

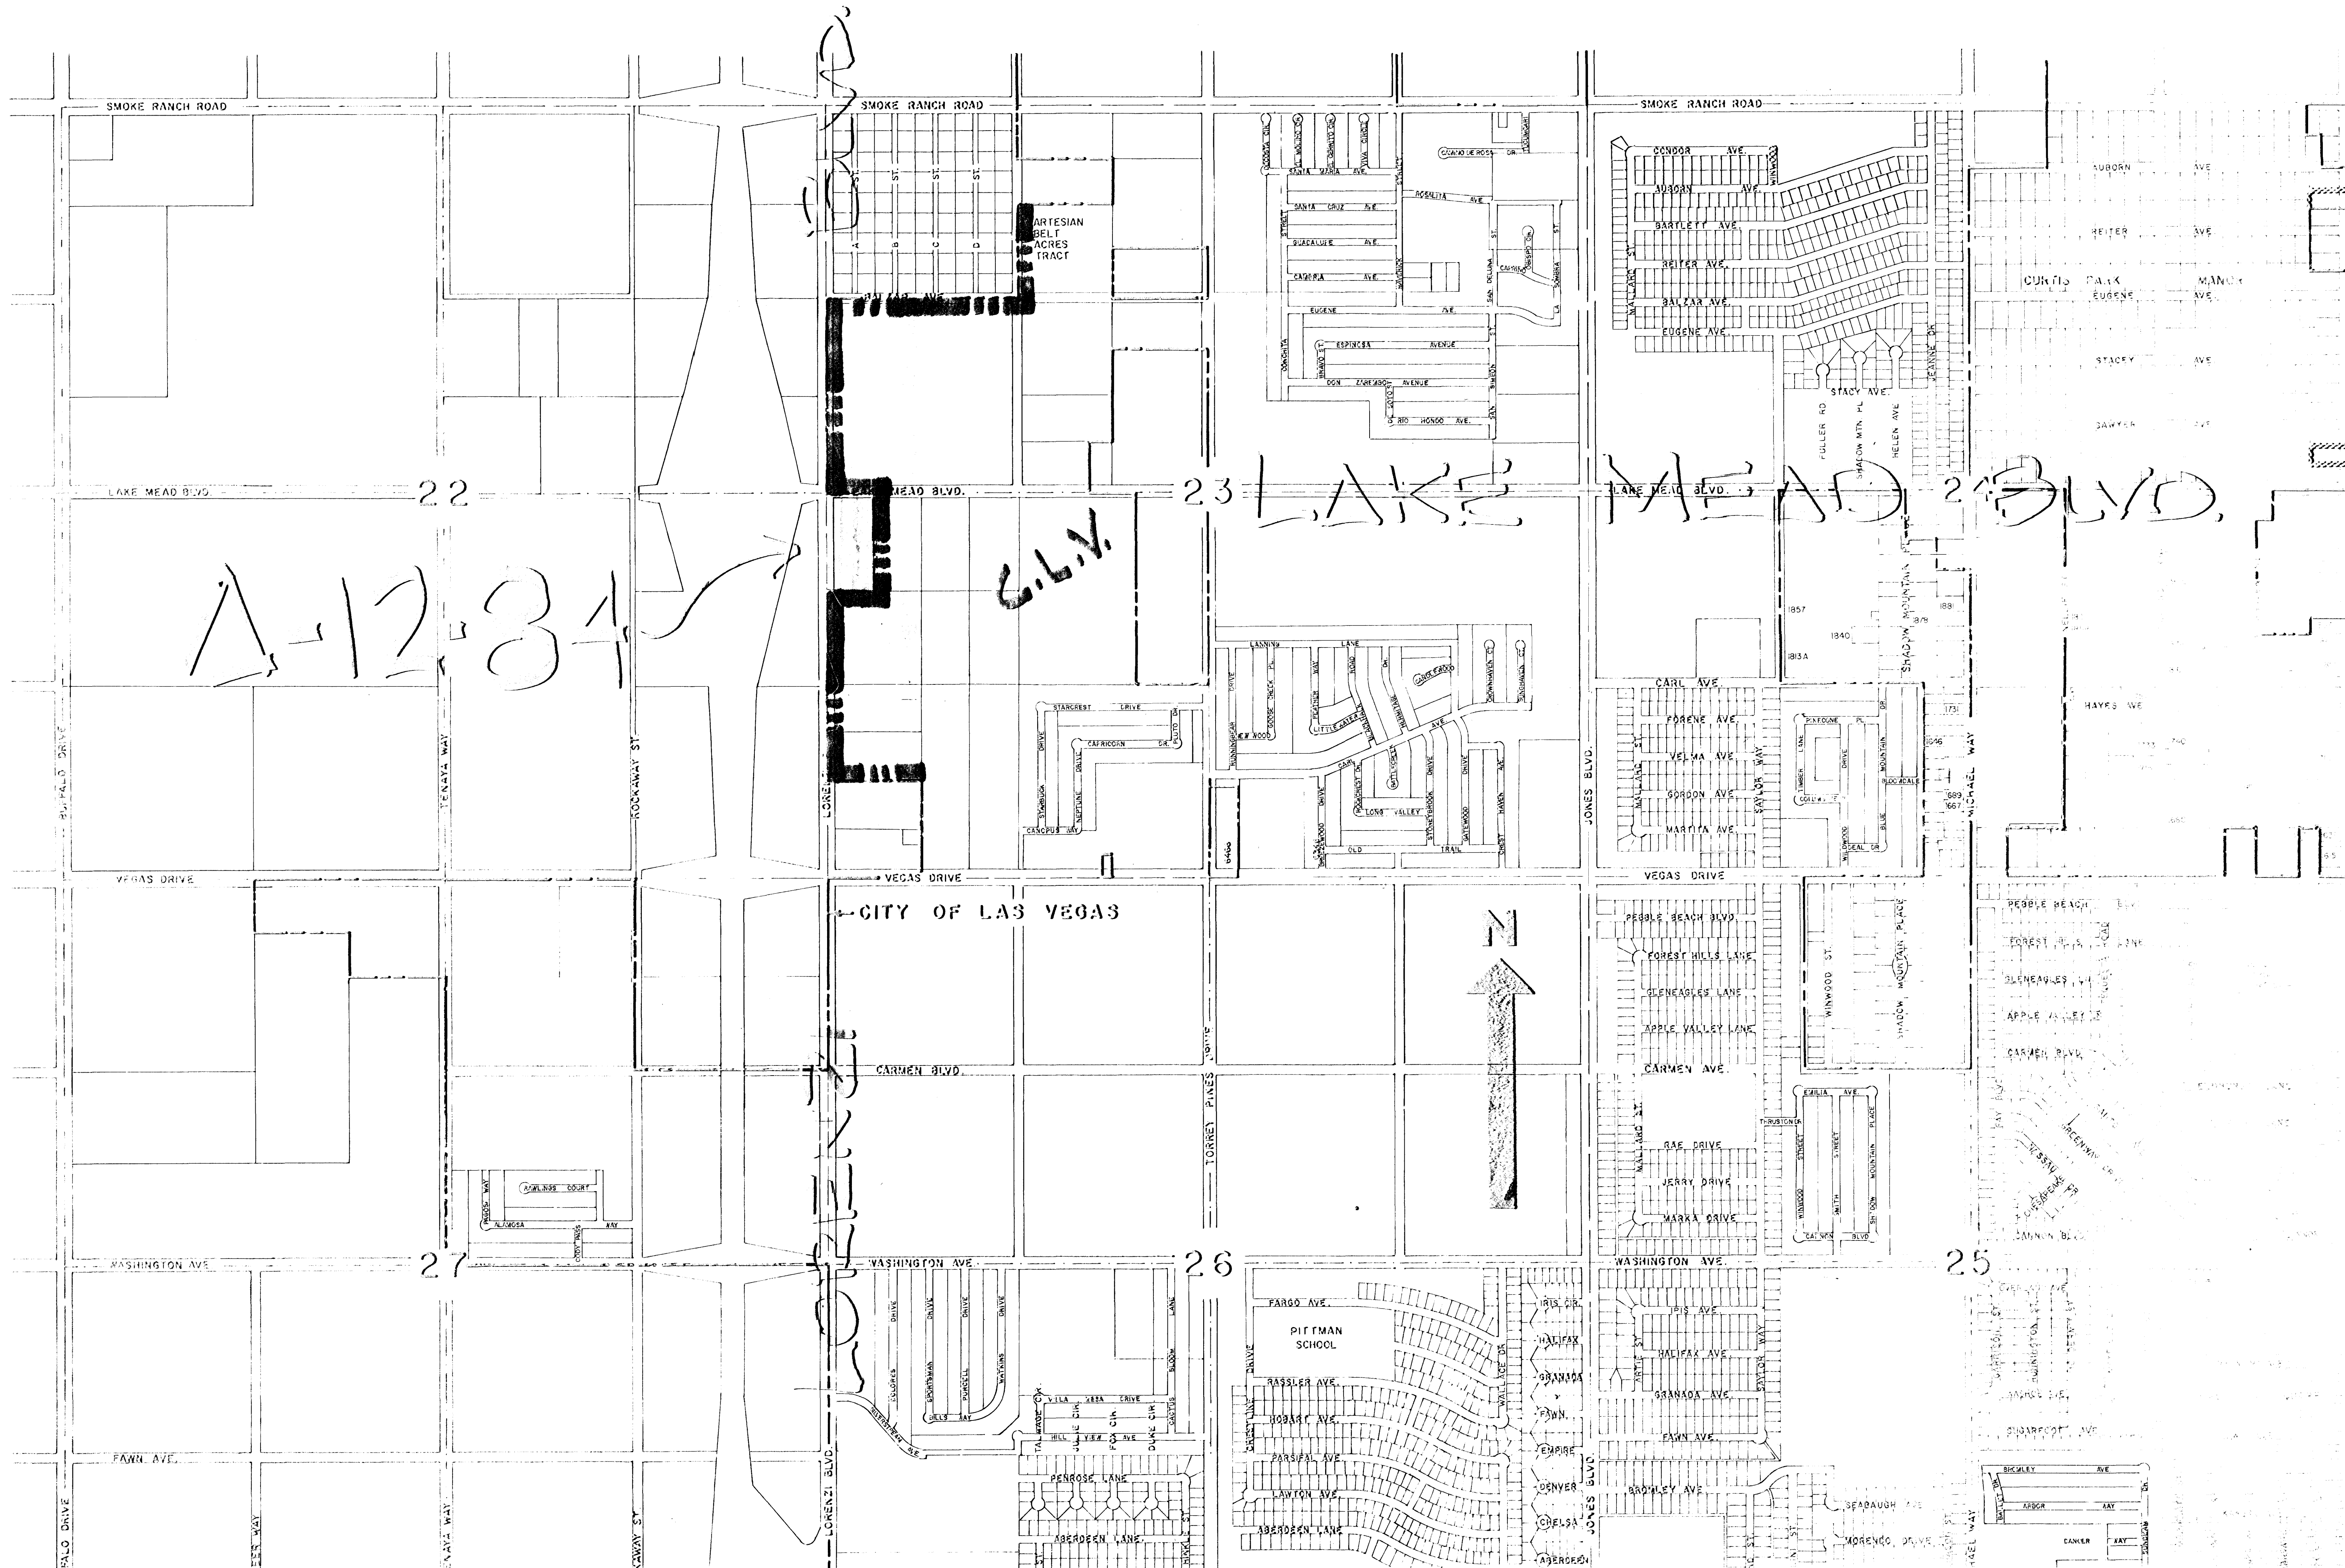


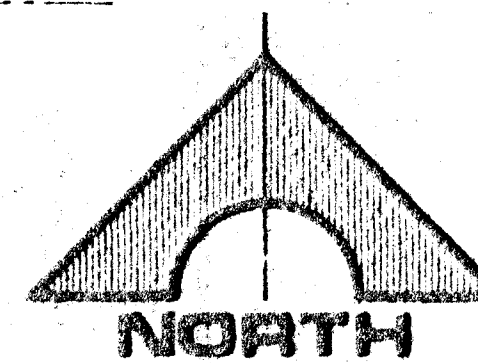

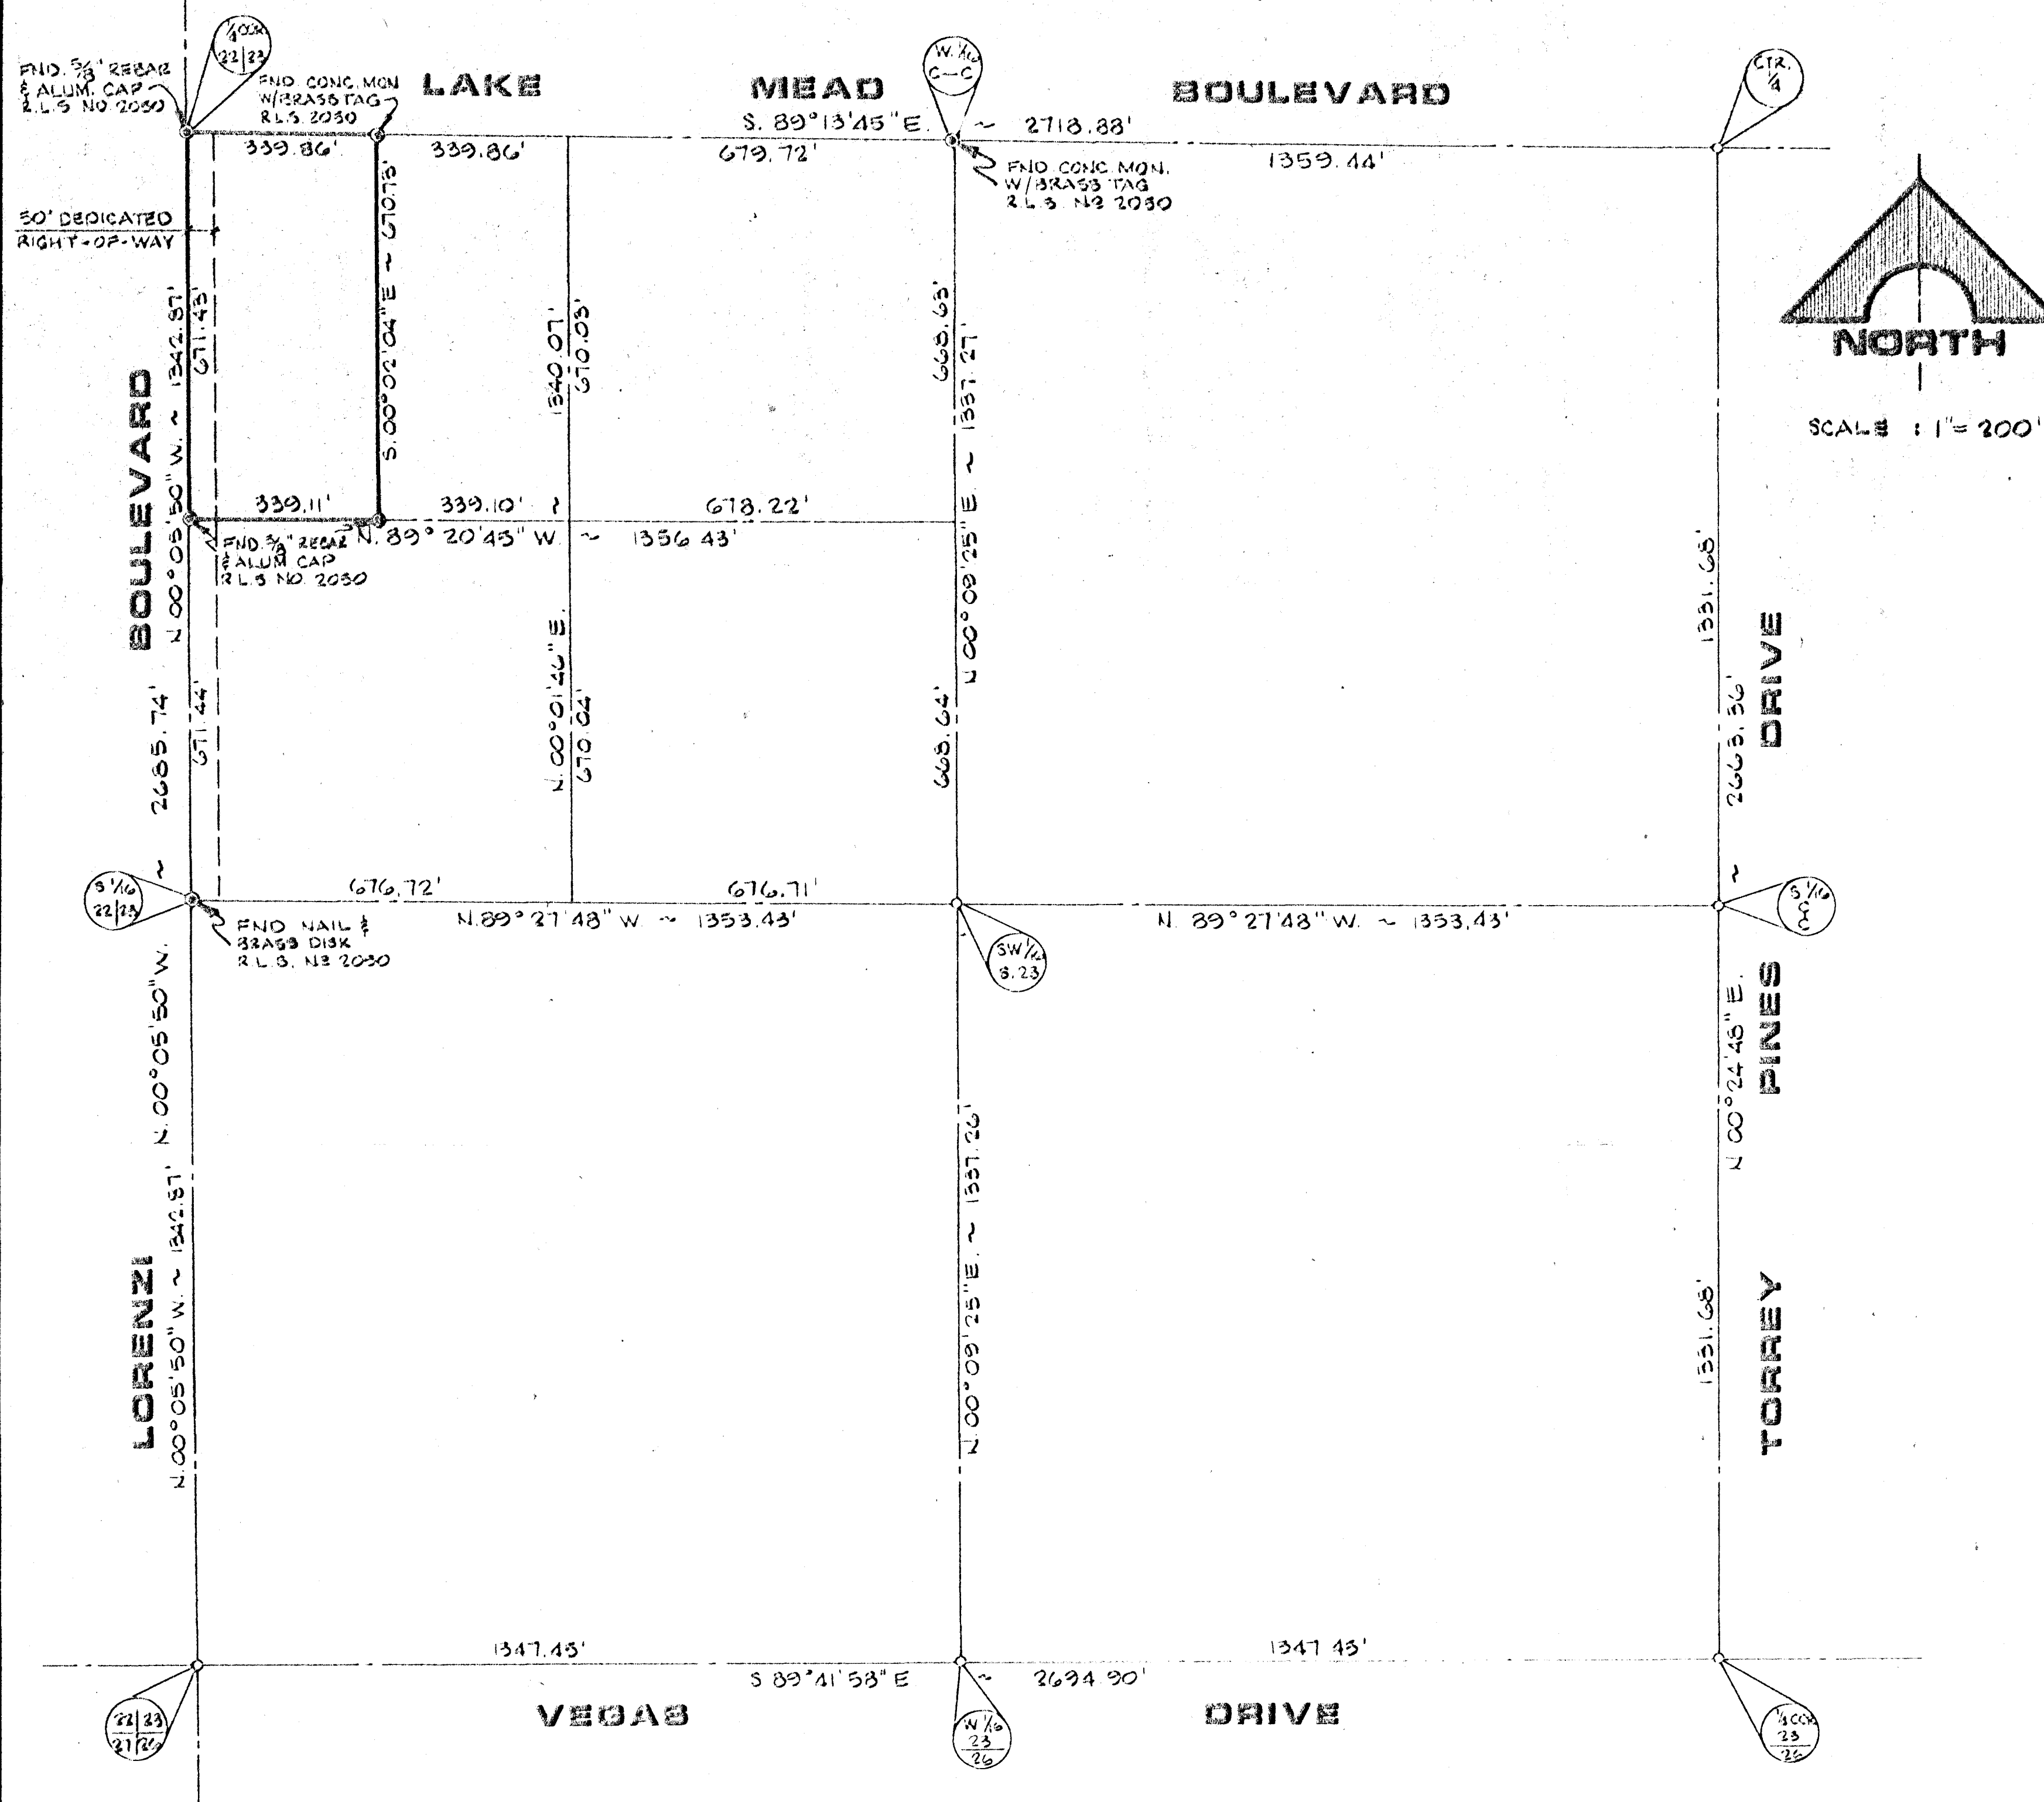

SCALE: 1" = 200'

SURVEYOR'S CERTIFICATE

I, FREDERICK W. ORBAN, A DULY REGISTERED LAND SURVEYOR IN THE STATE OF NEVADA, HEREBY CERTIFY THAT THE SURVEY OF LAND SHOWN HEREON WAS DONE BY ME OR UNDER MY DIRECT SUPERVISION AT THE INSTANCE OF NEVSUR INSURANCE AGENCY, INC., AND THAT THE POINTS FOUND AND SET ARE AS SHOWN. THIS SURVEY WAS COMPLETED ON MAY 10, 1984, AND DOES NOT CONSTITUTE A SUBDIVISION AS DEFINED BY N.R.S. 273.020 TO 278.630.

Frederick W. Orban
 FREDERICK W. ORBAN
 REGISTERED LAND SURVEYOR
 NEVADA CERTIFICATE NO. 4541

**BASIS OF BEARING**

NORTH 89°13'45" WEST, BEING THE BEARING OF THE NORTH LINE OF THE SOUTHWEST QUARTER (SW1/4) OF SECTION 23, TOWNSHIP 20 SOUTH, RANGE 60 EAST, M.D.M. AS SHOWN BY A MAP ON FILE IN THE CLARK COUNTY RECORDER'S OFFICE AS PAGE 24 OF FILE 38 OF RECORDS OF SURVEY.

LEGEND



- FOUND MONUMENT AS SHOWN
- SET MONUMENT AS SHOWN
- POINTS FROM PREVIOUS SURVEYS (NOT FND. OR SET)

LEGAL DESCRIPTION

THE WEST HALF (1/2) OF THE NORTHWEST QUARTER (NW1/4) OF THE NORTHWEST QUARTER (NW1/4) OF THE SOUTHWEST QUARTER (SW1/4) OF SECTION 23, TOWNSHIP 20 SOUTH, RANGE 60 EAST, M.D.M., CLARK COUNTY, NEVADA.
 CONTAINING 5.225 ACRES.

BOUNDARY SURVEY OF A PORTION
 OF THE NORTHWEST QUARTER (NW1/4)
 OF THE SOUTHWEST QUARTER (SW1/4)
 OF SECTION 23, T. 20S., R. 60E., M.D.M.,
 CLARK COUNTY, NEVADA, ANNEXED
 TO THE CITY OF LAS VEGAS, NEVADA
 UNDER ORDINANCE NO. 3130


NO. 1928788
 FILED AT THE REQUEST OF
 NEVSUR INSURANCE AGENCY INC.
 DATE 8-8-84 AT 9:58 AM
 FILE 41 PAGE 96
 RECORDS OF SURVEY
 OFFICIAL RECORDS BOOK NO. 1969
 CLARK COUNTY NEVADA RECORDS
 JOAN L. SWIFT,
 RECORDER
 FEE 10.00 DEPUTY NA

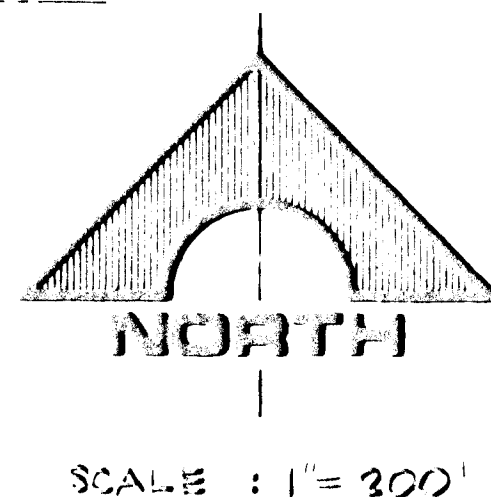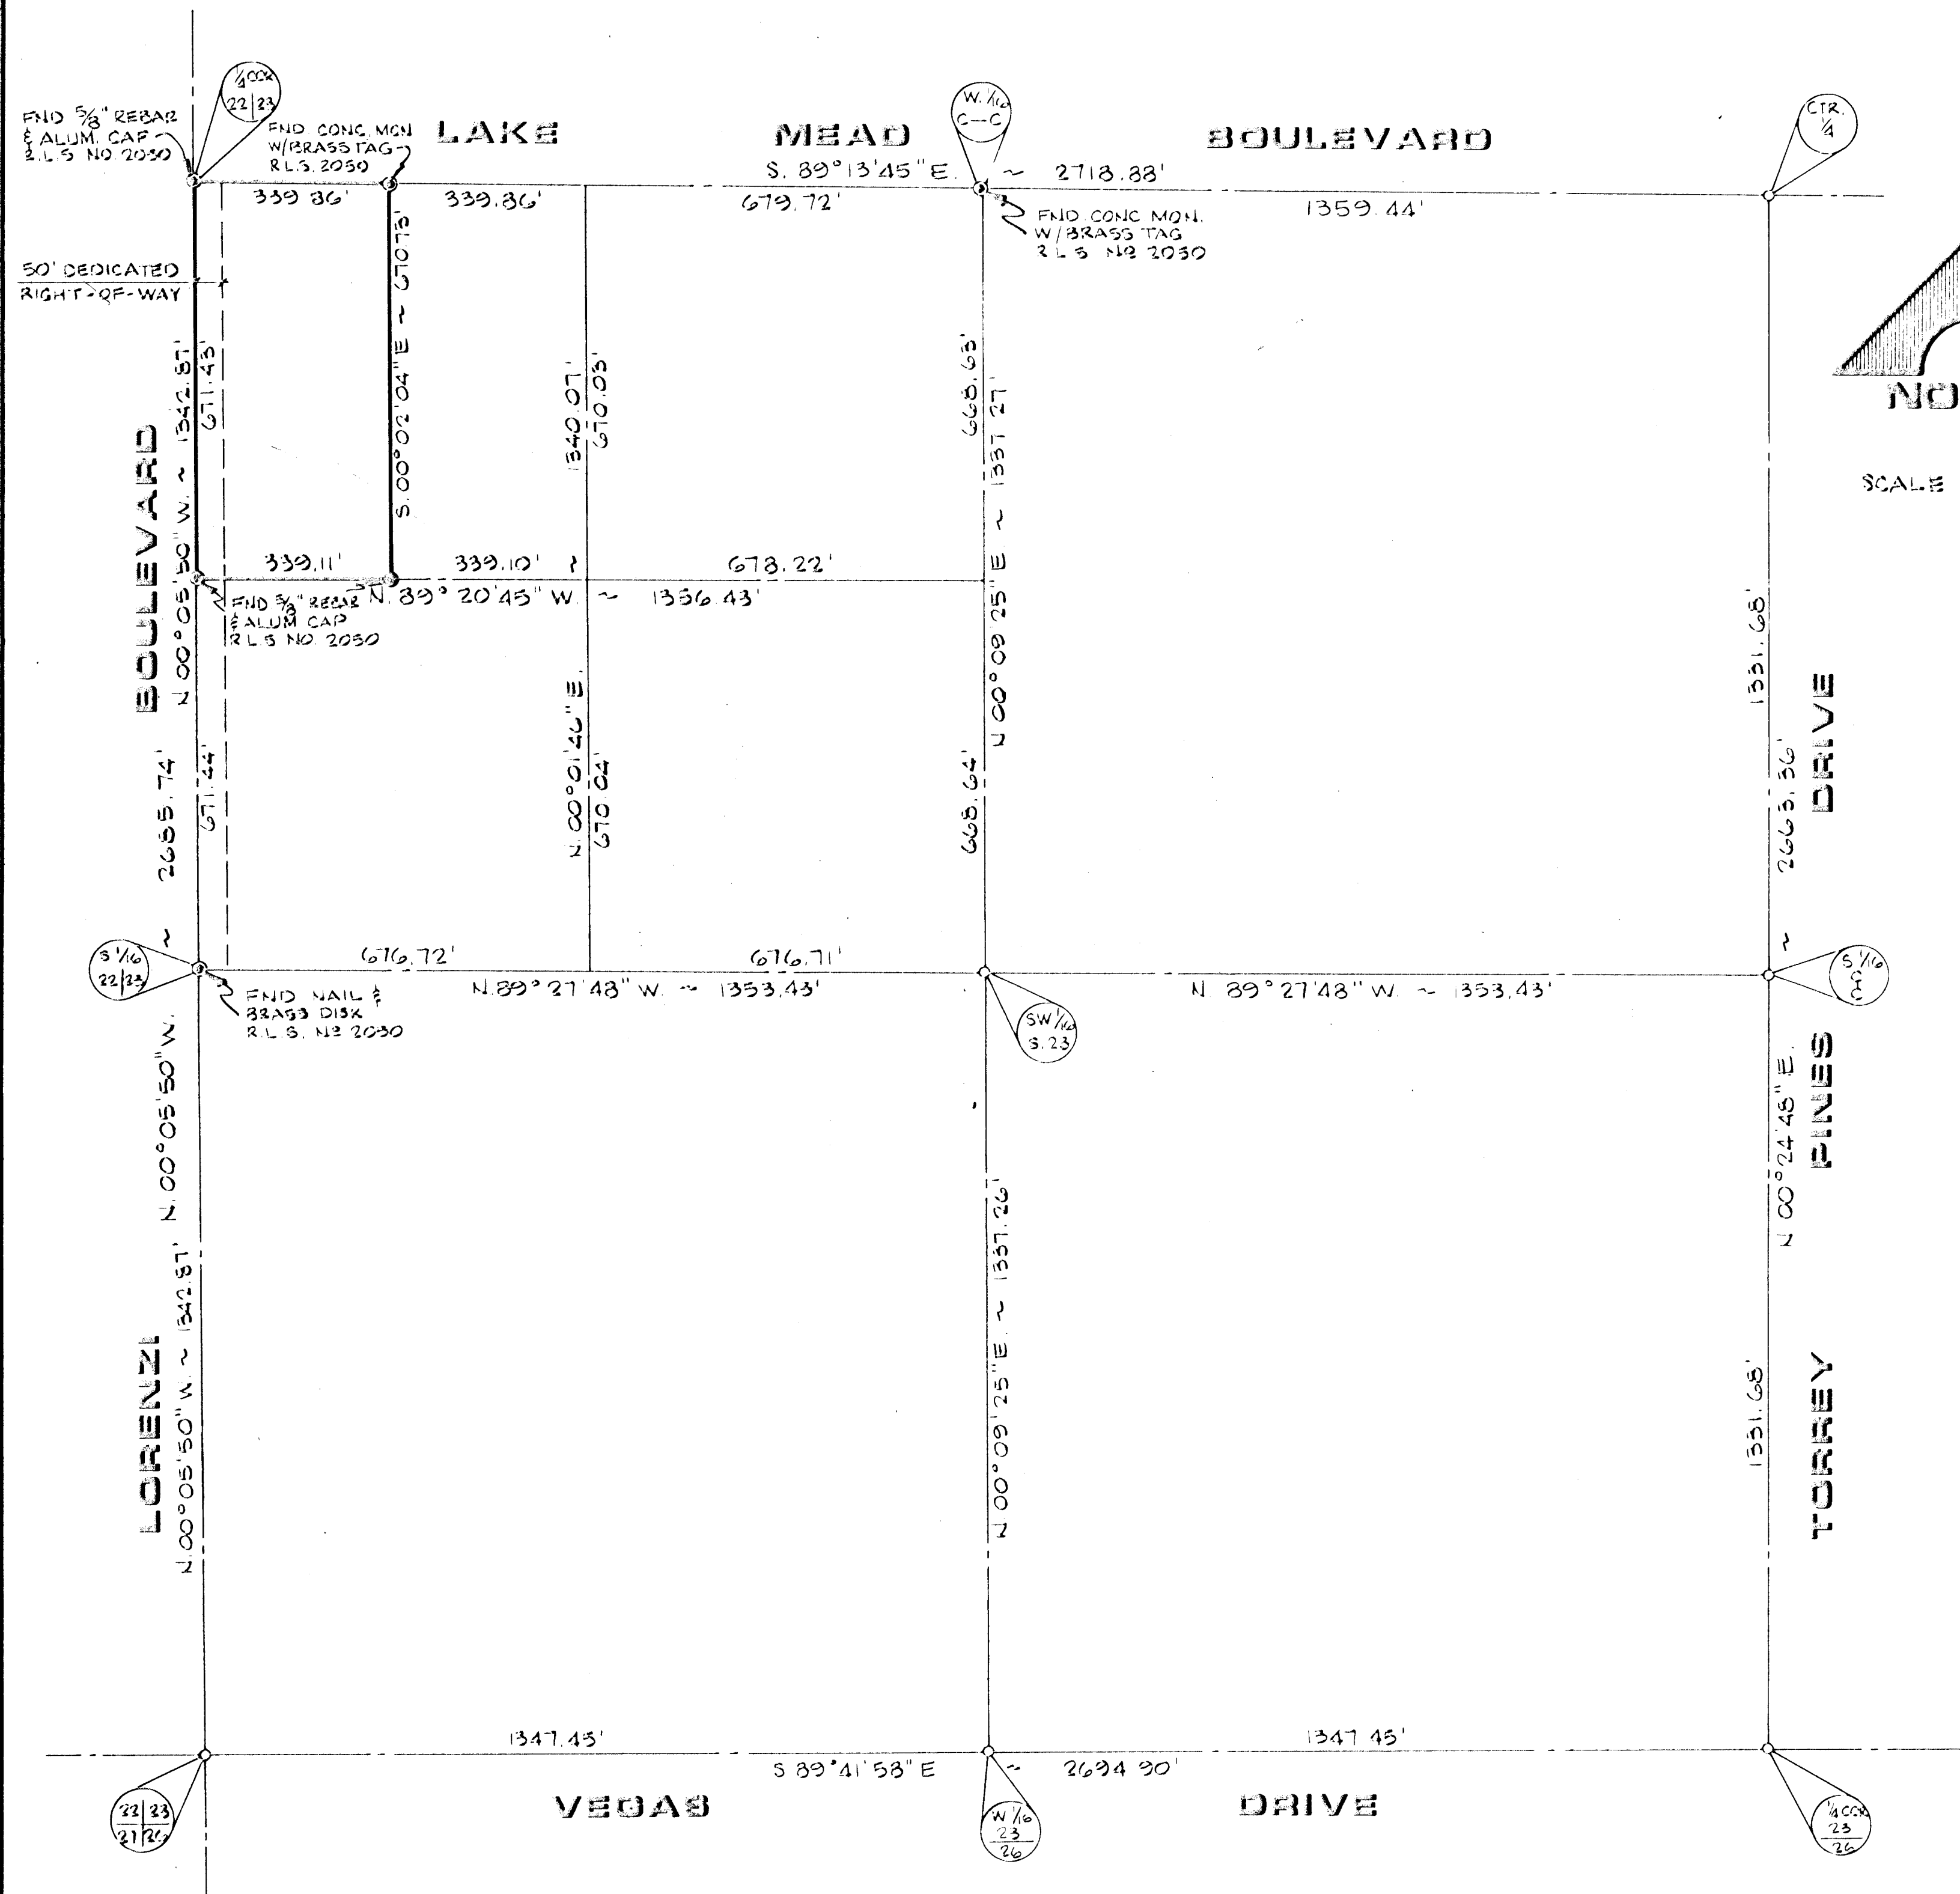

SURVEYOR'S CERTIFICATE

I, FREDERICK W. ORBAN, A DULY REGISTERED LAND SURVEYOR IN THE STATE OF NEVADA, HEREBY CERTIFY THAT THE SURVEY OF LAND SHOWN HEREON WAS DONE BY ME OR UNDER MY DIRECT SUPERVISION AT THE INSTANCE OF NEVSUR INSURANCE AGENCY, INC., AND THAT THE POINTS FOUND AND SET ARE AS SHOWN. THIS SURVEY WAS COMPLETED ON MAY 13, 1984, AND DOES NOT CONSTITUTE A SUBDIVISION AS DEFINED BY N.R.S. 273.020 TO 273.650.

Frederick W. Orban
 FREDERICK W. ORBAN
 REGISTERED LAND SURVEYOR
 NEVADA CERTIFICATE NO. 4541

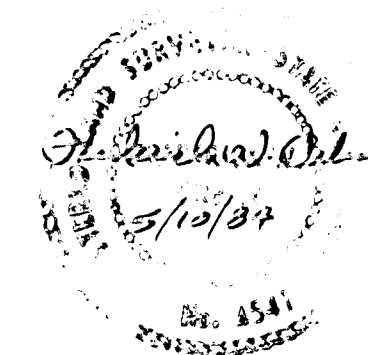

BASIS OF BEARING

NORTH 89° 41' 58" WEST, BEING THE BEARING OF THE NORTH LINE OF THE SOUTHWEST QUARTER (SW 1/4) OF SECTION 23, TOWNSHIP 20 SOUTH, RANGE 60 EAST, M.D.M. AS SHOWN BY A MAP ON FILE IN THE CLARK COUNTY RECORDER'S OFFICE AS PAGE 24 OF FILE 38 OF RECORDS OF SURVEY.

Obstat

LEGEND

- FOUND MONUMENT AS SHOWN
- SET MONUMENT AS SHOWN

LEGAL DESCRIPTION

THE WEST HALF (W 1/2) OF THE NORTHWEST QUARTER (NW 1/4) OF THE NORTHWEST QUARTER (NW 1/4) OF THE SOUTHWEST QUARTER (SW 1/4) OF SECTION 23, TOWNSHIP 20 SOUTH, RANGE 60 EAST, M.D.M., CLARK COUNTY, NEVADA, CONTAINING 5.223 ACRES.


BOUNDARY SURVEY OF A PORTION OF THE NORTHWEST QUARTER (NW 1/4) OF THE SOUTHWEST QUARTER (SW 1/4) OF SECTION 23, T. 20S., R. 60E., M.D.M., CLARK COUNTY, NEVADA, ANNEXED TO THE CITY OF LAS VEGAS, NEVADA UNDER ORDINANCE NO.

NO.	FILED AT THE REQUEST OF
DATE	AT
FILE	PAGE
RECORDS OF SURVEY	OFFICIAL RECORDS BOOK NO.
CLARK COUNTY NEVADA RECORDS	JOAN L. SWIFT, RECORDER
FEE	DEPUTY

A-12-84(A)

FILE _____ PAGE _____

Wallace

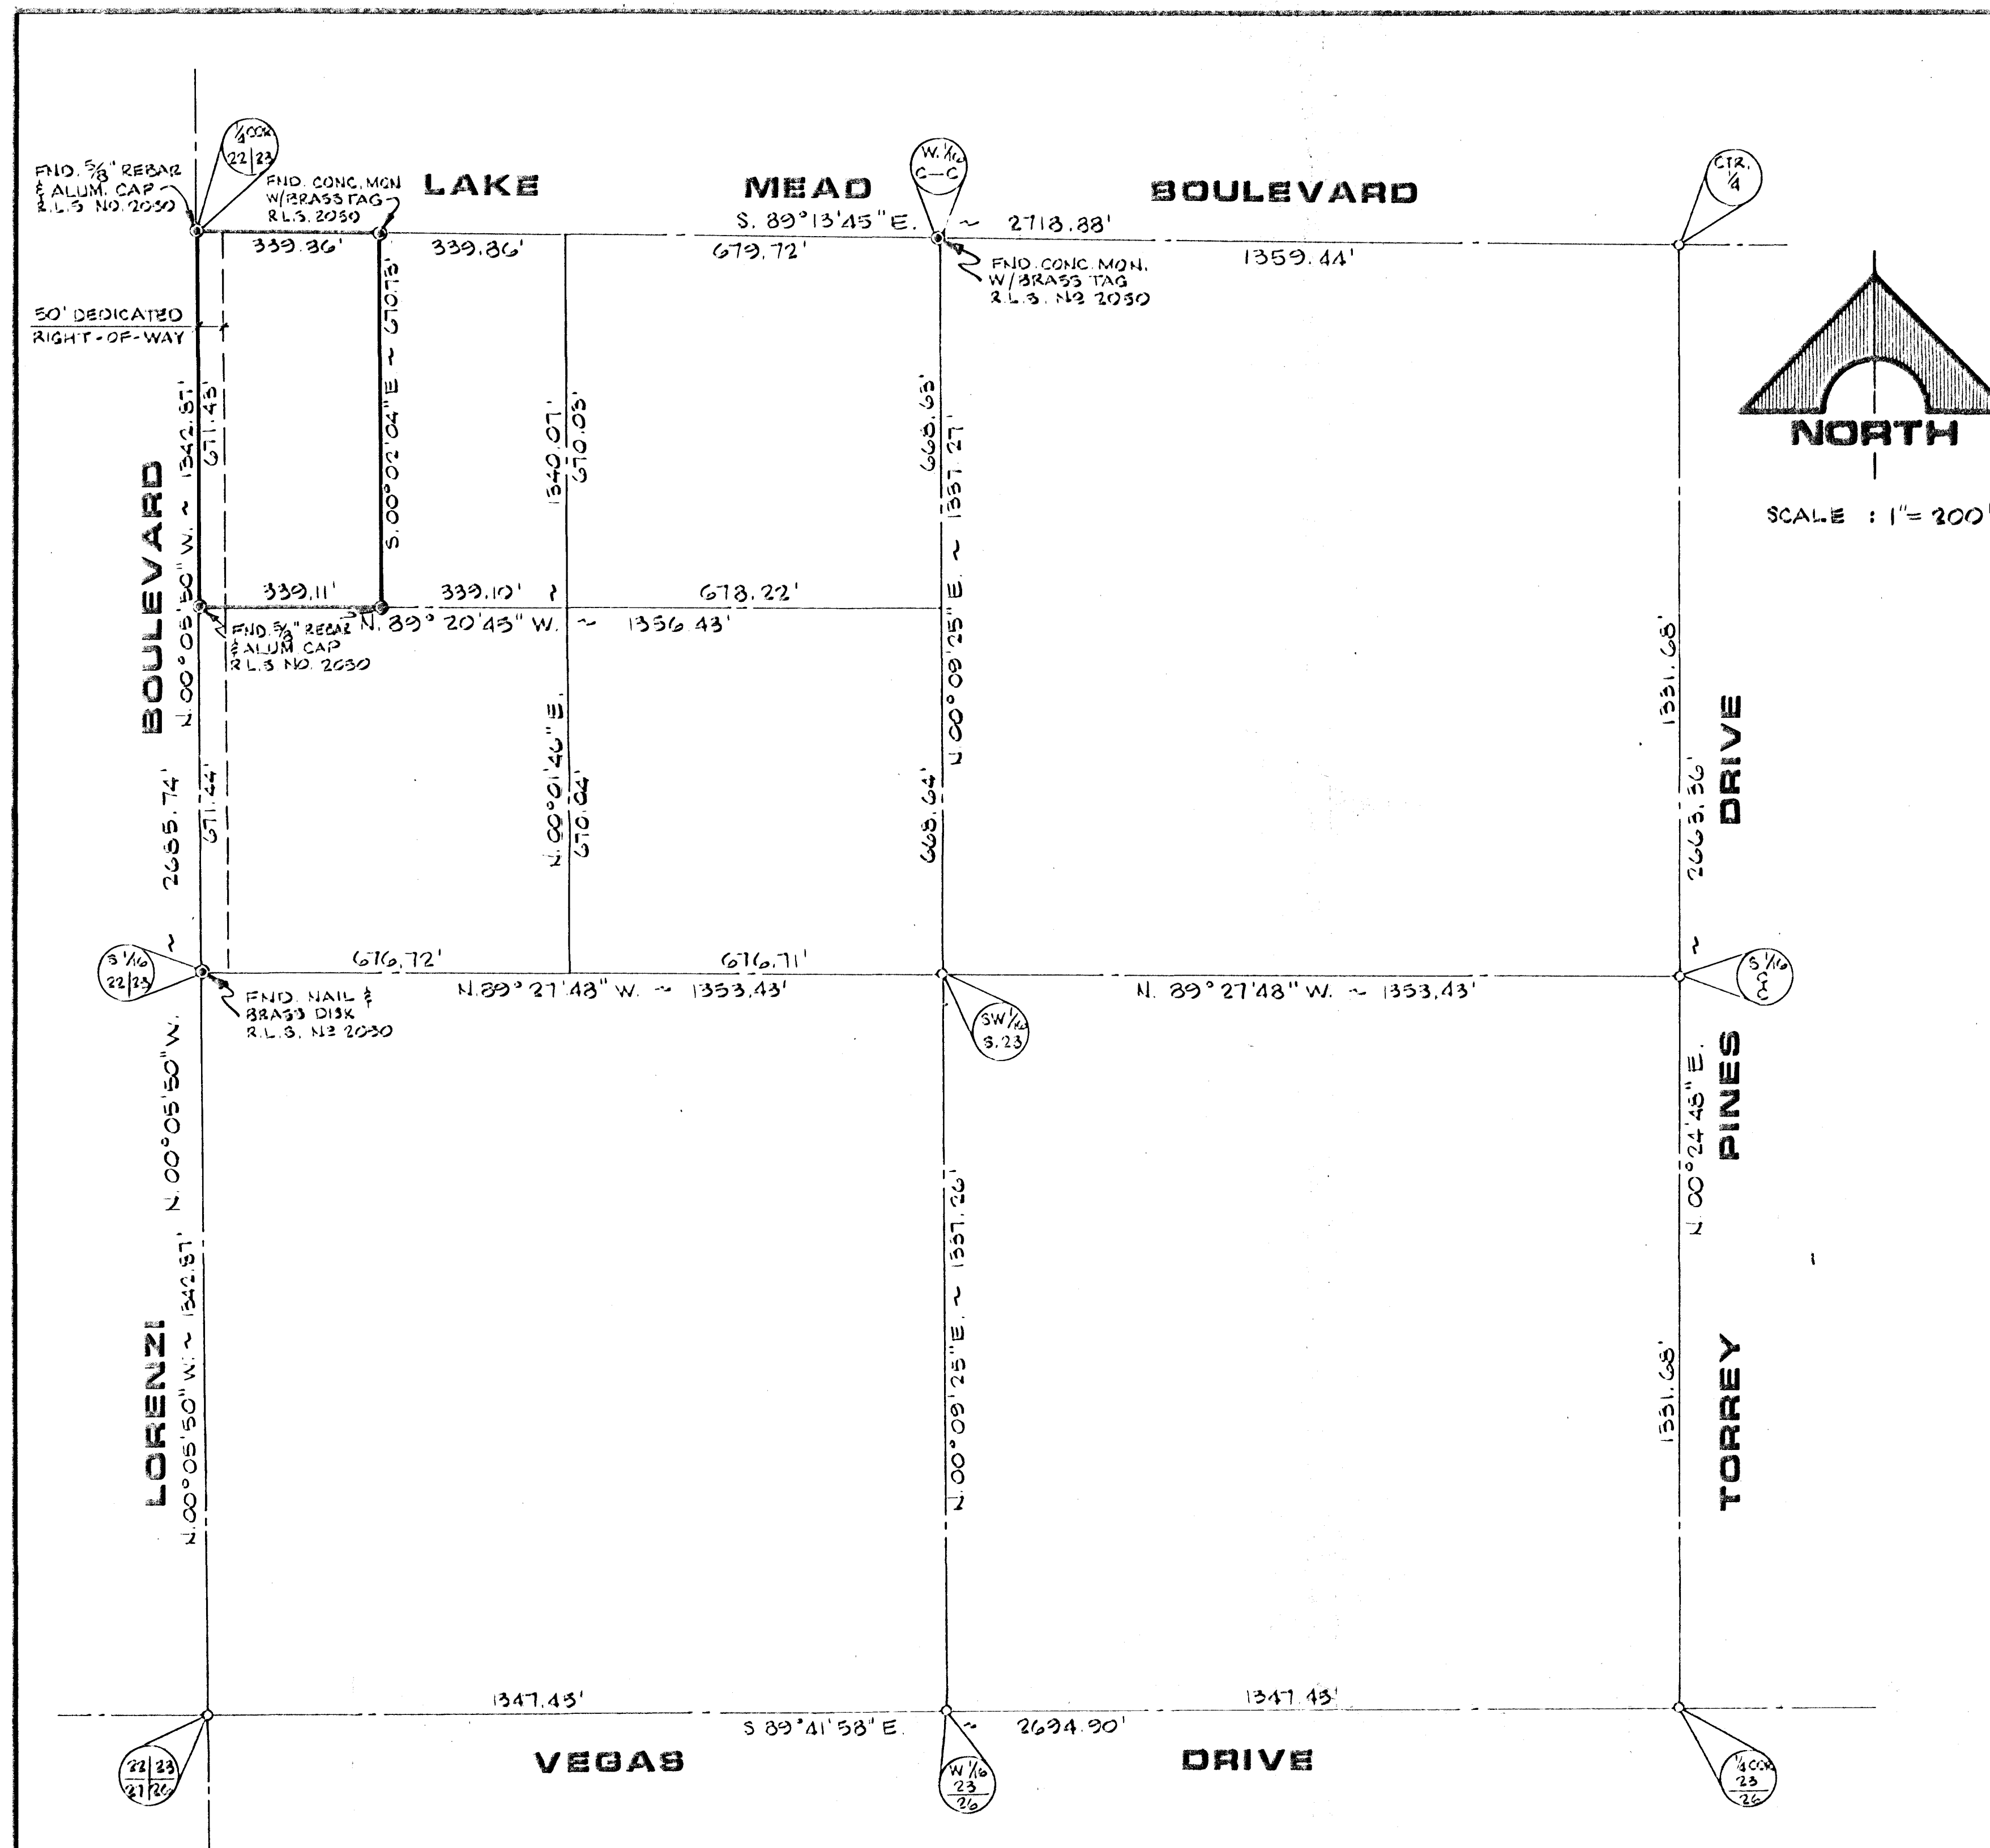

SURVEYOR'S CERTIFICATE

I, FREDERICK W. ORBAN, A DULY REGISTERED LAND SURVEYOR IN THE STATE OF NEVADA, HEREBY CERTIFY THAT THE SURVEY OF LAND SHOWN HEREON WAS DONE BY ME OR UNDER MY DIRECT SUPERVISION AT THE INSTANCE OF NEVSUR INSURANCE AGENCY, INC., AND THAT THE POINTS FOUND AND SET ARE AS SHOWN. THIS SURVEY WAS COMPLETED ON MAY 10, 1984, AND DOES NOT CONSTITUTE A SUBDIVISION AS DEFINED BY N.R.S. 273.020 TO 278.630.

Frederick W. Orban
FREDERICK W. ORBAN
REGISTERED LAND SURVEYOR
NEVADA CERTIFICATE NO. 4541



BASIS OF BEARING

NORTH 89°13'45" WEST, BEING THE BEARING OF THE NORTH LINE OF THE SOUTHWEST QUARTER (SW1/4) OF SECTION 23, TOWNSHIP 20 SOUTH, RANGE 60 EAST, M.D.M. AS SHOWN BY A MAP ON FILE IN THE CLARK COUNTY RECORDER'S OFFICE AS PAGE 24 OF FILE 38 OF RECORDS OF SURVEY.

LEGEND

- FOUND MONUMENT AS SHOWN
- SET MONUMENT AS SHOWN
- POINTS FROM PREVIOUS SURVEYS (NOT FND. OR SET)

LEGAL DESCRIPTION

THE WEST HALF (1/2) OF THE NORTHWEST QUARTER (NW1/4) OF THE NORTHWEST QUARTER (NW1/4) OF THE SOUTHWEST QUARTER (SW1/4) OF SECTION 23, TOWNSHIP 20 SOUTH, RANGE 60 EAST, M.D.M., CLARK COUNTY, NEVADA, CONTAINING 5.223 ACRES.

BOUNDARY SURVEY OF A PORTION OF THE NORTHWEST QUARTER (NW1/4) OF THE SOUTHWEST QUARTER (SW1/4) OF SECTION 23, T. 20 S., R. 60 E., M.D.M., CLARK COUNTY, NEVADA, ANNEXED TO THE CITY OF LAS VEGAS, NEVADA UNDER ORDINANCE NO. _____

NO.	FILED AT THE REQUEST OF
DATE	AT
FILE	PAGE
RECORDS OF SURVEY	OFFICIAL RECORDS BOOK NO.
CLARK COUNTY, NEVADA RECORDS	JOAN L. SWIFT, RECORDER
FEE	DEPUTY