



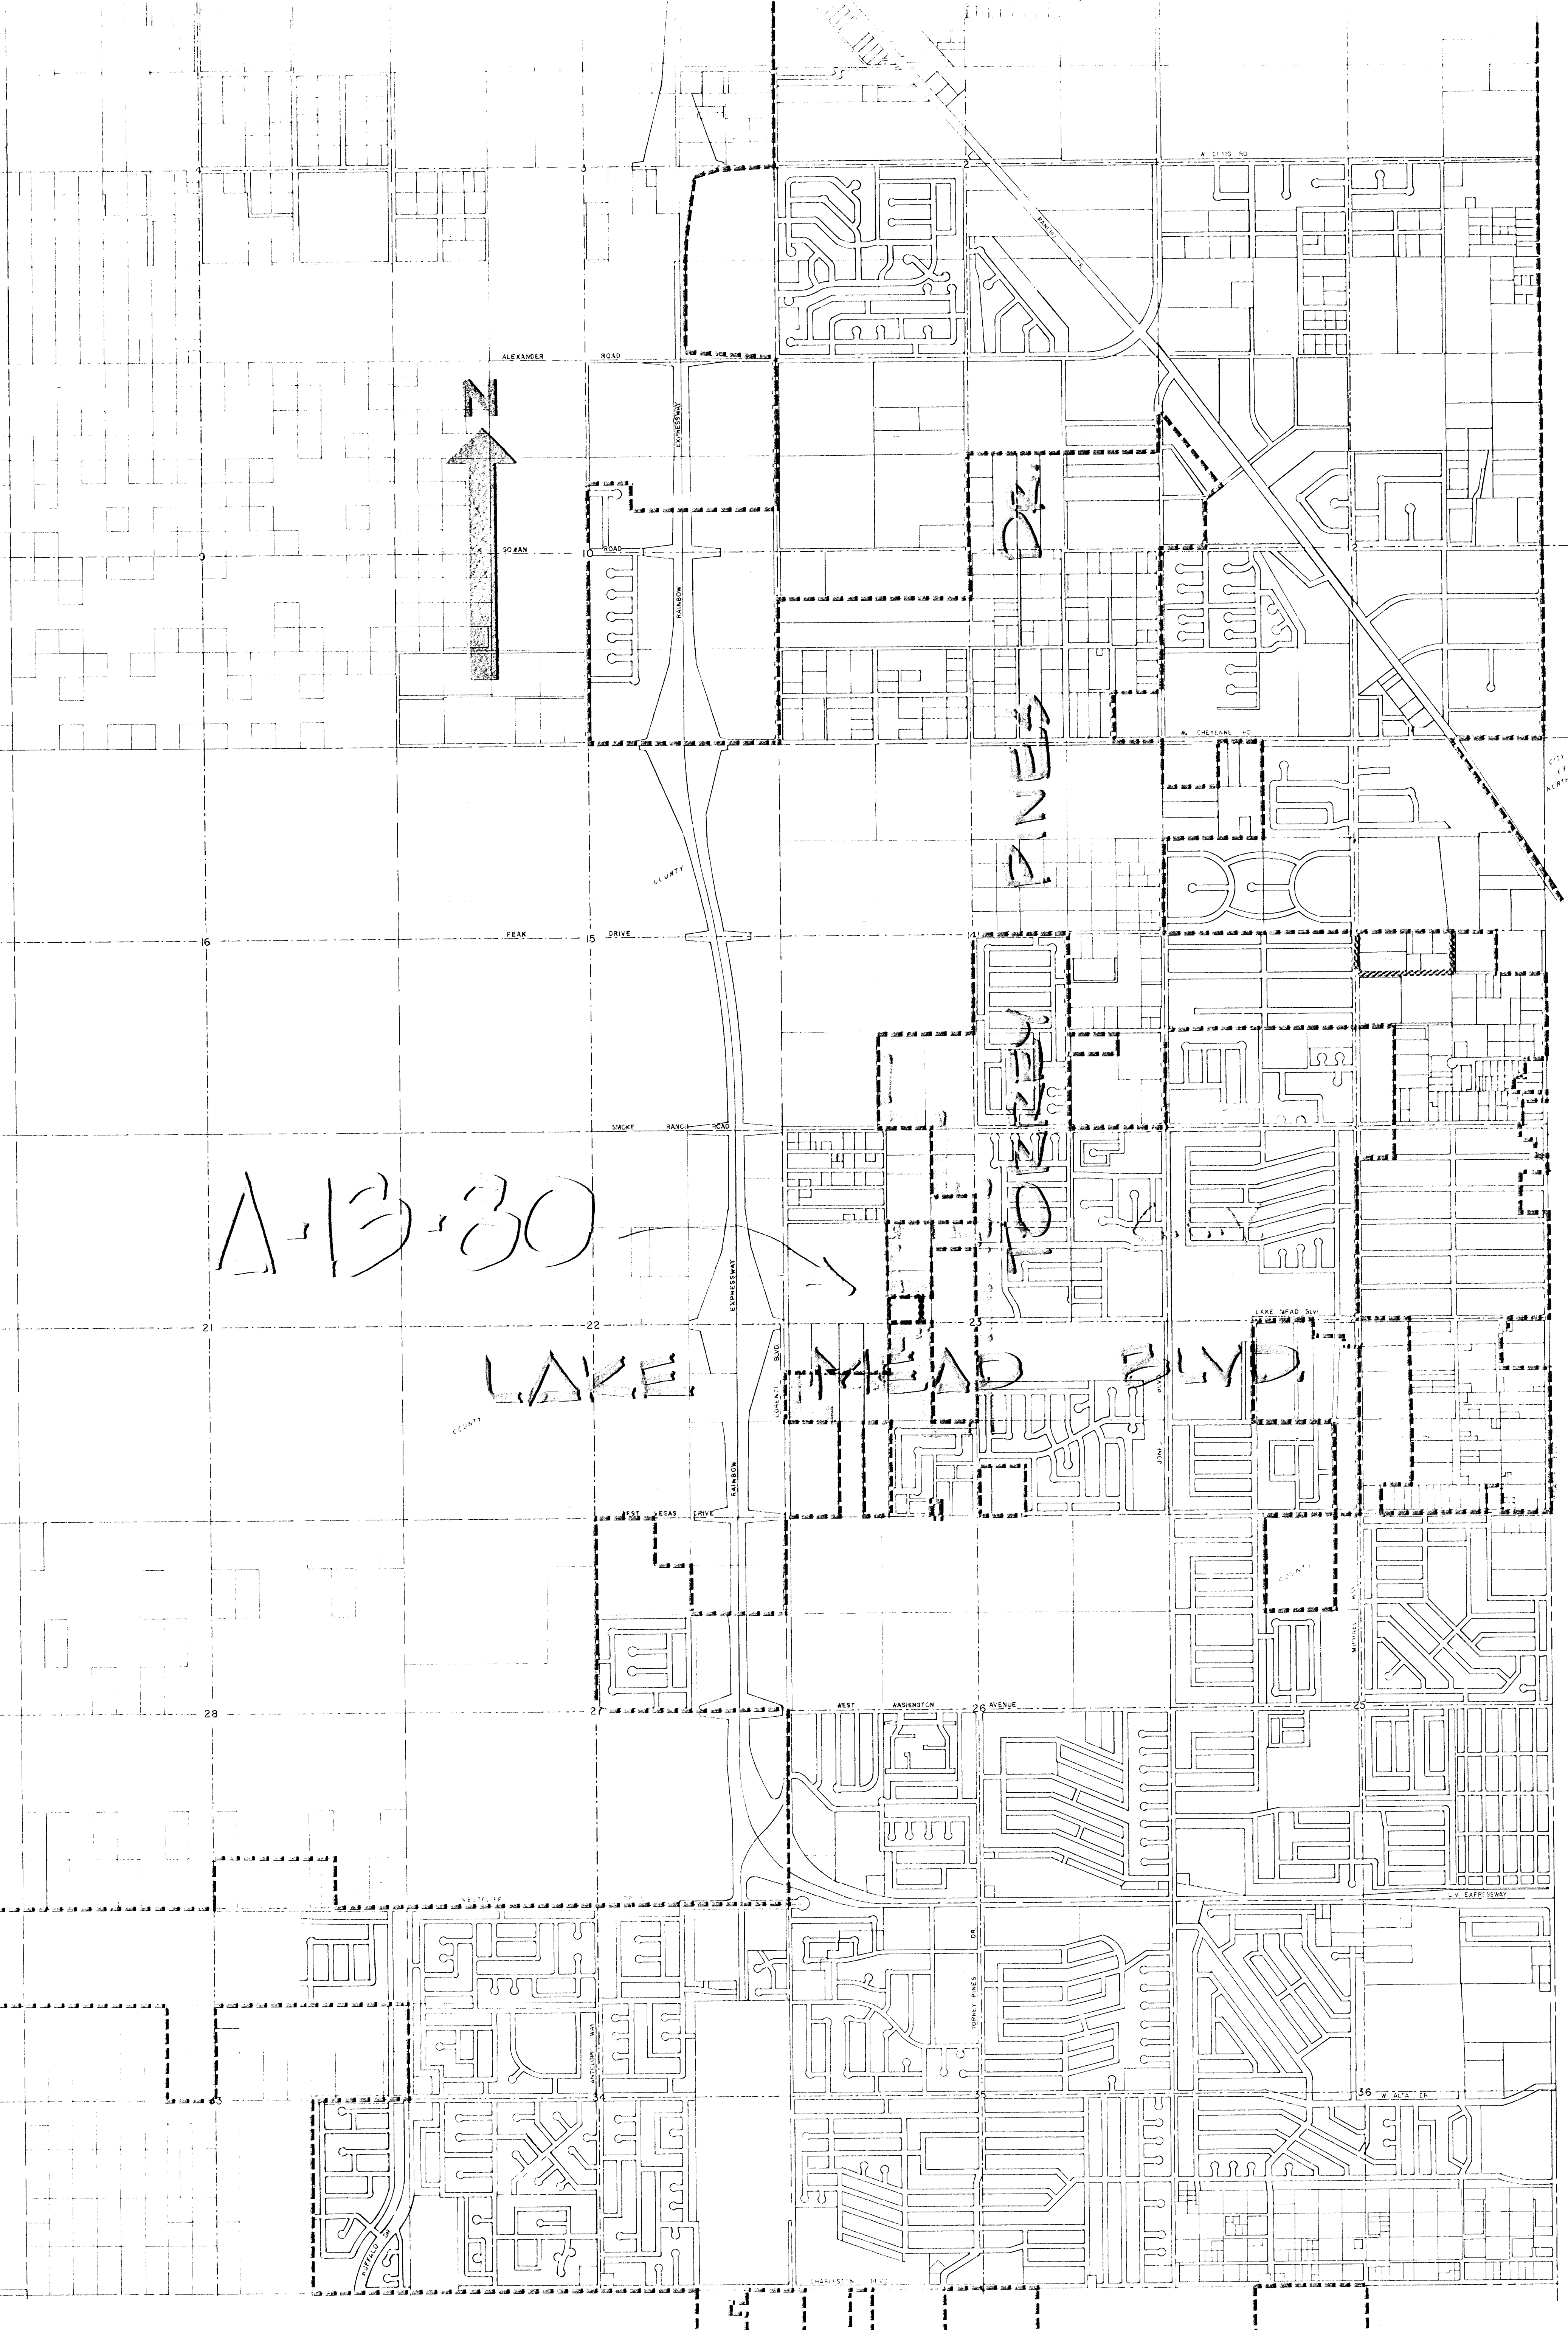

CITY OF LAS VEGAS BOUNDARY

REVISED 1-7-79 DAVID A. SCHERER
1-8-79

UNITS	USE	ACRES	USE	ACRES	USE	ACRES	USE	ACRES
	Single Family		Industrial		Right of Way			
	Multi-Family		Industrial		Vacant			
	Mobile Homes		Civic				Total	

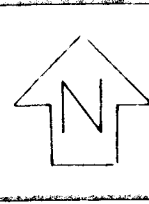

LAND USE MAP
T20S - R6DE
DEPARTMENT OF COMMUNITY DEVELOPMENT
SCALE: 1"=1000' DRAWN BY: JPS DEW
SOURCE: CLARK COUNTY PLANNING DEPT.

FND
CONC. MON. 15 14 3MOKE
22 123

BOULEVARD
S.00°05'34"E ~ 134.86'

LORENZI
S.00°06'07"E ~ 134.36'

N. 1/2 22 23
FND. CONC. MON. 1.23'S.
E. 11'E. - DID NOT USE.

W 1/4 - SECT. 23

1371.44' S.89°03'29"E ~ 2742.88' RANCH

1371.44'

1/4 COR. 14 23
FND. AL CAP # 3537

ROAD

DRIVE

SCALE: 1" = 200'

SURVEYOR'S CERTIFICATE

I, KAY L. ADAMS, A DULY REGISTERED LAND SURVEYOR, OF THE STATE OF NEVADA, DO HEREBY CERTIFY THAT THIS MAP TRULY AND CORRECTLY REPRESENTS THE RESULTS OF A SURVEY MADE BY ME OR UNDER MY SUPERVISION AND COMPLETED ON THE 11th DAY OF AUGUST, 2000, FOR AND FOR VERTEX, INC. THIS SURVEY IS NOT A SURVEY IN A DEPENDENT NEVADA STATE LAWS.

Kay L. Adams
KAY L. ADAMS, REGISTERED LAND SURVEYOR, NO. 2050

BASE OF BEARING

NORTH 00°24'48" EAST, BEING THE BEARING OF THE EAST LINE OF THE SOUTHWEST QUARTER (SW 1/4) OF SECTION 23, TOWNSHIP 20 SOUTH, RANGE 60 EAST, M.D.M., AS SHOWN BY A MAP ON FILE IN THE CLARK COUNTY, NEVADA, RECORDS, BOOK 23, PAGE 99 OF PLATS.

LEGEND

- MON. FND. AS SHOWN
- SET STD. CONC. MON. W/B.C.
- FND. 5/8" REBAR # AL. CAP # 2050

CTR 1/4 - SECT. 23, T.20S, R.60E

BLVD.

1/4 COR. 23 24
FND. CLV CONC.
MON # B.C.

FND. CLV CONC. MON. # B.C.
FILE 13, PAGE 7 - FND. MON. # B.C.
REBAR # 2050'S DID NOT USE


LEGAL DESCRIPTION

BEING THE SOUTHWEST QUARTER (SW 1/4) OF THE SOUTHWEST QUARTER (SW 1/4) OF THE SOUTHEAST QUARTER (SE 1/4) OF THE NORTHWEST QUARTER (NW 1/4) AND THE WEST HALF (W 1/2) OF THE SOUTHEAST QUARTER (SE 1/4) OF THE SOUTHWEST QUARTER (SW 1/4) OF THE SOUTHEAST QUARTER (SE 1/4) OF THE NORTHWEST QUARTER (NW 1/4) OF SECTION 23, TOWNSHIP 20 SOUTH, RANGE 60 EAST, M.D.M., CLARK COUNTY, NEVADA.

NO.	FILED AT THE REQUEST OF	BOUNDARY SURVEY OF A PORTION OF THE
DATE	AT	SOUTHWEST QUARTER OF THE NORTHWEST QUARTER
FILE	PAGE	OF SECTION 23
OF SURVEYS		TOWNSHIP 20 SOUTH, RANGE 60 EAST, M.D.M.
OFFICIAL RECORDS BOOK NO.		CLARK COUNTY, NEVADA
CLARK COUNTY NEVADA RECORDS		ANNEXED TO THE CITY OF LAS VEGAS, NEVADA
JOAN SWIFT		UNDER ORDINANCE NO.
RECORDED		
DEPUTY		

Boon 1310

1269976

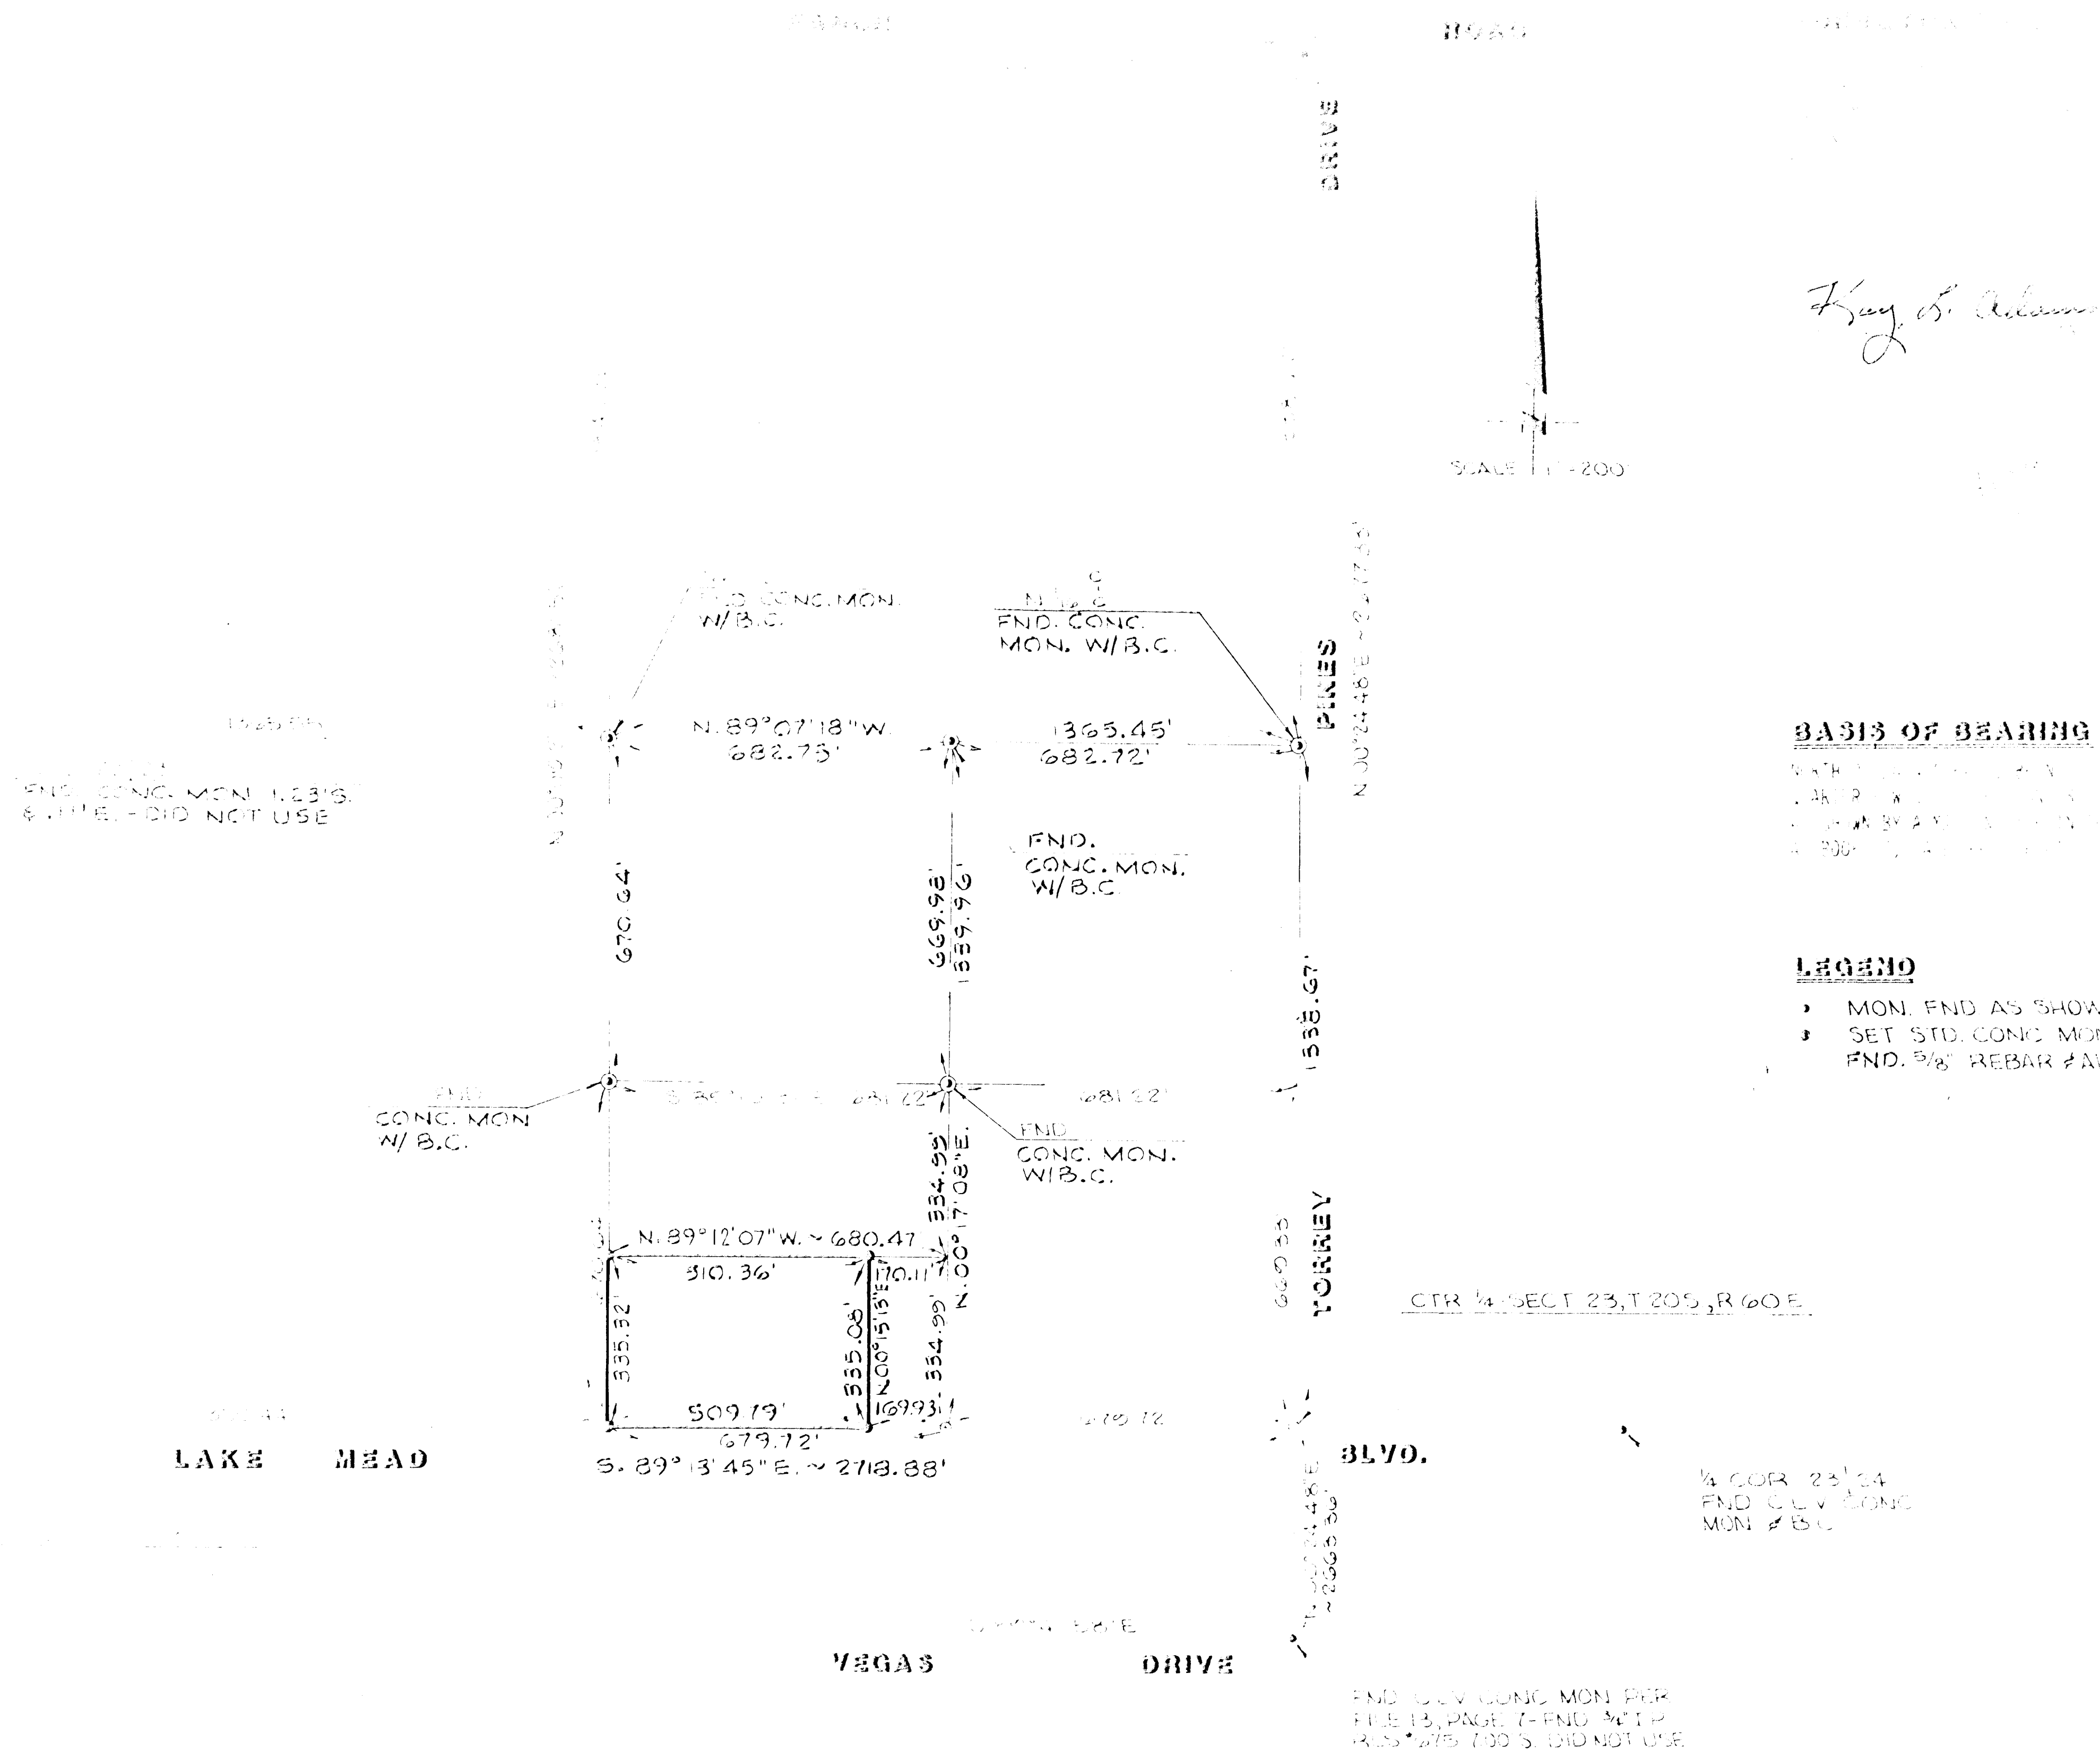

LEGAL DESCRIPTION

1263976

11-13-80 2:24 P.m.
36 71

1310

\$5.00
D.C.

PC.

2123

FILE 36 PAGE 71

A-13.80(A)