

NOTES

This map is for assessment use only and does NOT represent a survey.
No liability is assumed for the accuracy of the data delineated herein.

Information on roads and other non-assessed parcels may be obtained
from the Road Document Listing in the Assessor's Office.

This map is compiled from official records, including surveys and deeds,
but only contains the information required for assessment. See the
recorded documents for more detailed legal information.

MAP LEGEND

AVERAGE
QA VALUE
21

ASSESSOR'S PARCELS - CLARK CO., NV.

M. W. Schofield, Assessor

— PARCEL BOUNDARY
— SUBD BOUNDARY
- - - ROAD EASEMENT
- - - PM/LD BOUNDARY
- - - NON-PARCEL LOT LINE
- - - MATCH LINE / LEADER LINE
001 ROAD ID NUMBER


001 PARCEL NUMBER
1.00 ACREAGE
202 PARCEL SUB/SEQ NUMBER
PB 25-45 PLAT RECORDING NUMBER
5 BLOCK NUMBER
5 LOT NUMBER
GL5 GOV. LOT NUMBER

T20S R60E

08

S 2 SW 4


138-08-4

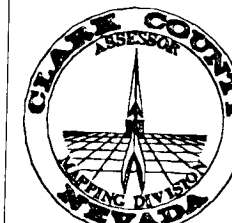

Scale: 1"=200'

Rev: 03/16/99

8	4	8	4
5	1	5	1
6	2	6	2
7	3	7	3
8	4	8	4
5	1	5	1

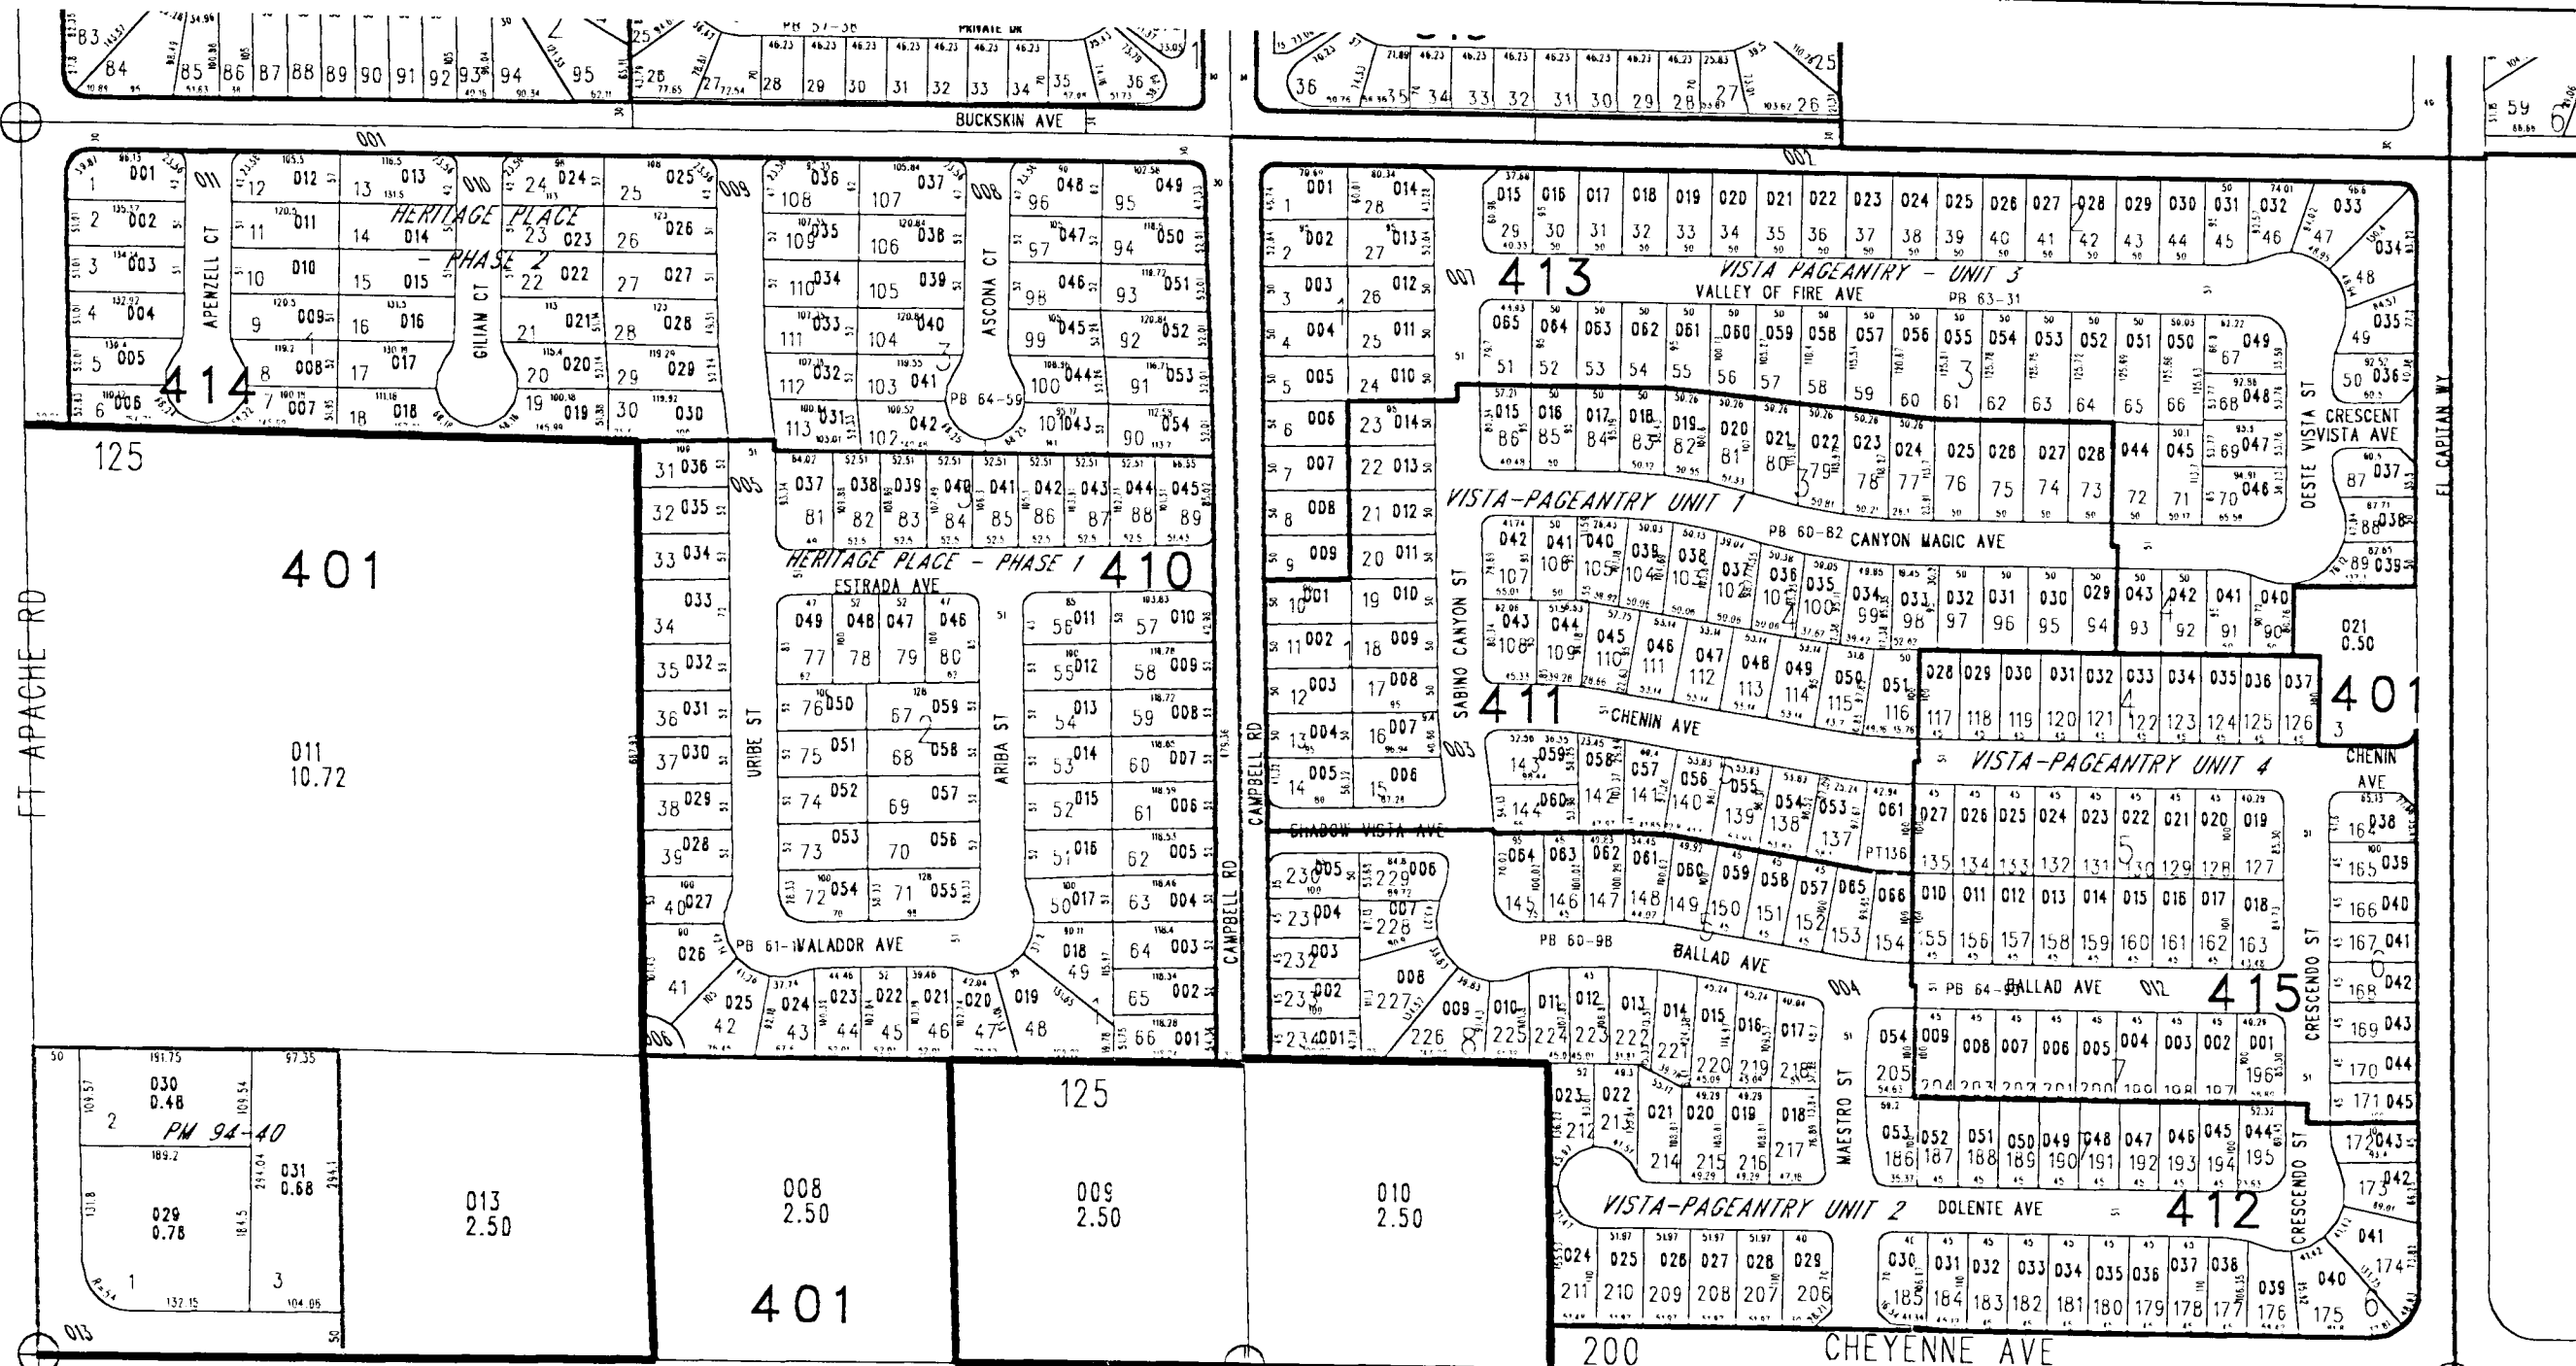

STATE
A-0015-00(A)
9-28-00 PC TAX DIST 125,200