

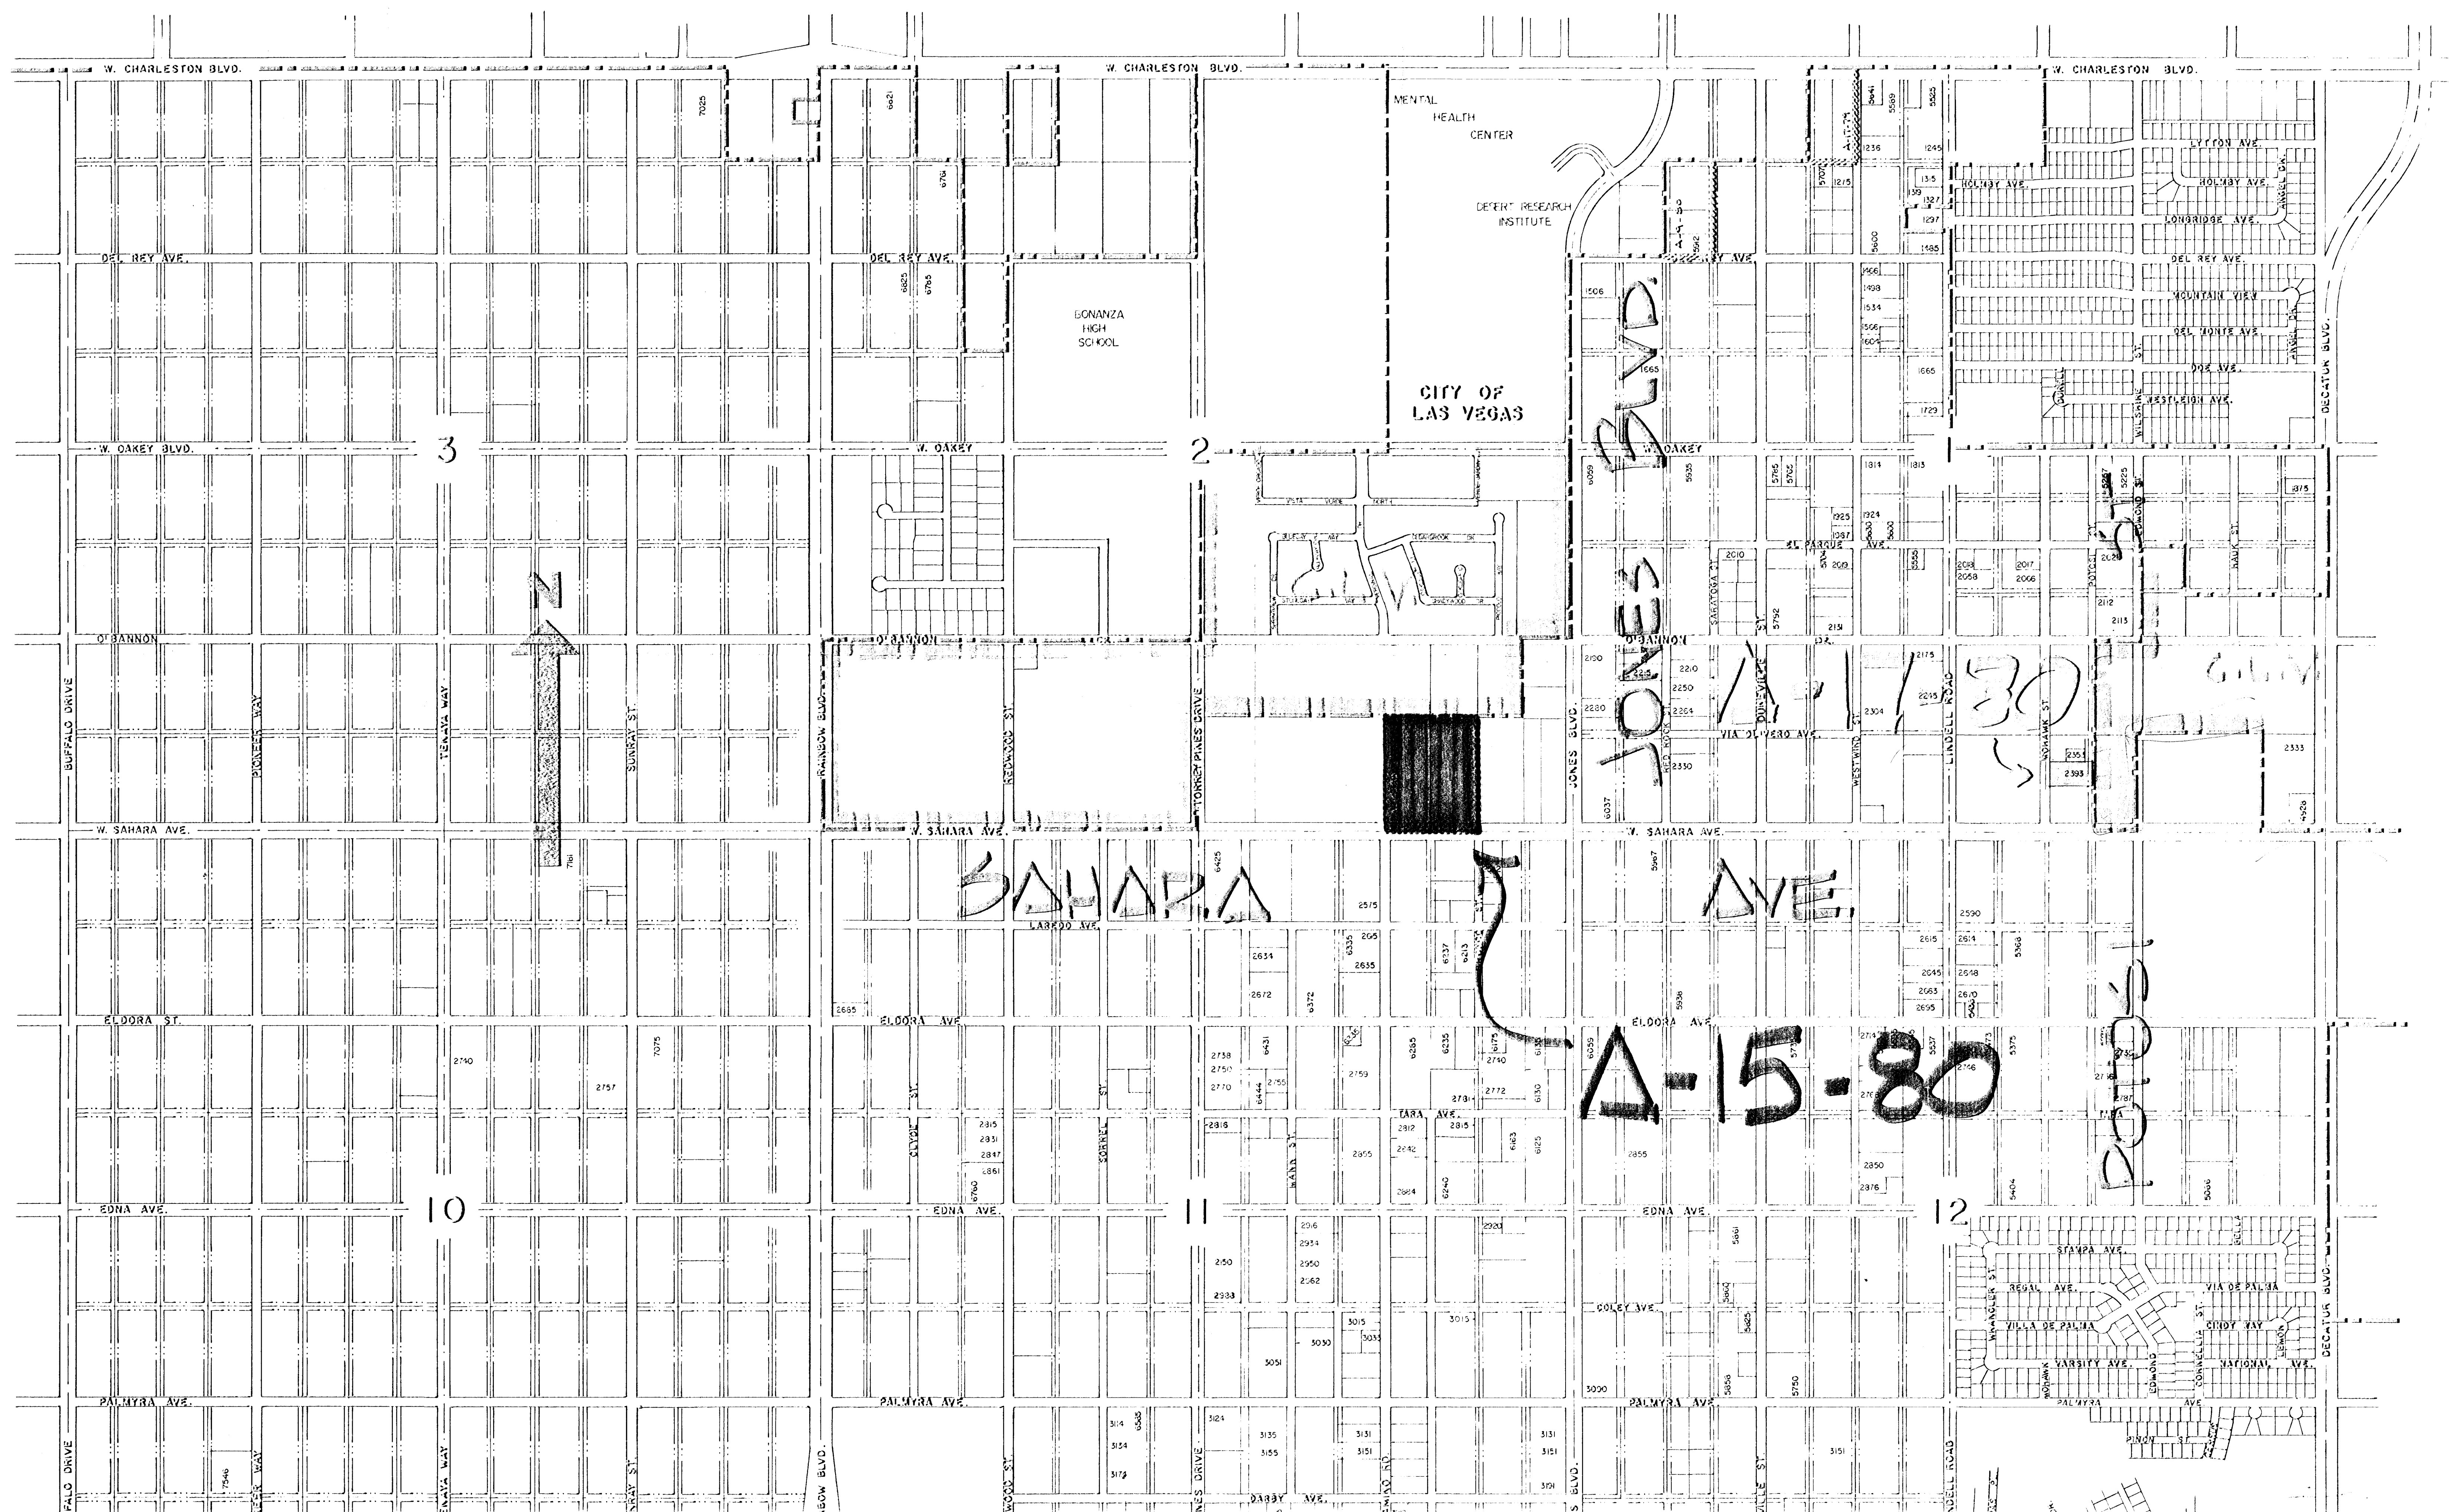


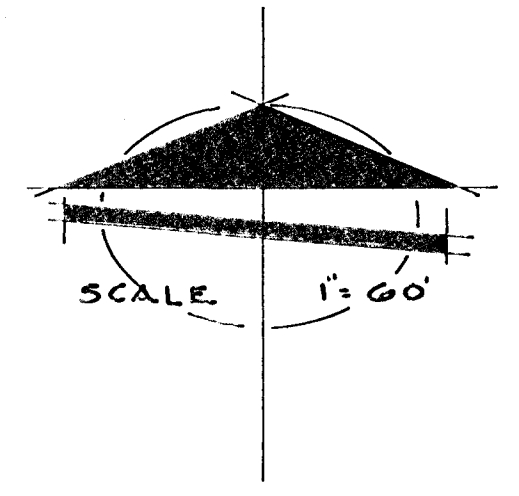

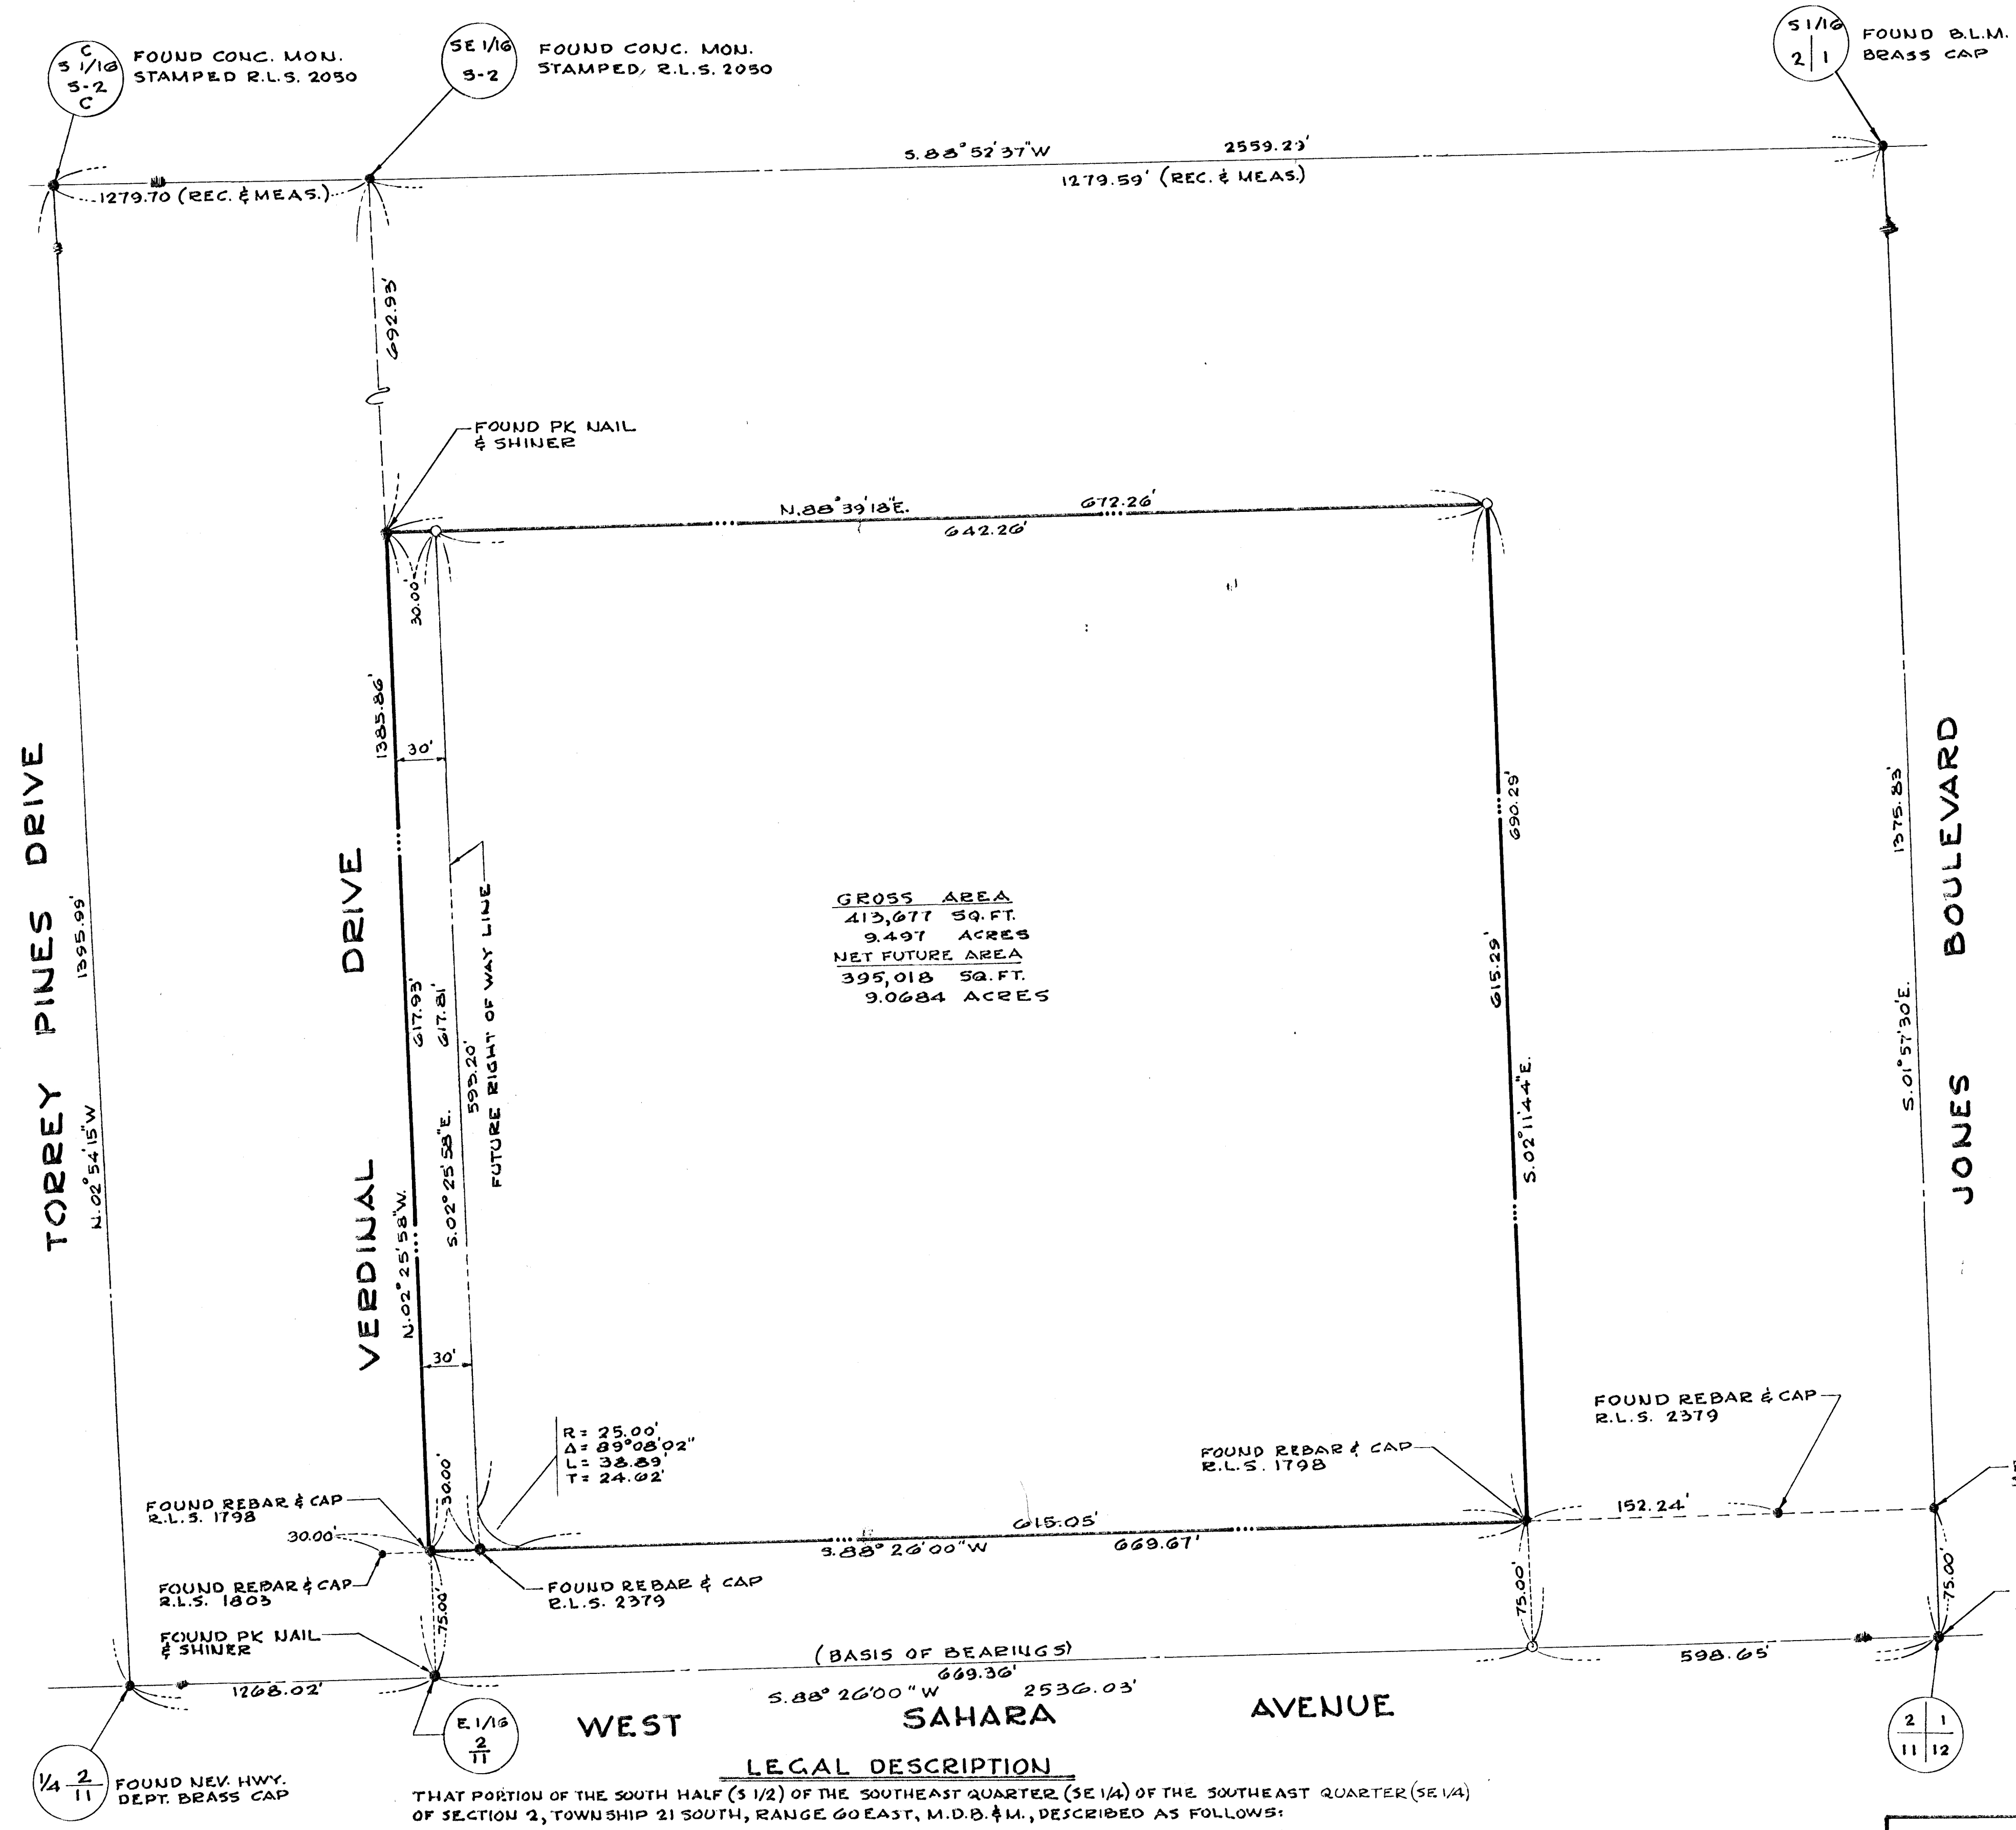

LEGEND

- POINT FOUND AS NOTED
- FOUND REBAR AND CAP R.L.S. 1803
- FOUND NAIL AND SHINER
- PROPERTY LINE
- STREET CENTERLINE


BASIS OF BEARINGS

S.88°26'00"W. - BEING THE SOUTH LINE OF THE SE 1/4 OF SECTION 2, TOWNSHIP 21 SOUTH, RANGE 60 EAST, M.D.B. & M. U.S.B.L.M. AND AS SHOWN BY MAP OF SURVEY, ON FILE IN THE OFFICE OF THE COUNTY RECORDER AS PAGE 63 OF FILE 6 OF REGISTERED PROFESSIONAL ENGINEER SURVEYS, CLARK COUNTY, NEVADA, RECORDS, AND RECORD OF SURVEY MAP FILE 36, PAGE 58.

CERTIFICATE

I, STEPHEN F. TURNER, REGISTERED PROFESSIONAL ENGINEER, LAND SURVEYOR, DO HEREBY CERTIFY THAT THIS MAP IS A TRUE AND ACCURATE REPRESENTATION OF THE LANDS SHOWN HEREON. ALL POINTS FOUND OR SET ARE CORRECTLY DESIGNATED. THIS SURVEY WAS COMPLETED ON OCTOBER 29, 1980 AT THE INSTANCE OF NEVADA POWER COMPANY AND DOES NOT CONSTITUTE A SUBDIVISION AS DEFINED BY NEVADA STATE LAW.

Stephen F. Turner
STEPHEN F. TURNER
R.P.E. - R.L.S. - 1803

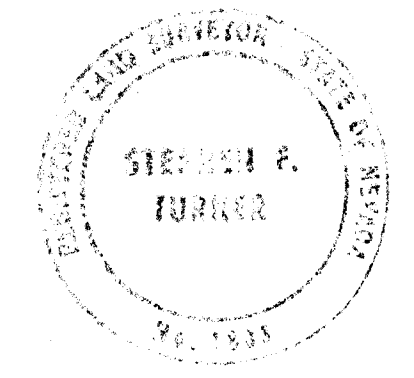

LEGAL DESCRIPTION

THAT PORTION OF THE SOUTH HALF (S 1/2) OF THE SOUTHEAST QUARTER (SE 1/4) OF THE SOUTHEAST QUARTER (SE 1/4) OF SECTION 2, TOWNSHIP 21 SOUTH, RANGE 60 EAST, M.D.B. & M., DESCRIBED AS FOLLOWS:

COMMENCING AT THE SOUTHEAST CORNER OF SAID SOUTH HALF (S 1/2) OF THE SOUTHEAST QUARTER (SE 1/4) OF THE SOUTHEAST QUARTER (SE 1/4) OF SECTION 2; THENCE SOUTH 88°26'00"W ALONG THE SOUTH LINE OF SAID SOUTH HALF (S 1/2) OF THE SOUTHEAST QUARTER (SE 1/4) OF THE SOUTHEAST QUARTER (SE 1/4) OF SECTION 2 A DISTANCE OF 598.05 FEET; THENCE DEPARTING FROM SAID SOUTH LINE NORTH 02°11'44"W A DISTANCE OF 75.00 FEET TO A POINT ON THE NORTH RIGHT-OF-WAY LINE OF SAHARA AVENUE (150.00 FEET WIDE). SAID POINT ALSO BEING THE **TRUE POINT OF BEGINNING**; THENCE SOUTH 88°26'00"W ALONG SAID NORTH RIGHT-OF-WAY LINE OF SAHARA AVENUE A DISTANCE OF 669.67 FEET TO A POINT ON THE WEST LINE OF AFORESAID SOUTH HALF (S 1/2) OF THE SOUTHEAST QUARTER (SE 1/4) OF THE SOUTHEAST QUARTER (SE 1/4) OF SECTION 2; THENCE NORTH 02°25'58"W ALONG SAID WEST LINE A DISTANCE OF 617.93 FEET TO THE NORTHWEST CORNER OF SAID SOUTH HALF (S 1/2) OF THE SOUTHEAST QUARTER (SE 1/4) OF THE SOUTHEAST QUARTER (SE 1/4) OF SECTION 2; THENCE NORTH 88°39'18"E ALONG THE NORTH LINE OF SAID SOUTH HALF (S 1/2) OF THE SOUTHEAST QUARTER (SE 1/4) OF THE SOUTHEAST QUARTER (SE 1/4) OF SECTION 2 A DISTANCE OF 672.26 FEET; THENCE DEPARTING FROM SAID NORTH LINE SOUTH 02°11'44"E A DISTANCE OF 615.29 FEET TO THE **TRUE POINT OF BEGINNING**.



CONTAINING 9.497 ACRES, MORE OR LESS.

BAUGHMAN & TURNER
CIVIL ENGINEERS MINING ENGINEERS
LAND SURVEYORS
2325 WEST CHARLESTON BOULEVARD LAS VEGAS, NEVADA
702 870-8771 89102

MAP FOR ANNEXATION
FOR
NEVADA POWER CO.

A PORTION OF THE S 1/2 OF THE SE 1/4 OF THE SE 1/4 OF SECTION 2, TOWNSHIP 21 SOUTH, RANGE 60 EAST, M.D.B. & M.
CLARK COUNTY NEVADA

NO. _____
FILED AT THE REQUEST OF
STEPHEN F. TURNER
DATE _____ AT _____
FILE _____ PAGE _____
OF SURVEY MAPS
OFFICIAL RECORDS BOOK NO. _____
CLARK COUNTY NEVADA RECORDS
JOAN L. SWIFT, RECORDER
FEE _____ DEPUTY _____

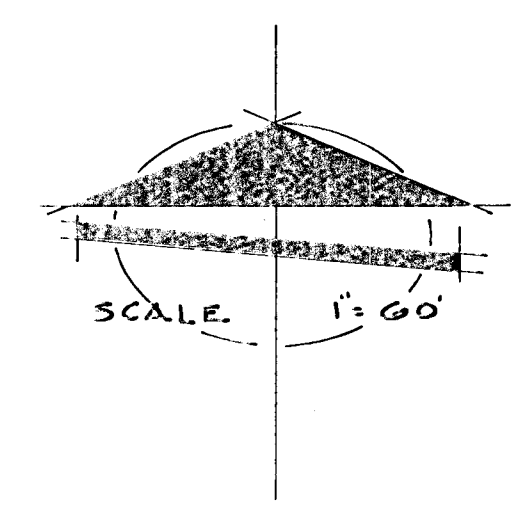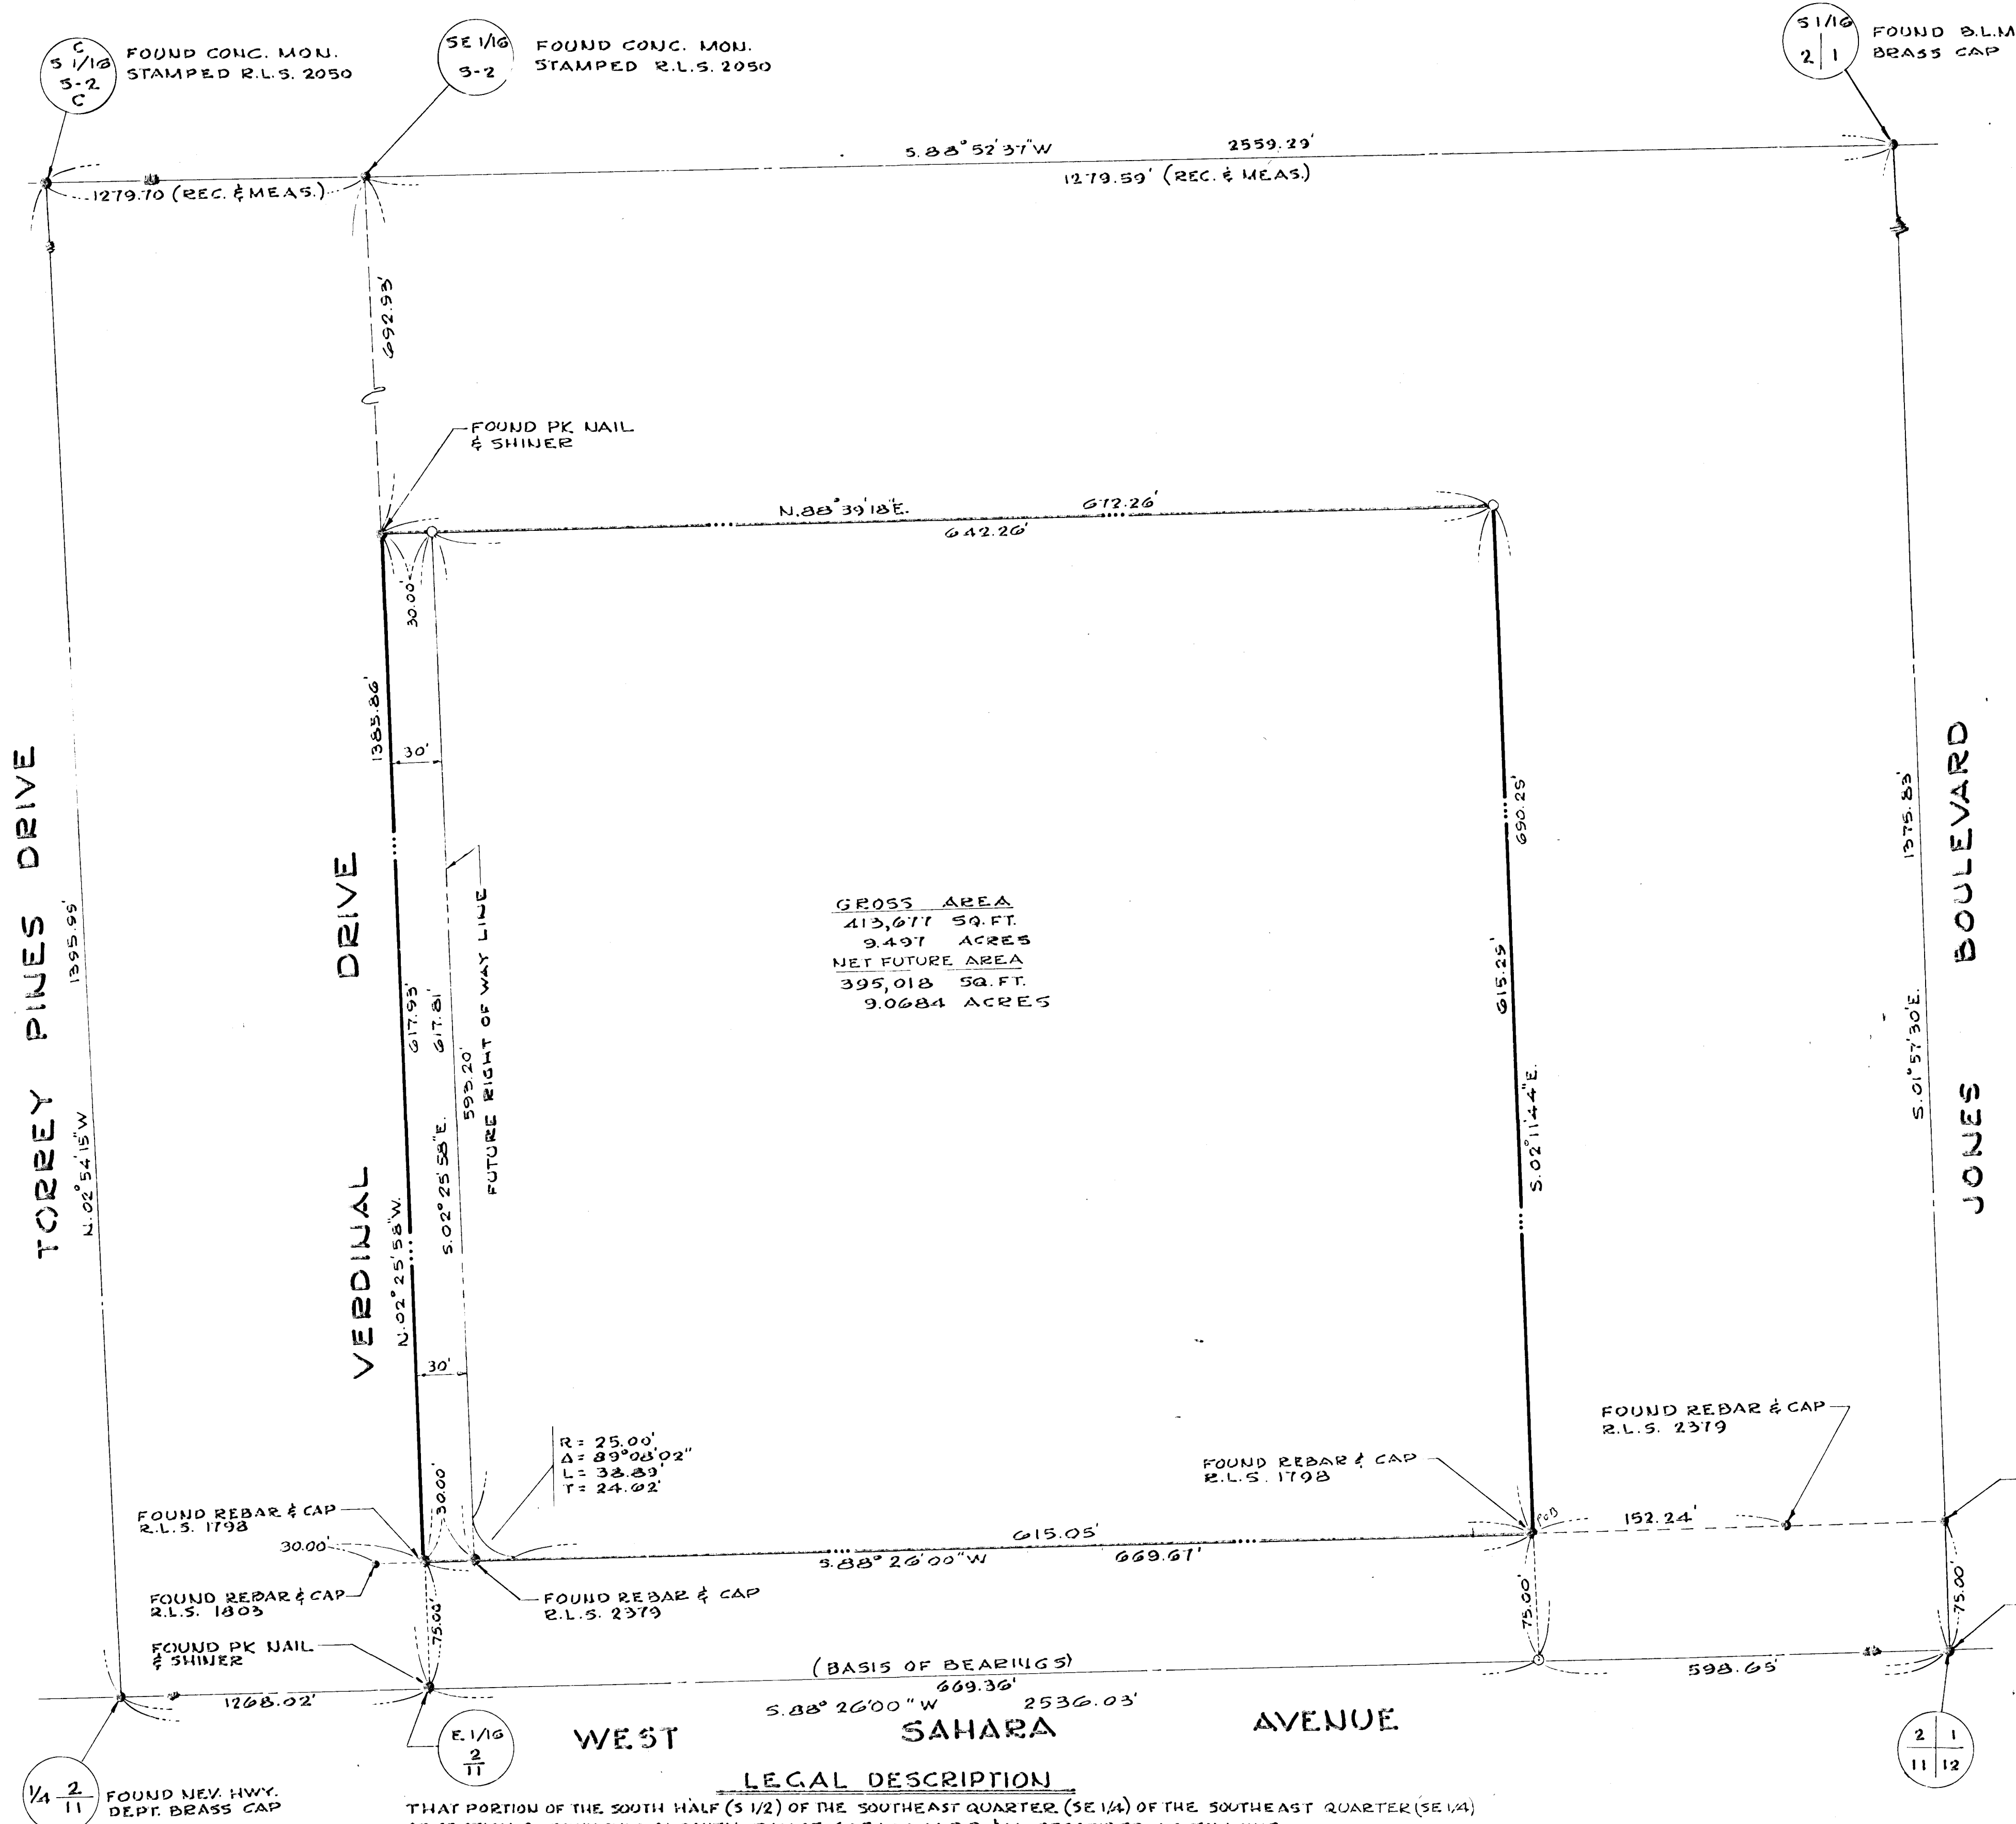

LEGEND

- POINT FOUND AS NOTED
- FOUND REBAR AND CAP R.L.S. 1803
- FOUND NAIL AND SHINER
- PROPERTY LINE
- STREET CENTERLINE

BASIS OF BEARINGS

S. 88° 26' 00" W. - BEING THE SOUTH LINE OF THE SE 1/4 OF SECTION 2, TOWNSHIP 21 SOUTH, RANGE 60 EAST, M.D.B. & M. U.S.D.L.M. AND AS SHOWN BY MAP OF SURVEY, ON FILE IN THE OFFICE OF THE COUNTY RECORDER AS PAGE 63 OF FILE 6 OF REGISTERED PROFESSIONAL ENGINEER SURVEYS, CLARK COUNTY, NEVADA, RECORDS, AND RECORD OF SURVEY MAP FILE 36, PAGE 58.

CERTIFICATE

I, STEPHEN F. TURNER, REGISTERED PROFESSIONAL ENGINEER, LAND SURVEYOR, DO HEREBY CERTIFY THAT THIS MAP IS A TRUE AND ACCURATE REPRESENTATION OF THE LANDS SHOWN HEREON. ALL POINTS FOUND OR SET ARE CORRECTLY DESIGNATED. THIS SURVEY WAS COMPLETED ON OCTOBER 29, 1980 AT THE INSTANCE OF NEVADA POWER COMPANY AND DOES NOT CONSTITUTE A SUBDIVISION AS DEFINED BY NEVADA STATE LAW.

STEPHEN F. TURNER
R.P.E. - R.L.S. - 1803

Stephen F. Turner

ANNEXED TO THE CITY OF LAS VEGAS
NEVADA UNDER ORDINANCE NO. 2132

WEST SAHARA AVENUE

LEGAL DESCRIPTION

THAT PORTION OF THE SOUTH HALF (S 1/2) OF THE SOUTHEAST QUARTER (SE 1/4) OF SECTION 2, TOWNSHIP 21 SOUTH, RANGE 60 EAST, M.D.B. & M., DESCRIBED AS FOLLOWS:
COMMENCING AT THE SOUTHEAST CORNER OF SAID SOUTH HALF (S 1/2) OF THE SOUTHEAST QUARTER (SE 1/4) OF SECTION 2; THENCE SOUTH 88° 26' 00" WEST ALONG THE SOUTH LINE OF SAID SOUTH HALF (S 1/2) OF THE SOUTHEAST QUARTER (SE 1/4) OF SECTION 2 A DISTANCE OF 598.65 FEET; THENCE DEPARTING FROM SAID SOUTH LINE NORTH 02° 11' 44" WEST A DISTANCE OF 75.00 FEET TO A POINT ON THE NORTH RIGHT-OF-WAY LINE OF SAHARA AVENUE (130.00 FEET WIDE) SAID POINT ALSO BEING THE TRUE POINT OF BEGINNING; THENCE SOUTH 88° 26' 00" WEST ALONG SAID NORTH RIGHT-OF-WAY LINE OF SAHARA AVENUE A DISTANCE OF 669.67 FEET TO A POINT ON THE WEST LINE OF AFORESAID SOUTH HALF (S 1/2) OF THE SOUTHEAST QUARTER (SE 1/4) OF SECTION 2; THENCE NORTH 02° 25' 58" WEST ALONG SAID WEST LINE A DISTANCE OF 617.93 FEET TO THE NORTHWEST CORNER OF SAID SOUTH HALF (S 1/2) OF THE SOUTHEAST QUARTER (SE 1/4) OF SECTION 2; THENCE NORTH 88° 33' 18" EAST ALONG THE NORTH LINE OF SAID SOUTH HALF (S 1/2) OF THE SOUTHEAST QUARTER (SE 1/4) OF SECTION 2 A DISTANCE OF 672.26 FEET; THENCE DEPARTING FROM SAID NORTH LINE SOUTH 02° 11' 44" EAST A DISTANCE OF 615.29 FEET TO THE TRUE POINT OF BEGINNING.
CONTAINING 9.497 ACRES, MORE OR LESS.

BAUGHMAN & TURNER	
CIVIL ENGINEERS	MINING ENGINEERS
LAND SURVEYORS	
2325 WEST CHARLESTON BOULEVARD LAS VEGAS, NEVADA	
702 870-8771 89102	

NO. 1274833
FILED AT THE REQUEST OF
STEPHEN F. TURNER
DATE 11-21-80 AT 11:02 A.M.
FILE 36 PAGE 74
OF SURVEY MAPS
OFFICIAL RECORDS BOOK NO 1315
CLARK COUNTY NEVADA RECORDS
JOAN L. SWIFT, RECORDER
FEE 5.00 DEPUTY C.A. 3

MAP FOR ANNEXATION
FOR
NEVADA POWER CO.
A PORTION OF THE S 1/2 OF THE SE 1/4 OF THE SE 1/4 OF
SECTION 2, TOWNSHIP 21 SOUTH, RANGE 60 EAST, M.D.B. & M.
CLARK COUNTY NEVADA

FILE 36 PAGE 74