

BOOK 1355

1314571

1/4 COR. 317
END 13.11" ROAD
AL. 14.11" ROAD

SURVEYOR'S CERTIFICATE

15th OCTOBER

Ray L. Adams

Ray L. Adams


SCALE 1"=200'

BASIS OF BEARING

1. THE BEARING OF THE LINE FROM THE CORNER OF THE SECTION TO THE CORNER OF THE SECTION IS THE BEARING OF THE LINE FROM THE CORNER OF THE SECTION TO THE CORNER OF THE SECTION.

LEGEND

- MON END AS SHOWN
- SET STD CONC MON W/B/C
- SET 5/8" REBAR # ALUM CAP

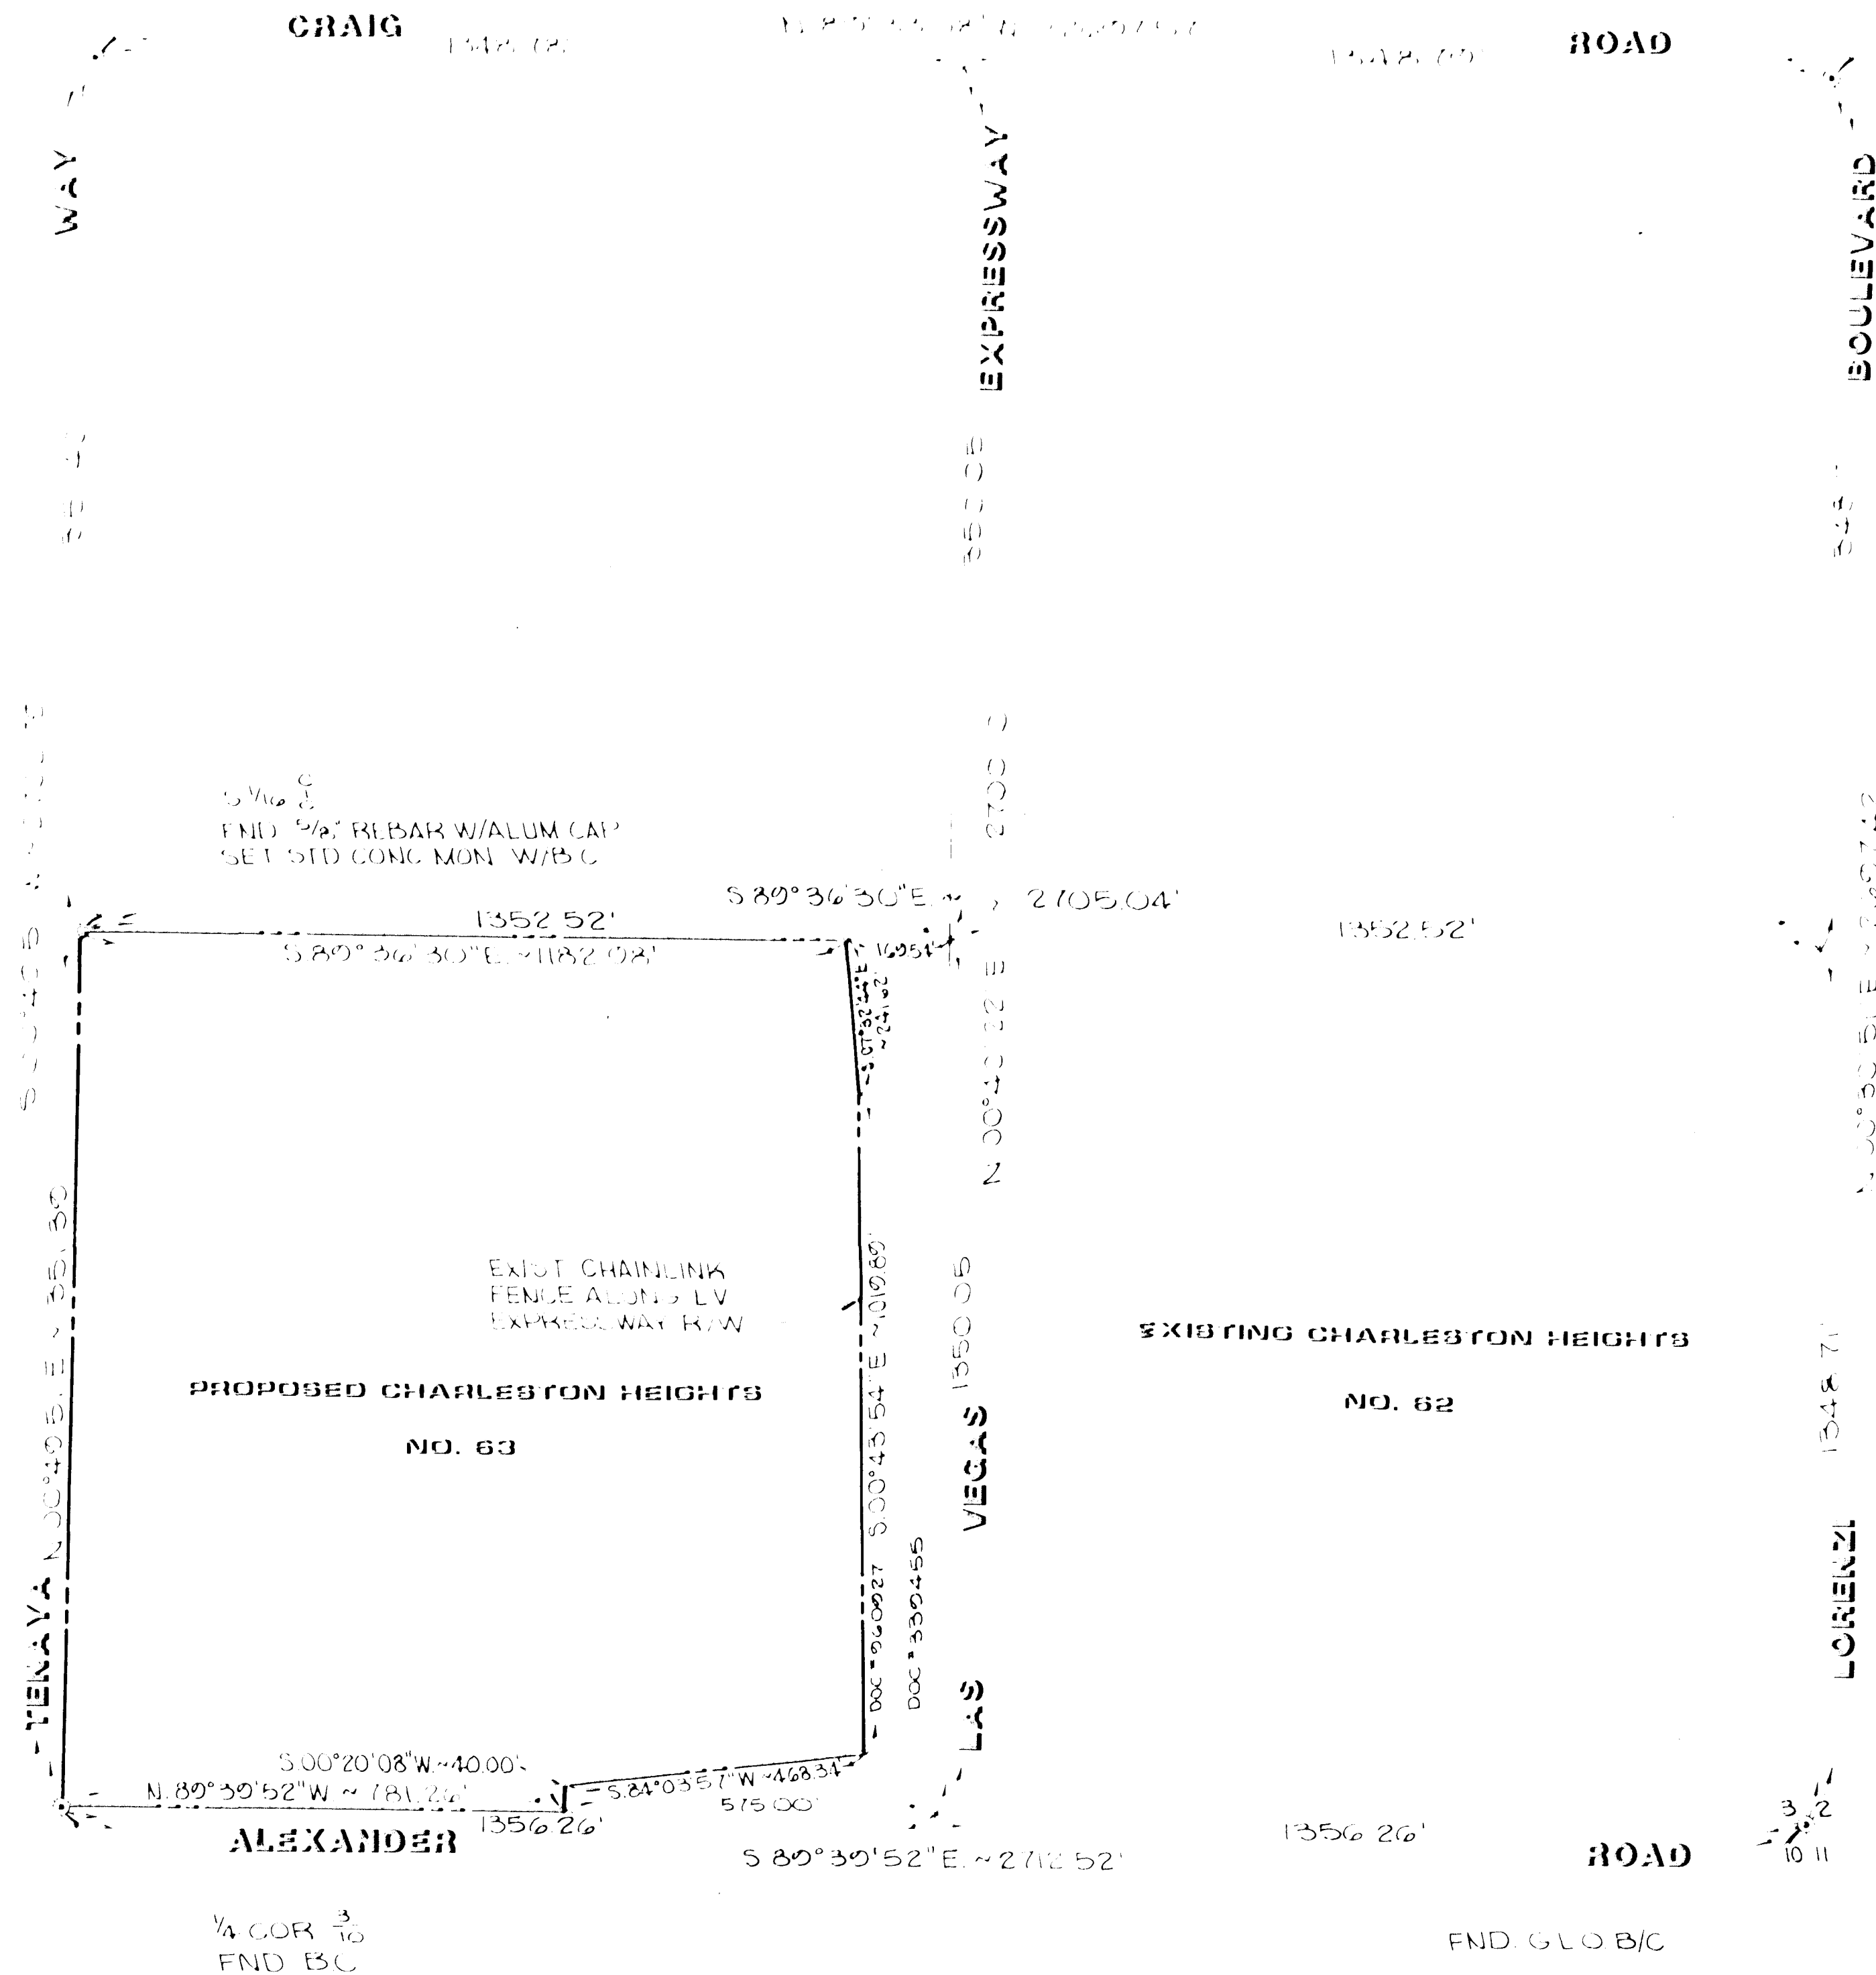


LEGAL DESCRIPTION

1. THE BEARING OF THE LINE FROM THE CORNER OF THE SECTION TO THE CORNER OF THE SECTION IS THE BEARING OF THE LINE FROM THE CORNER OF THE SECTION TO THE CORNER OF THE SECTION.

NO. 1314571	BOUNDARY SURVEY OF A PORTION OF THE
FILED AT THE REQUEST OF	SOUTHWEST QUARTER OF THE SOUTHEAST QUARTER
PLASTER BECKER CO.	OF SECTION 3
DATE 2-12-81 AT 11:39 A.M.	TOWNSHIP 20 SOUTH, RANGE 60 EAST, M.D.M.
FILE 37 PAGE 9	CLARK COUNTY, NEVADA
OF SURVEYS	ANNEXED TO THE CITY OF LAS VEGAS, NEVADA
OFFICIAL RECORDS BOOK NO. 1355	UNDER ORDINANCE NO. 2143
CLARK COUNTY NEVADA, RECORDS	
JOAN SWIFT	
RECORDER	
FEE 5.22	
DEPUTY J.W. R.W.	

FILE 37 PAGE 9

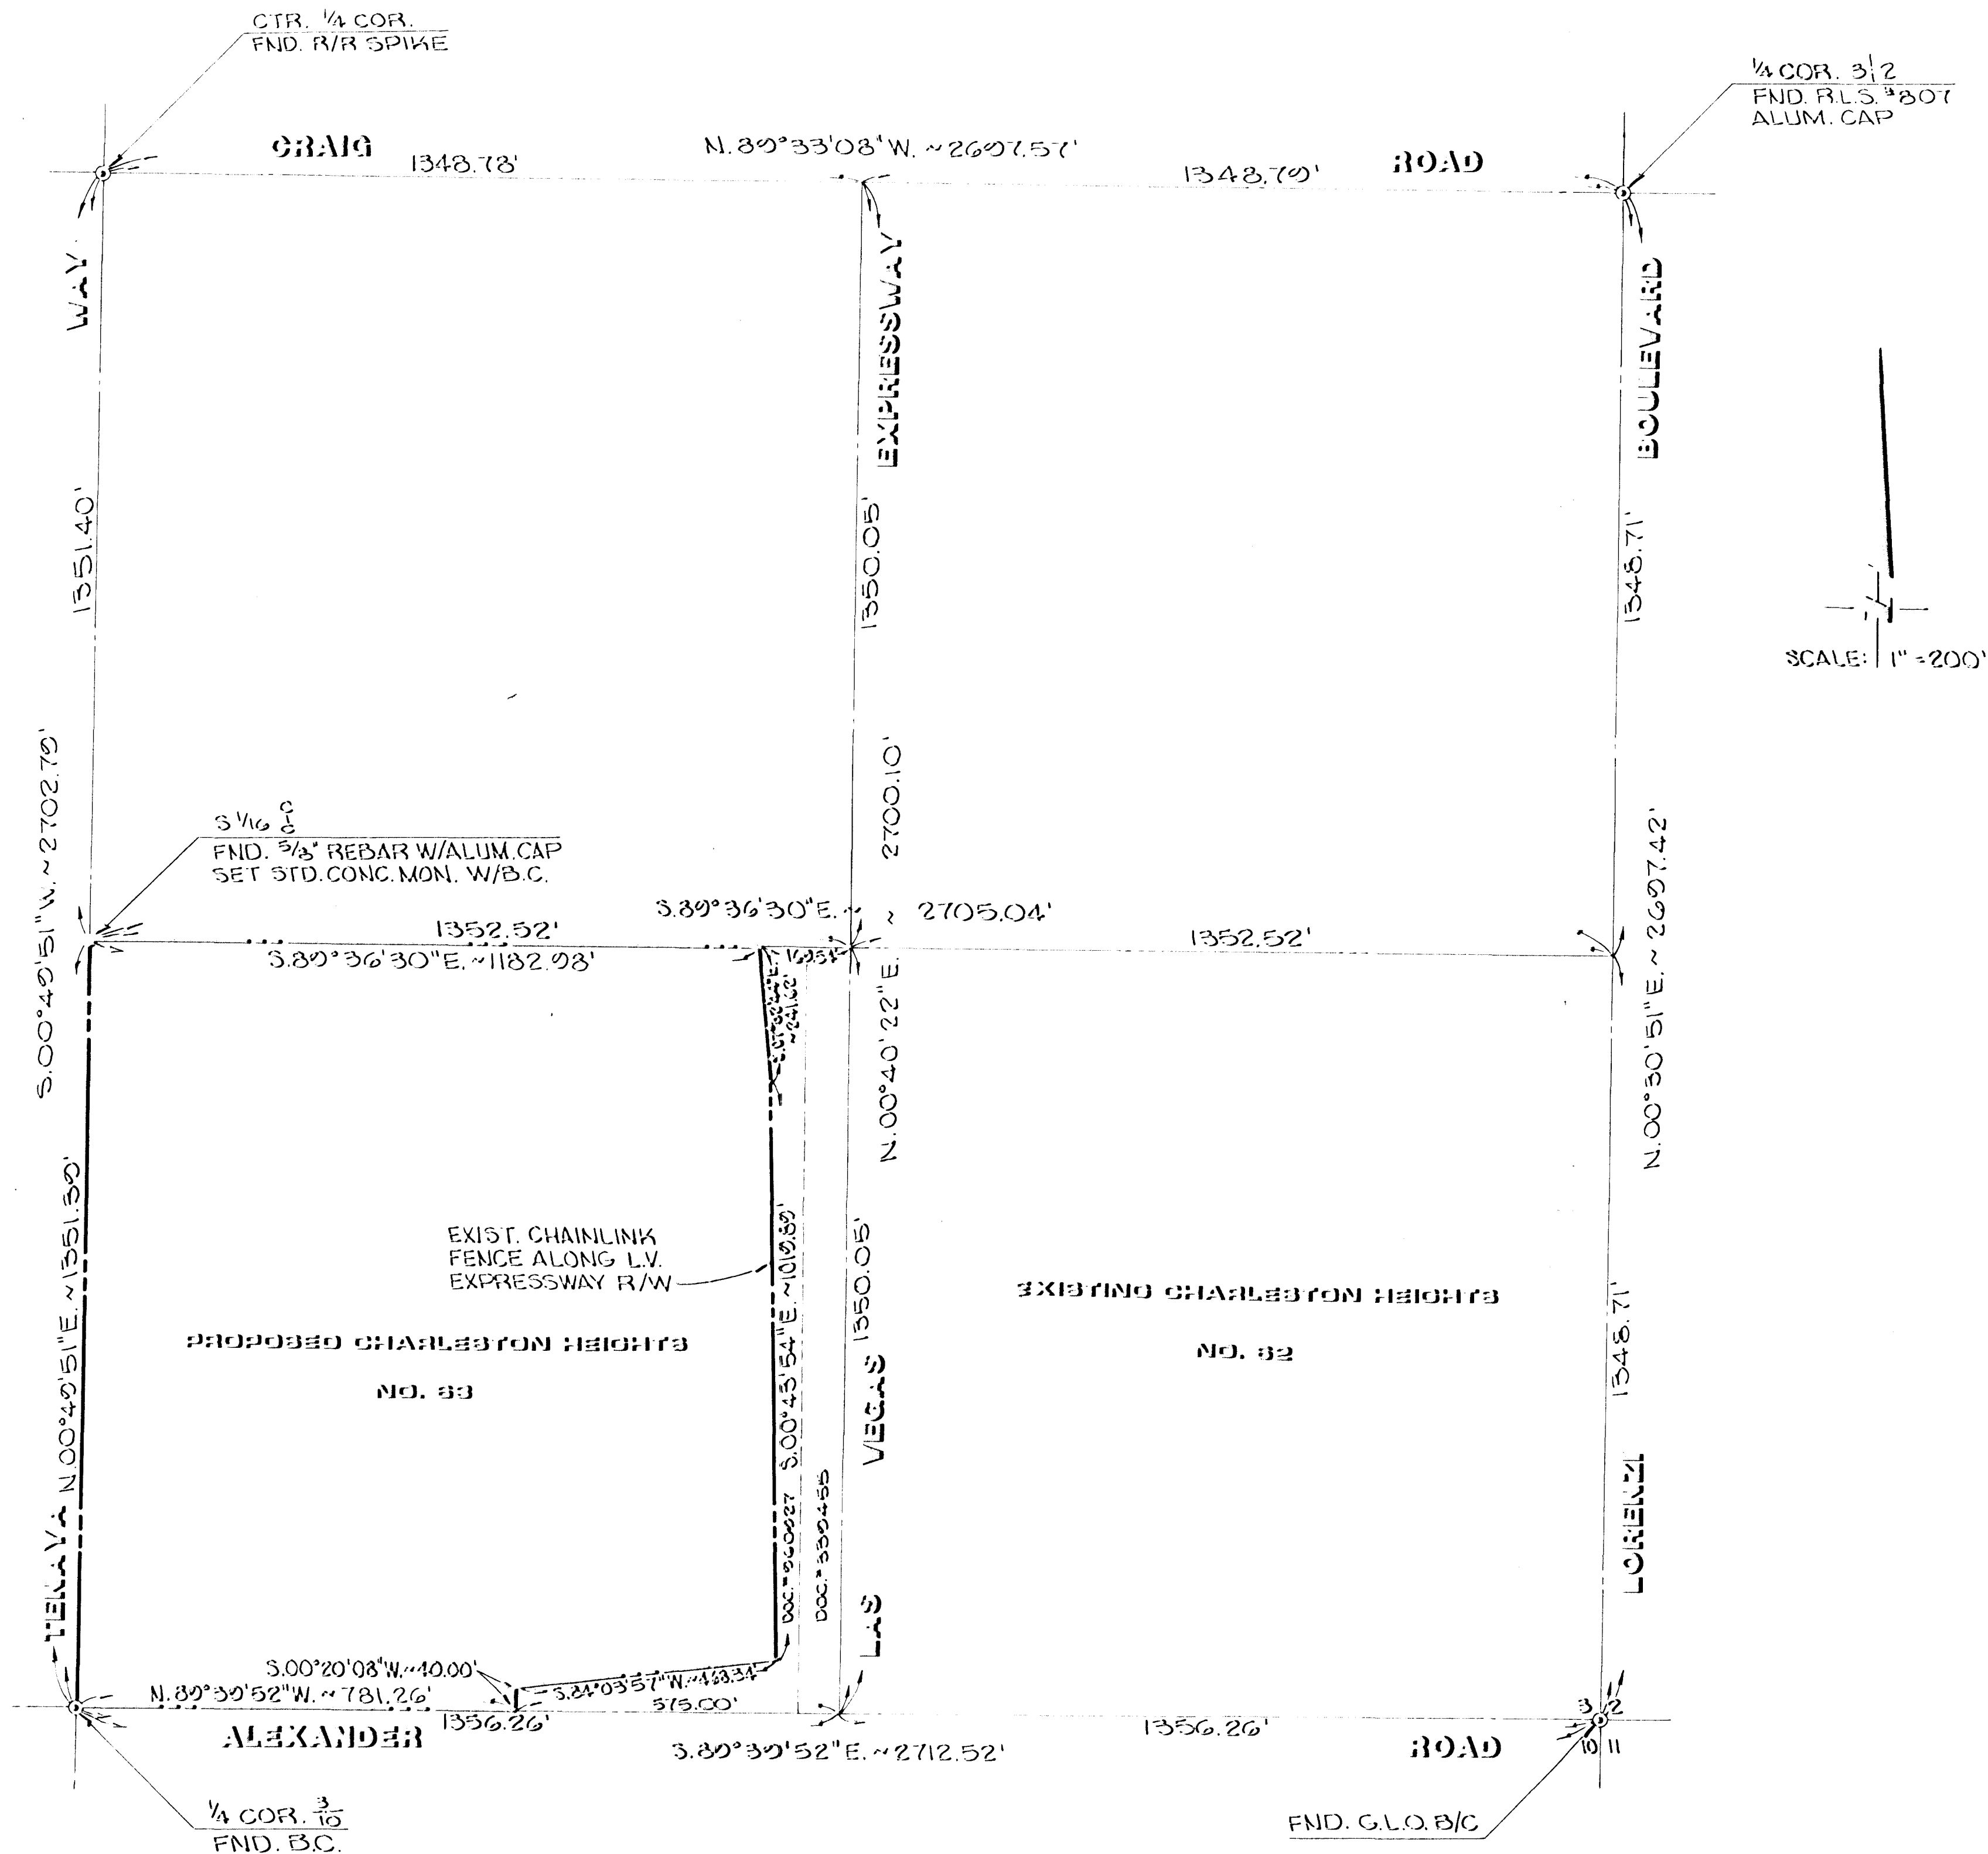

SURVEYOR'S CERTIFICATE

I, KAY L. ADAMS, A DULY REGISTERED LAND SURVEYOR, DO HEREBY CERTIFY THAT THIS MAP TRULY AND CORRECTLY REPRESENTS THE RESULTS OF A SURVEY MADE UNDER MY SUPERVISION AND COMPLETED ON THE 15th DAY OF OCTOBER, 1980, OF AND FOR THE PLASTER - BECKER COMPANY. THIS SURVEY IS MADE IN ACCORDANCE WITH THE DIVISION AS DEFINED BY NEVADA STATE LAWS.

Kay L. Adams
KAY L. ADAMS,
REGISTERED LAND SURVEYOR
NEVADA CERTIFICATE NO. 2053

Kay L. Adams

SCALE: 1" = 200'

BASIS OF BEARING

NORTH 89°33'08" WEST, BEING THE BEARING OF THE NORTH LINE OF THE SOUTHEAST QUARTER (SE 1/4) OF SECTION 3, TOWNSHIP 20 SOUTH, RANGE 60 EAST, M.D.M., AS SHOWN BY A RECORD OF SURVEY ON FILE IN THE CLARK COUNTY, NEVADA, RECORDER'S OFFICE AS FILE 11, PAGE 54.

LEGEND

- MON. FND. AS SHOWN
- SET STD. CONC. MON. W/B.C.
- SET 3/8" REBAR w/ALUM. CAP

LEGAL DESCRIPTION

BEING THE SOUTHWEST QUARTER (SW 1/4) OF THE SOUTHEAST QUARTER (SE 1/4) OF SECTION 3, TOWNSHIP 20 SOUTH, RANGE 60 EAST, M.D.M., CLARK COUNTY, NEVADA, EXCEPTING THEREFROM THE AREA CONVEYED BY DOCUMENT No 960921, DATED JAN. 20, 1979 AND BY Doc. No. 339455, DATED FEB. 13, 1980, FOR ROADWAY PURPOSES.

SAID PARCEL CONTAINS 37.5621 ACRES.

NO. _____	BOUNDARY SURVEY OF A PORTION OF THE
FILED AT THE REQUEST OF _____	SOUTHWEST QUARTER OF THE SOUTHEAST QUARTER
DATE _____ AT _____	OF SECTION 3
FILE _____ PAGE _____	TOWNSHIP 20 SOUTH, RANGE 60 EAST, M.D.M.
OF SURVEYS _____	CLARK COUNTY, NEVADA
OFFICIAL RECORDS BOOK NO. _____	ANNEXED TO THE CITY OF LAS VEGAS, NEVADA
CLARK COUNTY NEVADA, RECORDS	UNDER ORDINANCE NO. _____
JOAN SWIFT	11-620(P)
RECORDER	
FEE _____	
DEPUTY _____	



SURVEYOR'S CERTIFICATE

I, KAY L. ADAMS, A DULY REGISTERED LAND SURVEYOR, DO HEREBY CERTIFY THAT THIS MAP TRULY AND CORRECTLY REPRESENTS THE RESULTS OF A SURVEY MADE UNDER MY SUPERVISION AND COMPLETED ON THE 15th DAY OF OCTOBER 1980 OF AND FOR THE PLASTER - FLOOR COMPANY. THE SURVEY WAS MADE IN ACCORDANCE WITH THE DIVISION AS DEFINED BY NEVADA STATE LAWS.

Kay L. Adams
KAY L. ADAMS,
REGISTERED LAND SURVEYOR
NEVADA CERTIFICATE NO. 205

Kay L. Adams

BAIS OF BEARING

NORTH 89°33'03" WEST, BEING THE BEARING OF THE NORTH LINE OF THE SOUTHWEST QUARTER (SE 1/4) OF SECTION 3, TOWNSHIP 20 SOUTH, RANGE 60 EAST, M.D.M., AS SHOWN BY A RECORD OF SURVEY ON FILE IN THE CLARK COUNTY, NEVADA, RECORDER'S OFFICE AS FILE 11, PAGE 10.

LEGEND

- MON. FND. AS SHOWN
- SET STD. CONC. MON. W/B.C.
- SET 5/8" REBAR # ALUM. CAP

LEGAL DESCRIPTION

BEING THE SOUTHWEST QUARTER (SW 1/4) OF THE SOUTHWEST QUARTER (SE 1/4) OF SECTION 3, TOWNSHIP 20 SOUTH, RANGE 60 EAST, M.D.M., CLARK COUNTY, NEVADA, EXCEPTING THEREFROM THE AREA CONVEYED BY DOCUMENT No. 960921, DATED JAN. 26, 1979 AND BY DOC. No. 339453, DATED FEB. 13, 1983, FOR ROADWAY PURPOSES.
SAID PARCEL CONTAINS 37.3621 ACRES.

NO. _____	BOUNDARY SURVEY OF A PORTION OF THE
FILED AT THE REQUEST OF _____	SOUTHWEST QUARTER OF THE SOUTHWEST QUARTER
DATE _____ AT _____	OF SECTION 3
FILE _____ PAGE _____	TOWNSHIP 20 SOUTH, RANGE 60 EAST, M.D.M.
OF SURVEYS _____	CLARK COUNTY, NEVADA
OFFICIAL RECORDS BOOK NO. _____	ANNEXED TO THE CITY OF LAS VEGAS, NEVADA
CLARK COUNTY NEVADA, RECORDS _____	UNDER ORDINANCE NO. _____
JOAN SWIFT _____	
RECORDED _____	
FEE _____	
DEPUTY _____	

A-1680(A)




SURVEYOR'S CERTIFICATE

I, KAY L. ADAMS, A DULY REGISTERED LAND SURVEYOR, DO HEREBY CERTIFY THAT THIS MAP TRULY AND CORRECTLY REPRESENTS THE SURVEY HEREIN SHOWN, MADE UNDER MY SUPERVISION AND COMPLETED ON THE 15th DAY OF OCTOBER 1980 OF AND FOR THE PLASTER & PLASTER COMPANY, INC., A CORPORATION OF THE DIVISION AS DEFINED BY NEVADA STATE LAW.

Kay L. Adams
KAY L. ADAMS,
REGISTERED LAND SURVEYOR,
NEVADA CERTIFICATE NO. 2033

Kay L. Adams

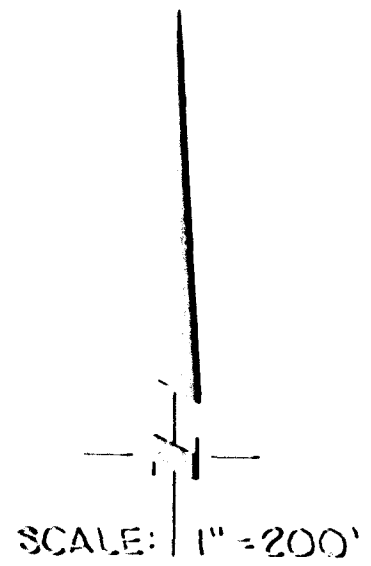

BASIS OF BEARING

NORTH 89°33'08" WEST, BEING THE BEARING OF THE NORTH LINE OF THE SOUTHEAST QUARTER (SE 1/4) OF SECTION 3, TOWNSHIP 20 SOUTH, RANGE 60 EAST, M.D.M., AS SHOWN BY A RECORD OF SURVEY ON FILE IN THE CLARK COUNTY, NEVADA, RECORDER'S OFFICE AS FILE 11, PAGE 10.


LEGEND

- MON. FND. AS SHOWN
- SET STD. CONC. MON. W/B.C.
- SET 5/8" REBAR # ALUM. CAP

LEGAL DESCRIPTION

BEING THE SOUTHWEST QUARTER (SW 1/4) OF THE SOUTHEAST QUARTER (SE 1/4) OF SECTION 3, TOWNSHIP 20 SOUTH, RANGE 60 EAST, M.D.M., CLARK COUNTY, NEVADA, EXCEPTING THEREFROM THE AREA CONVEYED BY DOCUMENT NO 960927, DATED JAN. 26, 1979 AND BY DOC. NO. 339453, DATED FEB. 13, 1983, FOR ROADWAY PURPOSES.
SAID PARCEL CONTAINS 37,3621 ACRES.

NO. _____	BOUNDARY SURVEY OF A PORTION OF THE
FILED AT THE REQUEST OF _____	SOUTHWEST QUARTER OF THE SOUTHEAST QUARTER
DATE _____ AT _____	OF SECTION 3
FILE _____ PAGE _____	TOWNSHIP 20 SOUTH, RANGE 60 EAST, M.D.M.
OF SURVEYS _____	CLARK COUNTY, NEVADA
OFFICIAL RECORDS BOOK NO. _____	ANNEXED TO THE CITY OF LAS VEGAS, NEVADA
CLARK COUNTY NEVADA, RECORDS _____	UNDER ORDINANCE NO. _____
JOAN SWIFT _____	
RECORDER _____	
FEE _____	
DEPUTY _____	

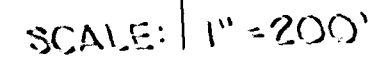

1. KAY L. ADAMS, A DAILY REGISTERED LIFE SAVING GUARD, IN THE CITY OF NEW YORK, HAS BEEN ISSUED THIS MAP TRULY AND CORRECTLY REPRESENTING THE ABOVE DESCRIBED AREA, AND THE ORDER BY SUPERVISOR AND EMPLOYED IN THE 15TH MARINE DISTRICT, NEW YORK CITY, ON OCTOBER 1, 1900, OF AND FOR THE PLAYERS - THOMAS J. HANNAH, THE DIVISION AS DETERMINED BY THE NEW YORK STATE BOARD OF LIFE SAVING GUARDS.

Kay L. Culver

NORTH 89°53'03" WEST, BEING THE BEARING OF THE NORTH LINE OF THE
SOUTHEAST QUARTER (SE 1/4) OF SECTION 5, TOWNSHIP 36 NORTH, RANGE
60 EAST, M.D.M., AS SHOWN BY A RECORD OF SURVEY ON FILE IN THE
CLARK COUNTY, NEVADA, RECORDERS' OFFICE AS FILED 11, 1961.

- ② MON. FND. AS SHOWN
- ③ SET STD. CONC. MON. W/B.C.
- ④ SET 5/8" REBAR & ALUM. CAP

LEGAL DESCRIPTION
BEING THE SOUTHWEST QUARTER (SW 1/4) OF THE SOUTHEAST QUARTER (SE 1/4)
OF SECTION 3, TOWNSHIP 20 SOUTH, RANGE 60 EAST, M.D.M., CLARK COUNTY,
NEVADA, EXCEPTING THEREFROM THE AREA CONVEYED BY DOCUMENT No 960921,
DATED JAN. 24, 1979 AND BY DOC. NO. 339455, DATED FEB. 13, 1963,
FOR ROADWAY PURPOSES.
SAID PARCEL CONTAINS 37,3621 ACRES.

NO. _____	BOUNDARY SURVEY OF A PORTION OF THE
FILED AT THE REQUEST OF _____	SOUTHWEST QUARTER OF THE SOUTHEAST QUARTER
DATE _____ AT _____	OF SECTION 3
FILE _____ PAGE _____	TOWNSHIP 20 SOUTH, RANGE 60 EAST, M.D.M.
OF SURVEYS _____	CLARK COUNTY, NEVADA
OFFICIAL RECORDS BOOK NO. _____	ANNEXED TO THE CITY OF LAS VEGAS, NEVADA
CLARK COUNTY NEVADA, RECORDS _____	UNDER ORDINANCE NO. _____
JOAN SWIFT RECORDER	A-16-80(A)
FEE _____	
DEPUTY _____	




SURVEYOR'S CERTIFICATE

I, KAY L. ADAMS, A DULY REGISTERED LAND SURVEYOR, DO HEREBY CERTIFY THAT THIS MAP TRULY AND CORRECTLY REPRESENTS THE RESULTS OF A SURVEY MADE UNDER MY SUPERVISION AND COMPLETED ON THE 15th DAY OF OCTOBER 1980, OF AND FOR THE PLASTER - BECKER COMPANY. THIS SURVEY IS WITHIN THE DIVISION AS DEFINED BY NEVADA STATE LAWS.

Kay L. Adams
KAY L. ADAMS,
REGISTERED LAND SURVEYOR
NEVADA CERTIFICATE NO. 2053

Kay L. Adams

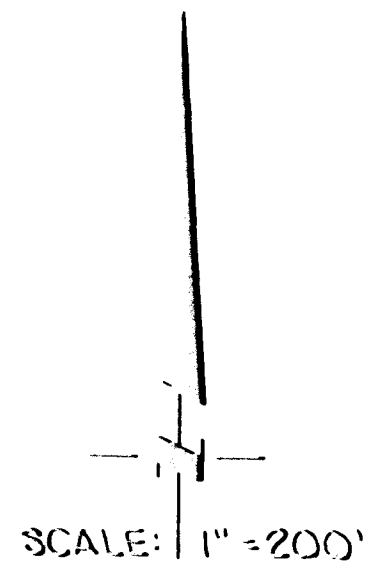

BASIS OF BEARING

NORTH 89°33'08" WEST, BEING THE BEARING OF THE NORTH LINE OF THE SOUTHEAST QUARTER (SE 1/4) OF SECTION 3, TOWNSHIP 20 SOUTH, RANGE 60 EAST, M.D.M., AS SHOWN BY A RECORD OF SURVEY ON FILE IN THE CLARK COUNTY, NEVADA, RECORDER'S OFFICE AS FILE 11, PAGE 54.

LEGEND

- MON. FND. AS SHOWN
SET STD. CONC. MON. W/B.C.
SET 3/8" REEBAR # ALUM. CAP

LEGAL DESCRIPTION

BEING THE SOUTHWEST QUARTER (SW 1/4) OF THE SOUTHEAST QUARTER (SE 1/4) OF SECTION 3, TOWNSHIP 20 SOUTH, RANGE 60 EAST, M.D.M., CLARK COUNTY, NEVADA, EXCEPTING THEREFROM THE AREA CONVEYED BY DOCUMENT No. 960921, DATED JAN. 20, 1979 AND BY DOC. NO. 339453, DATED FEB. 13, 1983, FOR ROADWAY PURPOSES. SAID PARCEL CONTAINS 37.3621 ACRES.

Table with 2 columns: Survey details (NO., FILED AT THE REQUEST OF, DATE, AT, FILE, PAGE, OF SURVEYS, OFFICIAL RECORDS BOOK NO., CLARK COUNTY NEVADA, RECORDS, JOAN SWIFT, RECORDER, FEE, DEPUTY) and Survey description (BOUNDARY SURVEY OF A PORTION OF THE SOUTHWEST QUARTER OF THE SOUTHEAST QUARTER OF SECTION 3, TOWNSHIP 20 SOUTH, RANGE 60 EAST, M.D.M., CLARK COUNTY, NEVADA, ANNEXED TO THE CITY OF LAS VEGAS, NEVADA UNDER ORDINANCE NO. A-16-80(R))