

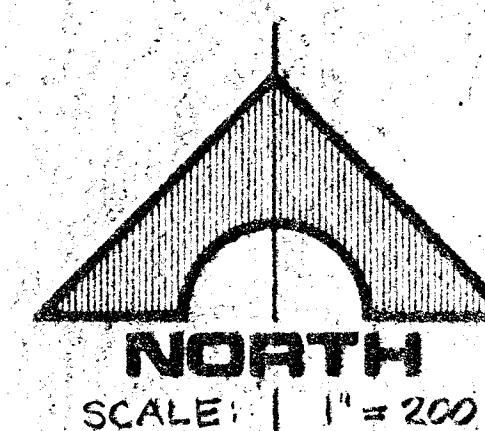


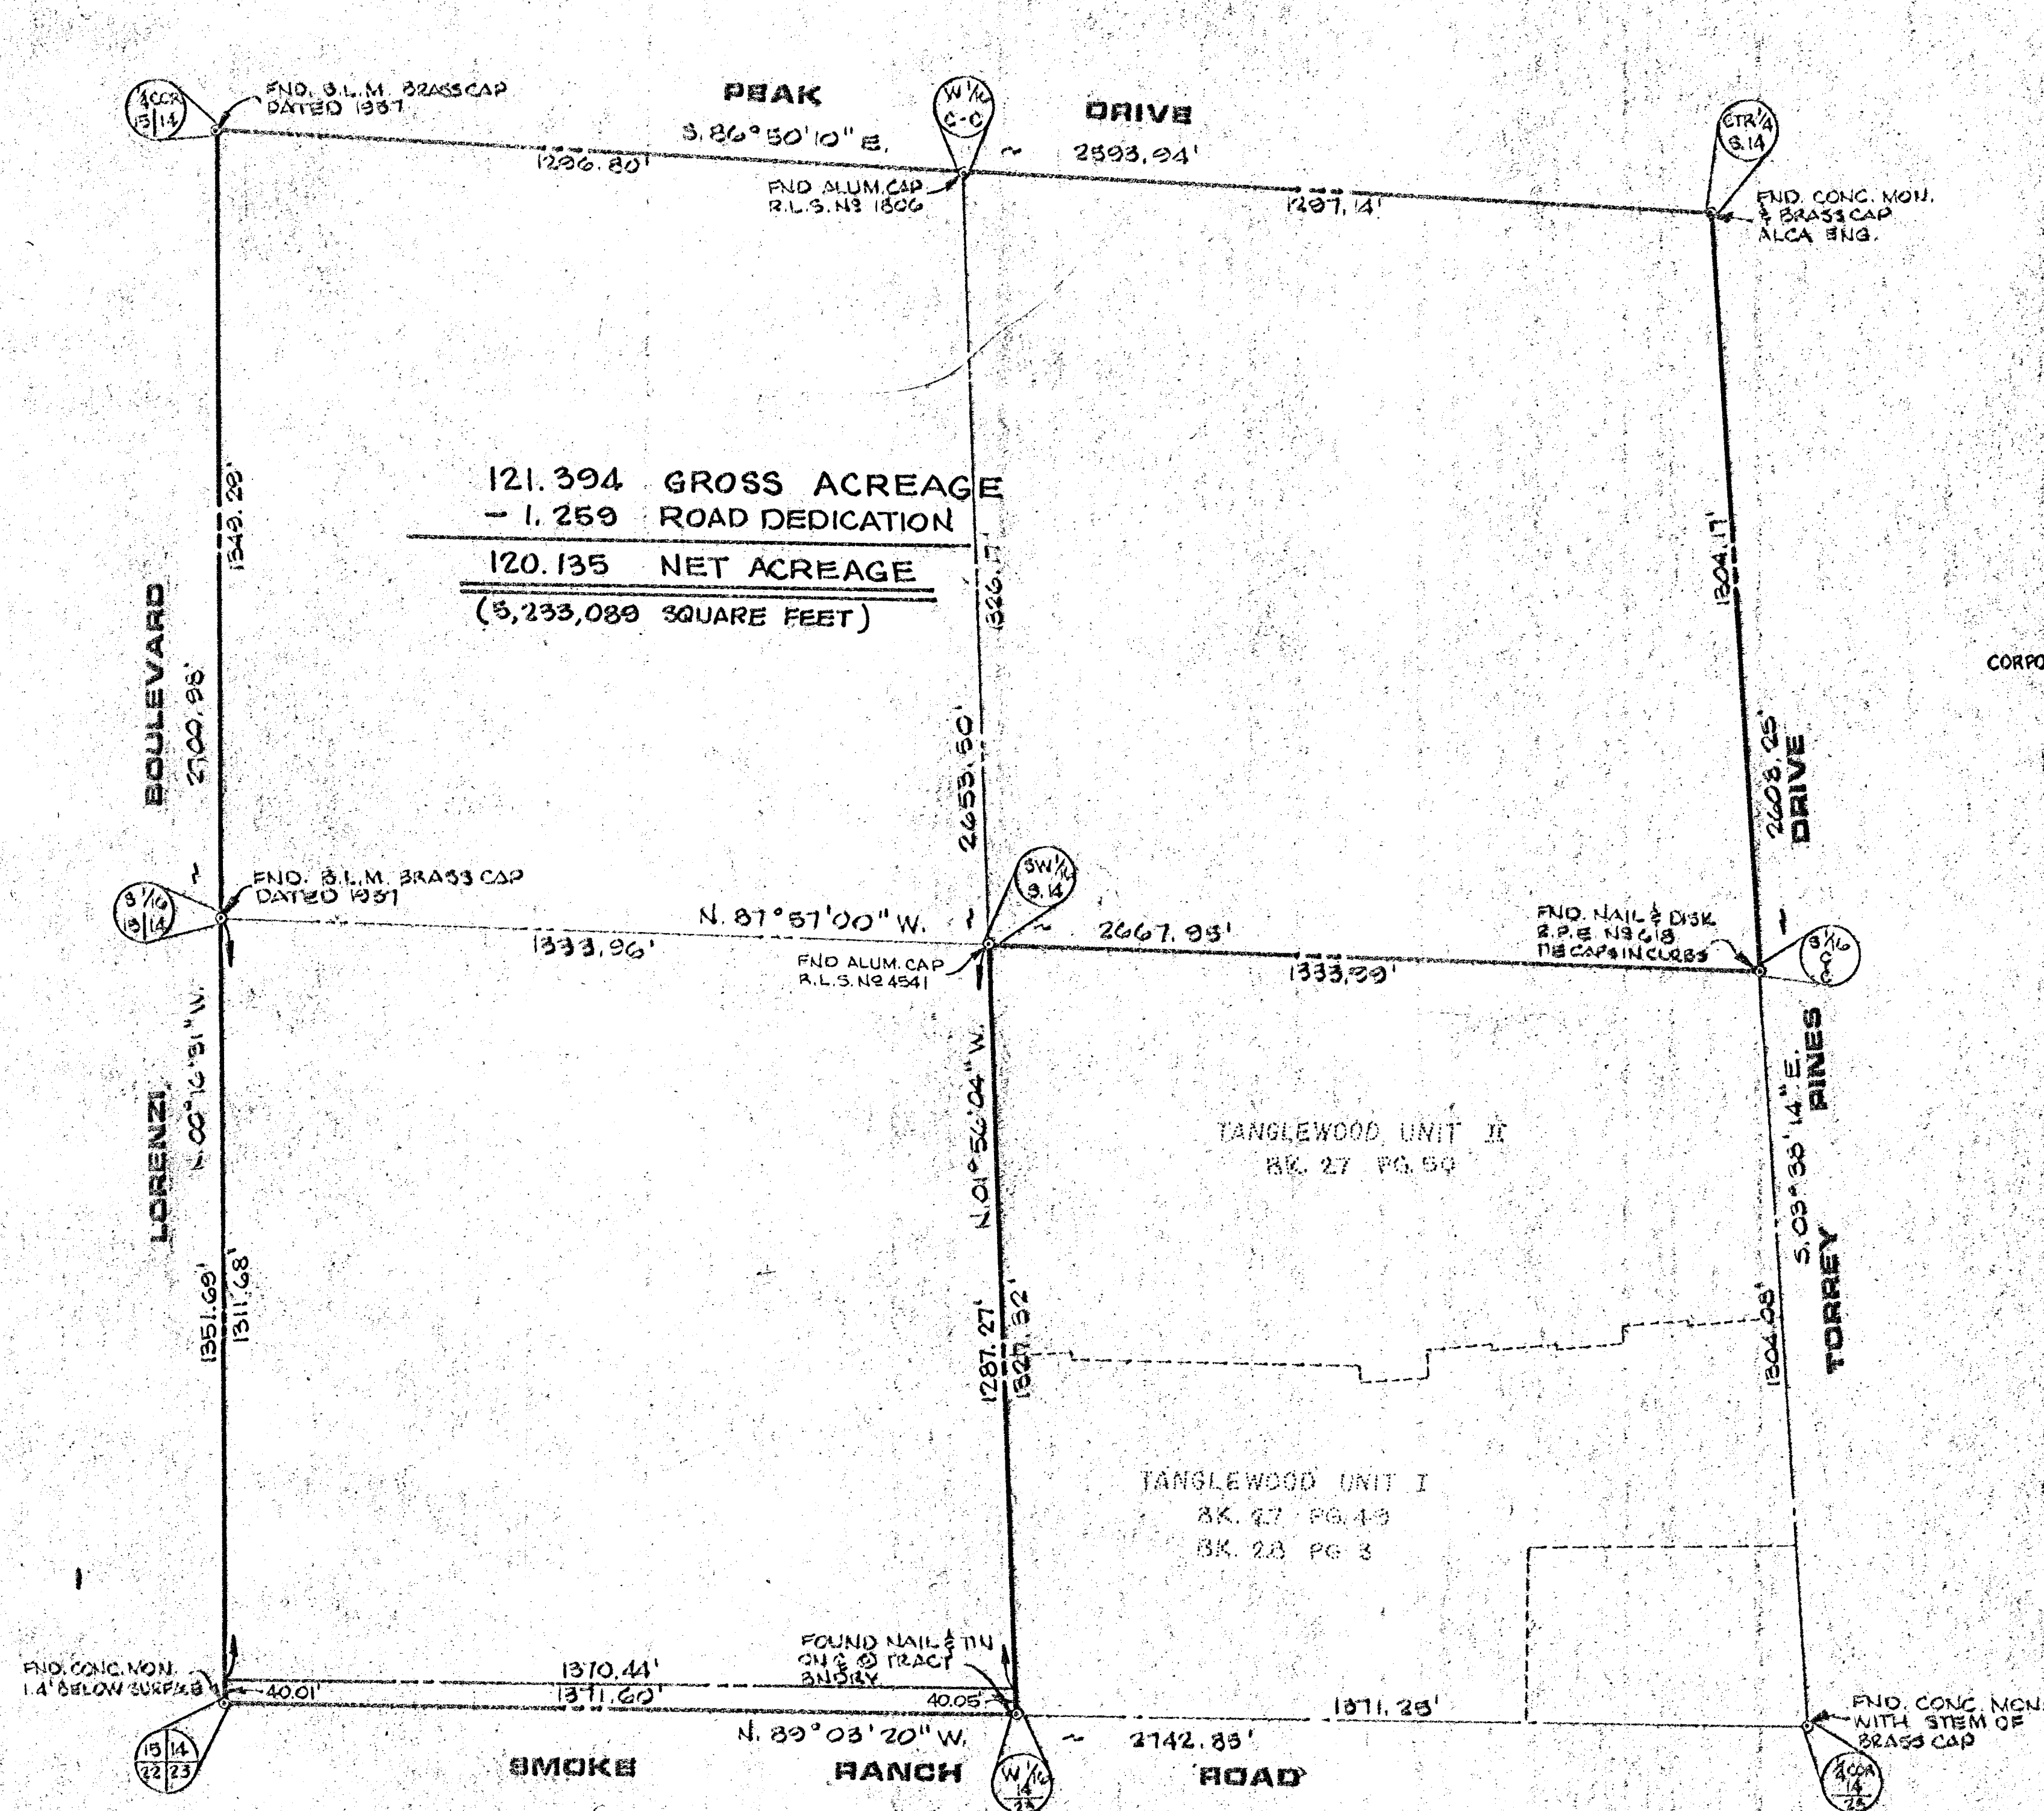

SURVEYOR'S CERTIFICATE

I, KAY L. ADAMS, A DULY REGISTERED LAND SURVEYOR IN THE STATE OF NEVADA, HEREBY CERTIFY THAT THE SURVEY OF LAND SHOWN HEREON WAS DONE BY ME OR UNDER MY DIRECT SUPERVISION AT THE INSTANCE OF METROPOLITAN DEVELOPMENT CORPORATION, A DELAWARE CORPORATION, AND THAT THE POINTS FOUND AND SET ARE AS SHOWN. THIS SURVEY WAS COMPLETED ON JUNE 22, 1984, AND DOES NOT CONSTITUTE A SUBDIVISION AS DEFINED BY N.R.S. 278.020 TO 278.630.

Kay L. Adams
 KAY L. ADAMS
 REGISTERED LAND SURVEYOR
 NEVADA CERTIFICATE NO. 2050.

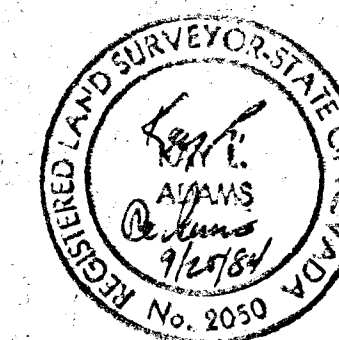

LEGAL DESCRIPTION

THE NORTH HALF (N½) OF THE SOUTHWEST QUARTER (SW¼) AND THE SOUTHWEST QUARTER (SW¼) OF THE SOUTHWEST QUARTER (SW¼) OF SECTION 14, TOWNSHIP 20 SOUTH, RANGE 60 EAST, M.D.M., CLARK COUNTY, NEVADA.

BASIS OF BEARING


NORTH 89°03'20" WEST, BEING THE BEARING OF THE SOUTH LINE OF THE SE ¼ OF THE SOUTHWEST QUARTER (SW¼) OF SECTION 14, TOWNSHIP 20 SOUTH, RANGE 60 EAST, M.D.M., AS SHOWN BY A PLAT ON FILE IN THE CLARK COUNTY RECORDER'S OFFICE AS PAGE 49 OF BOOK 27 OF PLATS.

LEGEND


- FOUND MONUMENT AS SHOWN
- SET MONUMENT AS SHOWN

BOUNDARY SURVEY OF THE NORTH HALF (N 1/2) OF THE SOUTHWEST QUARTER (SW 1/4) AND THE SOUTHWEST QUARTER (SW 1/4) OF THE SOUTHWEST QUARTER (SW 1/4) OF SECTION 14, T.20S., R.60E., M.D.M., CLARK COUNTY, NEVADA, ANNEXED TO THE CITY OF LAS VEGAS, NEVADA, UNDER ORDINANCE NO. 3150.

N2 1992301
 FILED AT THE REQUEST OF
 CITY OF LAS VEGAS
 DATE 12-10-84 AT 2:31 PM
 FILE 42 PAGE 40
 OF RECORDS OF SURVEY
 OFFICIAL RECORDS BK. N2-2033
 CLARK COUNTY, NEVADA RECORDS
 JOAN L. SWIFT, RECORDER
 FEE \$14 DEPUTY \$K P

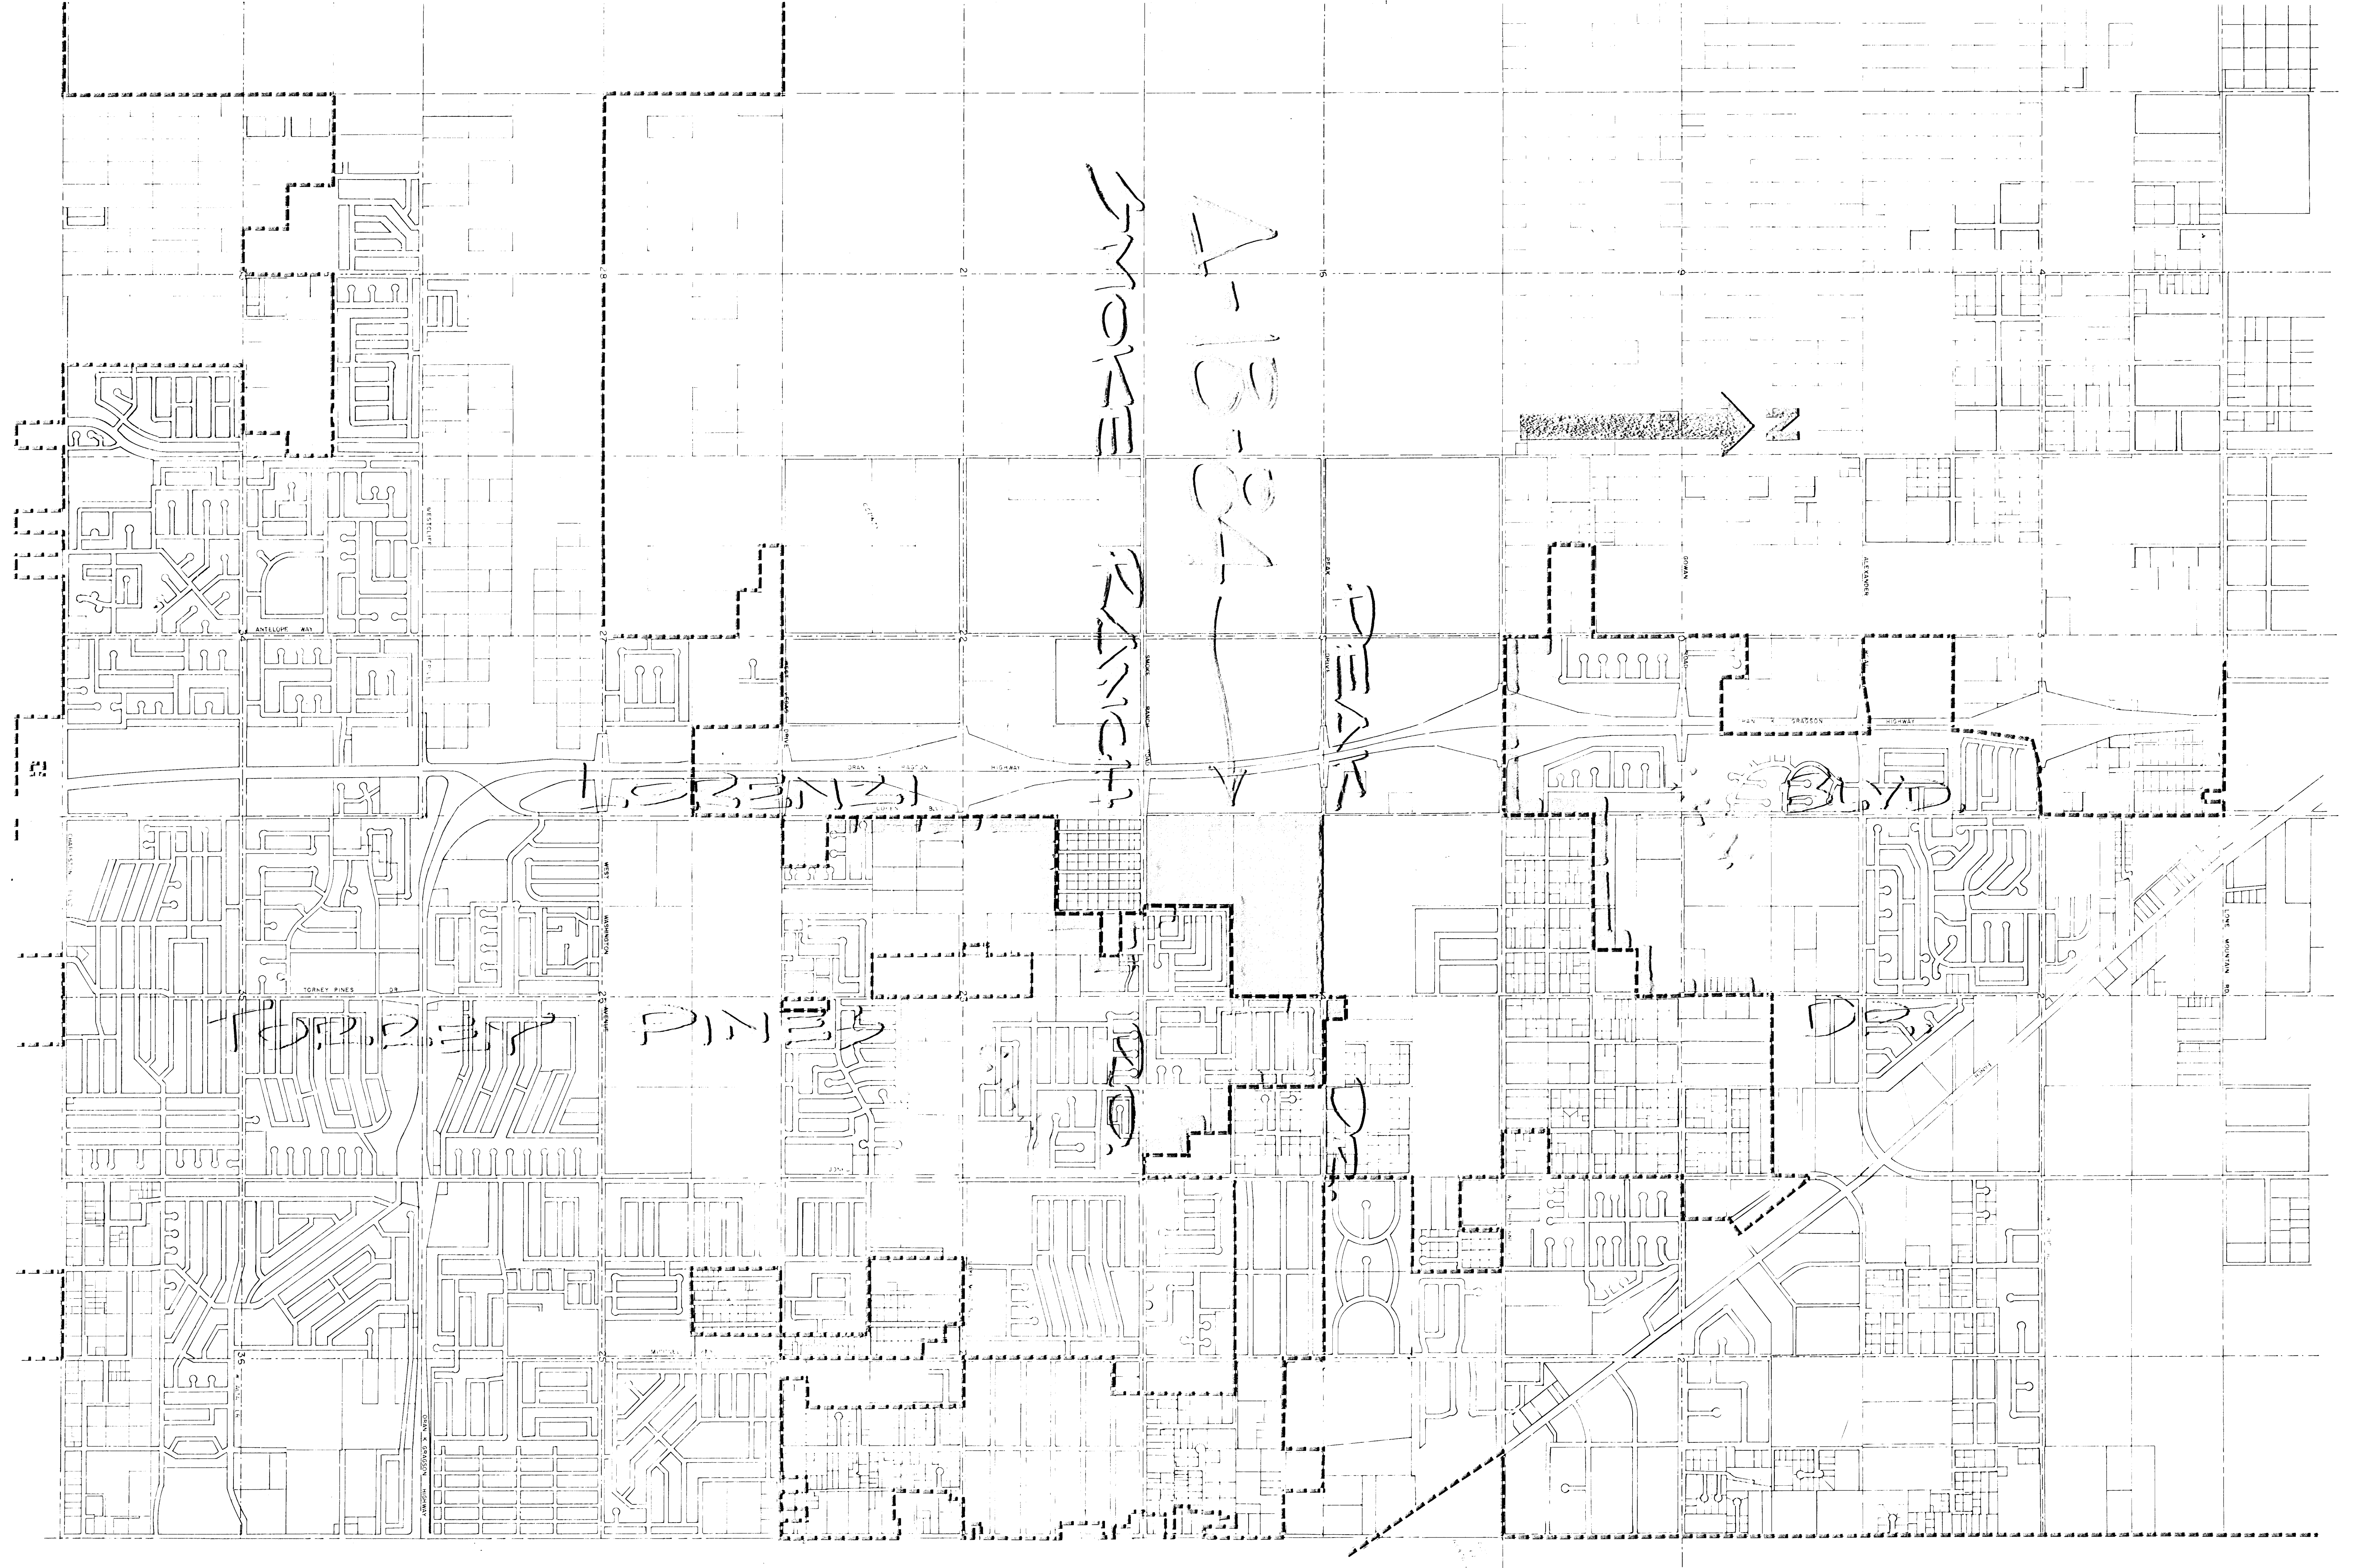

SMOKE
A-18-24
KITCHEN

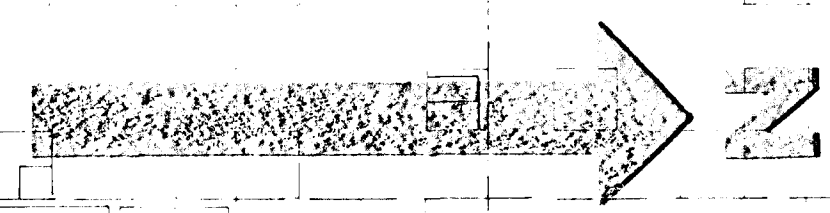

DINING
BED
BATH
DRESSING

DINING