


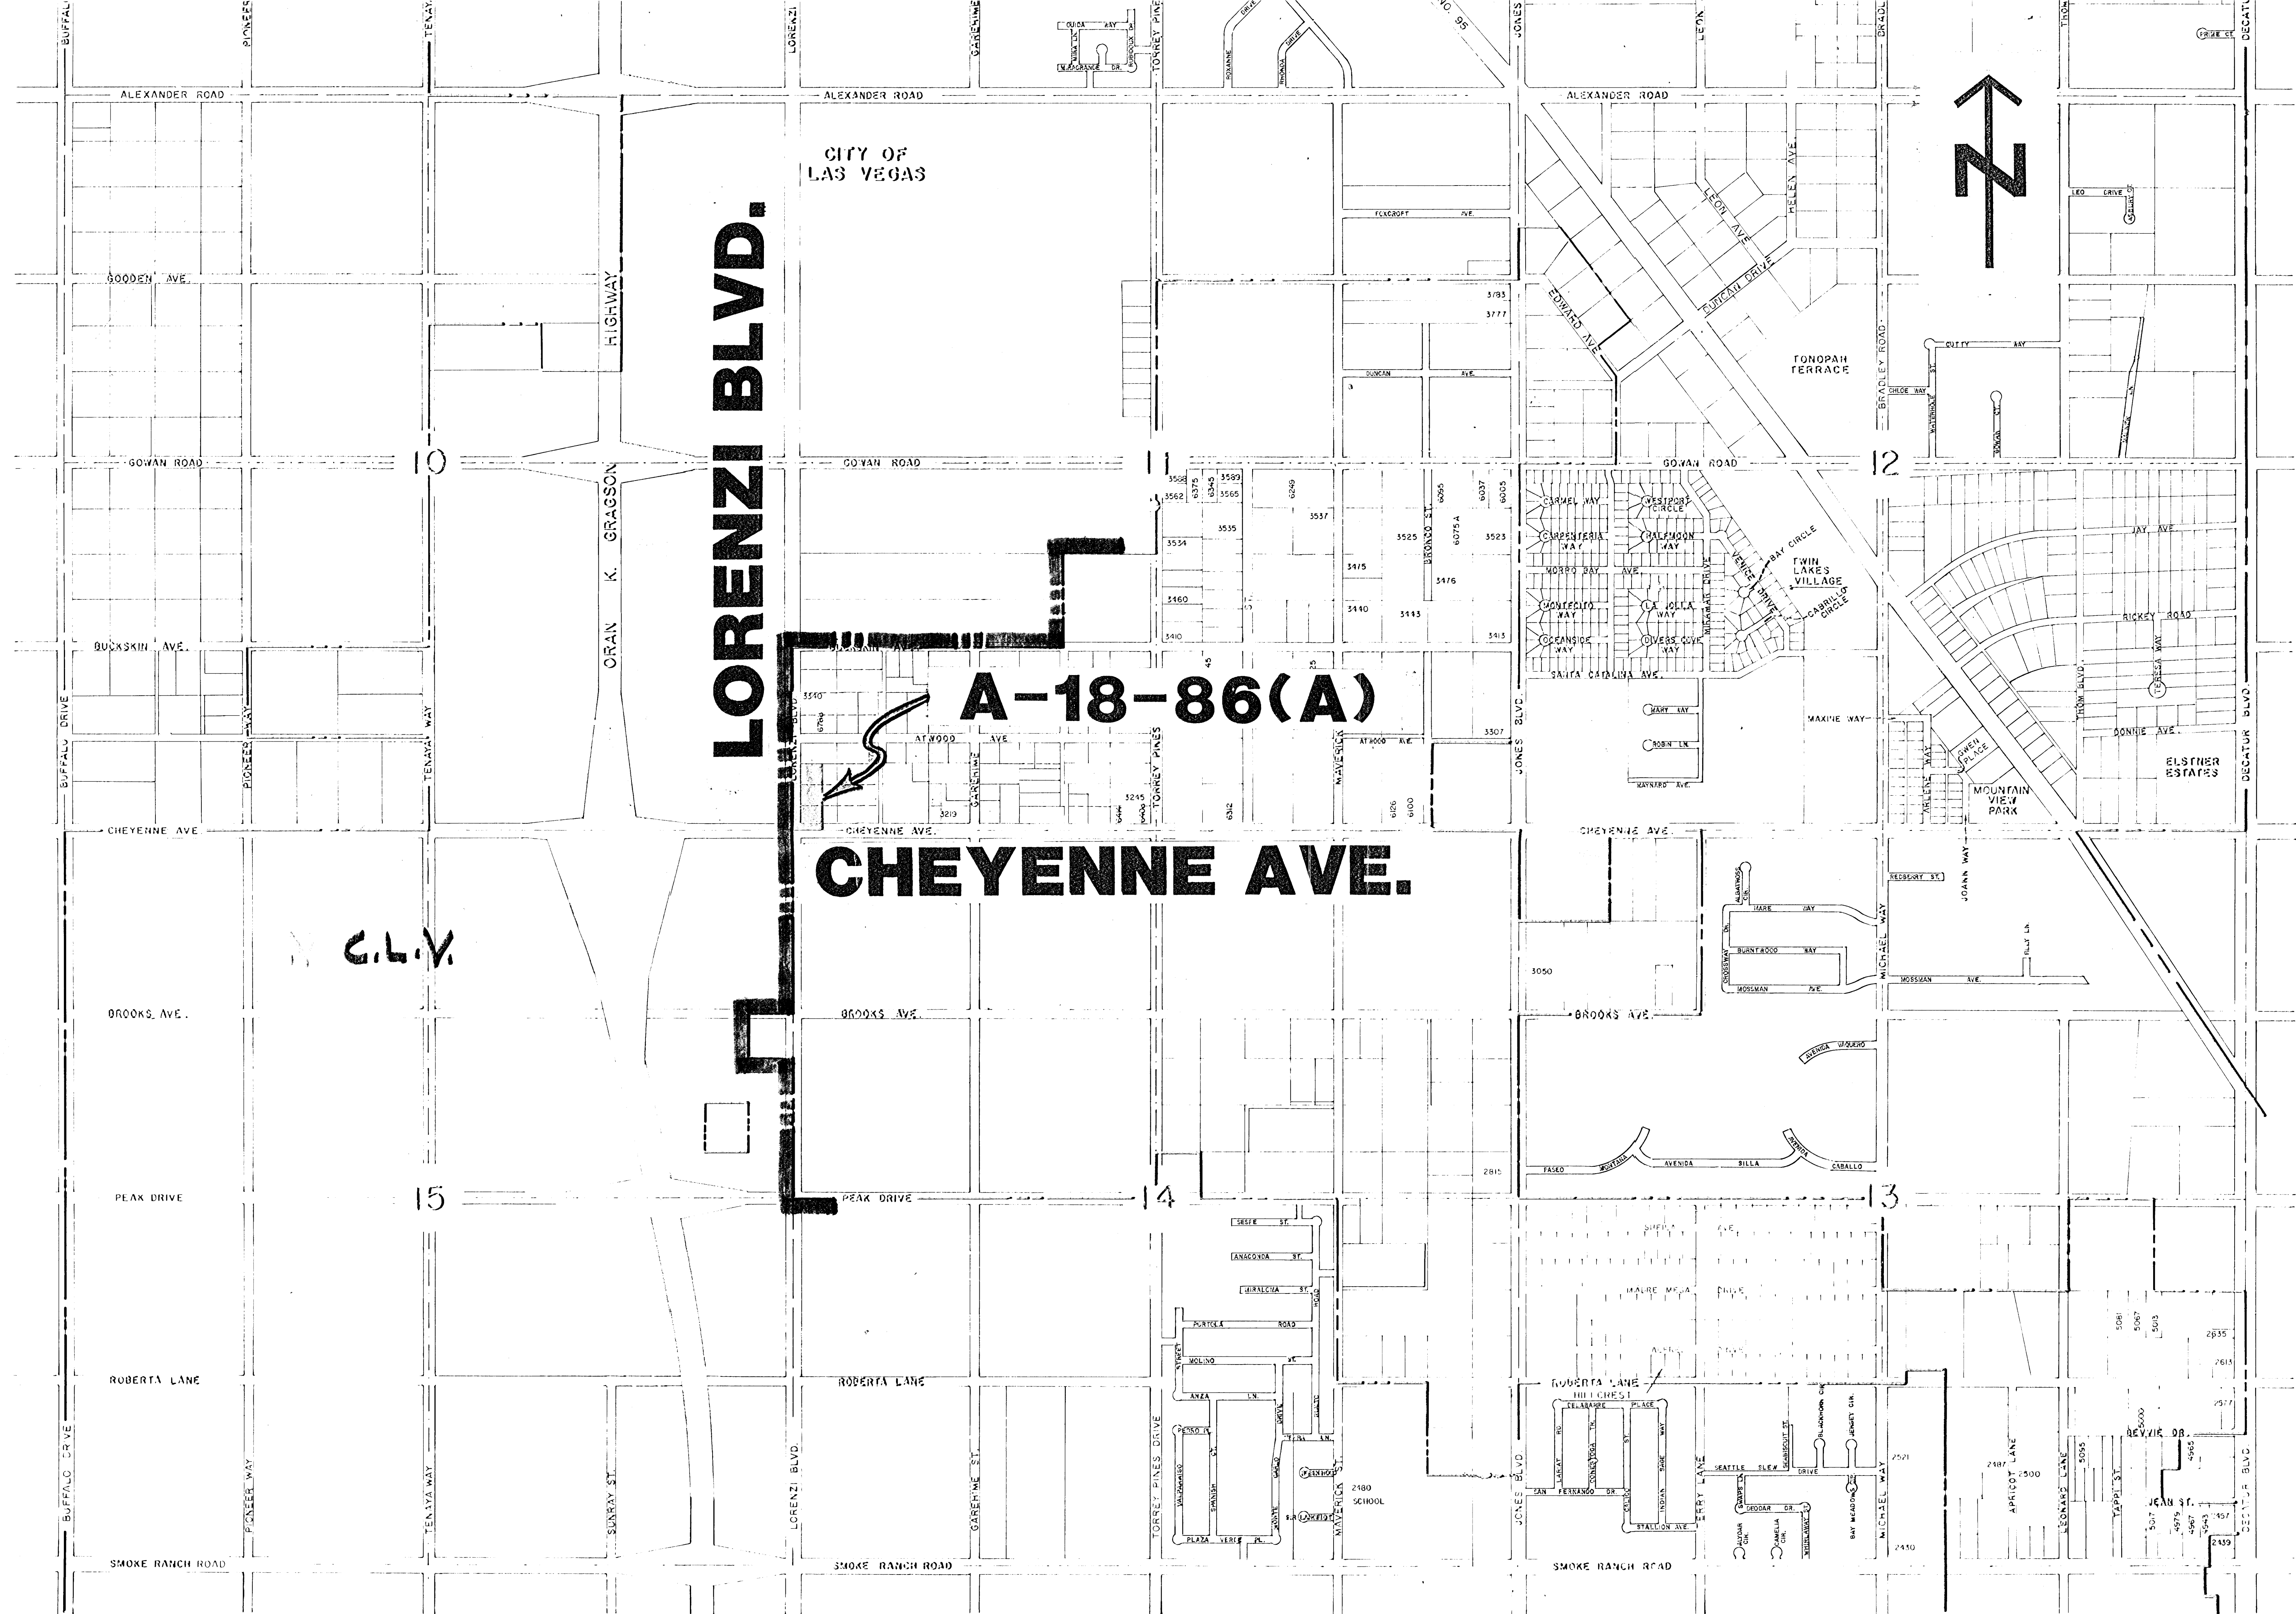



CITY OF
LAS VEGAS

LORENZI BLVD.

A-18-86(A)

CHEYENNE AVE.

C.L.V.

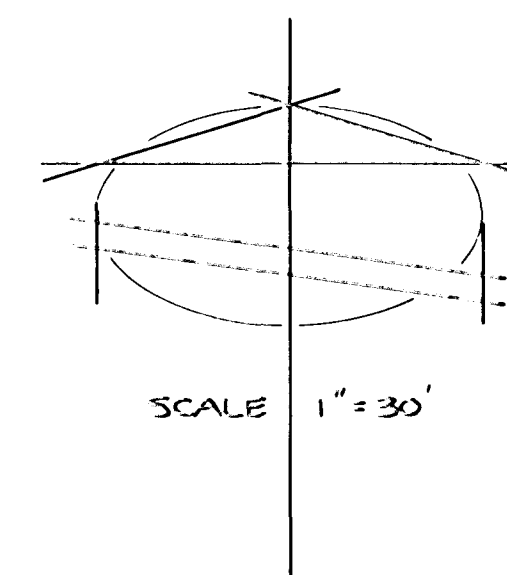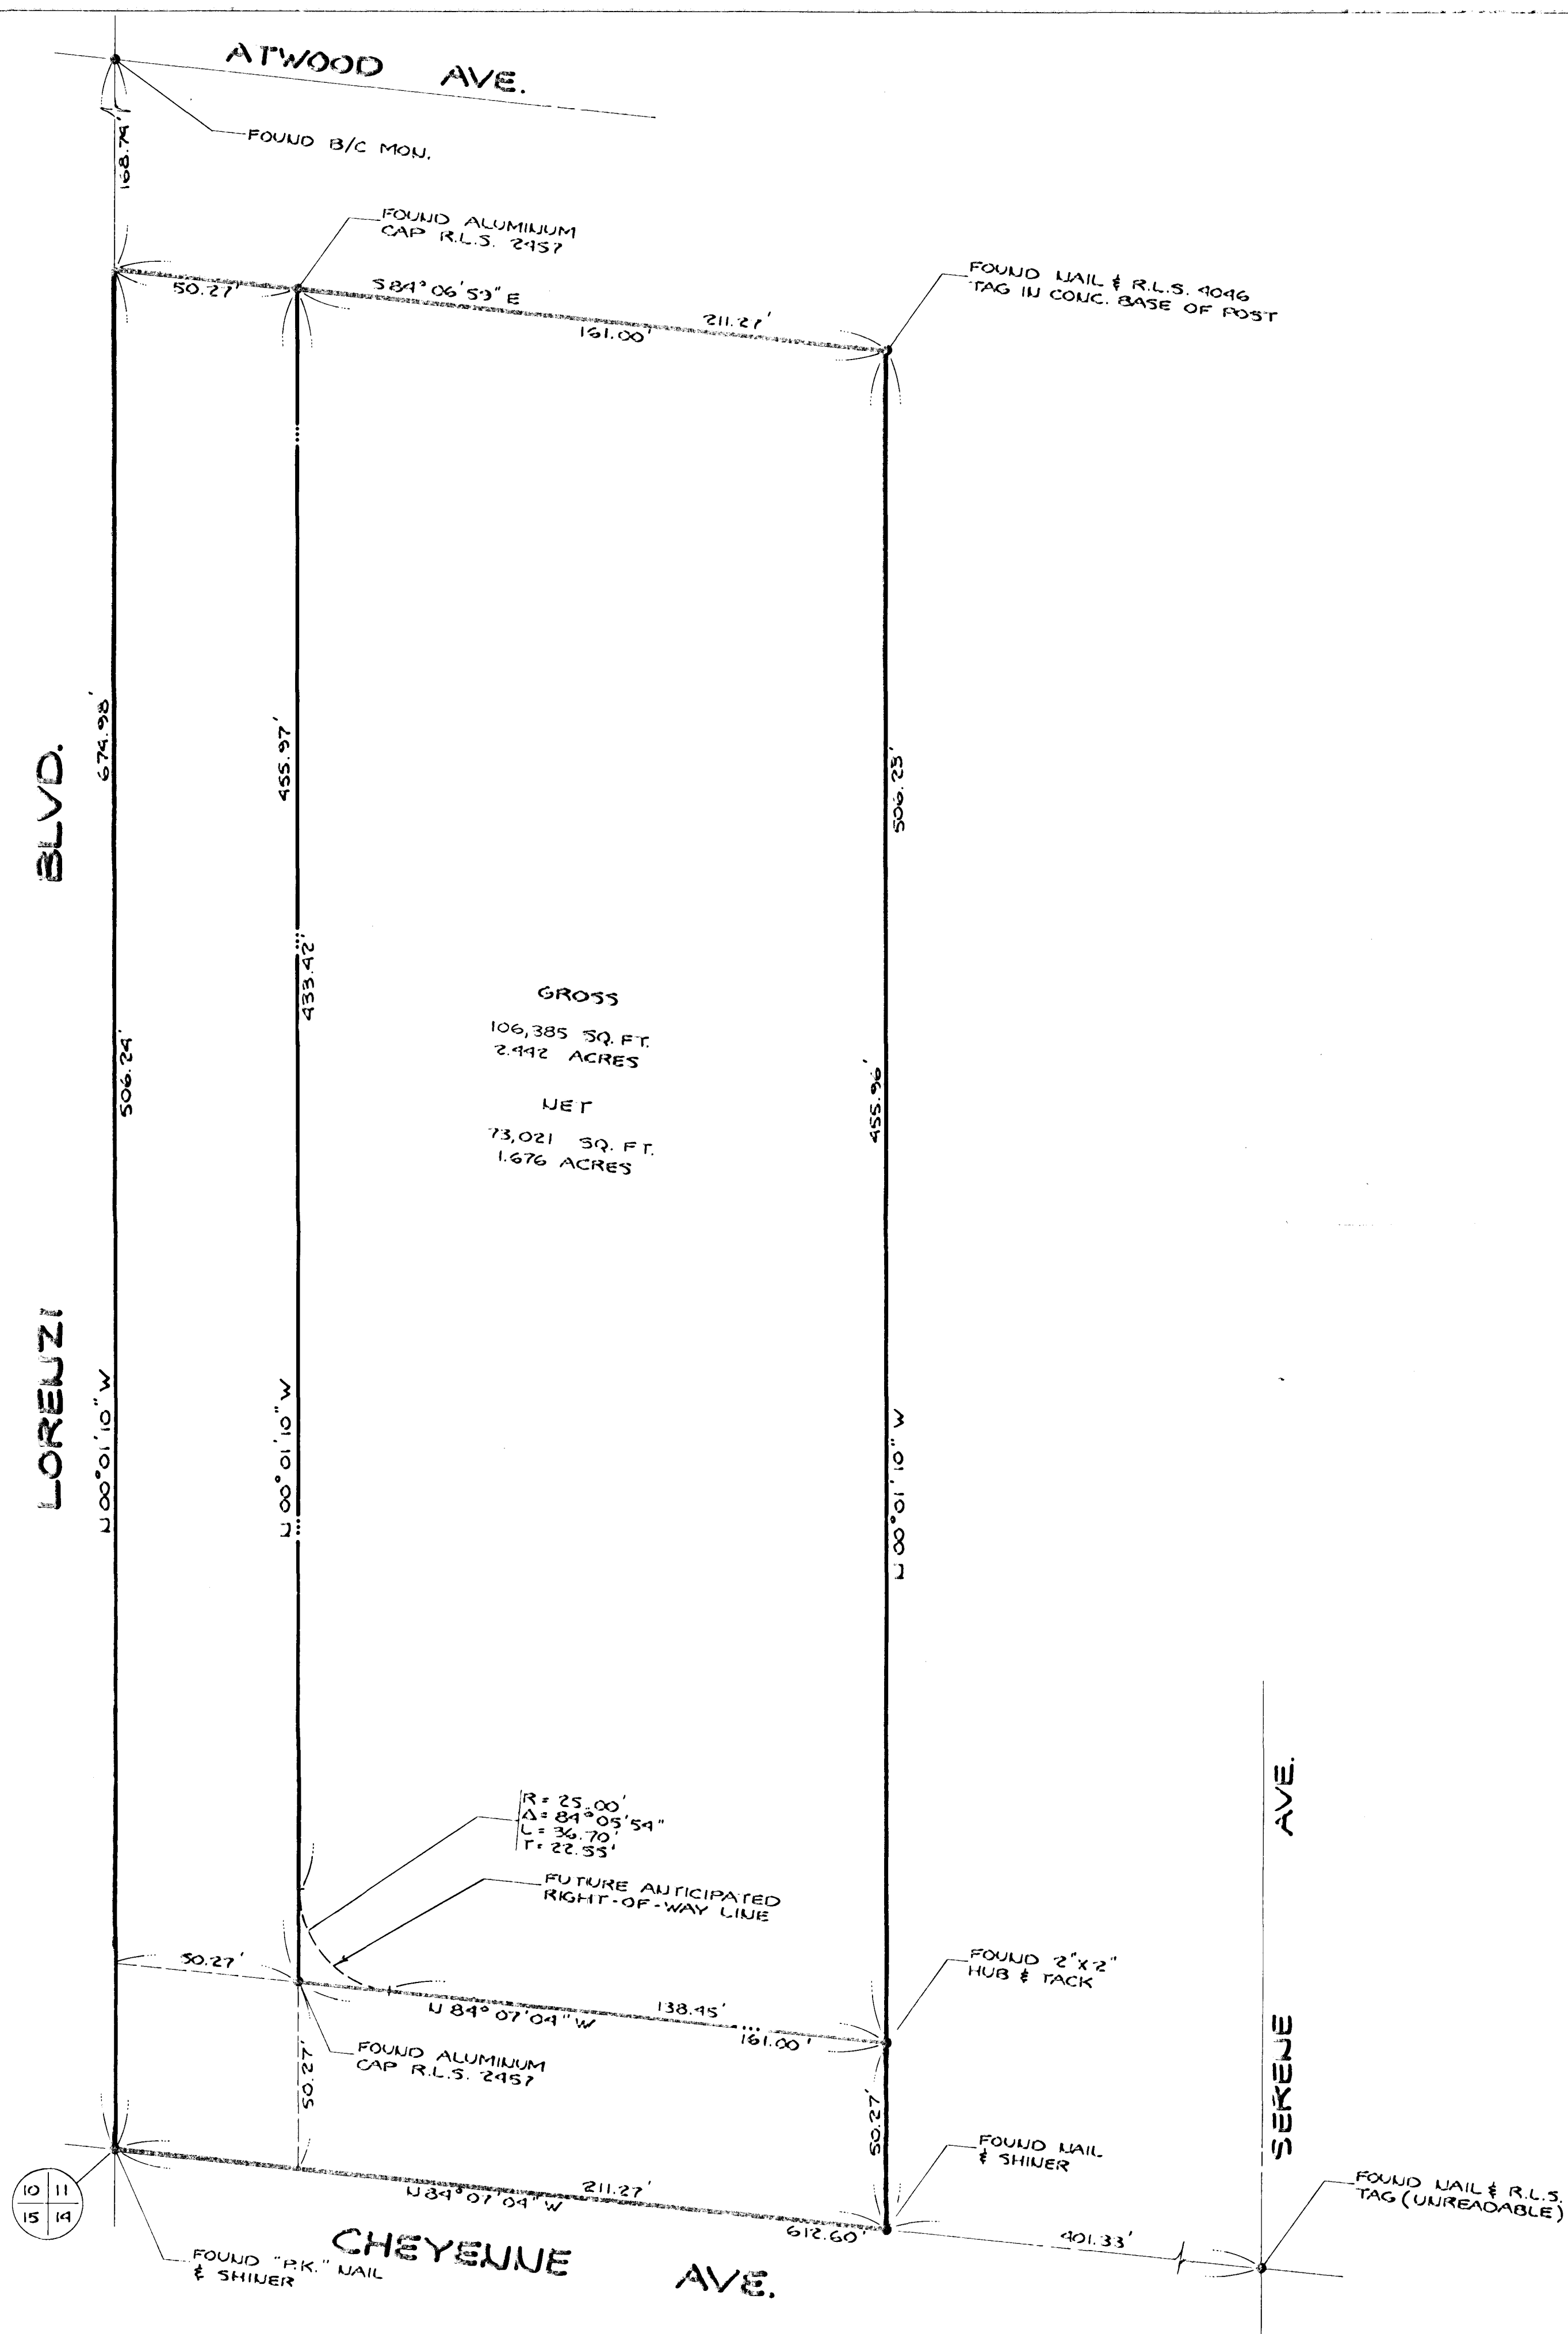

LEGEND

- PROPERTY LINE
- STREET CENTERLINE
- POINT FOUND AS NOTED
- AREA TO BE ANNEXED

BASIS OF BEARINGS

U 84° 07' 04" W - THE SOUTH LINE OF THE SOUTHWEST QUARTER (SW 1/4) OF THE SOUTHWEST QUARTER (SW 1/4) OF SECTION 11, TOWNSHIP 20 SOUTH, RANGE 60 EAST, M.D.B. & M., AS SHOWN ON RECORD OF SURVEY MAP, FILE 20, PAGE 77, CLARK COUNTY RECORDS, NEVADA.

LEGAL DESCRIPTION

THAT PORTION OF THE SOUTHWEST QUARTER (SW 1/4) OF THE SOUTHWEST QUARTER (SW 1/4) OF SECTION 11, TOWNSHIP 20 SOUTH, RANGE 60 EAST, M.D.B. & M., MORE PARTICULARLY DESCRIBED AS FOLLOWS:

THE WESTERLY 210.15 FEET OF THE SOUTH HALF (S 1/2) OF THE NORTHWEST QUARTER (NW 1/4) OF THE SOUTHWEST QUARTER (SW 1/4) OF THE SOUTHWEST QUARTER (SW 1/4) OF THE SOUTHWEST QUARTER (SW 1/4) OF SECTION 11, TOWNSHIP 20 SOUTH, RANGE 60 EAST, M.D.B. & M., CLARK COUNTY, NEVADA.

CERTIFICATE

I, STEPHEN F. TURNER, A REGISTERED PROFESSIONAL ENGINEER AND LAND SURVEYOR, DO HEREBY CERTIFY THAT THIS MAP IS A TRUE AND ACCURATE REPRESENTATION OF THE LAUDS SHOWN HEREON. ALL POINTS FOUND OR SET ARE CORRECTLY DESIGNATED. THIS SURVEY WAS COMPLETED SEPTEMBER 25, 1986, AT THE INSTANCE OF REALTY INVESTMENT CONCEPTS AND DOES NOT CONSTITUTE A SUBDIVISION AS DEFINED BY NEVADA STATE LAW.

STEPHEN F. TURNER
R.P.E. - R.L.S. 1303

ANNEXED TO THE CITY OF LAS VEGAS
ORDINANCE NO. _____

RECORD MAP OF SURVEY
FOR
REALTY INVESTMENT CONCEPTS

A PORTION OF THE SW 1/4 OF THE SW 1/4 OF THE SW 1/4
SECTION 11, TOWNSHIP 20 SOUTH, RANGE 60 EAST, M.D.B. & M.

NO. _____	FILED AT THE REQUEST OF _____
DATE _____	FILE _____
OFFICIAL RECORDS BOOK NO. _____	CLARK COUNTY, NEVADA RECORDS
CLARK COUNTY, NEVADA RECORDS	CLARK COUNTY, NEVADA RECORDS
CLARK COUNTY, NEVADA RECORDS	CLARK COUNTY, NEVADA RECORDS
CLARK COUNTY, NEVADA RECORDS	CLARK COUNTY, NEVADA RECORDS

53	7
5	7