


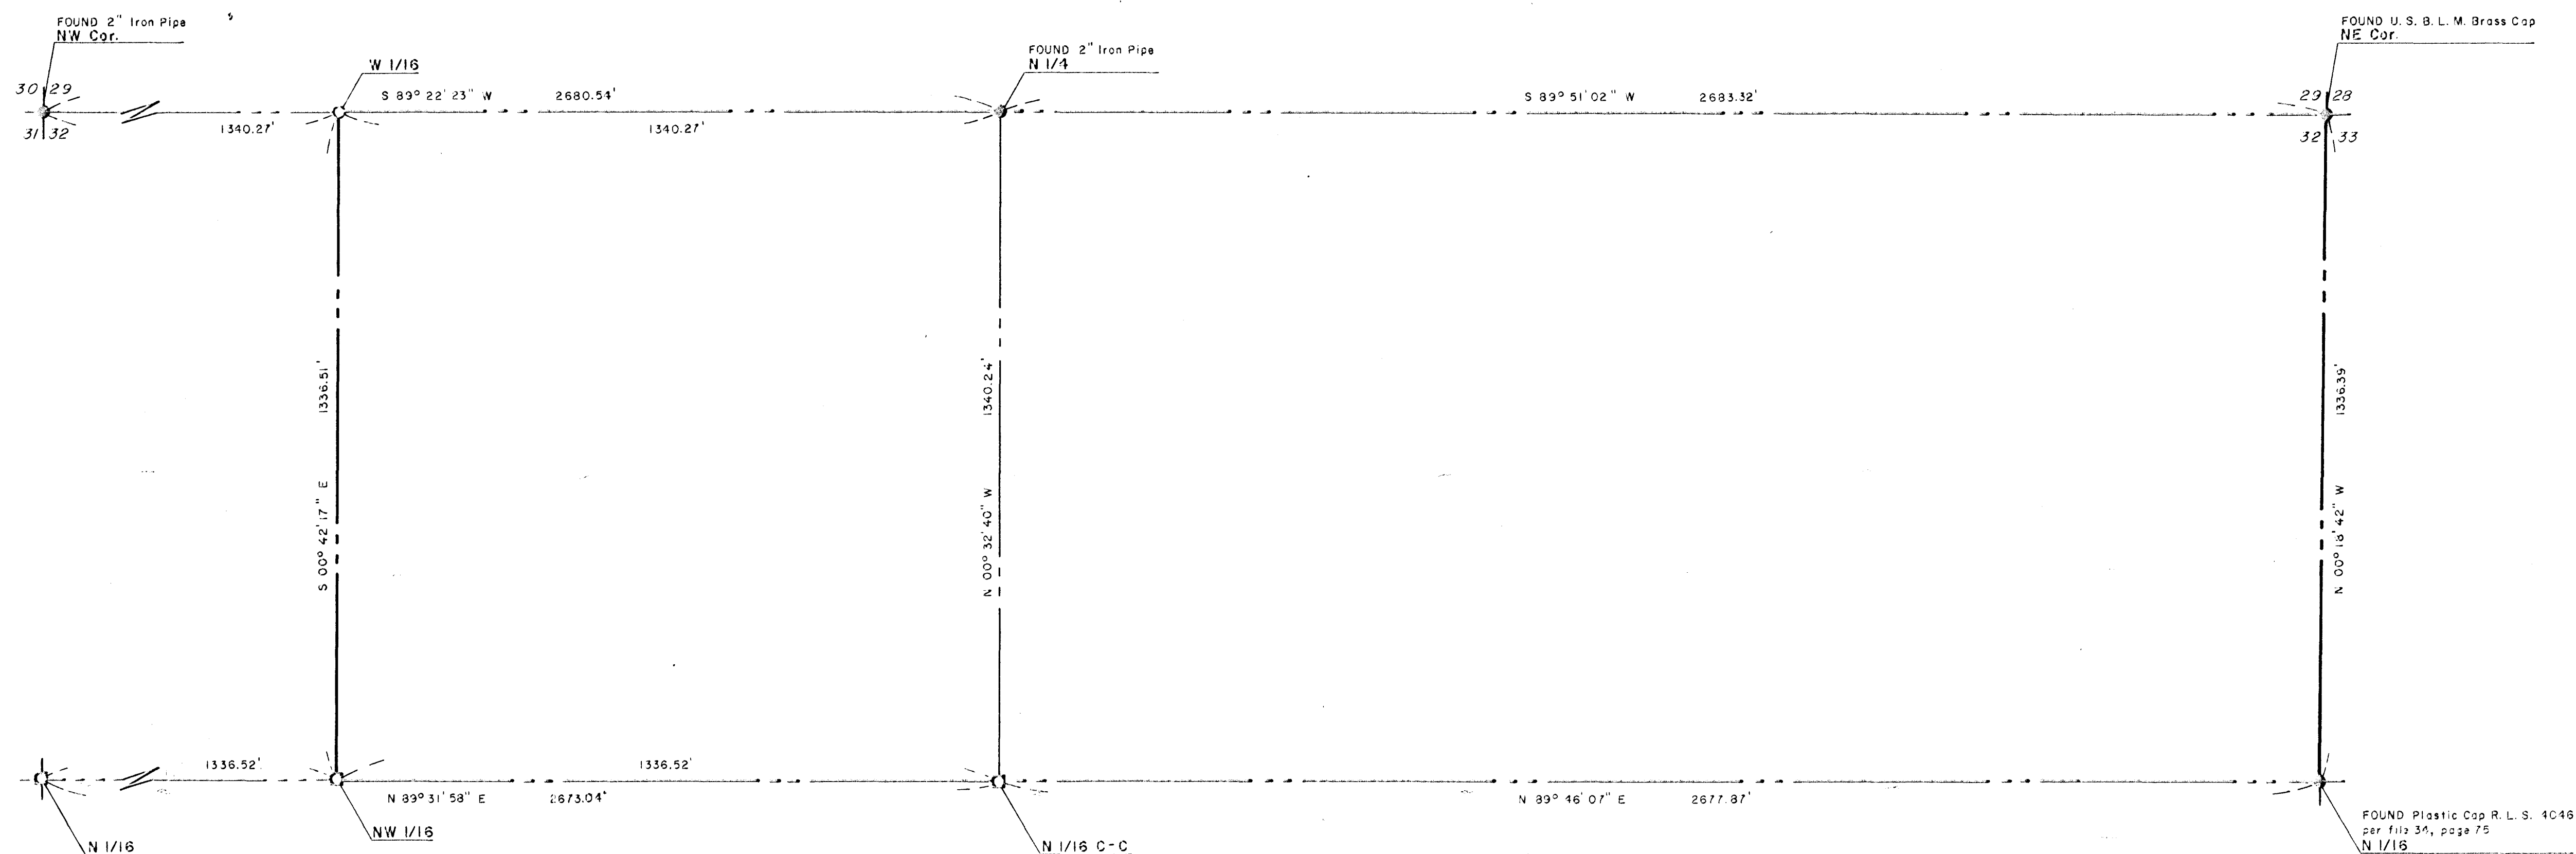

Scale: 1" = 200'

LEGEND

- FOUND MONUMENT AS NOTED
- SET C.L.V. TAG
- SET 1/2" REBAR & C.L.V. TAG

LEGAL DESCRIPTION

The North Half (N 1/2) of the Northeast Quarter (NE 1/4) and the Northeast Quarter (NE 1/4) of the Northwest Quarter (NW 1/4) of Section 32, Township 20 South, Range 60 East, M. D. M., in the County of Clark, State of Nevada, described as follows:

BEGINNING at the Northeast corner of said Section 32; thence along the North line of said Section 32, South 89° 51' 02" West 2683.32 feet to the North Quarter (N 1/4) corner of said Section 32; thence continuing along the North line of said Section 32, South 89° 22' 23" West 1340.27 feet to the West line of the Northeast Quarter (NE 1/4) of the Northwest Quarter (NW 1/4) of said Section 32; thence along said West line, South 00° 42' 17" East 1336.51 feet to the South line of said Northeast Quarter (NE 1/4) of the Northwest Quarter (NW 1/4); thence along said South line, North 89° 31' 58" East 1336.52 feet to the Southwest corner of the North Half (N 1/2) of the Northeast Quarter (NE 1/4) of said Section 32; thence along the South line of said North Half (N 1/2) of the Northeast Quarter (NE 1/4), North 89° 46' 07" East 2677.87 feet to the East line of said North Half (N 1/2) of the Northeast Quarter (NE 1/4); thence along said East line, North 00° 18' 42" West 1336.39 feet to the POINT OF BEGINNING.

SURVEYOR'S CERTIFICATE

I, NOLAN D. MITCHELL, A DULY REGISTERED LAND SURVEYOR, DO HEREBY CERTIFY THAT THIS MAP TRULY AND CORRECTLY REPRESENTS THE RESULTS OF A SURVEY MADE UNDER MY SUPERVISION AND COMPLETED ON THE 15th DAY OF OCTOBER, 1979, FOR THE CITY OF LAS VEGAS, NEVADA. THIS SURVEY IS NOT A SUBDIVISION AS DEFINED IN THE NEVADA REVISED STATUTES, AND COMPLIES WITH THE APPLICABLE STATE STATUTES AND LOCAL ORDINANCES.


Nolan D. Mitchell
NOLAN D. MITCHELL, REGISTERED LAND SURVEYOR, 2034

APPROVED THIS 7th DAY OF NOVEMBER, 1979

William J. Purvis
WILLIAM J. PURVIS, DIRECTOR OF PUBLIC SERVICES, R. E. 3336

BASIS OF BEARING

NORTH 00° 18' 42" WEST - THE WEST LINE OF SECTION 33, TOWNSHIP 20 SOUTH, RANGE 60 EAST, M. D. M., AS SHOWN ON RECORD OF SURVEY IN FILE 34, PAGE 75, IN THE OFFICE OF THE COUNTY RECORDER OF CLARK COUNTY, NEVADA,

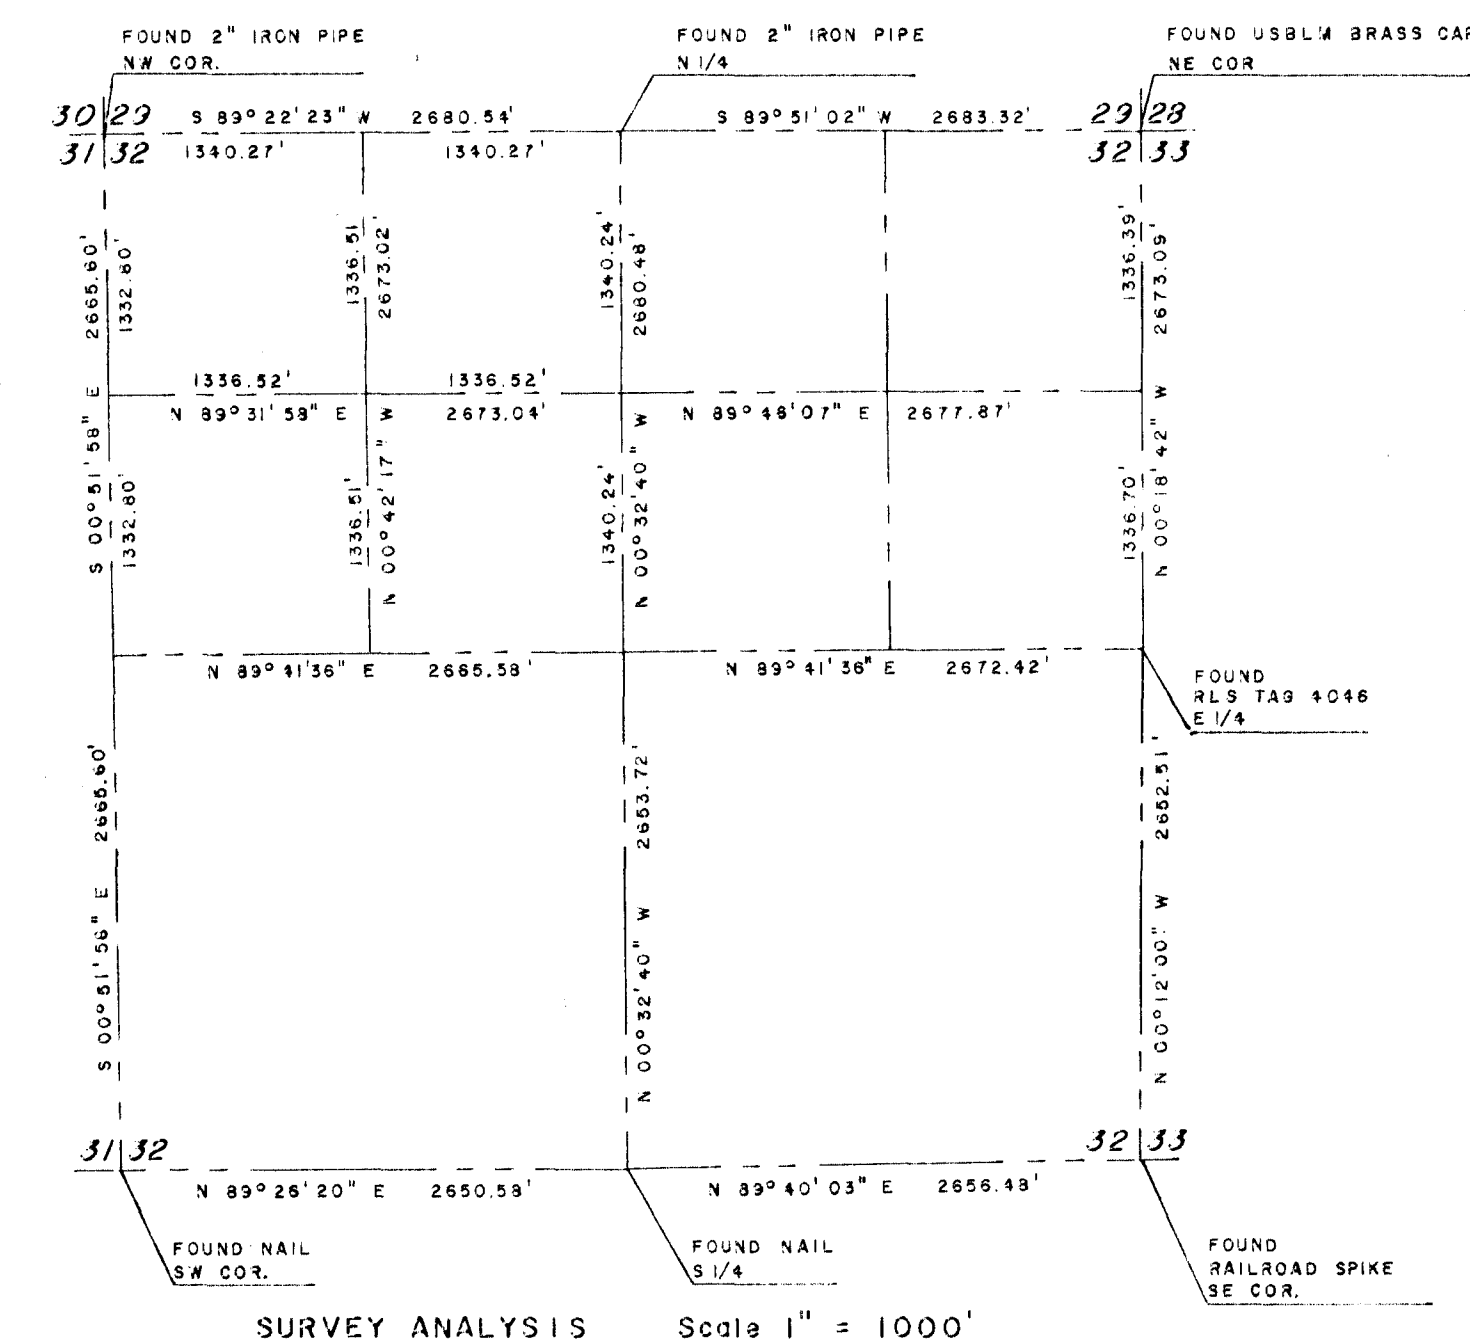

SURVEY ANALYSIS Scale 1" = 1000'

BOUNDARY SURVEY OF A PORTION
OF THE NORTH HALF OF THE
NORTH HALF OF SECTION 32
TOWNSHIP 20 SOUTH, RANGE 60 EAST, M. D. M.
CLARK COUNTY, NEVADA
ANNEXED TO THE CITY OF LAS VEGAS, NEVADA
UNDER ORDINANCE No. 2014

NO. 1107/86
FILED AT THE REQUEST OF
THE CITY OF LAS VEGAS
DATE 11-15-79 AT 3:50p. M.
FILE 35 PAGE 13
OF SURVEYS
OFFICIAL RECORDS BOOK NO. 1148
CLARK COUNTY NEVADA, RECORDS
JOAN L. SWIFT, RECORDER
FEE \$44
DEPUTY J. L. G.