


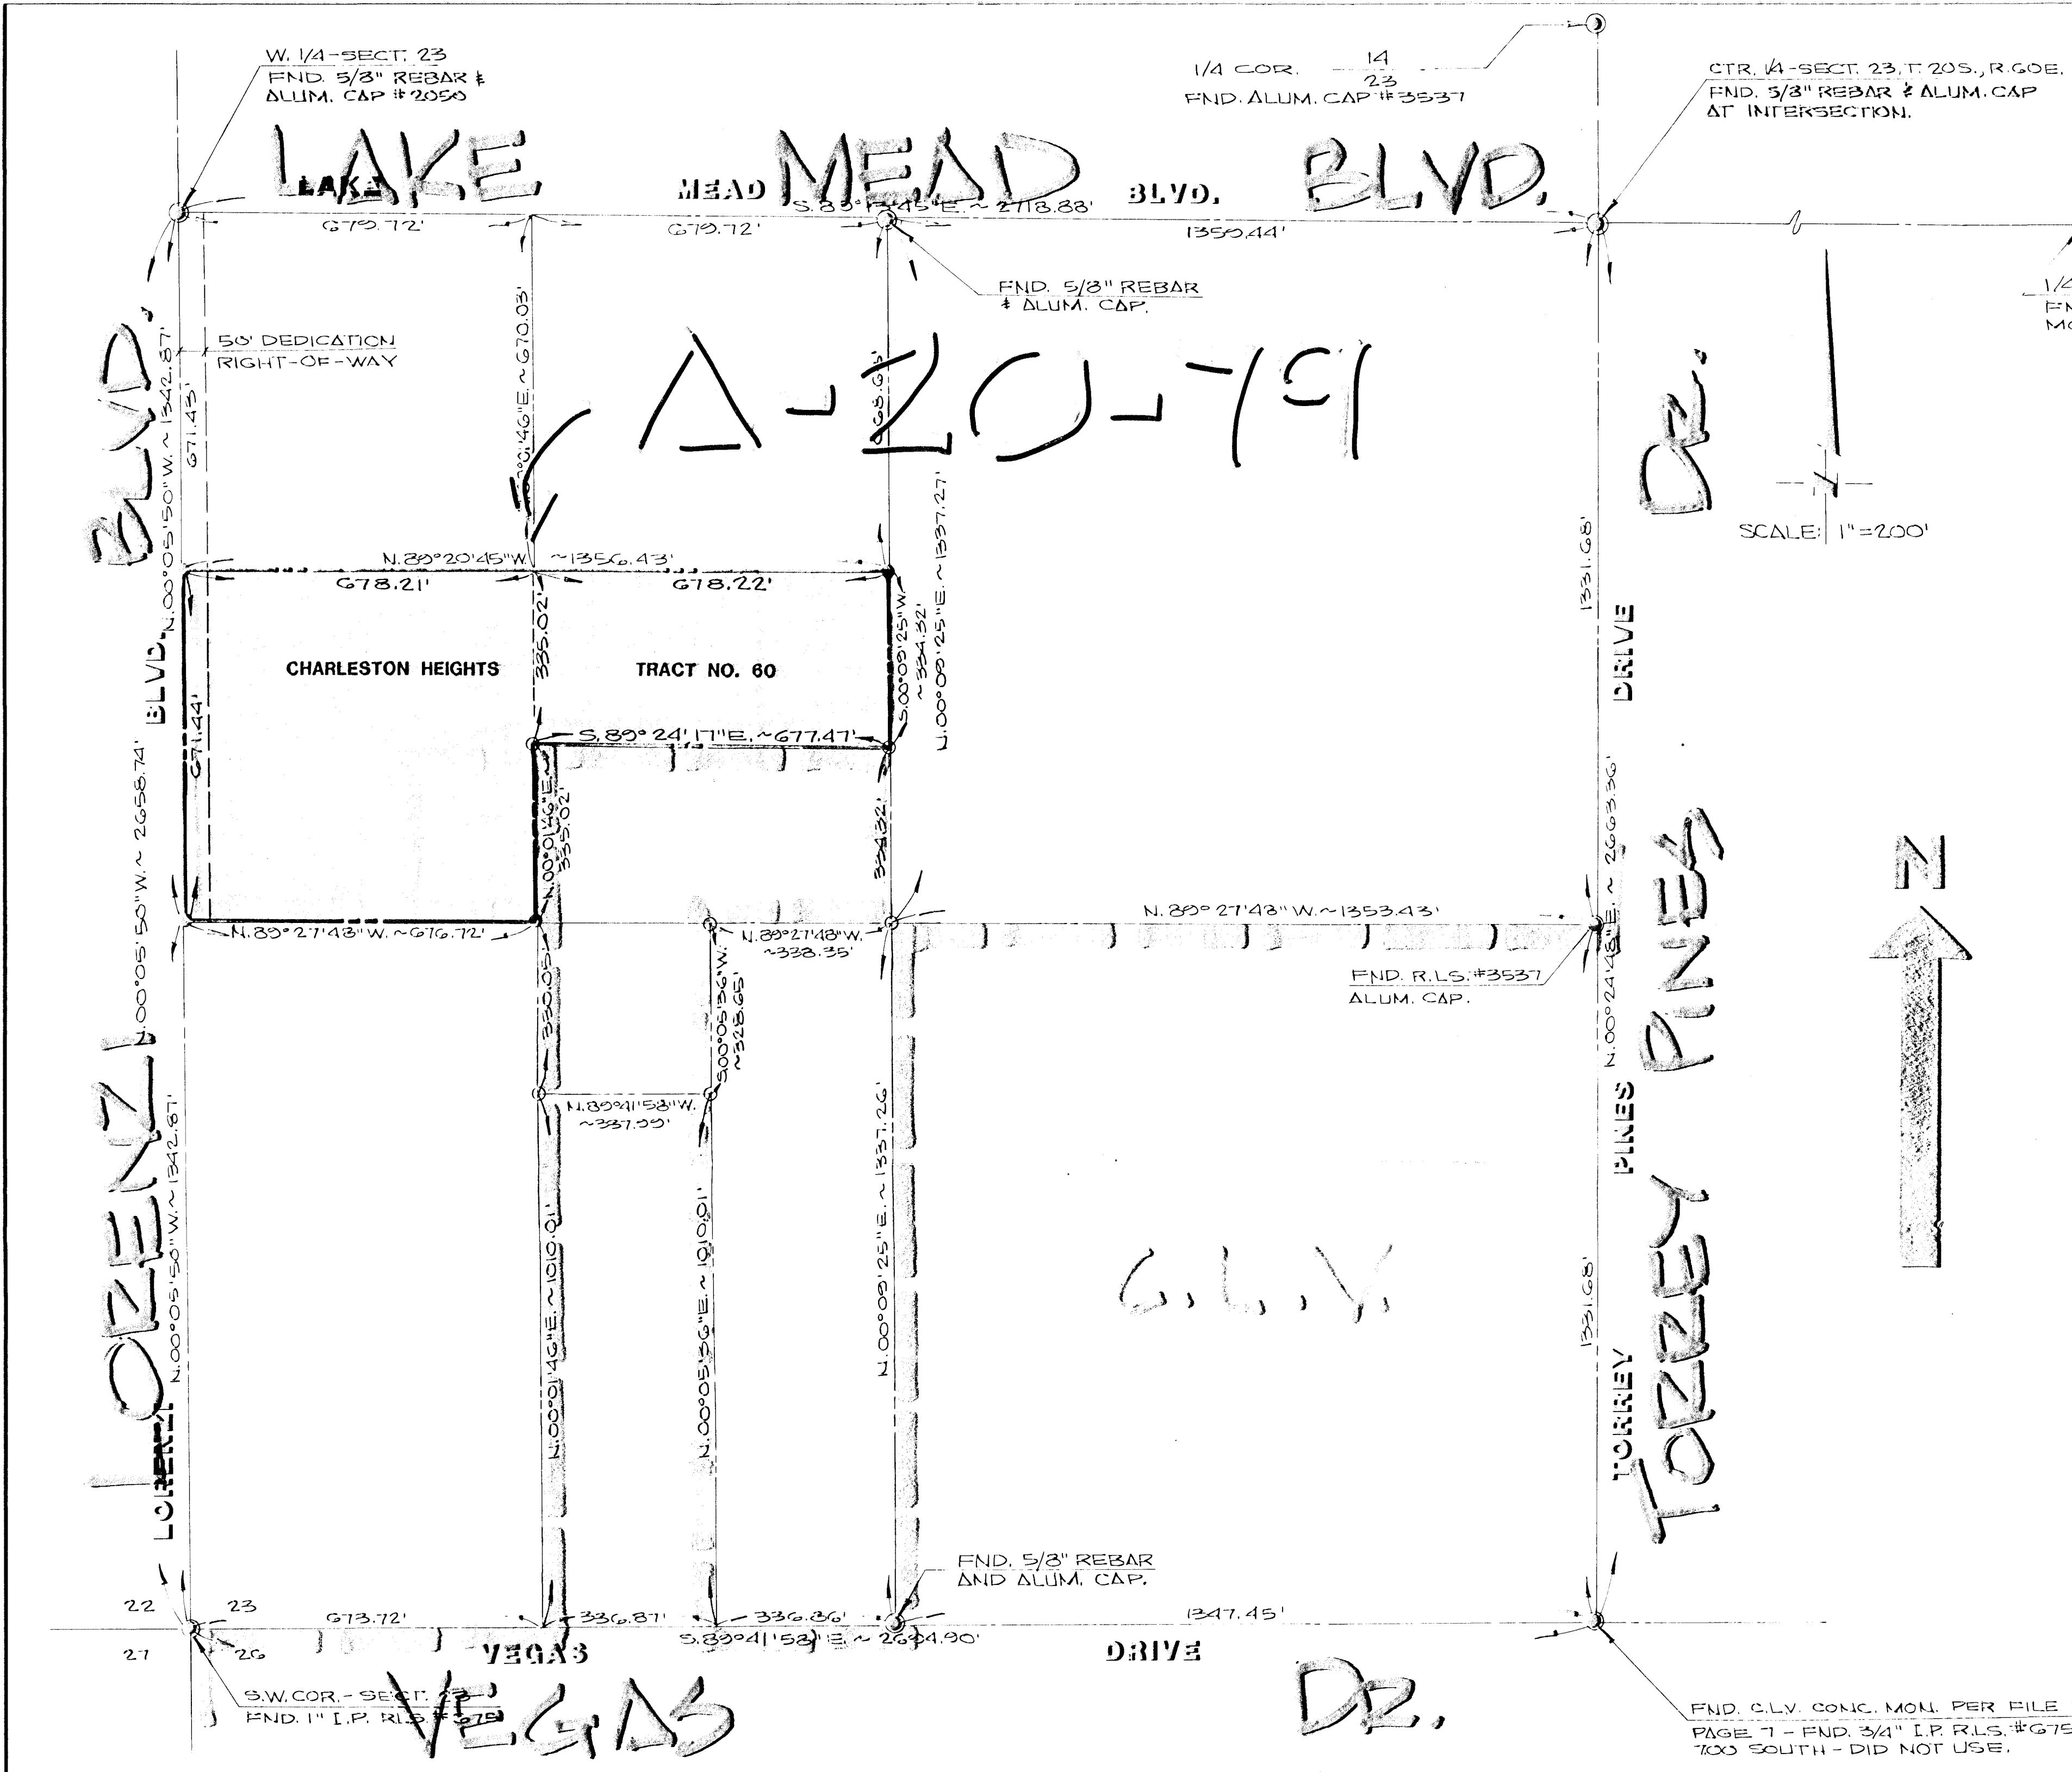

SURVEYOR'S CERTIFICATE

I, KAY L. ADAMS, A DULY REGISTERED LAND SURVEYOR, DO HEREBY CERTIFY THAT THIS MAP TRULY AND CORRECTLY REPRESENTS THE RESULTS OF A SURVEY MADE UNDER MY SUPERVISION AND COMPLETED ON THE 1TH DAY OF AUGUST, 1979, FOR BECKER INVESTMENT COMPANY. THIS SURVEY IS NOT A SUBDIVISION AS DEFINED BY NEVADA STATE LAWS.

Kay L. Adams
KAY L. ADAMS, REGISTERED LAND SURVEYOR, NO. 2050

BASIS OF BEARING

SOUTH 89°41'53" EAST, BEING THE BEARING OF THE SOUTH LINE OF THE SOUTHWEST QUARTER OF SECTION 23, TOWNSHIP 20 SOUTH, RANGE 60 EAST, M.D.M., AS SHOWN BY A MAP ON FILE IN THE CLARK COUNTY, NEVADA, RECORDER'S OFFICE AS BOOK 23, PAGE 99 OF PLATS.

LEGEND

- MON. FND. AS SHOWN
- SET STD. CONC. MON. W/B.C.
- FND CONC. MON. W/B.C. - R.L.S. #2050


LEGAL DESCRIPTION

BEING THE SOUTHWEST QUARTER (SW 1/4) OF THE NORTHWEST QUARTER (NW 1/4) OF THE SOUTHWEST QUARTER (SW 1/4) AND THE NORTH HALF (N 1/2) OF THE SOUTHWEST QUARTER (SE 1/4) OF THE NORTHWEST QUARTER (NW 1/4) OF THE SOUTHWEST QUARTER (SW 1/4) OF SECTION 23, TOWNSHIP 20 SOUTH, RANGE 60 EAST, M.D.M., CLARK COUNTY, NEVADA.

SAID PARCEL CONTAINS 15.6389 ACRES.

NO. _____	BOUNDARY SURVEY OF A PORTION OF THE
FILED AT THE REQUEST OF BECKER INVESTMENT CO.	NORTHWEST QUARTER OF THE SOUTH-
DATE _____ AT _____	WEST QUARTER OF SECTION 23,
FILE _____ PAGE _____	TOWNSHIP 20 SOUTH, RANGE 60 EAST, M.D.M.
OF SURVEYS	CLARK COUNTY, NEVADA
OFFICIAL RECORDS BOOK NO. _____	ANNEXED TO THE CITY OF LAS VEGAS, NEVADA
CLARK COUNTY NEVADA RECORDS	UNDER ORDINANCE NO.
JOAN SWIFT	
RECORDER	
FEE _____	
DEPUTY _____	

408.001

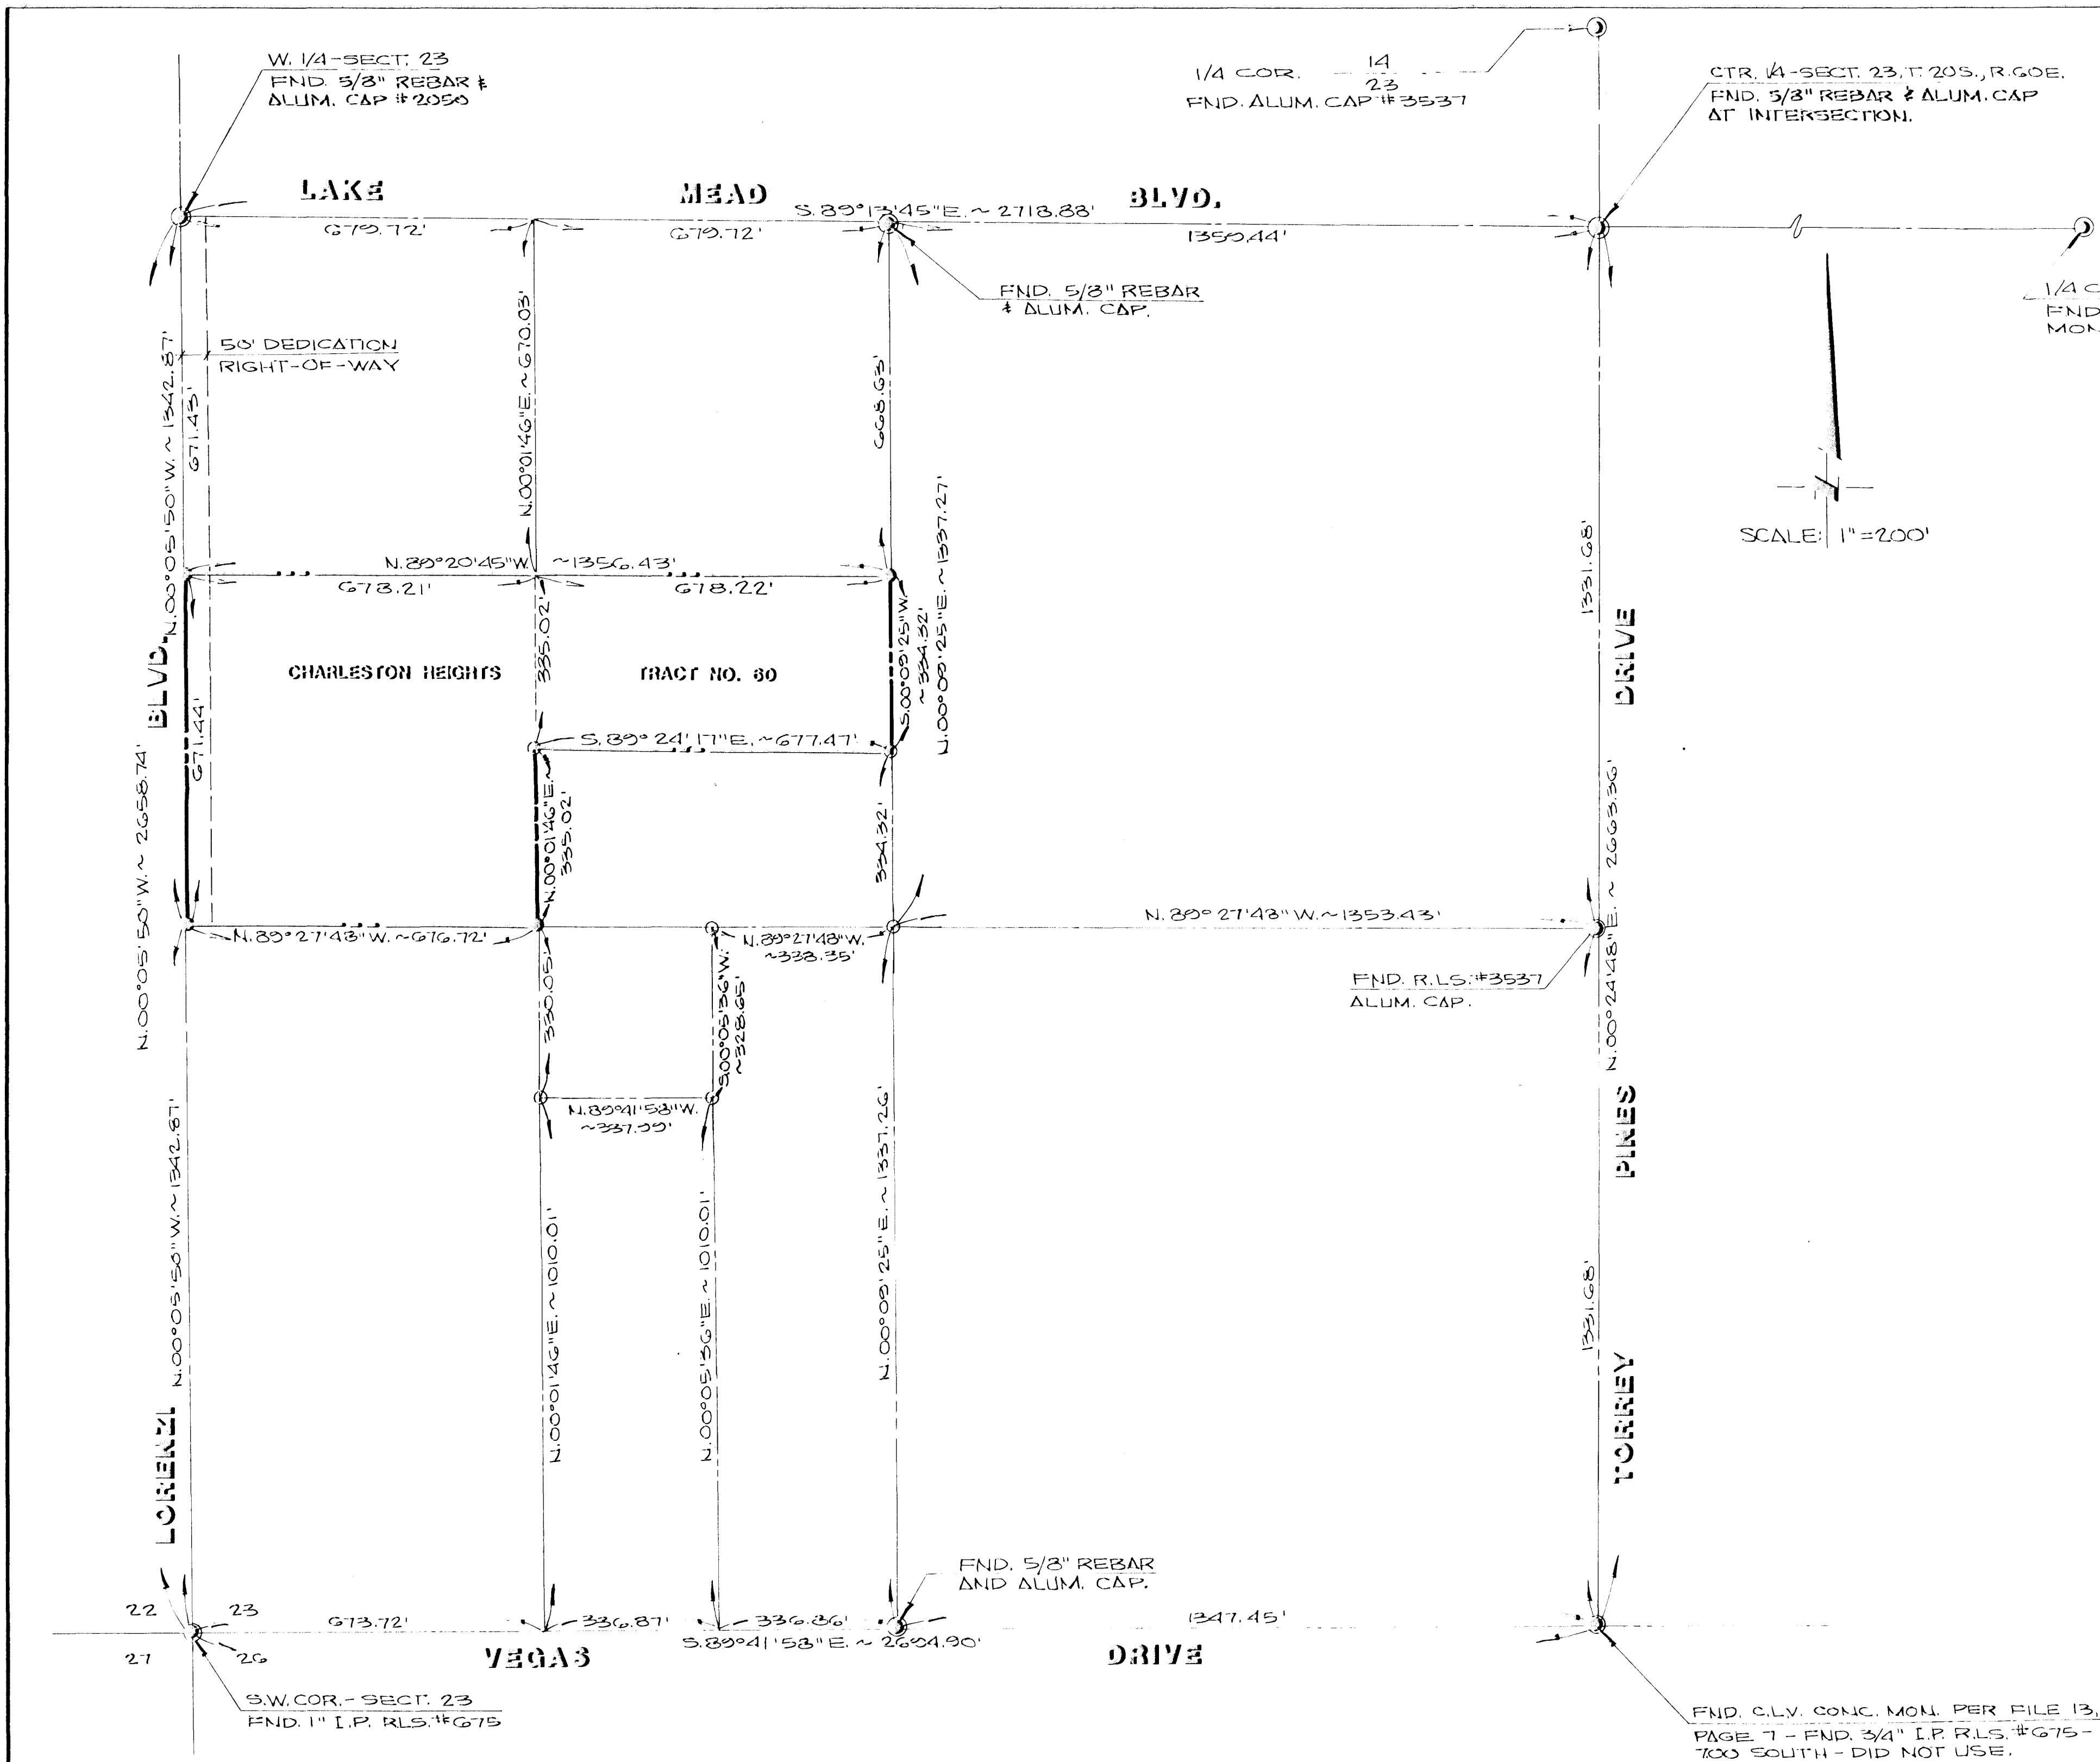

SURVEYOR'S CERTIFICATE

I, KAY L. ADAMS, A DULY REGISTERED LAND SURVEYOR, DO HEREBY CERTIFY THAT THIS MAP TRULY AND CORRECTLY REPRESENTS THE RESULTS OF A SURVEY MADE UNDER MY SUPERVISION AND COMPLETED ON THE 1TH DAY OF AUGUST, 1979, FOR BECKER INVESTMENT COMPANY. THIS SURVEY IS NOT A SUBDIVISION AS DEFINED BY NEVADA STATE LAWS.

Kay L. Adams
KAY L. ADAMS, REGISTERED LAND SURVEYOR, NO. 2050

BASIS OF BEARING

SOUTH 89°41'53" EAST, BEING THE BEARING OF THE SOUTH LINE OF THE SOUTHWEST QUARTER OF SECTION 23, TOWNSHIP 20 SOUTH, RANGE 60 EAST, M.D.M., AS SHOWN BY A MAP ON FILE IN THE CLARK COUNTY, NEVADA, RECORDER'S OFFICE AS BOOK 23, PAGE 99 OF PLATS.

LEGEND


- MON. FND. AS SHOWN
- SET STD. CONC. MON. W/B.C.
- FND CONC. MON. W/B.C. - R.L.S. #2050

LEGAL DESCRIPTION

BEING THE SOUTHWEST QUARTER (SW 1/4) OF THE NORTHWEST QUARTER (NW 1/4) OF THE SOUTHWEST QUARTER (SW 1/4) AND THE NORTH HALF (N 1/2) OF THE SOUTHWEST QUARTER (SE 1/4) OF THE NORTHWEST QUARTER (NW 1/4) OF THE SOUTHWEST QUARTER (SW 1/4) OF SECTION 23, TOWNSHIP 20 SOUTH, RANGE 60 EAST, M.D.M., CLARK COUNTY, NEVADA.

SAID PARCEL CONTAINS 15.6389 ACRES.

NO. _____	BOUNDARY SURVEY OF A PORTION OF THE
FILED AT THE REQUEST OF	NORTHWEST QUARTER OF THE SOUTH-
BECKER INVESTMENT CO.	WEST QUARTER OF SECTION 23,
DATE _____ AT _____	TOWNSHIP 20 SOUTH, RANGE 60 EAST, M.D.M.
FILE _____ PAGE _____	CLARK COUNTY, NEVADA
OF SURVEYS	ANNEXED TO THE CITY OF LAS VEGAS, NEVADA
OFFICIAL RECORDS BOOK NO. _____	UNDER ORDINANCE NO. _____
CLARK COUNTY NEVADA RECORDS	
JOAN SWIFT	
RECORDER	
FEE _____	
DEPUTY _____	

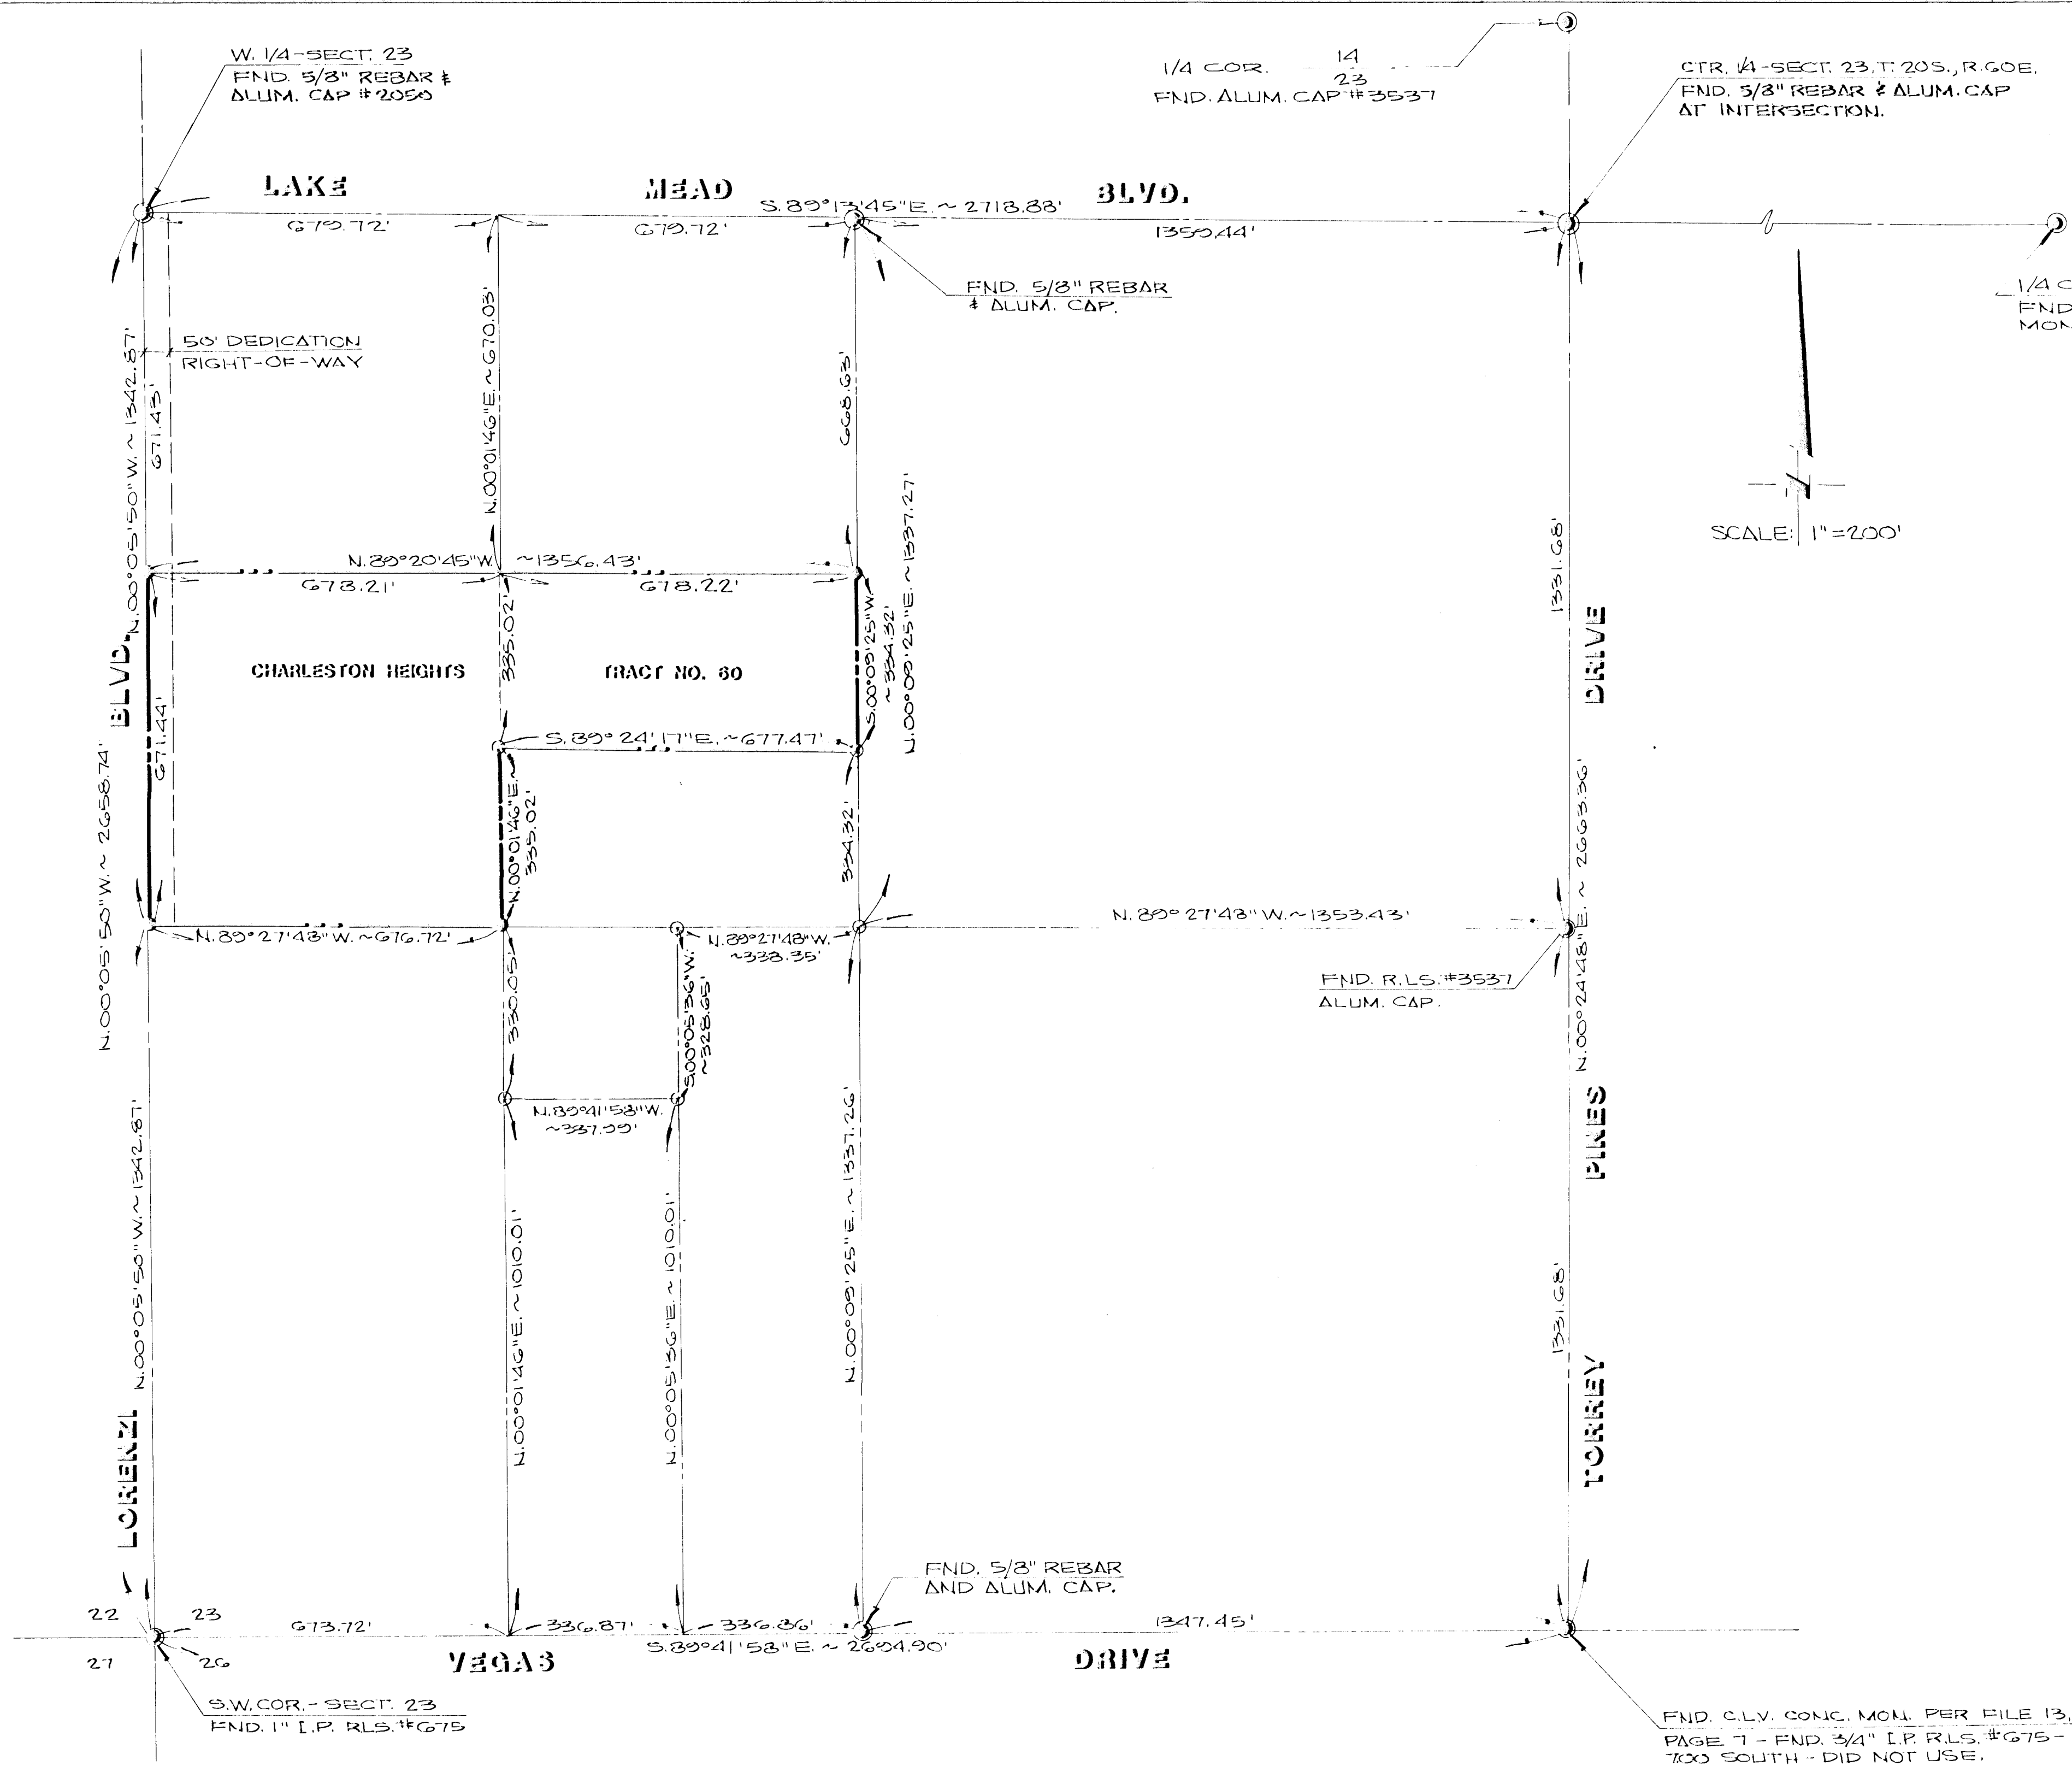

SURVEYOR'S CERTIFICATE

I, KAY L. ADAMS, A DULY REGISTERED LAND SURVEYOR, DO HEREBY CERTIFY THAT THIS MAP TRULY AND CORRECTLY REPRESENTS THE RESULTS OF A SURVEY MADE UNDER MY SUPERVISION AND COMPLETED ON THE 1TH DAY OF AUGUST, 1979, FOR BECKER INVESTMENT COMPANY. THIS SURVEY IS NOT A SUBDIVISION AS DEFINED BY NEVADA STATE LAWS.

Kay L. Adams
KAY L. ADAMS, REGISTERED LAND SURVEYOR, NO. 2050

BASE OF BEARING

SOUTH 89°41'53" EAST, BEING THE BEARING OF THE SOUTH LINE OF THE SOUTHWEST QUARTER OF SECTION 23, TOWNSHIP 20 SOUTH, RANGE 60 EAST, M.D.M., AS SHOWN BY A MAP ON FILE IN THE CLARK COUNTY, NEVADA, RECORDER'S OFFICE AS BOOK 23, PAGE 99 OF PLATS.

LEGEND

- MON. FND. AS SHOWN
- SET STD. CONC. MON. W/B.C.
- FND CONC. MON. W/B.C. - R.L.S. #2050


LEGAL DESCRIPTION

BEING THE SOUTHWEST QUARTER (SW 1/4) OF THE NORTHWEST QUARTER (NW 1/4) OF THE SOUTHWEST QUARTER (SW 1/4) AND THE NORTH HALF (N 1/2) OF THE SOUTHWEST QUARTER (SE 1/4) OF THE NORTHWEST QUARTER (NW 1/4) OF THE SOUTHWEST QUARTER (SW 1/4) OF SECTION 23, TOWNSHIP 20 SOUTH, RANGE 60 EAST, M.D.M., CLARK COUNTY, NEVADA.

SAID PARCEL CONTAINS 15.6389 ACRES.

NO. _____	BOUNDARY SURVEY OF A PORTION OF THE
FILED AT THE REQUEST OF BECKER INVESTMENT CO.	NORTHWEST QUARTER OF THE SOUTH-
DATE _____ AT _____	WEST QUARTER OF SECTION 23,
FILE _____ PAGE _____	TOWNSHIP 20 SOUTH, RANGE 60 EAST, M.D.M.
OF SURVEYS	CLARK COUNTY, NEVADA
OFFICIAL RECORDS BOOK NO. _____	ANNEXED TO THE CITY OF LAS VEGAS, NEVADA
CLARK COUNTY NEVADA, RECORDER	UNDER ORDINANCE NO. _____
JOAN SWIFT RECORDER	
FEE _____	
DEPUTY _____	

111 9055'

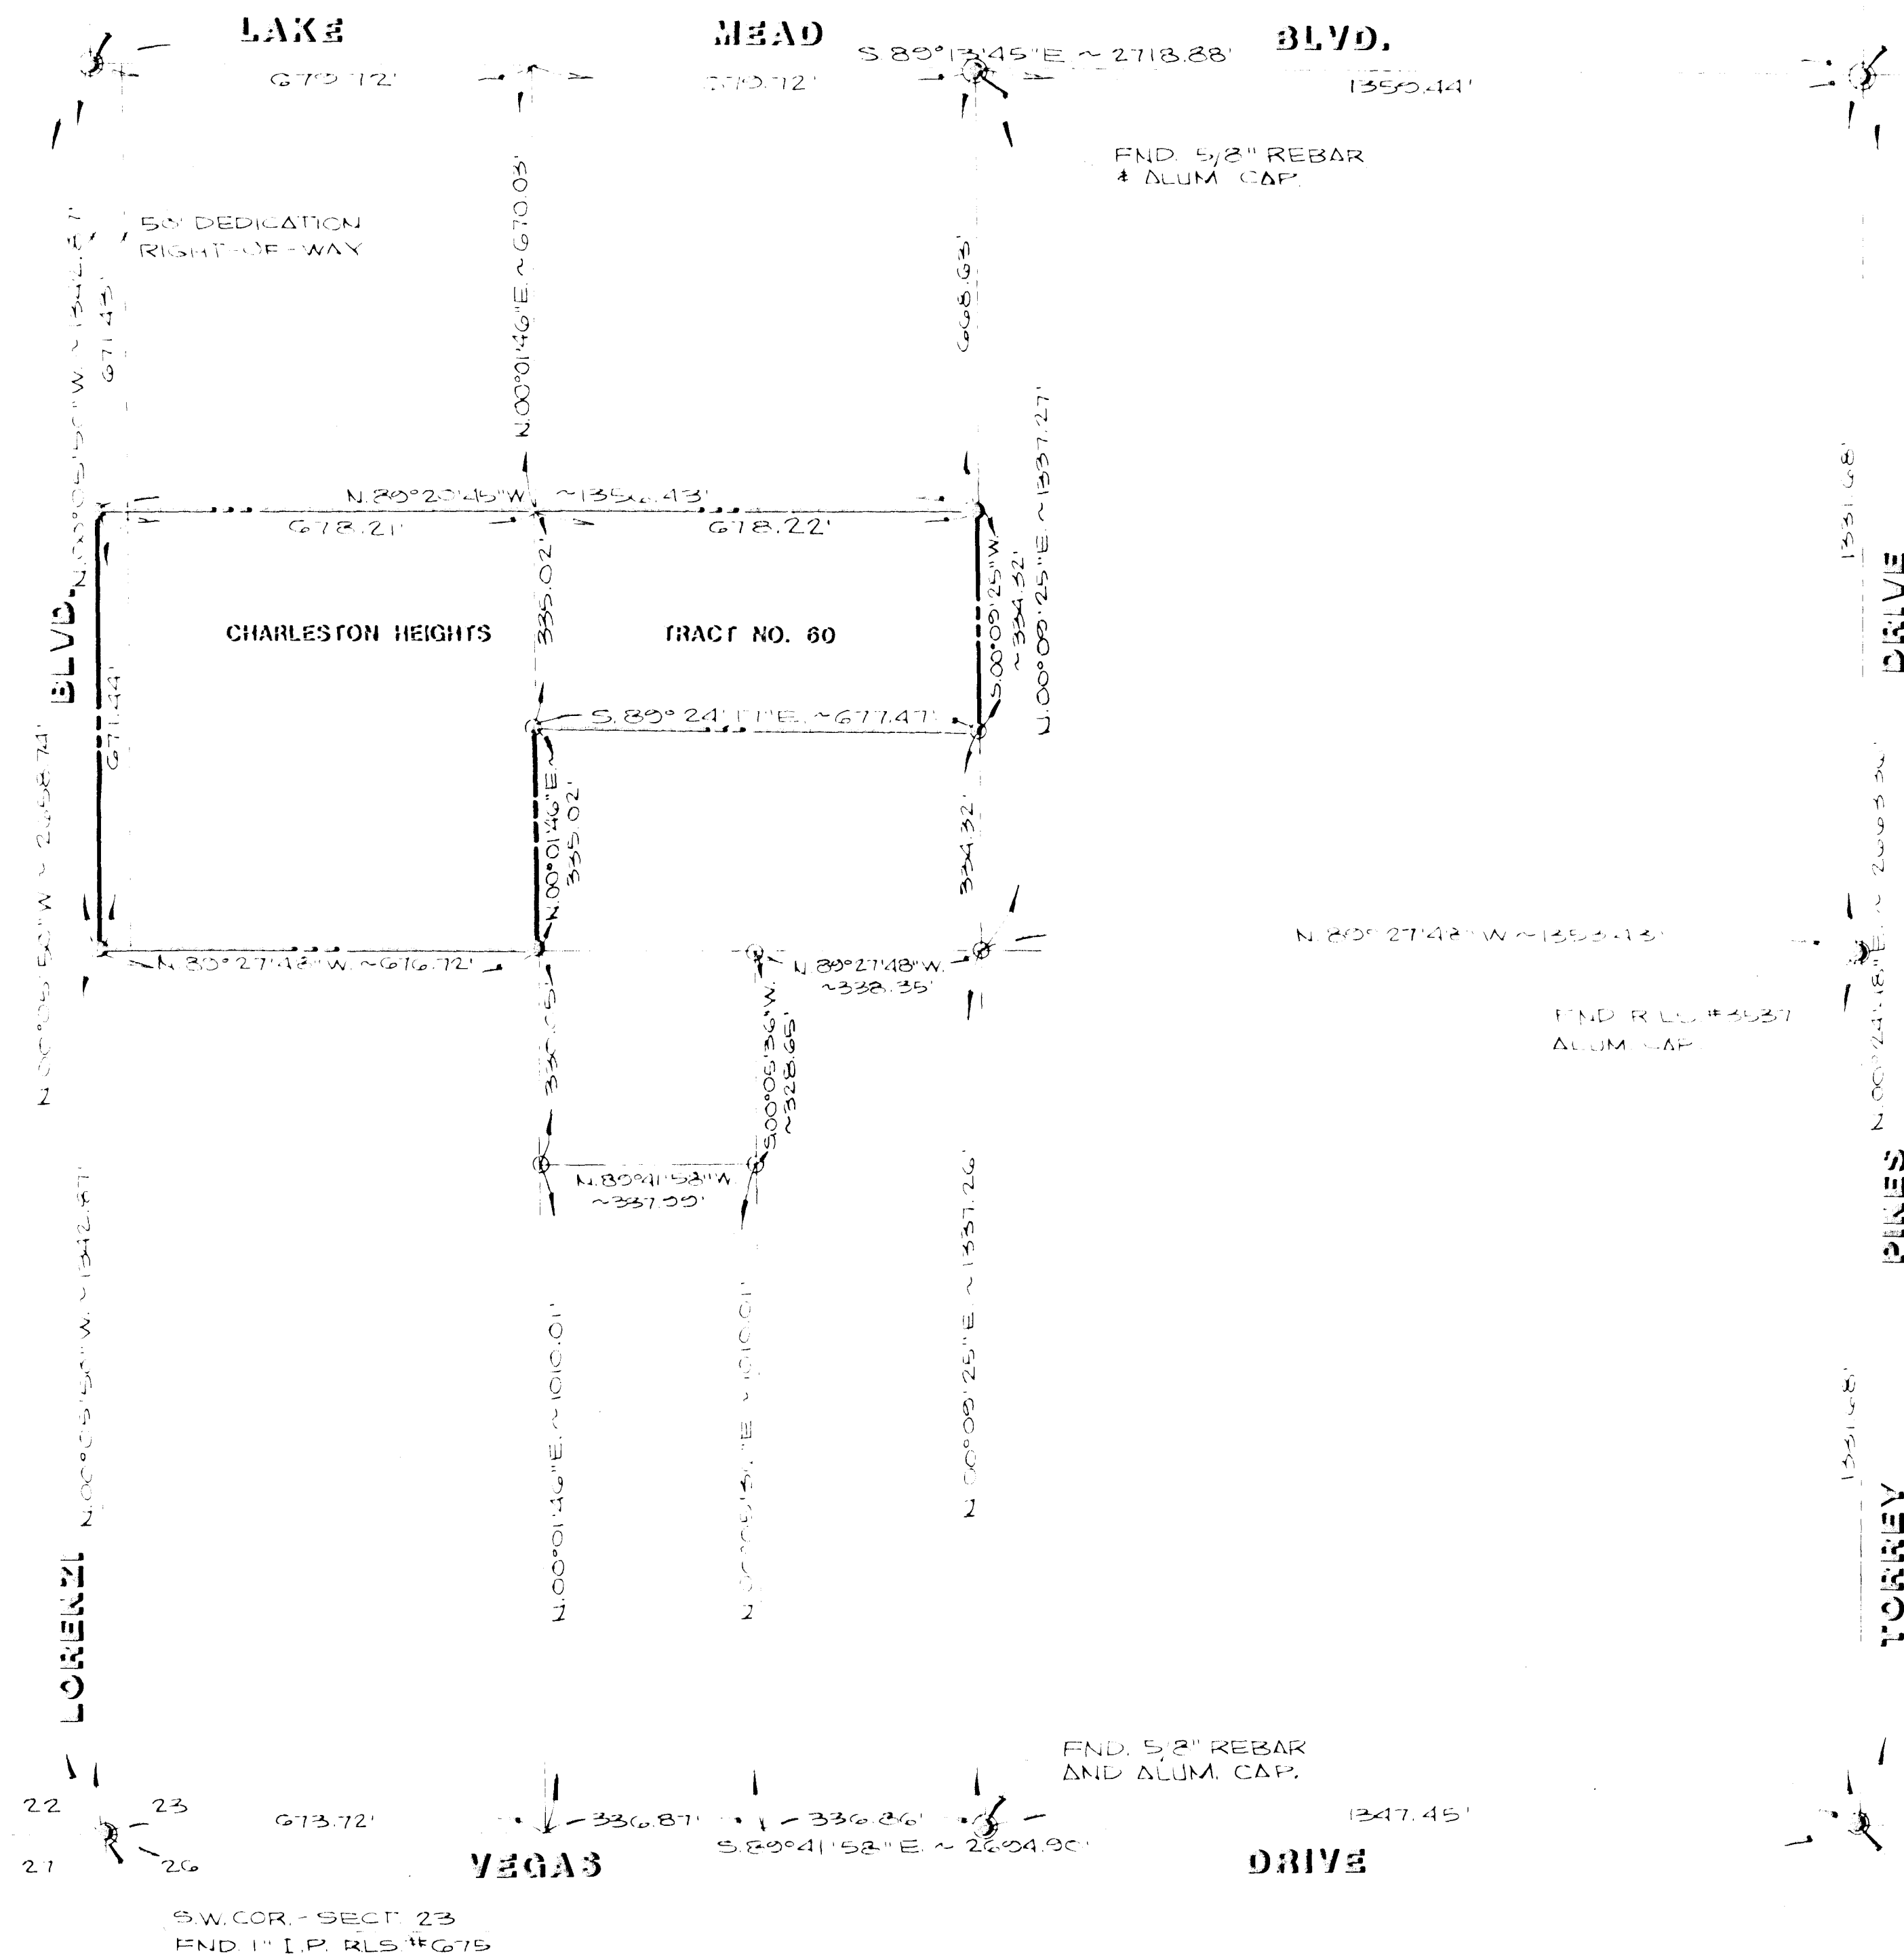

SCALE: 1"=200

SURVEYOR'S CERTIFICATE

I, KAY L. ADAMS, A DULY REGISTERED LAND SURVEYOR, DO HEREBY CERTIFY THAT THIS MAP TRULY AND CORRECTLY REPRESENTS THE REALITY OF A TRACT "MADE UNDER MY SUPERVISION AND COMPLETED ON THE 14th DAY OF AUGUST, תשס"ט, FOR BECKER INVESTMENT COMPANY. THIS SURVEY IS NOT A LITIGATION AS DEFINED BY NEVADA STATE LAWS.

Kay L. Adams, REGISTERED LAND SURVEYOR, No. 216

BASIS OF BEARING

SOUTH 89°41'53" EAST, BEING THE SEAMING OF THE SOUTHWEST CORNER OF THE SOUTHWEST QUARTER OF SECTION 25, TOWNSHIP 30N, RANGE 6E, T10S, R10E, N.D.M., AS SHOWN BY A MAP ON FILE IN THE CLERK'S OFFICE, NEVADA, RECORDER'S OFFICE AS BOOK 23, PAGE 30 OF PLATS.

LEGEND

- ② MON. FRI. AS SHOWN
③ SET STD. CONC. MON. W/200.
④ FILLING, N.A. 2/2/00, 11/1/00, 11/2/00

FND. C.L.V. CONC. MCM. PER FILE 13.
PAGE 7 - FND. 3/4" I.P. R.L.S. #675 -
700 SOUTH. DID NOT USE.

LEGAL DESCRIPTION

111N; THE SOUTHWEST QUARTER (SW 1/4) OF THE NORTHWEST QUARTER (NW 1/4) OF THE SOUTHWEST QUARTER (SW 1/4) AND THE NORTH HALF (N 1/2) OF THE SOUTHEAST QUARTER (SE 1/4) OF THE NORTHWEST QUARTER (NW 1/4) OF THE SOUTHWEST QUARTER (SW 1/4) OF SECTION 28, T.40N.12E, R.10E, RANGE 60 EAST, X.D.M., CLATSOP COUNTY, OREGON.

SAID PARCEL CONTAINS 15.6509 ACRES.

NO. 1119055
FILED AT THE REQUEST OF
BECKER INVESTMENT CO.
DATE 12-12-79 AT 2:36 PM
FILE 35 PAGE 24
OF SURVEYS
OFFICIAL RECORDS BOOK NO. 1160
CLARK COUNTY NEVADA RECORDS
JOAN SWIFT
RECORDER
FEE \$5.00
DEPUTY BV

BOUNDARY SURVEY OF A PORTION OF THE
NORTHWEST QUARTER OF THE SOUTH-
WEST QUARTER OF SECTION 23,
TOWNSHIP 20 SOUTH, RANGE 60 EAST, M.D.M.
CLARK COUNTY, NEVADA
ANNEXED TO THE CITY OF LAS VEGAS, NEVADA
UNDER ORDINANCE NO. 2080.

FILE 35 PAGE 24
A-20-79(A)