

NOTES

This map is for assessment use only and does NOT represent a survey. No liability is assumed for the accuracy of the data delineated herein.

Information on roads and other non-assessed parcels may be obtained from the Road Document Listing in the Assessor's Office.

This map is compiled from official records, including surveys and deeds, but only contains the information required for assessment. See the recorded documents for more detailed legal information.

MAP LEGEND

AVERAGE
GA. VALUE
35

PARCEL BOUNDARY

SUBD BOUNDARY

ROAD EASEMENT

PM/LD BOUNDARY

NON-PARCEL LOT LINE

MATCH LINE

ROAD ID NUMBER

001
1.00

PARCEL NUMBER
ACREAGE

202
PB 25-45

PARCEL SUB/SEQ NUMBER
PLAT RECORDING NUMBER

5

BLOCK NUMBER

5

LOT NUMBER

015

GOV. LOT NUMBER

T19S R60E

27

N 2 NW 4

125-27-1

1185
99 100 101

1195
126 125 124

1205
137 138 139


6 5 4 3 2 1
7 8 9 10 11 12
13 14 15 16 17 18
19 20 21 22 23 24
25 26 27 28 29 30
31 32 33 34 35 36

8 4 8 4
5 1 5 1
6 2 6 2
7 3 7 3
8 4 8 4
5 1 5 1

Scale: 1"=200'

Rev: 02/05/99

CLARK COUNTY
ASSESSOR
JENNIFER D. BROWN
NEVADA

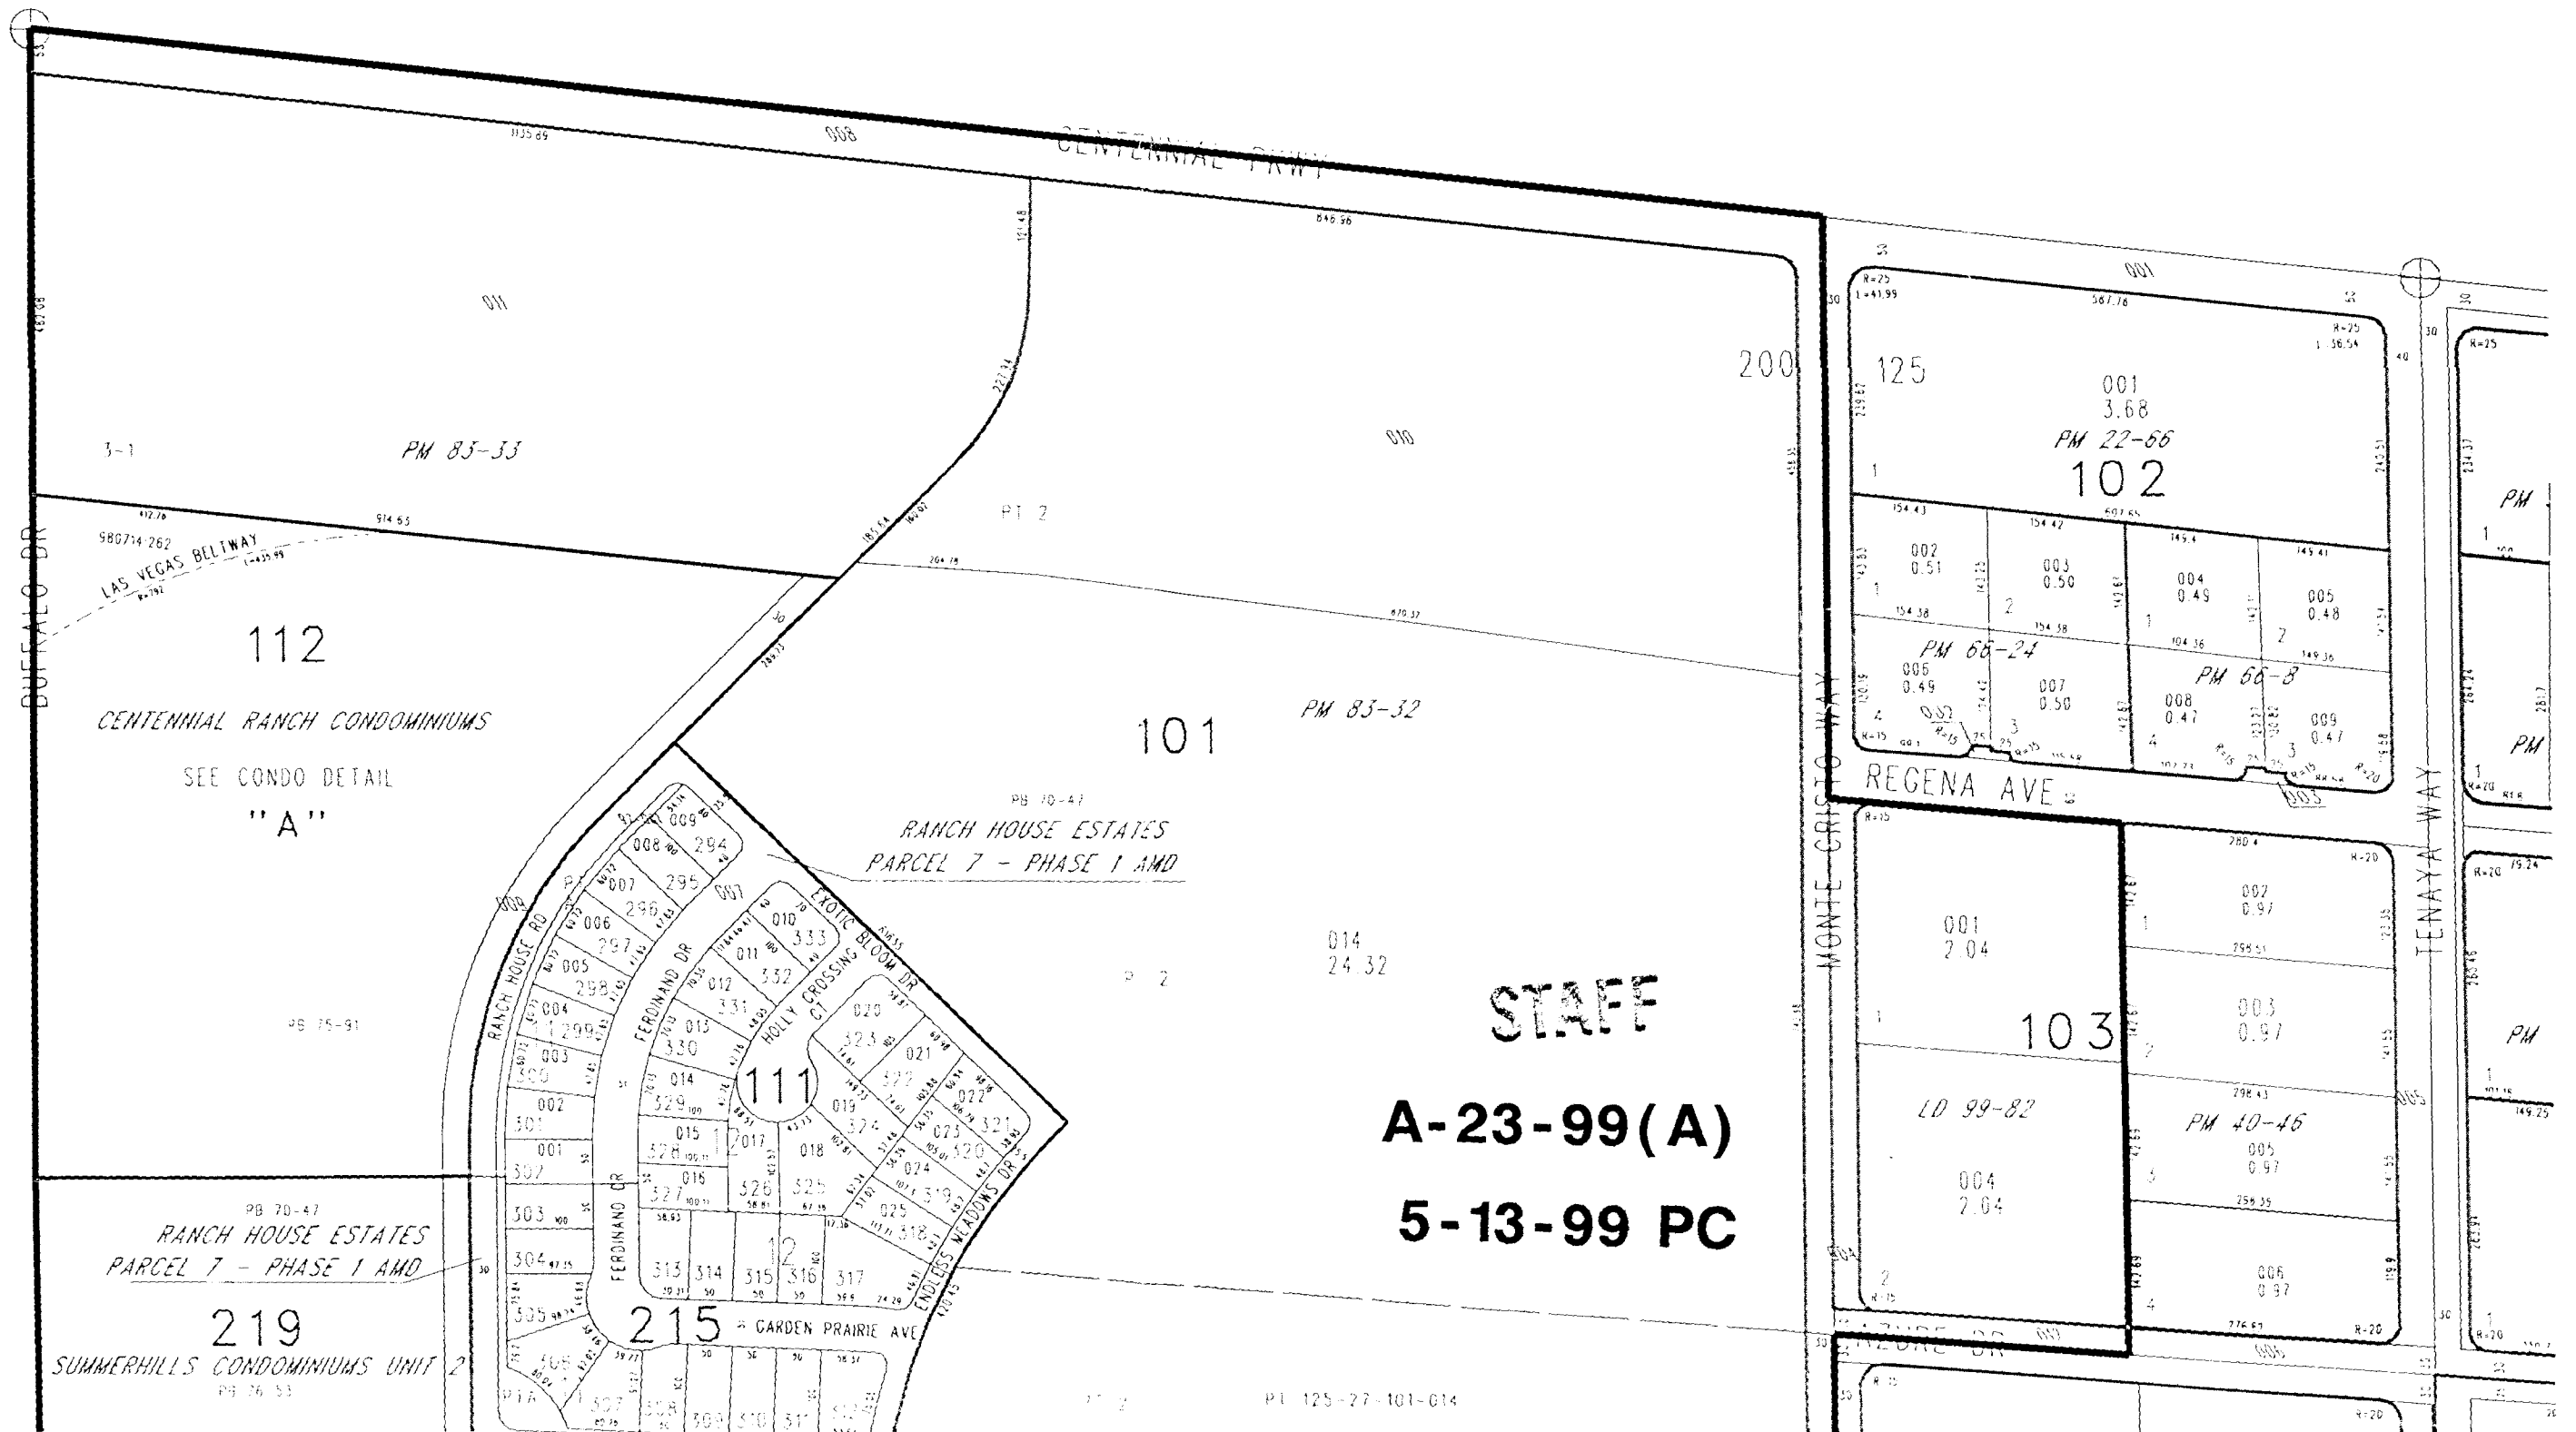

NOTES

This map is for assessment use only and does NOT represent a survey. No liability is assumed for the accuracy of the data delineated herein.

Information on roads and other non-assessed parcels may be obtained from the Road Document Listing in the Assessor's Office.

This map is compiled from official records, including surveys and deeds, but only contains the information required for assessment. See the recorded documents for more detailed legal information.

MAP LEGEND

AVERAGE
GA. VALUE
35

PARCEL BOUNDARY

SUBD BOUNDARY

ROAD EASEMENT

PM/LD BOUNDARY

NON-PARCEL LOT LINE

MATCH LINE

ROAD ID NUMBER

001
1.00

PARCEL NUMBER
ACREAGE

202
PB 25-45

PARCEL SUB/SEQ NUMBER
PLAT RECORDING NUMBER

5

BLOCK NUMBER

5

LOT NUMBER

015

GOV. LOT NUMBER

T19S R60E

27

N 2 NW 4

125-27-1

1185
99 100 101

1195
126 125 124

1205
137 138 139


6 5 4 3 2 1
7 8 9 10 11 12
13 14 15 16 17 18
19 20 21 22 23 24
25 26 27 28 29 30
31 32 33 34 35 36

8 4 8 4
5 1 5 1
6 2 6 2
7 3 7 3
8 4 8 4
5 1 5 1

Scale: 1"=200'

Rev: 02/05/99

CLARK COUNTY
ASSESSOR
JENNIFER D. BROWN
NEVADA

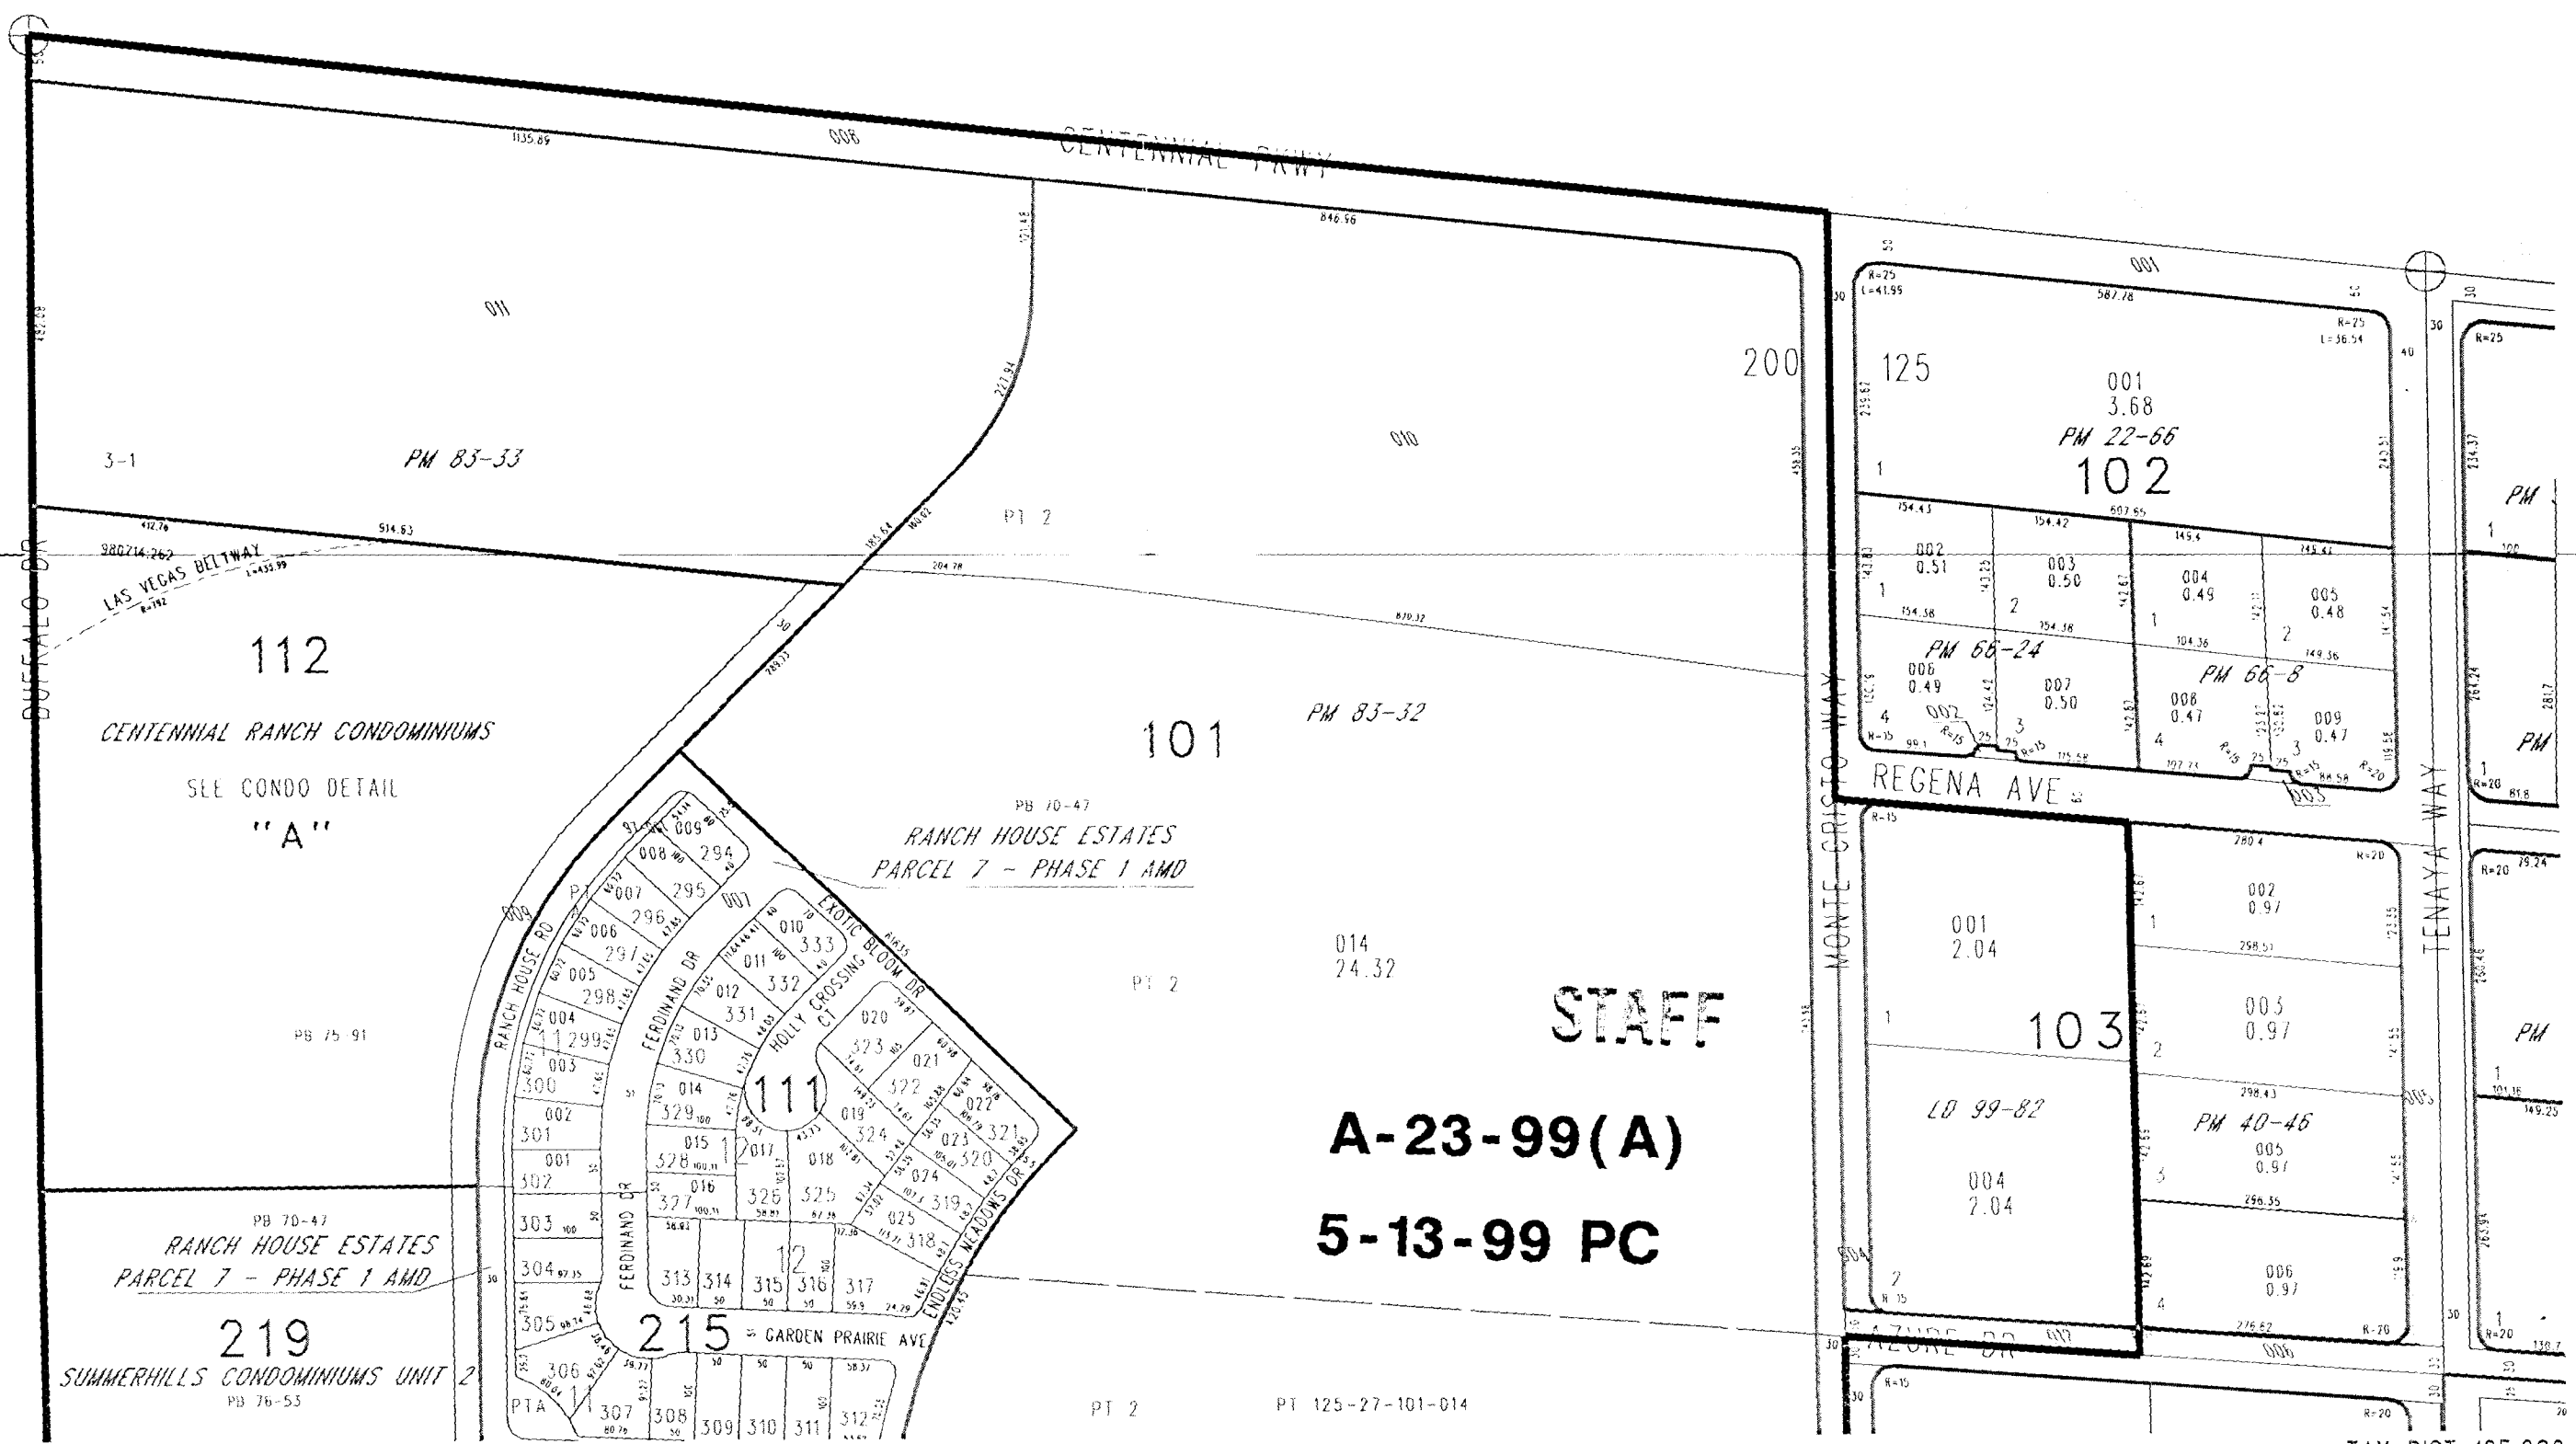

NOTES

This map is for assessment use only and does NOT represent a survey.
No liability is assumed for the accuracy of the data delineated herein.

Information on roads and other non-assessed parcels may be obtained
from the Road Document Listing in the Assessor's Office.

This map is compiled from official records, including surveys and deeds,
but only contains the information required for assessment. See the
recorded documents for more detailed legal information.

MAP LEGEND

AVERAGE
CA VALUE
35

PARCEL BOUNDARY
SUBD BOUNDARY
ROAD EASEMENT
PM/LD BOUNDARY
NON-PARCEL LOT LINE
MATCH LINE
ROAD ID NUMBER

001
1.00
202
PM 20-40
5
5
0.5

PARCEL NUMBER
ACREAGE
PARCEL SUB/SEC NUMBER
PLAT RECORDING NUMBER
BLOCK NUMBER
LOT NUMBER
GOV. LOT NUMBER

ASSESSOR'S PARCELS - CLARK CO., NV.


M. W. Schofield, Assessor

T19S R60E

27

N 2 NW 4

125-27-1

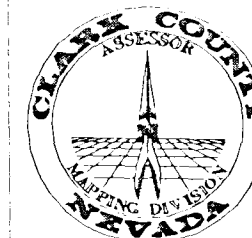

Scale: 1"=200'

Rev: 02/05/99

8	4	8	4
5	1	5	1
6	2	6	2
7	3	7	3
8	4	8	4
5	1	5	1

