

REVERSIONARY PARCEL MAP

FOR THE PURPOSE OF REVERTING TO ACREAGE ALL OF PARCEL 2 IN FILE _____, PAGE _____ OF PARCEL MAPS AND ALL OF PARCELS 1 AND 2 IN FILE 63, PAGE 72 OF PARCEL MAPS, AND ALL OF PARCELS 1, 2, 3, AND 4 IN FILE 63, PAGE 71 OF PARCEL MAPS, AND ALL OF PARCEL 1 IN FILE 63, PAGE 47 OF PARCEL MAPS, AND ALL OF PARCELS 2, 3, AND 4 IN FILE 63, PAGE 28 OF PARCEL MAPS, AND ALL OF PARCEL 3 AND A PORTION OF PARCEL 1 IN FILE 63, PAGE 26 OF PARCEL MAPS ON FILE IN THE CLARK COUNTY RECORDER'S OFFICE, CLARK COUNTY, NEVADA, LYING WITHIN SECTIONS 13, 14, 24, AND 25, TOWNSHIP 20 SOUTH, RANGE 59 EAST, M.D.M., AND SECTIONS 18, 19, AND 30, TOWNSHIP 20 SOUTH, RANGE 60 EAST, M.D.M., CITY OF LAS VEGAS, CLARK COUNTY, NEVADA.

OWNER'S CERTIFICATE & DEDICATION

HOWARD HUGHES PROPERTIES LIMITED PARTNERSHIP, A Delaware limited partnership by SUMMERLIN, a division of SUMMA CORPORATION, A Delaware corporation, it's sole general partner OWNER OF THE WITHIN PLATTED LANDS, DOES HEREBY CONSENT TO THE PREPARATION AND RECORDATION OF THIS REVERSIONARY PARCEL MAP FOR THE PURPOSE OF REVERTING TO ACREAGE THE PARCELS OF LAND DELINEATED HEREON.

HOWARD HUGHES PROPERTIES LIMITED PARTNERSHIP, A Delaware limited partnership by SUMMERLIN, a division of SUMMA CORPORATION, A Delaware corporation, it's sole general partner DATED THIS 28th DAY OF May, 1999.

BY: Mark L. Fine
MARK L. FINE
PRESIDENT

ACKNOWLEDGMENT


STATE OF NEVADA }
COUNTY OF CLARK } ss.
ON THIS 28th DAY OF May, 1999, BEFORE ME,
PATSY A. MAINS, A NOTARY PUBLIC IN AND FOR SAID STATE,
PERSONALLY APPEARED MARK L. FINE
AND ACKNOWLEDGED TO ME THAT HE EXECUTED THIS INSTRUMENT.

PATSY A. MAINS
NOTARY PUBLIC IN AND FOR SAID COUNTY AND STATE
MY APPOINTMENT EXPIRES: MAY 29, 1995

SURVEYOR'S CERTIFICATE

I, ALLEN L. HAGEN, A PROFESSIONAL LAND SURVEYOR REGISTERED IN THE STATE OF NEVADA, CERTIFY THAT THIS REVERSIONARY MAP HAS BEEN PREPARED AT THE INSTANCE OF HOWARD HUGHES PROPERTIES LIMITED PARTNERSHIP, A Delaware limited partnership by SUMMERLIN, a division of SUMMA CORPORATION, A Delaware corporation, it's sole general partner, FOR THE PURPOSE OF REVERTING TO ACREAGE ALL OF PARCEL 2 IN FILE _____, PAGE _____ OF PARCEL MAPS, AND ALL OF PARCELS 1 AND 2 IN FILE 63, PAGE 72 OF PARCEL MAPS, AND ALL OF PARCELS 1, 2, 3, AND 4 IN FILE 63, PAGE 71 OF PARCEL MAPS, AND ALL OF PARCEL 1 IN FILE 63, PAGE 47 OF PARCEL MAPS, AND ALL OF PARCELS 2, 3, AND 4 IN FILE 63, PAGE 28 OF PARCEL MAPS, AND ALL OF PARCEL 3 AND A PORTION OF PARCEL 1 IN FILE 63, PAGE 26 OF PARCEL MAPS ON FILE IN THE CLARK COUNTY RECORDER'S OFFICE, CLARK COUNTY, NEVADA, LYING WITHIN SECTIONS 13, 14, 24, AND 25, TOWNSHIP 20 SOUTH, RANGE 59 EAST, M.D.M., AND SECTIONS 18, 19, AND 30, TOWNSHIP 20 SOUTH, RANGE 60 EAST, M.D.M., CITY OF LAS VEGAS, CLARK COUNTY, NEVADA. I FURTHER STATE THAT I ASSUME NO RESPONSIBILITY FOR THE EXISTANCE OF THE MONUMENTS OR THE FOR THE CORRECTNESS OF OTHER INFORMATION SHOWN OR COPIED FROM SAID MAPS. THIS MAP COMPLIES WITH THE APPLICABLE STATE STATUTES AND ANY LOCAL ORDINANCES.

ALLEN L. HAGEN
PROFESSIONAL LAND SURVEYOR
NEVADA CERTIFICATE NO. 7755

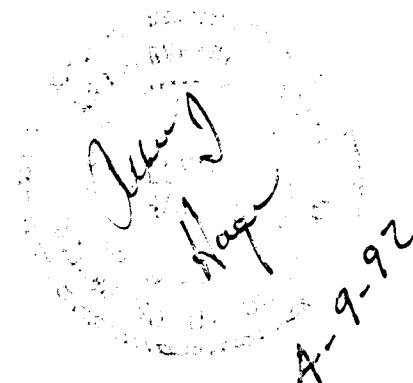

CITY ENGINEER'S CERTIFICATE

I, DENNIS ANDERSON, CITY ENGINEER OF THE CITY OF LAS VEGAS, NEVADA CERTIFY THAT I HAVE EXAMINED THIS "REVERSIONARY PARCEL MAP" AND IT COMPLIES WITH N.R.S. 278.490 AND IS TECHNICALLY CORRECT.

DENNIS ANDERSON
CITY ENGINEER, CITY OF LAS VEGAS, NEVADA
NEVADA P.E. CERTIFICATE NO. 09160

APPROVAL

THIS REVERSIONARY MAP IS APPROVED AND ACCEPTED THIS _____ DAY OF _____, 1999, FOR THE PURPOSE OF REVERTING TO ACREAGE.

RITA M. LUMOS, P.L.S. 5094
CITY SURVEYOR

APPROVAL

THIS REVERSIONARY MAP IS APPROVED AND ACCEPTED THIS _____ DAY OF _____, 1999, BY THE PLANNING COMMISSION OF THE CITY OF LAS VEGAS, NEVADA

NORMAN R. STANDERFER
DIRECTOR OF COMMUNITY PLANNING AND DEVELOPMENT
CITY OF LAS VEGAS, NEVADA

JUN 12 1992

BASIS OF BEARINGS

SOUTH 89°41'23" EAST, BEING THE BEARING OF THE NORTH LINE OF THE NORTHEAST QUARTER (NE 1/4) OF THE NORTHWEST QUARTER (NW 1/4) OF SECTION 13, TOWNSHIP 20 SOUTH, RANGE 59 EAST, M.D.M., AS SHOWN ON THE "SURVEY OF PORTIONS OF SECTIONS 13, 14, 24 AND 25, TOWNSHIP 20 SOUTH, RANGE 59 EAST, M.D.M., CLARK COUNTY, NEVADA TO BE ANNEXED TO THE CITY OF LAS VEGAS UNDER ORDINANCE NO. 3463", ON FILE IN FILE 53, PAGE 03 OF SURVEYS IN THE CLARK COUNTY RECORDER'S OFFICE, CLARK COUNTY, NEVADA.


NOTE:

ANY SUBSEQUENT CHANGES TO THIS MAP SHOULD BE EXAMINED AND MAY BE DETERMINED BY REFERENCE TO THE COUNTY RECORDER'S CUMULATIVE MAP INDEX.
N.R.S. 278.5695

REVERSIONARY PARCEL MAP FOR HOWARD HUGHES PROPERTIES LIMITED PARTNERSHIP		INSTRUMENT NO. _____ OFFICIAL RECORDS BOOK NO. _____ FILED AT THE REQUEST OF G.C. WALLACE INC.
FOR THE PURPOSE OF REVERTING TO ACREAGE PORTIONS OF SECTIONS 13, 14, 24, AND 25, TOWNSHIP 20 SOUTH, RANGE 59 EAST, M.D.M., AND PORTIONS OF SECTIONS 18, 19, AND 30, TOWNSHIP 20 SOUTH, RANGE 60 EAST, M.D.M., CITY OF LAS VEGAS, CLARK COUNTY, NEVADA.		DATE _____ AT _____ FILE _____ PAGE _____ OF PARCEL MAPS CLARK COUNTY, NEVADA RECORDS JOAN L. SMIT, RECORDER
G.C. WALLACE, INC. Engineering/Architecture 1555 SOUTH RAINBOW BLVD./LAS VEGAS, NEVADA 89102		FEE \$ _____ DEPUTY _____


REVERSIONARY PARCEL MAP


FOR THE PURPOSE OF REVERTING TO ACREAGE ALL OF PARCEL 2 IN FILE _____, PAGE _____ OF PARCEL MAPS AND ALL OF PARCELS 1 AND 2 IN FILE 63, PAGE 72 OF PARCEL MAPS, AND ALL OF PARCELS 1, 2, 3, AND 4 IN FILE 63, PAGE 71 OF PARCEL MAPS, AND ALL OF PARCEL 1 IN FILE 63, PAGE 47 OF PARCEL MAPS, AND ALL OF PARCELS 2, 3, AND 4 IN FILE 63, PAGE 28 OF PARCEL MAPS, AND ALL OF PARCEL 3 AND A PORTION OF PARCEL 1 IN FILE 63, PAGE 26 OF PARCEL MAPS ON FILE IN THE CLARK COUNTY RECORDER'S OFFICE, CLARK COUNTY, NEVADA, LYING WITHIN SECTIONS 13, 14, 24, AND 25, TOWNSHIP 20 SOUTH, RANGE 59 EAST, M.D.M., AND SECTIONS 18, 19, AND 30, TOWNSHIP 20 SOUTH, RANGE 60 EAST, M.D.M., CITY OF LAS VEGAS, CLARK COUNTY, NEVADA.

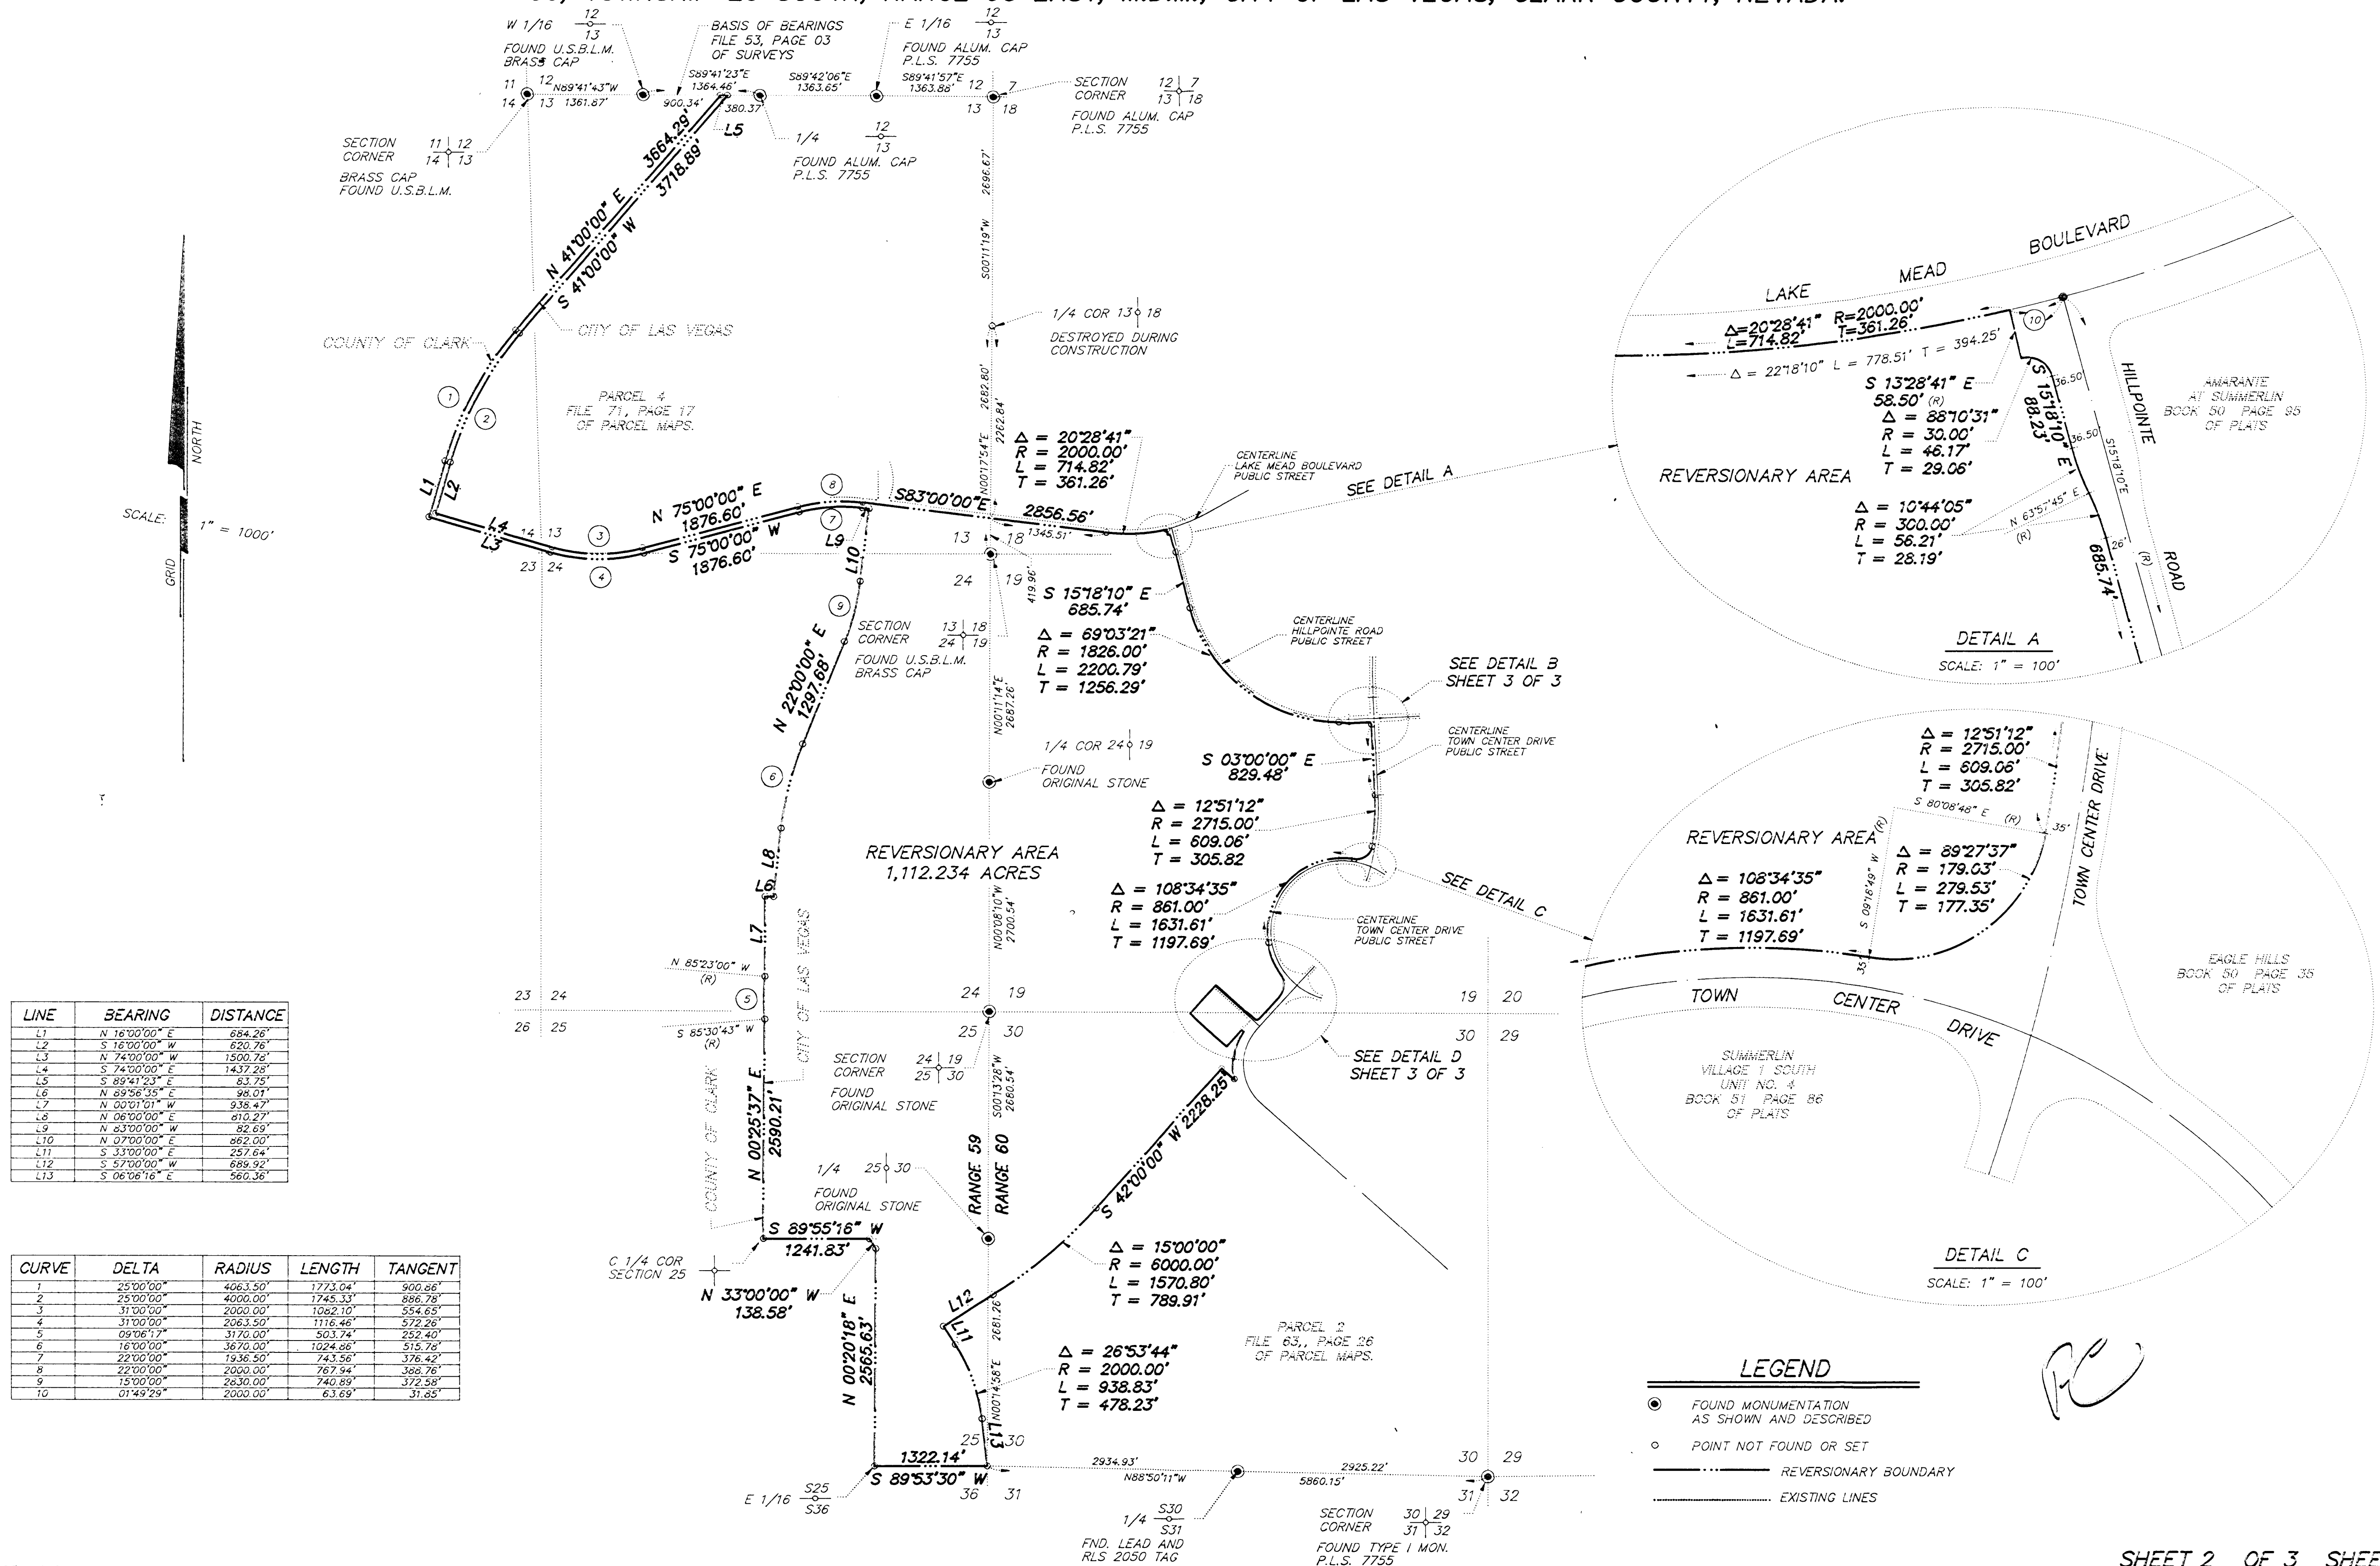

REVERSIONARY PARCEL MAP

FOR THE PURPOSE OF REVERTING TO ACREAGE ALL OF PARCEL 2 IN FILE _____, PAGE _____ OF PARCEL MAPS AND ALL OF PARCELS 1 AND 2 IN FILE 63, PAGE 72 OF PARCEL MAPS, AND ALL OF PARCELS 1, 2, 3, AND 4 IN FILE 63, PAGE 71 OF PARCEL MAPS, AND ALL OF PARCEL 1 IN FILE 63, PAGE 47 OF PARCEL MAPS, AND ALL OF PARCELS 2, 3, AND 4 IN FILE 63, PAGE 28 OF PARCEL MAPS, AND ALL OF PARCEL 3 AND A PORTION OF PARCEL 1 IN FILE 63, PAGE 26 OF PARCEL MAPS ON FILE IN THE CLARK COUNTY RECORDER'S OFFICE, CLARK COUNTY, NEVADA, LYING WITHIN SECTIONS 13, 14, 24, AND 25, TOWNSHIP 20 SOUTH, RANGE 59 EAST, M.D.M., AND SECTIONS 18, 19, AND 30, TOWNSHIP 20 SOUTH, RANGE 60 EAST, M.D.M., CITY OF LAS VEGAS, CLARK COUNTY, NEVADA.

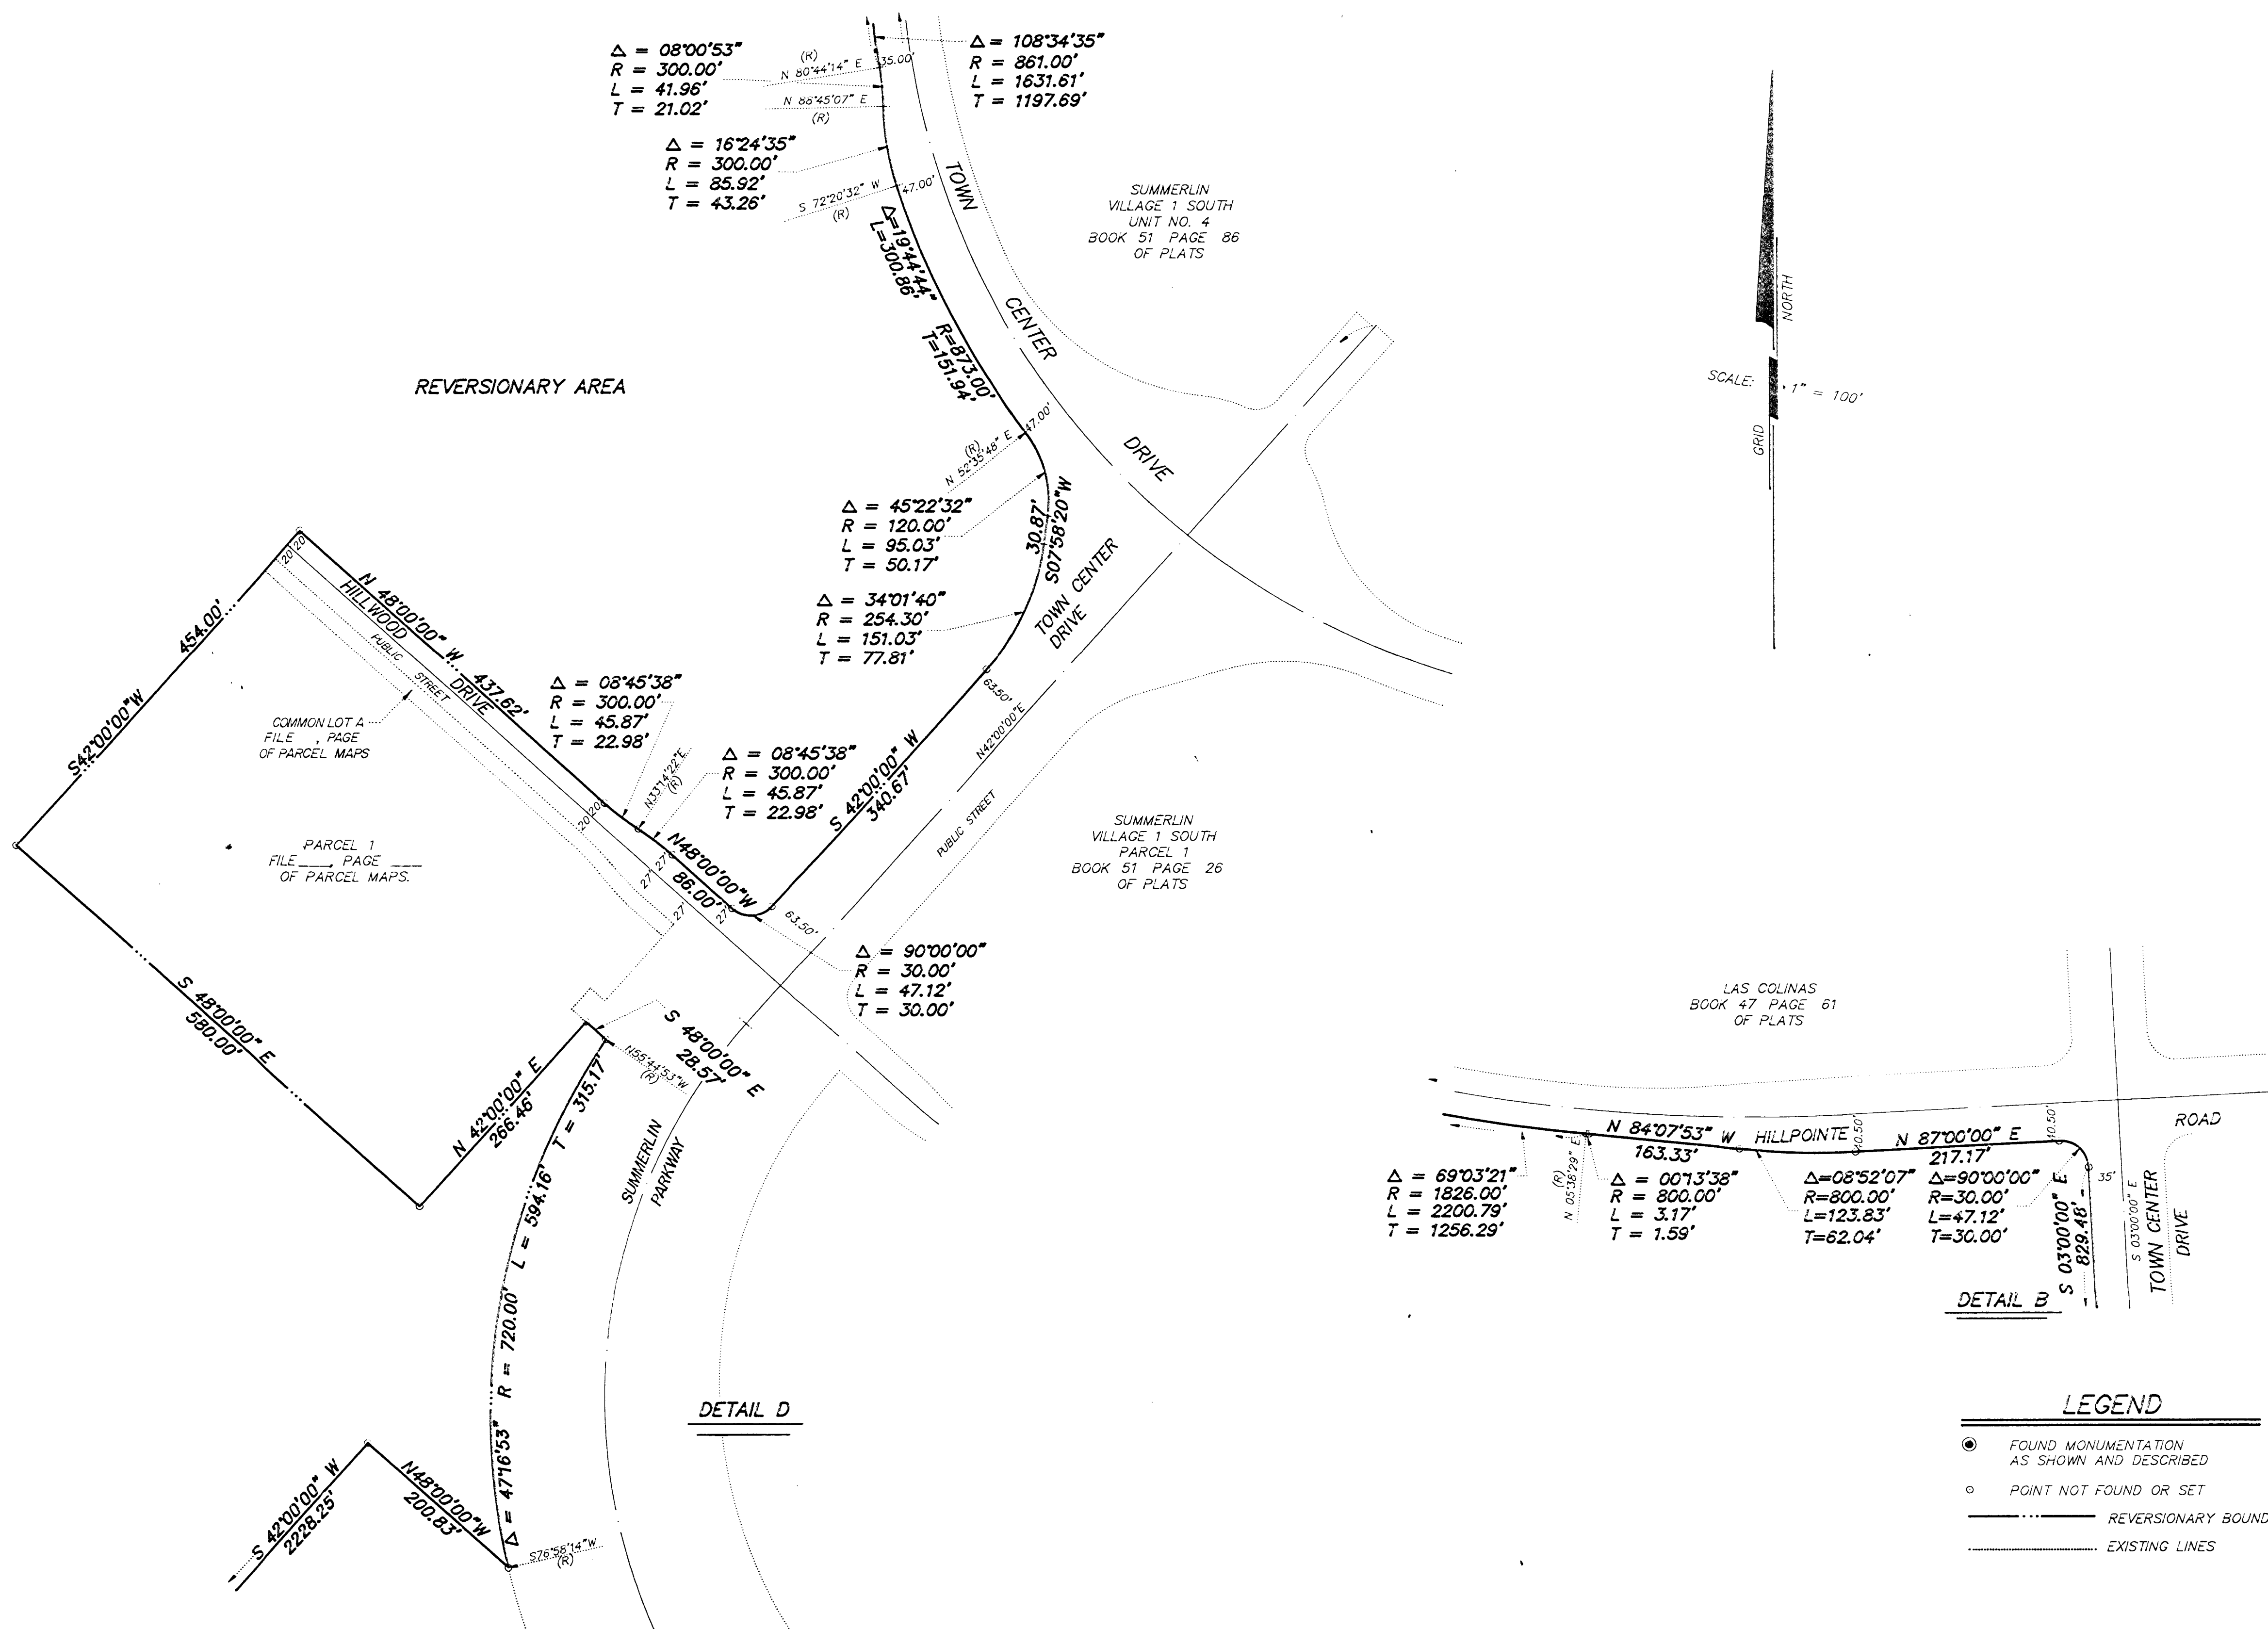

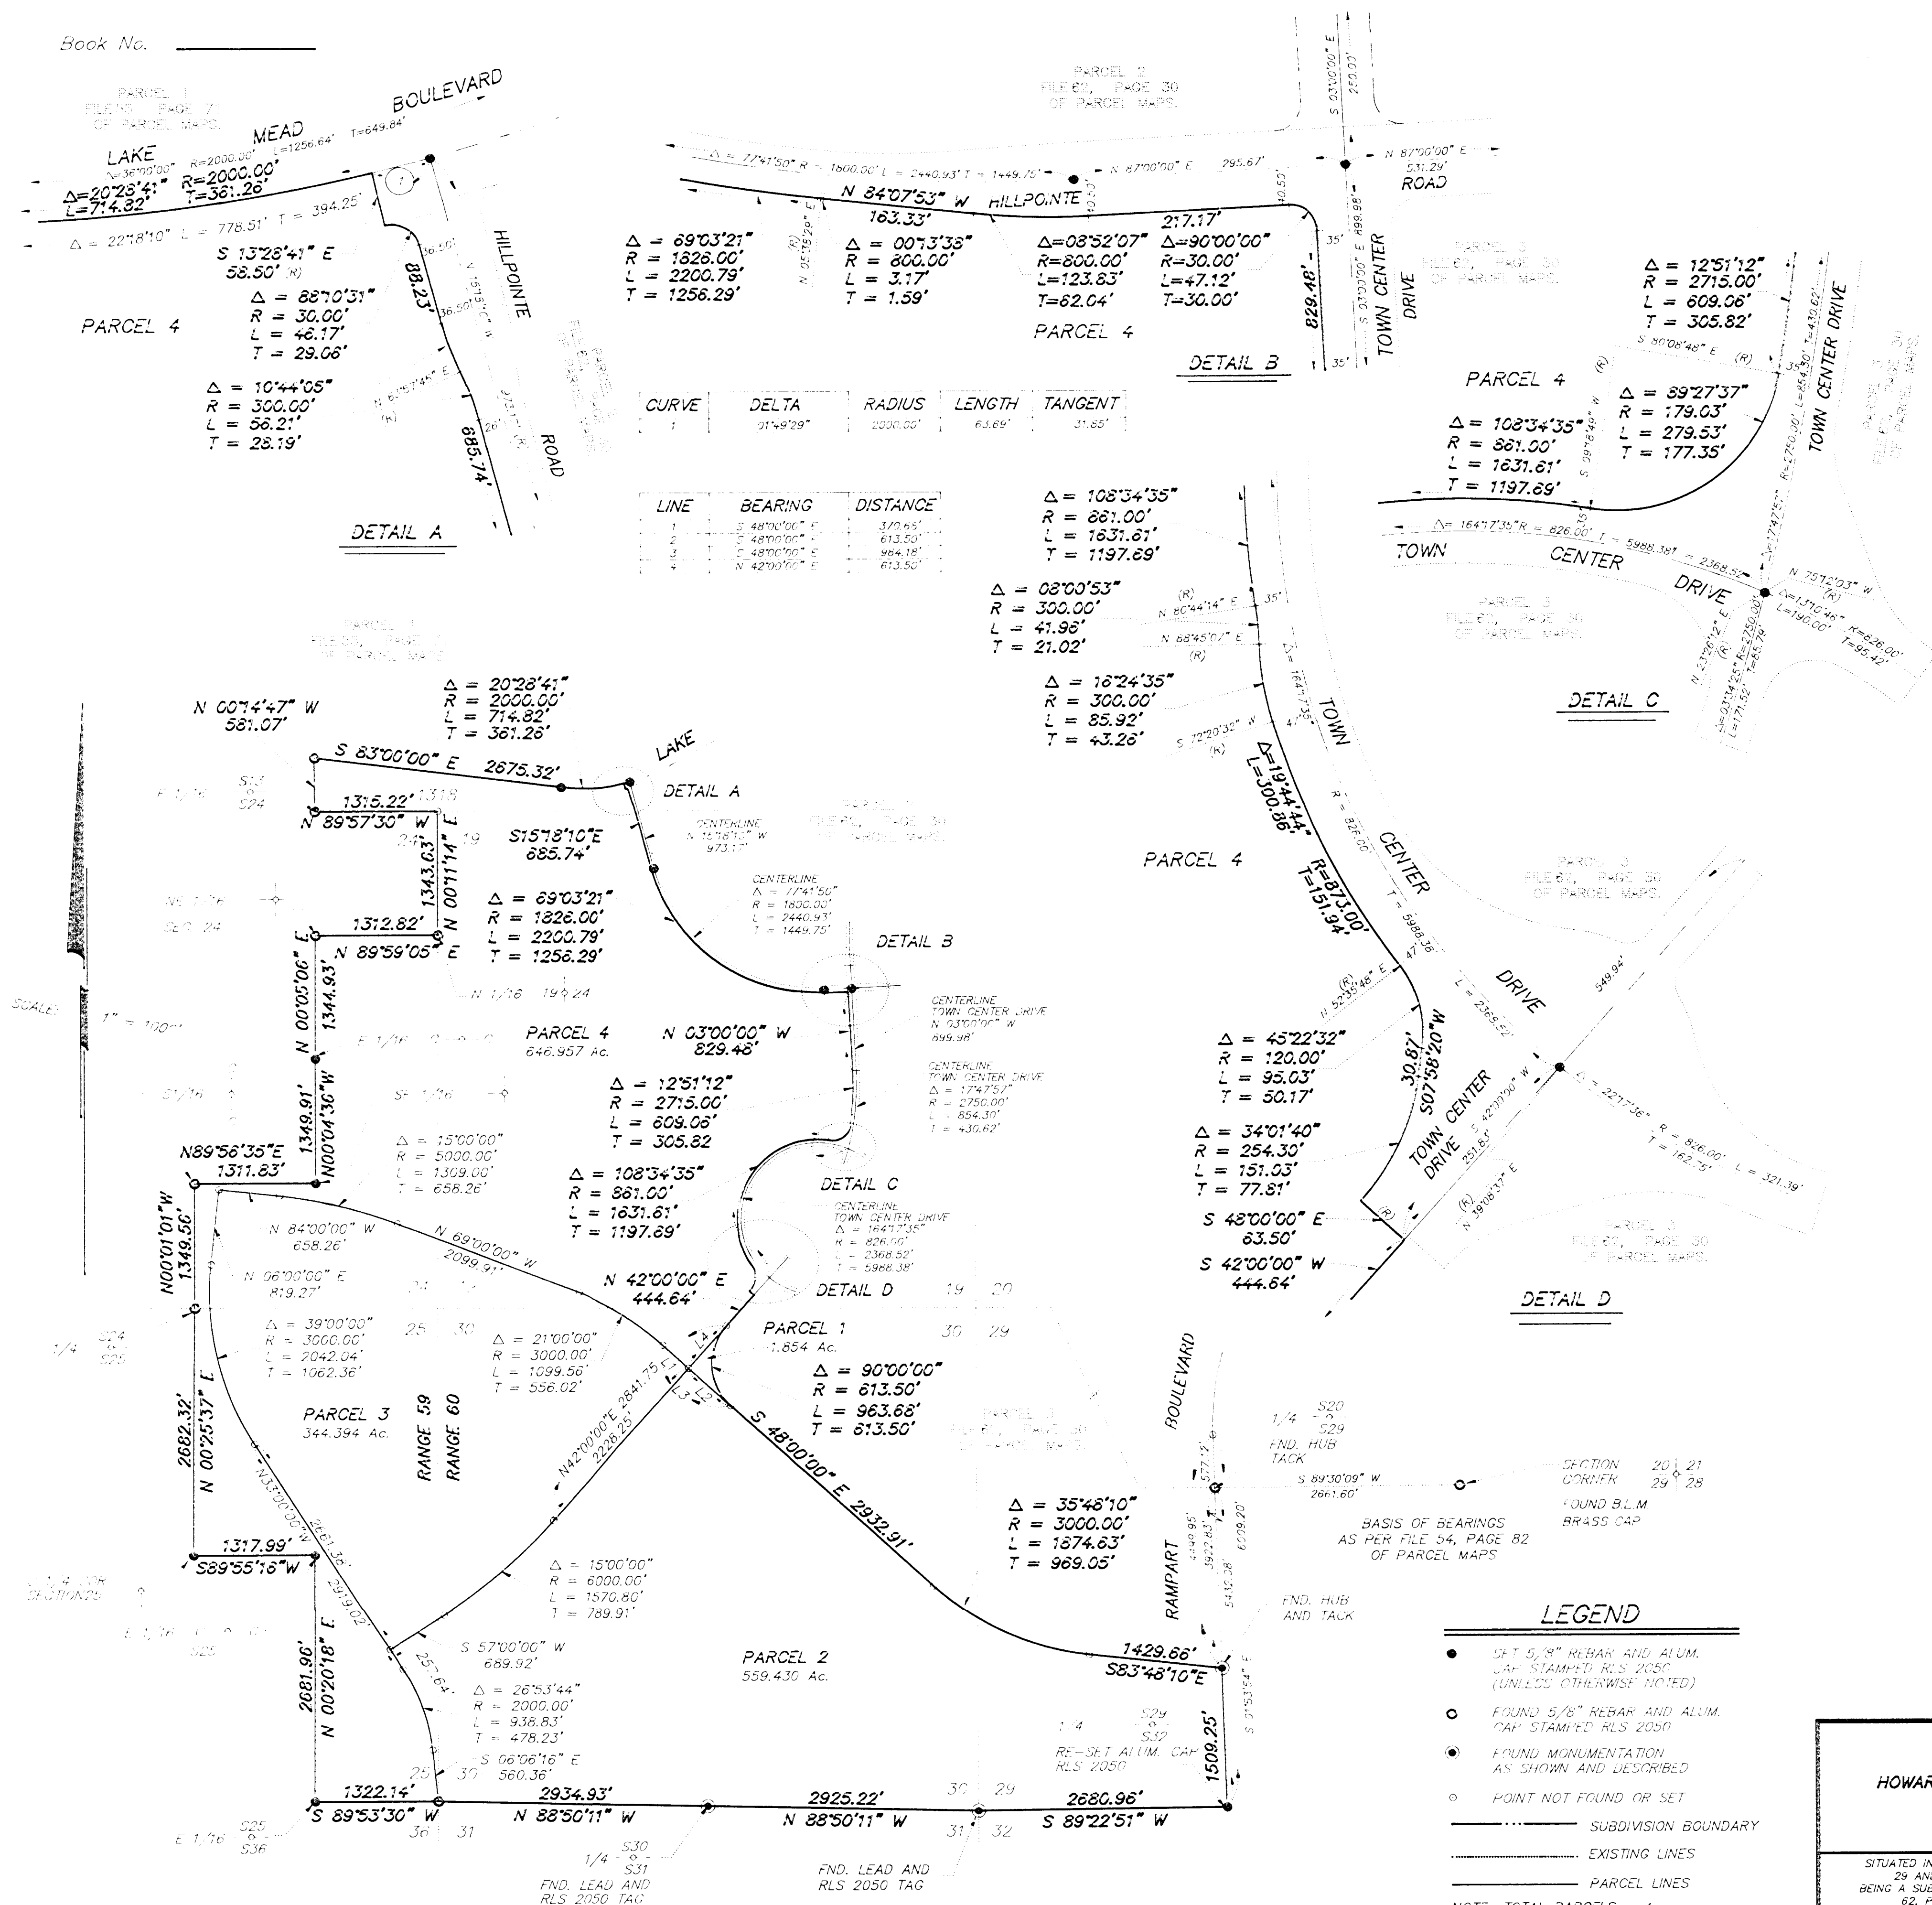

OWNER'S CERTIFICATE AND DEDICATION

HOWARD HUGHES PROPERTIES LIMITED PARTNERSHIP, A DELAWARE LIMITED PARTNERSHIP BY ITS SOLE GENERAL PARTNER, SUMMA CORPORATION, A DELAWARE CORPORATION, OWNER OF THE WITHIN PLATTED LANDS, DOES HEREBY CONSENT TO THE PREPARATION AND RECORDATION OF THIS PARCEL MAP; HAS CAUSED SAID LAND TO BE PLATTED INTO PARCELS AND STREETS AS SHOWN HEREON; AND DOES HEREBY OFFER AND DEDICATE TO THE CITY OF LAS VEGAS, ITS SUCCESSORS AND ASSIGNS, ANY PUBLIC STREETS SHOWN HEREON, FOR THE USE OF THE PUBLIC, AND DOES HEREBY DEDICATE EASEMENTS FOR THE CONSTRUCTION AND MAINTENANCE OF UTILITY LINES AND APPURTENANCES AND SUCH GRADING, STREET IMPROVEMENT AND DRAINAGE AS MAY BE REQUIRED BY N.R.S. 278.010 THROUGH 278.630, INCLUSIVE.

HOWARD HUGHES PROPERTIES LIMITED PARTNERSHIP, A DELAWARE LIMITED PARTNERSHIP, BY ITS SOLE GENERAL PARTNER, SUMMA CORPORATION, A DELAWARE CORPORATION

BY: W. Philip Conway
W. PHILIP CONWAY - SENIOR VICE PRESIDENT

12-28-89
DATE

SURVEYOR'S CERTIFICATE

I, KAY L. ADAMS, A PROFESSIONAL LAND SURVEYOR IN THE STATE OF NEVADA, CERTIFY THAT:


- THIS IS A TRUE AND ACCURATE REPRESENTATION OF THE LANDS SURVEYED UNDER MY SUPERVISION AT THE INSTANCE OF HOWARD HUGHES LIMITED PARTNERSHIP
- THE LANDS SURVEYED LIE WITHIN T. 20 S., R. 59 E., AND T. 20 S., R. 60 E., M.D.M., AND THAT THIS SURVEY WAS COMPLETED ON THE 28 DAY OF Dec 1989.
- THIS PLAT COMPLIES WITH APPLICABLE STATE STATUTES AND ANY LOCAL ORDINANCES.
- THE MONUMENTS ARE OF THE CHARACTER SHOWN AND OCCUPY THE POSITIONS INDICATED.

KAY L. ADAMS
PROFESSIONAL LAND SURVEYOR
NEVADA CERTIFICATE NO. 2050

ACKNOWLEDGMENT

STATE OF NEVADA } SS.
COUNTY OF CLARK }
ON THIS 28 DAY OF December, 1989, BEFORE ME, A NOTARY PUBLIC IN AND FOR SAID STATE, PERSONALLY APPEARED W. PHILIP CONWAY AND ACKNOWLEDGED TO ME THAT HE EXECUTED THIS INSTRUMENT.

NOTARY PUBLIC IN AND FOR SAID COUNTY AND STATE
MY COMMISSION EXPIRES

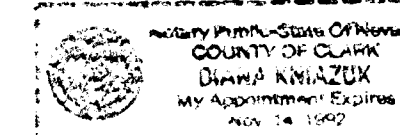

APPROVAL

APPROVED THIS 28 DAY OF December, 1989, FOR THE PURPOSES OF LAND DIVISION.

HAROLD P. FOSTER
SECRETARY OF THE PLANNING COMMISSION
CITY OF LAS VEGAS, NEVADA

APPROVAL

APPROVED THIS _____ DAY OF _____, 1989.

GARY A. PRESSWOOD
CITY ENGINEER, CITY OF LAS VEGAS, NEVADA
NEVADA P.E. CERTIFICATE #07569

PARCEL MAP
FOR
HOWARD HUGHES PROPERTIES LIMITED PARTNERSHIP
A DELAWARE LIMITED PARTNERSHIP

SITUATED IN SECTION 13.24 AND 25, T. 20 S., R. 59 E. AND IN SECTION 18.19, 29 AND 30, T. 20 S., R. 60 E., M.D.M., CITY OF LAS VEGAS, NEVADA
BEING A SUBDIVISION OF PARCEL 4 AS SHOWN BY MAP THEREOF ON FILE IN FILE 62, PAGE 30 OF PARCEL MAPS. CLARK COUNTY, NEVADA RECORDS

G.C. WALLACE, INC.
Engineering/Architecture
TELEPHONE (702) 363-1200
1555 SOUTH HAINBOW BLVD., LAS VEGAS, NEVADA 89102


INSTRUMENT NO. _____
OFFICIAL RECORDS BOOK NO. _____
FILED AT THE REQUEST OF _____

DATE _____ AT _____

FILE _____ PAGE _____

OF PARCEL MAPS
CLARK COUNTY, NEVADA RECORDS
JOAN L. SMITH, RECORDER

SEE \$ _____ DEPUTY _____

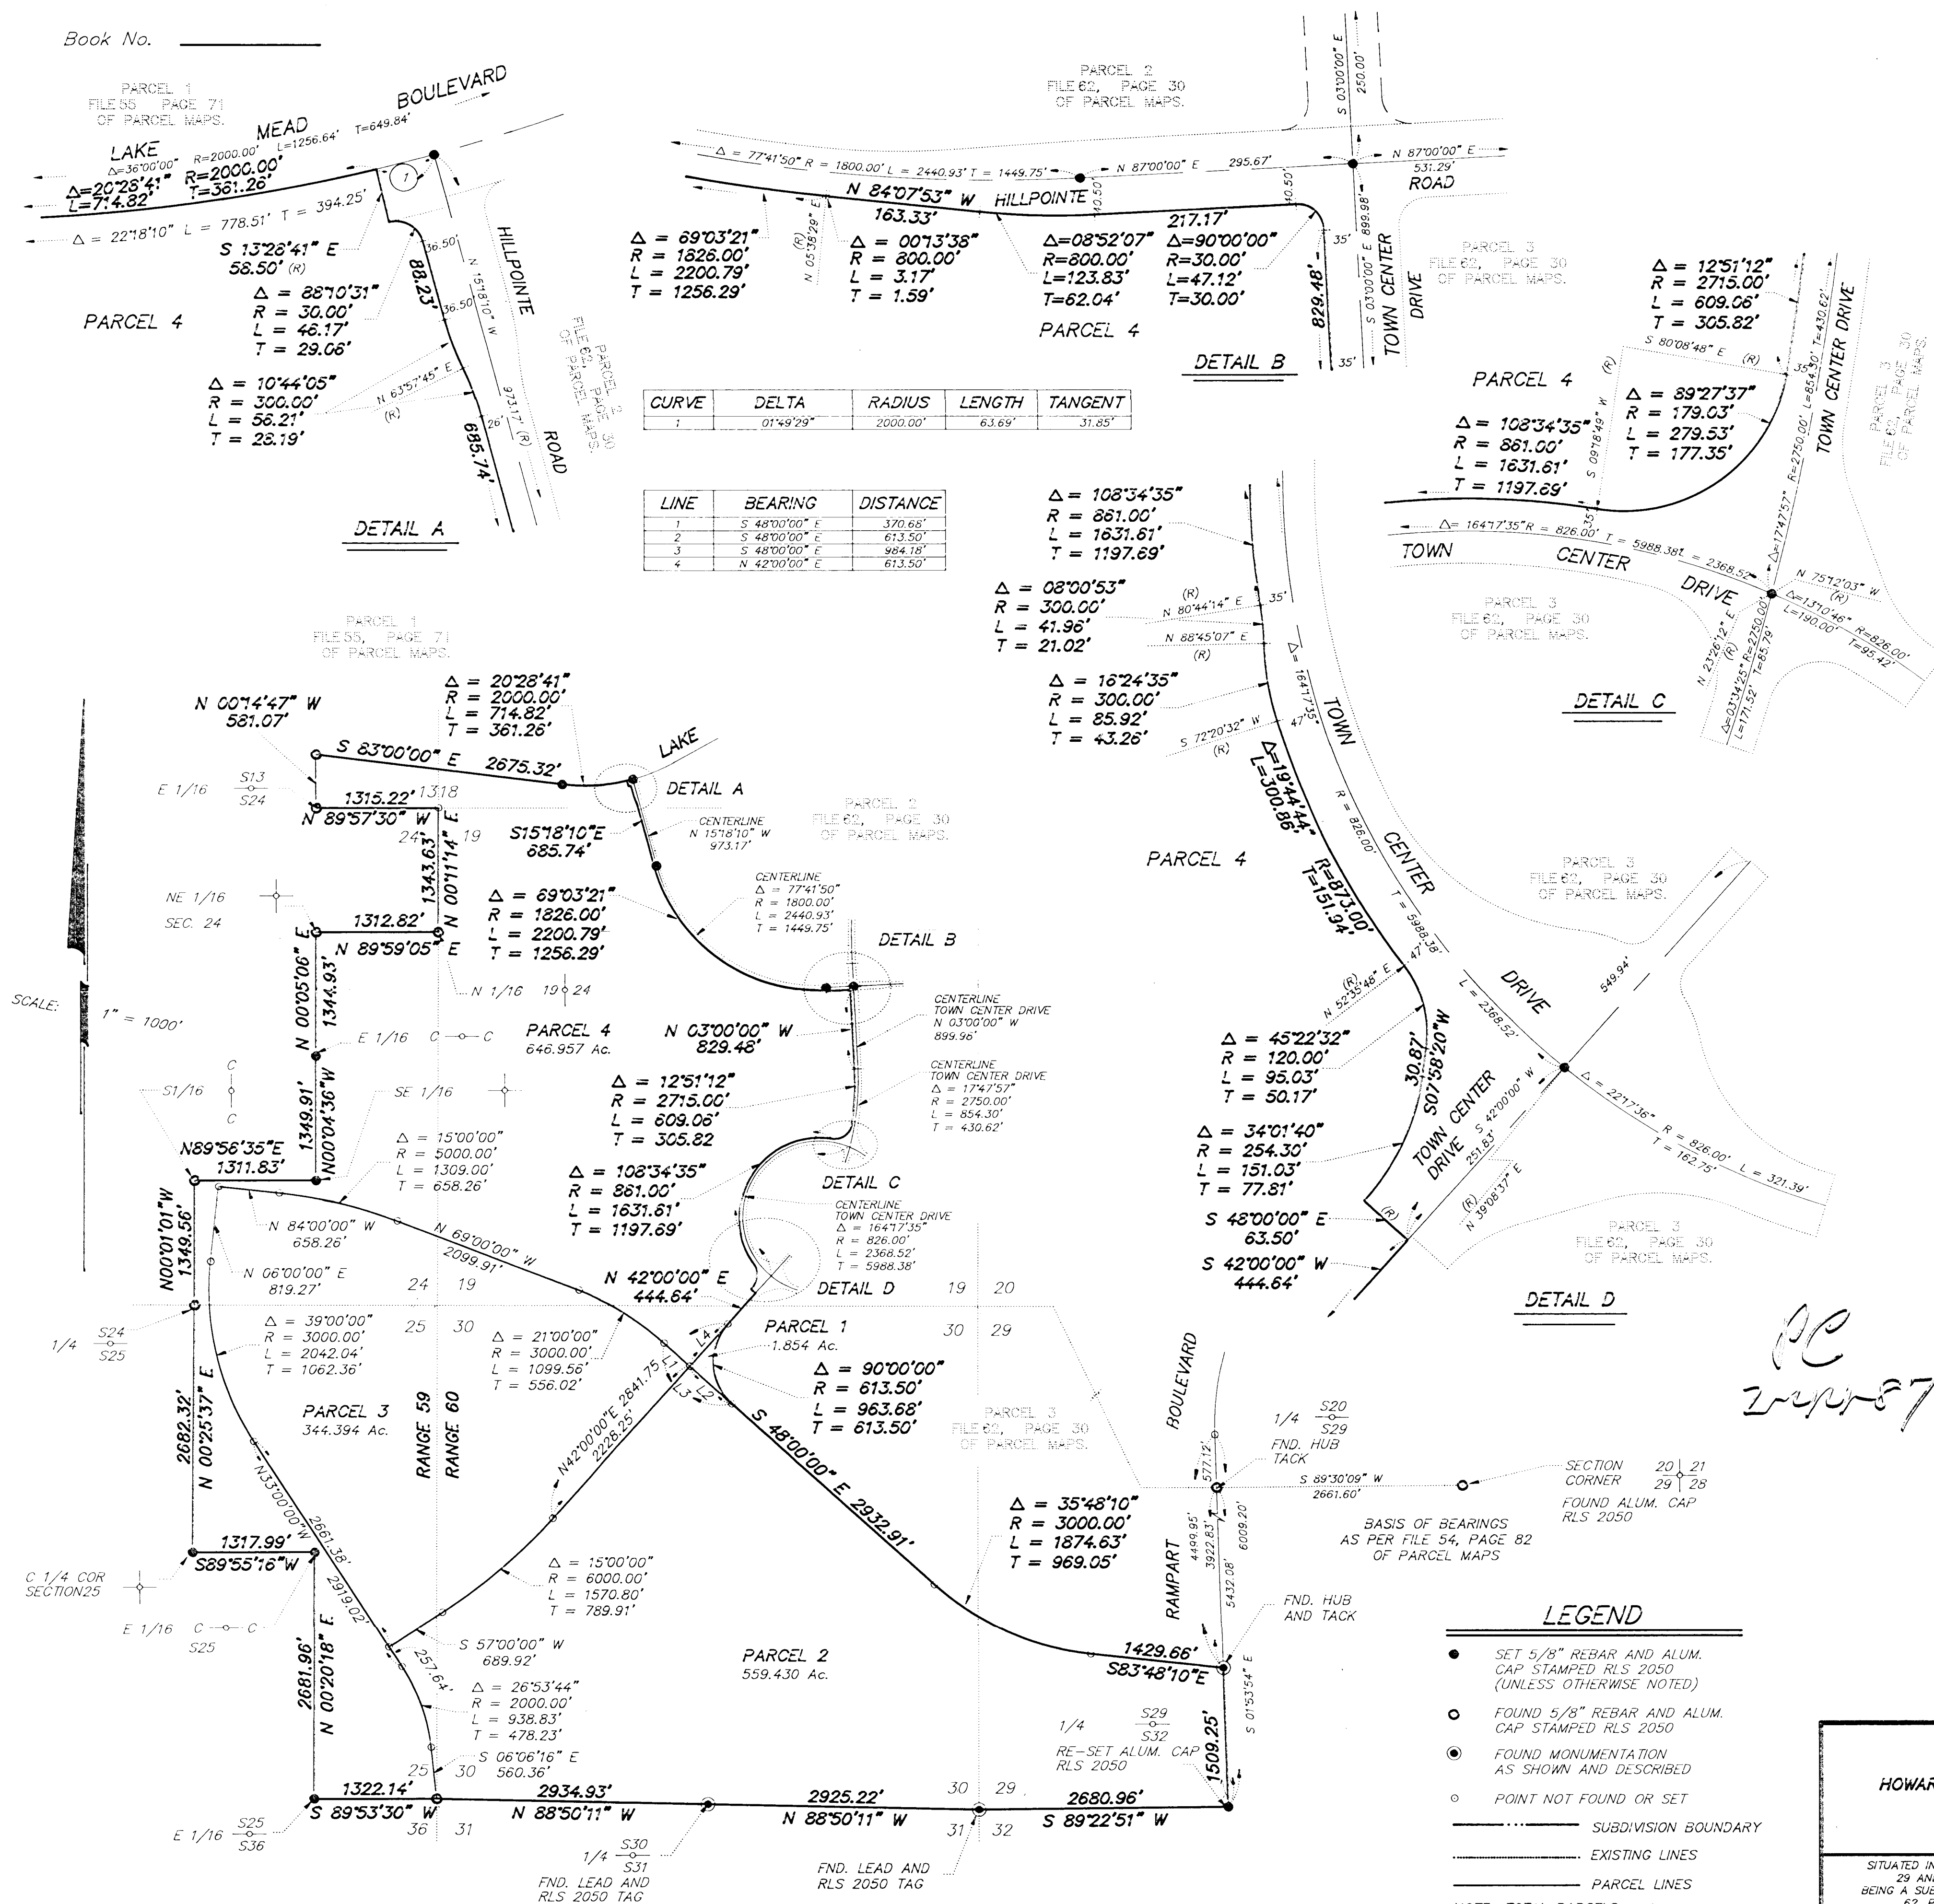**OWNER'S CERTIFICATE AND DEDICATION**

HOWARD HUGHES PROPERTIES LIMITED PARTNERSHIP, A DELAWARE LIMITED PARTNERSHIP BY ITS SOLE GENERAL PARTNER, SUMMA CORPORATION, A DELAWARE CORPORATION, OWNER OF THE WITHIN PLATTED LANDS, DOES HEREBY CONSENT TO THE PREPARATION AND RECORDATION OF THIS PARCEL MAP; HAS CAUSED SAID LAND TO BE PLATTED INTO PARCELS AND STREETS AS SHOWN HEREON; AND DOES HEREBY OFFER AND DEDICATE TO THE CITY OF LAS VEGAS, ITS SUCCESSORS AND ASSIGNS, ANY PUBLIC STREETS SHOWN HEREON, FOR THE USE OF THE PUBLIC, AND DOES HEREBY DEDICATE EASEMENTS FOR THE CONSTRUCTION AND MAINTENANCE OF UTILITY LINES AND APPURTENANCES AND SUCH GRADING, STREET IMPROVEMENT AND DRAINAGE AS MAY BE REQUIRED BY N.R.S. 278.010 THROUGH 278.630, INCLUSIVE.

HOWARD HUGHES PROPERTIES LIMITED PARTNERSHIP, A DELAWARE LIMITED PARTNERSHIP, BY ITS SOLE GENERAL PARTNER, SUMMA CORPORATION, A DELAWARE CORPORATION

BY: W. PHILIP CONWAY - SENIOR VICE PRESIDENT DATE _____

SURVEYOR'S CERTIFICATE

I, KAY L. ADAMS, A PROFESSIONAL LAND SURVEYOR IN THE STATE OF NEVADA, CERTIFY THAT:

- THIS IS A TRUE AND ACCURATE REPRESENTATION OF THE LANDS SURVEYED UNDER MY SUPERVISION AT THE INSTANCE OF HOWARD HUGHES LIMITED PARTNERSHIP
- THE LANDS SURVEYED LIE WITHIN T. 20 S., R. 59 E., AND T. 20 S., R. 60 E., M.D.M., AND THAT THIS SURVEY WAS COMPLETED ON THE 21ST DAY OF Nov 1989.
- THIS PLAT COMPLIES WITH APPLICABLE STATE STATUTES AND ANY LOCAL ORDINANCES.
- THE MONUMENTS ARE OF THE CHARACTER SHOWN AND OCCUPY THE POSITIONS INDICATED.

KAY L. ADAMS
PROFESSIONAL LAND SURVEYOR
NEVADA CERTIFICATE NO. 2050

ACKNOWLEDGMENT

STATE OF NEVADA } SS.
COUNTY OF CLARK }
ON THIS _____ DAY OF _____, 198____, BEFORE ME,
A NOTARY PUBLIC IN AND FOR SAID STATE,
PERSONALLY APPEARED W. PHILIP CONWAY
AND ACKNOWLEDGED TO ME THAT HE EXECUTED THIS INSTRUMENT.

NOTARY PUBLIC IN AND FOR SAID COUNTY AND STATE
MY COMMISSION EXPIRES: _____


APPROVAL

APPROVED THIS _____ DAY OF _____
198____, FOR THE PURPOSES OF LAND DIVISION.

HAROLD P. FOSTER
SECRETARY OF THE PLANNING COMMISSION
CITY OF LAS VEGAS, NEVADA

APPROVAL

APPROVED THIS _____ DAY OF _____
198____.

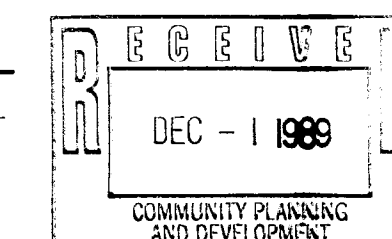

GARY A. PRESSWOOD
CITY ENGINEER, CITY OF LAS VEGAS, NEVADA
NEVADA P.E. CERTIFICATE #07569

STAFF

PARCEL MAP
FOR
HOWARD HUGHES PROPERTIES LIMITED PARTNERSHIP
A DELAWARE LIMITED PARTNERSHIP

SITUATED IN SECTION 13, 24 AND 25, T. 20 S., R. 59 E. AND IN SECTION 18, 19, 29 AND 30, T. 20 S., R. 60 E., M.D.M., CITY OF LAS VEGAS, NEVADA
BEING A SUBDIVISION OF PARCEL 4 AS SHOWN BY MAP THEREOF ON FILE IN FILE 62, PAGE 30 OF PARCEL MAPS, CLARK COUNTY, NEVADA RECORDS

G.C. WALLACE, INC.
Engineering/Architecture
TELEPHONE (702) 363-1200
1555 SOUTH RANBOO BLVD., LAS VEGAS, NEVADA 89102

INSTRUMENT NO. _____
OFFICIAL RECORDS BOOK NO. _____
FILED AT THE REQUEST OF _____
DATE _____ AT _____
FILE _____ PAGE _____
OF PARCEL MAPS
CLARK COUNTY, NEVADA RECORDS
JOAN L. SMITH, RECORDER
FEE \$ _____ DEPUTY _____