


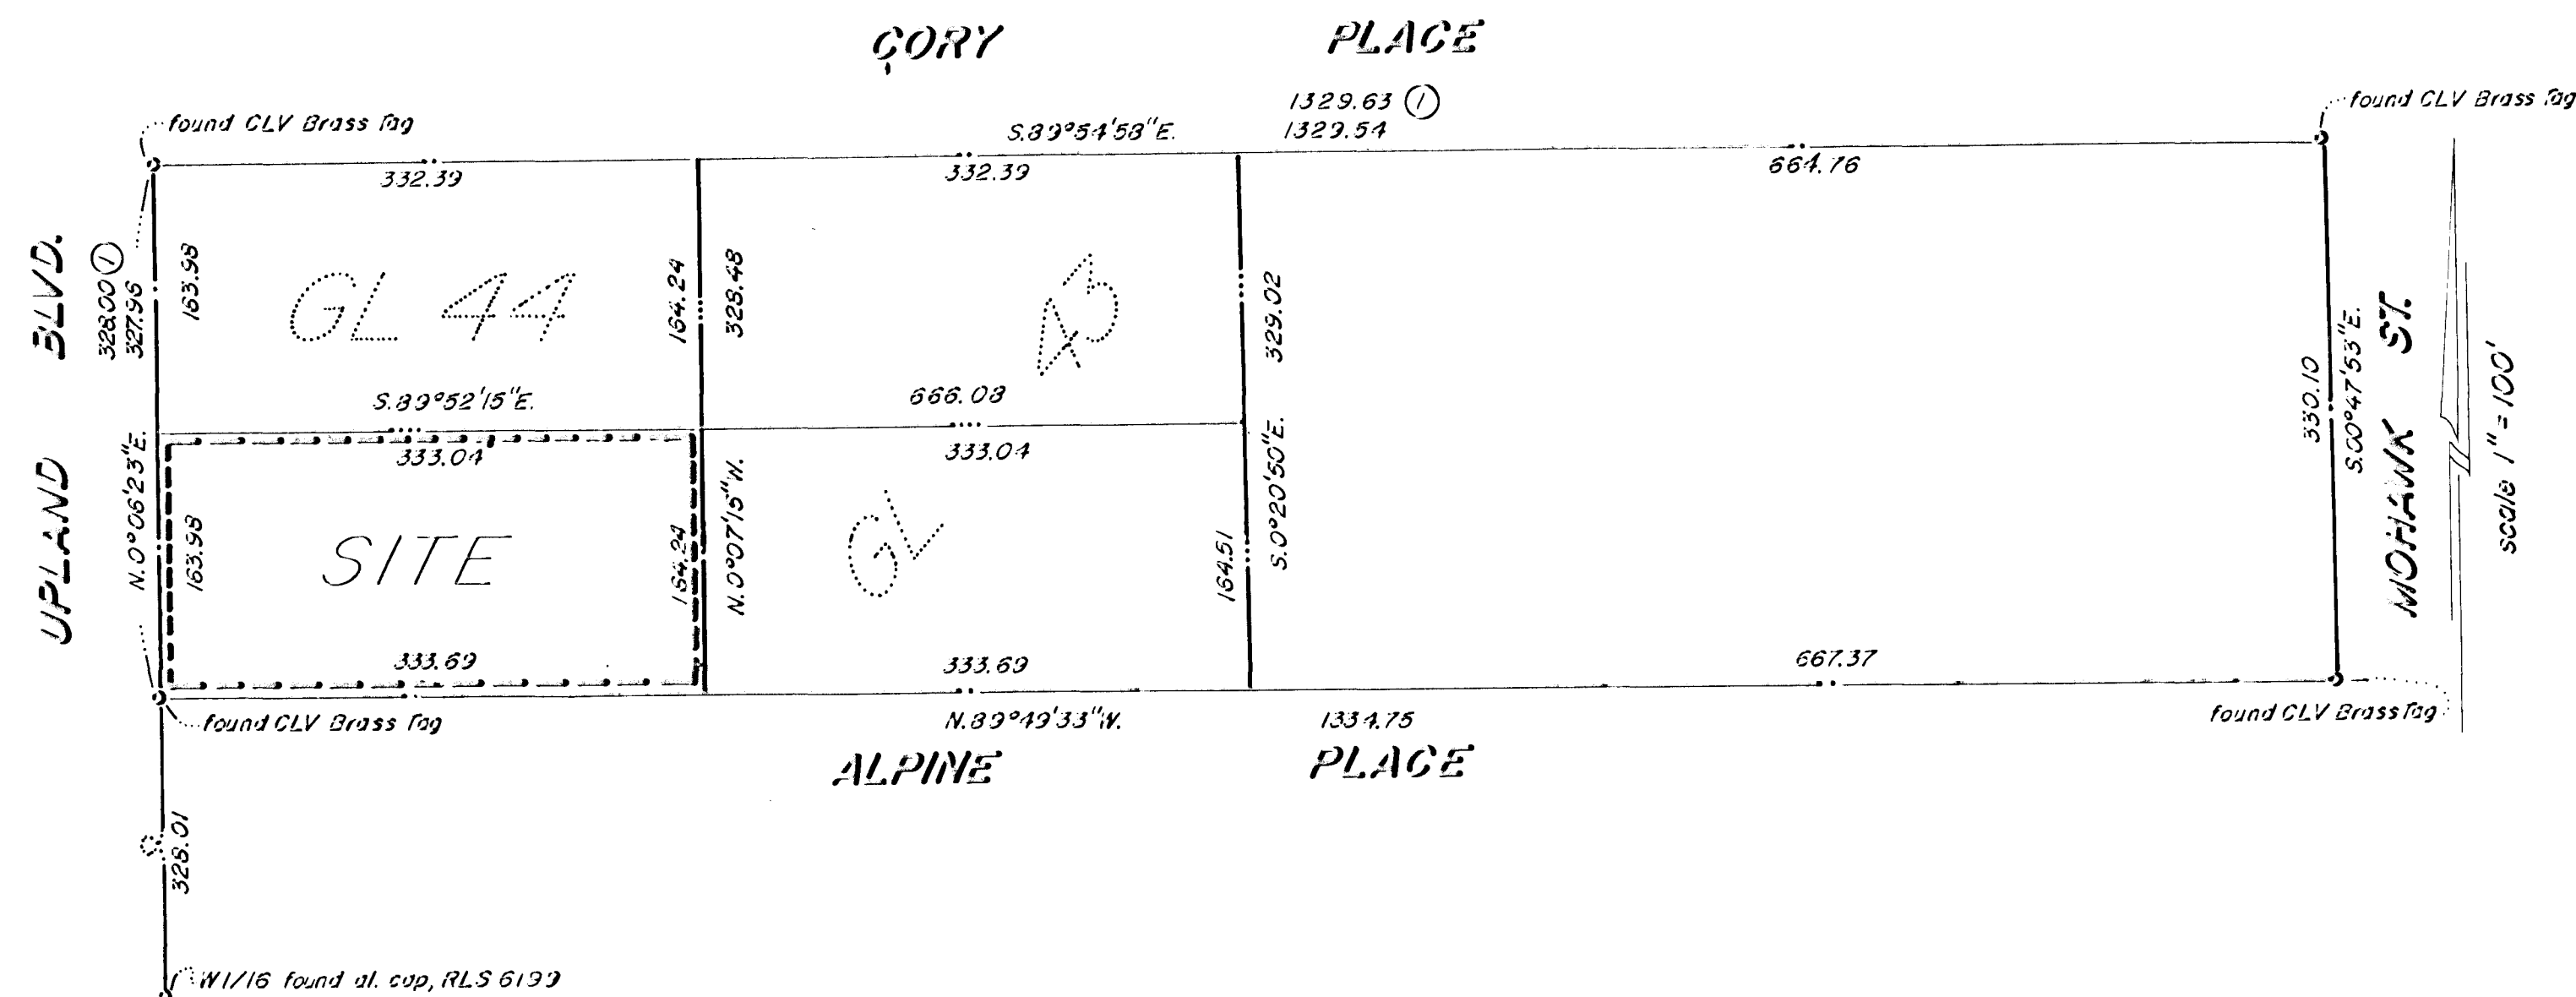

SURVEYOR'S CERTIFICATE

I, Lloyd D. Breeden III, a Registered Land Surveyor in the State of Nevada, certify that:

1. This is a true and accurate representation of the lands surveyed under my supervision at the instance of DANNY R. CASH
2. The lands surveyed lie within the SE 1/4 of the SW 1/4 of Section 36, T20 S, R60 E, M.D.B., and the survey was completed on 27 OCT, 1987
3. This Plat complies with applicable state Statutes and any local ordinances.
4. The monuments are of the character shown and occupy the positions indicated.

dated this 27 day of October, 1987

Lloyd D. Breeden III
Nevada Certificate No. 6015

OWNERS CERTIFICATE & DEDICATION

I, DANNY R. CASH do hereby certify that I am the owner of the land subdivided within the boundary shown hereon, consent to the preparation and recordation of this map, have caused the land to be surveyed and platted into parcels and streets as shown hereon, and hereby offer and dedicate any public streets shown hereon to the City of Las Vegas, its successors and assigns, for the use of the public and permanent easements as shown hereon for the construction and maintenance of subterranean public utilities and such street grading and drainage as may be required per NRS 278.010 through 278.630 inclusive.

Danny R. Cash
Danny R. Cash

ACKNOWLEDGMENT

State of Nevada } S.S.
County of Clark }

On this 21 day of October, 1987

Danny R. Cash personally appeared before me, a notary public, and acknowledged to me that he executed this instrument.

SUE A. LANGDON
Notary Public
my commission expires: 12/15/90

APPROVALS


This is to certify that the Director of Community Planning and Development, City of Las Vegas, Nevada, on this 11 day of November, 1987, did approve for purposes of land division and accept on behalf of the public, this map and any parcels of land offered for dedication for public use in conformity with the terms of the offer of dedication as per NRS 278.010 through 278.630 inclusive.

Director of Community Planning date
Harold P. Foster
PM

Carl D. Peterson date
Dept. of Public Works
R.L.S. 6204

PARCEL MAP
A PORTION OF
SE 1/4 SW 1/4 OF SECTION 36
TOWNSHIP 20 SOUTH, RANGE 60 EAST, M.D.B., M.
CITY OF LAS VEGAS, NEVADA

INSTRUMENT NO.
Official Records Book
filed at the request of
SUN SURVEY
date at
FILE PAGE
OF PARCEL MAPS
Clark County, Nevada records
JOAN L. SWIFT
Recorder
fee deputy

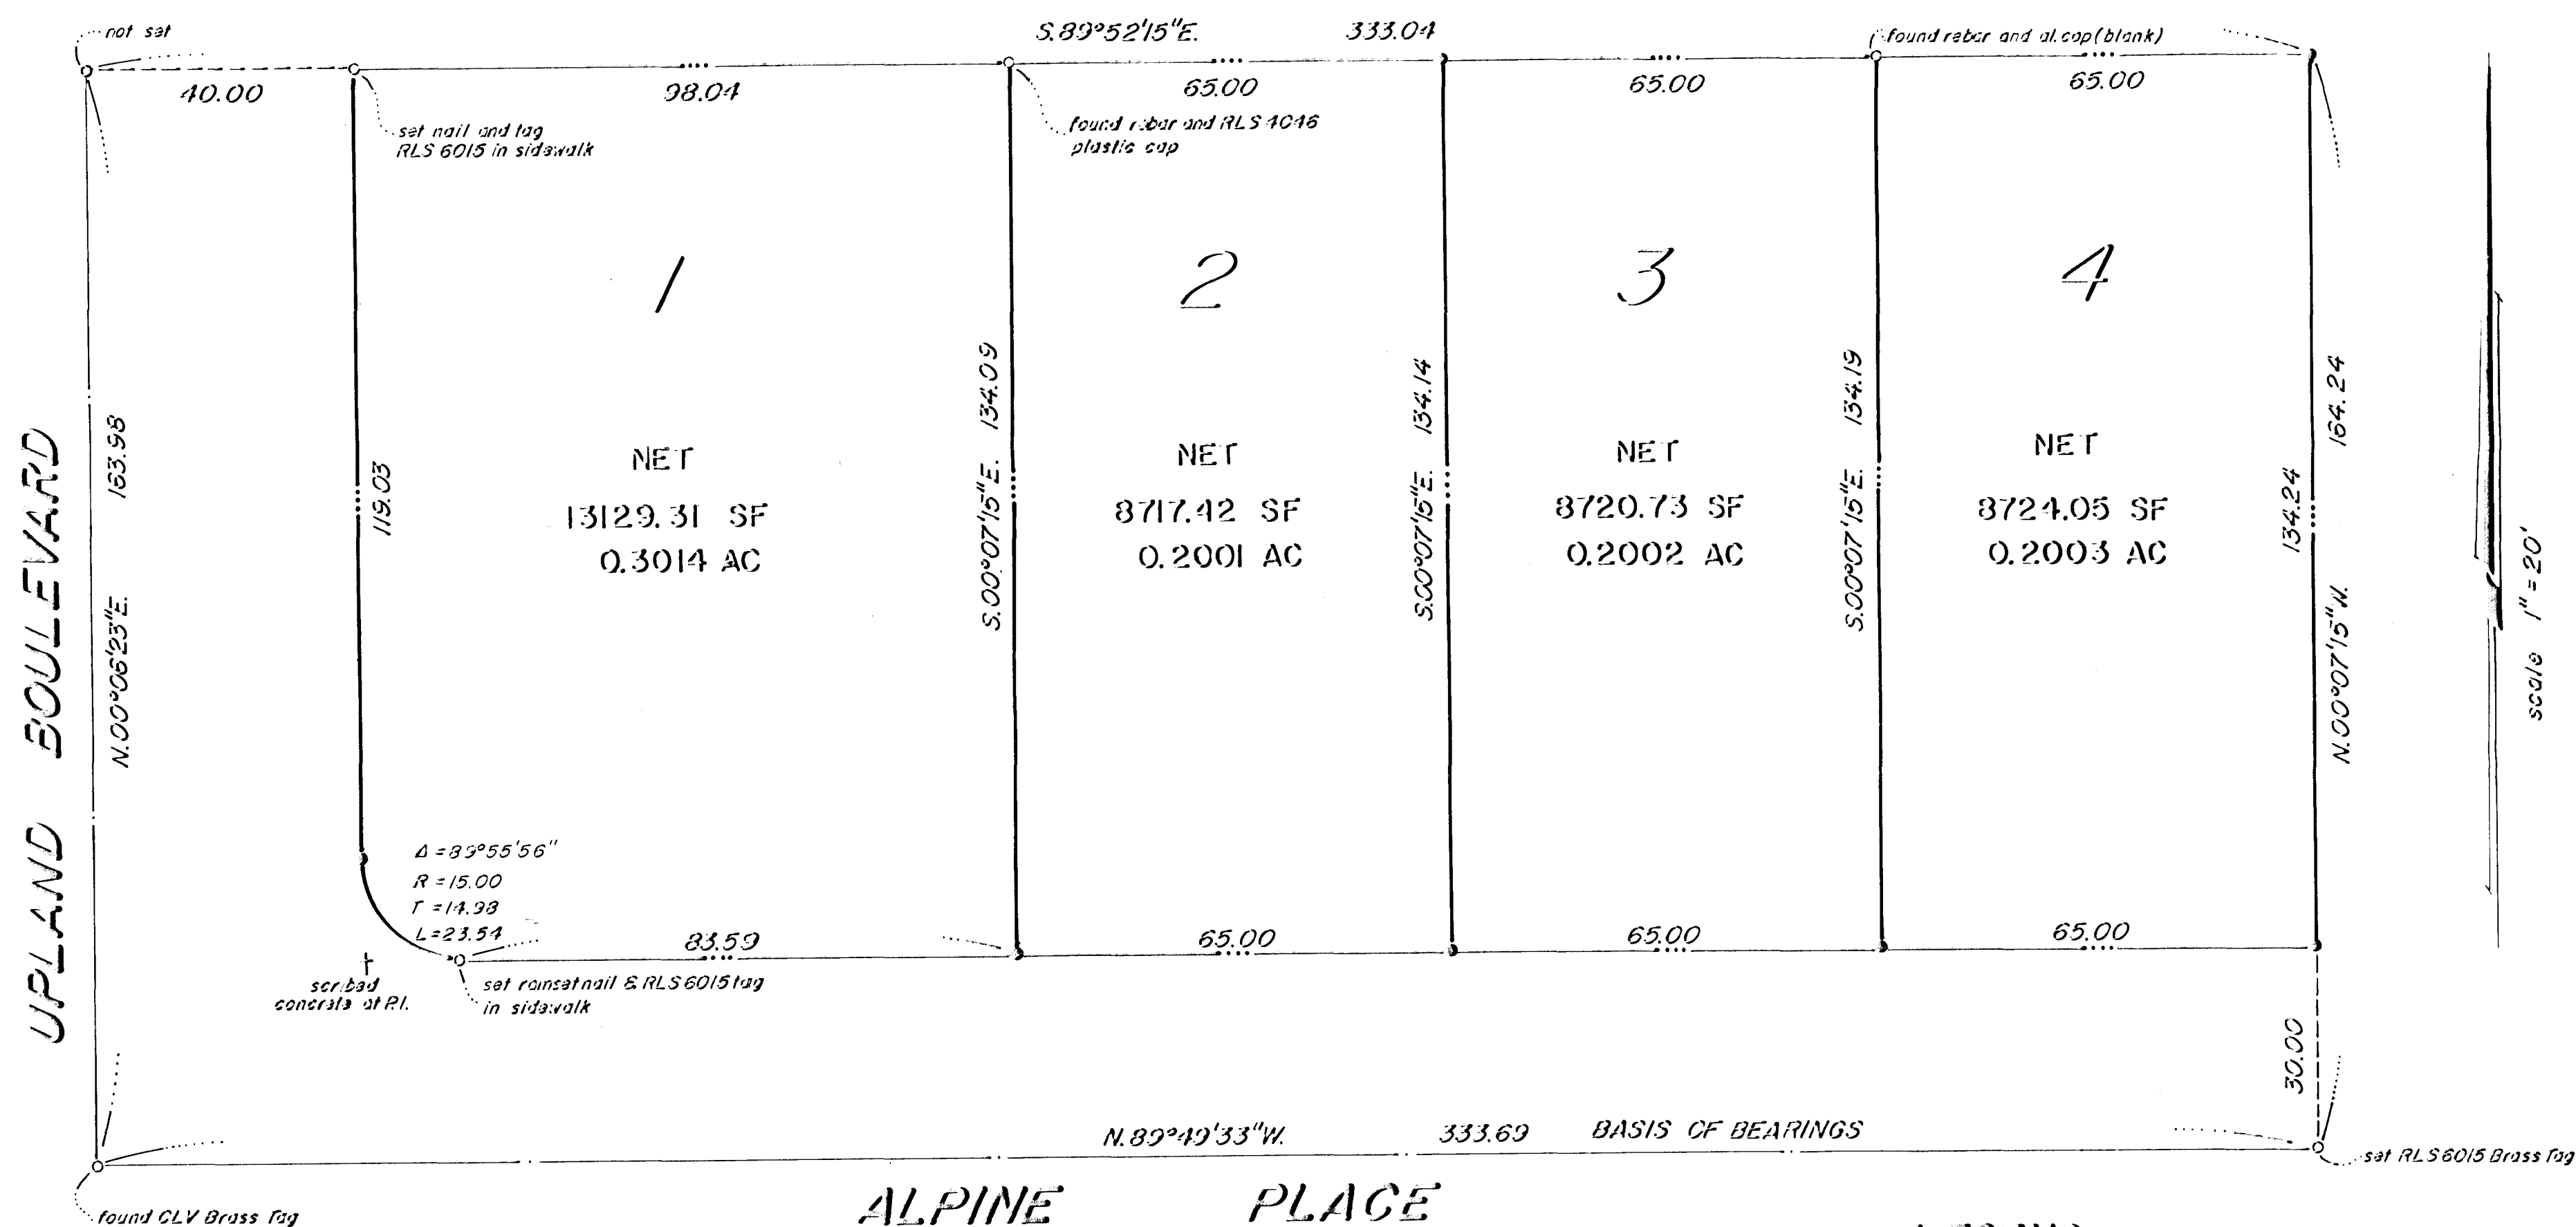


BASIS OF BEARINGS, the South line of Government Lot 44 as shown upon file 12, page 52 of Parcel Maps, Clark County, Nevada, being N.89°49'33"W.

DETAIL


1/2 GOVERNMENT LOT 44

LEGEND

- o found point as indicated or set RLS 6015 survey point as shown
- land line, street centerline
- property line, lot line
- ① record distance per PM File 12, Page 52
- set rebar and RLS 6015 tag

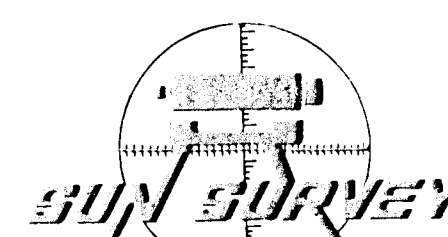

Lloyd D. Breeden III
R.L.S. #6015
4795 S. Sandhill Rd. #9, Las Vegas, Nevada 89121

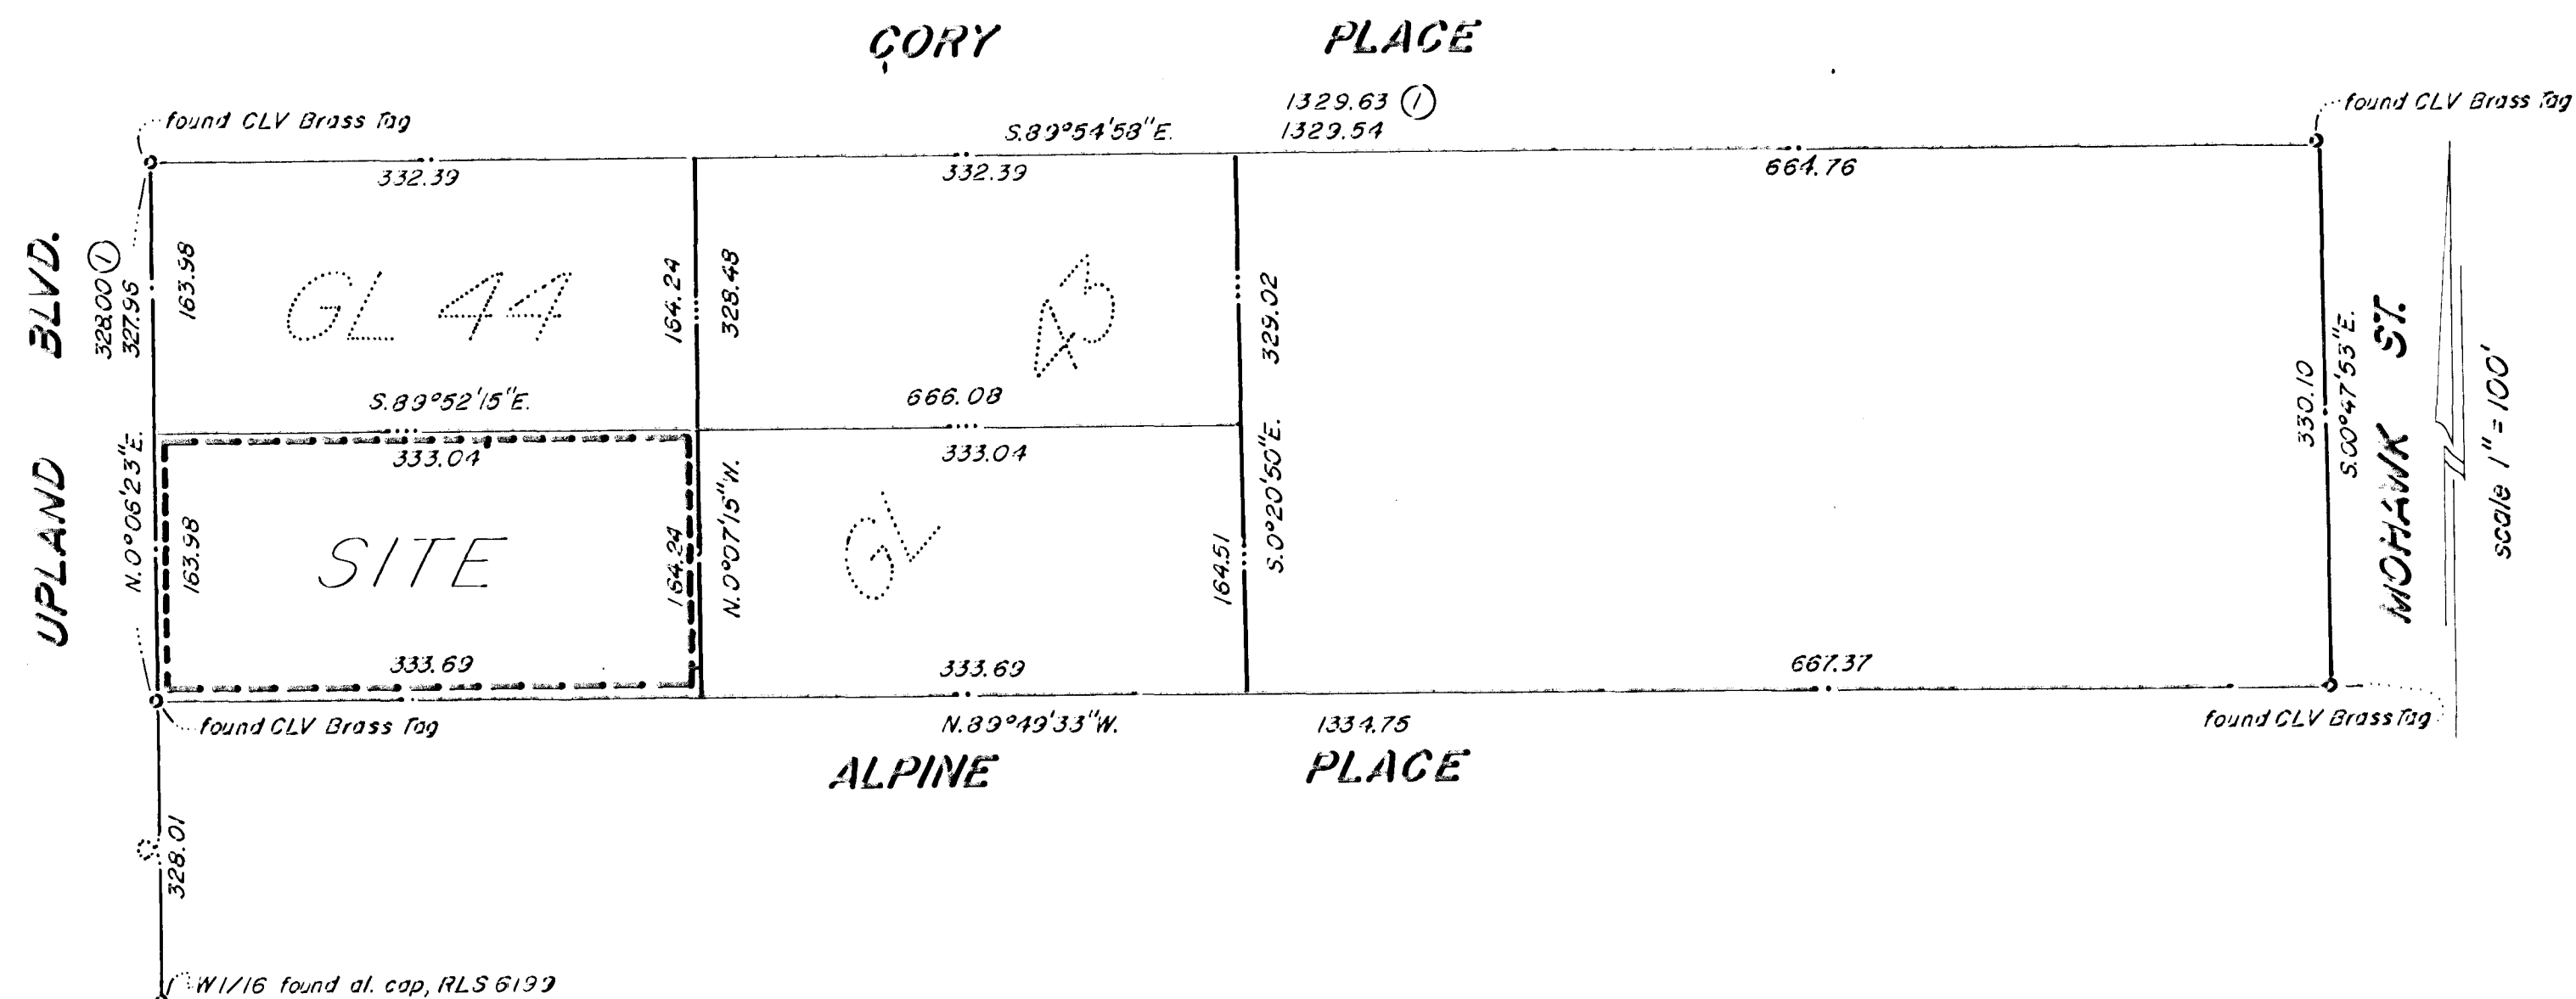

SURVEYOR'S CERTIFICATE

I, Lloyd D. Breeden III, a Registered Land Surveyor in the State of Nevada, certify that:

- This is a true and accurate representation of the lands surveyed under my supervision at the instance of DANNY R. CASH.
- The lands surveyed lie within the SE 1/4 of the SW 1/4 of Section 36, T20 S, R60 E, M.D.B., and the survey was completed on 27 OCT, 1987.
- This Plat complies with applicable state Statutes and any local ordinances.
- The monuments are of the character shown and occupy the positions indicated.

dated this 27 day of October, 1987

Lloyd D. Breeden III
Nevada Certificate No. 6015

OWNERS CERTIFICATE & DEDICATION

I, DANNY R. CASH do hereby certify that I am the owner of the land subdivided within the boundary shown hereon, consent to the preparation and recordation of this map, have caused the land to be surveyed and platted into parcels and streets as shown hereon, and hereby offer and dedicate any public streets shown hereon to the City of Las Vegas, its successors and assigns, for the use of the public, and permanent easements as shown hereon for the construction and maintenance of subterranean public utilities and such street grading and drainage as may be required per NRS 278.010 through 278.630 inclusive.

Danny R. Cash
Danny R. Cash

ACKNOWLEDGMENT

State of Nevada } S.S.
County of Clark }

On this 21 day of October, 1987

Danny R. Cash personally appeared before me, a notary public, and acknowledged to me that he executed this instrument.

Sue A. Langdon
Notary Public
my commission expires: 12/15/90

APPROVALS


This is to certify that the Director of Community Planning and Development, City of Las Vegas, Nevada, on this day of 1987, did approve for purposes of land division and accept on behalf of the public, this map and any parcels of land offered for dedication for public use in conformity with the terms of the offer of dedication as per NRS 278.010 through 278.630 inclusive.

Director of Community Planning date
Harold P. Foster


Carl D. Peterson date
Dept. of Public Works
R.L.S. 6204 PM - 11-87

PARCEL MAP
A PORTION OF
SE 1/4 SW 1/4 OF SECTION 36
TOWNSHIP 20 SOUTH, RANGE 60 EAST, M.D.B., M.
CITY OF LAS VEGAS, NEVADA

INSTRUMENT NO.
Official Records Book
filed at the request of
SUN SURVEY
date at
FILE PAGE
OF PARCEL MAPS
Clark County, Nevada records
JOAN L. SWIFT
Recorder
fee deputy

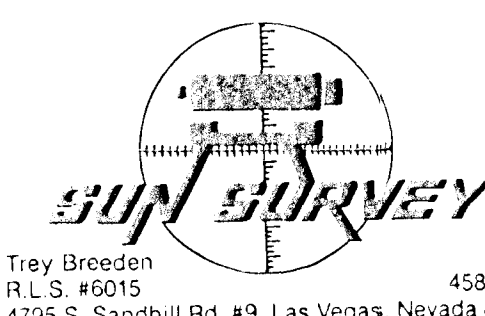

Trey Breeden
R.L.S. #6015
4795 S. Sandhill Rd. #9, Las Vegas, Nevada 89121

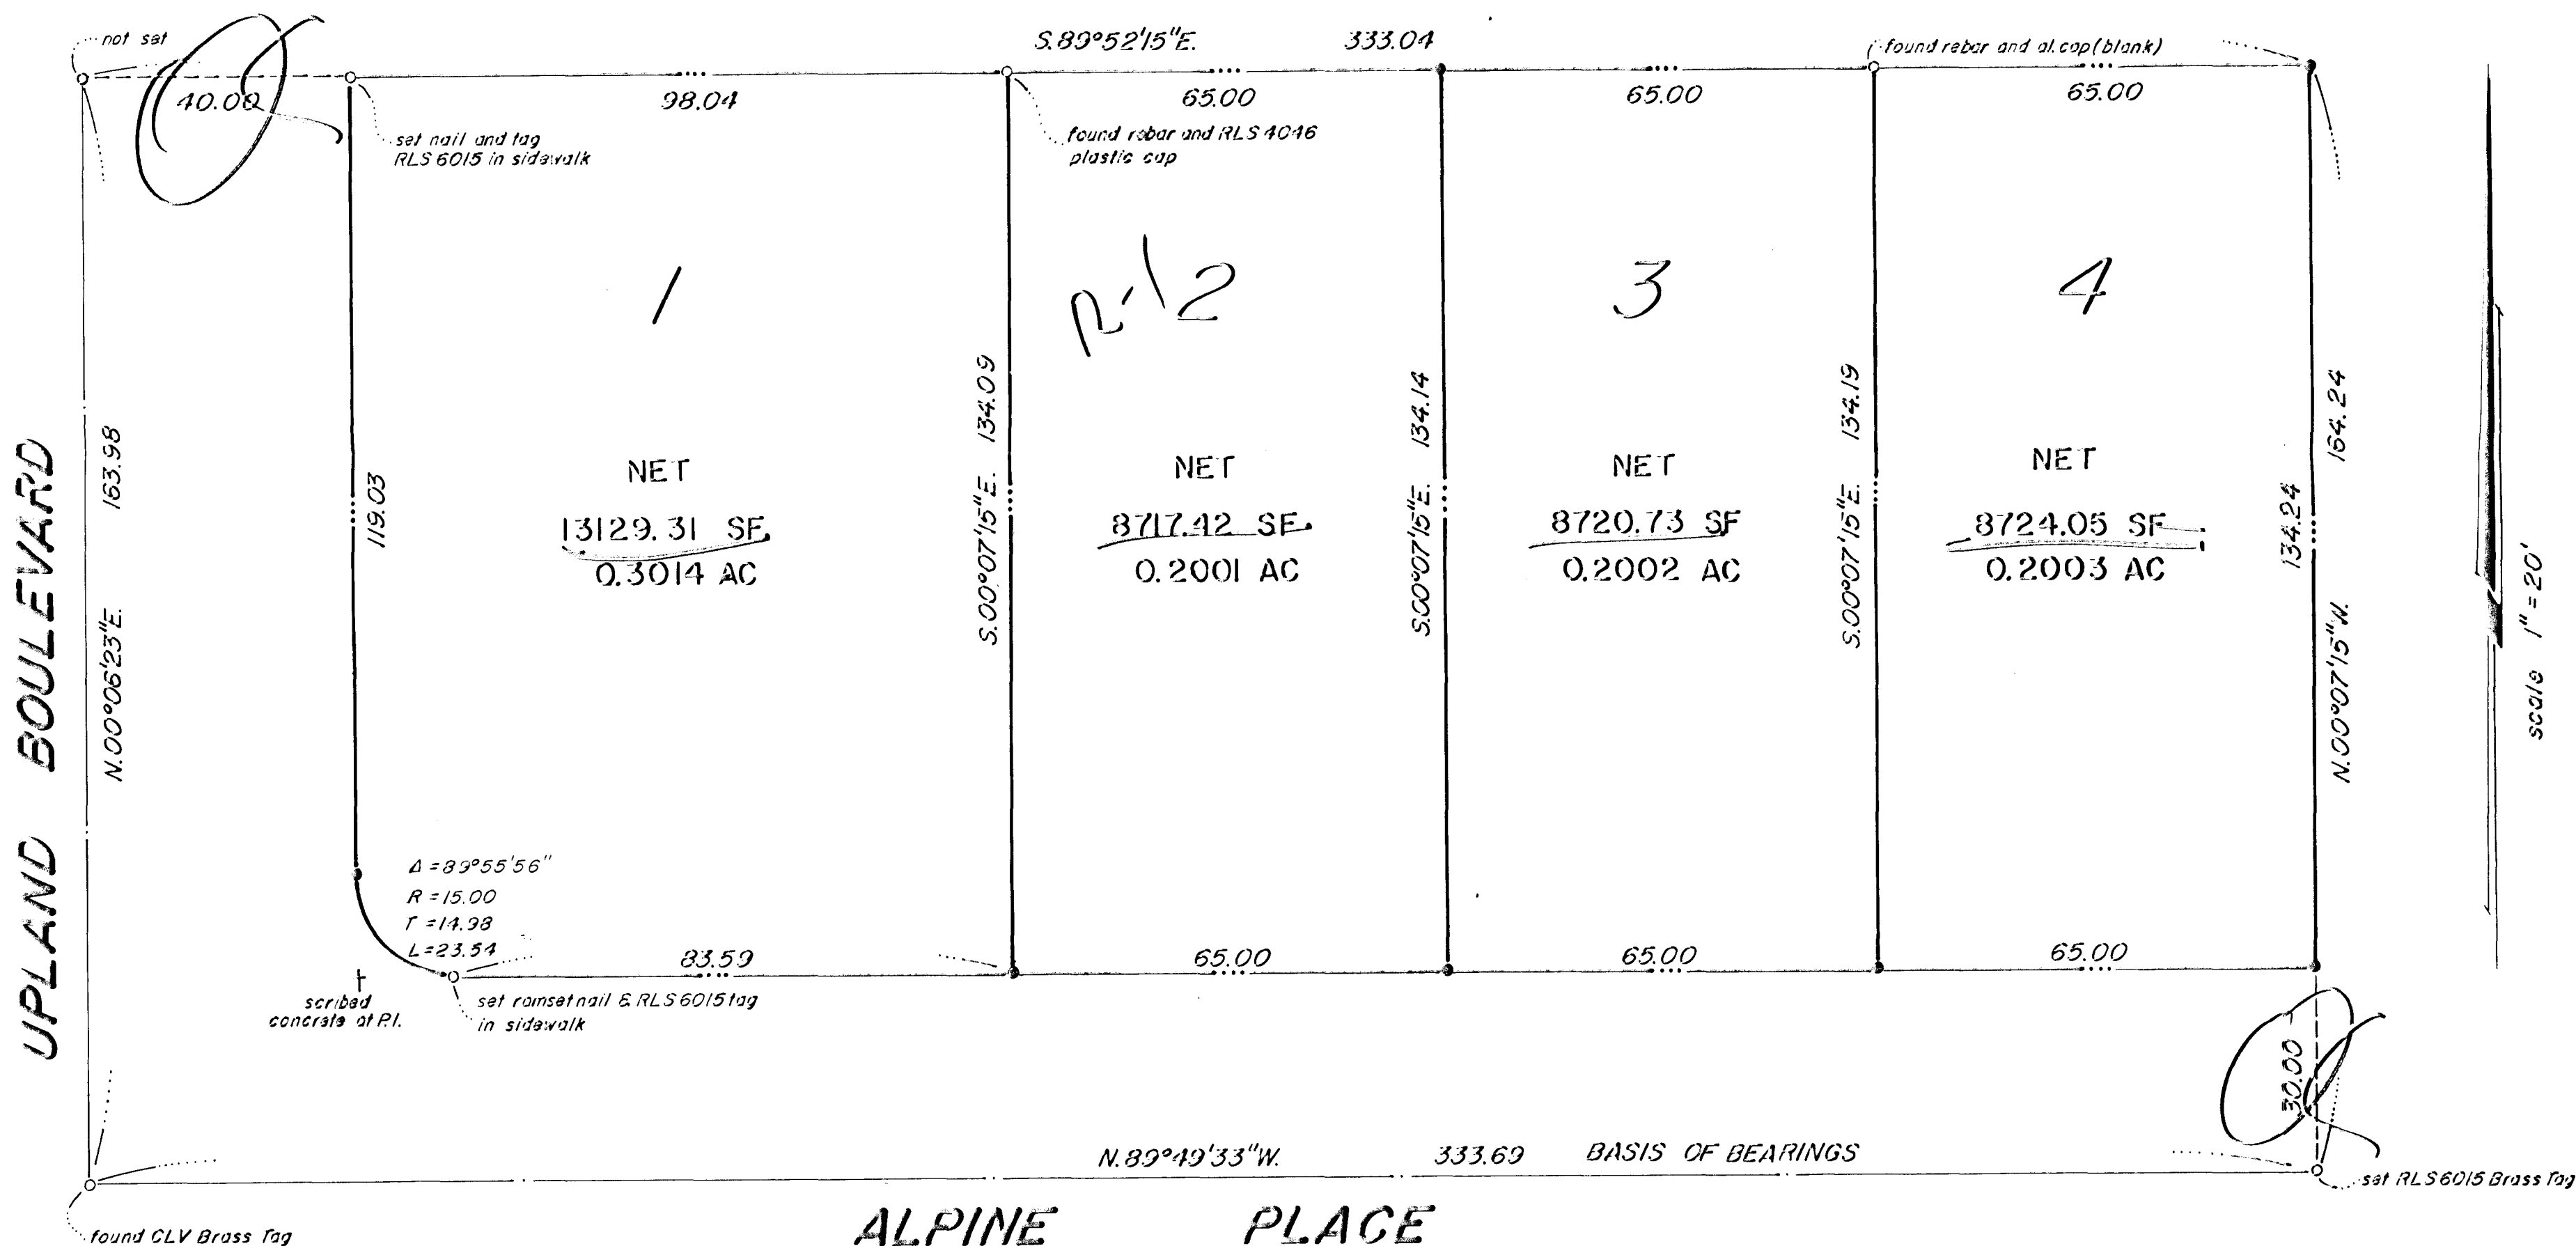

BASIS OF BEARINGS, the South line of Government Lot 44 as shown upon file 12, page 52 of Parcel Maps, Clark County, Nevada, being N.89°49'33"W.

DETAIL S 1/2 GOVERNMENT LOT 44

LEGEND

- found point as indicated or set RLS 6015 survey point as shown
- land line, street centerline
- property line, lot line
- record distance per PM File 12, Page 52
- set rebar and RLS 6015 tag

received
NOV 03 1987