


ANDRE AGASSI



TEEN
CENTER
ADDITION

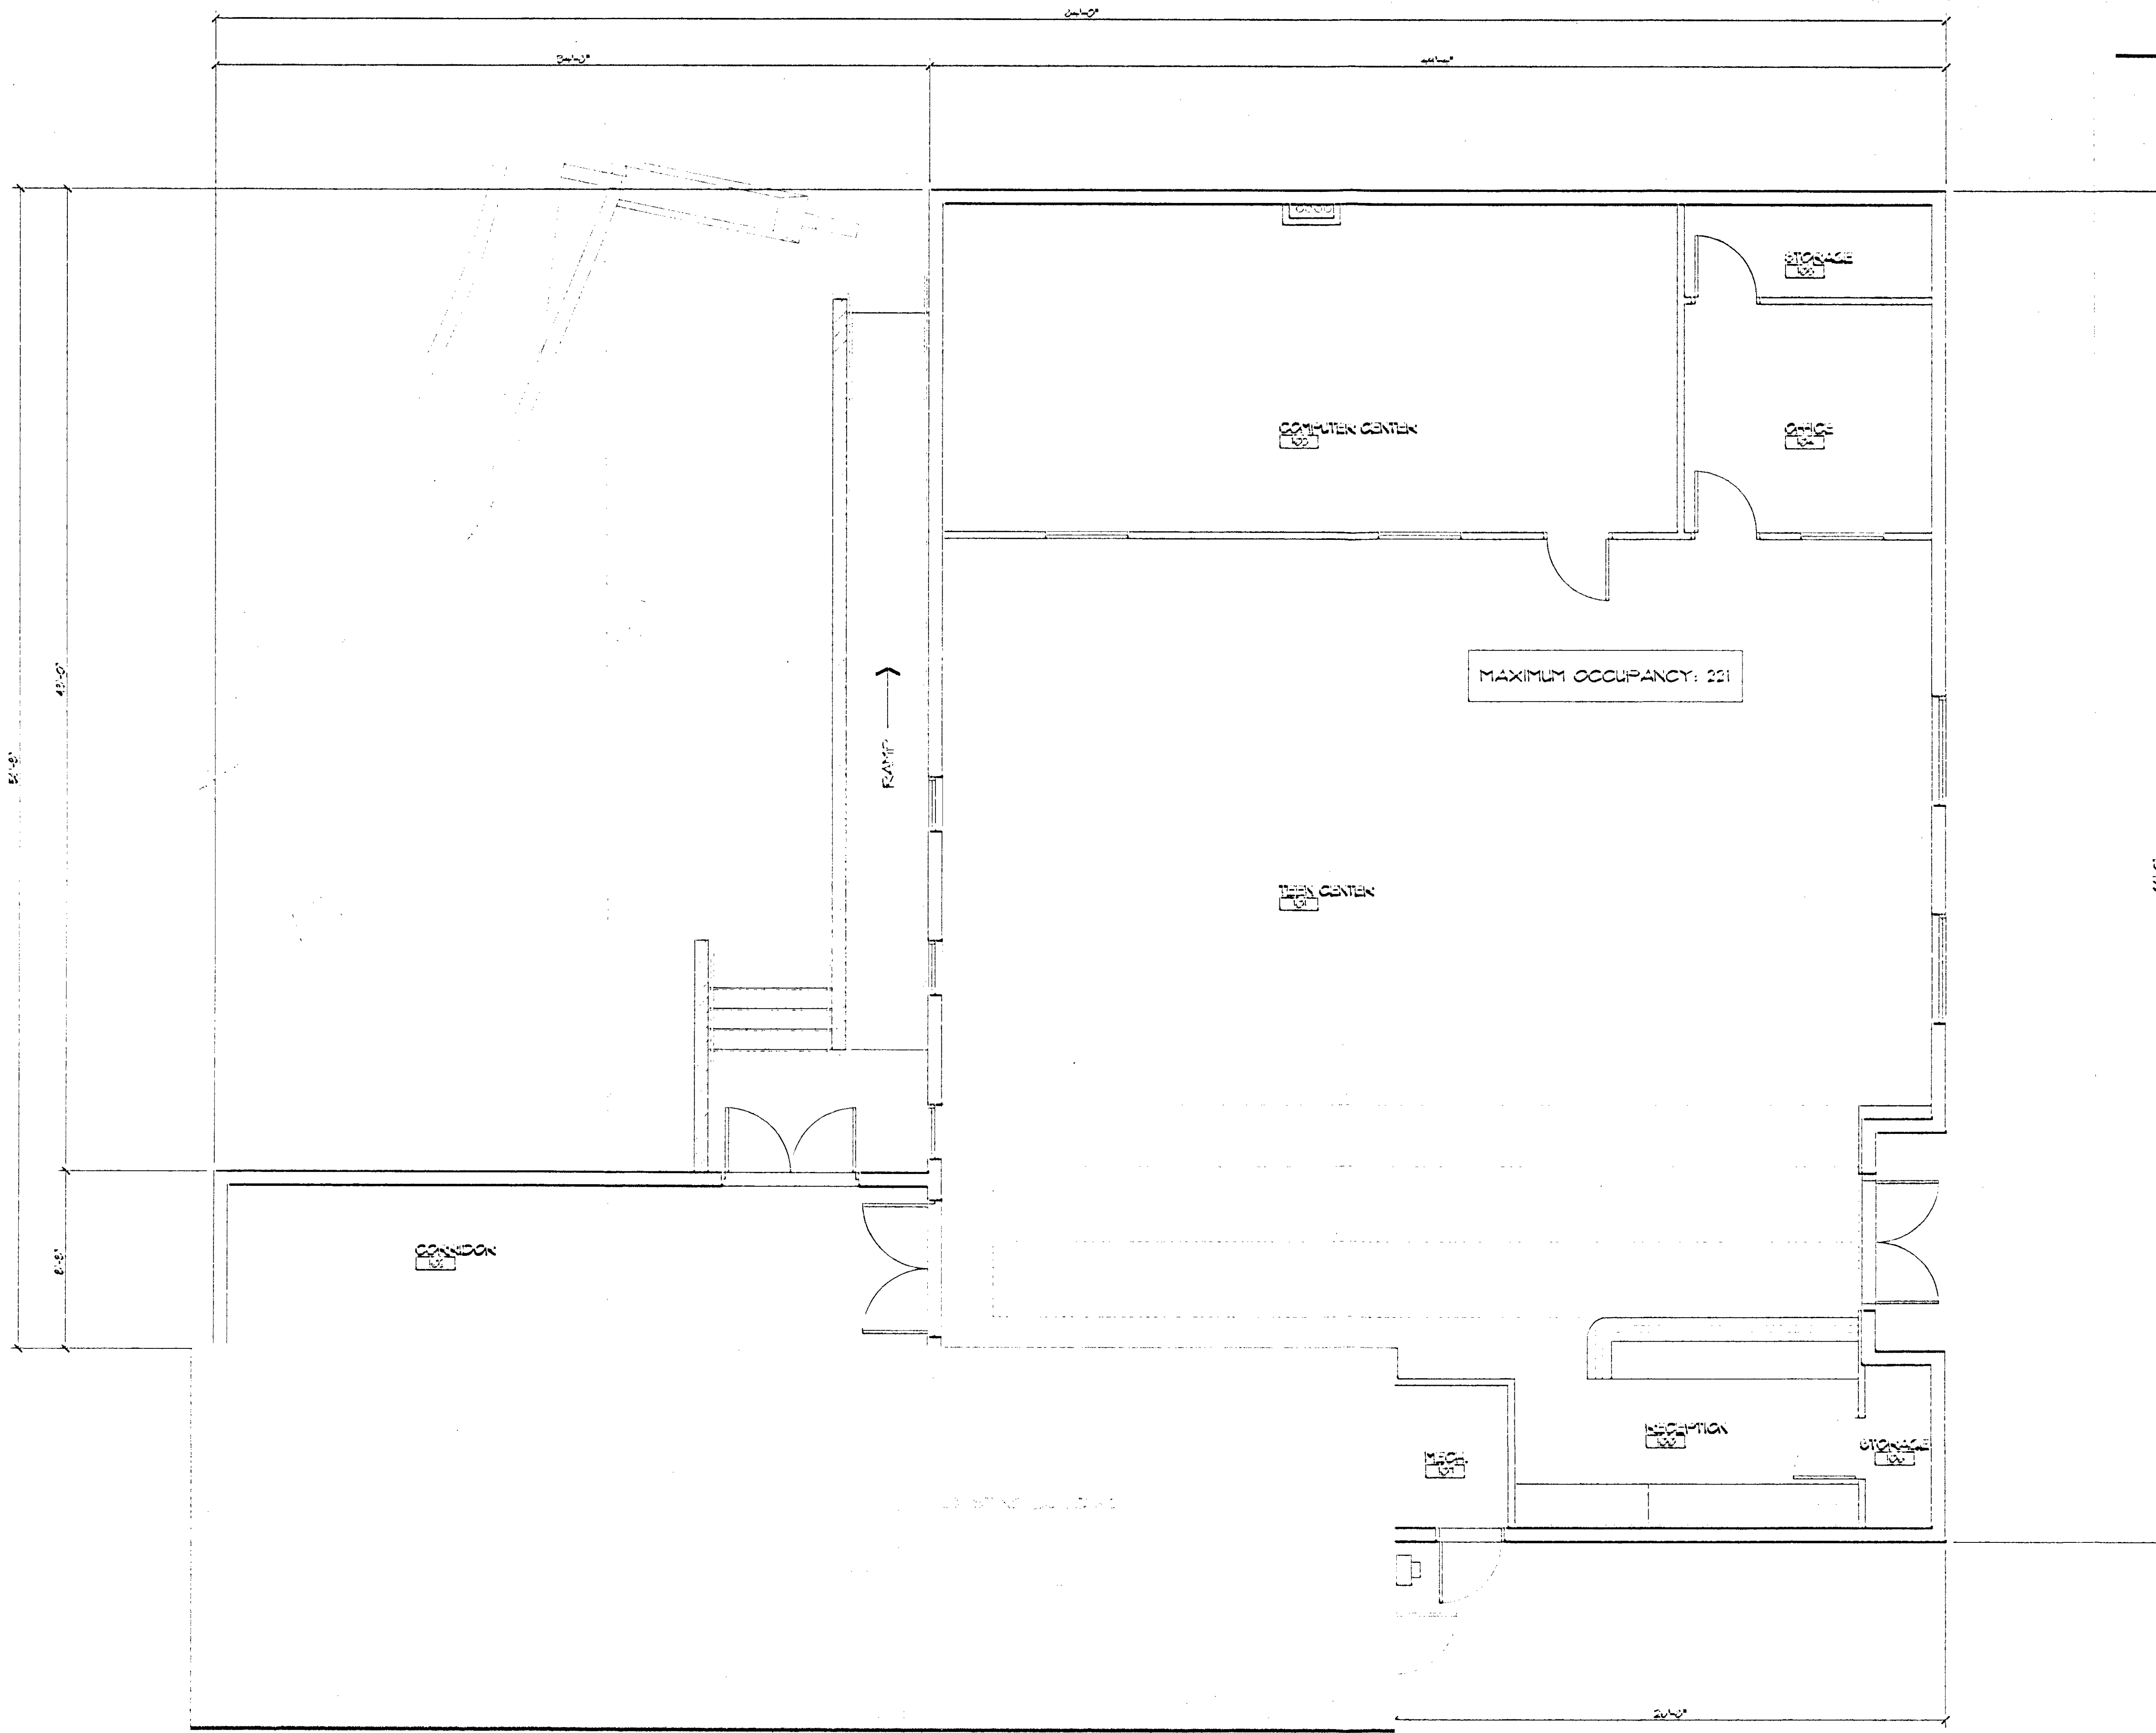

FLOOR PLAN

1/2"=1'-0"

A

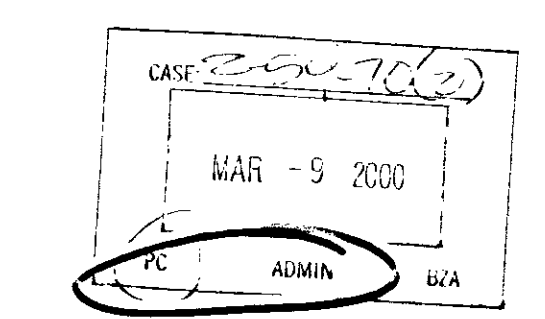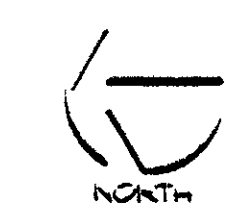

SWISHER & HALL
ARCHITECTURE AND PLANNING
8801 NORTH TERRY WAY SUITE
LAS VEGAS, NEVADA 89113
(702)555-1111 (FAX) (702)555-1111