

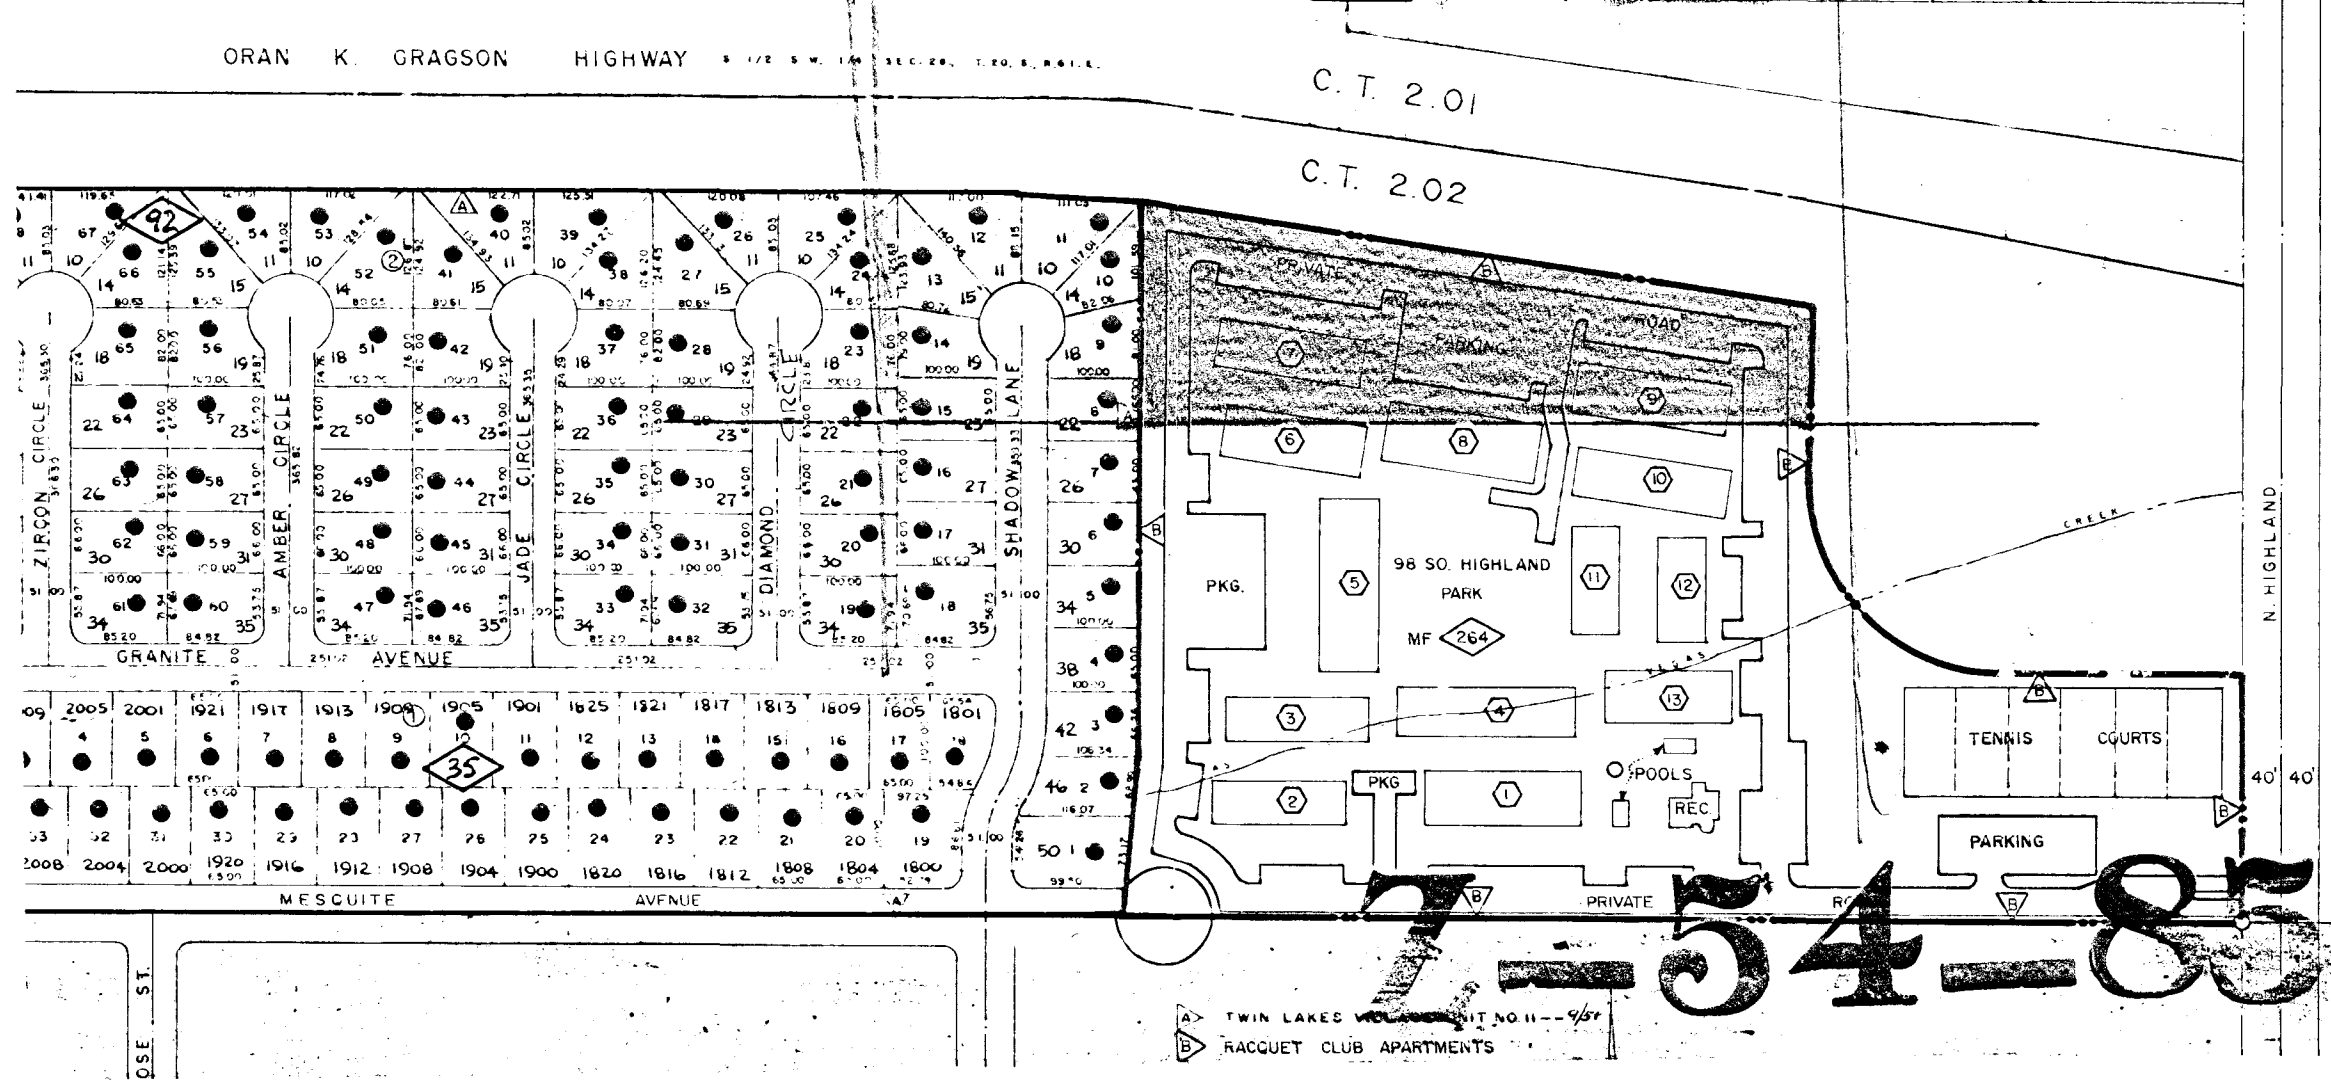
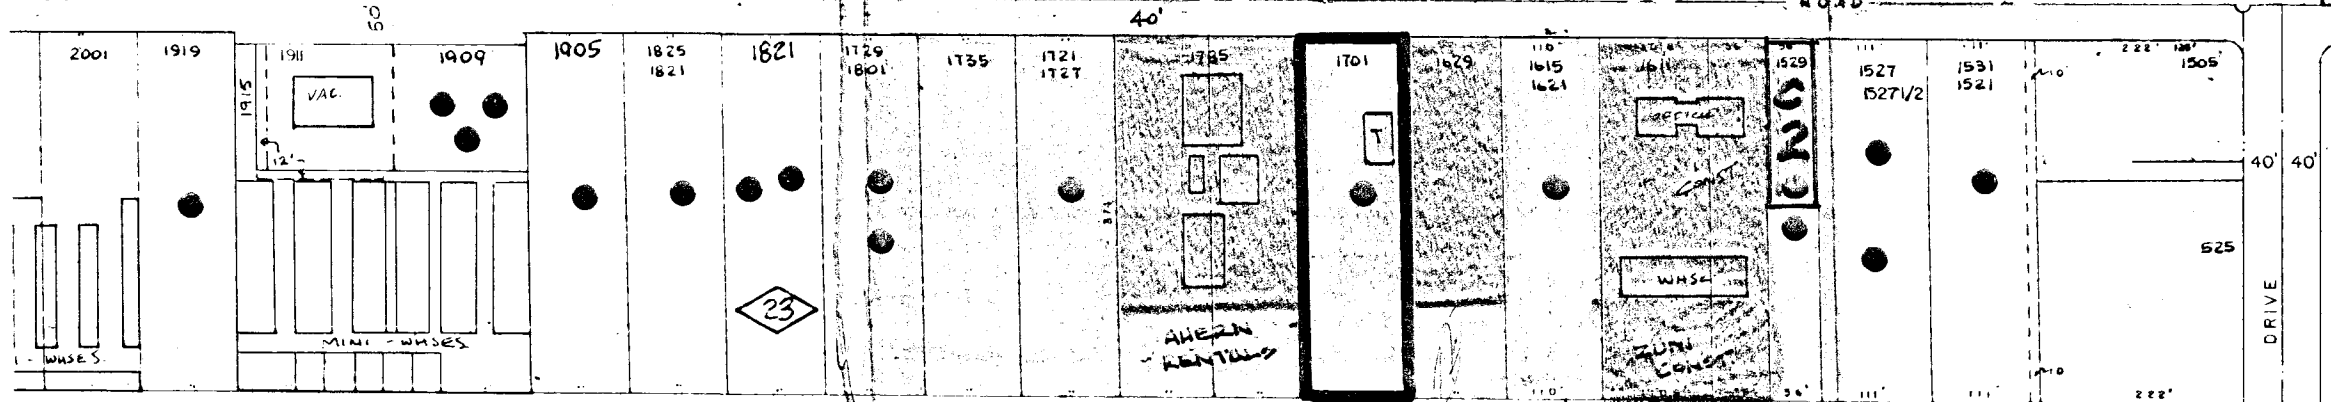


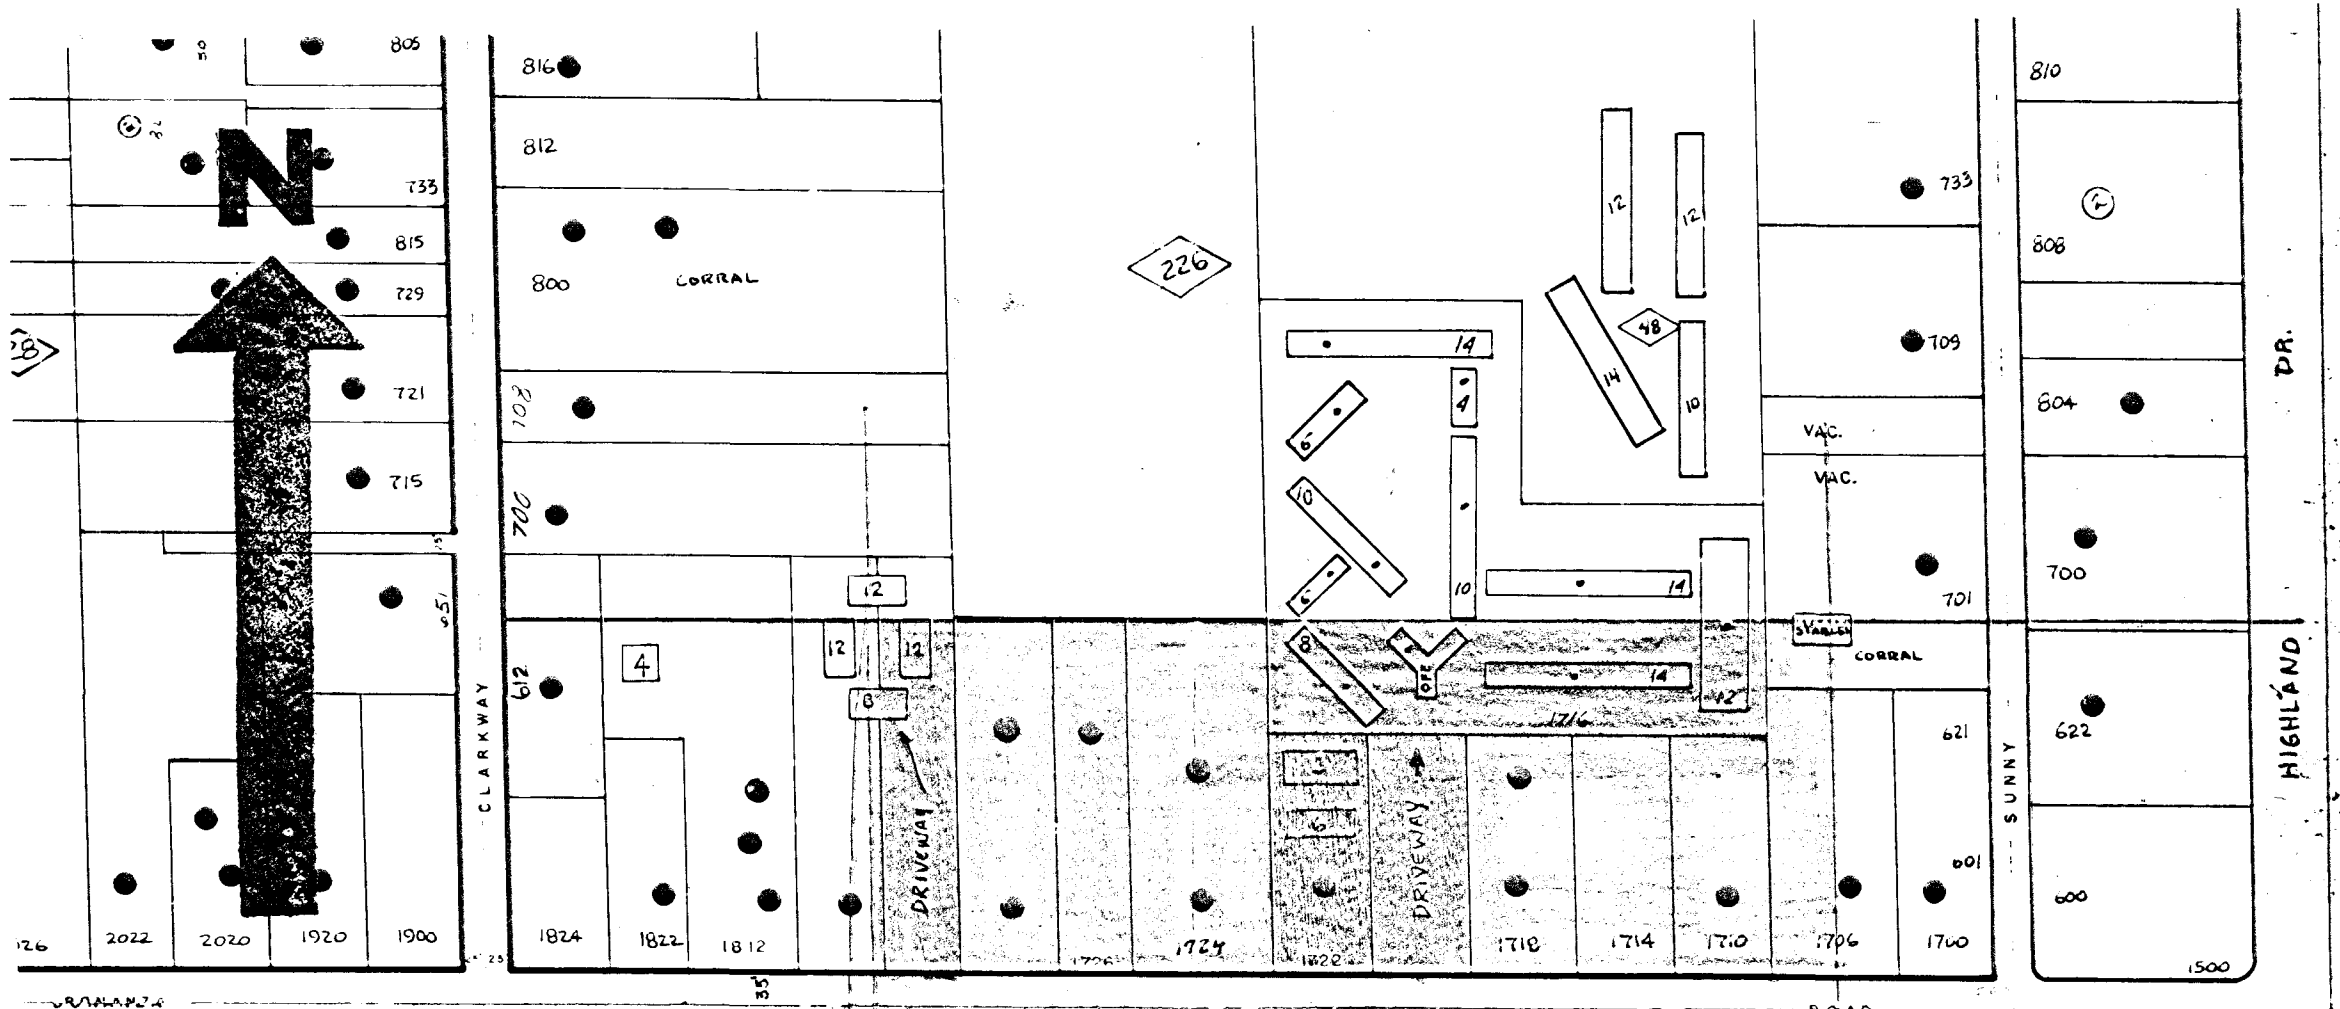

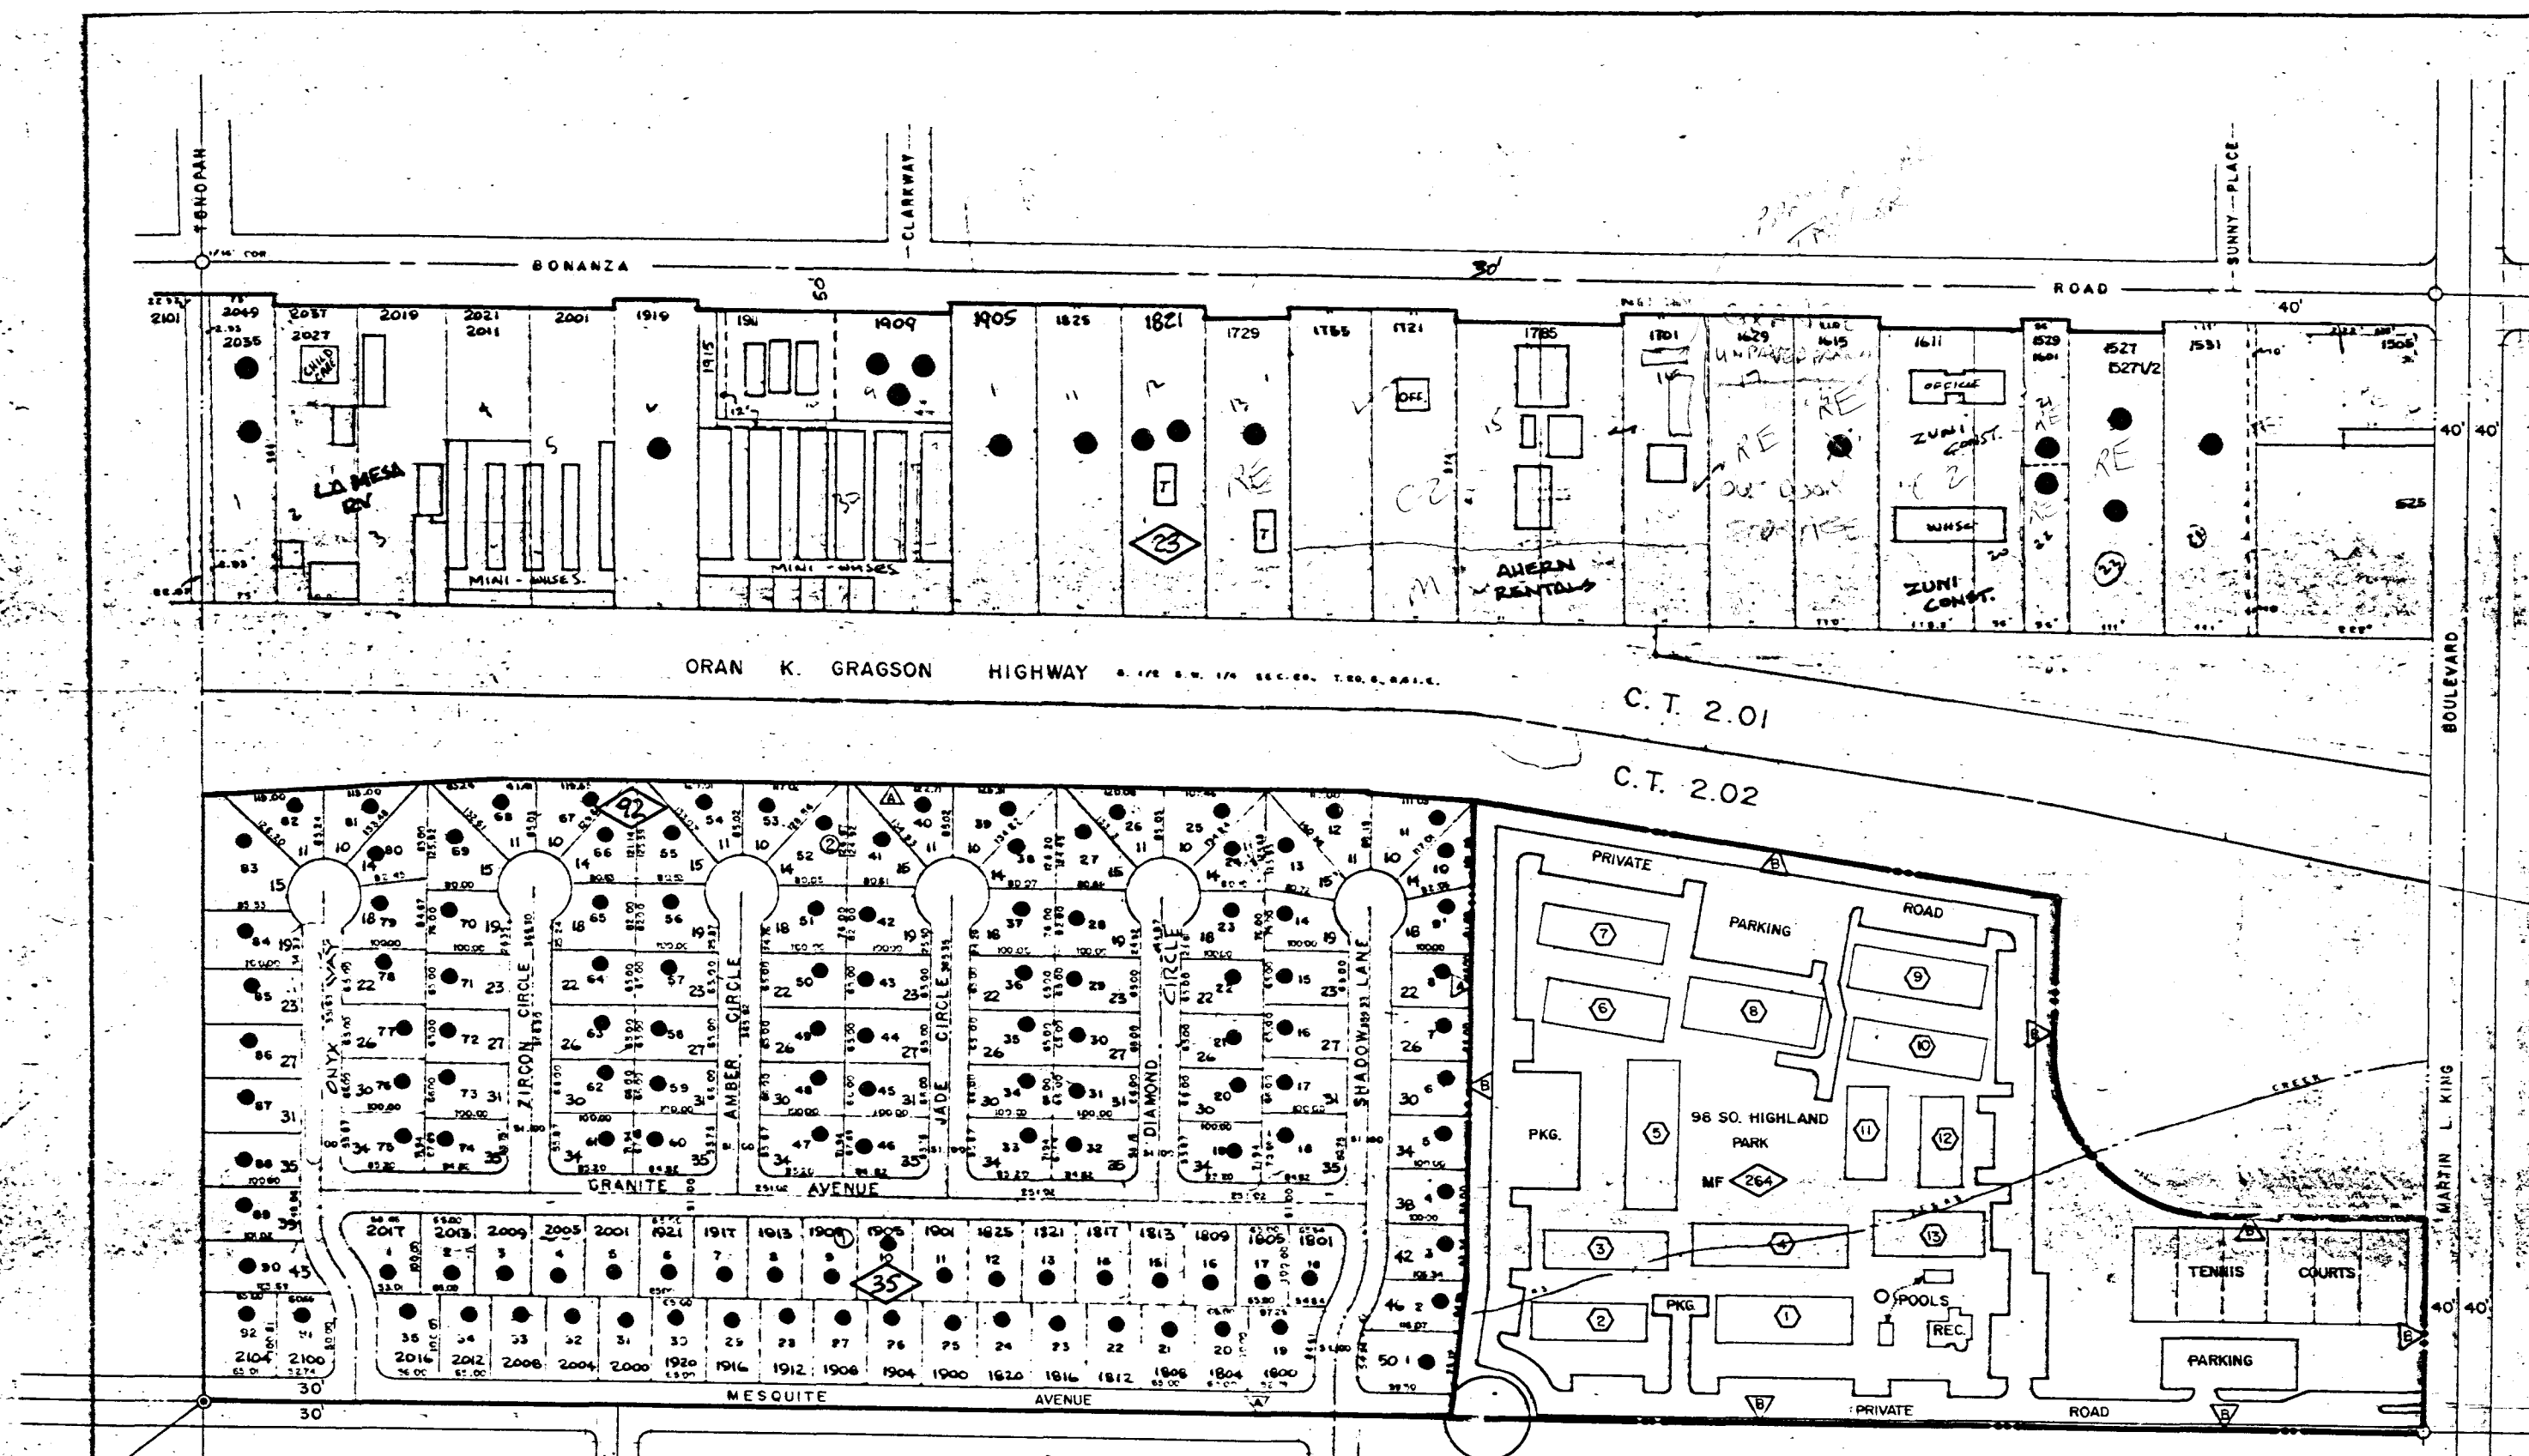

29 28
32 33

S.F. 150
M.F. 264
TOTAL 414
3/80

A TWIN LAKES VILLAGE UNIT NO. 11 - 9/67
B RACQUET CLUB APARTMENTS

S 1/2 SW 1/4 SEC. 28 T20S, R8E

CITY OF LAS VEGAS NEVADA	
ENGINEERING DEPT.	
DISTRICT MAP - SHEET NO. 53	
DESIGNED BY	DATE
DRAWN BY	SCALE 1" = 200'
CHECKED BY	FIELD BOOK NO.
APPROVED	PROJECT NUMBER
	DRAWING NO.
	M 28 7

DAVE SCHERER 4-2-80