


NOTES (KITCHEN-DINING ADDITION)

1. REMOVE EXIST DRYWALL PARTITIONS
2. CONSTRUCT NEW DRYWALL PARTITIONS FLOOR TO CEILING
PAINT SEMI GLOSS ENAMEL IN KITCHEN AREA, FLAT LATEX
IN DINING AREA (USE OIL BASE PAINT OR BETTER)
3. REMOVE EXIST CEILING - ELEVATE TO MAXIMUM AVAIL HT
INSTALL ORNAMENTAL CEIL TILES AS PER OWNERS SELECTION
PAINT TO MATCH IN DINING AREA (USE VINYL CEILING TILE IN KIT AREA)
4. STRIP FLOOR TO SLAB - INSTALL DIAGONAL OAK PLANK FLOORING
TO MATCH EXIST
5. 6" QUARRY TILE IN KITCHEN AREAS TO MATCH EXIST - (TILE BASE)

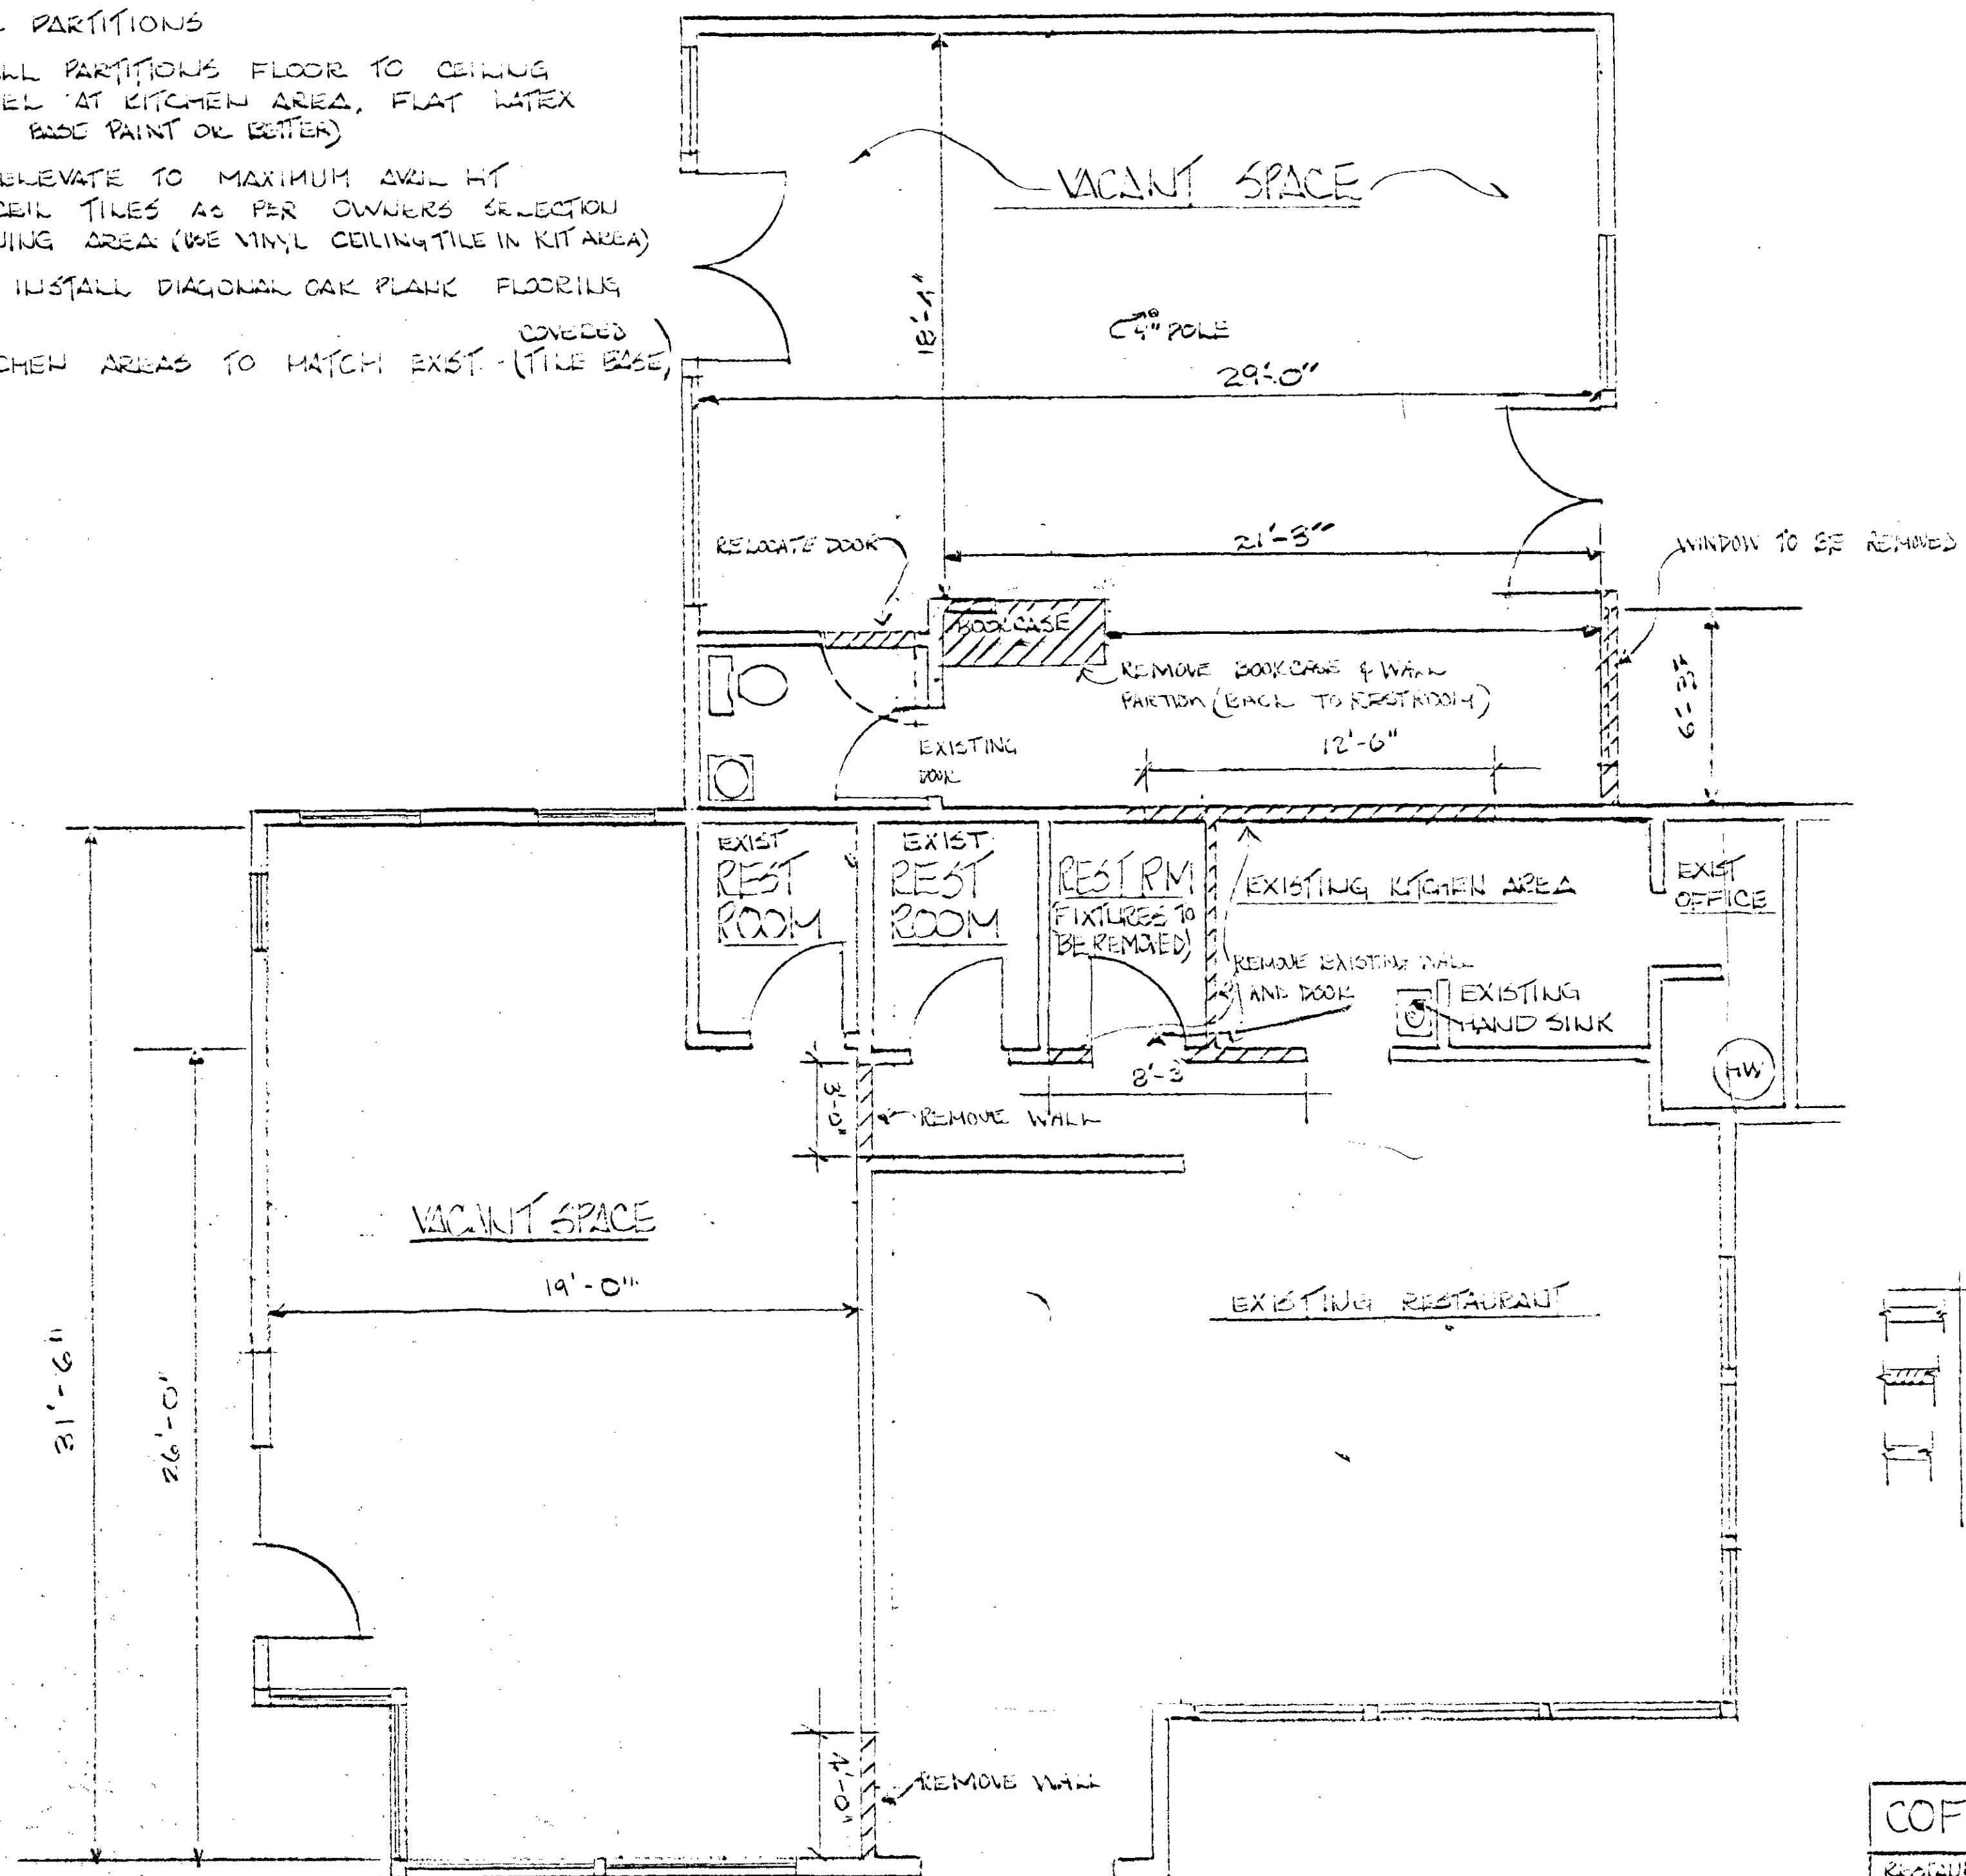

LEGEND

- EXISTING WALLS
- WALLS & PARTITIONS TO BE REMOVED
- NEW WALLS (SHOWN ON PAGES)


COFFEE PUB

RESTAURANT REMODEL (4315 SQ. FT. PLAN)


2800 W. SAHARA BLDG "2" 1ST FLOOR

PAGE 2 OF 4 1-10-88

ELMO CONSTRUCTION

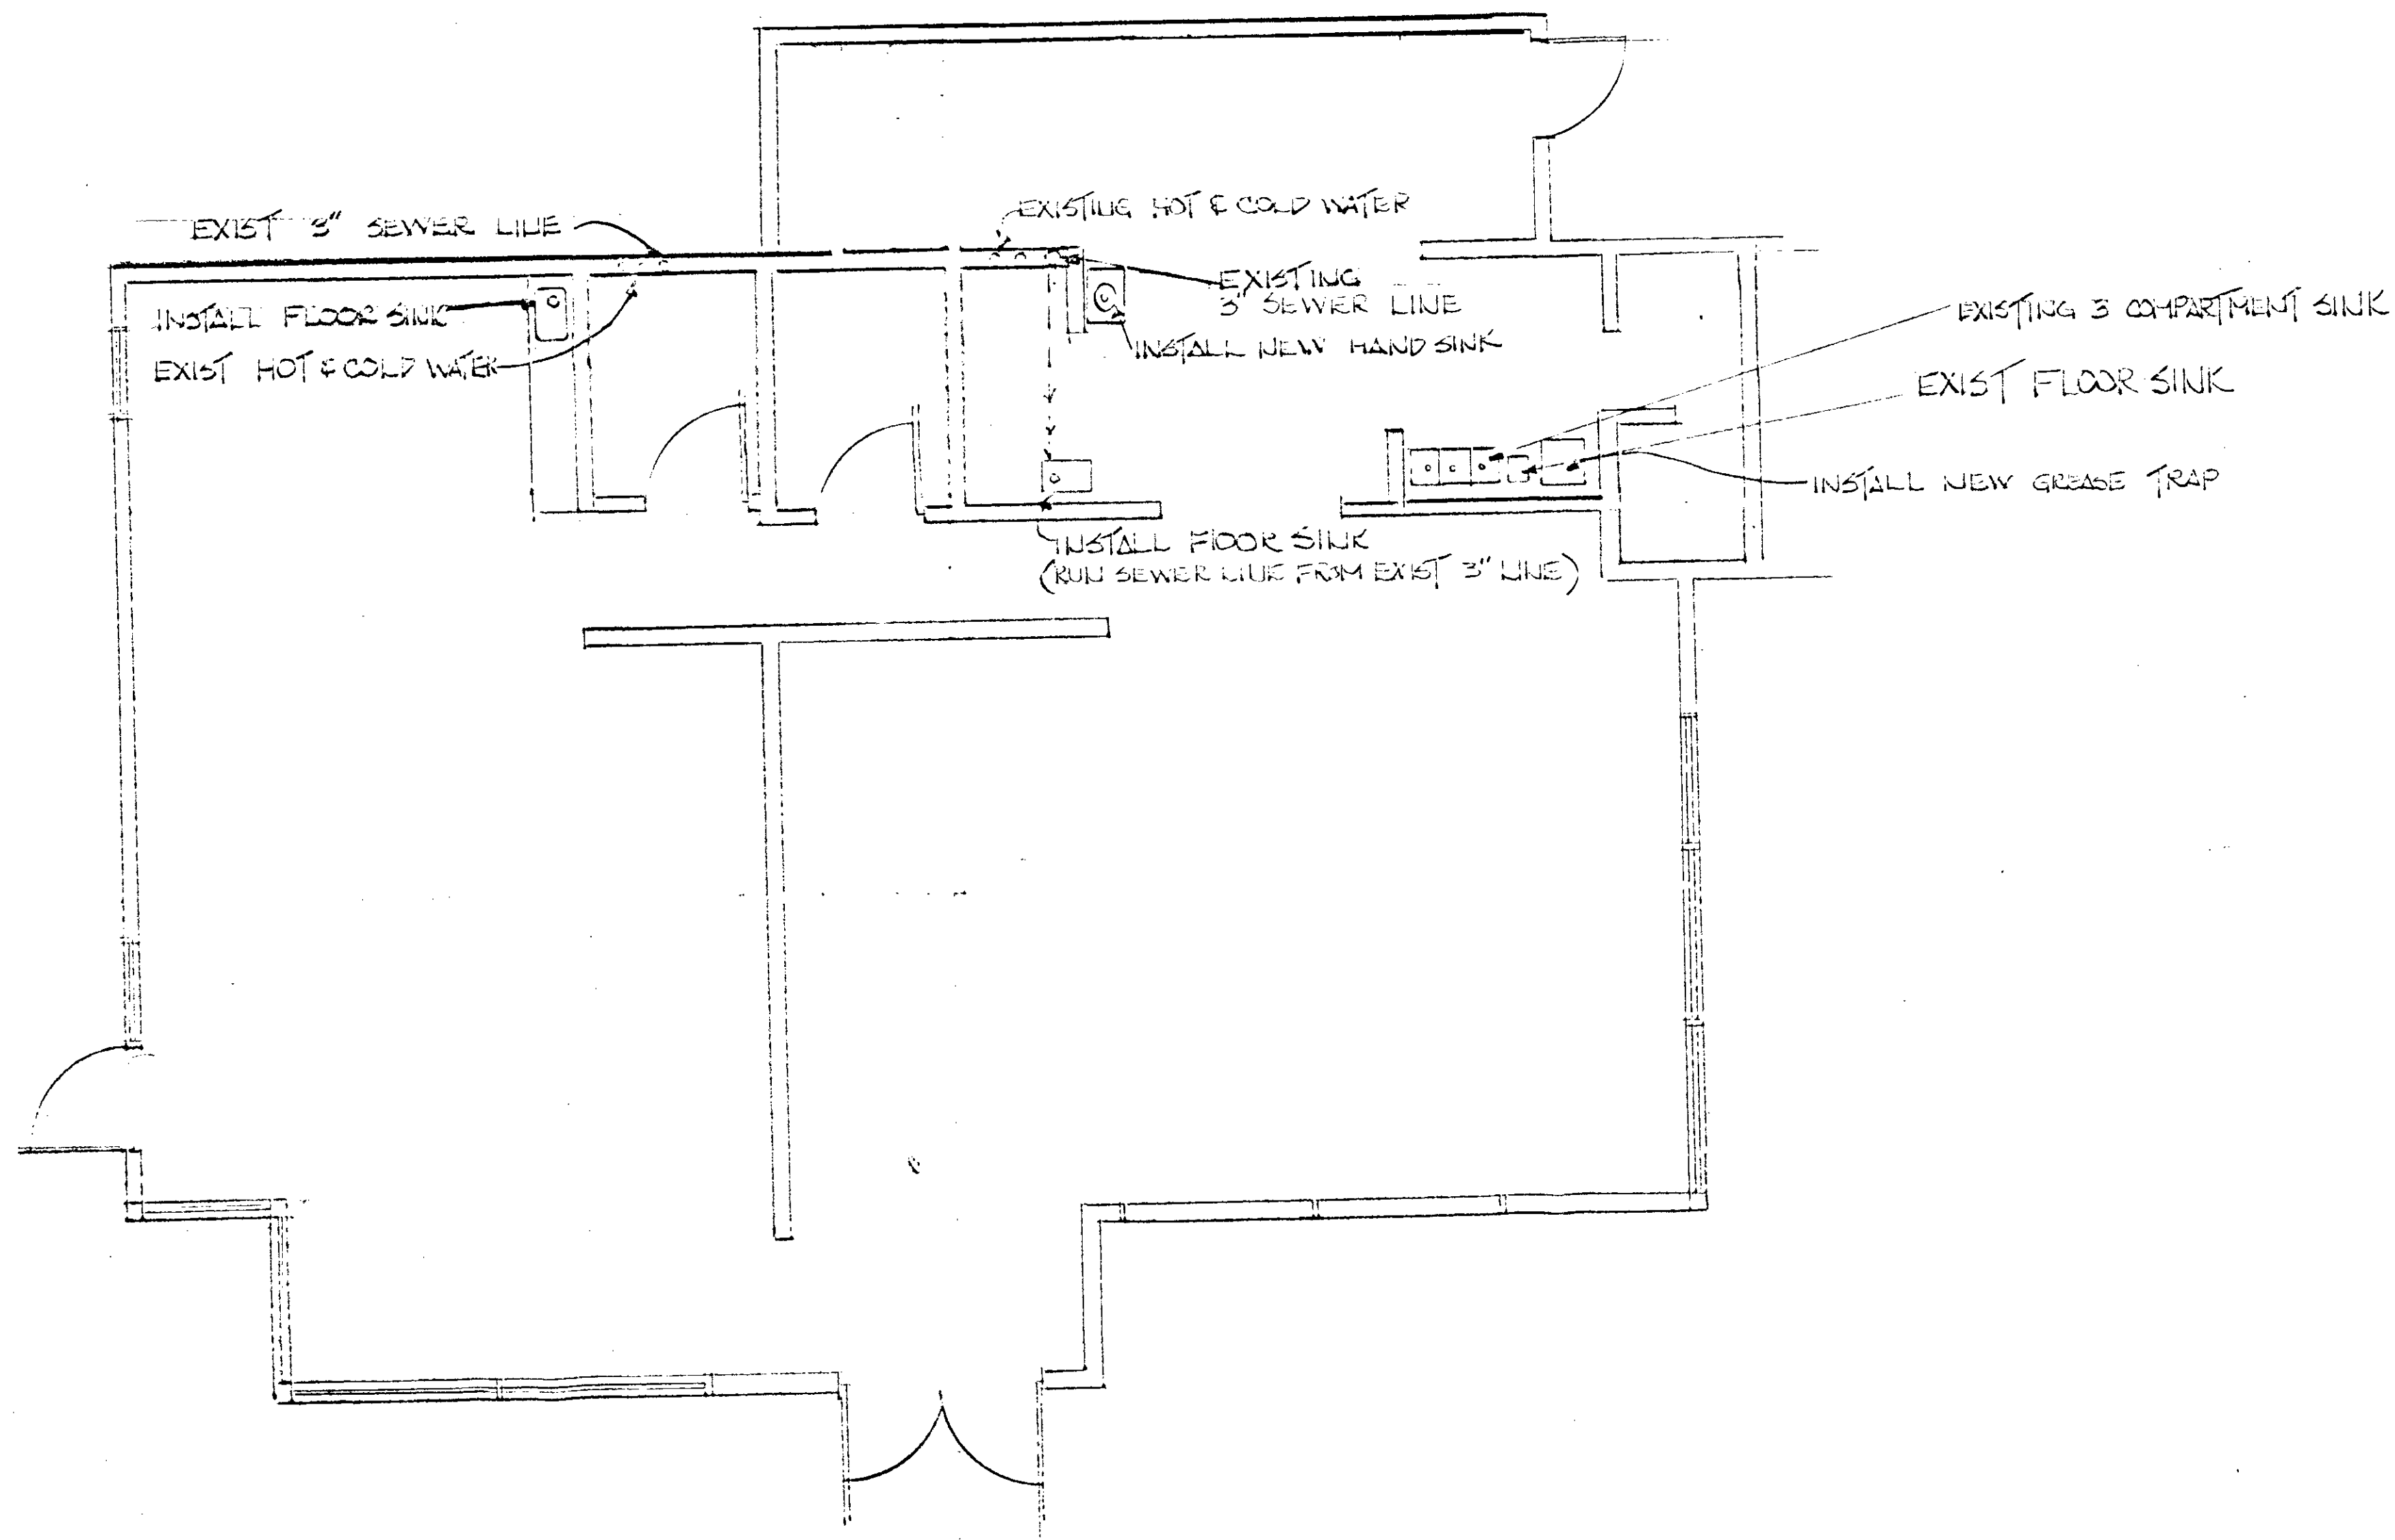

2800 W. SAHARA BLVD #2	STAGE
PLUMBING PLANS	1-10-20
COFFEE PUB	
ELLS CONST.	PAGE 3 OF 4

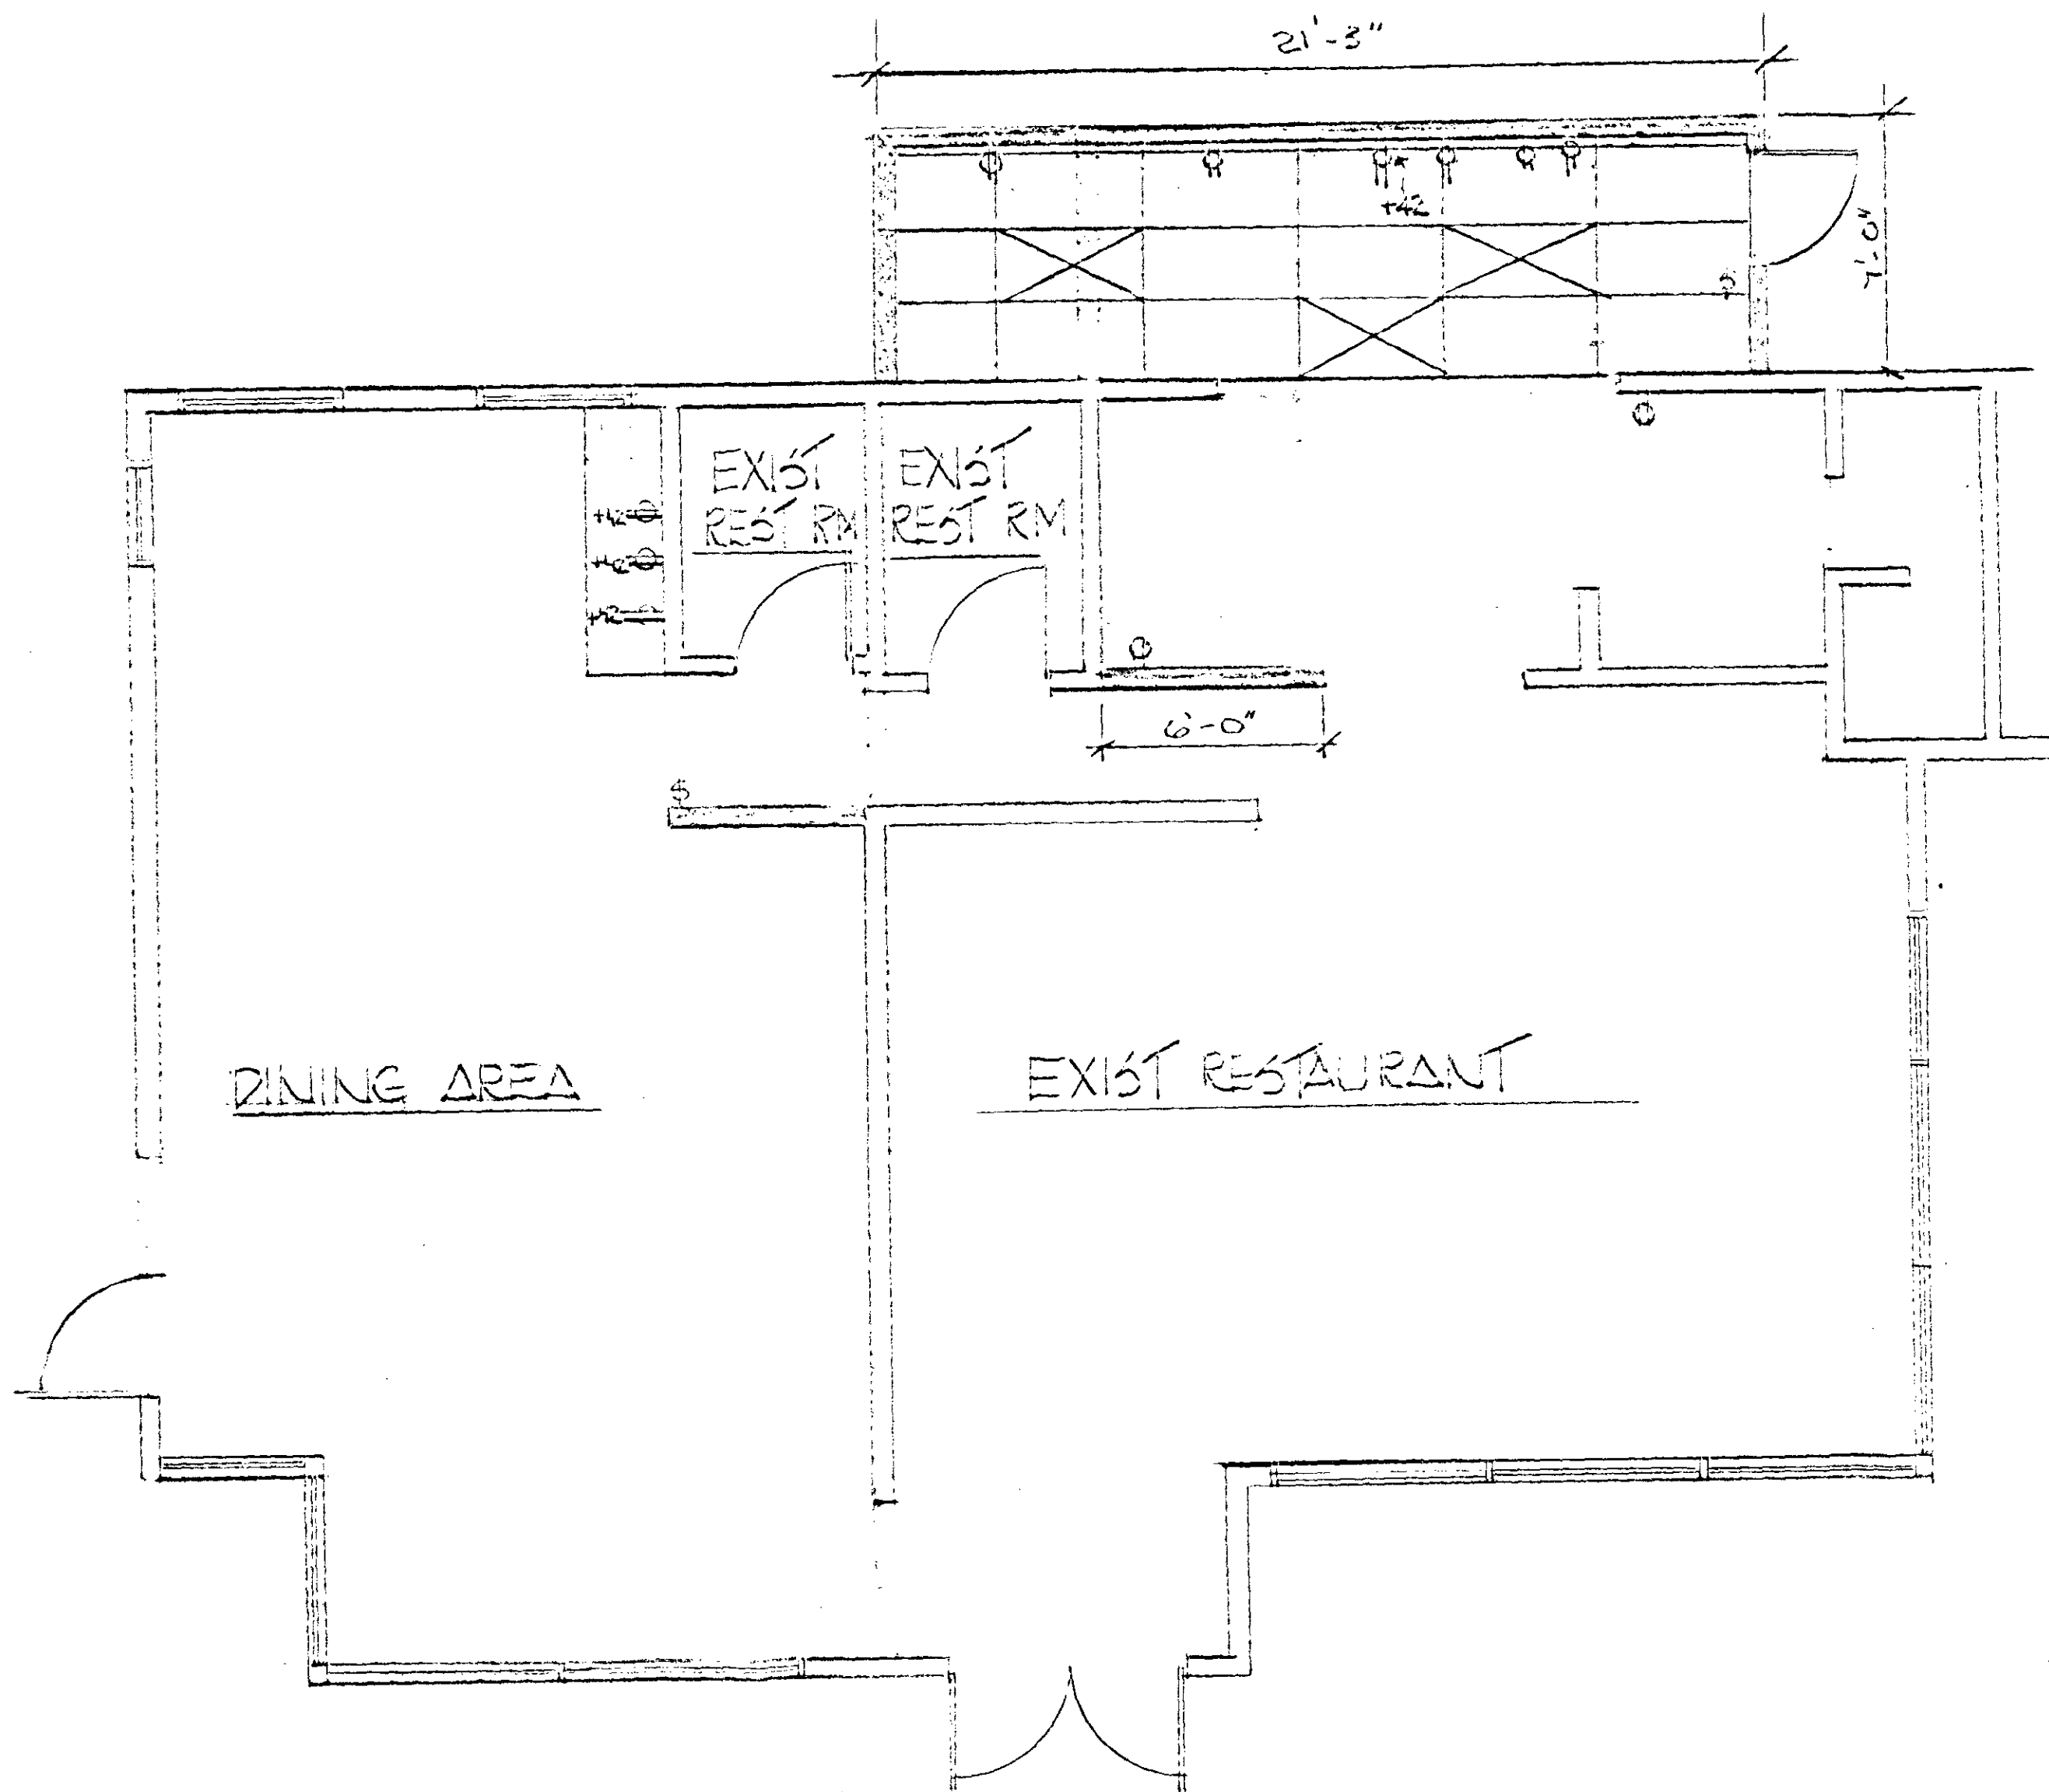

LEGEND

- ⊗ NEW DUPLEX OUTLETS
- ⊙ +42 NEW DUPLEX OUTLETS 42" ABOVE FL LEVEL
- ⊙ LIGHT SWITCHES
- ⊗ LIGHT FIXTURES
- CEILING TILES

2800 ANT. SAHARA BLDG. 2ND FLOOR
 COFFEE PUB
 ELECTRICAL PLAN 1-10-86
 ELLIS CONST. PAGE 4 OF 4