


LOT 2 RANCHO ALTA MIRA-UNIT 2A

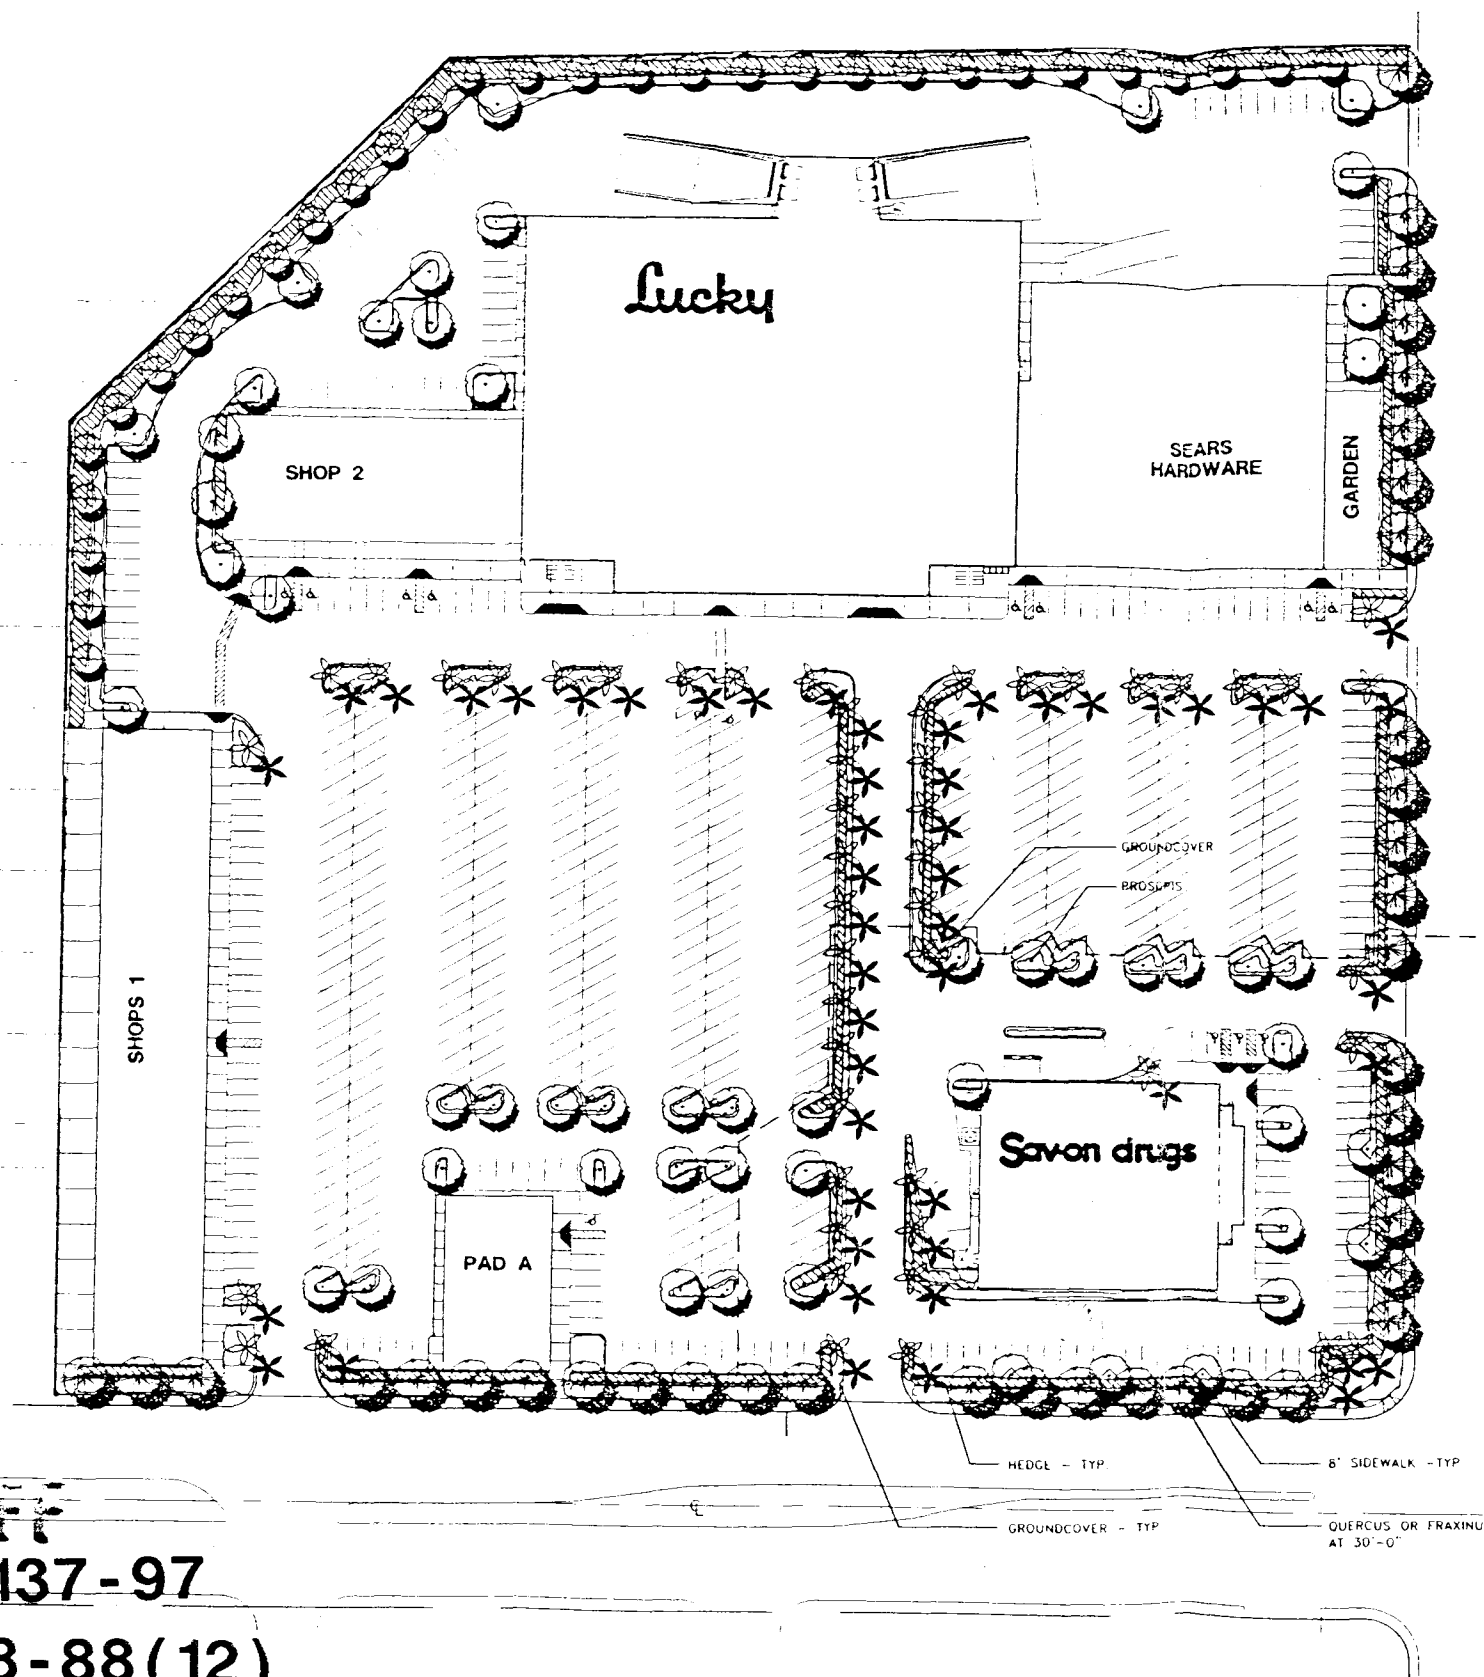

STAFF

U-137-97

Z-108-88(12)

2-12-98 PC

PLANTING LEGEND

SYMBOL	BOTANICAL NAME	COMMON NAME	SIZE	QUANTITY
TREES				
	PROSOPIS CHILENSIS	CHILEAN MESQUITE	24" BOX MULTI	54 TOTAL
	PRUNUS CERASIFERA 'ATROPURPUREA'	PURPLE LEAF PLUM	24" BOX	
	LAGERSTROEMIA INDICA 'PINK'	CRABE MYRTLE	24" BOX STD	
	PINUS ELDARICA	MONCEL PINE	24" BOX	31 TOTAL
	QUERCUS VIRGINIANA 'HERITAGE'	LIVE OAK	24" BOX	38 TOTAL
	FRAXINUS VELUTINA 'RIO GRANDE'	FAN-TEX ASH	24" BOX	
	WASHINGTONIA ROBUSTA	MEXICAN FAN PALM	15'-20" TRUNK HT.	51 TOTAL
SHRUBS				
	COTONEASTER GLAUCOPHYLLUS	BRIGHT BEAD COTONEASTER	5 GAL	5 GAL
	ELAEAGNUS PUNGENS	SILVERBERRY	5 GAL	
	HESPERALOE PARVIFLORA	RED YUCCA	5 GAL	
	LEUCOPHYLLUM FRUT. 'COMPACTA'	COMPACT TEXAS RANGER	1/5 GAL	1/5 GAL
	LIGUSTRUM JAPONICUM	WAX-LEAF PRIVET	1/5 GAL	
	MUHLBERGIA RIGENS	DEER GRASS	1 GAL	
	PHOTINIA FRASERI	FRASER'S PHOTINIA	1/5 GAL	1 GAL
	PYRACANTHA 'SANTA CRUZ'	FIRETHORN	1 GAL	
	RHAPHIOLEPIS INDICA	INDIA HAWTHORN	1 GAL	
	SALVIA GREGGII	TEXAS RED SAGE	1/5 GAL	1 GAL
GROUND COVER				
	BACCHARIS 'CENTENNIAL'	CENTENNIAL BACCHARIS	1 GAL	1 GAL
	LANTANA MONTEVIDENSIS	TRAILING LANTANA	1 GAL	
	OENOTHERA BERLANDIERI	MEXICAN EVENING PRIMROSE	1 GAL	
	ROSMARINUS OFFICINALIS 'PROSTRATA'	DWARF ROSEMARY	1 GAL	1 GAL
	SALVIA LEUCANTHA 'COMPACTA'	MEXICAN BUSH SAGE	1 GAL	
	SANTOLINA VIRENS	GREEN SANTOLINA	1 GAL	
	TRACHELOSPERMUM JASMINOIDES	STAR JASMINE	1 GAL	1 GAL
	VERBENA PULCHELLA GRACILIOR	MOSS VERBENA	1 GAL	
	VERBENA RIGIDA	VERBENA	1 GAL	
				ALLOW
				5 GAL 970 TOTAL
				1 GAL 420 TOTAL
				ALLOW
				1 GAL 3,790 TOTAL




SITE AREA CALCULATIONS

TOTAL LAND AREA	546,982 S.F. (12.55 ACRES)
LANDSCAPE AREA (INCLUDING PARKING AREA LANDSCAPE)	56,340 S.F. (1.30 ACRES)
TOTAL PERCENT LANDSCAPE	10.3%

Richard Price & Associates, Inc.



Landscape Architects/Planners
27127 Calle Arroyo, Suite 1905
San Juan Capistrano
California 92675
(714) 248-7138/FAX (714)248-4980
NV Lic. # 119

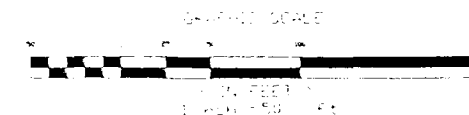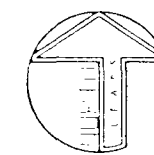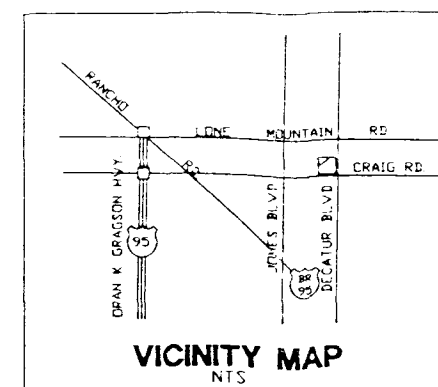

L.E.A.D.S
Land Entitlement and Development Services
7902 N. PHOENIX HIGHWAY, SUITE 101
PHOENIX, ARIZONA 85051

STORE/PROJECT: ASPI #19-3240\121-744
NWC Craig Rd. & Decatur Blvd
Las Vegas, Nevada
CONCEPTUAL LANDSCAPE DESIGN

AMERICAN STORES
PROPERTIES INC.
348 East South Temple
Salt Lake City, Utah 84111

DATE:	
REVISION:	
NO.	
ISSUE:	Preliminary
DATE:	1-26-97
DRAWN:	MDM
DRAWING FILE:	121744L
PROJECT NO.:	98725
SHEET NUMBER:	L-1
OF	1 SHEETS
SCALE:	1"=50'

NOTES

NOTES

NOTES

MAP LEGEND

_____	PARCEL BOUNDARY
_____	SUBD BOUNDARY
_____	ROAD EASEMENT
_____	PM/LD BOUNDARY
_____	NON-PARCEL LOT LINE
_____	MATCH LINE
001	ROAD ID NUMBER


GL5 GOV. LOT NUMBER

138-01-6

6	5	4	3	2	1
7	8	9	10	11	12
18	17	16	15	14	13
19	20	21	22	23	24
30	29	28	27	26	25
31	32	33	34	35	36

8	4	8	4
5	1	5	1
6	2	6	2
7	3	7	3
8	4	8	4

Rev:07/09/98

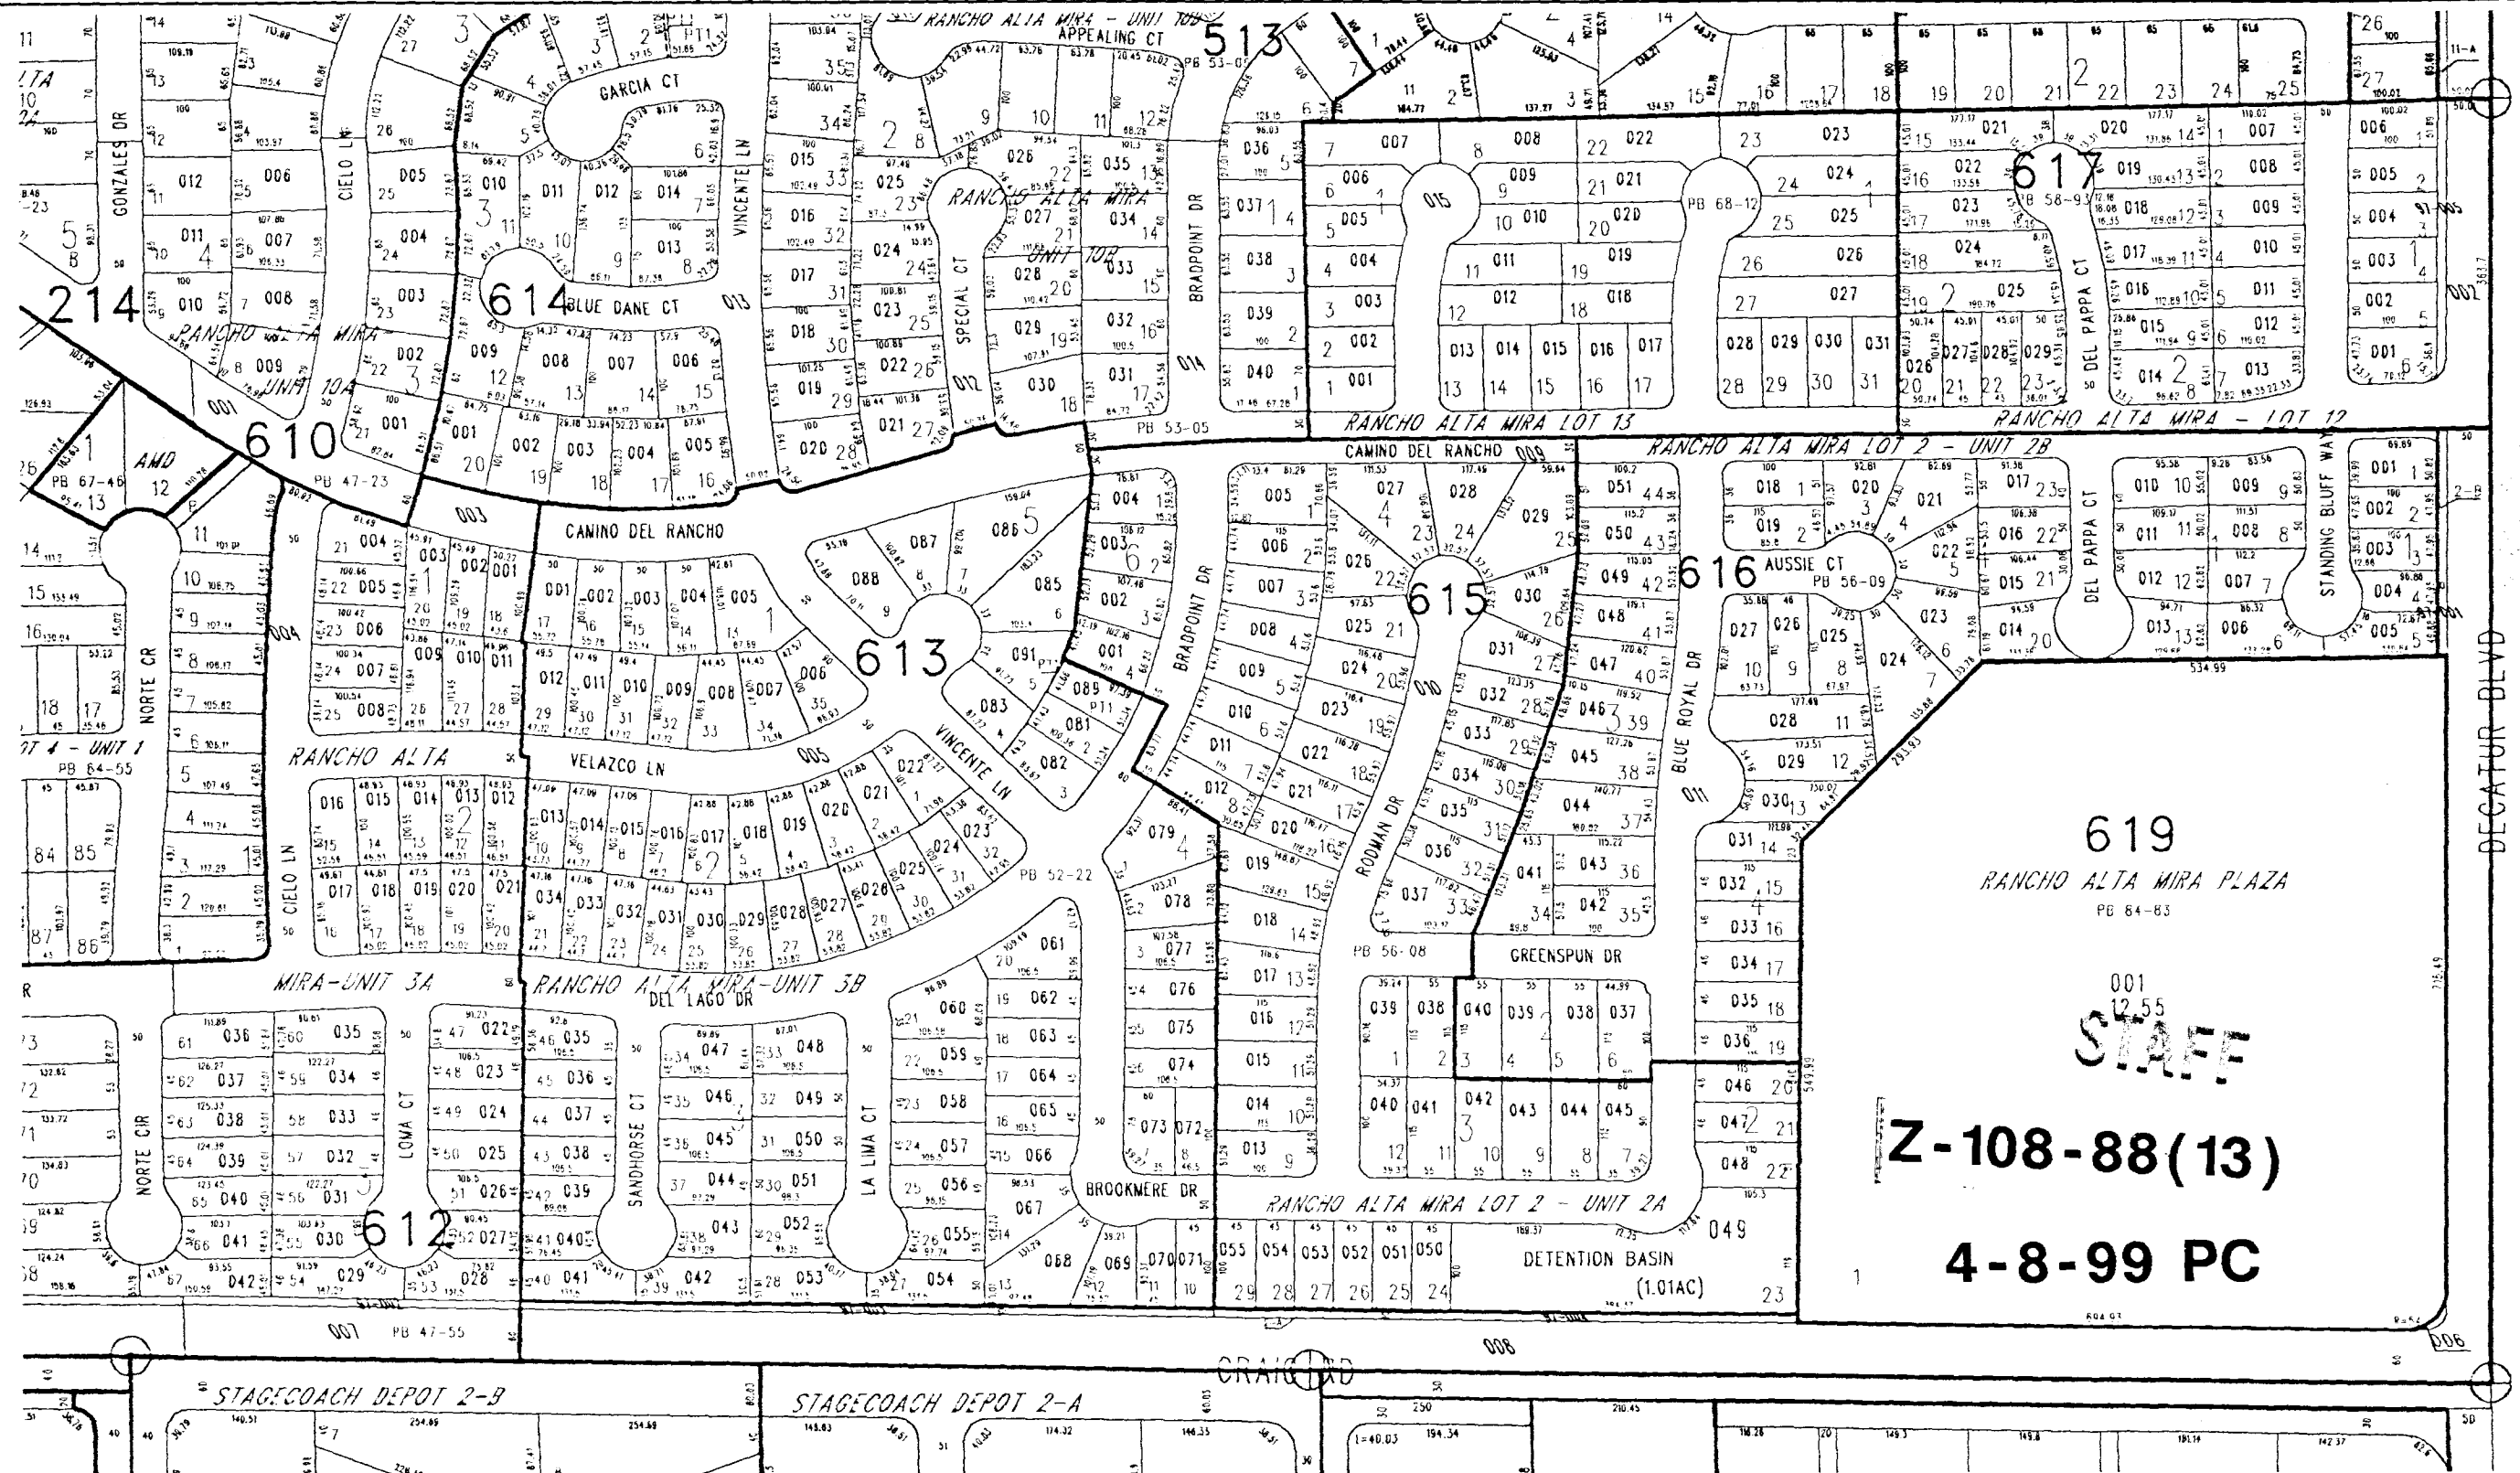

~~DECATUR BLVD~~

TAX DIST 200