

NOTES

This map is for assessment use only and does NOT represent a survey. No liability is assumed for the accuracy of the data delineated herein.

Information on roads and other non-assessed parcels may be obtained from the Road Document Listing in the Assessor's Office.

This map is compiled from official records, including surveys and deeds, but only contains the information required for assessment. See the recorded documents for more detailed legal information.

ASSESSOR'S PARCELS - CLARK CO., NV.
M. W. Schofield, Assessor

AVERAGE
QA VALUE
35

MAP LEGEND

- PARCEL BOUNDARY
- SUBD BOUNDARY
- ROAD EASEMENT
- PM/LD BOUNDARY
- NON-PARCEL LOT LINE
- WATCH LINE
- 001 ROAD ID NUMBER

001	PARCEL NUMBER
1.00	ACREAGE
202	PARCEL SUB/SEQ NUMBER
PB 25-45	PLAT RECORDING NUMBER
5	BLOCK NUMBER
5	LOT NUMBER
GL5	GOV. LOT NUMBER

T20S R60E

01

S 2 NE 4


138-01-6

	R59E	R60E	R61E
T19S	126	125	124
T20S	137	138	139
T21S	164	163	162

6	5	4	3	2	1
7	8	9	10	11	12
13	14	15	16	17	18
19	20	21	22	23	24
25	26	27	28	29	30
31	32	33	34	35	36

8	4	8	4
5	1	5	1
6	2	6	2
7	3	7	3
8	4	8	4
5	1	5	1

Scale: 1"=200' Rev: 04/16/99

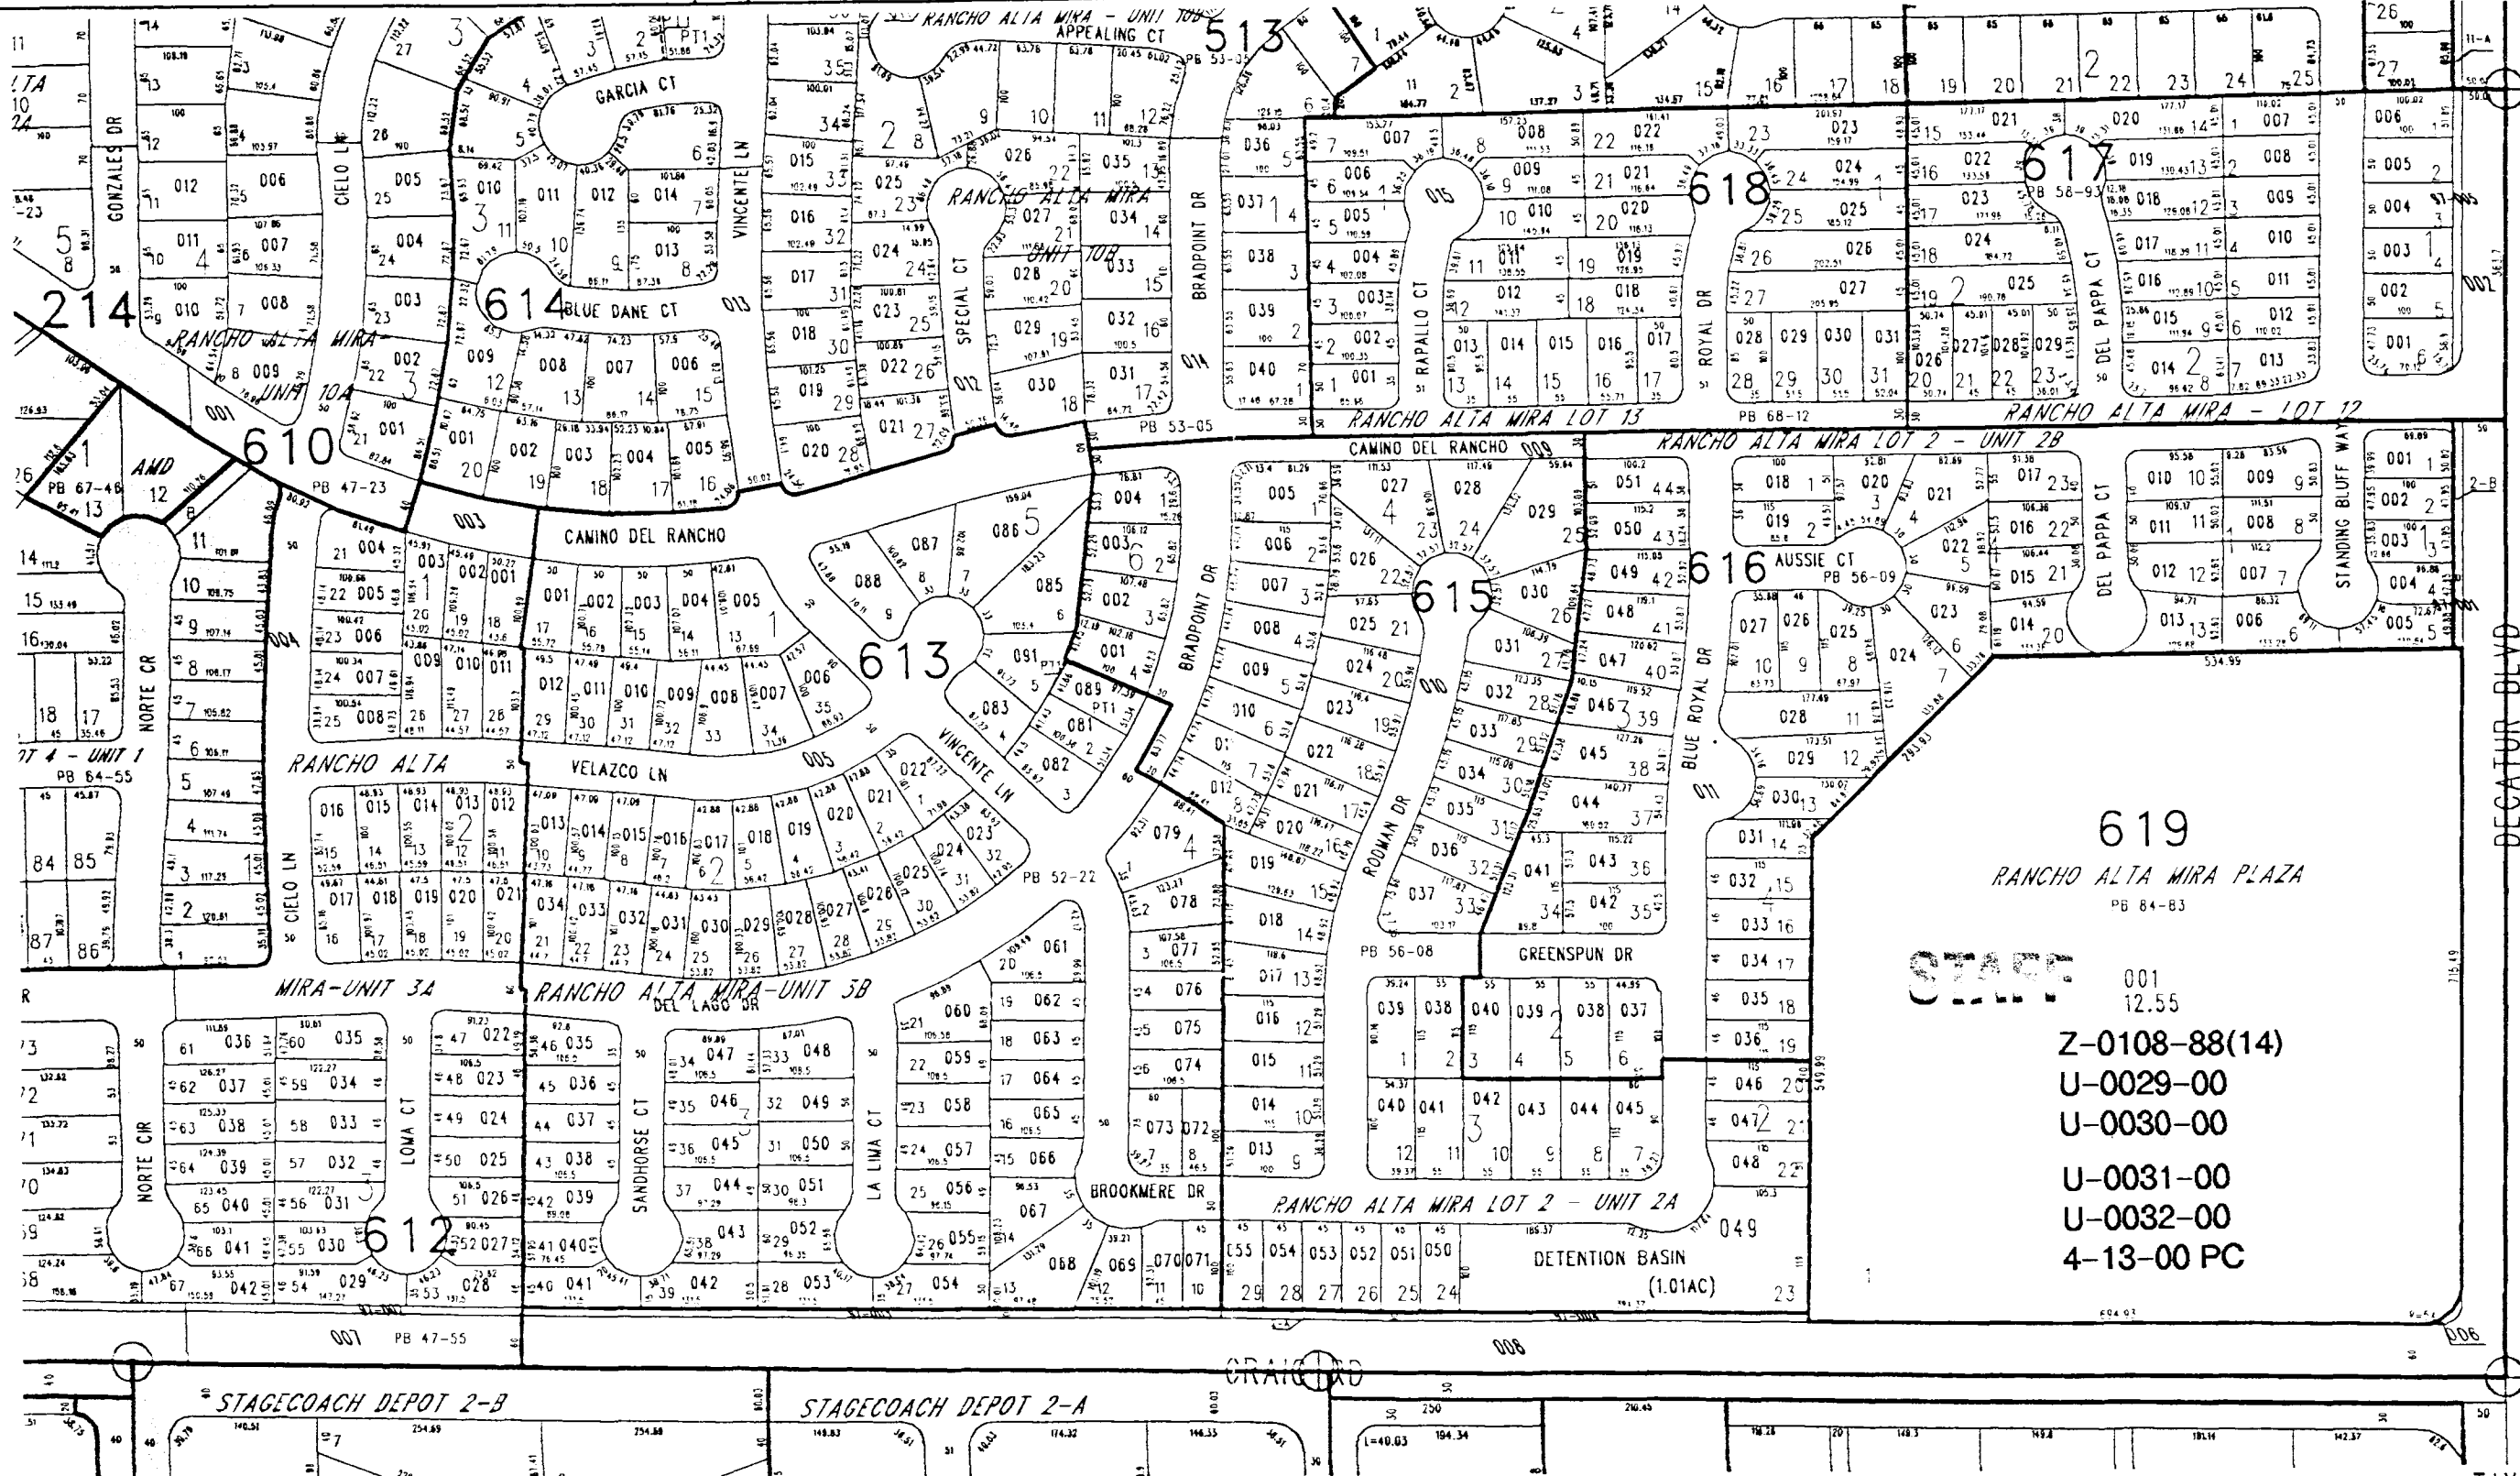

619
RANCHO ALTA MIRA PLAZA
PB 84-83

001
12.55

Z-0108-88(14)
U-0029-00
U-0030-00
U-0031-00
U-0032-00
4-13-00 PC