


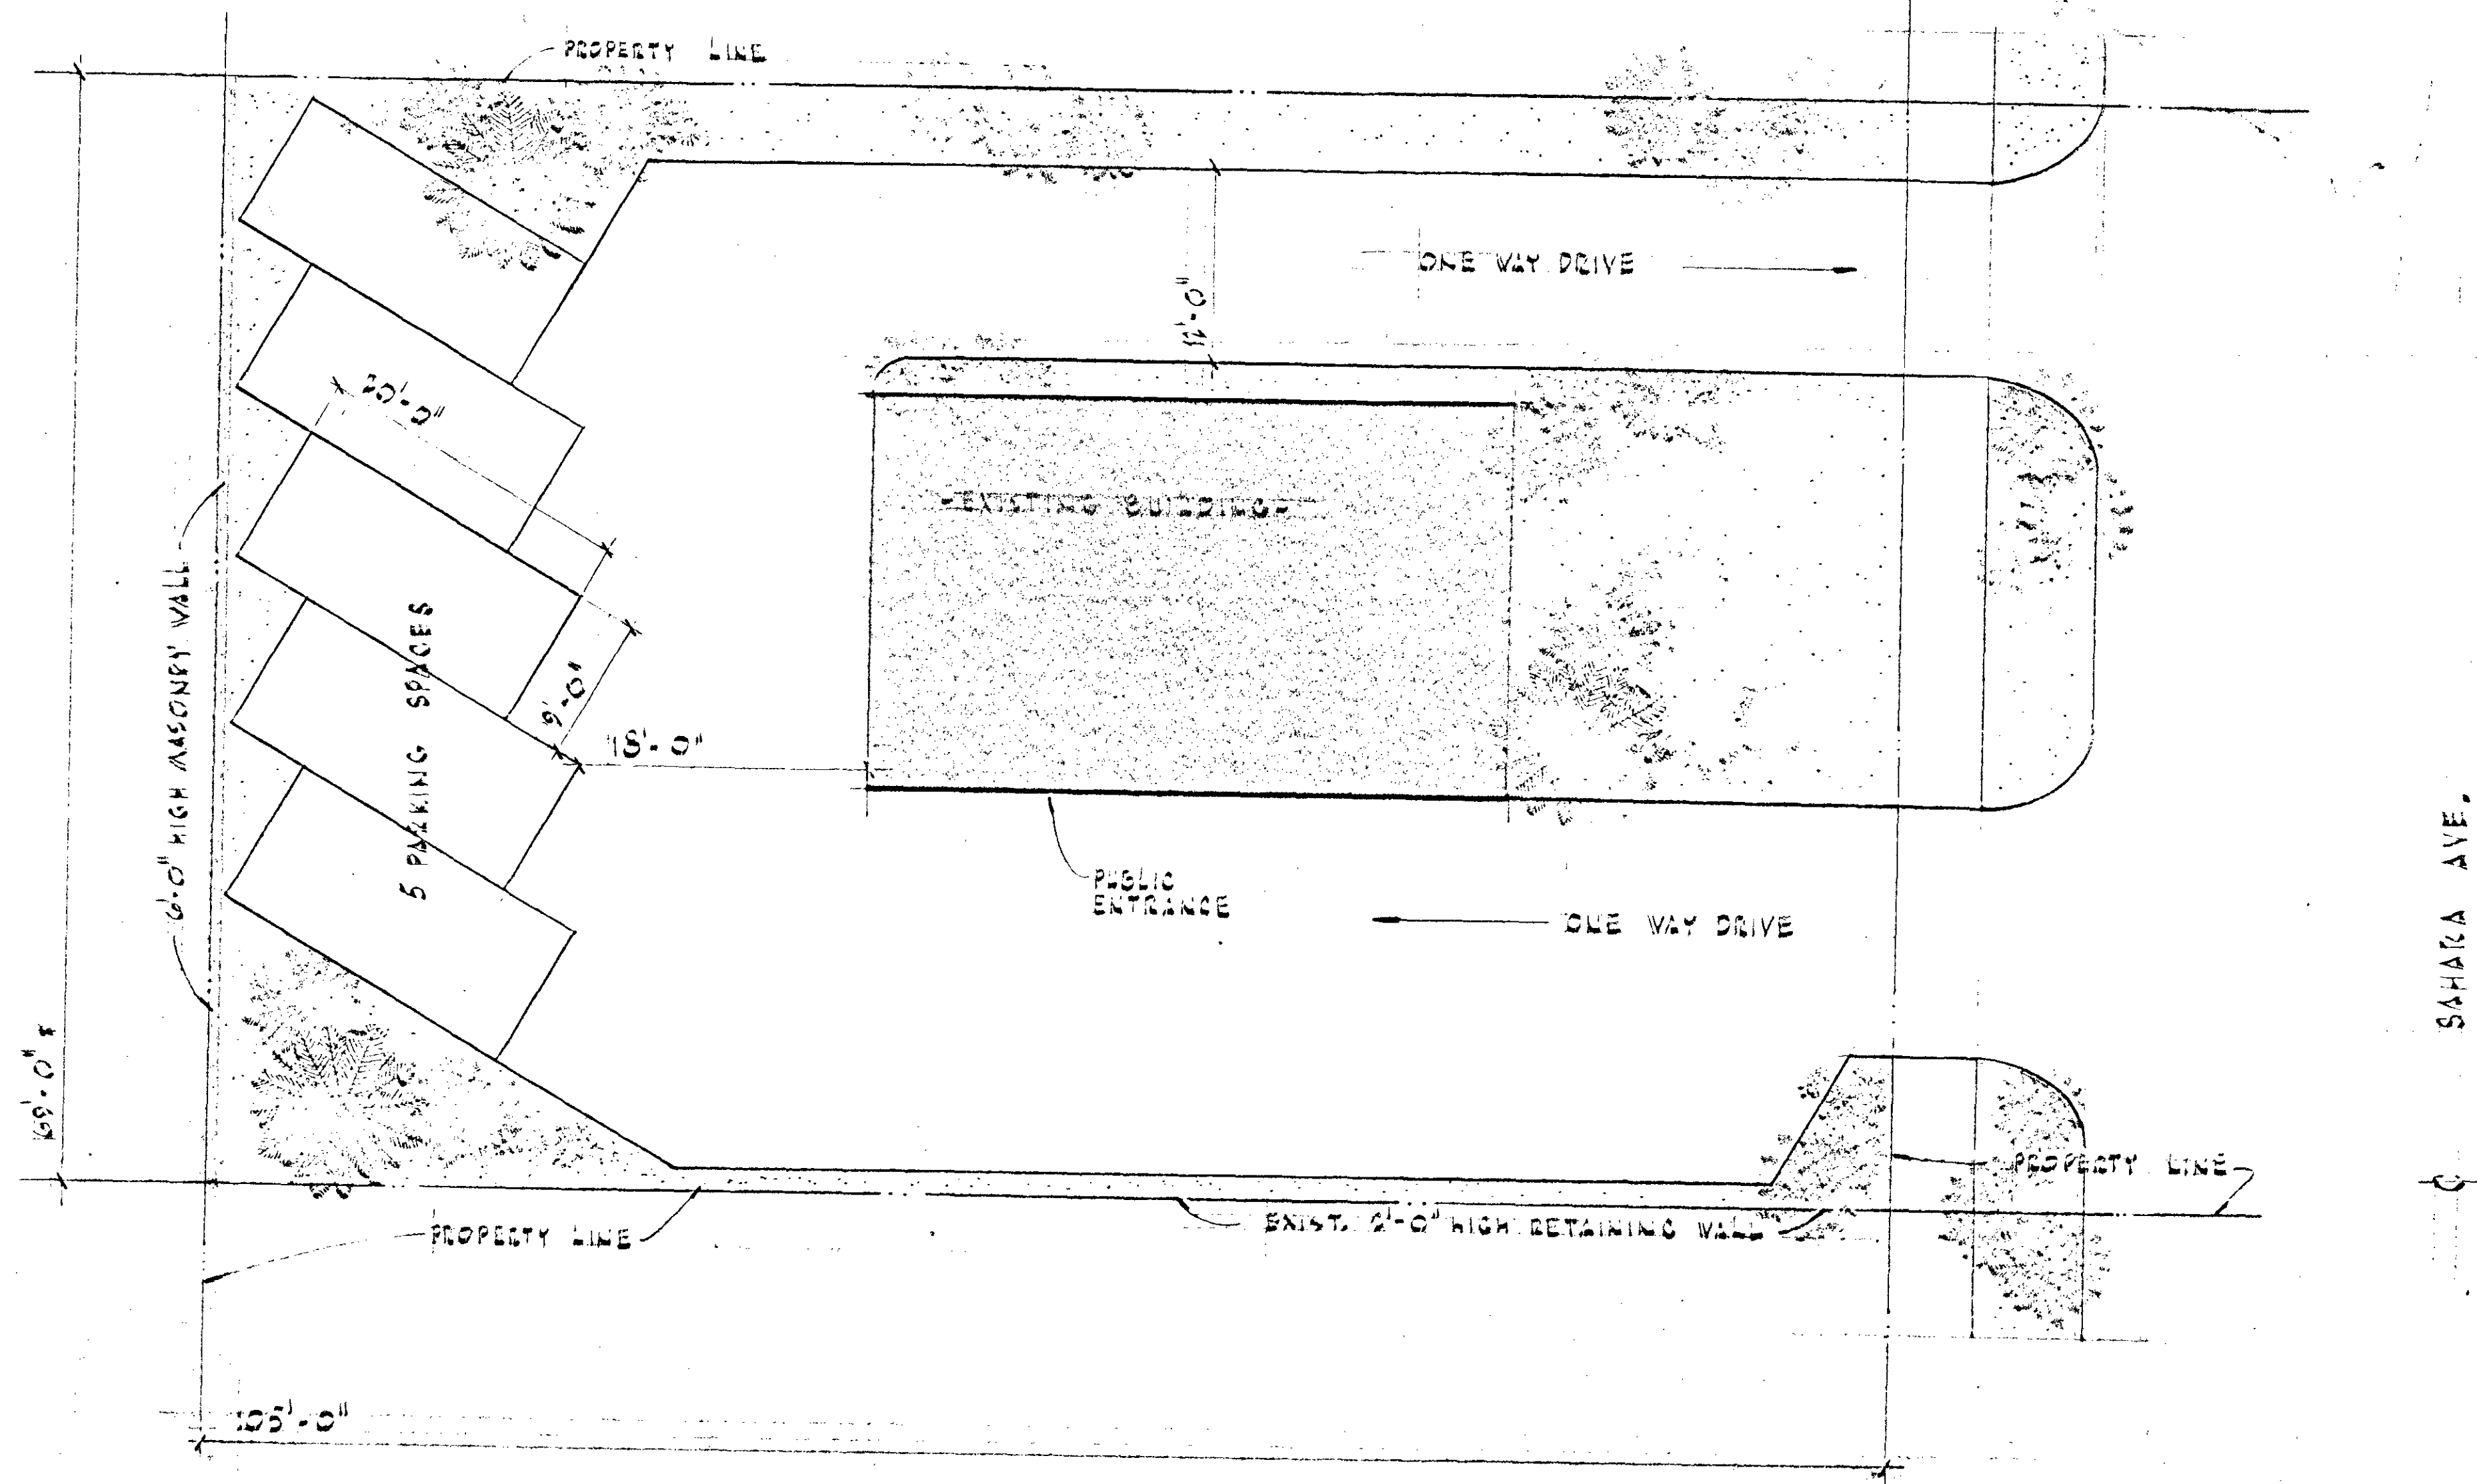

PLOT PLAN FOR DR. FORTNER'S MEDICAL OFFICE -
 SCALE 1/8" = 1'-0"
 1605 SAHARA AVE.,


LOT # 22
 LAS VEGAS, NEVADA

NOTE:
 PROPERTY DESCRIPTION
 FURNISHED BY THE
 OWNER

GEORGE G. TATE
 ARCHITECT

214 MARYLAND PARKWAY LAS VEGAS, NEVADA

110

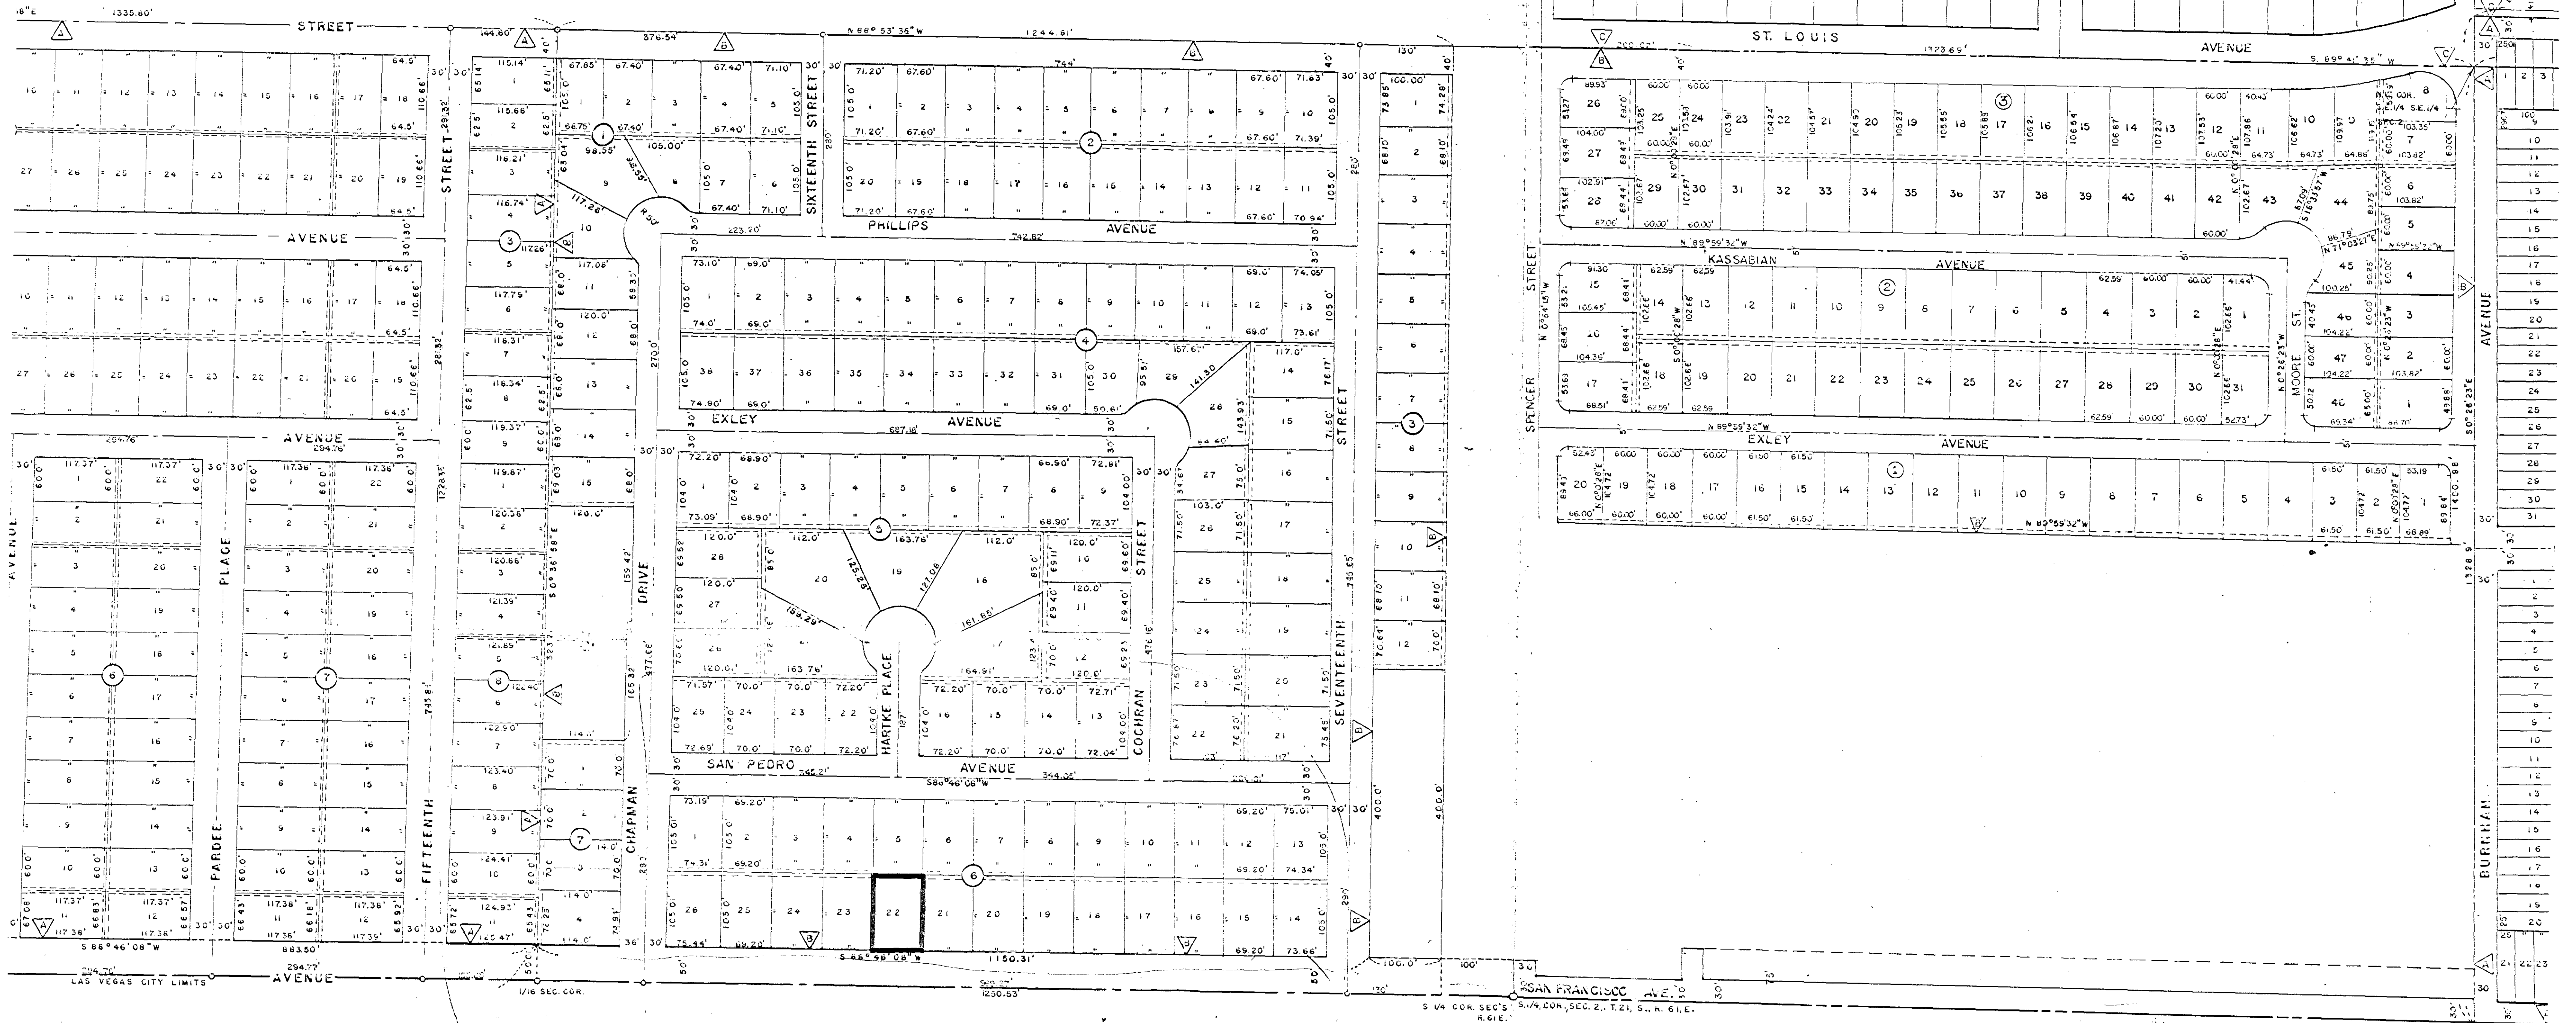

A FRANCISCO PARK NO. 1
 B FRANCISCO PARK NO. 2

S1/2 SW1/4 SEC 2 T21S R
 CITY OF LAS VEGAS NEVA
 ENGINEERING DEPT.

DISTRICT MAP — SHEET NO.

DESIGNED BY	R.L.N.	DATE	SCALE 1" = 10'
DRAWN BY	R.L.N. & J.M.	FIELD BOOK NO.	
CHECKED BY		WORK ORDER NO.	
APPROVED		DRAWING NO.	
CITY ENGR.			

COUNTY

110
 A METROPOLITAN ADDITION
 B MOORE ADDITION NO. 1
 C CHARLESTON PARK NO. 1
 D CHARLESTON PARK NO. 2

UNLESS OTHERWISE SPECIFIED
 ALL LOTS ARE 25' X 100'
 Z-110-63
 FOR THE
 R-2 TO R-4

Z-110-63