

LEGAL DESCRIPTION
 NORTHEAST QUARTER (NE 1/4) OF SECTION 8, TOWNSHIP
 21 SOUTH, RANGE 60 E, M.D.M.
 (PORTION OF LOT 2-2 & 2-3, FILE 79, PAGE 12)

A.P.N.
 440-490-080

EXIST'G ZONING
 C-1


PROPOSED ZONING
 C-1

SITE AREA
 1.40 ACRES

BUILDING SIZE
 $12,000 \times 2 = 24,000 \text{ S.F.}$

SITE COVERAGE
 19%

PARKING
 REQ'D _____ 79 (3.3 / 1000 S.F.)
 PROVIDED _____ 103 (4.4 / 1000 S.F.)

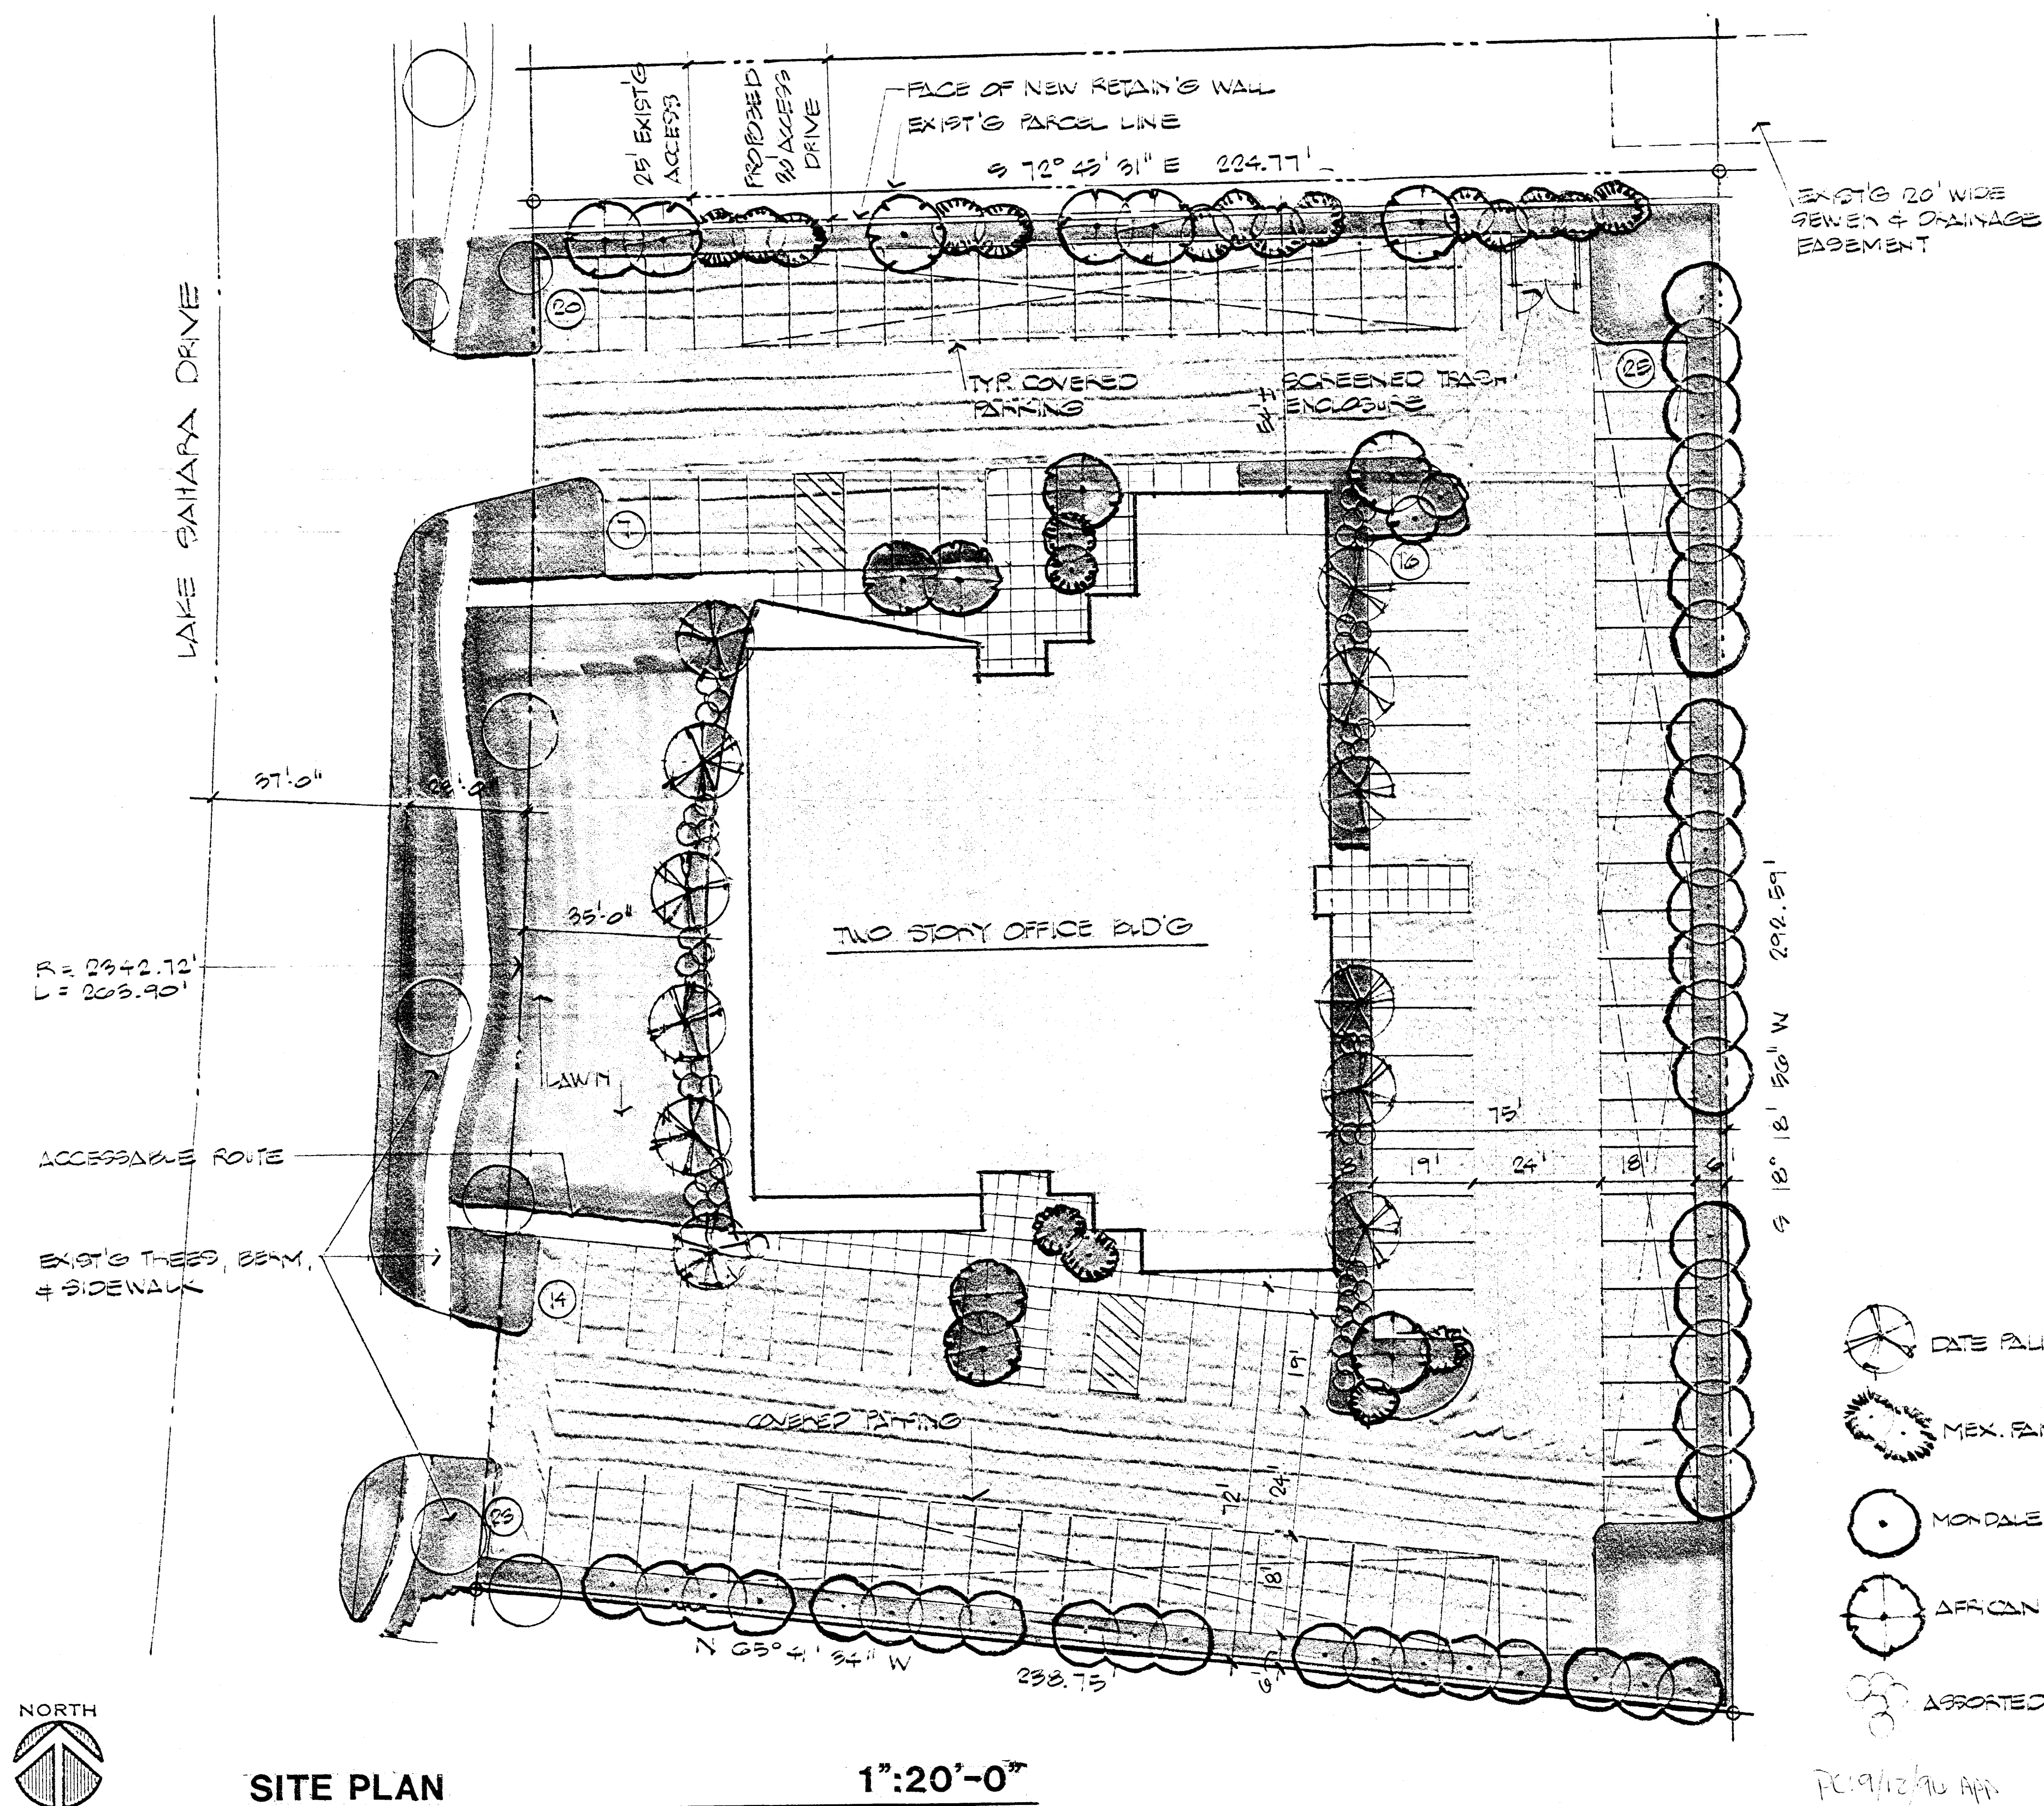


SITE PLAN

1"=20'-0"

COMMERCIAL FINANCE OFFICE BUILDING

Z-110-87(2) 9/12/90 FC

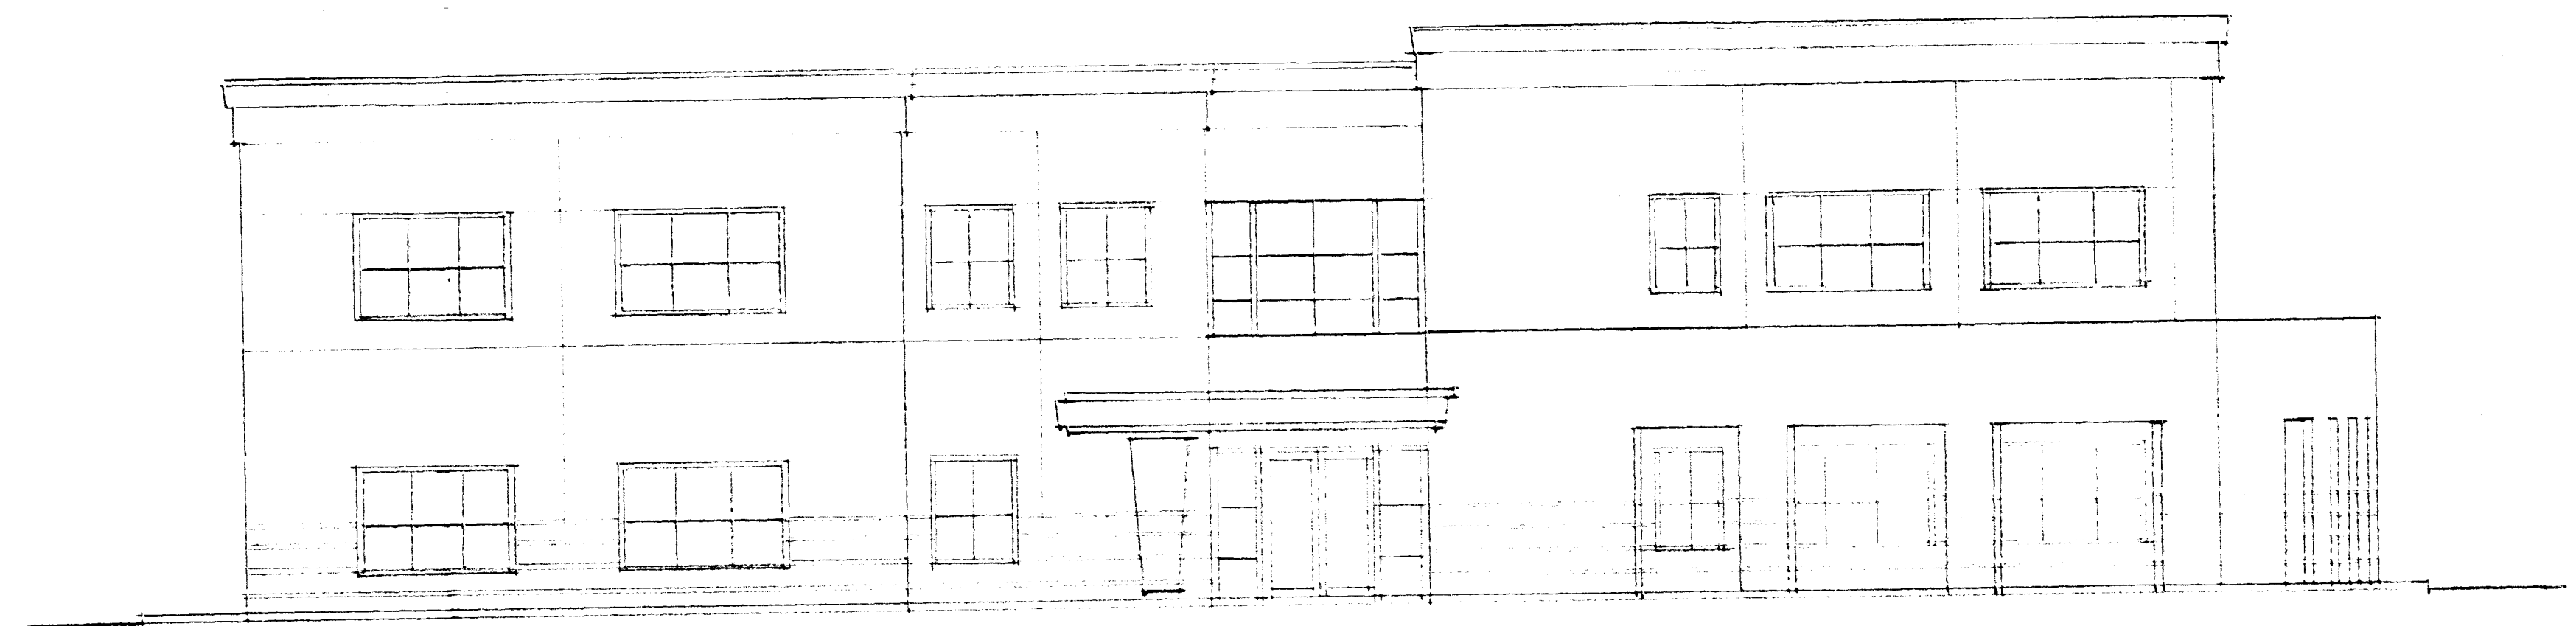

NORTH ELEVATION

1/8" = 1'-0"



WEST ELEVATION

1/8" = 1'-0"

Z-110-87(2)

PC: 9/12/90 App
ARCHITECT • GERALD GARAPICH &
ASSOCIATES A.I.A.

10 COMMERCE CENTER DRIVE
HERNDON, NEVADA 89014
(702) 454-5842 FAX (702) 454-7842

COMMERCIAL FINANCE OFFICE BUILDING

2-110-87(2) 9/12/90 PC