


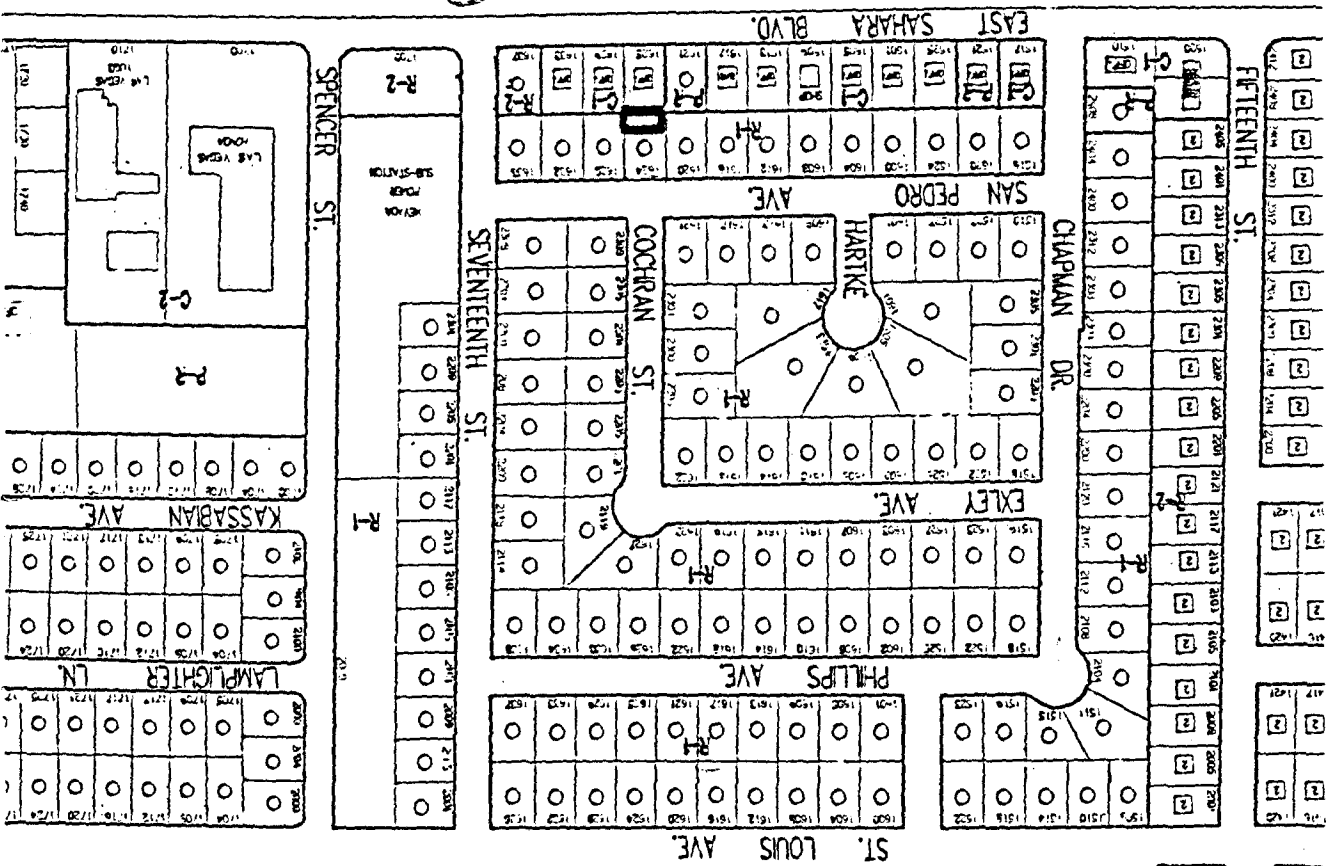

Z-14-50




FRANCISCO PARK NO.2

050-500

NOTICE: This plat is for assessment use only and does not represent a survey. No liability is assumed as to the accuracy of the data delineated hereon.

PT. SE⁴SW⁴ SEC.2 T.21S. R.61E.

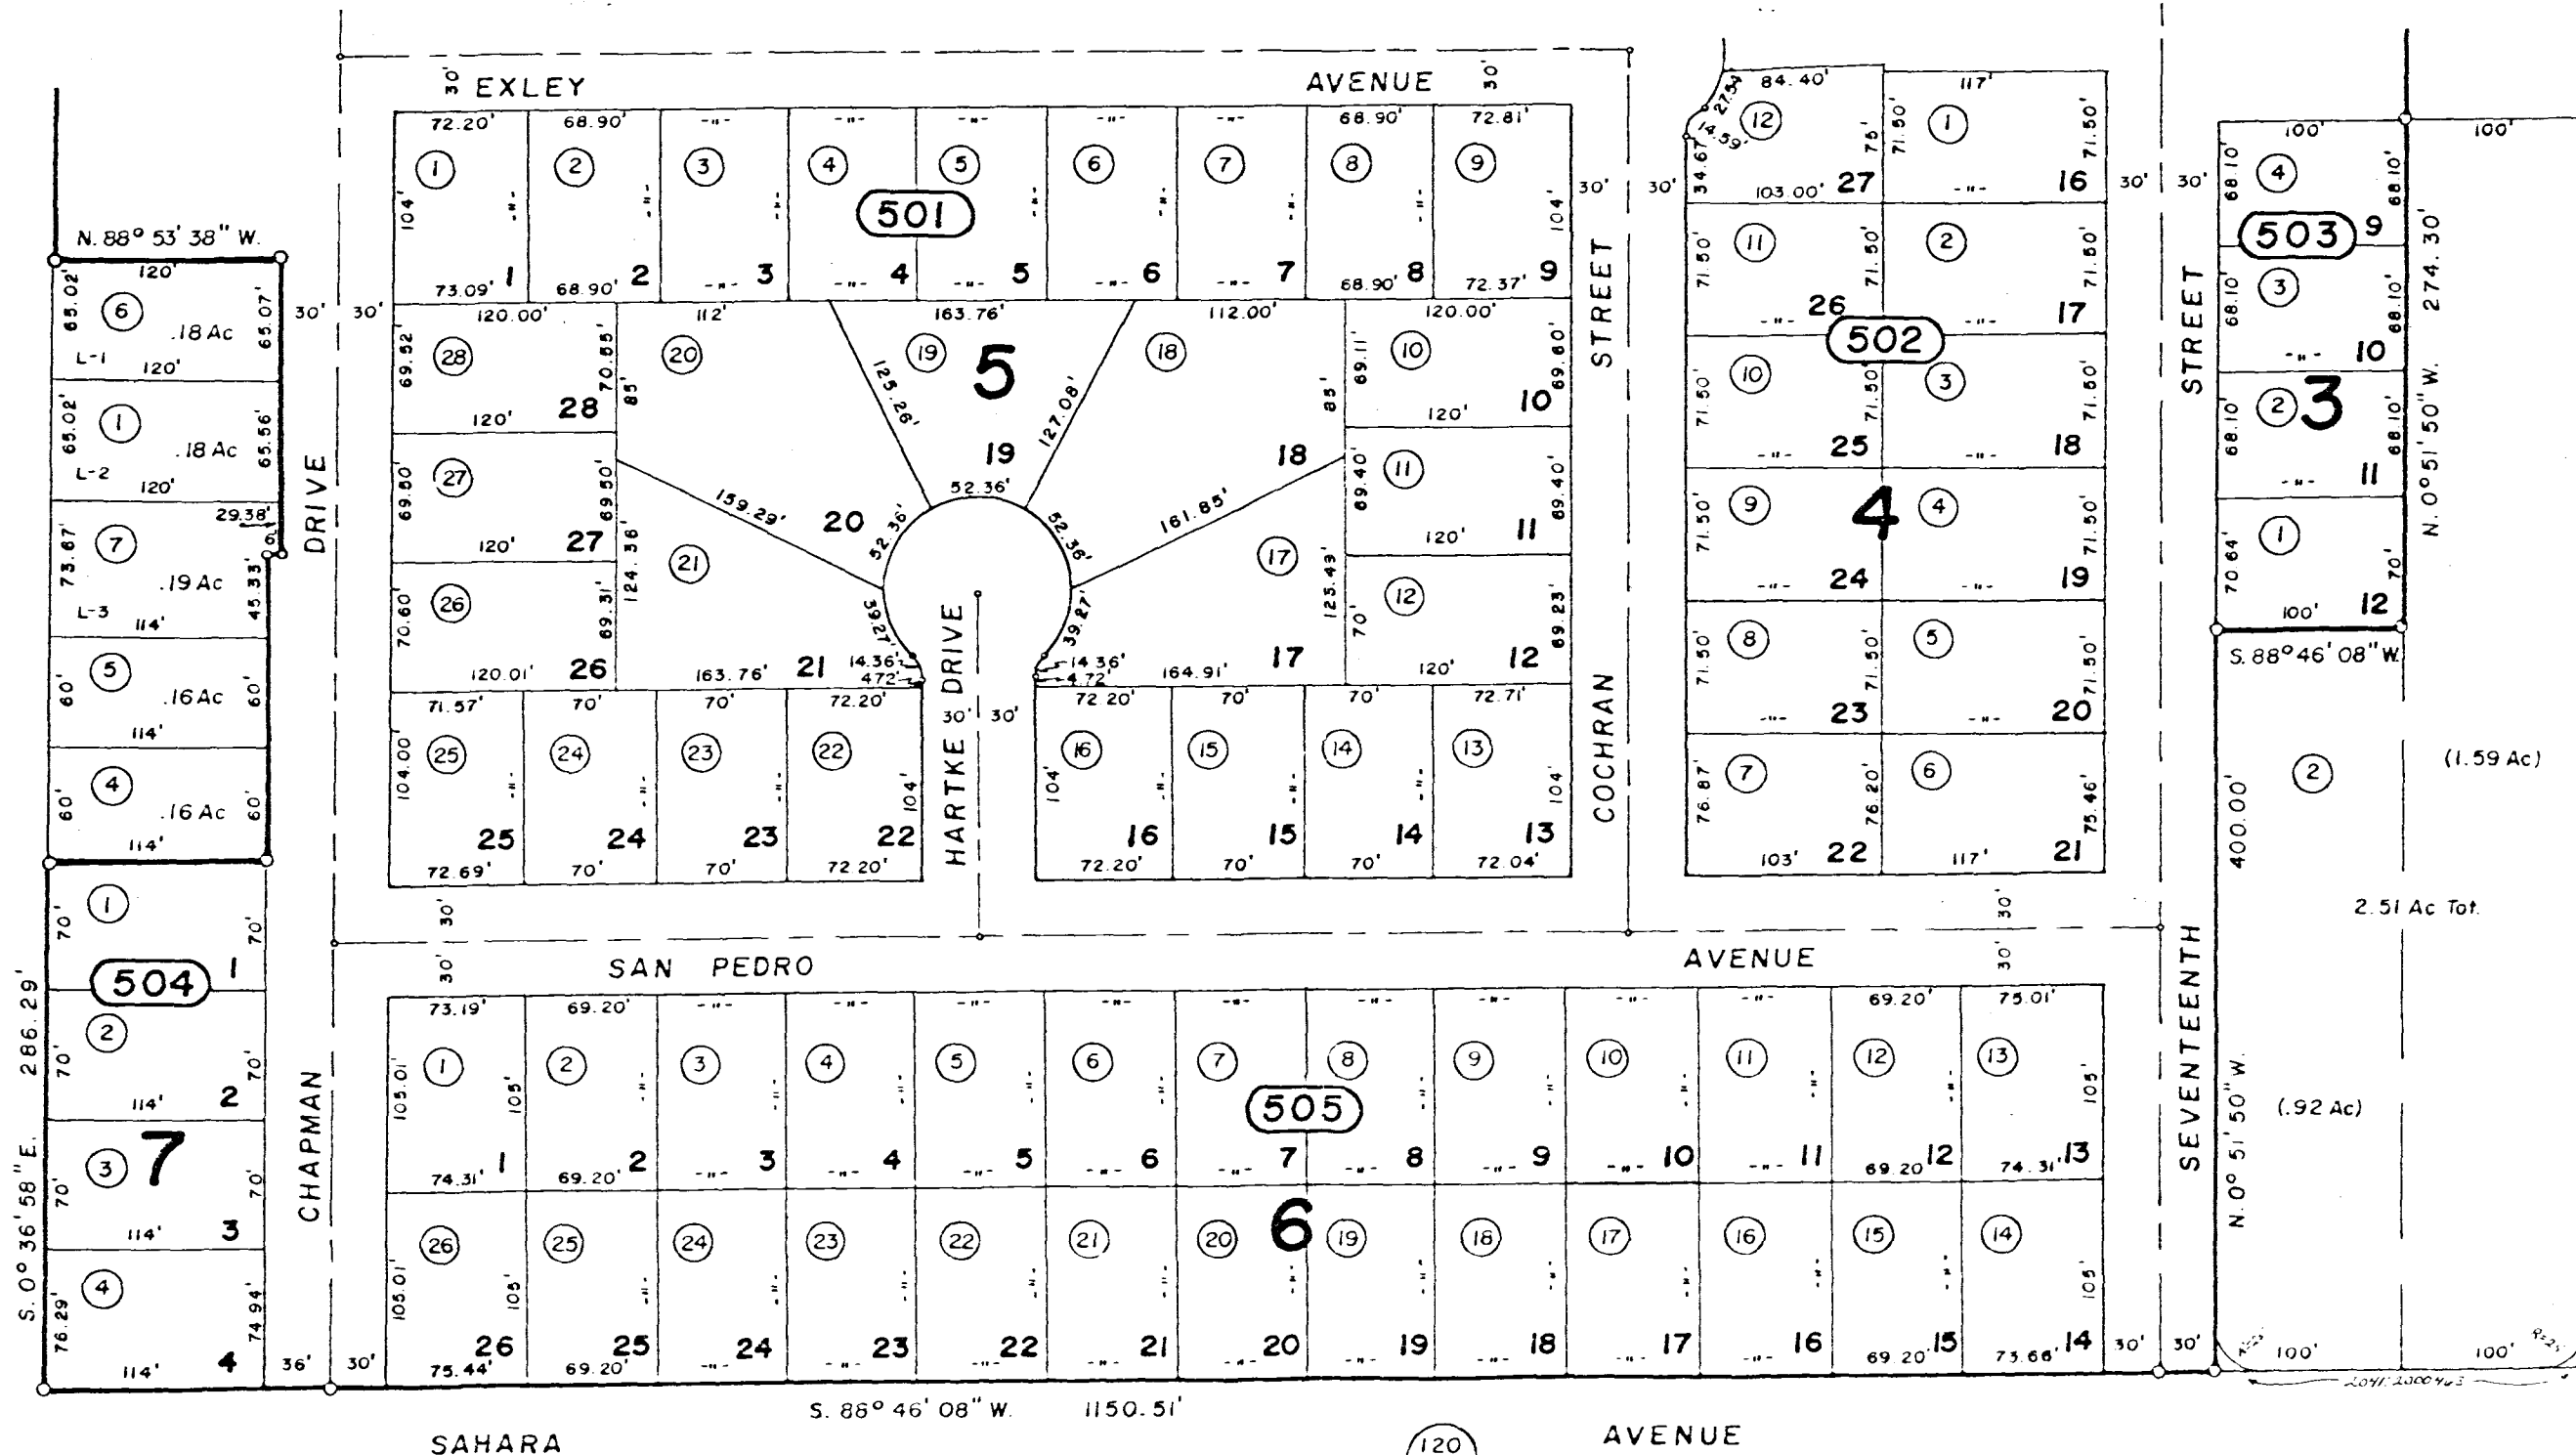

SCALE
1" = 100'