


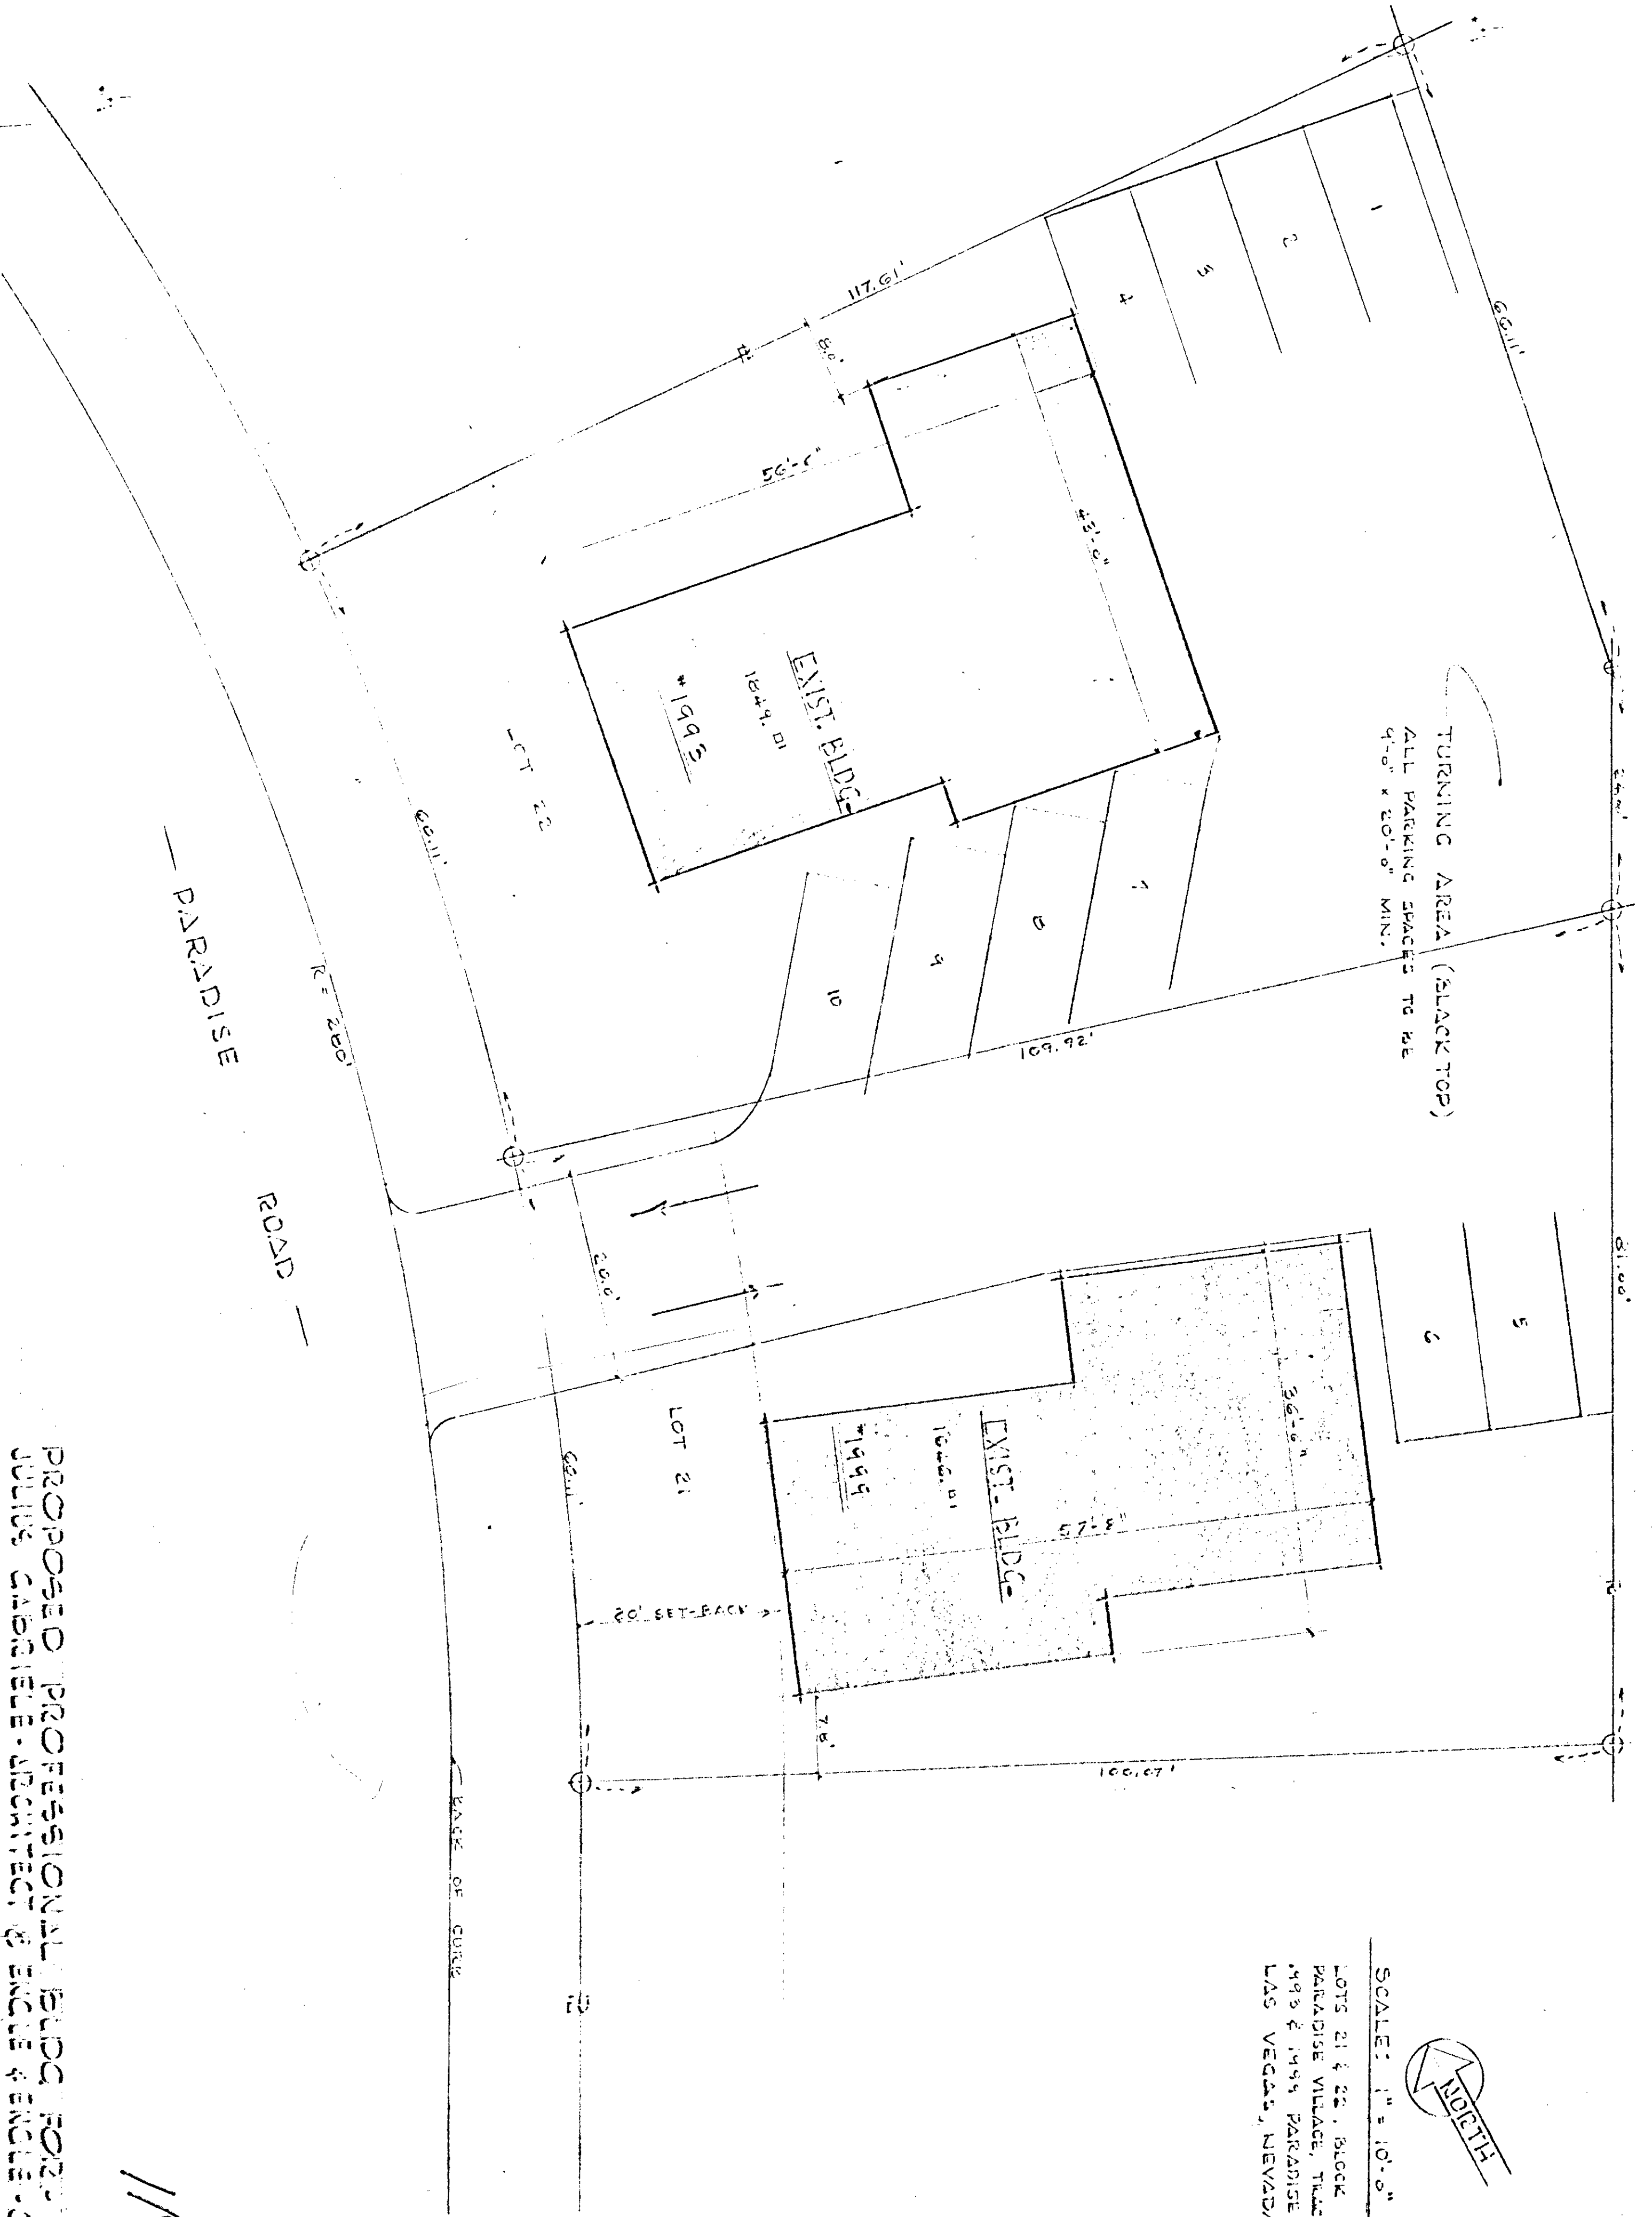

TURNING AREA (BLACK TOP)
ALL PARKING SPACES TO BE
9'-0" x 20'-0" MIN.

SCALE: 1" = 10'-0"
 LOT 21 & 22, BLOCK 1
 PARADISE VILLAGE, TRACT 1,
 1993 & 1994 PARADISE RD.,
 LAS VEGAS, NEVADA

PROPOSED PROFESSIONAL BUILDING FOR
 JULIUS GABRIELE ARCHITECT & ENGINEERS