

120

WATER TANK

CHURCH

CHARLESTON BOULEVARD

ASHBY AVENUE

CUSHMAN DRIVE

7-120-7

C.T. 10.02

C.T. 10.01

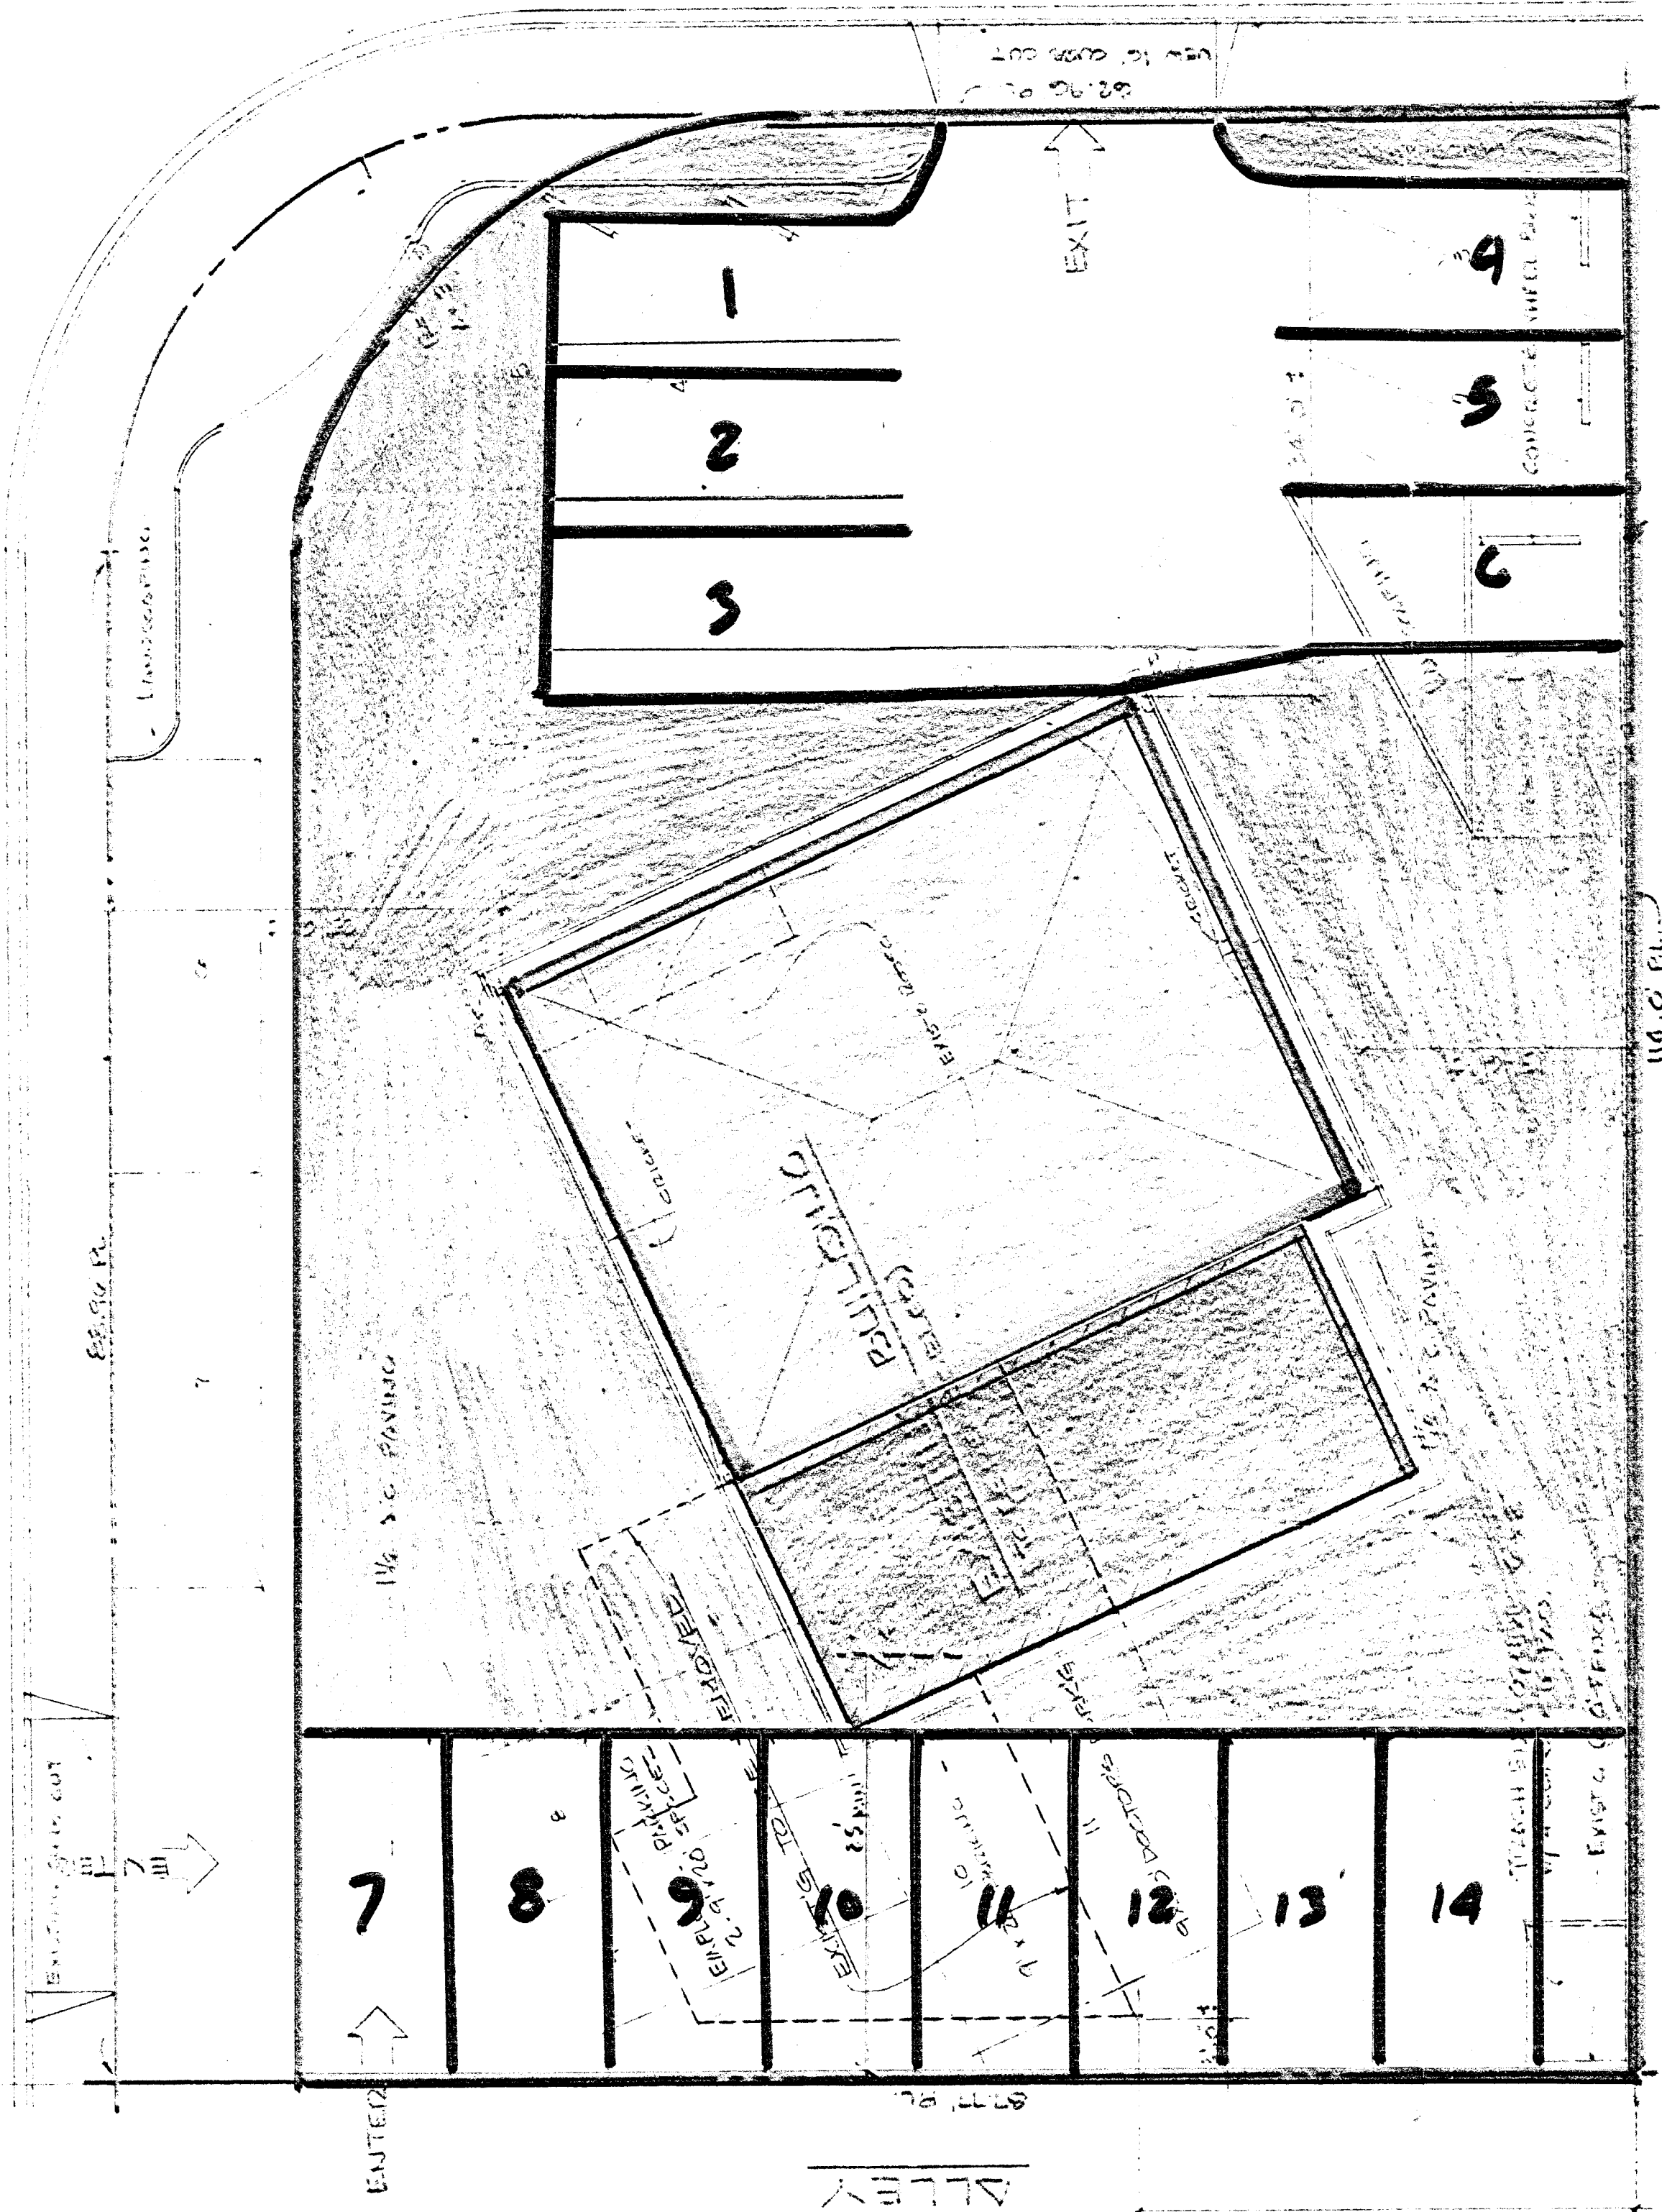
J. John Sherman & Associates Ltd., Inc.
 Building Consultants
 702-478-2922
 702-478-2922

DATE
 10/1/87

CHARLESTON BLVD.

W CHARLESTON BLVD

BARNARD DR.
 BARNARD DRIVE



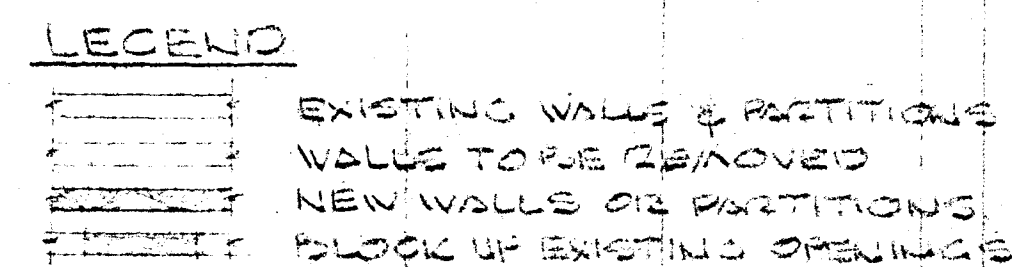
PLOT PLAN

120

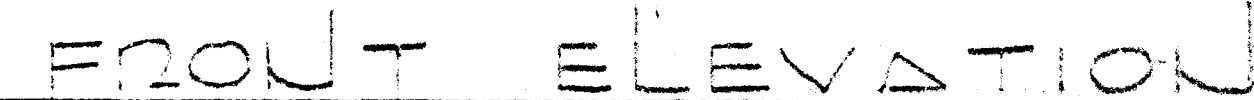
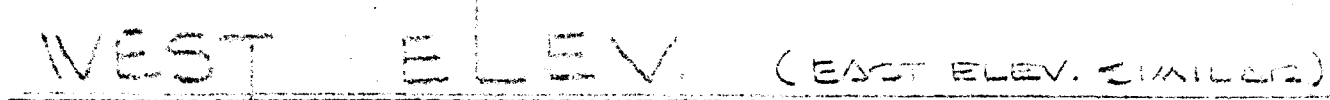
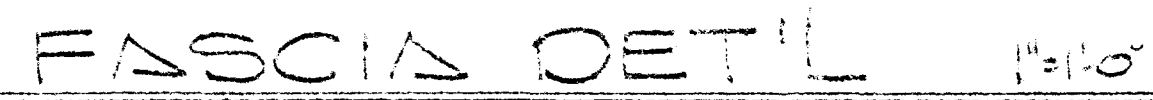
LEGAL: LOT 13 BUK 1 WESTLEIGH TR F1
 2871 W. CHARLESTON BLVD
 LAS VEGAS, NEVADA

centric
 11/13/87

1. ALL EXISTING PLUMBING & ELECTRICAL SHALL BE BROUGHT UP TO 1977 CODE.
2. ALL NEW ELECTRICAL DESIGN SHALL BE PROVIDED BY OTHERS.
3. CONTRACTOR SHALL BUILD NEW CABINETS TO THE OWNERS SPECIFICATIONS.
4. CONTRACTOR SHALL PROVIDE NEW FLOOR COVERING THROUGH-OUT PER OWNERS SPECIFICATIONS.
5. ALL NEW DENTAL EQUIPMENT BY OWNER.
6. ALL WORK SHALL MEET 1977 HEALTH CODE & STANDARDS.
7. CONTRACTOR SHALL PROVIDE 3-25# A.B.C. TYPE FIRE EXTINGUISHERS AS SHOWN ON PLANS.
8. RAMP HALLWAYS AS SHOWN ON PLANS.
9. REMOVE ALL PLUMB FROM EXISTING BATHROOM & PROVIDE NEW W.C. AND GRAB BARS TO ACCOMMODATE PARAPLEGIC PATIENTS.
10. CONTRACTOR SHALL VERIFY ALL DIMENSIONS AT THE JOBSITE.
11. AIR CONDITIONING BY OTHERS.

 $\frac{1}{4}'' \sim 1.0''$

7-120-77

[illegible]

120

STAFF

7-120-77

J. John Sherman & Associates Ltd., Inc.
building designers
las vegas nevada
702-636-5622

atic

0.50 J

EXTENSION - INTENTION DEMODEL FOLD
DR. McLEOD BANNEY
3217 W. CHARLESTON BLVD
LOS VEGAS, NEVADA.

1767.
Feb. 22.
F
104

