


ELEVATION FROM FORT APACHE

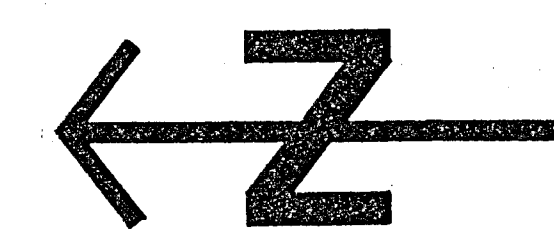


cc 1/16/88 gpc
 12/10/87 gpc


Z-122-87

TABULATION

7.9 ACRES
 82,000 SF. BUILDING
 AREA
 410 PARKING SPACES
 (5 SP./1,000 SF.)

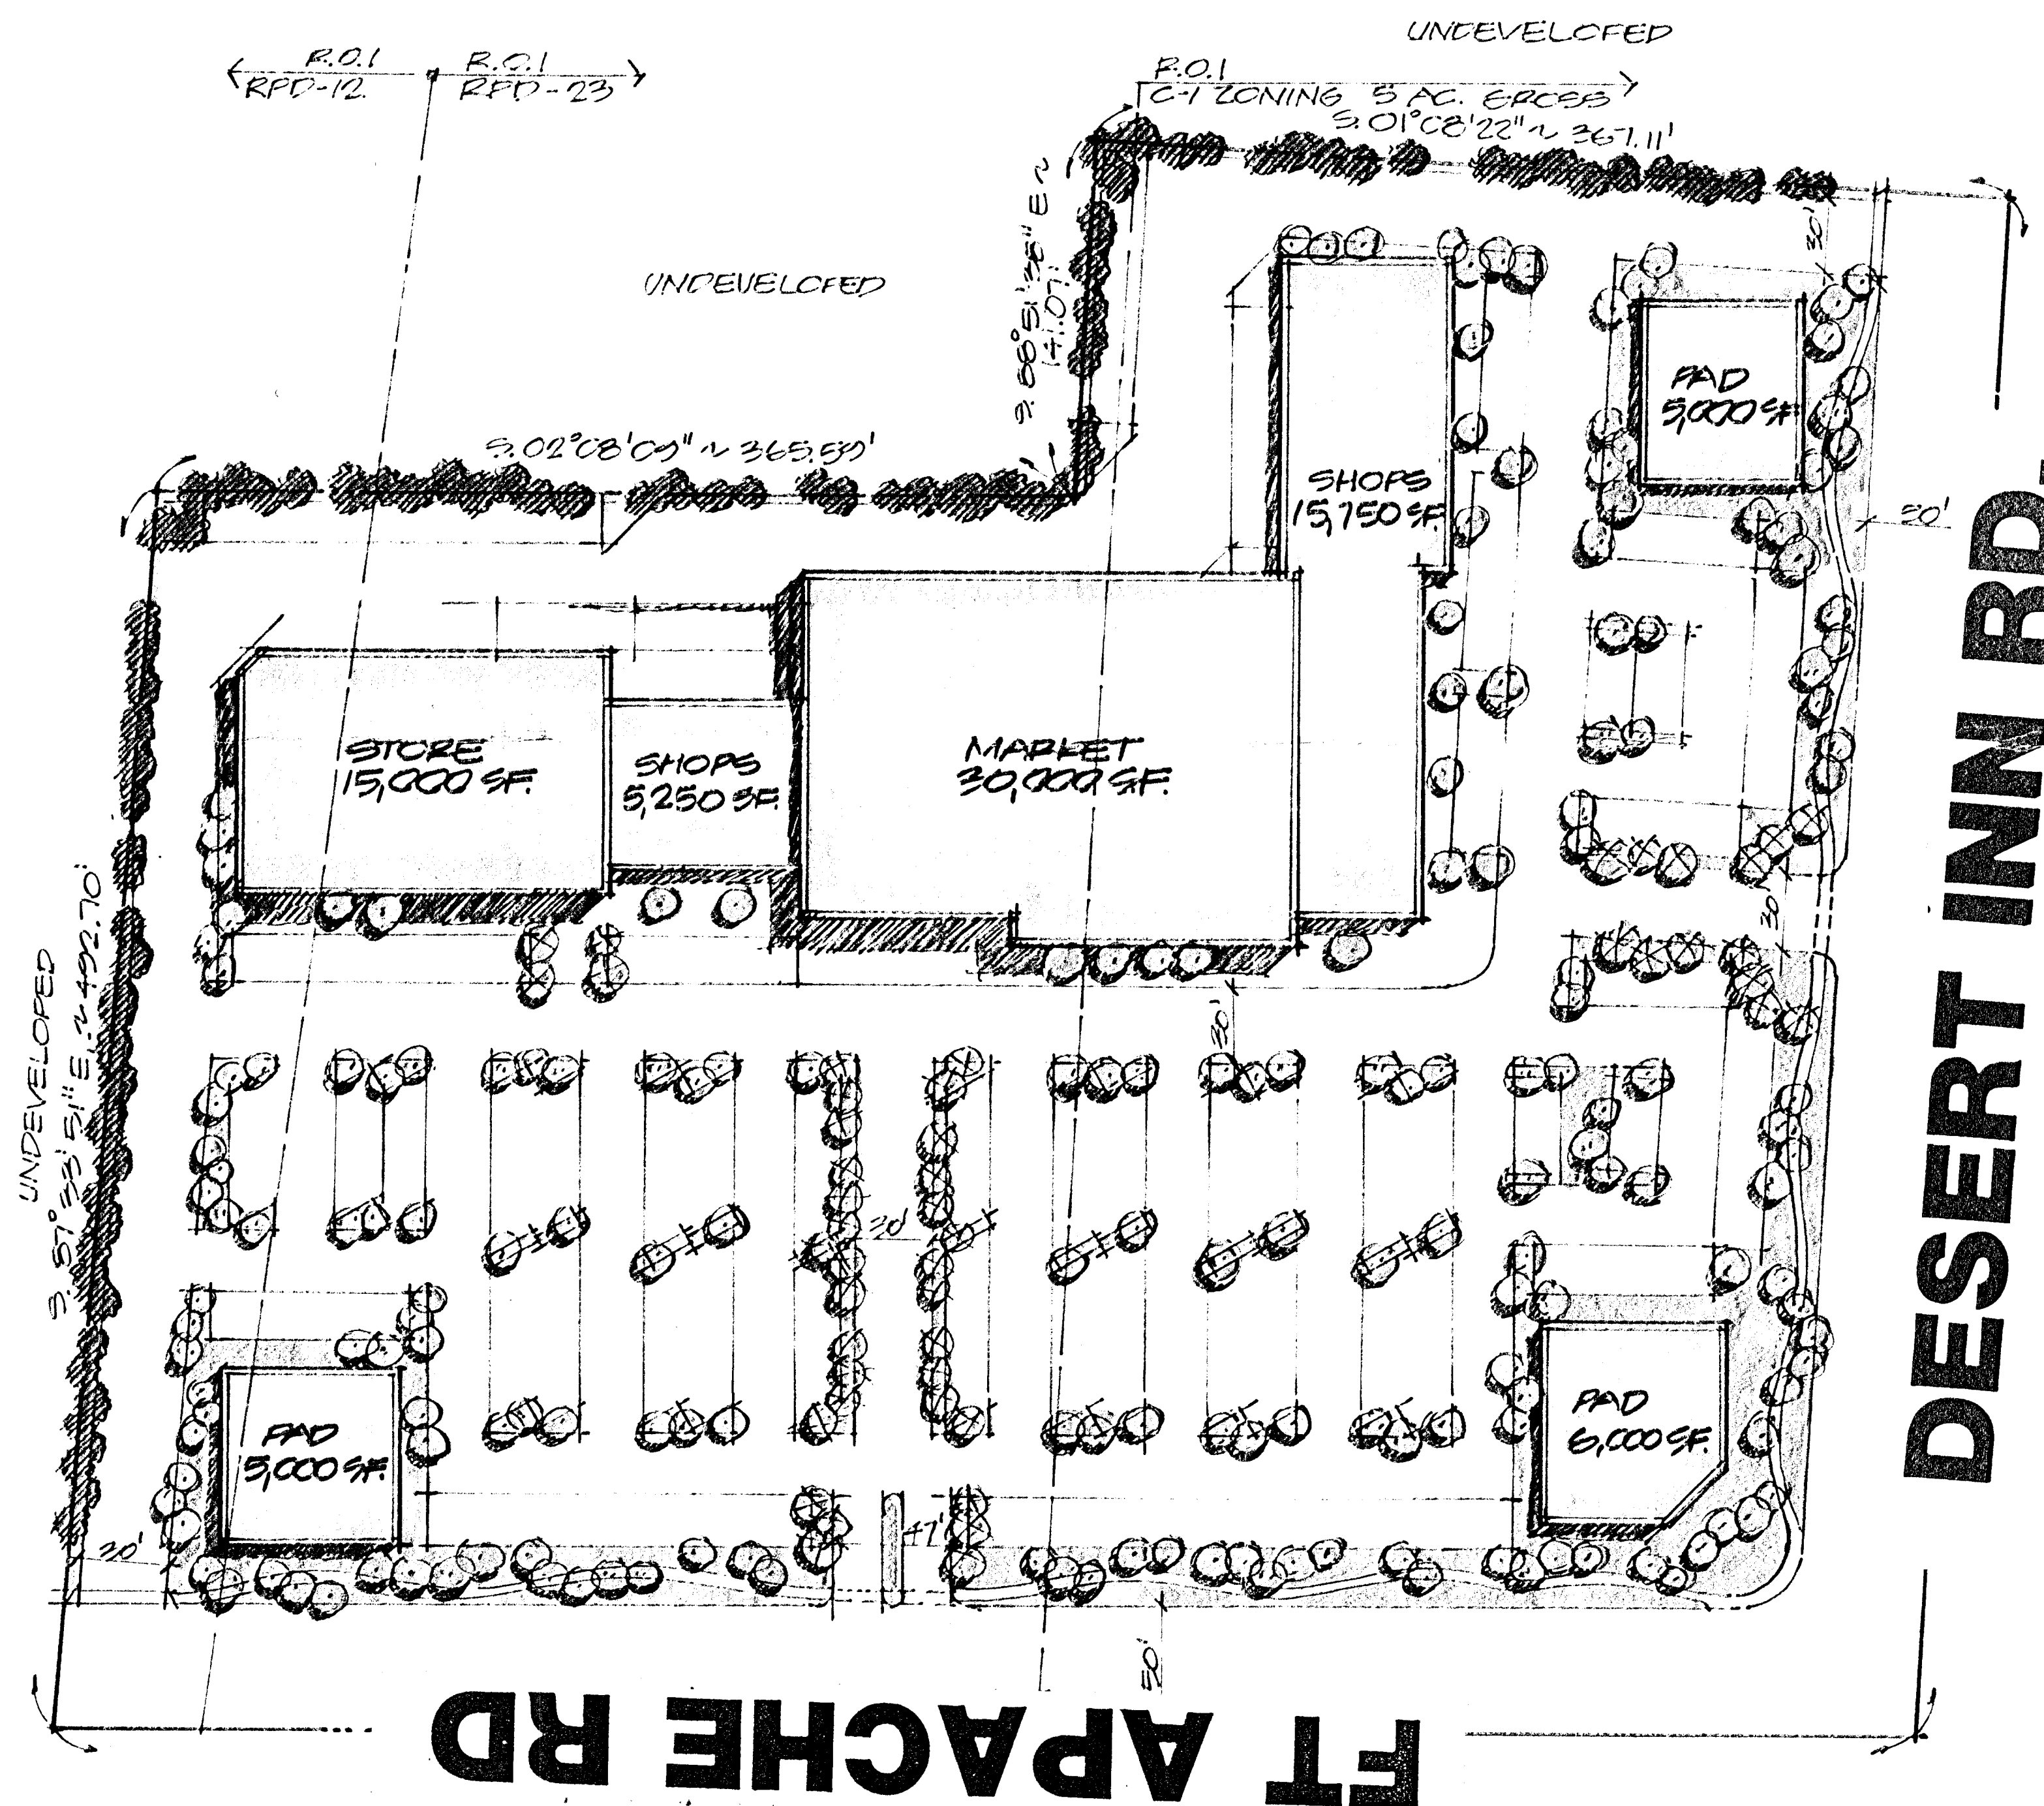


**DESERT INN & FORT APACHE
 COMMERCIAL CENTER**
 LEWIS HOMES

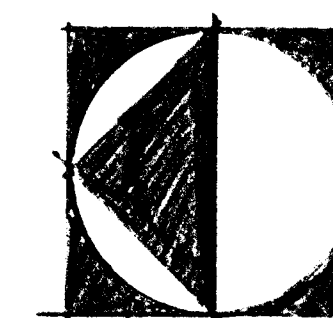


G.C. WALLACE, INC.
 Engineering/Architecture
 1555 SOUTH RAINBOW BLVD. / LAS VEGAS, NEVADA 89102
 SEAS. BECS
 16 NOV 87

Z-122-87 12/10/87 PC

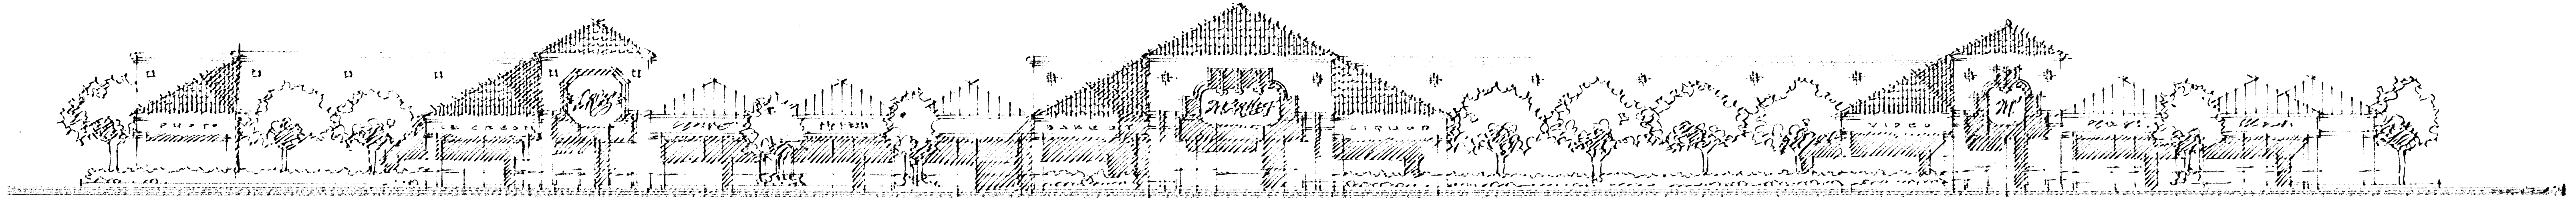

ELEVATION FROM FORT APACHE

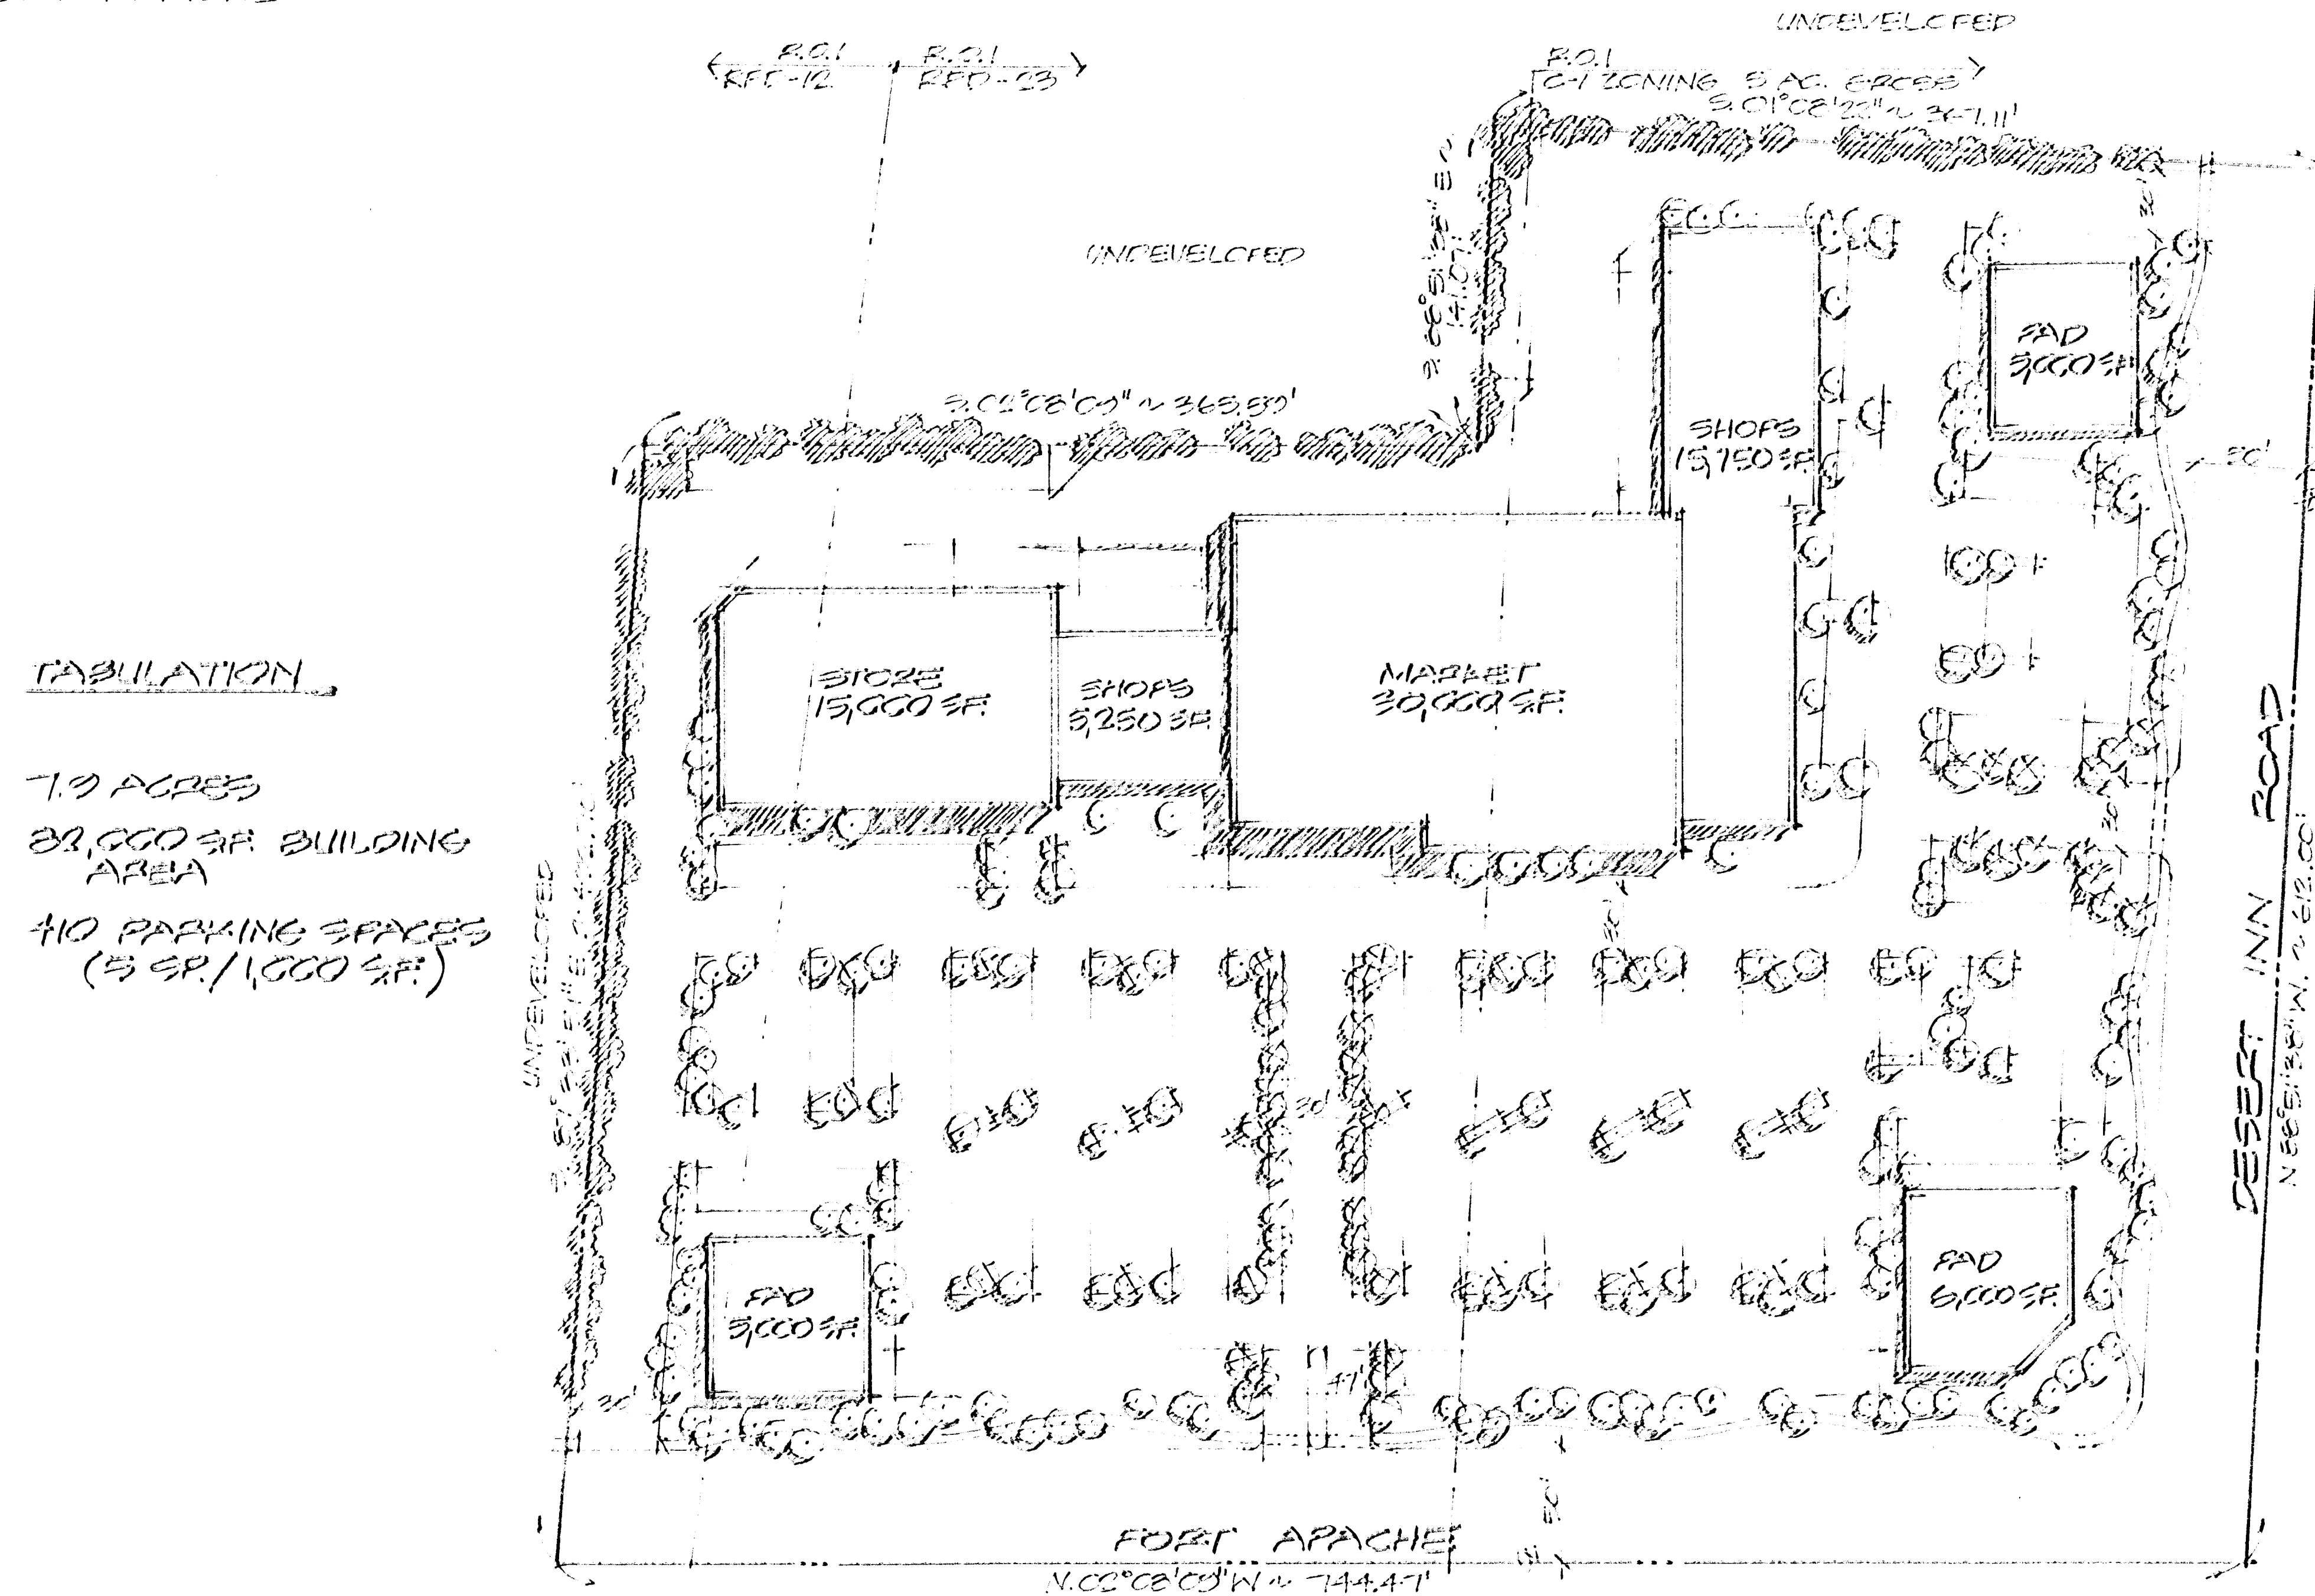


TABULATION

7.9 ACRES
 83,000 SF. BUILDING
 AREA
 40 PARKING SPACES
 (5 SP./1,000 SF.)

STAFF

DESERT INN & FORT APACHE COMMERCIAL CENTER

LEWIS HOMES

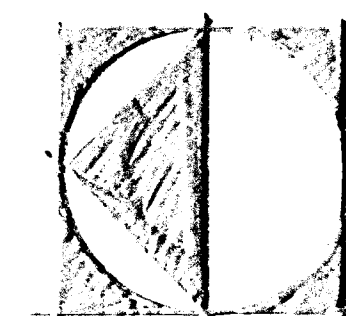

G.C. WALLACE, INC.
 Engineering/Architecture
 1235 SOUTH RAINBOW BLVD. LAS VEGAS, NEVADA 89102
 SEAS. 2505
 16 NOV 87