



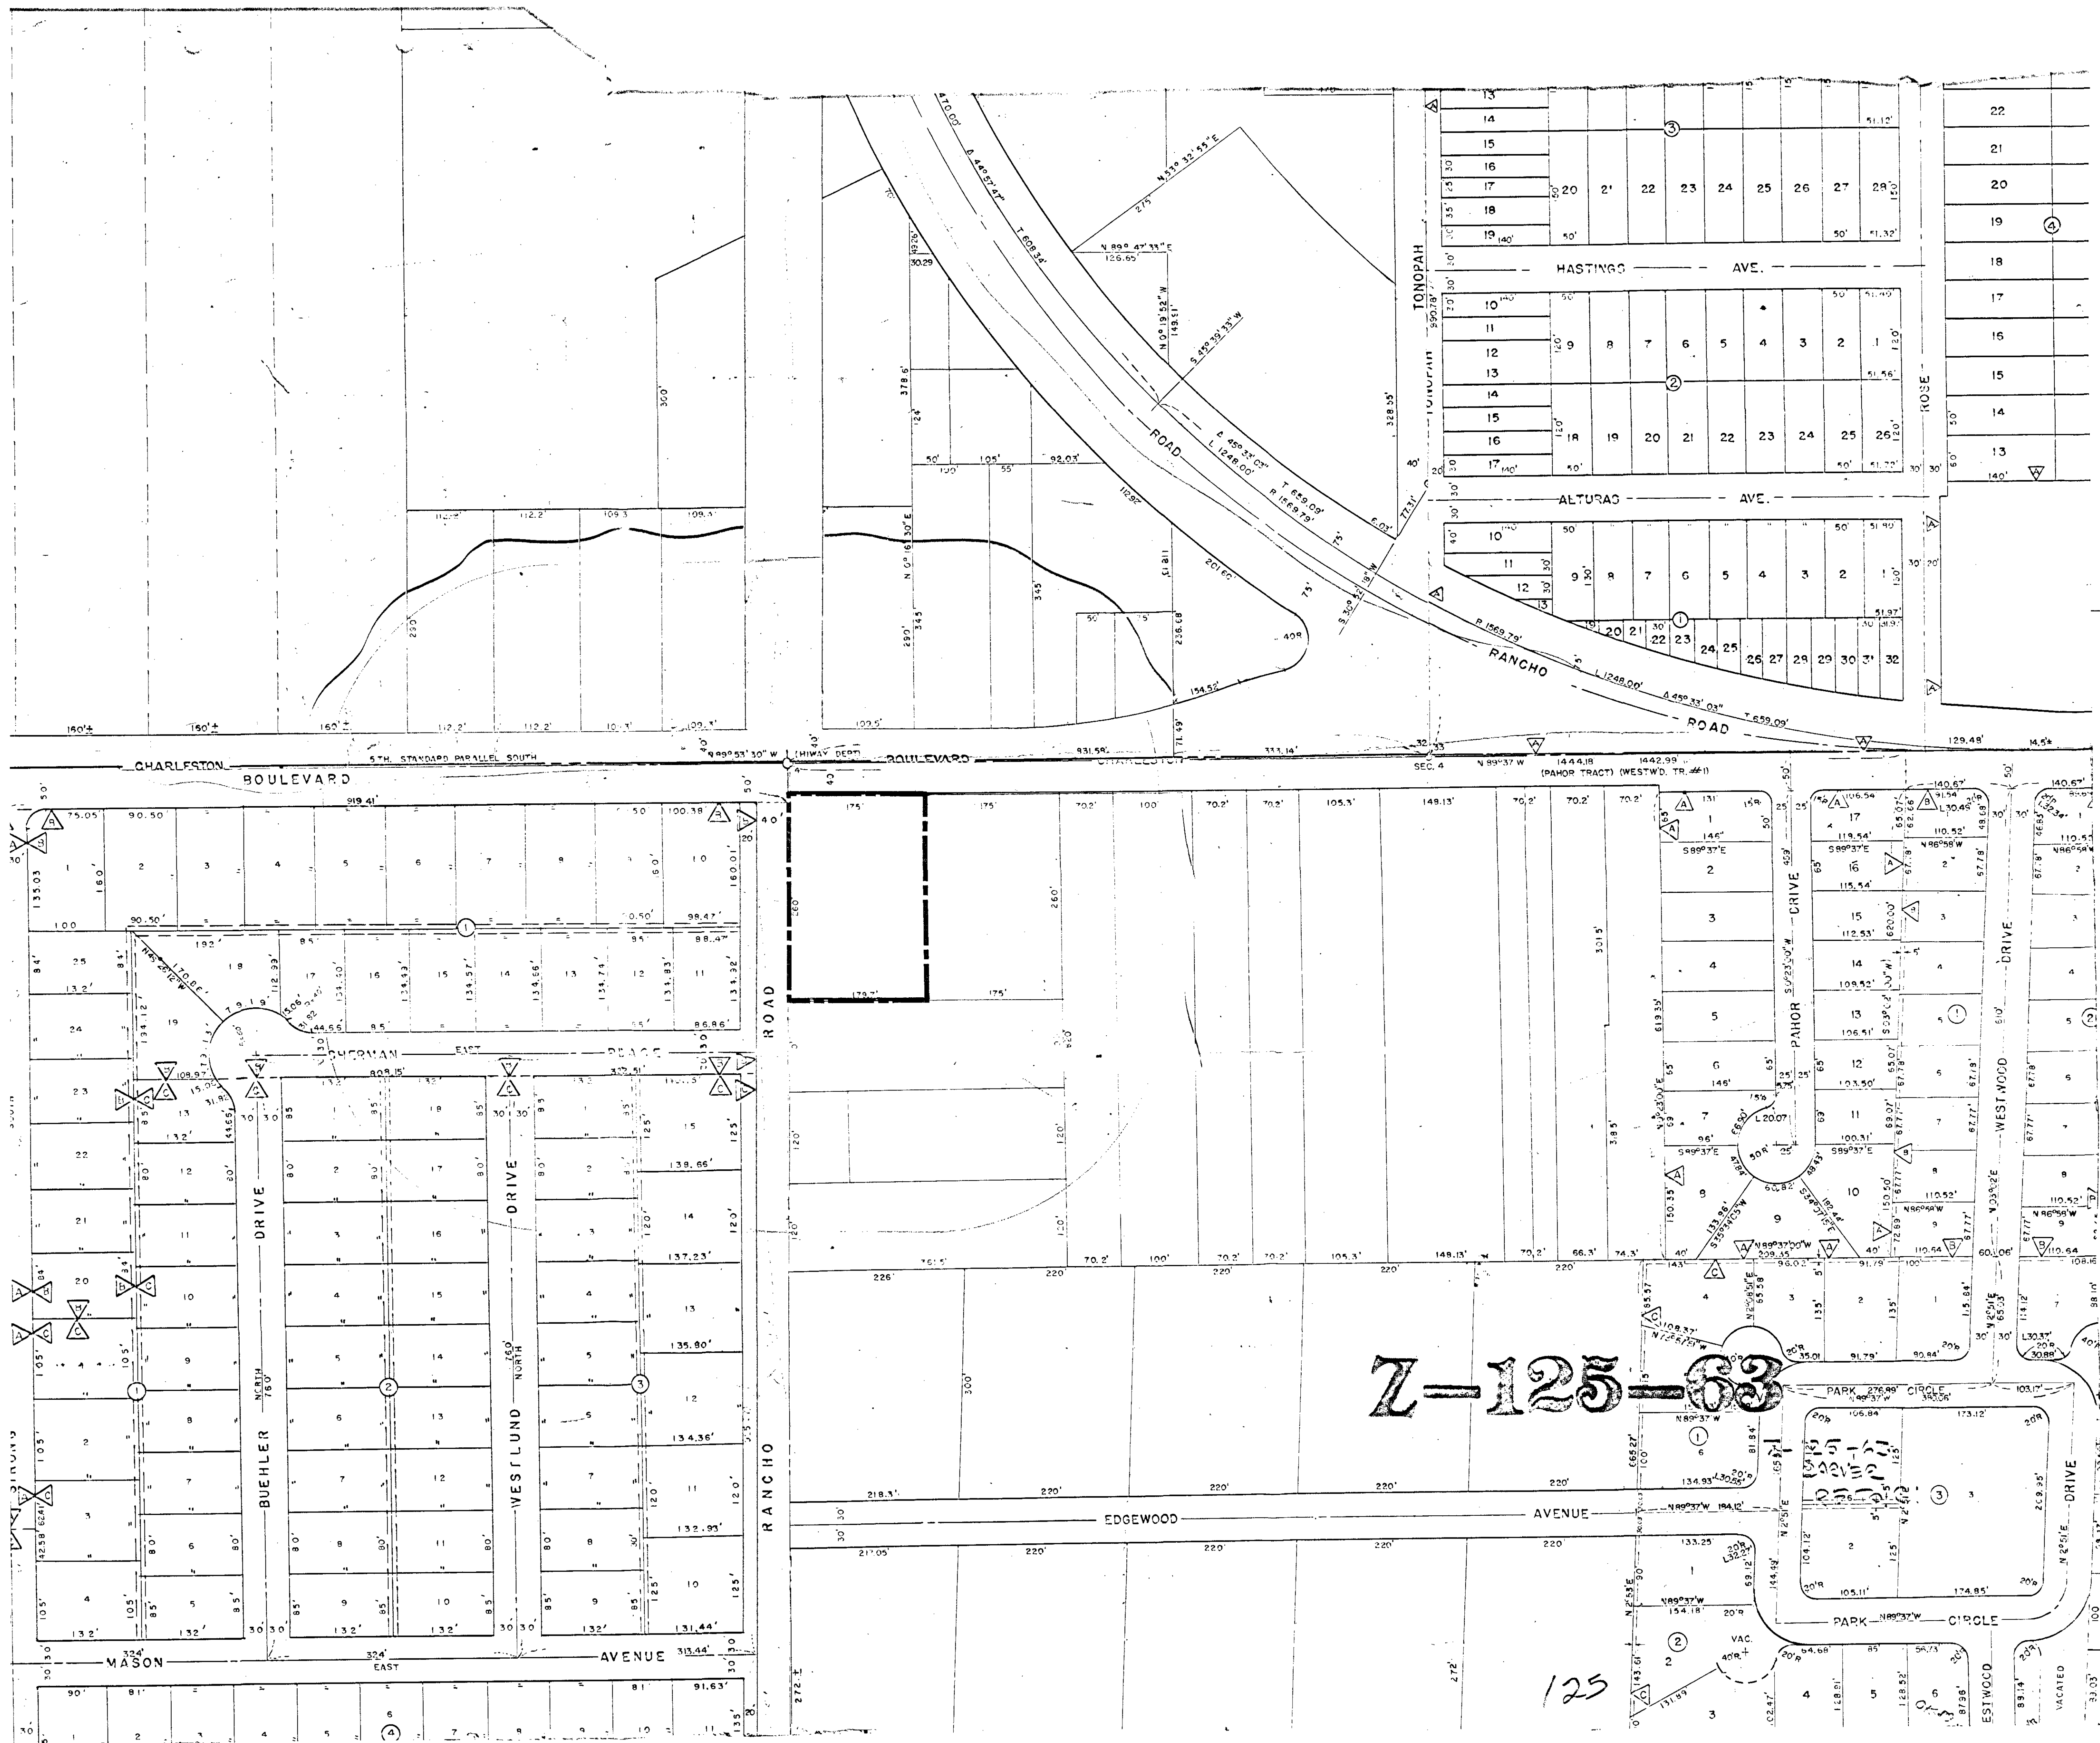

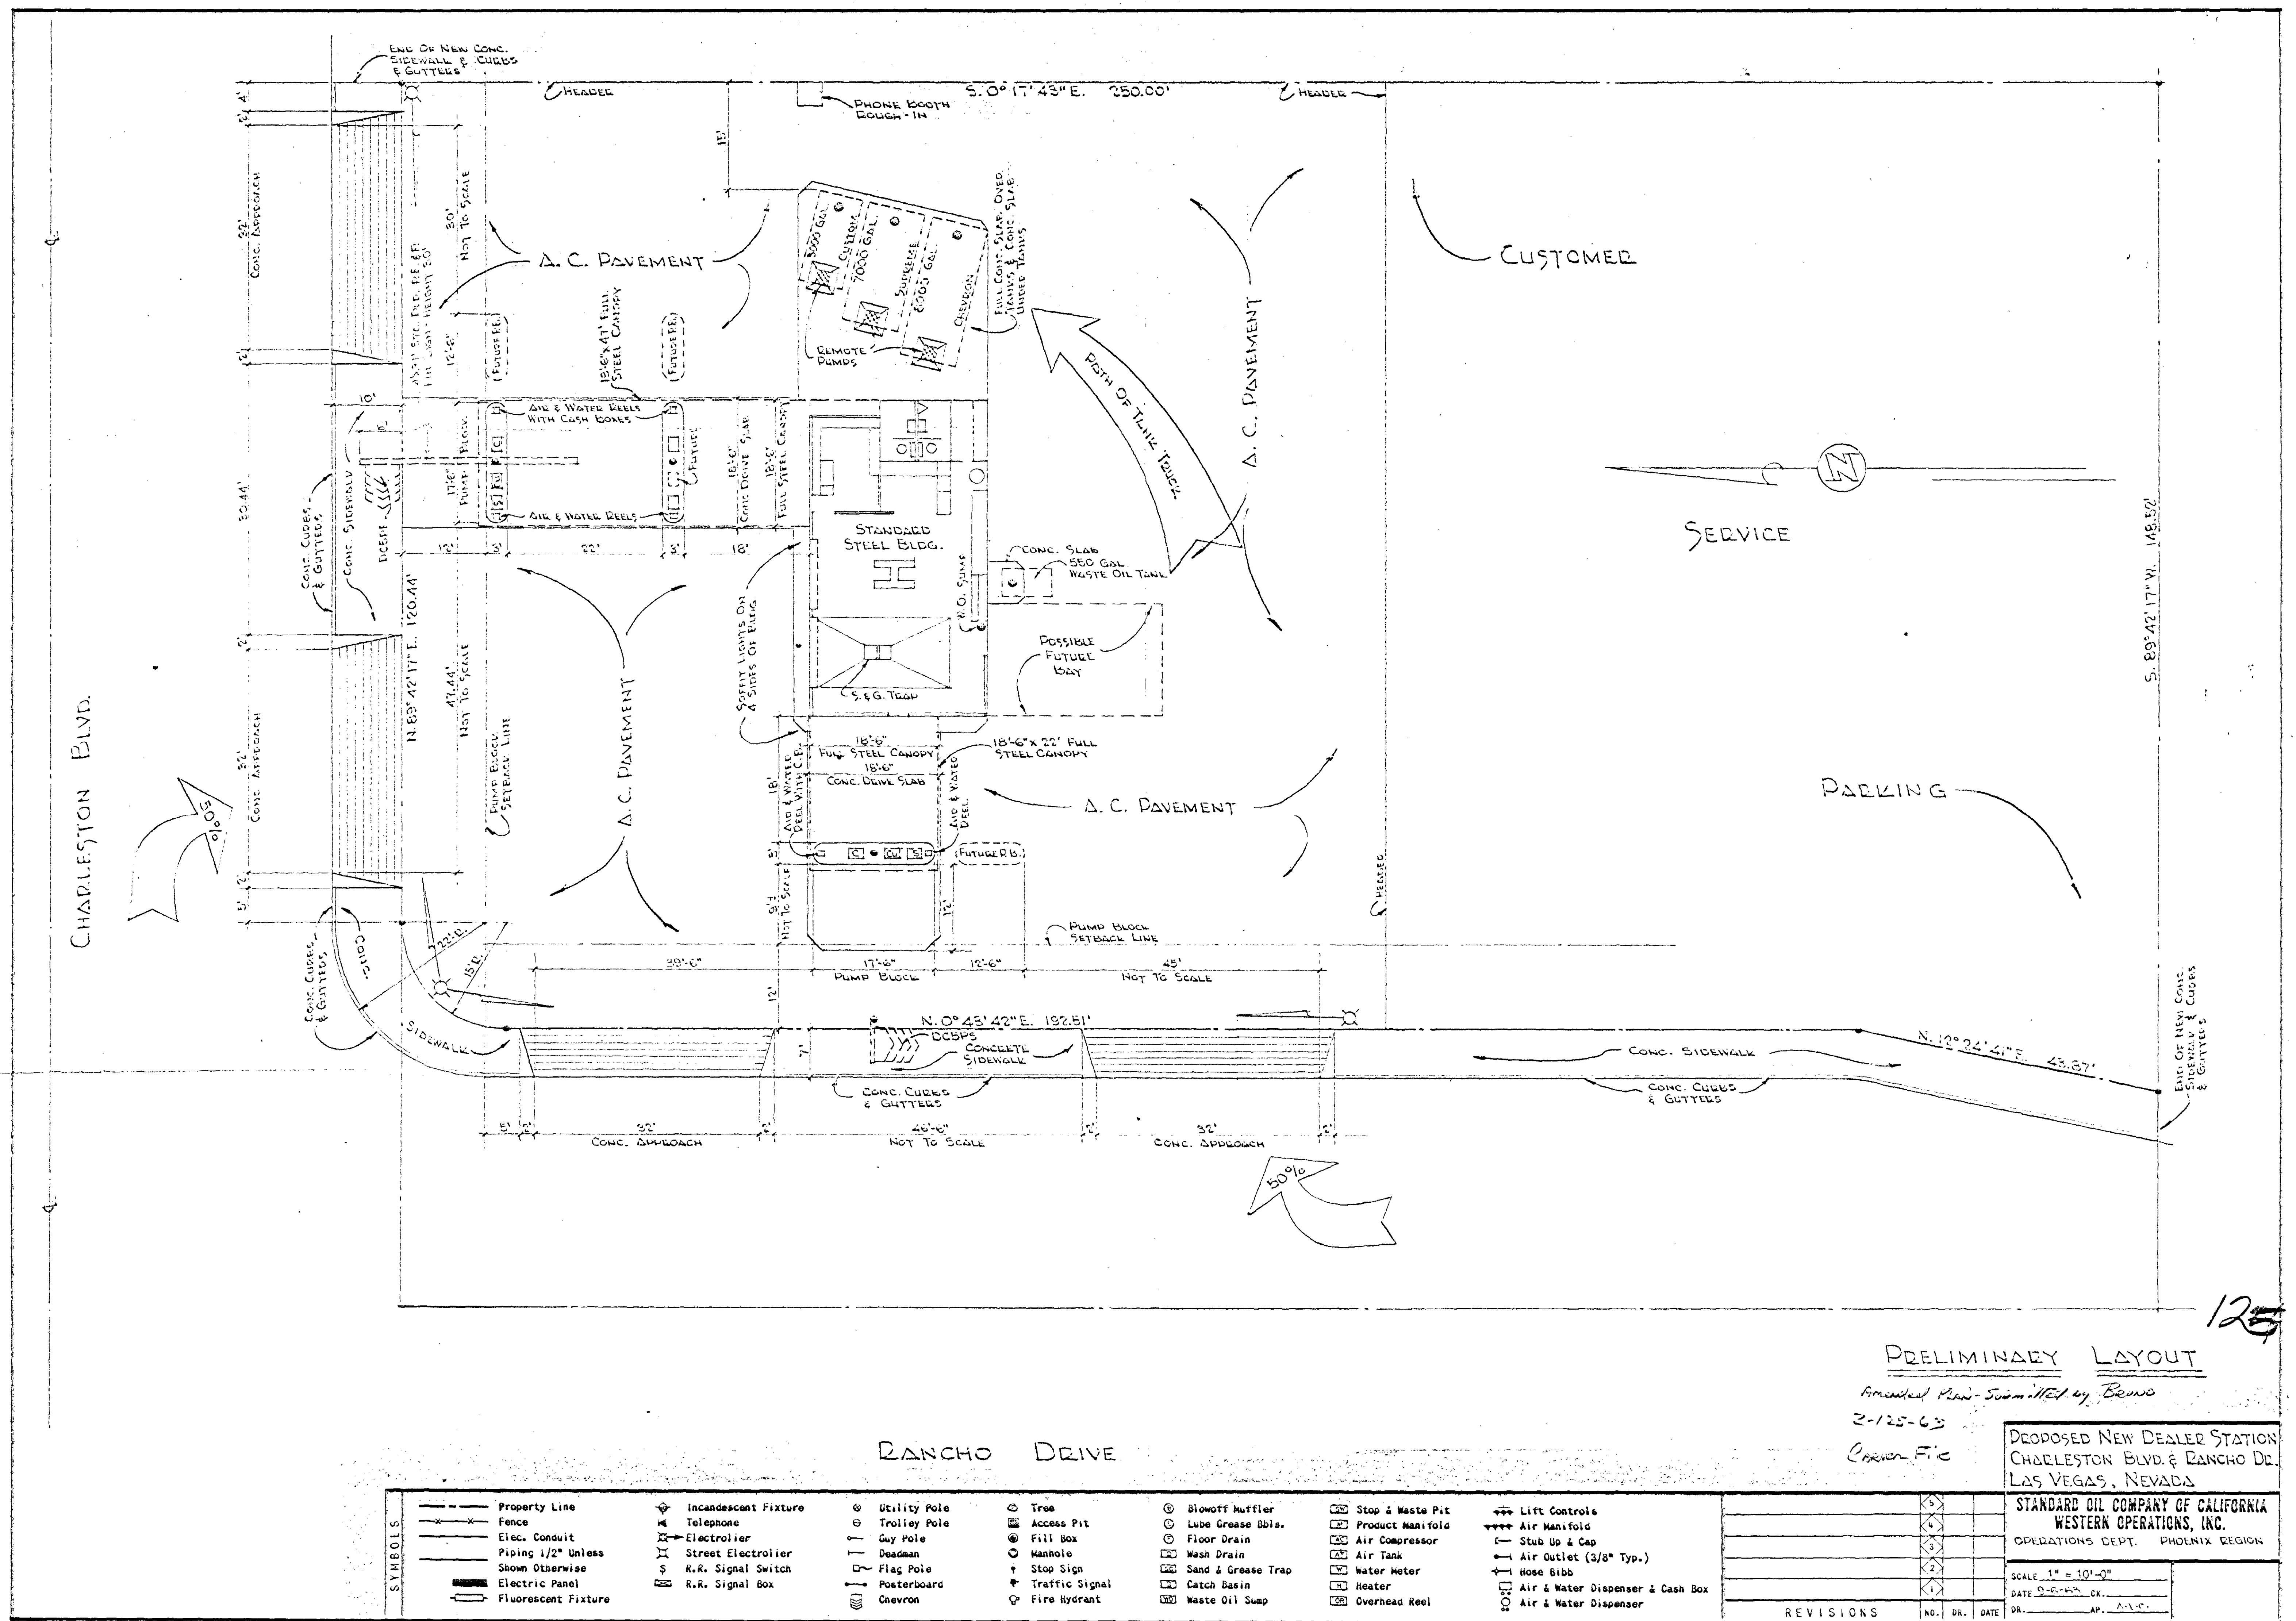

PRELIMINARY LAYOUT

Amended Plan - Submitted by Bureau

2-125-63

Carver F.C.

PROPOSED NEW DEALER STATION
CHARLESTON BLVD. & RANCHO DR.
LAS VEGAS, NEVADA

STANDARD OIL COMPANY OF CALIFORNIA
WESTERN OPERATIONS, INC.
OPERATIONS DEPT. PHOENIX REGION

SCALE 1" = 10'-0"
DATE 2-12-63
DR. AP. A.L.C.

SYMBOLS	Property Line	Incandescent Fixture	Utility Pole	Tree	Blowoff Muffler	Stop & Waste Pit	Lift Controls
	Fence	Telephone	Trolley Pole	Access Pit	Lube Grease Dis.	Product Manifold	Air Manifold
	Elec. Conduit	Electroliner	Guy Pole	Fill Box	Floor Drain	Air Compressor	Stub Up & Cap
	Piping 1/2" Unless	Street Electroliner	Deadman	Manhole	Wash Drain	Air Tank	Air Outlet (3/8" Typ.)
	Shown Otherwise	R.R. Signal Switch	Flag Pole	Sand & Grease Trap	Catch Basin	Water Meter	Hose Bibb
	Electric Panel	R.R. Signal Box	Posterboard	Waste Oil Pump	Heater	Air & Water Dispenser & Cash Box	Air & Water Dispenser
	Fluorescent Fixture		Chevron				

REVISIONS	NO.	DR.	DATE