


R-2-7




Z-125-79

PARK SHAWA
AMENDED PARK SHAWA

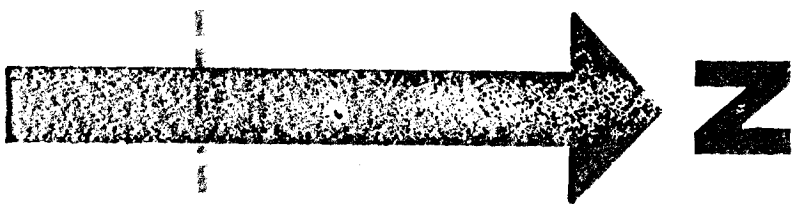

LAND USE MAP
S.1 SEC. 2 T.21 S. R. 61 E
LAS VEGAS PLANNING DEPARTMENT
SCALE 1" = 200'
DRAWN D.W.
CHECKED
REVISED
R-2-3


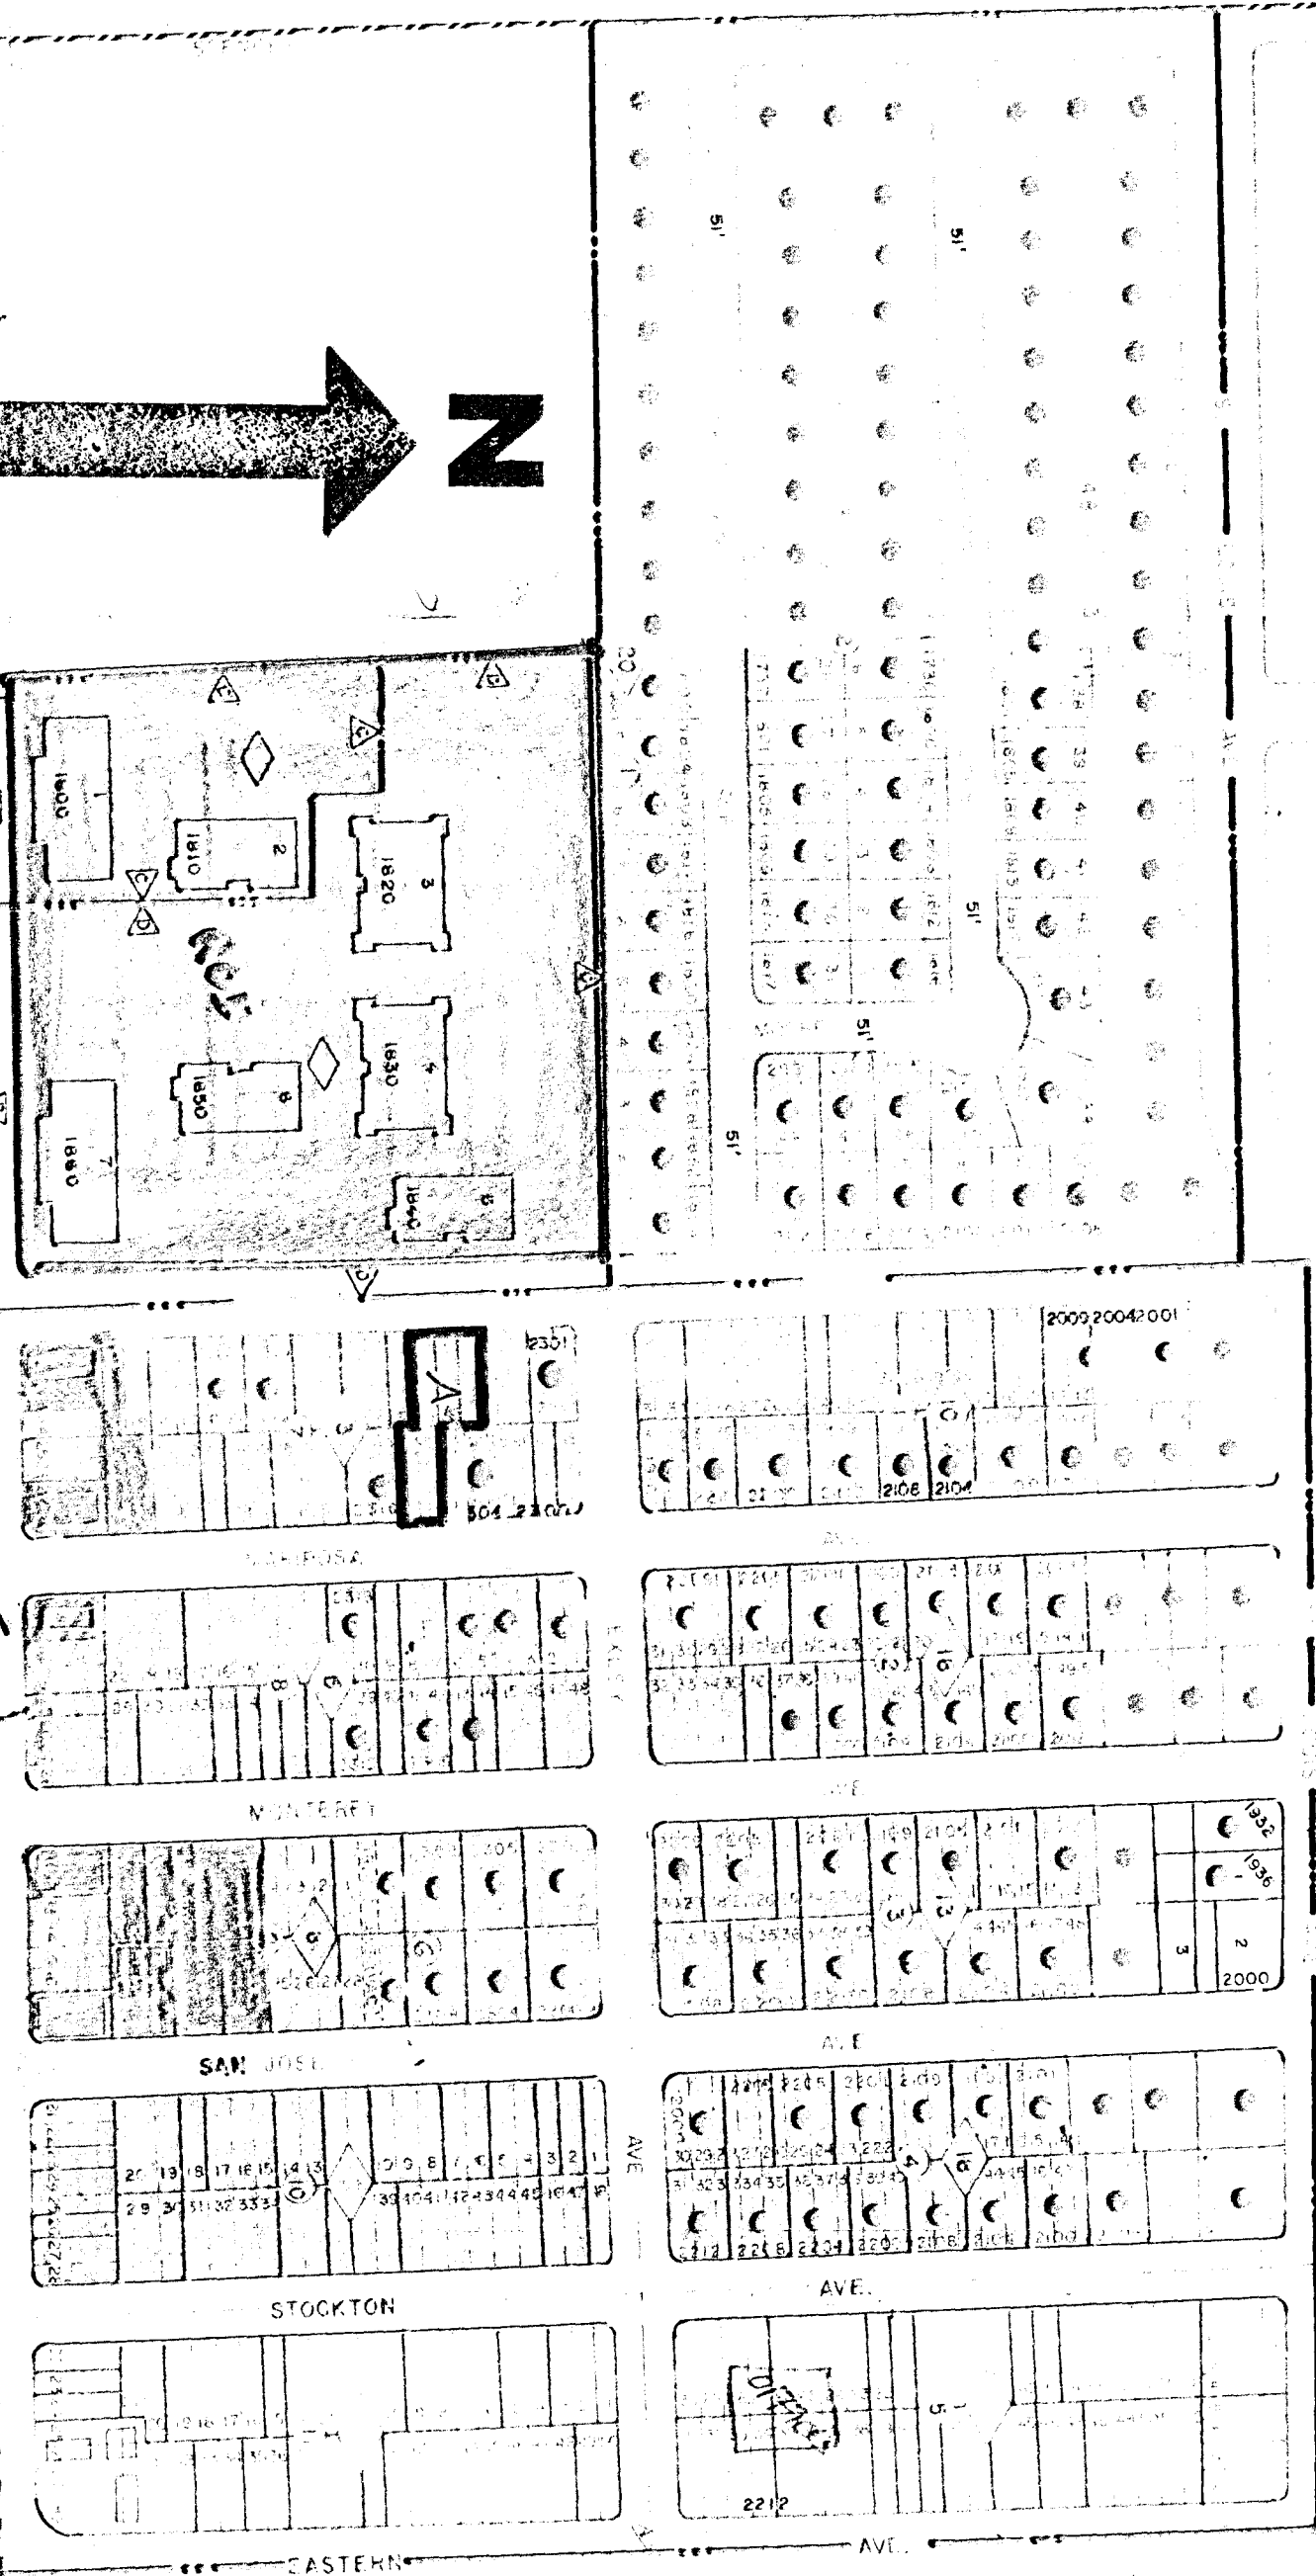


R-1-7

E-125-79

18225

PC 12/15/79

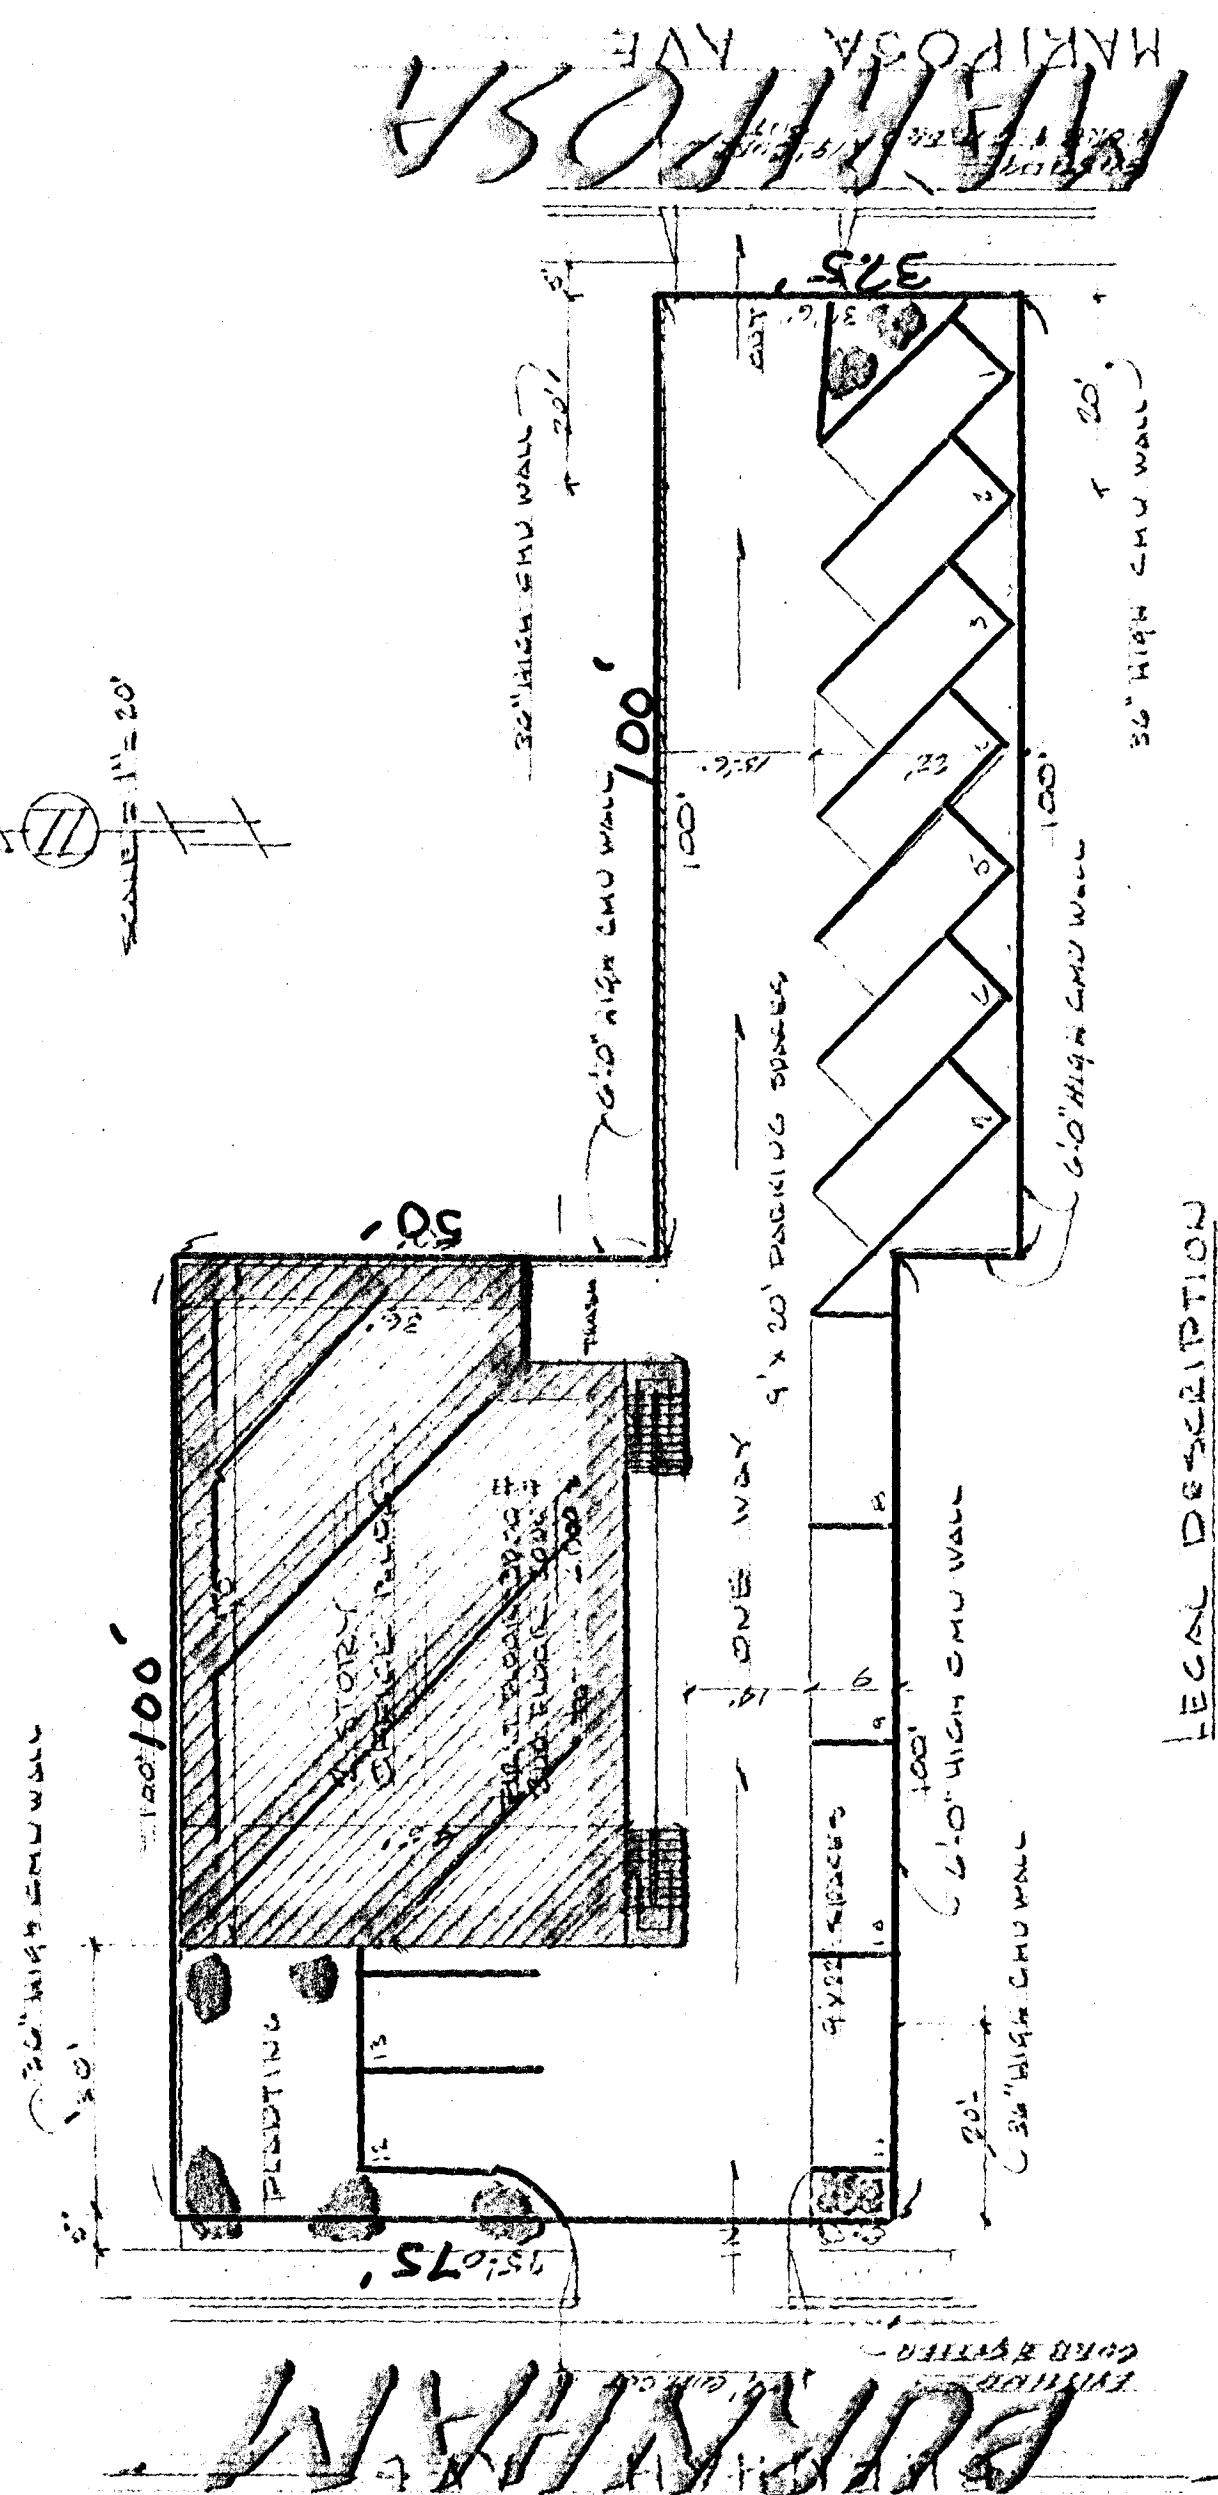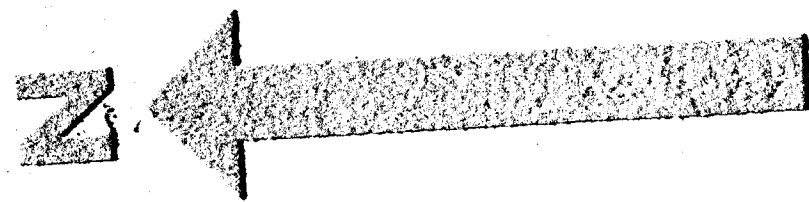

LEGAL DESCRIPTION

LOTS 5-6-7-43-42
+ THE SO. 1/2 OF 41
BLOCK 7
AMENDED METROPOLITAN ACORN
CITY OF LAS VEGAS, NEV

PLOT PLAN
1" = 20'

7-125-79