



SITE PLAN

BUILDING III

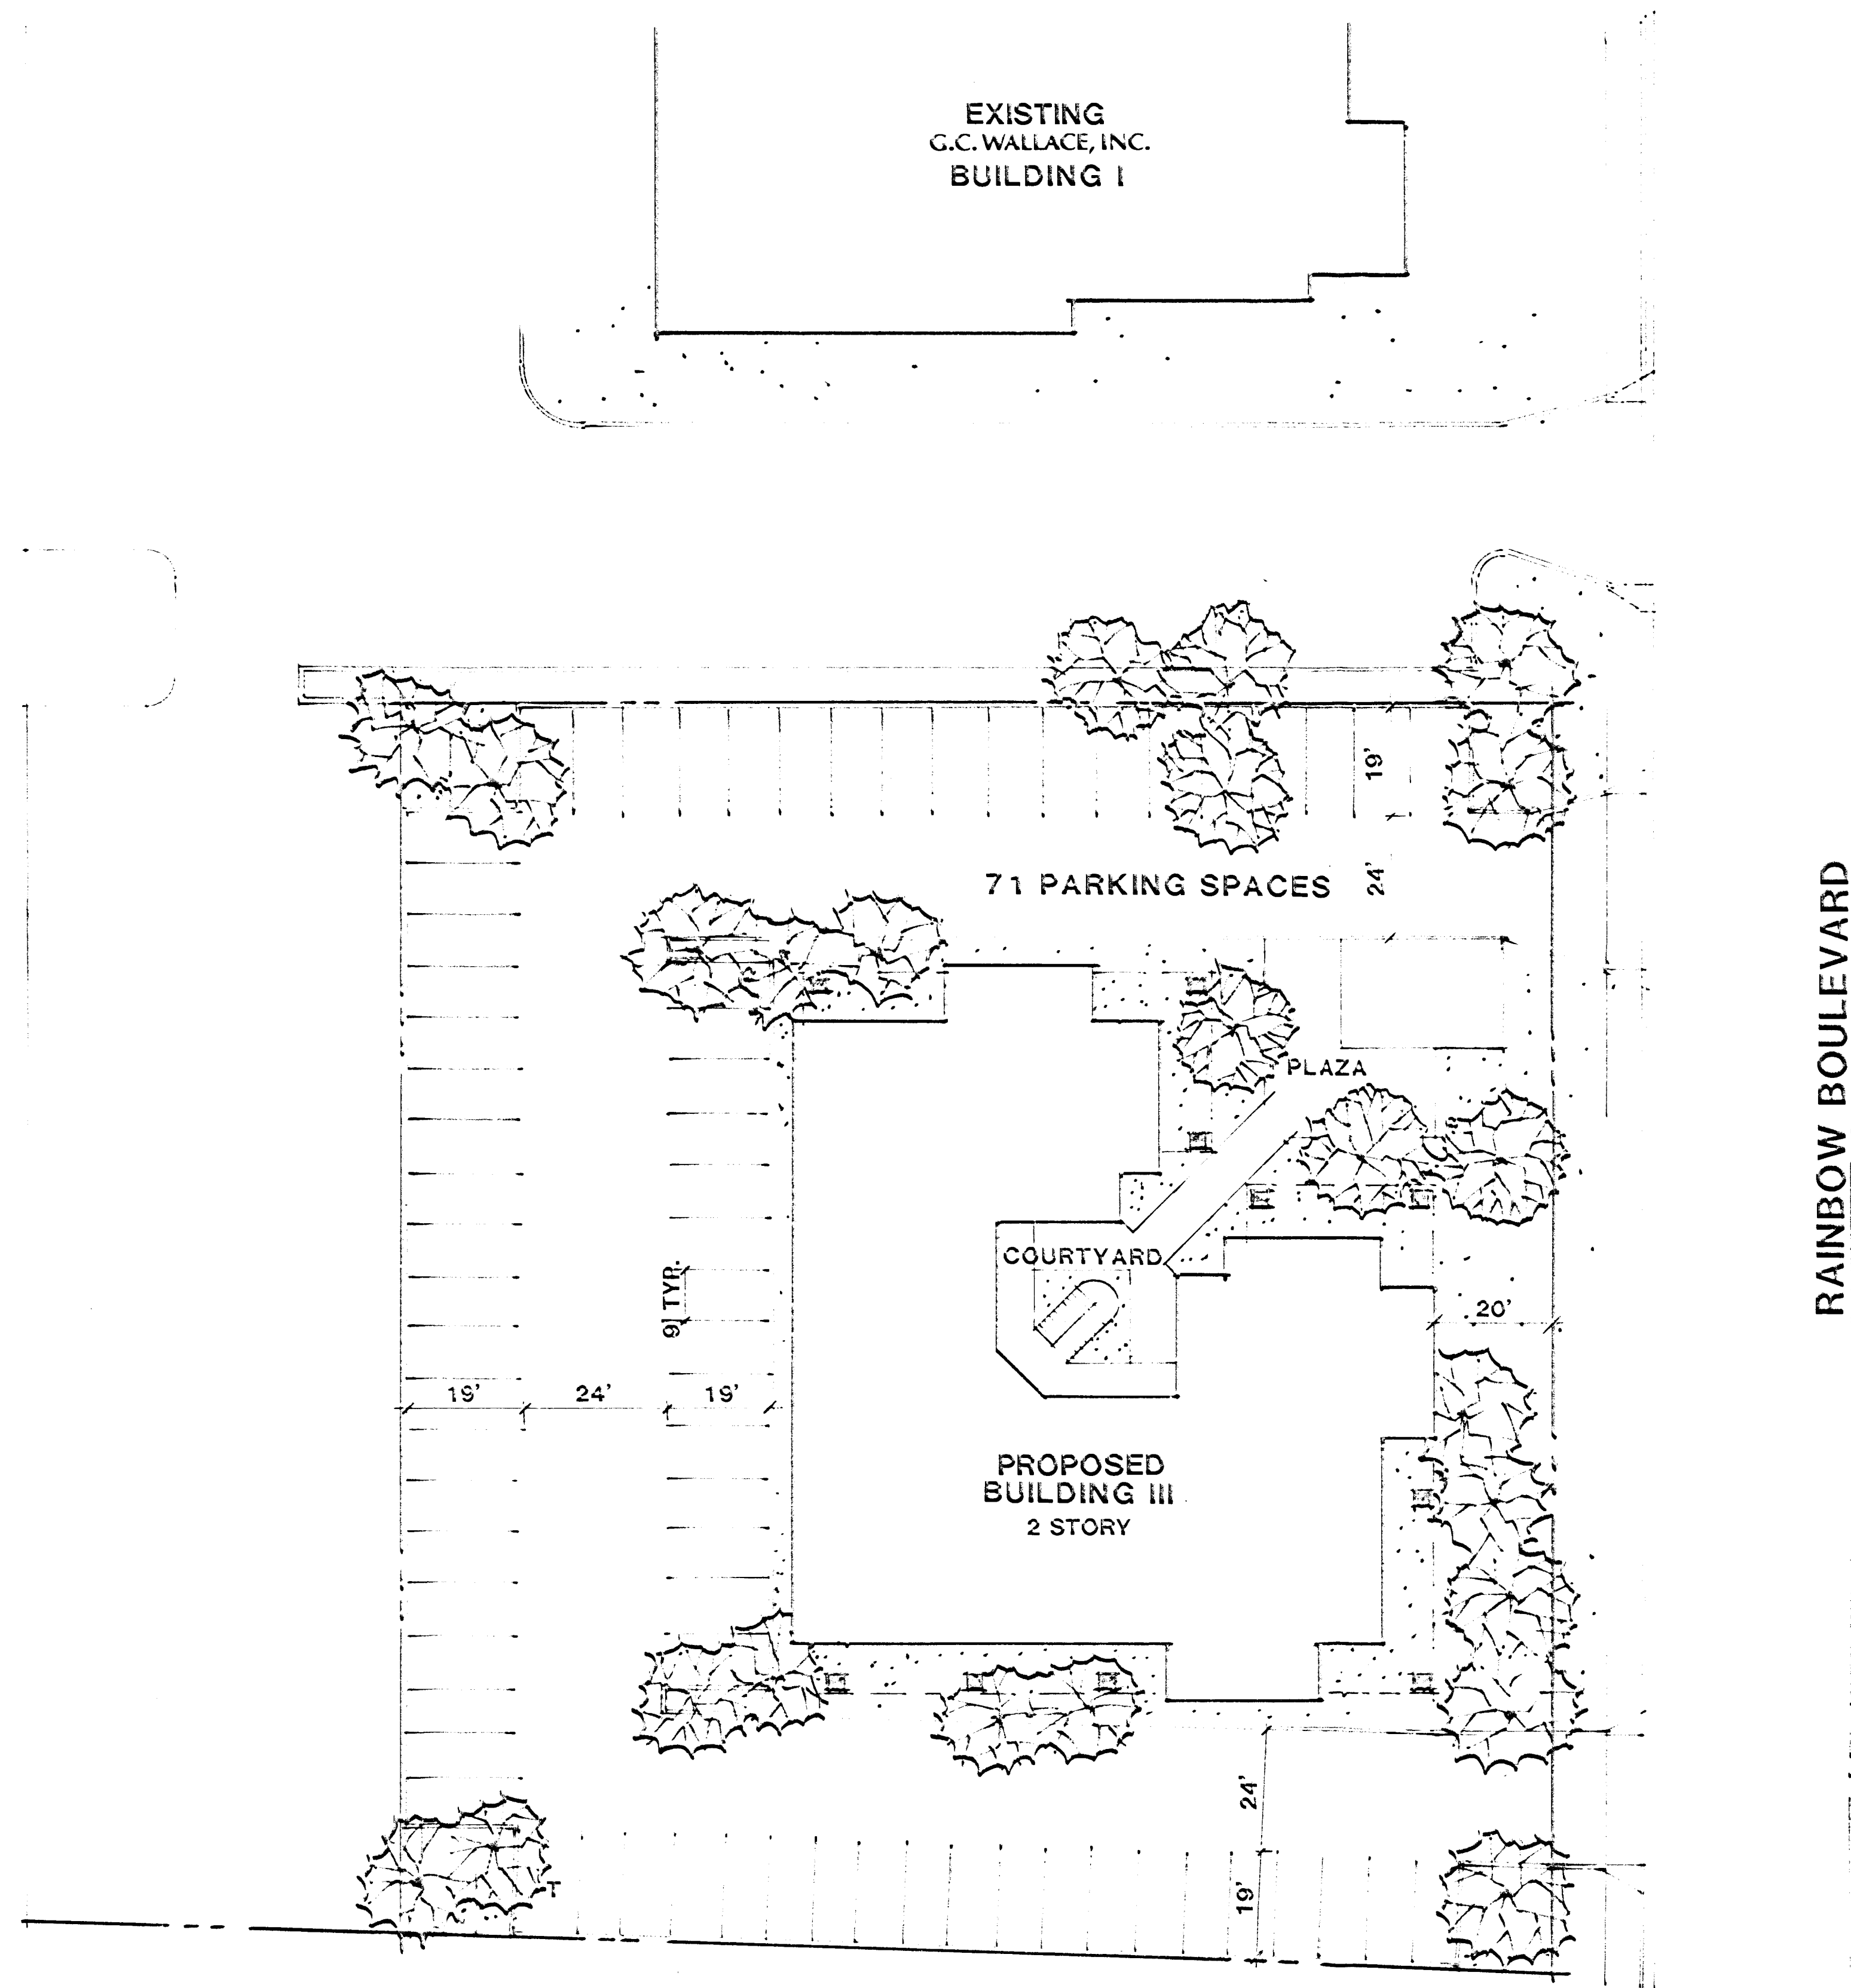

**BUILDING III
TABULATION**
18,150 S.F.
71 PARKING SPACES PROVIDED
3.9 SPACES PER 1000 S.F.

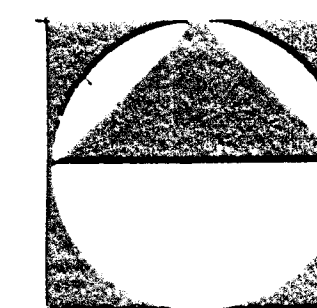


G.C. WALLACE, INC.
Engineering/Architecture/Planning

0 10 20 40
EE 10/88 EN 10/88


Z-127-88 PC 12/8/88

RAINBOW BLVD

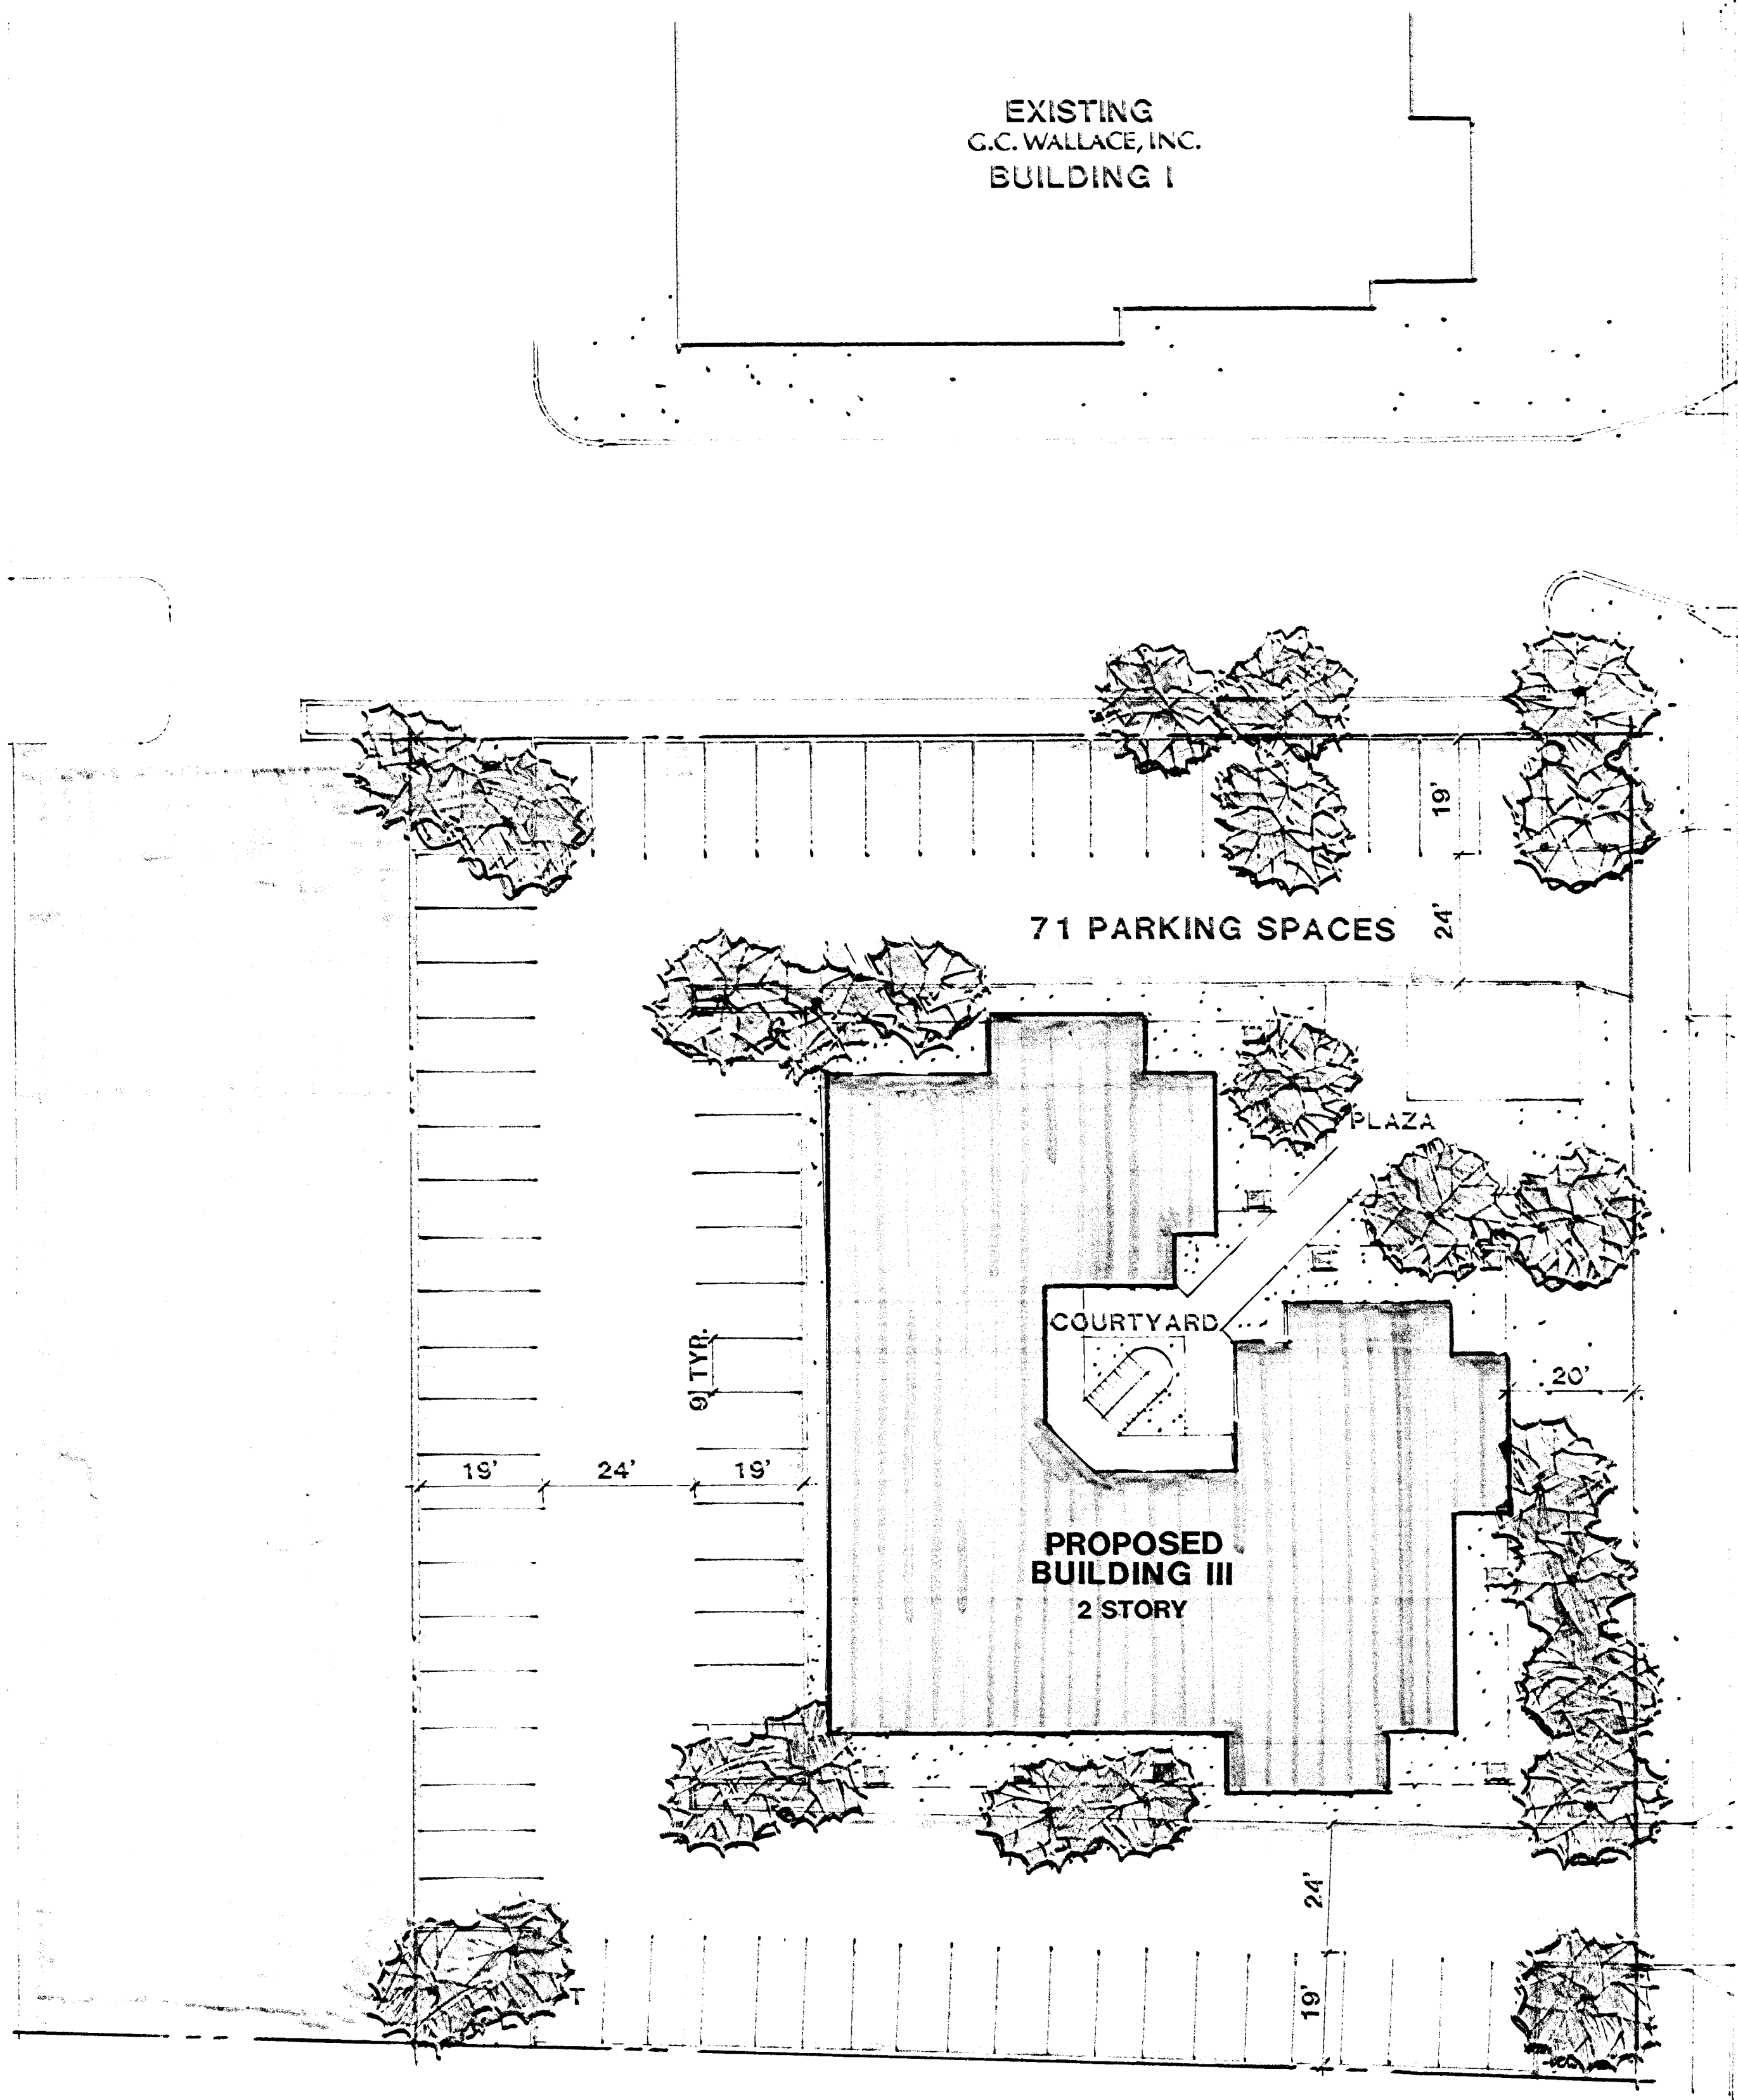

BUILDING III
TABULATION
18,150 S.F.
71 PARKING SPACES PROVIDED
3.9 SPACES PER 1000 S.F.

SITE PLAN
BUILDING III

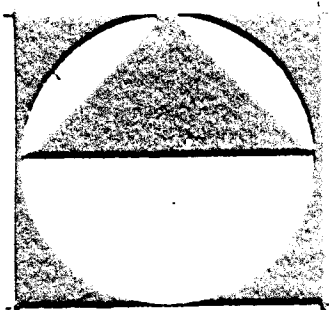

G.C. WALLACE, INC.
Engineering/Architecture/Planning


0 10 20 40

88102 ENOVED


Z-127-88



12/18/89
2-127-88
2-CC-000/4/89 AMB


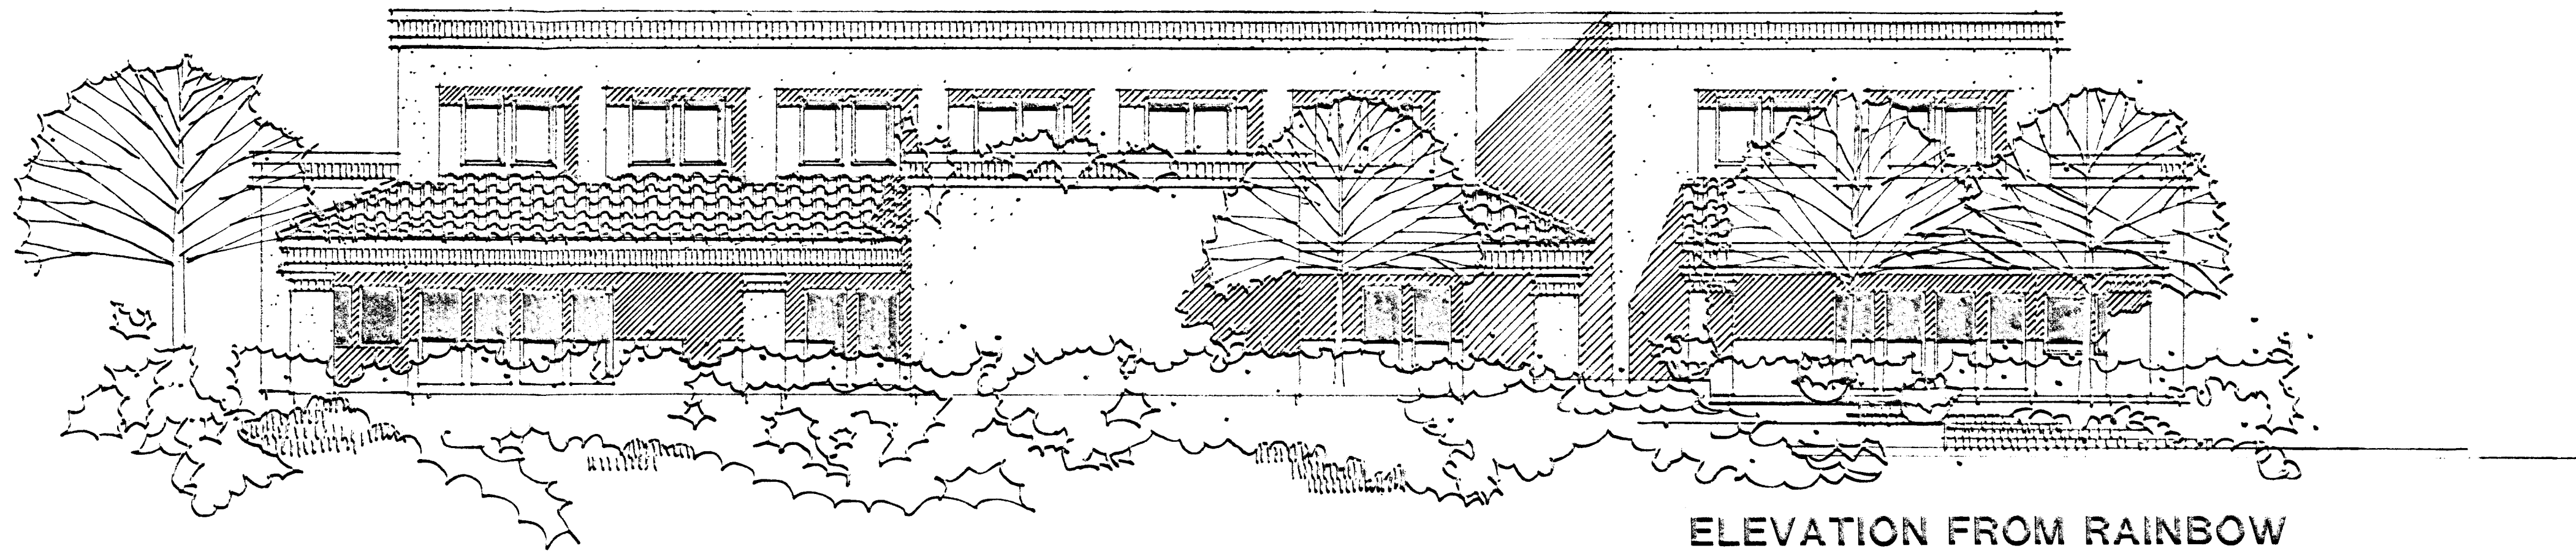


ELEVATION FROM RAINBOW

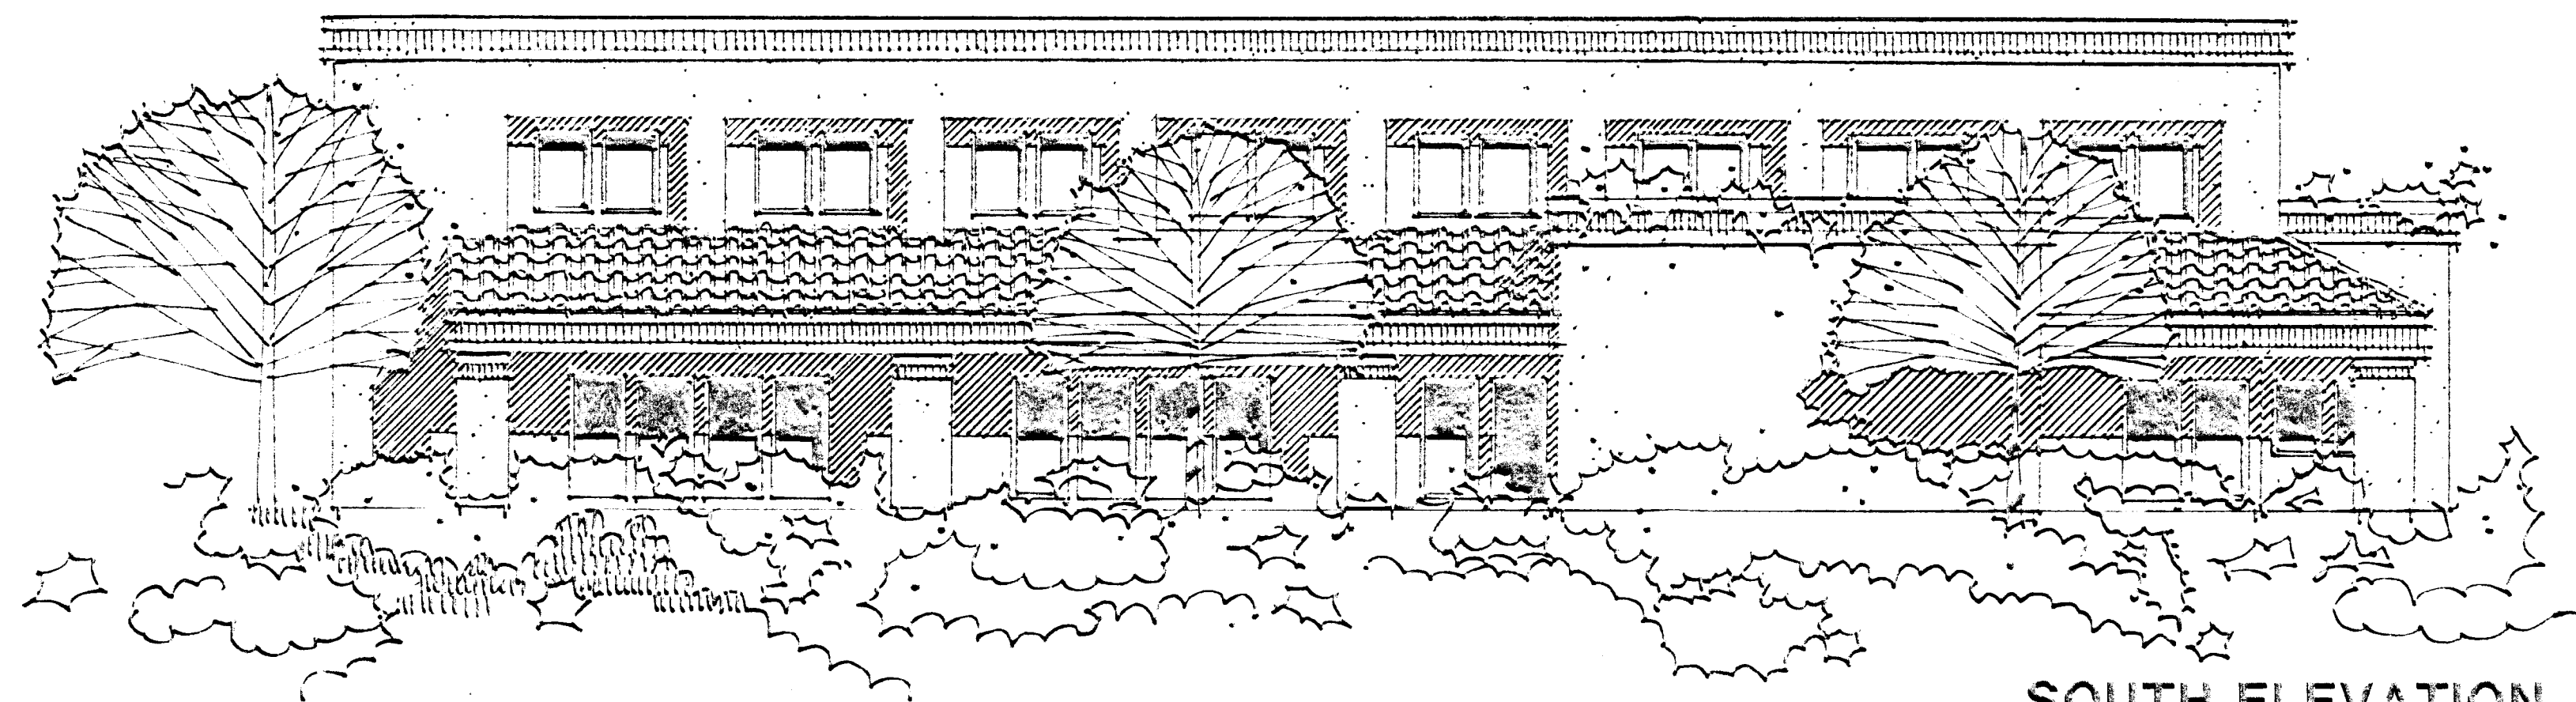


SOUTH ELEVATION


ELEVATIONS BUILDING III

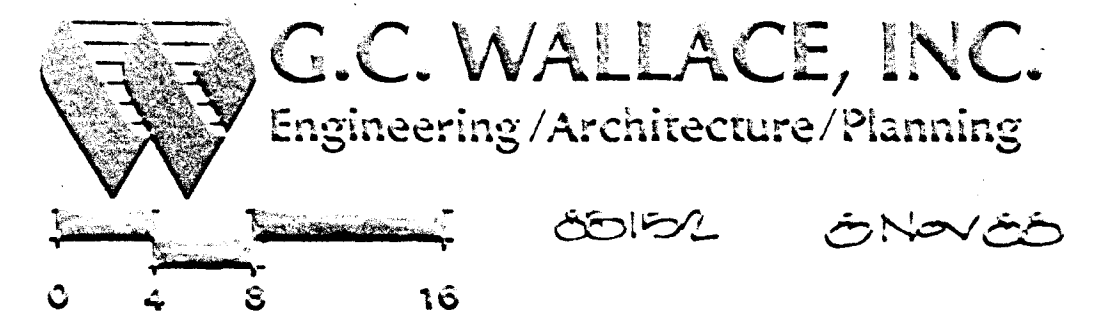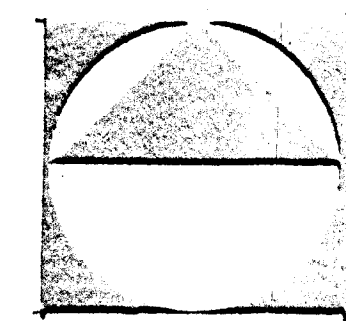

STAFF
Z-127-88 PC 12/8/88

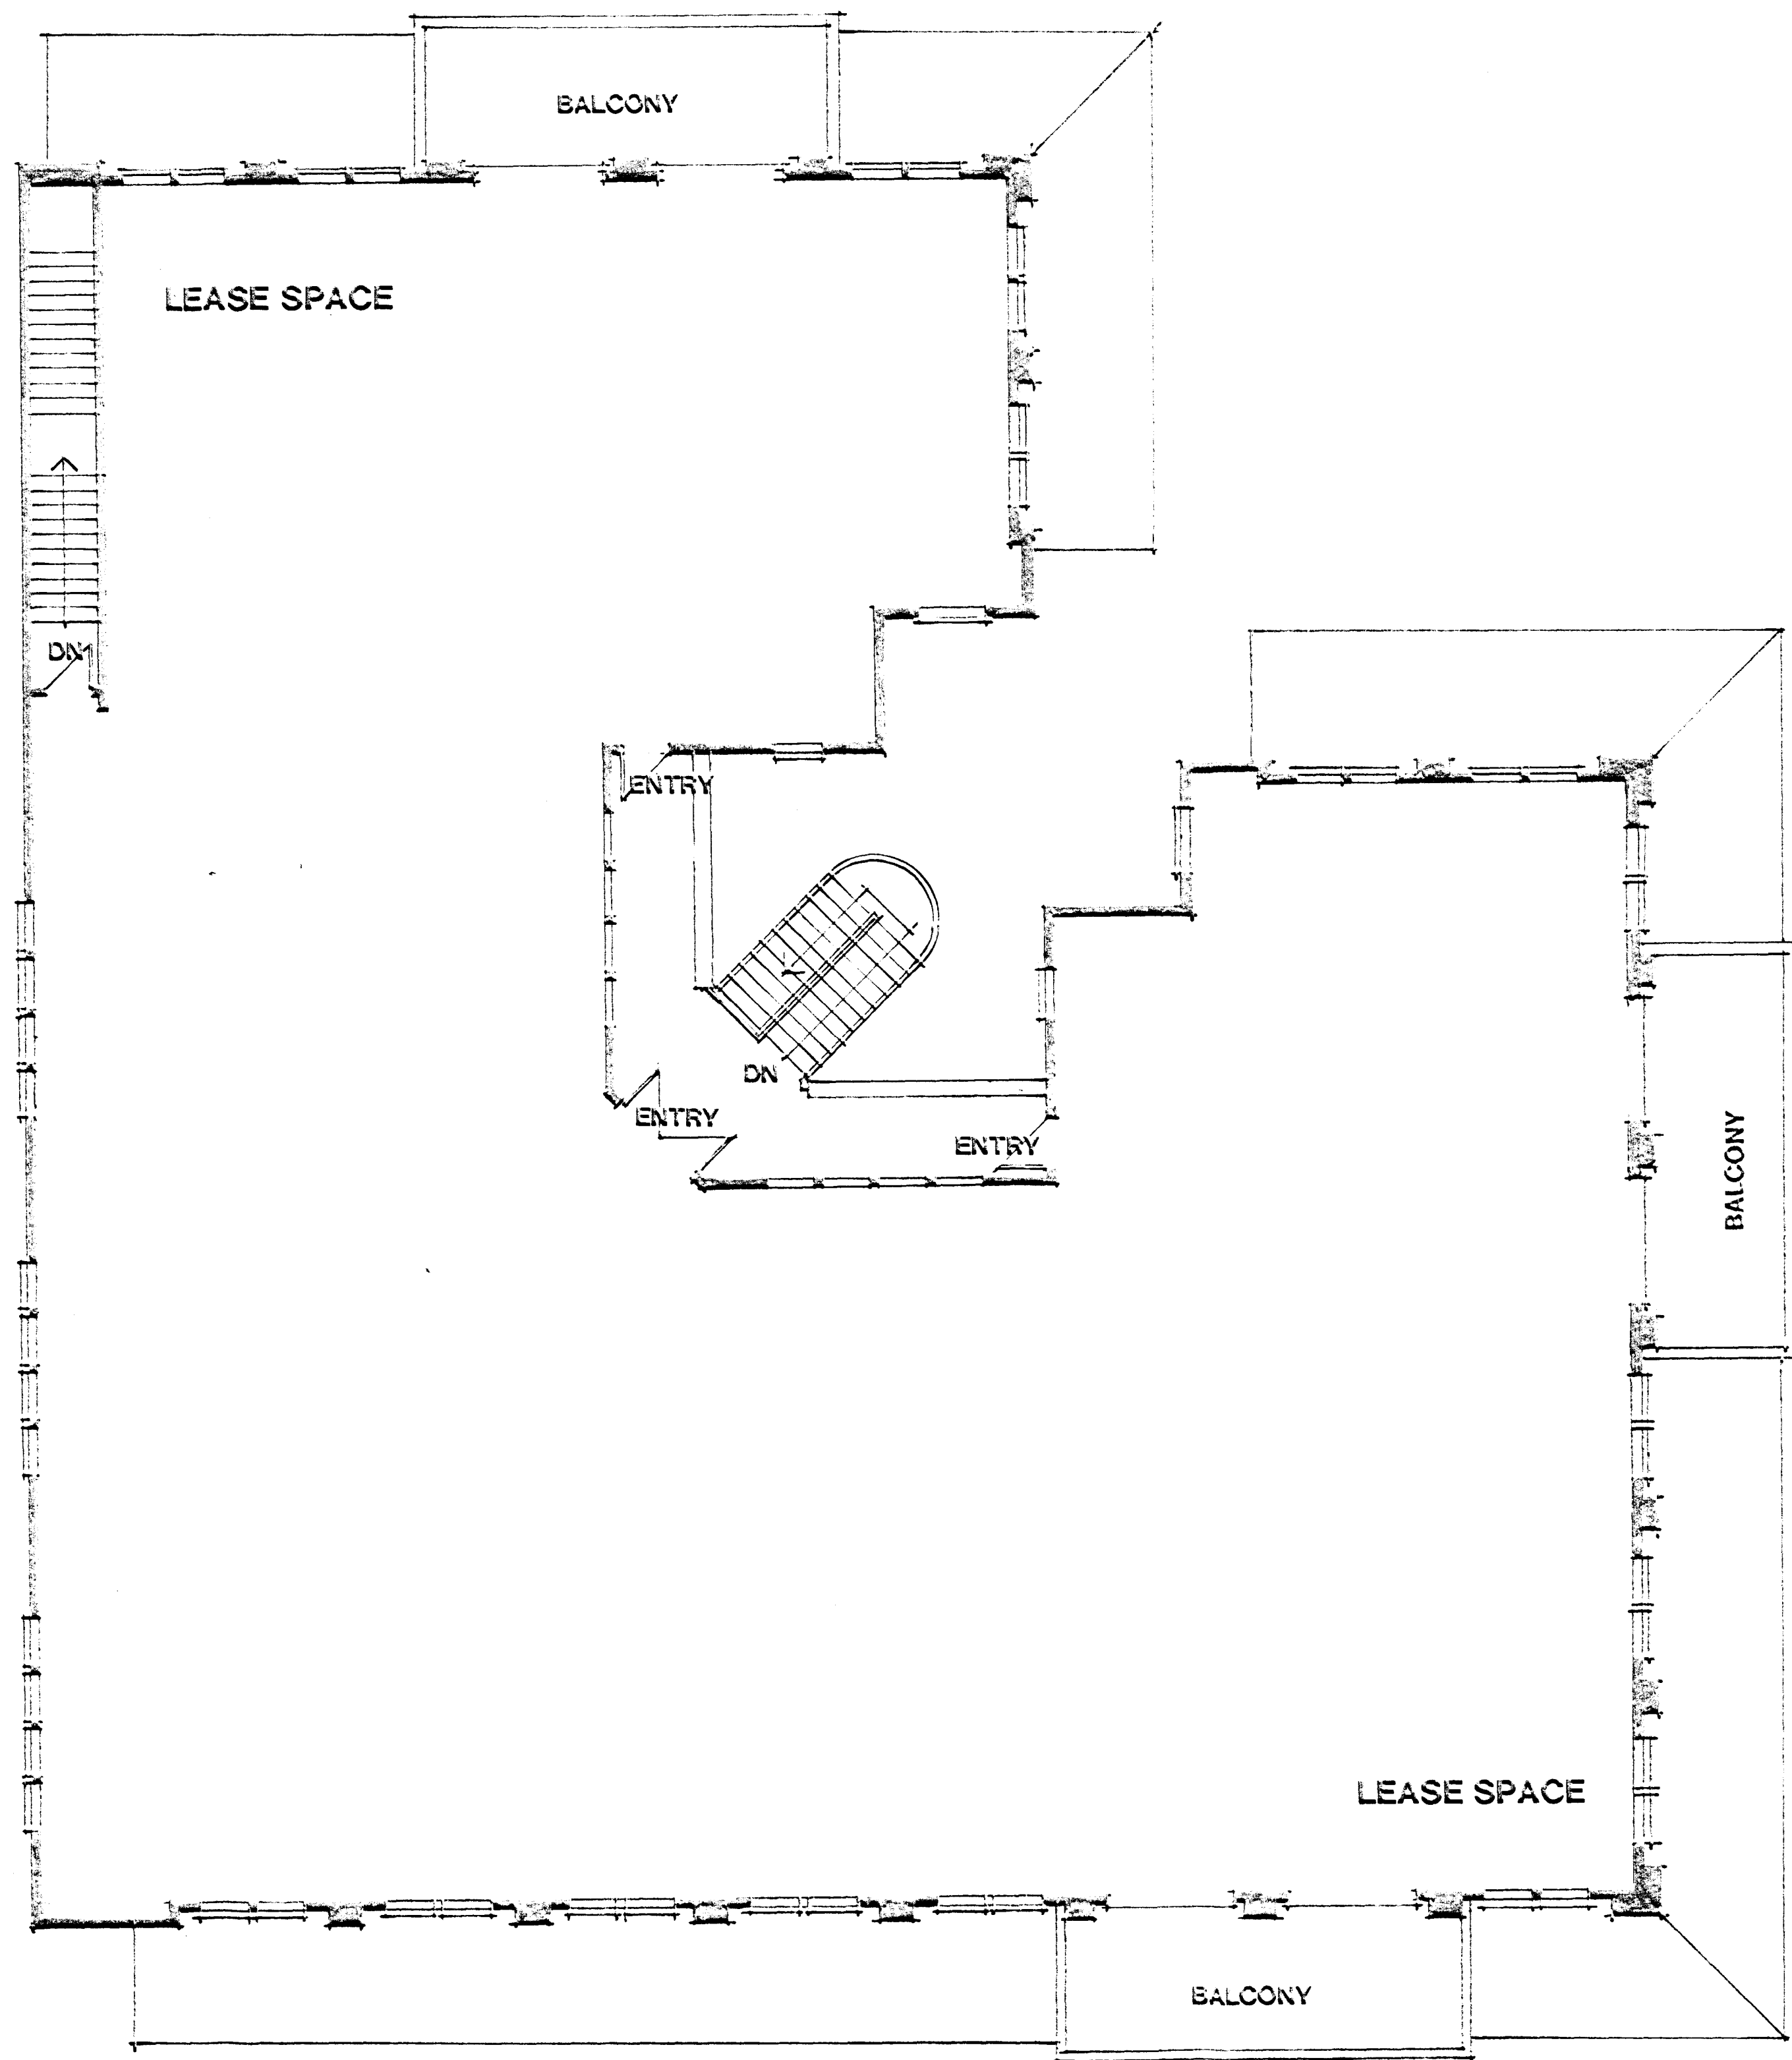

SECOND FLOOR PLAN
8,598 S.F.

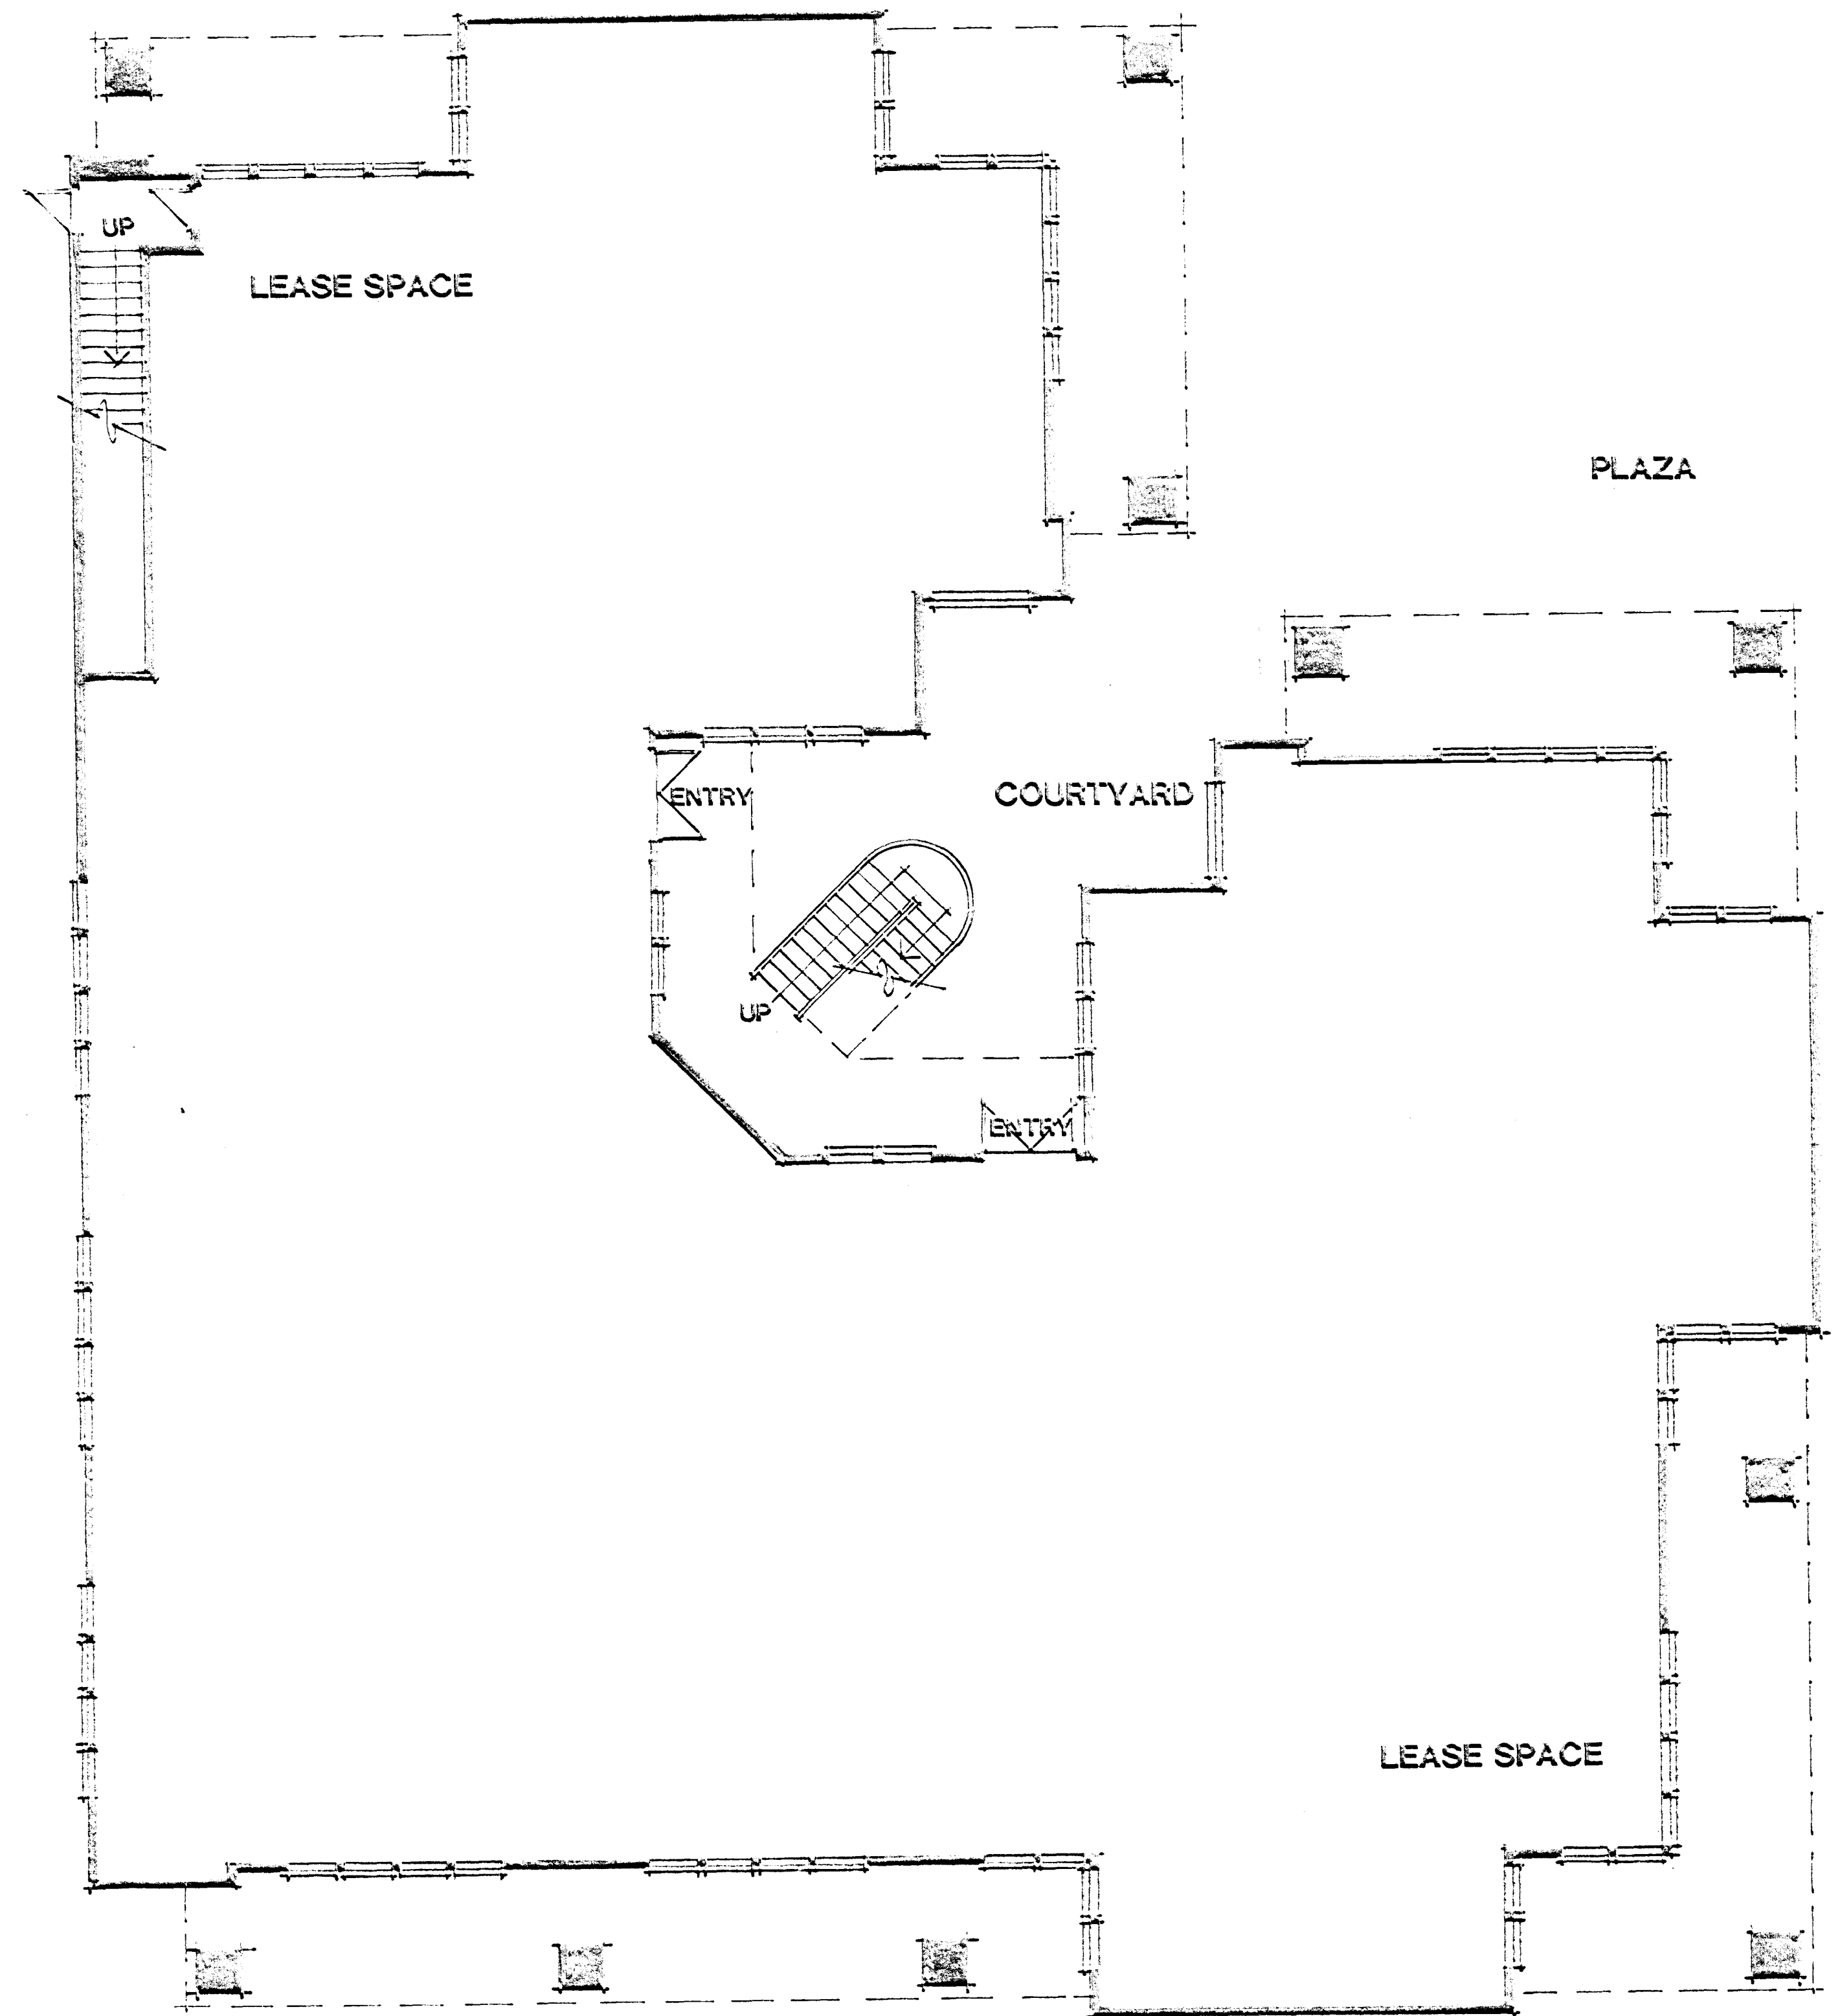



FIRST FLOOR PLAN

9,552 S.F.


8598
10,150

FLOOR PLANS

BUILDING III

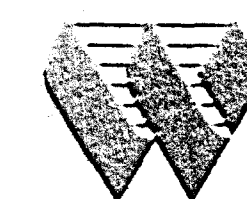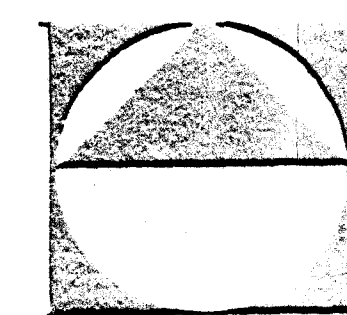

G.C. WALLACE, INC.
Engineering / Architecture / Planning

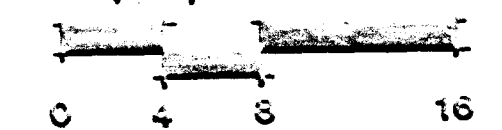

88152 8 NOV 88