


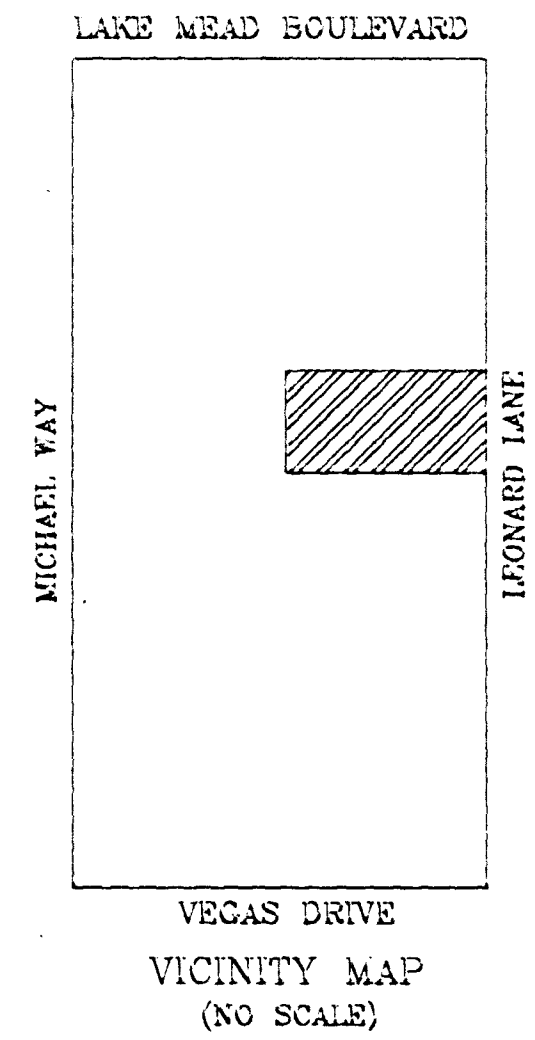

VEGAS DRIVE
VICINITY MAP
(NO SCALE)

SCALE: 1" = 30'

NOTES

- TOTAL ACRES: 5.07 ACRES
- TOTAL # OF LOTS: 14
- GROSS DENSITY: 2.76 LOTS/ACRE
- MIN. LOT SIZE: 12,000 SF
TYPICAL LOT: 14,000 SF ±
- HORSES ALLOWED ON ADJOINING RE PROPERTY, BUT NOT IN THIS SUBDIVISION.
- BLOCK WALL AROUND SUBD. PERIMETER PER CITY CODE.
- EXISTING SANITARY SEWER AT TEQUESTA STREET.
- EXISTING WATER SERVICE AT LEONARD LANE.
- PROPOSED HOUSE SIZE: 1800 SQ. FT. MIN.
- SETBACKS & EASEMENTS PER CITY CODE.


OWNERS/DEVELOPERS: MADELINE G. LESKY
LAWRENCE V. MURPHY
1325 LEONARD LANE
LAS VEGAS, NV. 89108
(702) 648-8828

OWNER'S AGENT: MEL R. LACQUEMENT
MRL INC.
PLANNING & ZONING CONSULTANTS
2300 W. SAHARA AVE.
SUITE 350
LAS VEGAS, NV. 89102
(702) 384-9150

ASSESSOR PARCEL NUMBER: 300-480-010
CURRENT ZONING: R-E
PROPOSED ZONING: R-PD:3

Sierra
Surveying
2801 S. Valley View Blvd.
Suite 111
Las Vegas, NV 89102
(702) 564-0888



CONCEPTUAL
S1/2 SE1/
SEC.24 T2
LAS V
MADEI
LAWREN
10

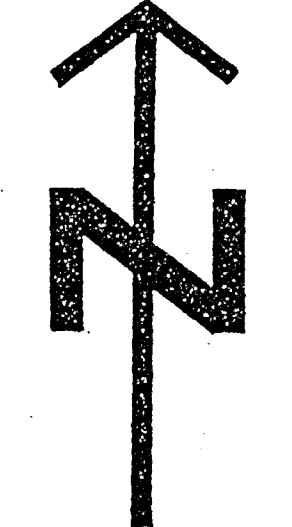


STAFF Z-128-90 P/C 11/27/90 DENIED

LINE	BEARING	DISTANCE
1	N20°36'22"W	20.00'
2	S89°01'54"E	10.00'
3	S89°07'15"E	10.00'

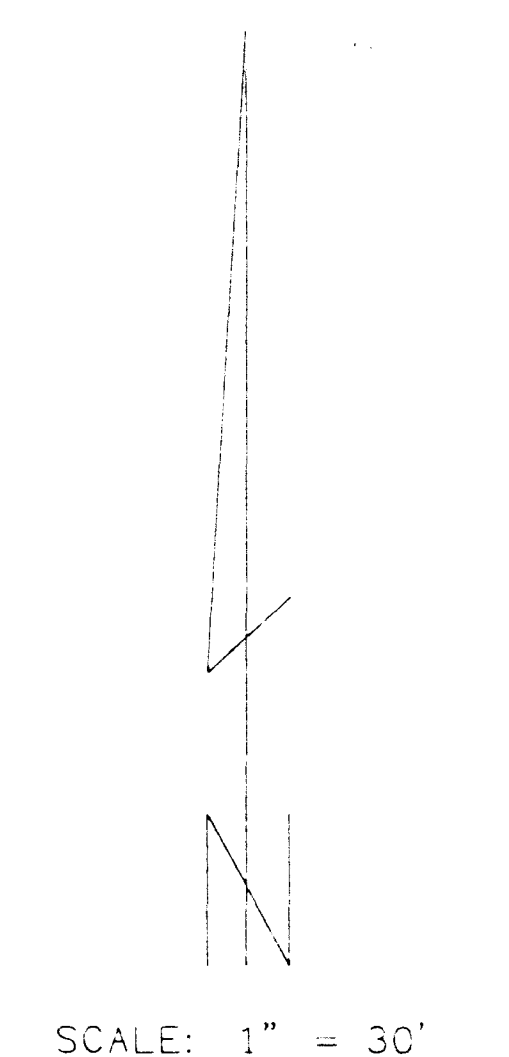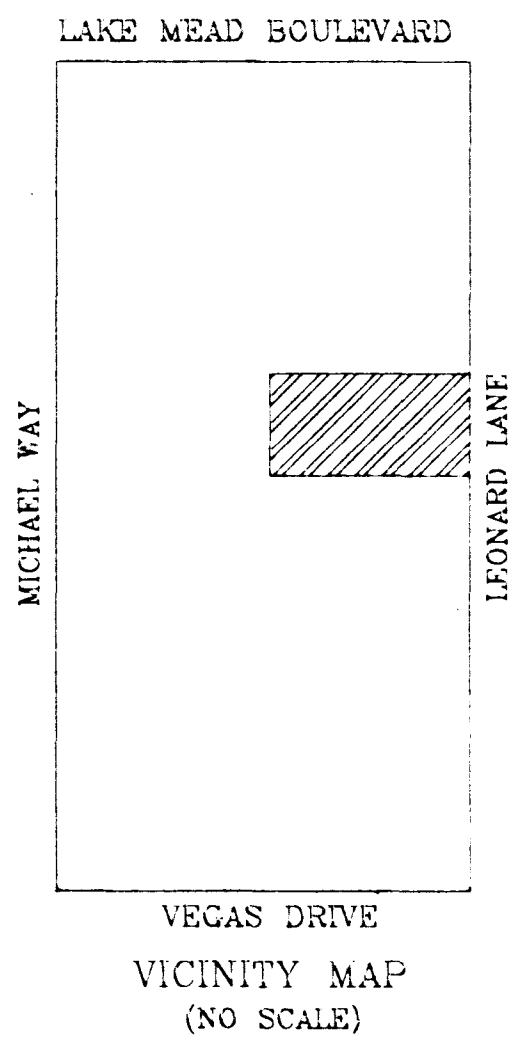

- NOTES
- TOTAL ACRES: 5.07 ACRES
 - TOTAL # OF LOTS: 14
 - GROSS DENSITY: 2.76 LOTS/ACRE
 - MIN. LOT SIZE: 12,000 SF
TYPICAL LOT 14,000 SF ±
 - HORSES ALLOWED ON ADJOINING RE PROPERTY, BUT NOT IN THIS SUBDIVISION.
 - BLOCK WALL AROUND SUBD. PERIMETER PER CITY CODE.
 - EXISTING SANITARY SEWER AT TEQUESTA STREET.
 - EXISTING WATER SERVICE AT LEONARD LANE.
 - PROPOSED HOUSE SIZE: 1600 SQ. FT. MIN.
 - SETBACKS & EASEMENTS PER CITY CODE.

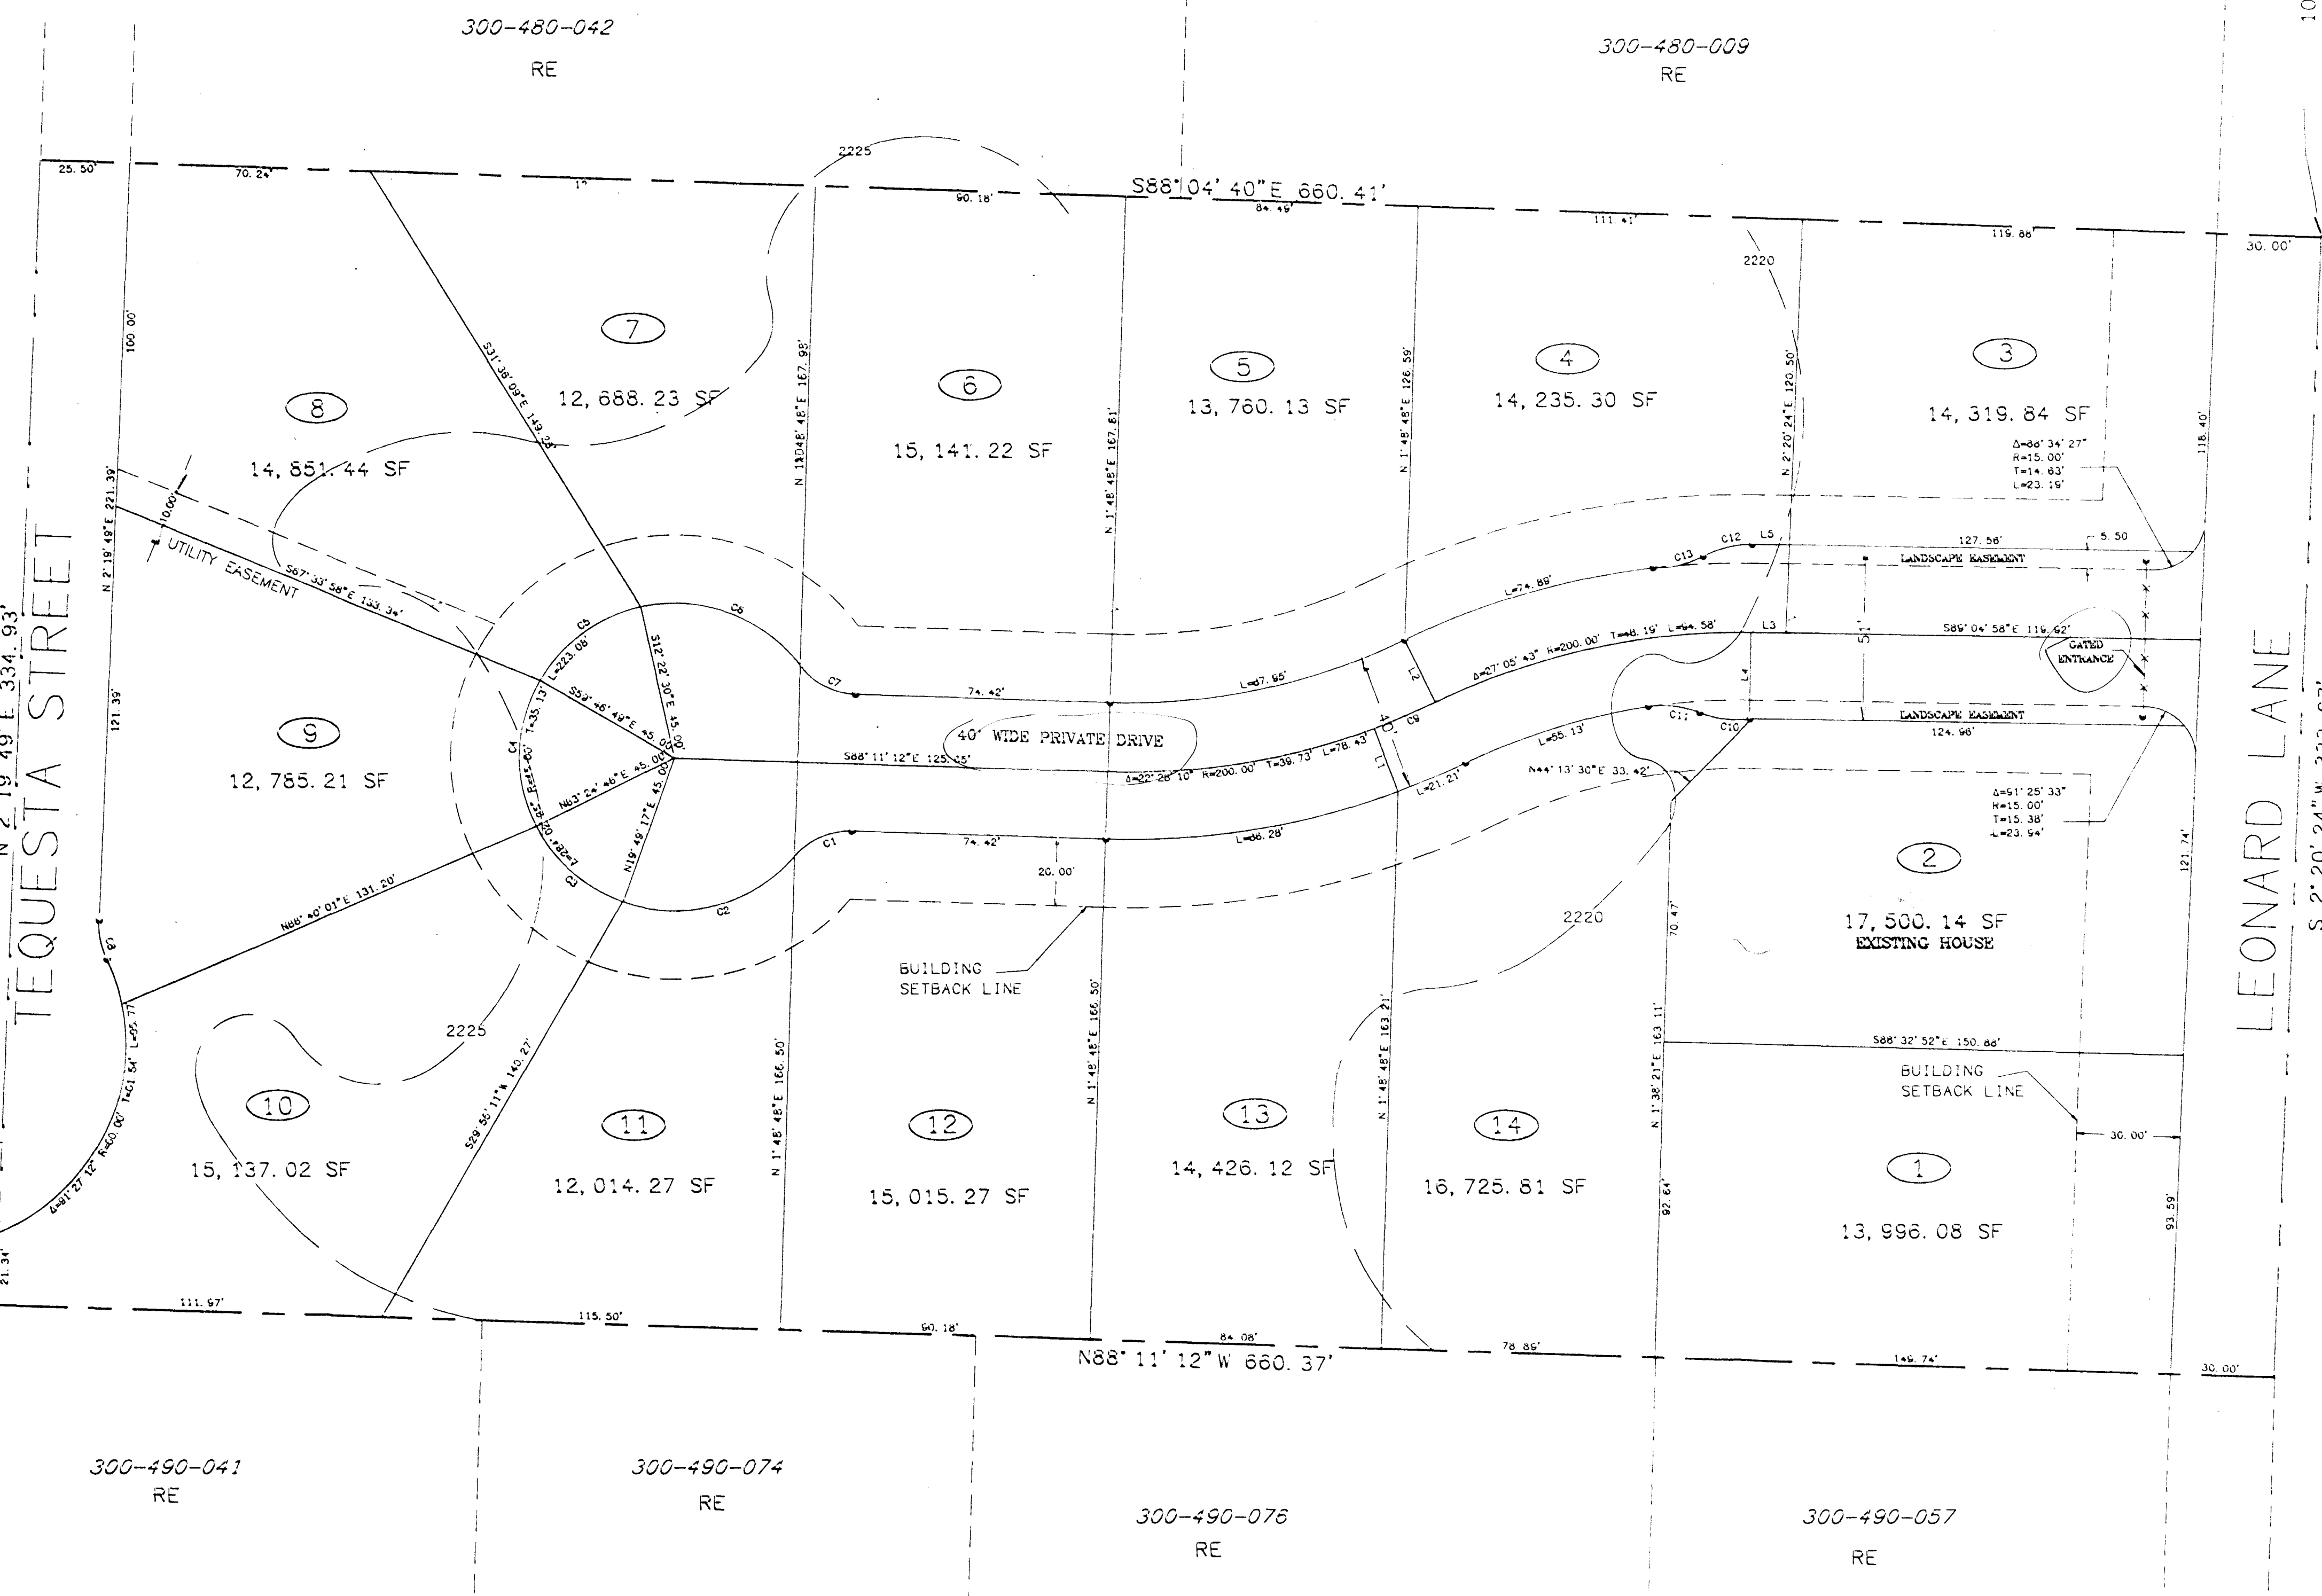

OWNERS/DEVELOPERS: MADELINE G. LESKY
LAWRENCE V. MURPHY
1825 LEONARD LANE
LAS VEGAS, NV. 89108
(702) 648-8828

OWNER'S AGENT: MEL R. LACQUEMENT
MRL INC.
PLANNING & ZONING CONSULTANTS
2300 W. SAHARA AVE.
SUITE 350
LAS VEGAS, NV. 89102
(702) 364-9150

ASSESSOR PARCEL NUMBER: 300-480-010
CURRENT ZONING: R-E
PROPOSED ZONING: R-PD:3

2801 S. Valley View Blvd.
Suite 11
Las Vegas, NV 89102
(702) 364-0888

CONCEPTUAL LAND USE PLAN
S1/2 SE1/4 NW1/4 SE1/4
SEC.24 T20S R60E M.D.M.
LAS VEGAS, NV.
FOR
MADELINE G. LESKY
&
LAWRENCE V. MURPHY
10/23/90

N-128-90 P/C 11/27/90 STAFF