



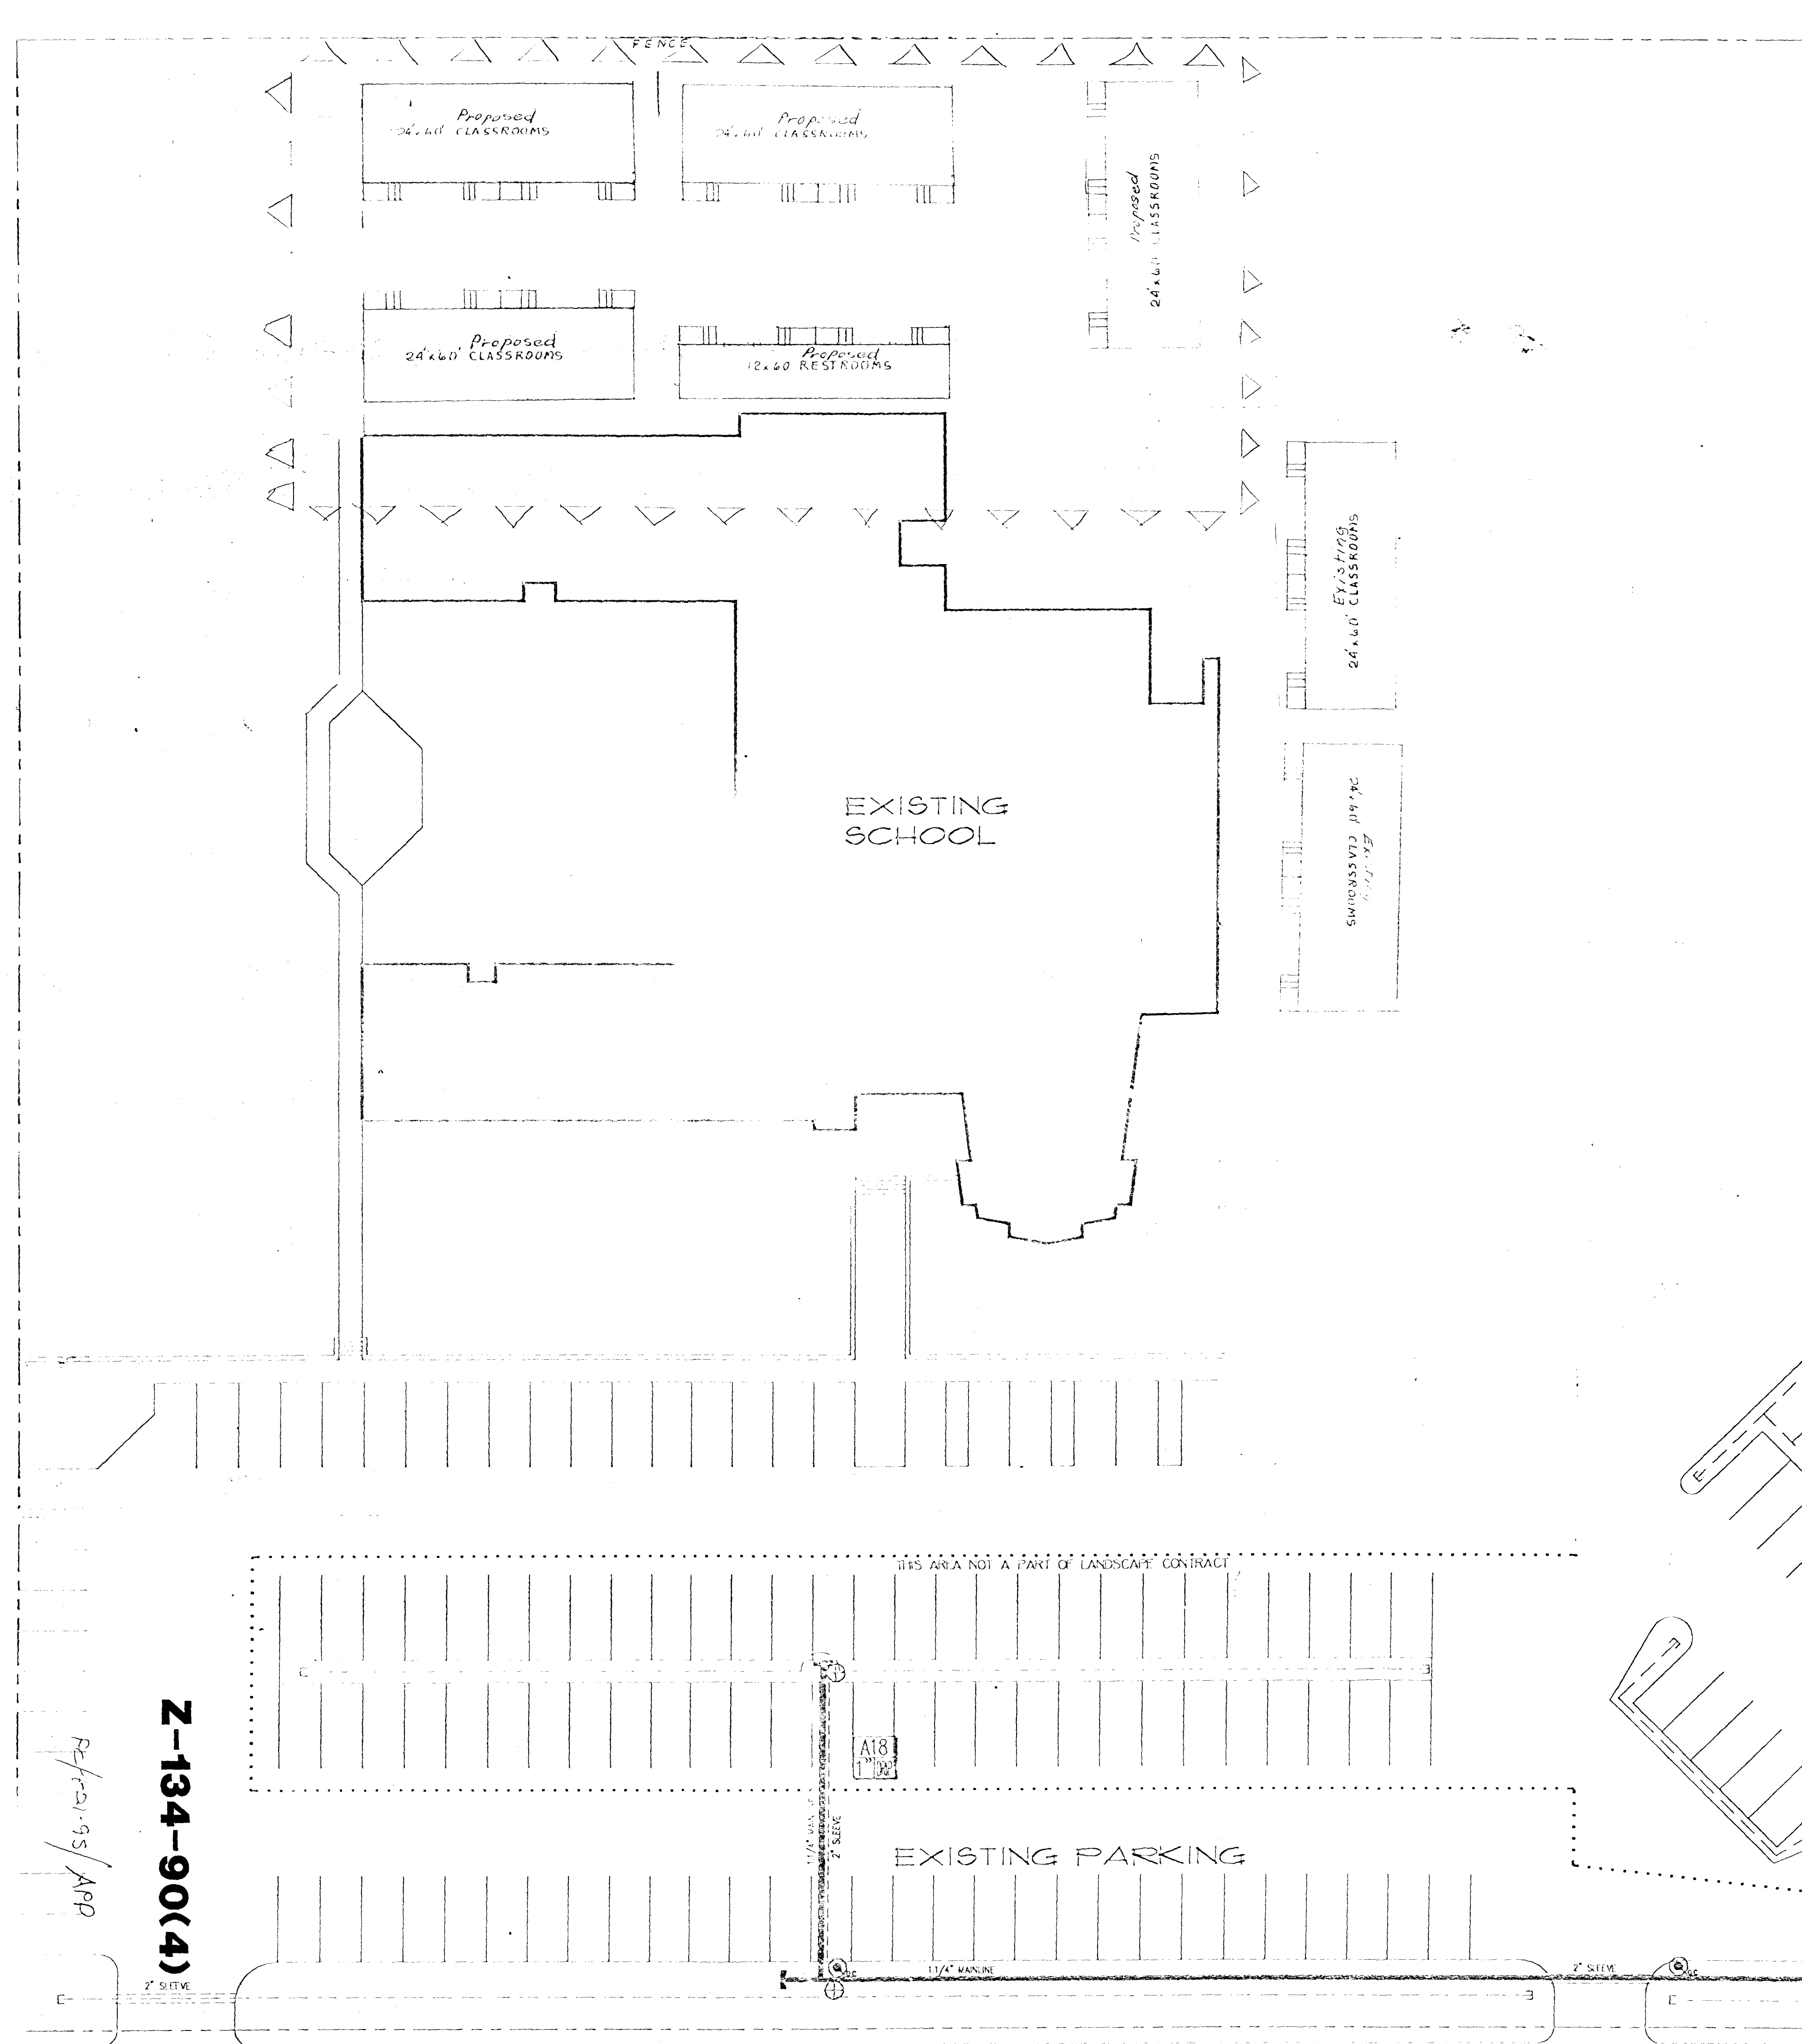

Z-134-90(4)  
R2/21/95/ARP

ROBIN STREET

PROJECT: LANDSCAPE ARCHITECTURE FOR THE

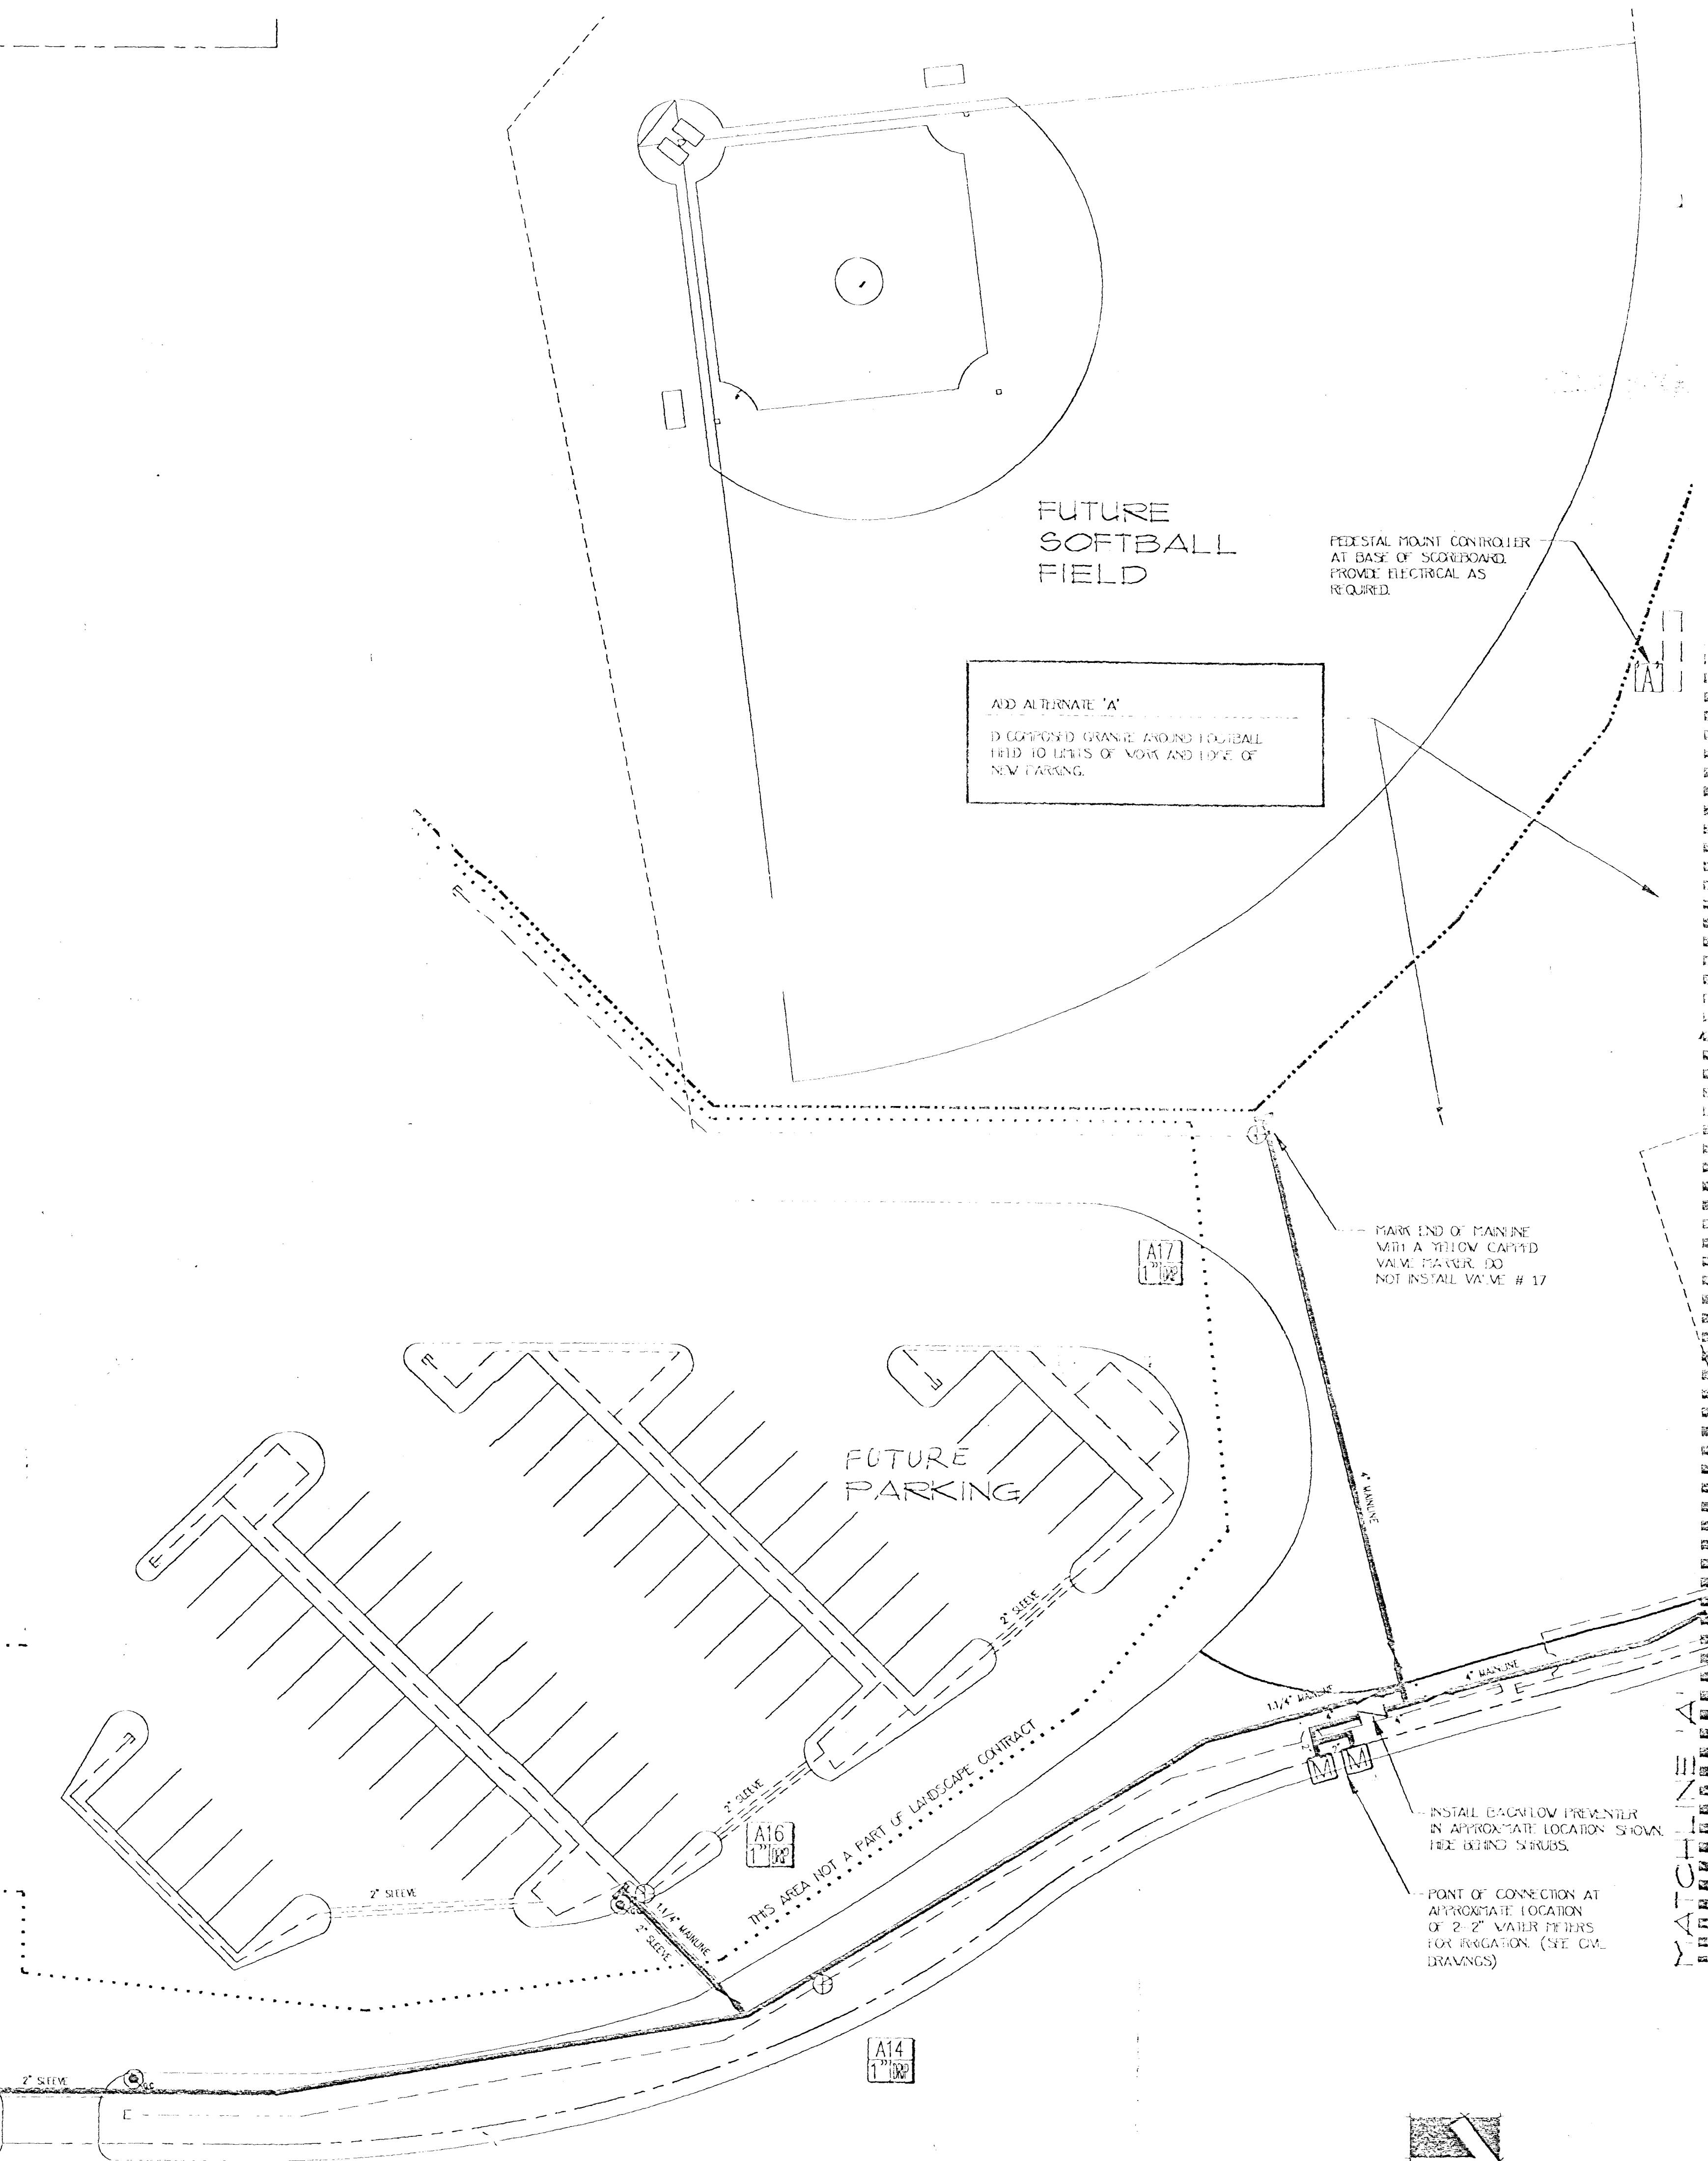


ADD ALTERNATE 'A'  
TO EXISTING GRASS AND SOFTBALL  
FIELD TO LEAVE 10' WIDE OF  
NEW PARKING.

PEDISTAL MOUNT CONTROLLER  
AT BASE OF SCOREBOARD.  
PROVIDE ELECTRICAL AS  
REQUIRED.


MARK END OF MAINLINE  
WITH A YELLOW CAPTIV  
VALVE. PAVER DO  
NOT INSTALL VALVE # 17

INSTALL ESCALLOP PREVENTER  
IN APPROPRIATE LOCATION SHOWN  
FREE BOUND STRIPS.

POINT OF CONNECTION AT  
APPROPRIATE LOCATION  
OF 2" VALVE FITTINGS  
FOR IRRIGATION (SEE CIVIL  
DRAWINGS)

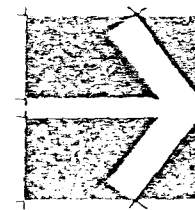


SCALE: 1"=20'

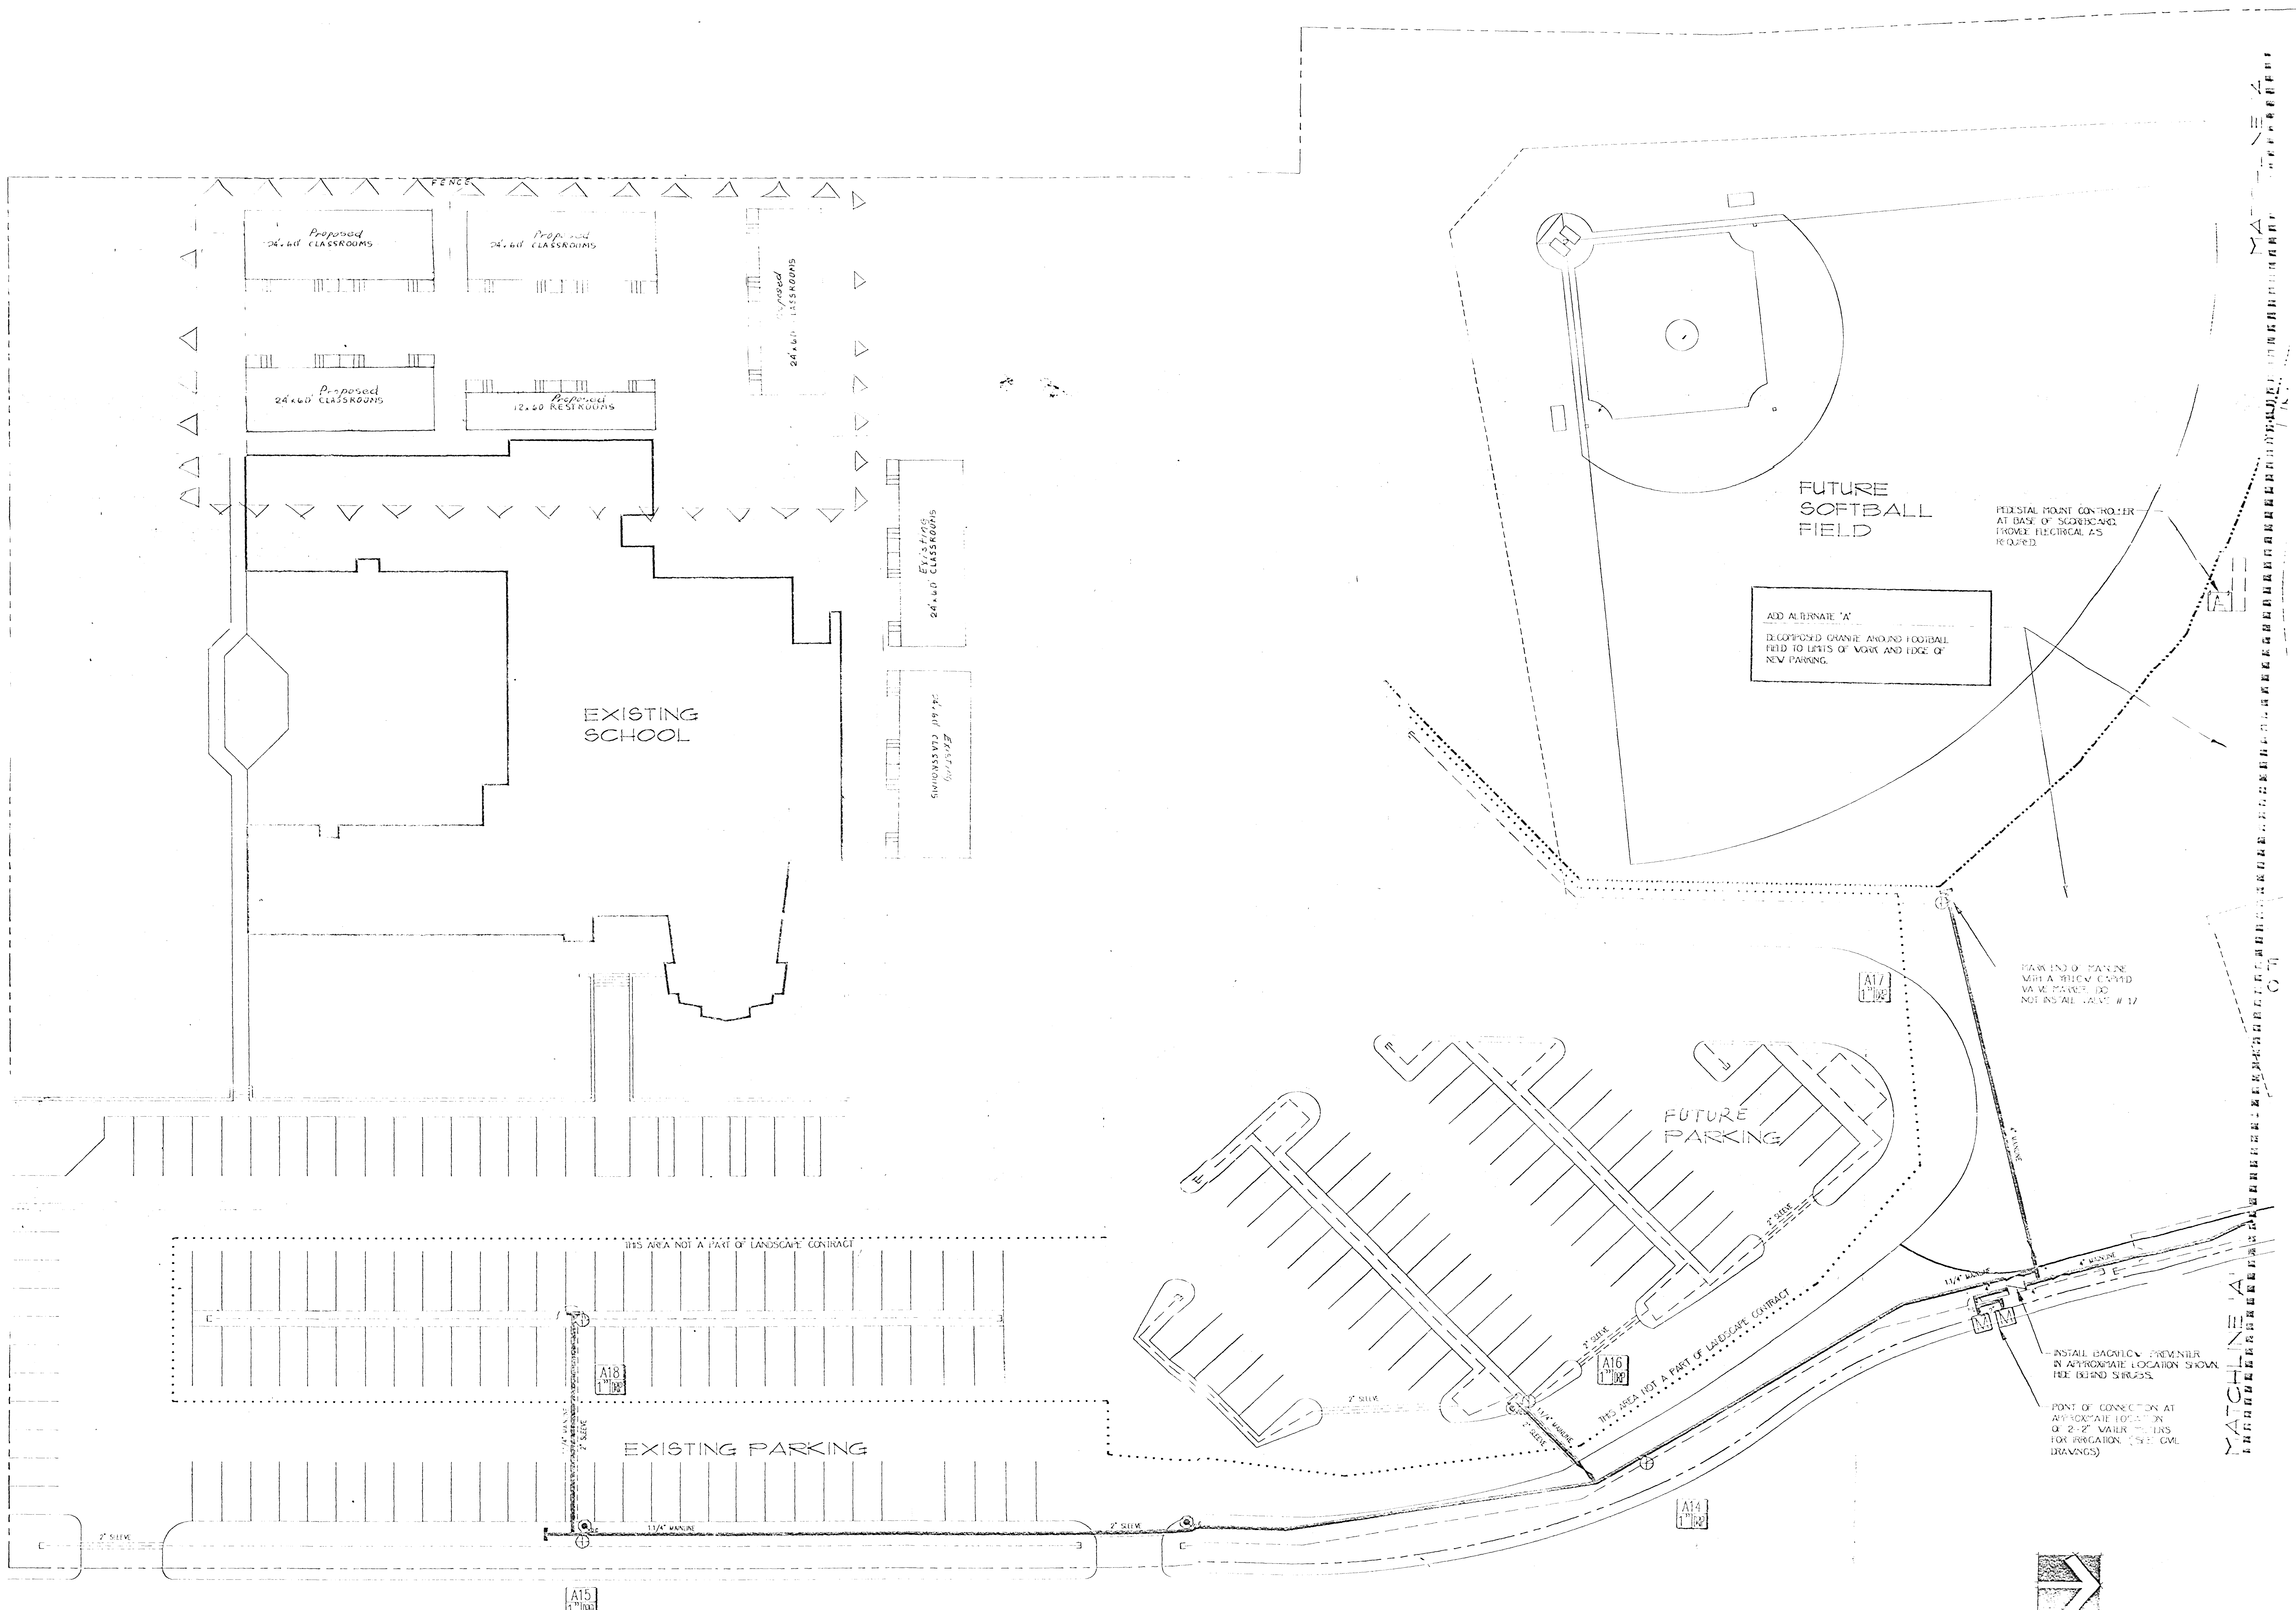

ROBIN STREET

PROJECT: FAITH LUTHERAN JR/SR HIGH  
1251 ROBIN STREET  
LAS VEGAS, NEVADA 89102  
348-7047

△△△△△ Proposed Expansion of Classrooms and Restrooms

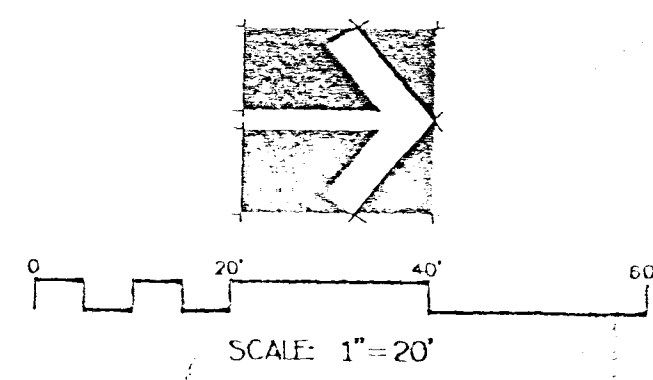

STAFF  
Z-134-20 (4)  
E/C 4/27/85