

Z-135-93 / 6-20-94-93
01/13/94

CC-2/10/94-1-88

Z-135-93


LEGEND

- SET 5/8" REBAR AND ALUM. CAP STAMPED P.L.S. 7755
- ⊙ FOUND MONUMENTATION AS SHOWN AND DESCRIBED
- REFERENCE POINT
- ◆ FOUND NEVADA DEPARTMENT OF TRANSPORTATION RIGHT-OF-WAY MARKER
- L1 LINE SEGMENT NUMBER
- ② CURVE NUMBER
- LIMITS OF ANNEXATION
- STREET CENTERLINE
- EXISTING CITY OF LAS VEGAS CORPORATE BOUNDARY

36

SECTION NUMBER


TOTAL AREA: 2,528.733 ACRES

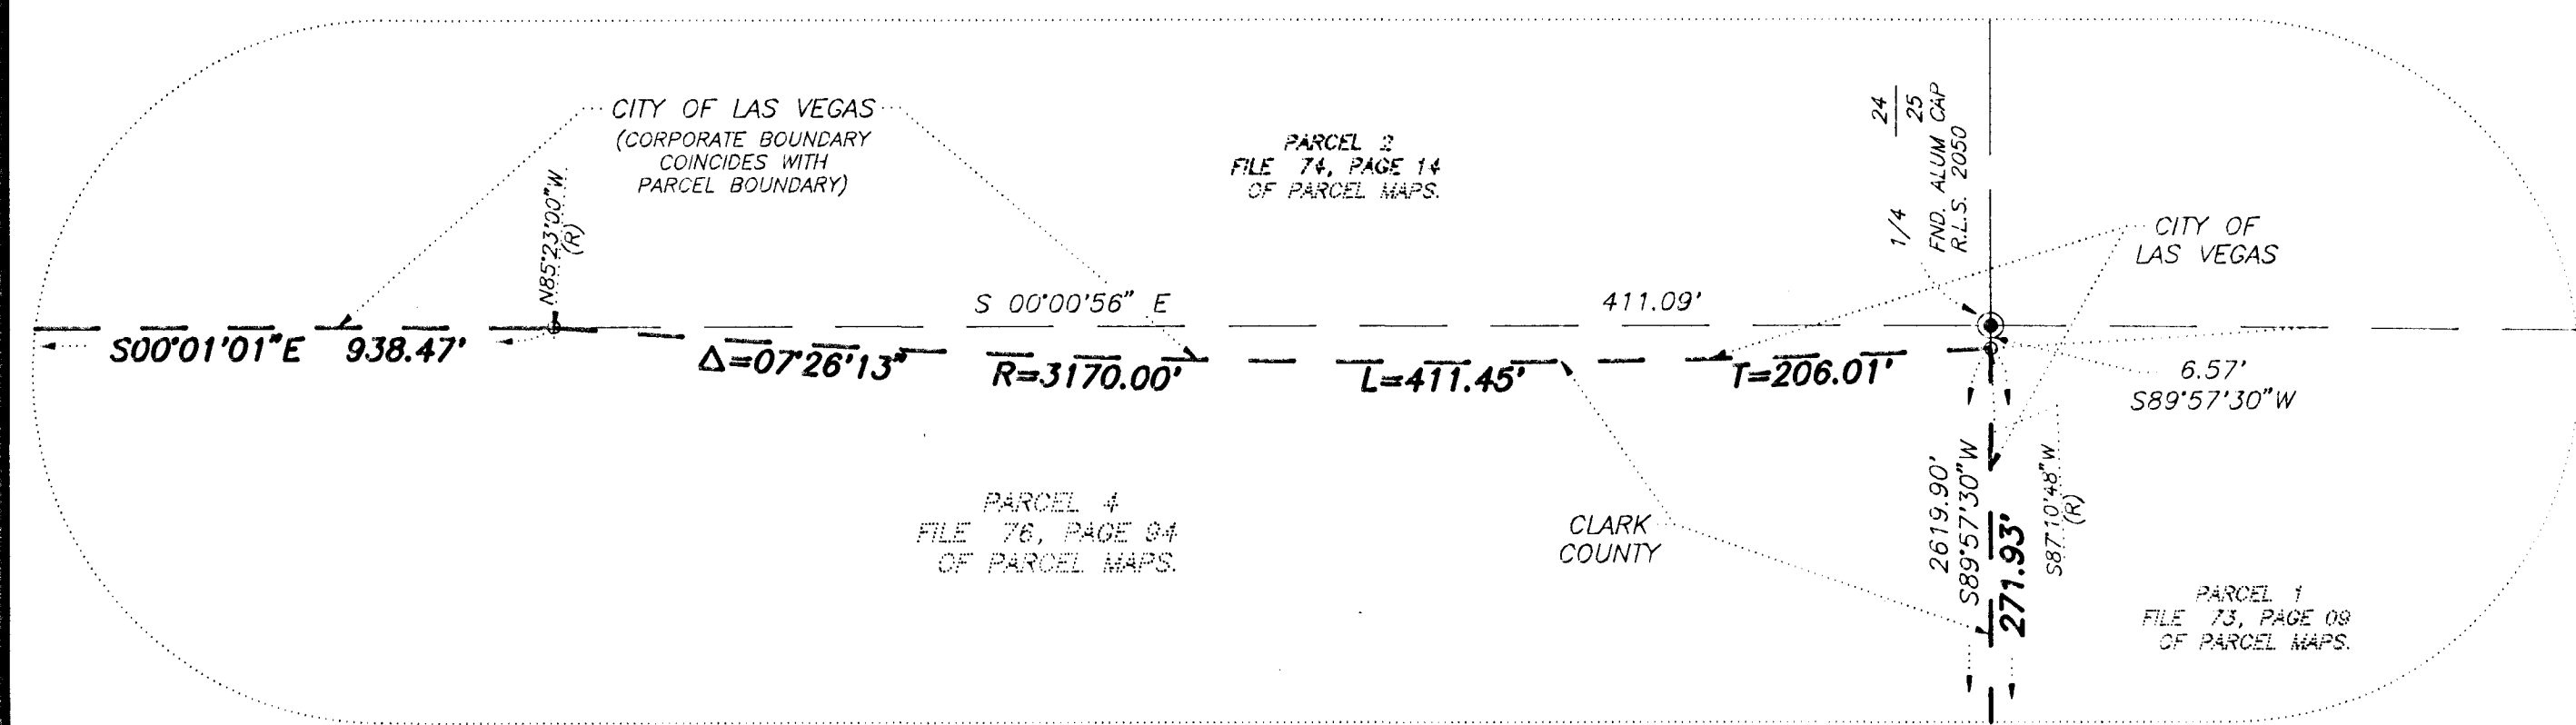

DETAIL "A"
SCALE: 1" = 500'

SCALE: 1" = 1000'

BASIS OF BEARINGS
PER FILE 63, PAGE 72
OF PARCEL MAPS

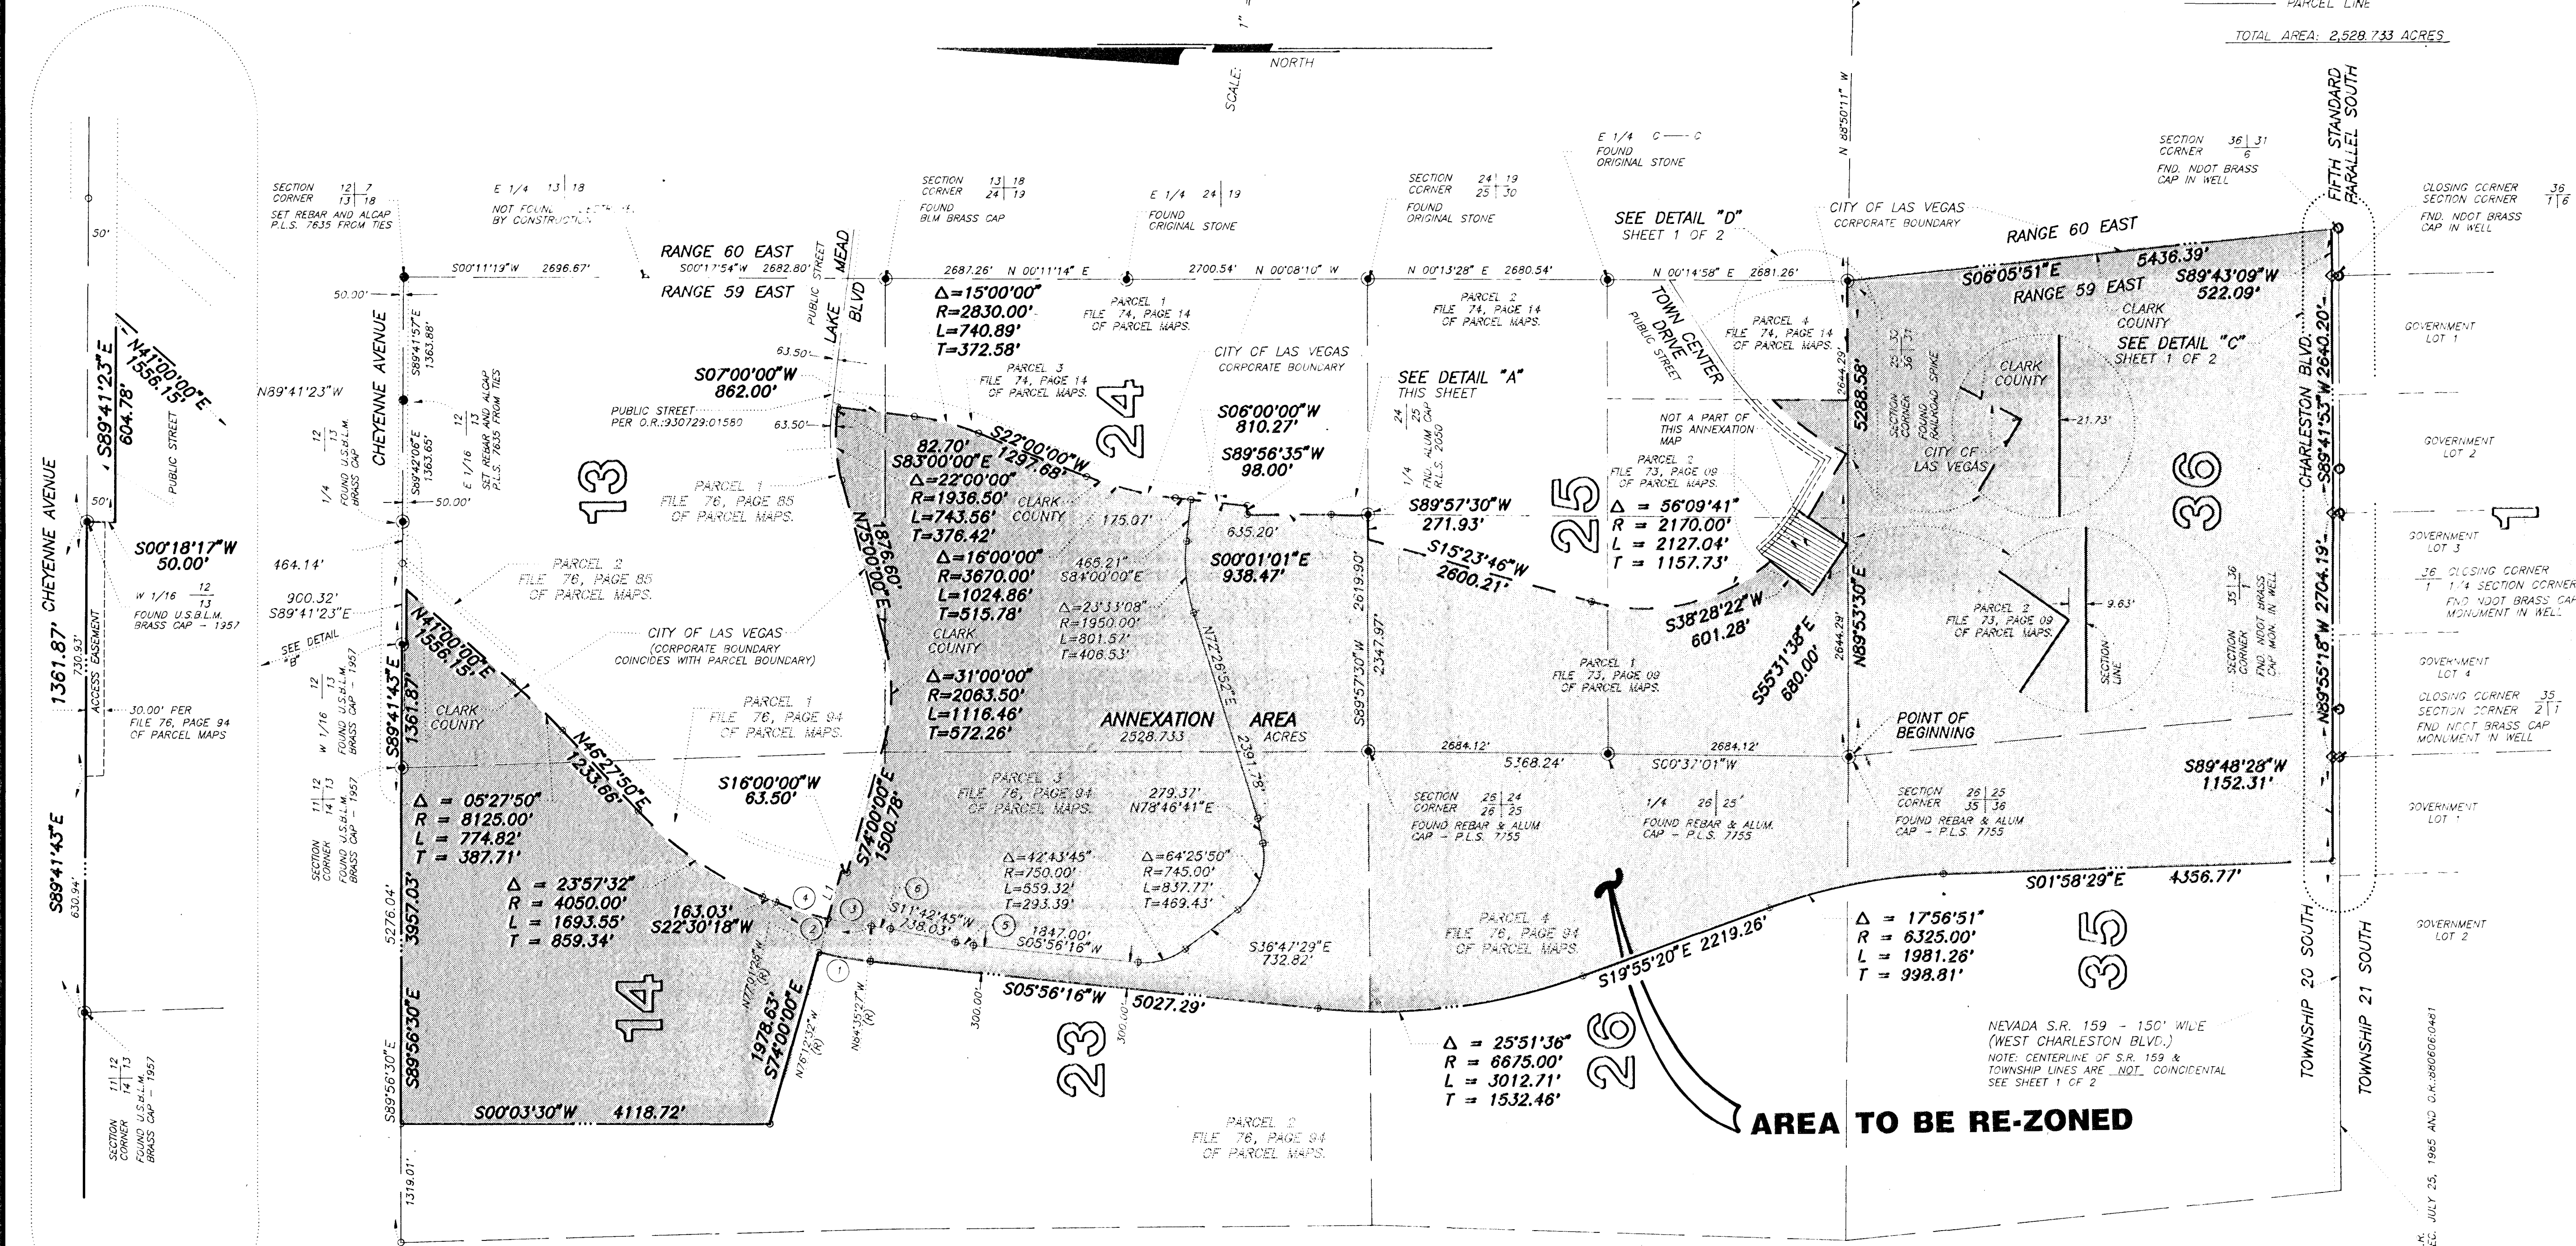

DETAIL "B"
NO SCALE

CURVE	DELTA	RADIUS	LENGTH	TANGENT
1	0°51'12"	4275.00'	585.36'	233.44'
2	1°05'45"	3705.00'	1105.49'	558.88'
3	0°33'59"	3705.00'	489.28'	244.29'
4	0°31'46"	3705.00'	616.22'	308.82'
5	0°48'29"	2090.00'	208.62'	103.40'
6	0°18'12"	1990.00'	214.53'	107.32'

LINE	BEARING	DISTANCE
L1	S74°00'00"E	555.43'

SUMMERLIN

EXHIBIT FOR RE-ZONING

G.C. WALLACE, INC.
Engineering/Architecture
1558 SOUTH RAINBOW BLVD., LAS VEGAS, NEVADA 89102

DATE: 12/06/93
SHEET
1 OF 1