


SHEET NO. 156

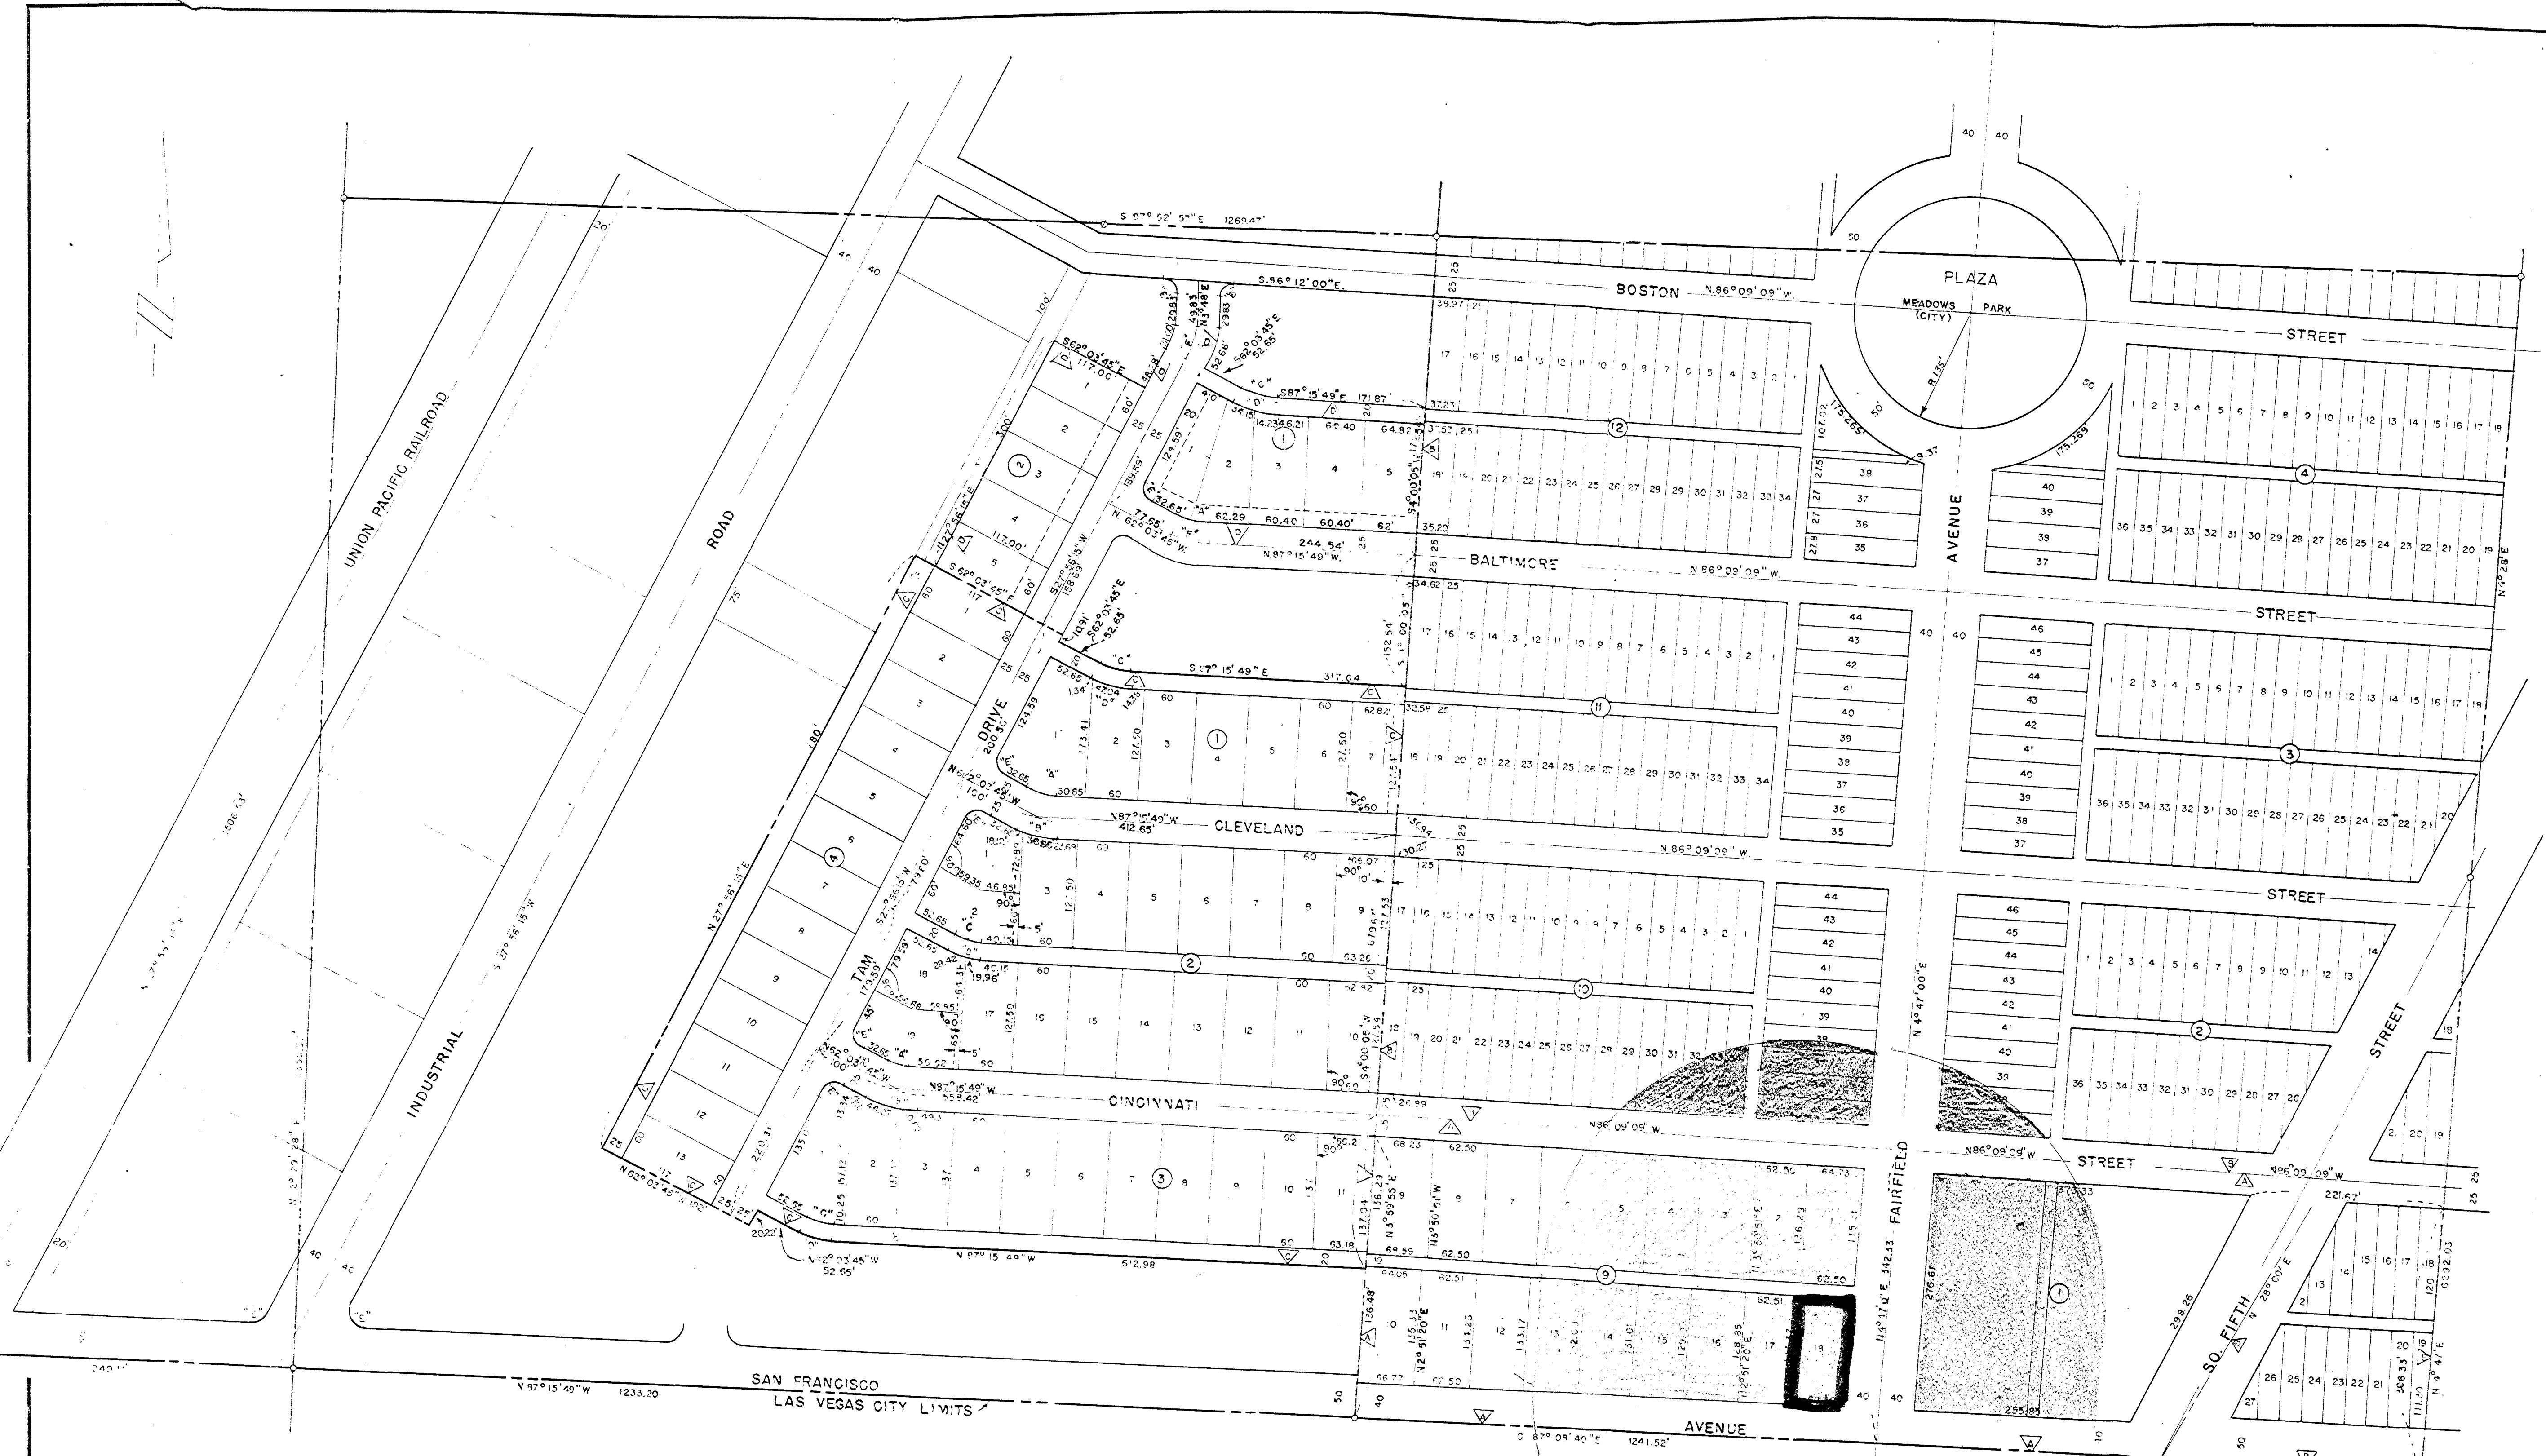

SHEET NO. 158

A = R 75' L' 32.988'
B = R 125' L' 54.980'
C = R 90' L' 39.595'
D = R 110' L' 48.383'
E = R 20' L' 15.709'
F = R 100' L' 42.13'

- MEADOWS ADDITION (RE-SUB)
- MEADOWS ADDITION
- JUDY RICH TRACT
- JUDY RICH TRACT II

NOTE: ALL LOTS FACING
FAIRFIELD 27.5 X 130,
OTHERS 25 X 130.
AVENUES 80' WIDE
STREETS 50' WIDE
ALLEYS 15' WIDE

Z-13-61

SI/2 SE1/4 SEC 4 T21S R6E

CITY OF LAS VEGAS NEVADA
ENGINEERING DEPT.


DISTRICT MAP — SHEET NO. 157

DESIGNED BY	DATE	SCALE	FIELD BOOK NO.
DRAWN BY	7-12-4	1" = 100'	WORK ORDER NO.
CHECKED BY			DRAWING NO.
APPROVED			
CITY ENGR.			

COUNTY

Z-13

Z-13-61
ROBINSON
R-3 TO C-1

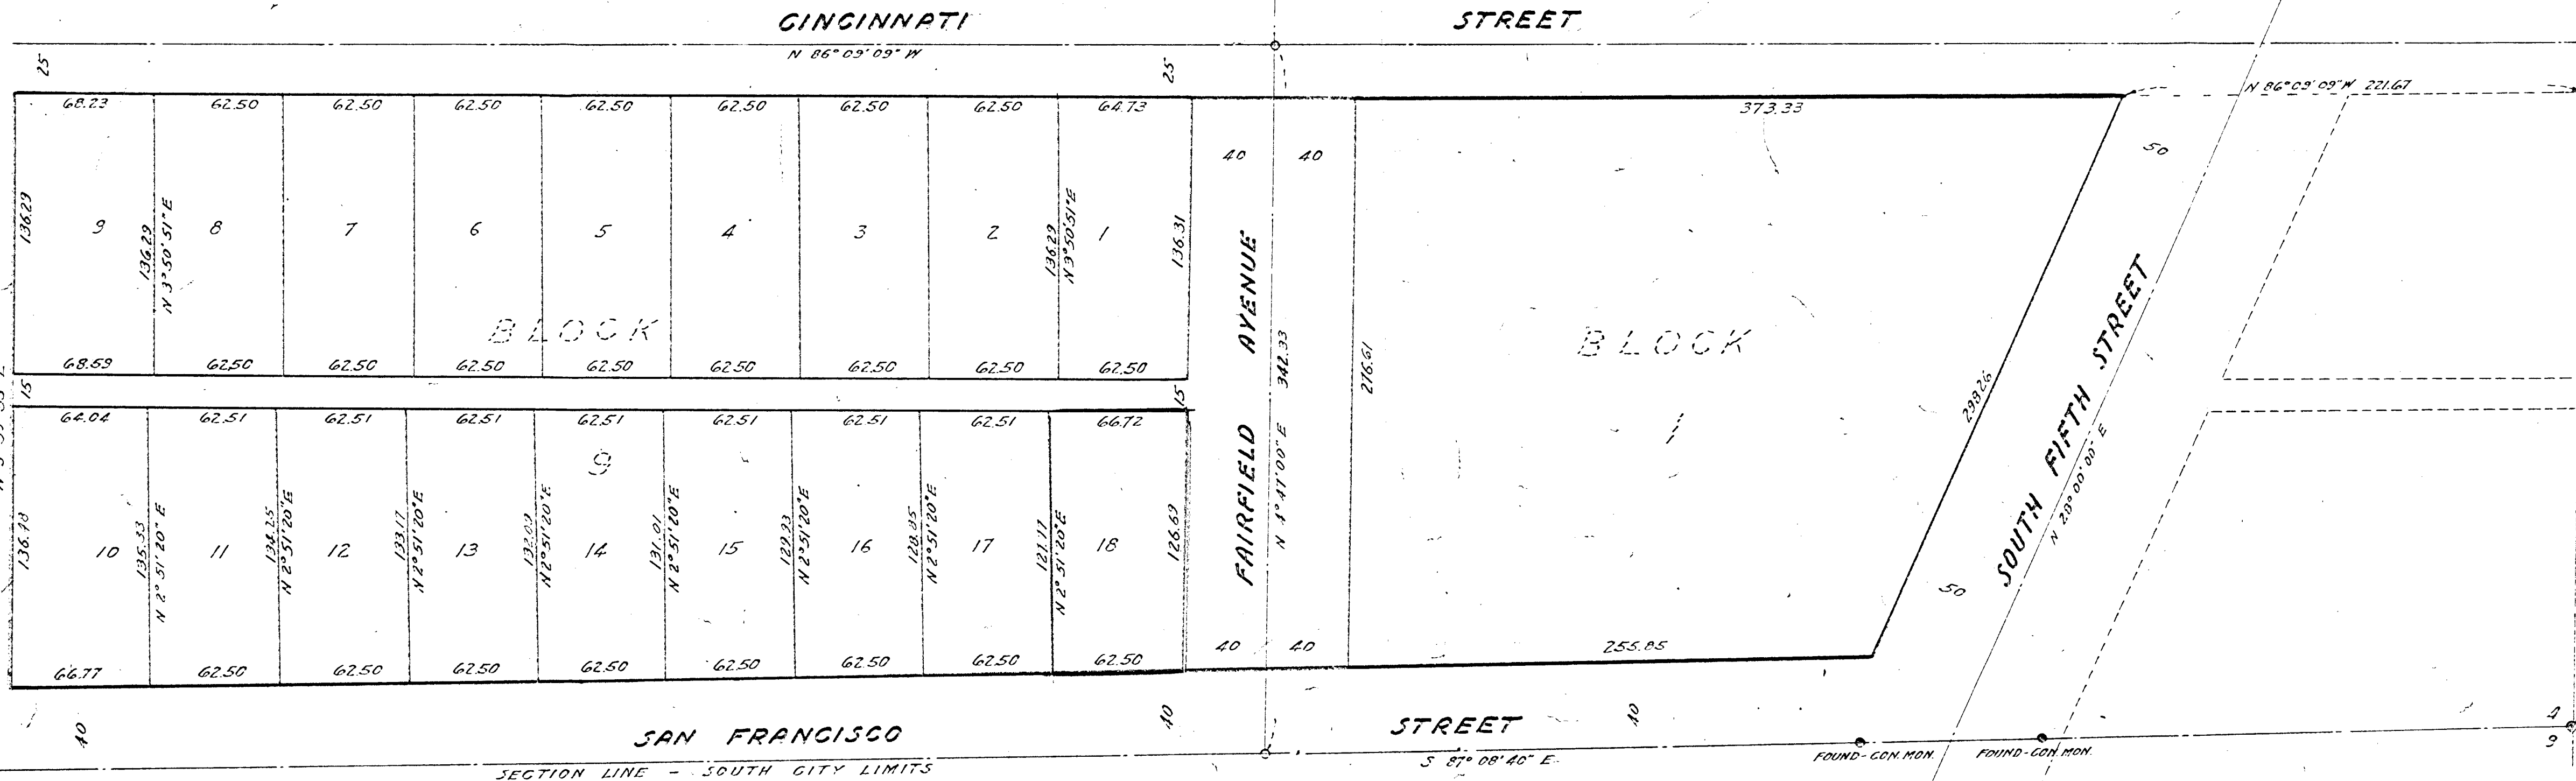

OWNER'S DEDICATION

W.S. ROBINSON & MARJORIE L. ROBINSON

owners of the property herein described, have consented to and hereby do consent to the preparation and recording of this map, and do hereby offer for dedication all of the streets and alleys as indicated and outlined hereon for the use of the public.

W.S. Robinson

ACKNOWLEDGMENT

State of Nevada } ss:
County of Clark }
On this 18th day of October, 1951, personally appeared before me, a Notary Public in and for said County and State, W.S. Robinson and Marjorie L. Robinson, known to me to be the persons who signed the foregoing instrument, and upon oath did each depose and say that the above instrument was executed freely and voluntarily and for the uses and purposes therein mentioned.

Carol Delander
NOTARY PUBLIC IN AND FOR CLARK COUNTY, NEVADA

My commission expires July 18, 1955

ENGINEER'S CERTIFICATE

I, F. MEATON, a duly registered Civil Engineer and Land Surveyor, do hereby certify that this plat is a true and accurate map of the land surveyed by me and laid out into lots, blocks and streets at the instance of W.S. Robinson and Marjorie L. Robinson owners of said land; that the location of said lots, blocks and streets have been definitely established and perpetuated in strict conformity with the law as shown hereon; that the lots, blocks and streets shown herein are situate wholly within the Southeast Quarter (SE 1/4) of the Southeast Quarter (SE 1/4) of Section 4, T.21 S., R. 61 E., MDB & M., and more particularly described commencing at the southeast corner of said Section 4; thence N 4° 41' E. along the east line of said Section 4, a distance of 306.33 feet to a point; thence N 86° 03' 09" W a distance of 221.67 feet to the TRUE POINT OF BEGINNING; thence S 28° 00' 11" W a distance of 298.26 feet to a point; thence N 87° 08' 40" W a distance of 202.66 feet to a point; thence N 2° 51' 20" E a distance of 287.77 feet to a point; thence S 86° 03' 09" E a distance of 1025.80 feet to the TRUE POINT OF BEGINNING; and that the survey was completed October 21, 1951.

F. Meaton
REGISTERED CIVIL ENGINEER & LAND SURVEYOR - NEX 287

CITY ENGINEER'S CERTIFICATE

I, C.G. BOYER, City Engineer of the City of Las Vegas, Nevada, do hereby certify that I have examined the final map of RESUBDIVISION OF PORTIONS OF BLOCKS 1 & 2, MEADOWS ADDITION; that the subdivision as shown is substantially the same as it appeared on the tentative map, and any approved alterations thereof; that all provisions of the Planning Commission Act and any local ordinances applicable at the time of approval of the tentative map have been complied with, and that I am satisfied that the map is technically correct.

Dated Nov. 9, 1951: *C.G. Boyer*
CITY ENGINEER
Reg. Prof. Eng. Nevada Certificate No. 563

APPROVALS

APPROVED this 18th day of October, 1951, by the Regional Planning Commission of Clark County, Nevada.

Thomas R. Fule
CHAIRMAN

APPROVED and ACCEPTED this 24th day of October, 1951, by the BOARD OF CITY COMMISSIONERS of the City of Las Vegas, Nevada.

C.O. Bodin
MAYOR

ATTEST: *Shirley Quinn*
CITY CLERK

RESUBDIVISION OF PORTIONS OF BLOCKS 1 & 2 MEADOWS ADDITION

BEING LOCATED IN THE SE 1/4, SE 1/4, SEC. 4, T. 21 S., R. 61 E., MDB & M., LAS VEGAS - NEVADA

Book 13 - P. 40

W.S. ROBINSON
JAN 24 1952 4:32 P.M.
3 40

REH
500