


SHEET NO. 69

SHEET NO. 6

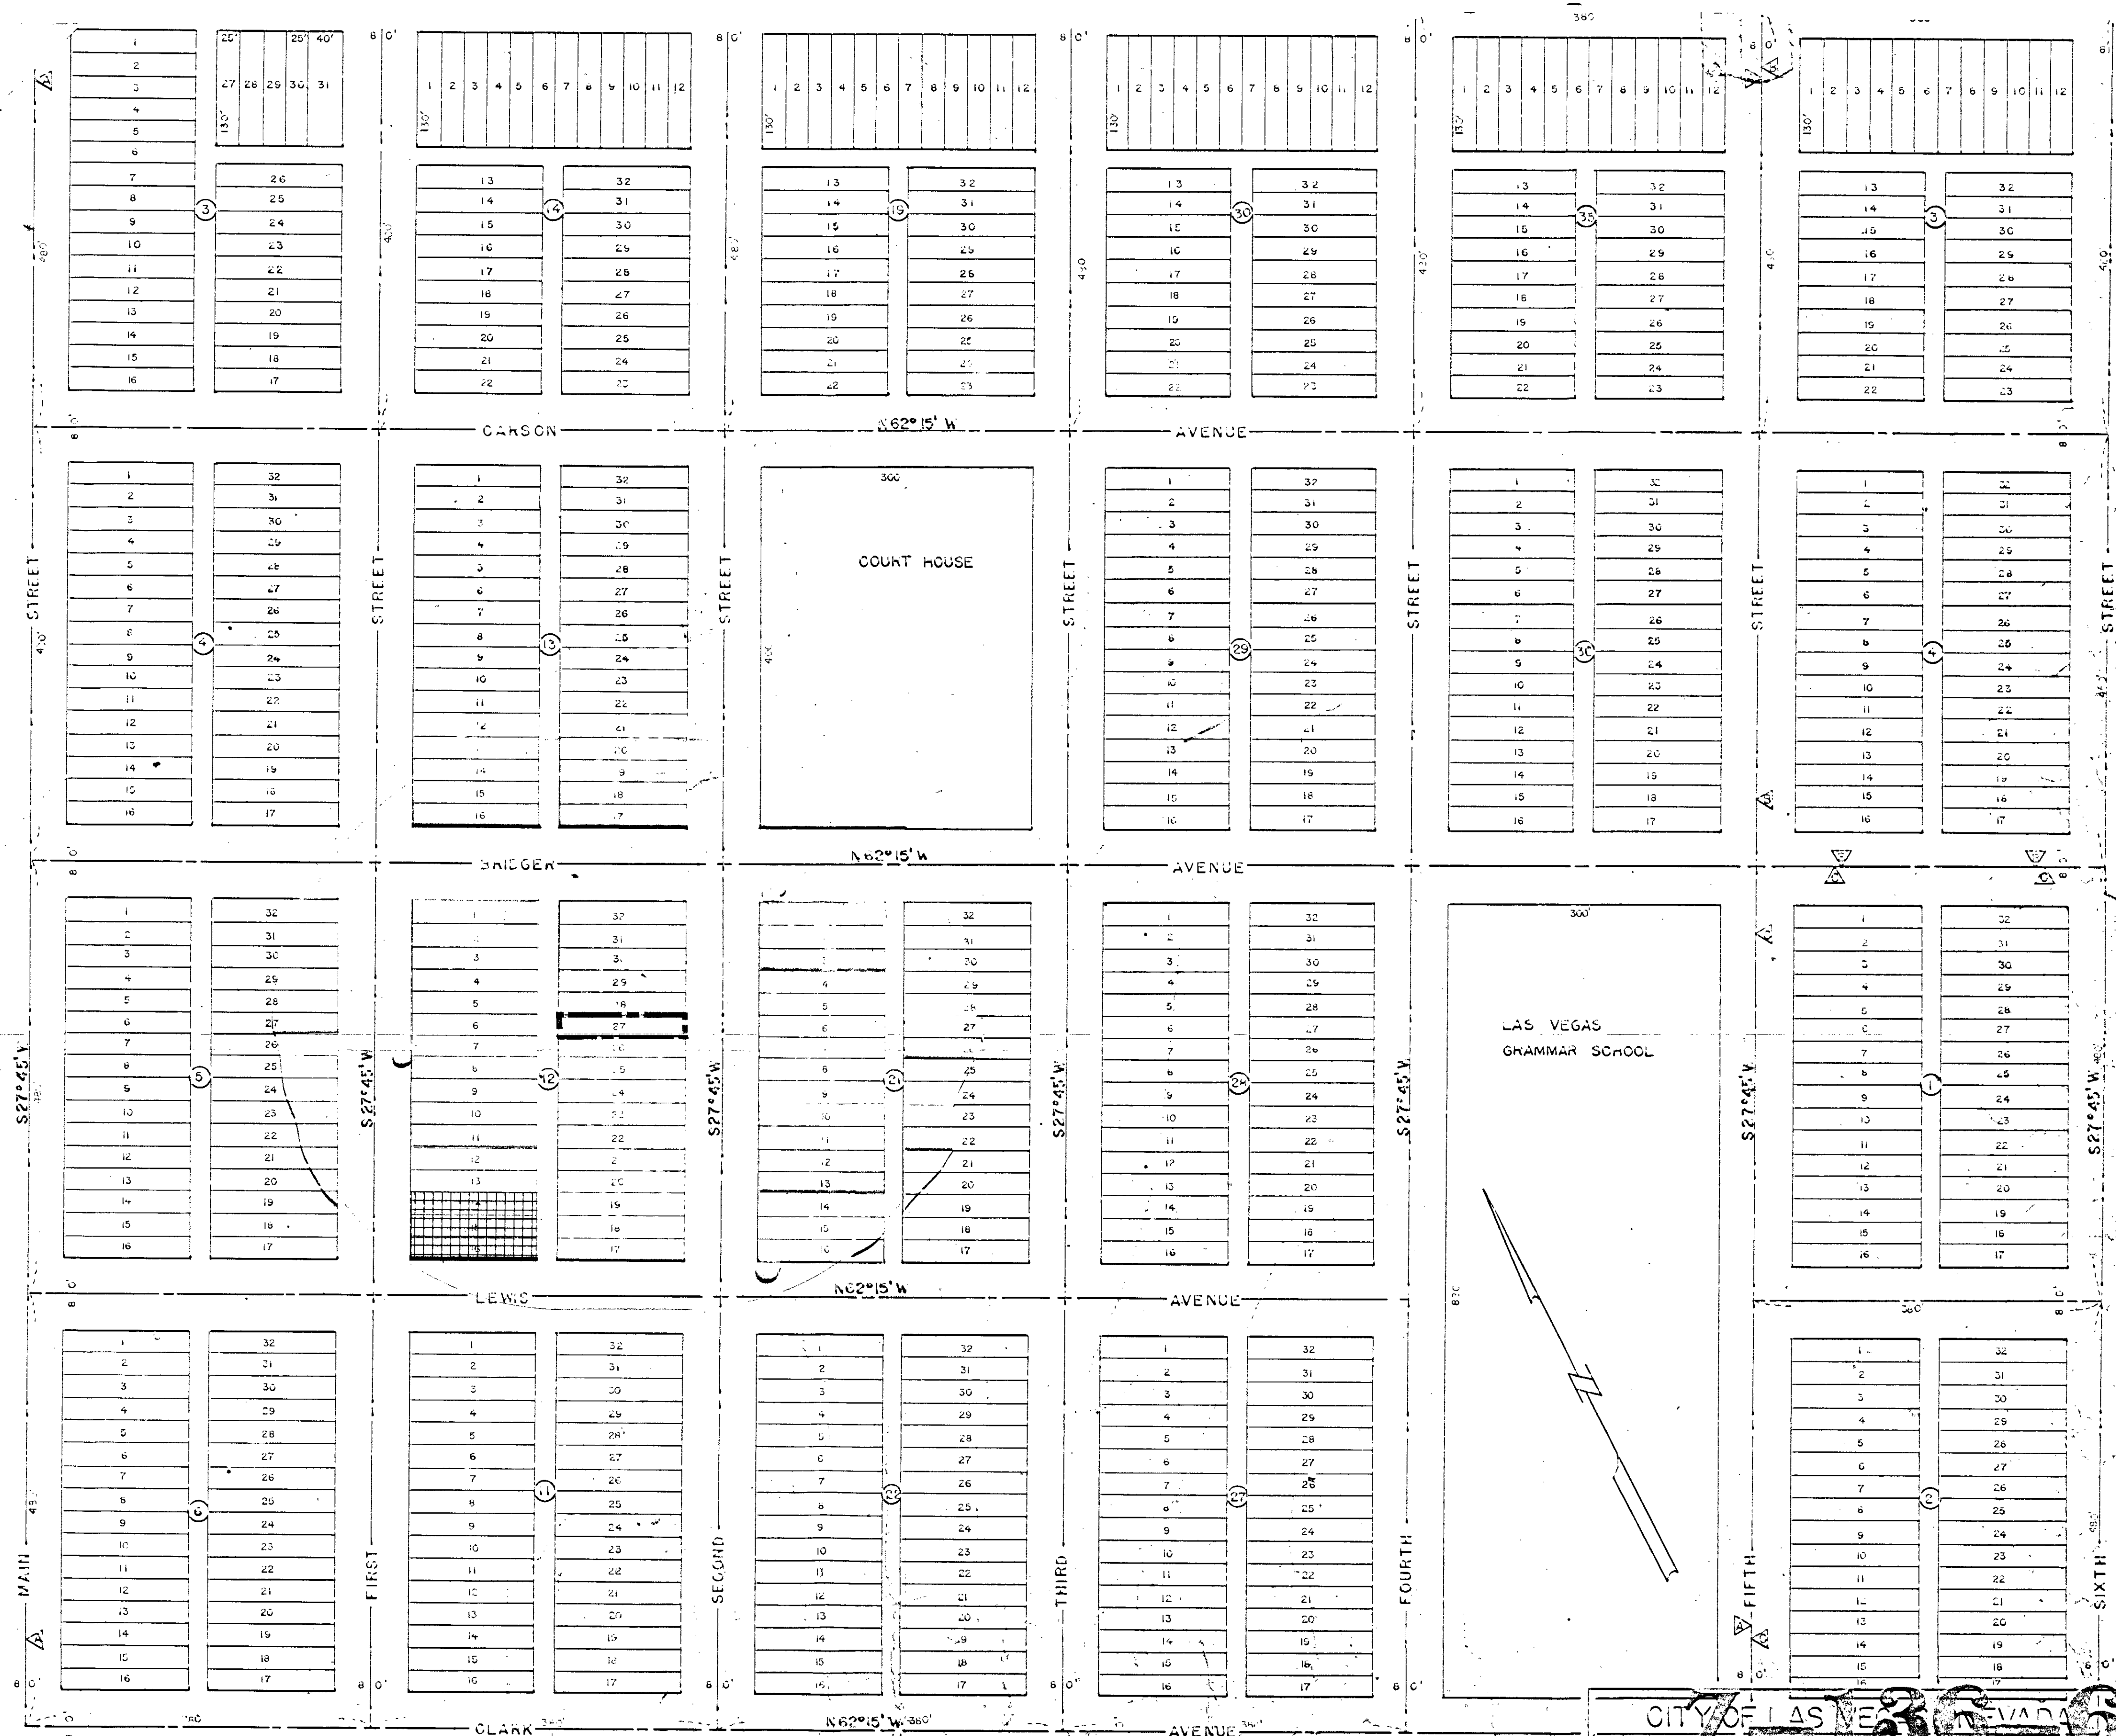

NOTE: ALL LOTS 25' X 140'
ALL STREETS 30' WIDE
ALL ALLEYS 20' WIDE
ALL BLOCKS 300' X 400'
EXCEPT AS NOTED
CLARK'S LAS VEGAS TOWNSITE
B - HAWKINS ADDITION
C - WARDIE ADDITION

CITY OF LAS VEGAS, NEVADA	
ENGINEERING DEPT.	
DISTRICT MAP - SHEET NO. 2	
DESIGNED BY	DATE
DRAWN BY	FIELD BOOK NO.
CHECKED BY	MONITORING NO.
APPROVED BY	DRAWING NO.
CITY ENG.	

PORTIONS SEC 3 & 4, T 20 S, R 6 E

2-136-63
BART & HALL

OK

136

SHEET NO. 1