


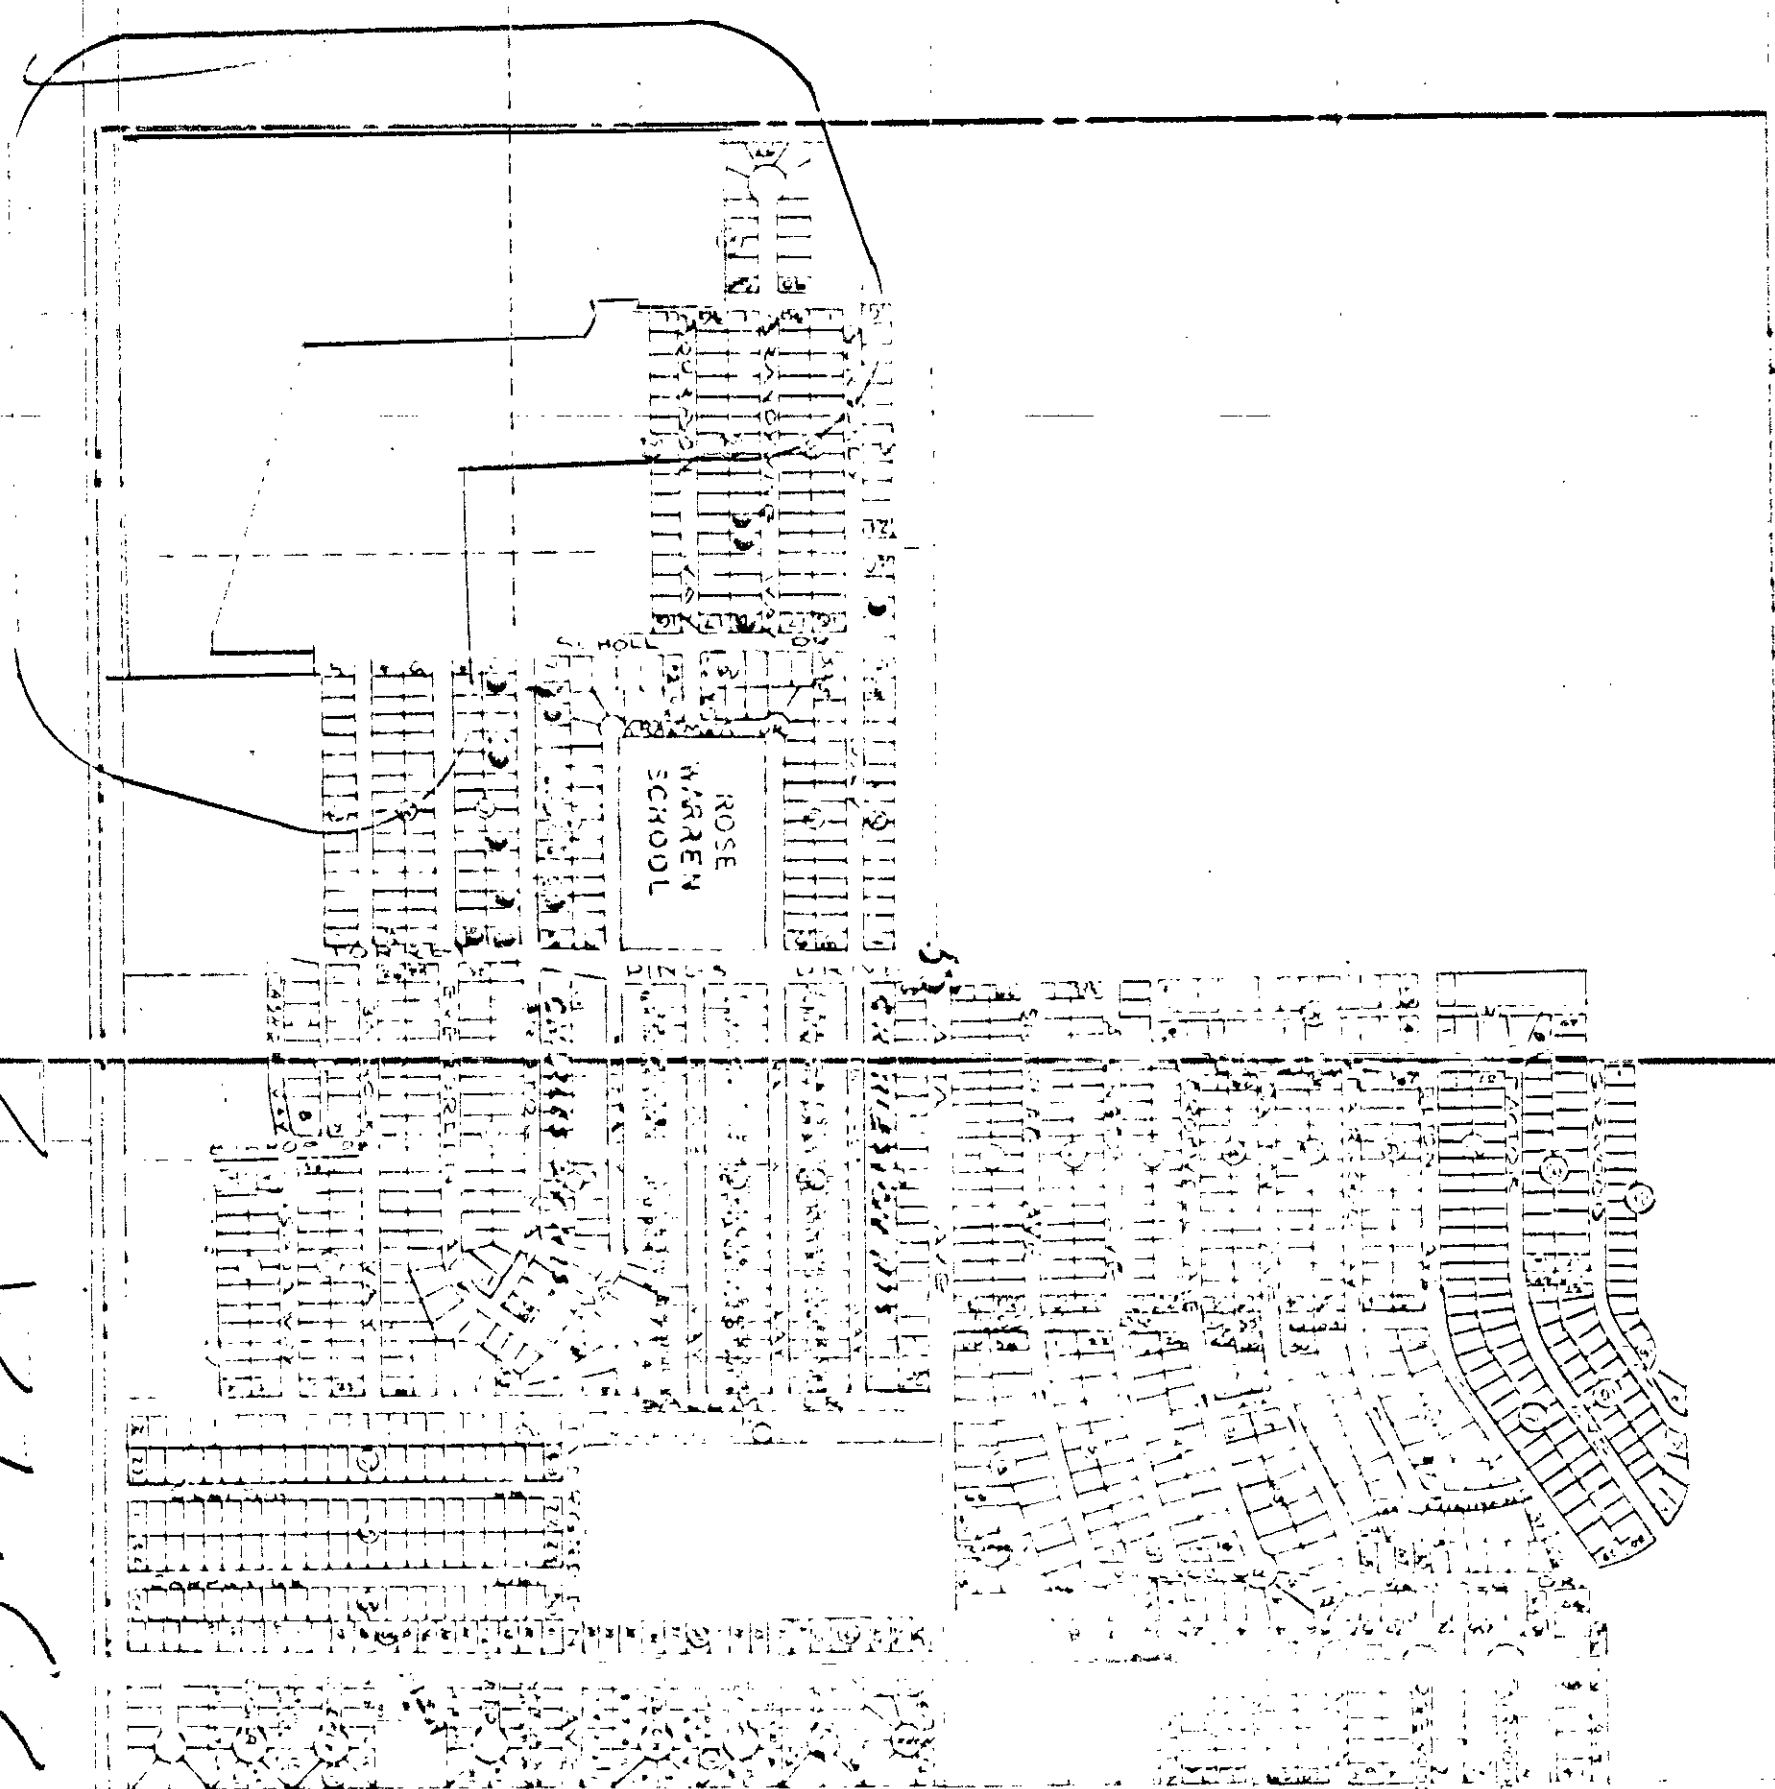
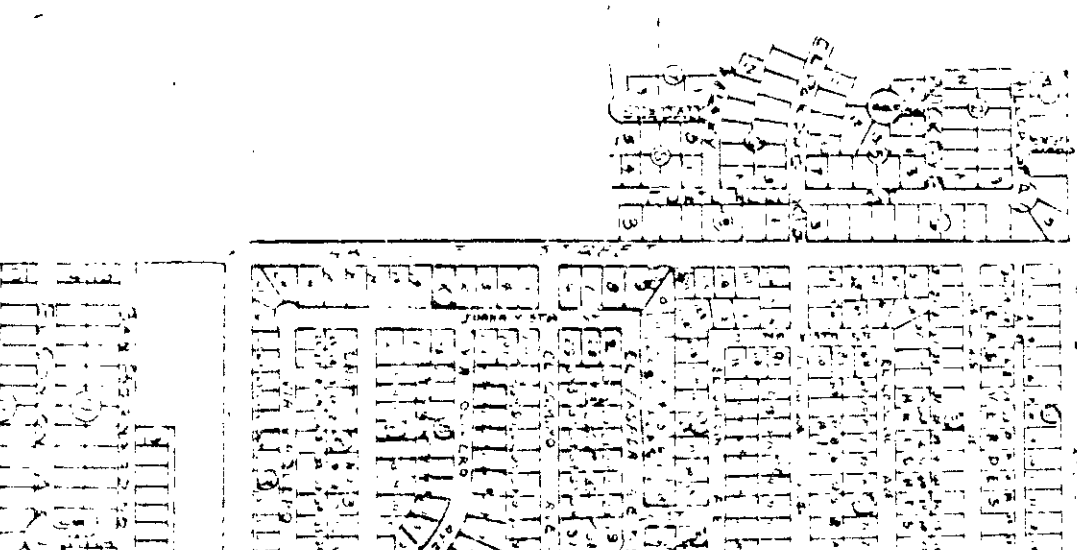
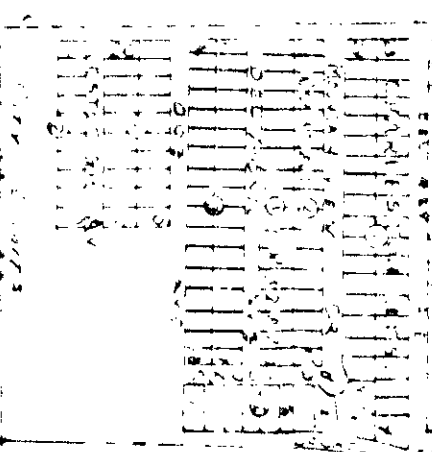
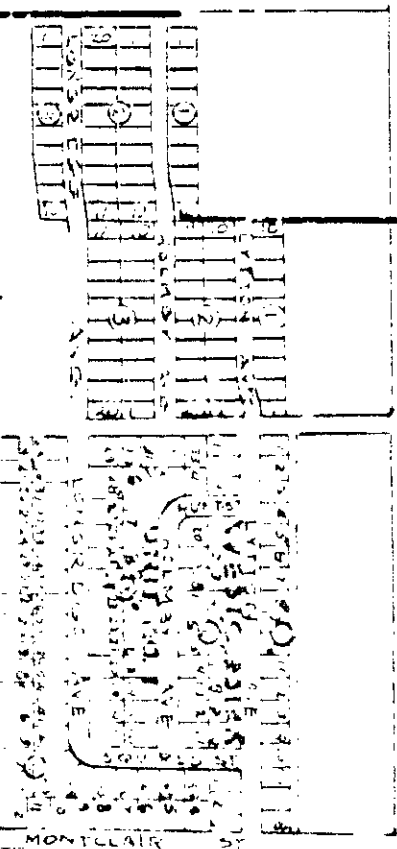
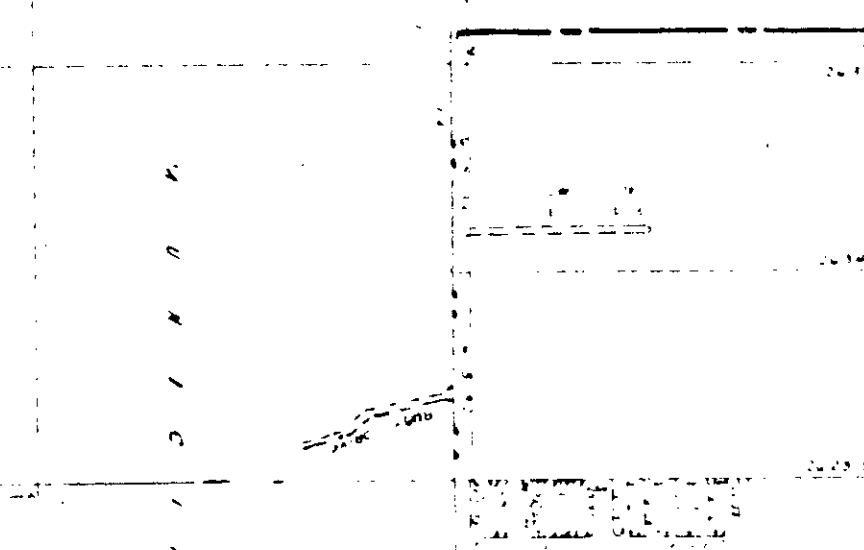
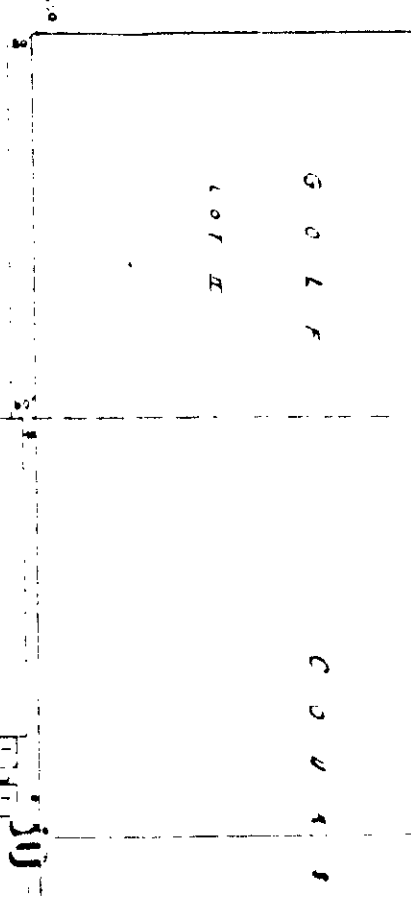
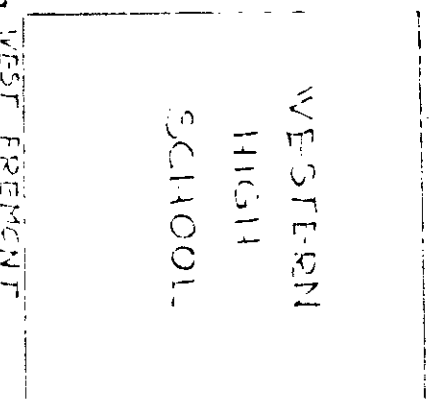
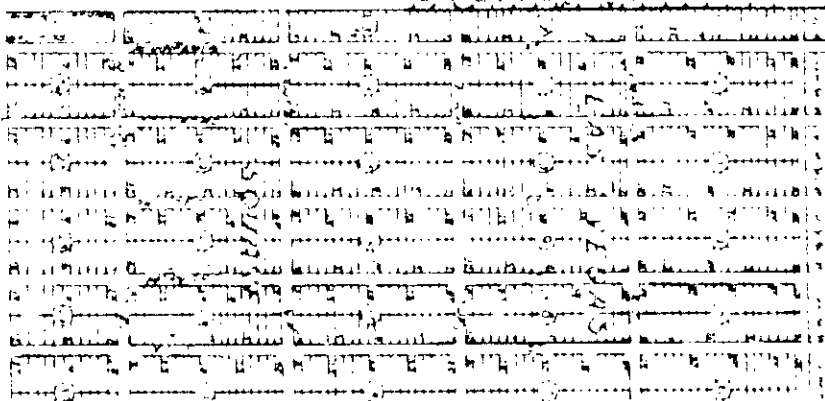



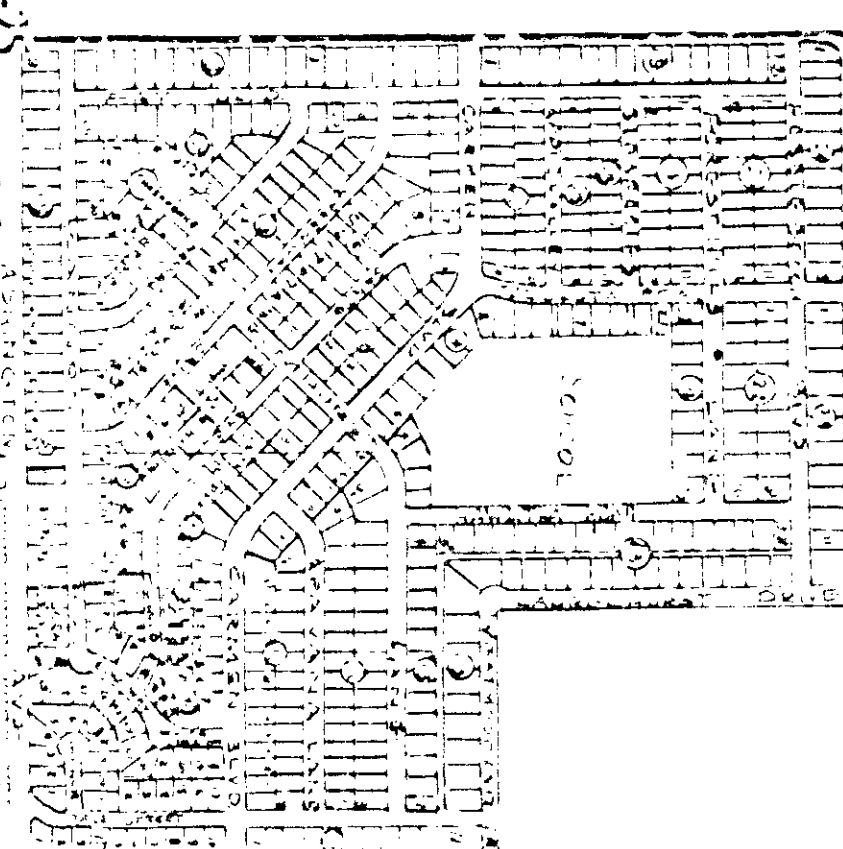


2-131-62

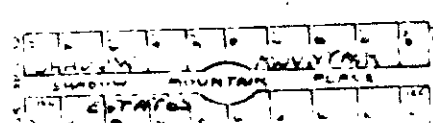

2-137

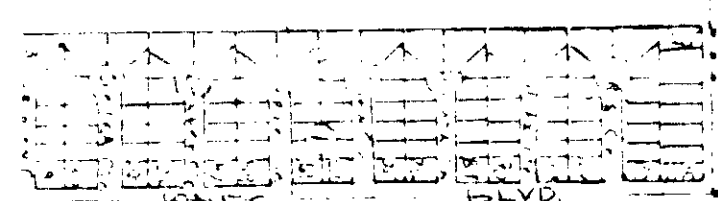

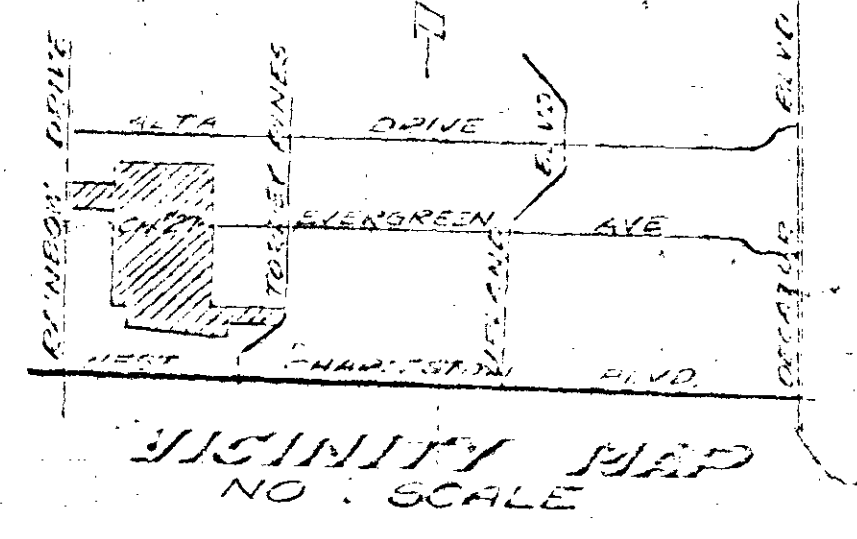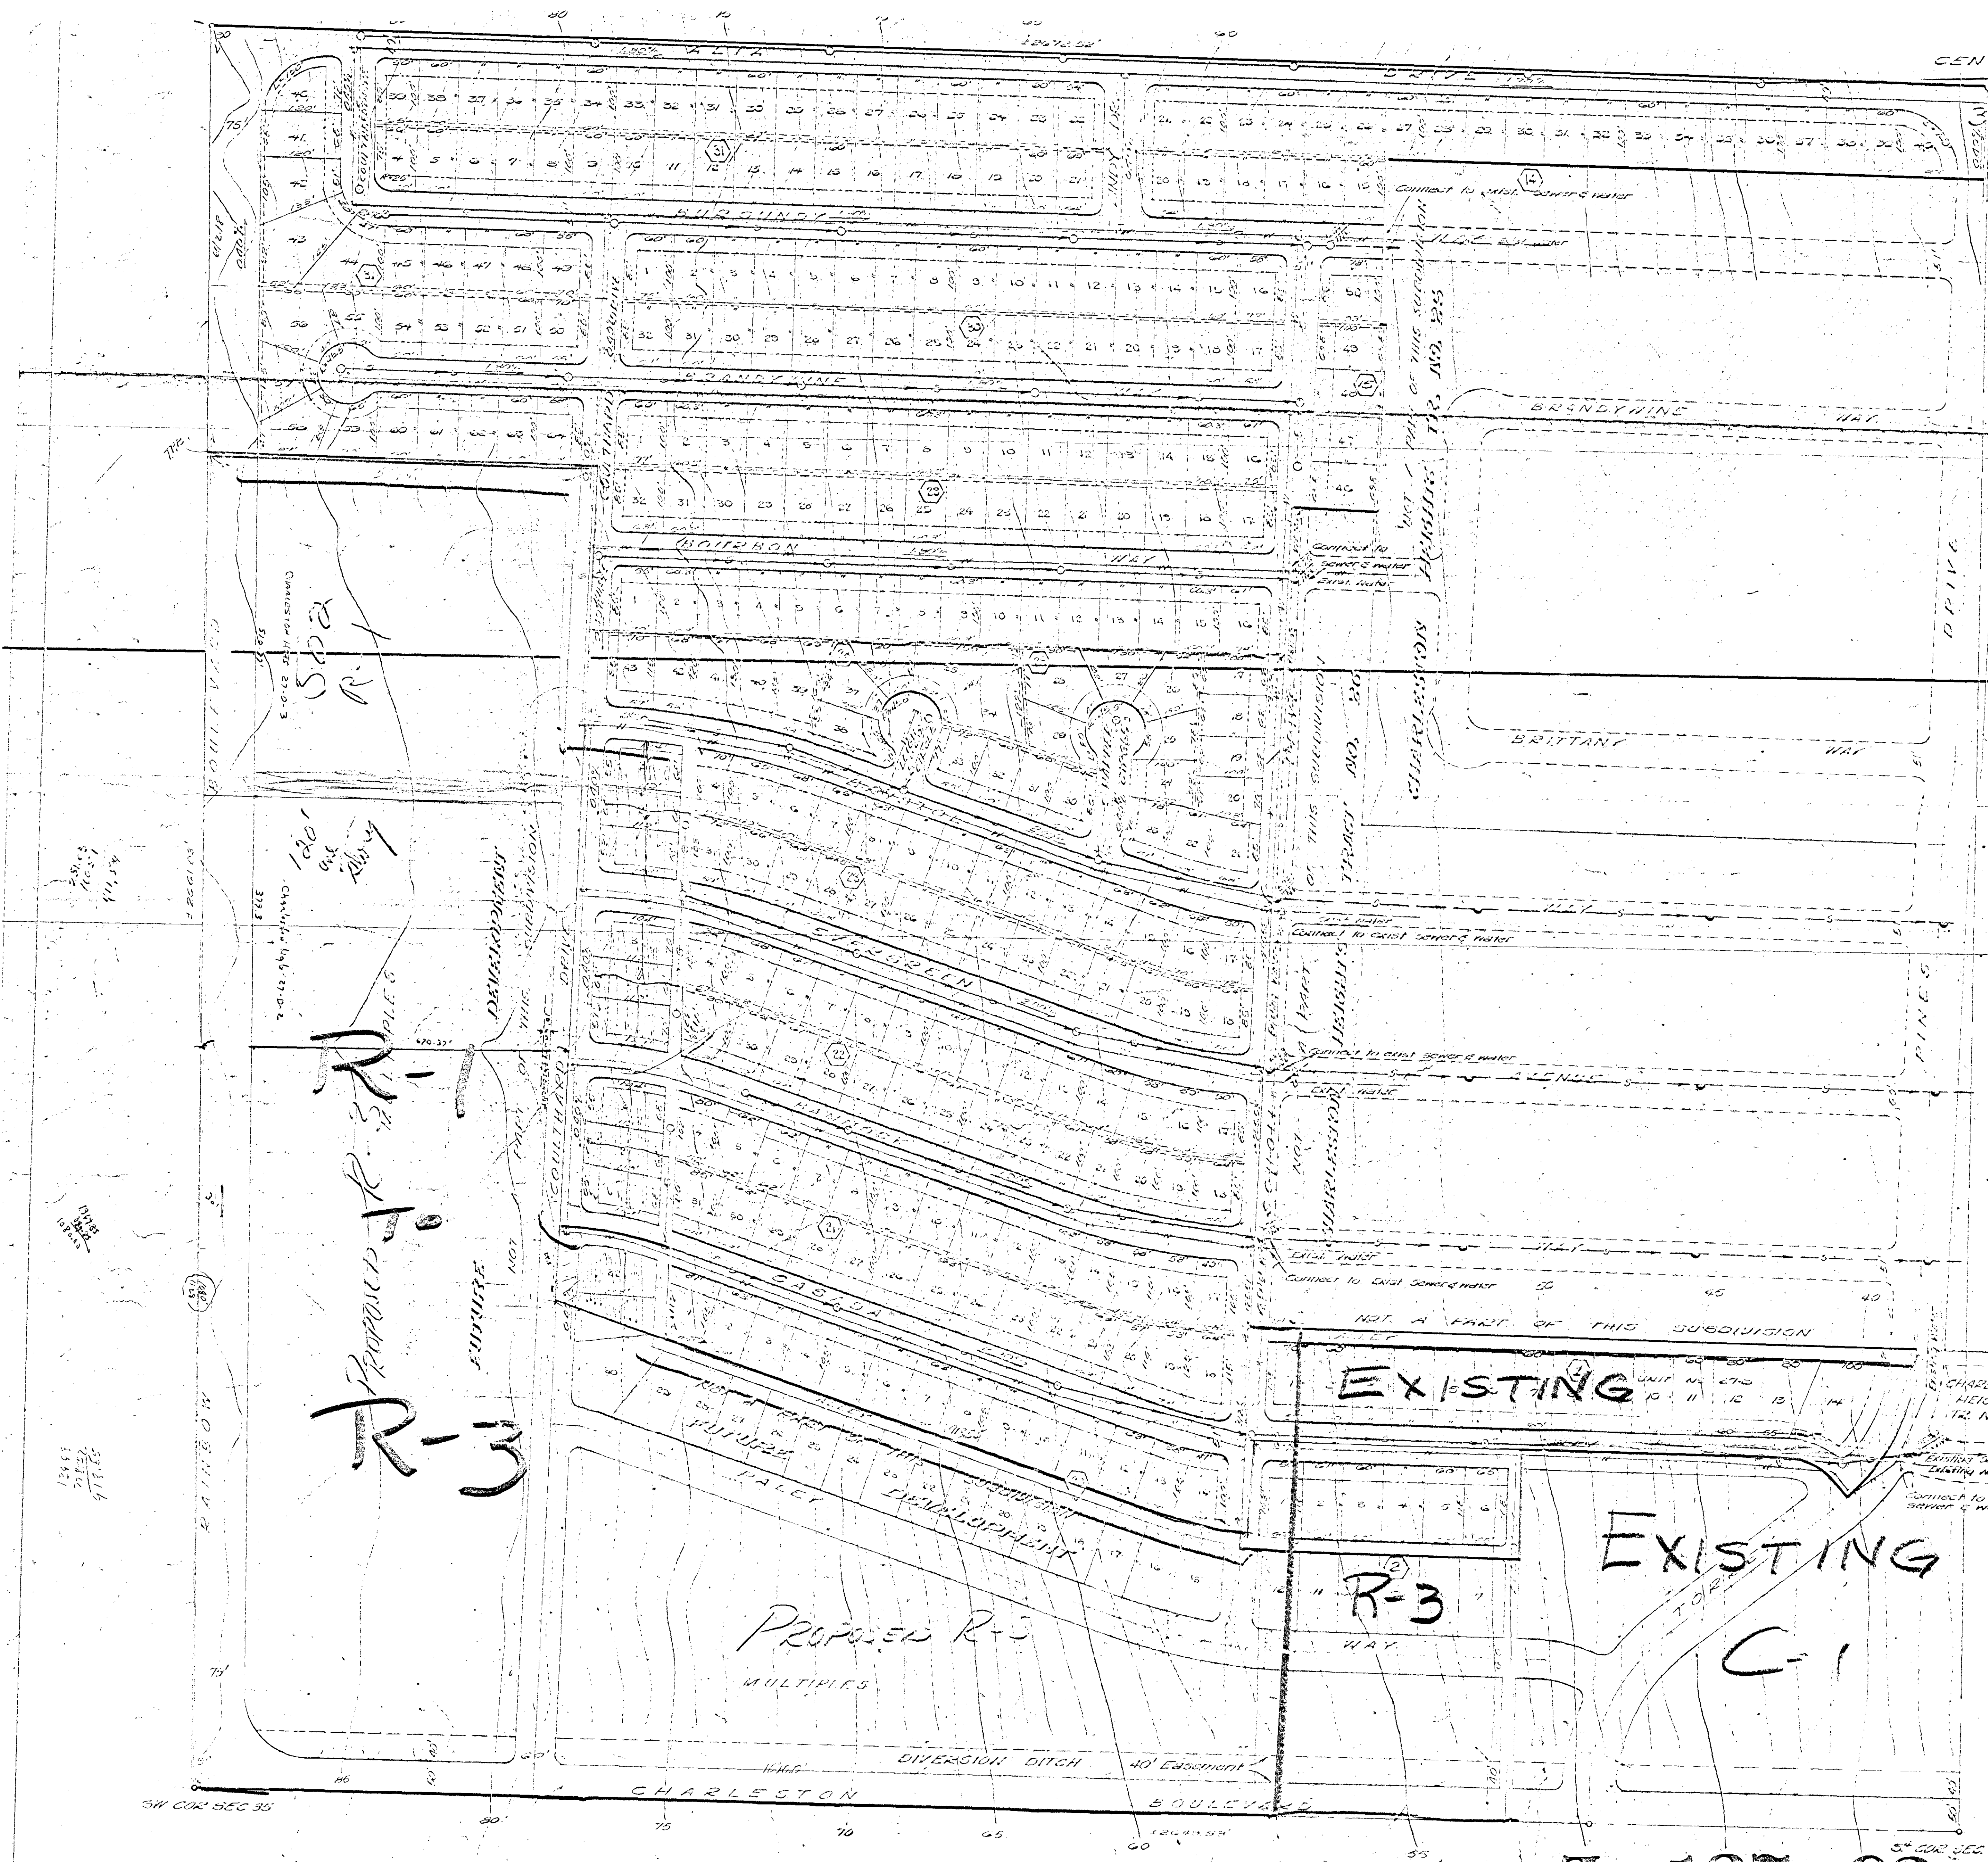

**LEGEND**

- Block number
- Contour line
- Sewer line
- Water line
- Utility easement (6' or 10')
- Front setback (25')
- Side setback (15')

NO. OF LOTS = 350  
 Acreage = 75.02 ACRES  
 Est. sewage = 115,500 G.P.D.

Owner-Subdivisor:  
 Charleston Development Co.  
 5017 Alibi Dr., Las Vegas, Nev.

Notes: Easement is except as noted.  
 25' Property setback = 20'

APPROVED  
 FEB 27 1965  
 REVISED TENTATIVE MAP  
 CHARLESTON HEIGHTS NO. 27  
 PART OF THE S 1/2 SEC 35, T20S, R00E  
 M.D. CO., LAS VEGAS, NEVADA

|             |                         |         |
|-------------|-------------------------|---------|
| DESIGNED BY | WESTERN ENGINEERS, INC. | SHEET 1 |
| DRAWN BY    | LAS VEGAS               | NEVADA  |
| CHECKED BY  | APPROVED BY             | DATE    |

2-137

2-137-62