



SHEET NO. 115

SHEET NO. 131




N 1/2 NW 1/4 SEC 3 T21S R61E
CITY OF LAS VEGAS NEVADA
ENGINEERING DEPT.

DEC 13 1962
DENIED P.C.
DEC 20 1962
DENIED C.C.

Z-139-62
BROWN
R-4 TO R-5

Z-139

Z-139-62

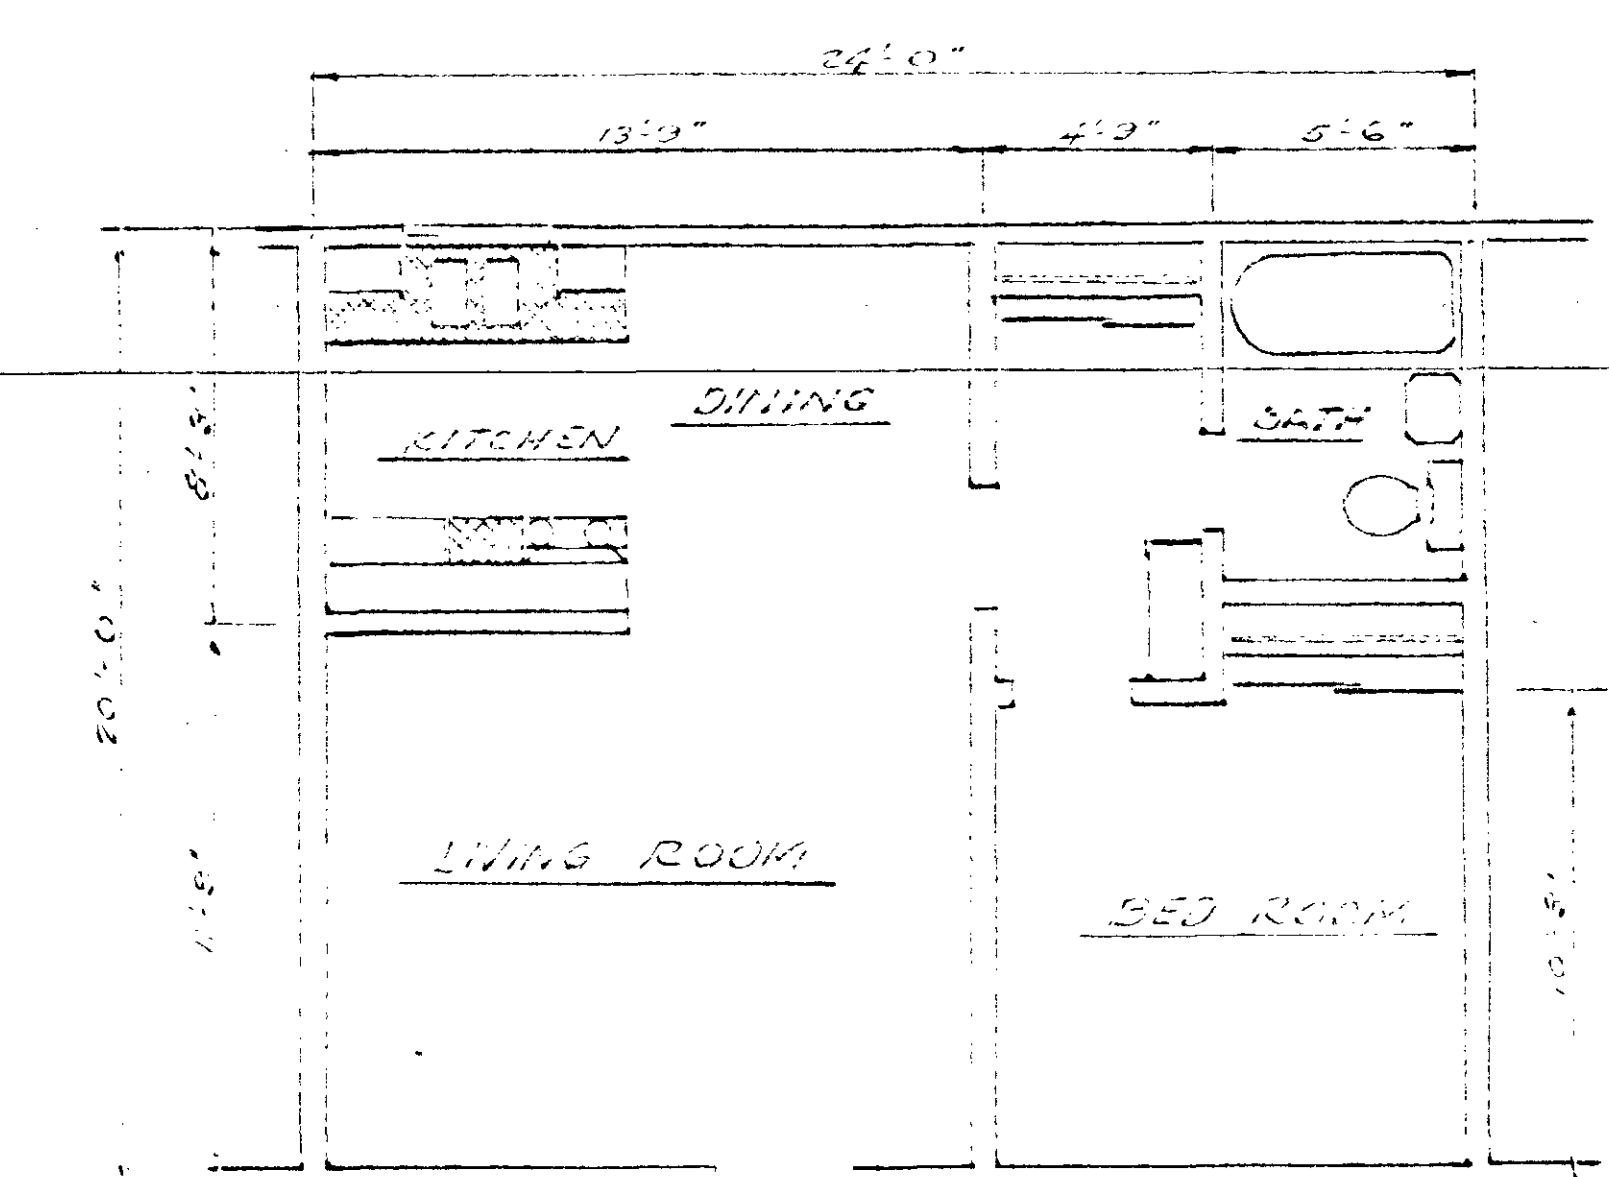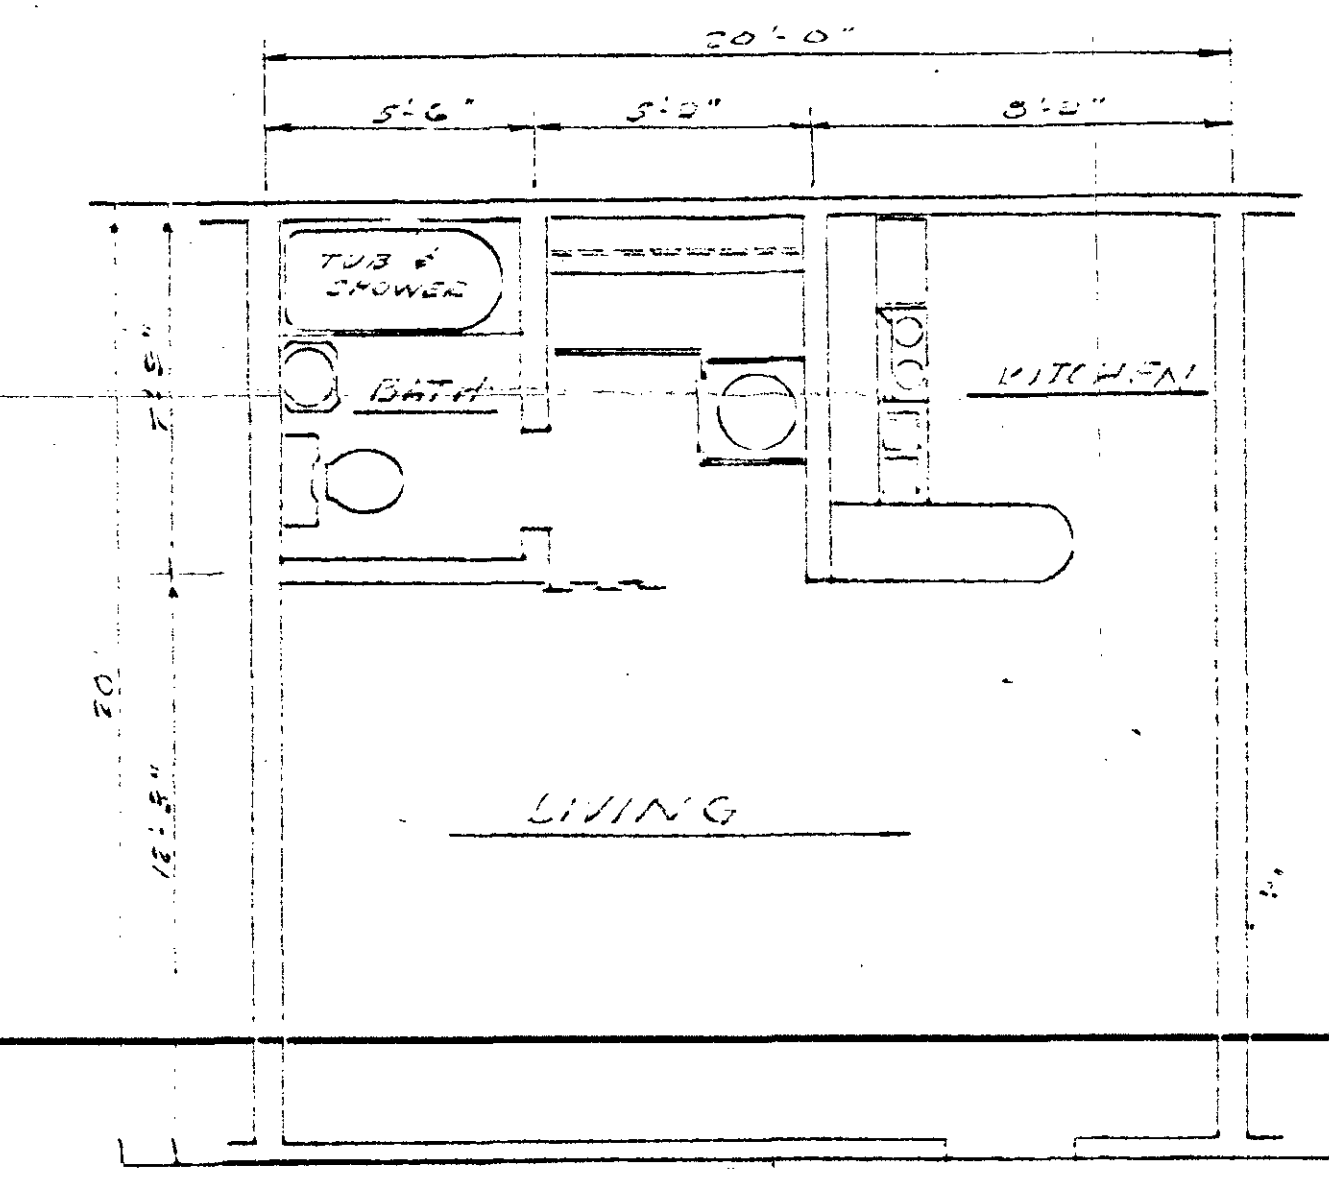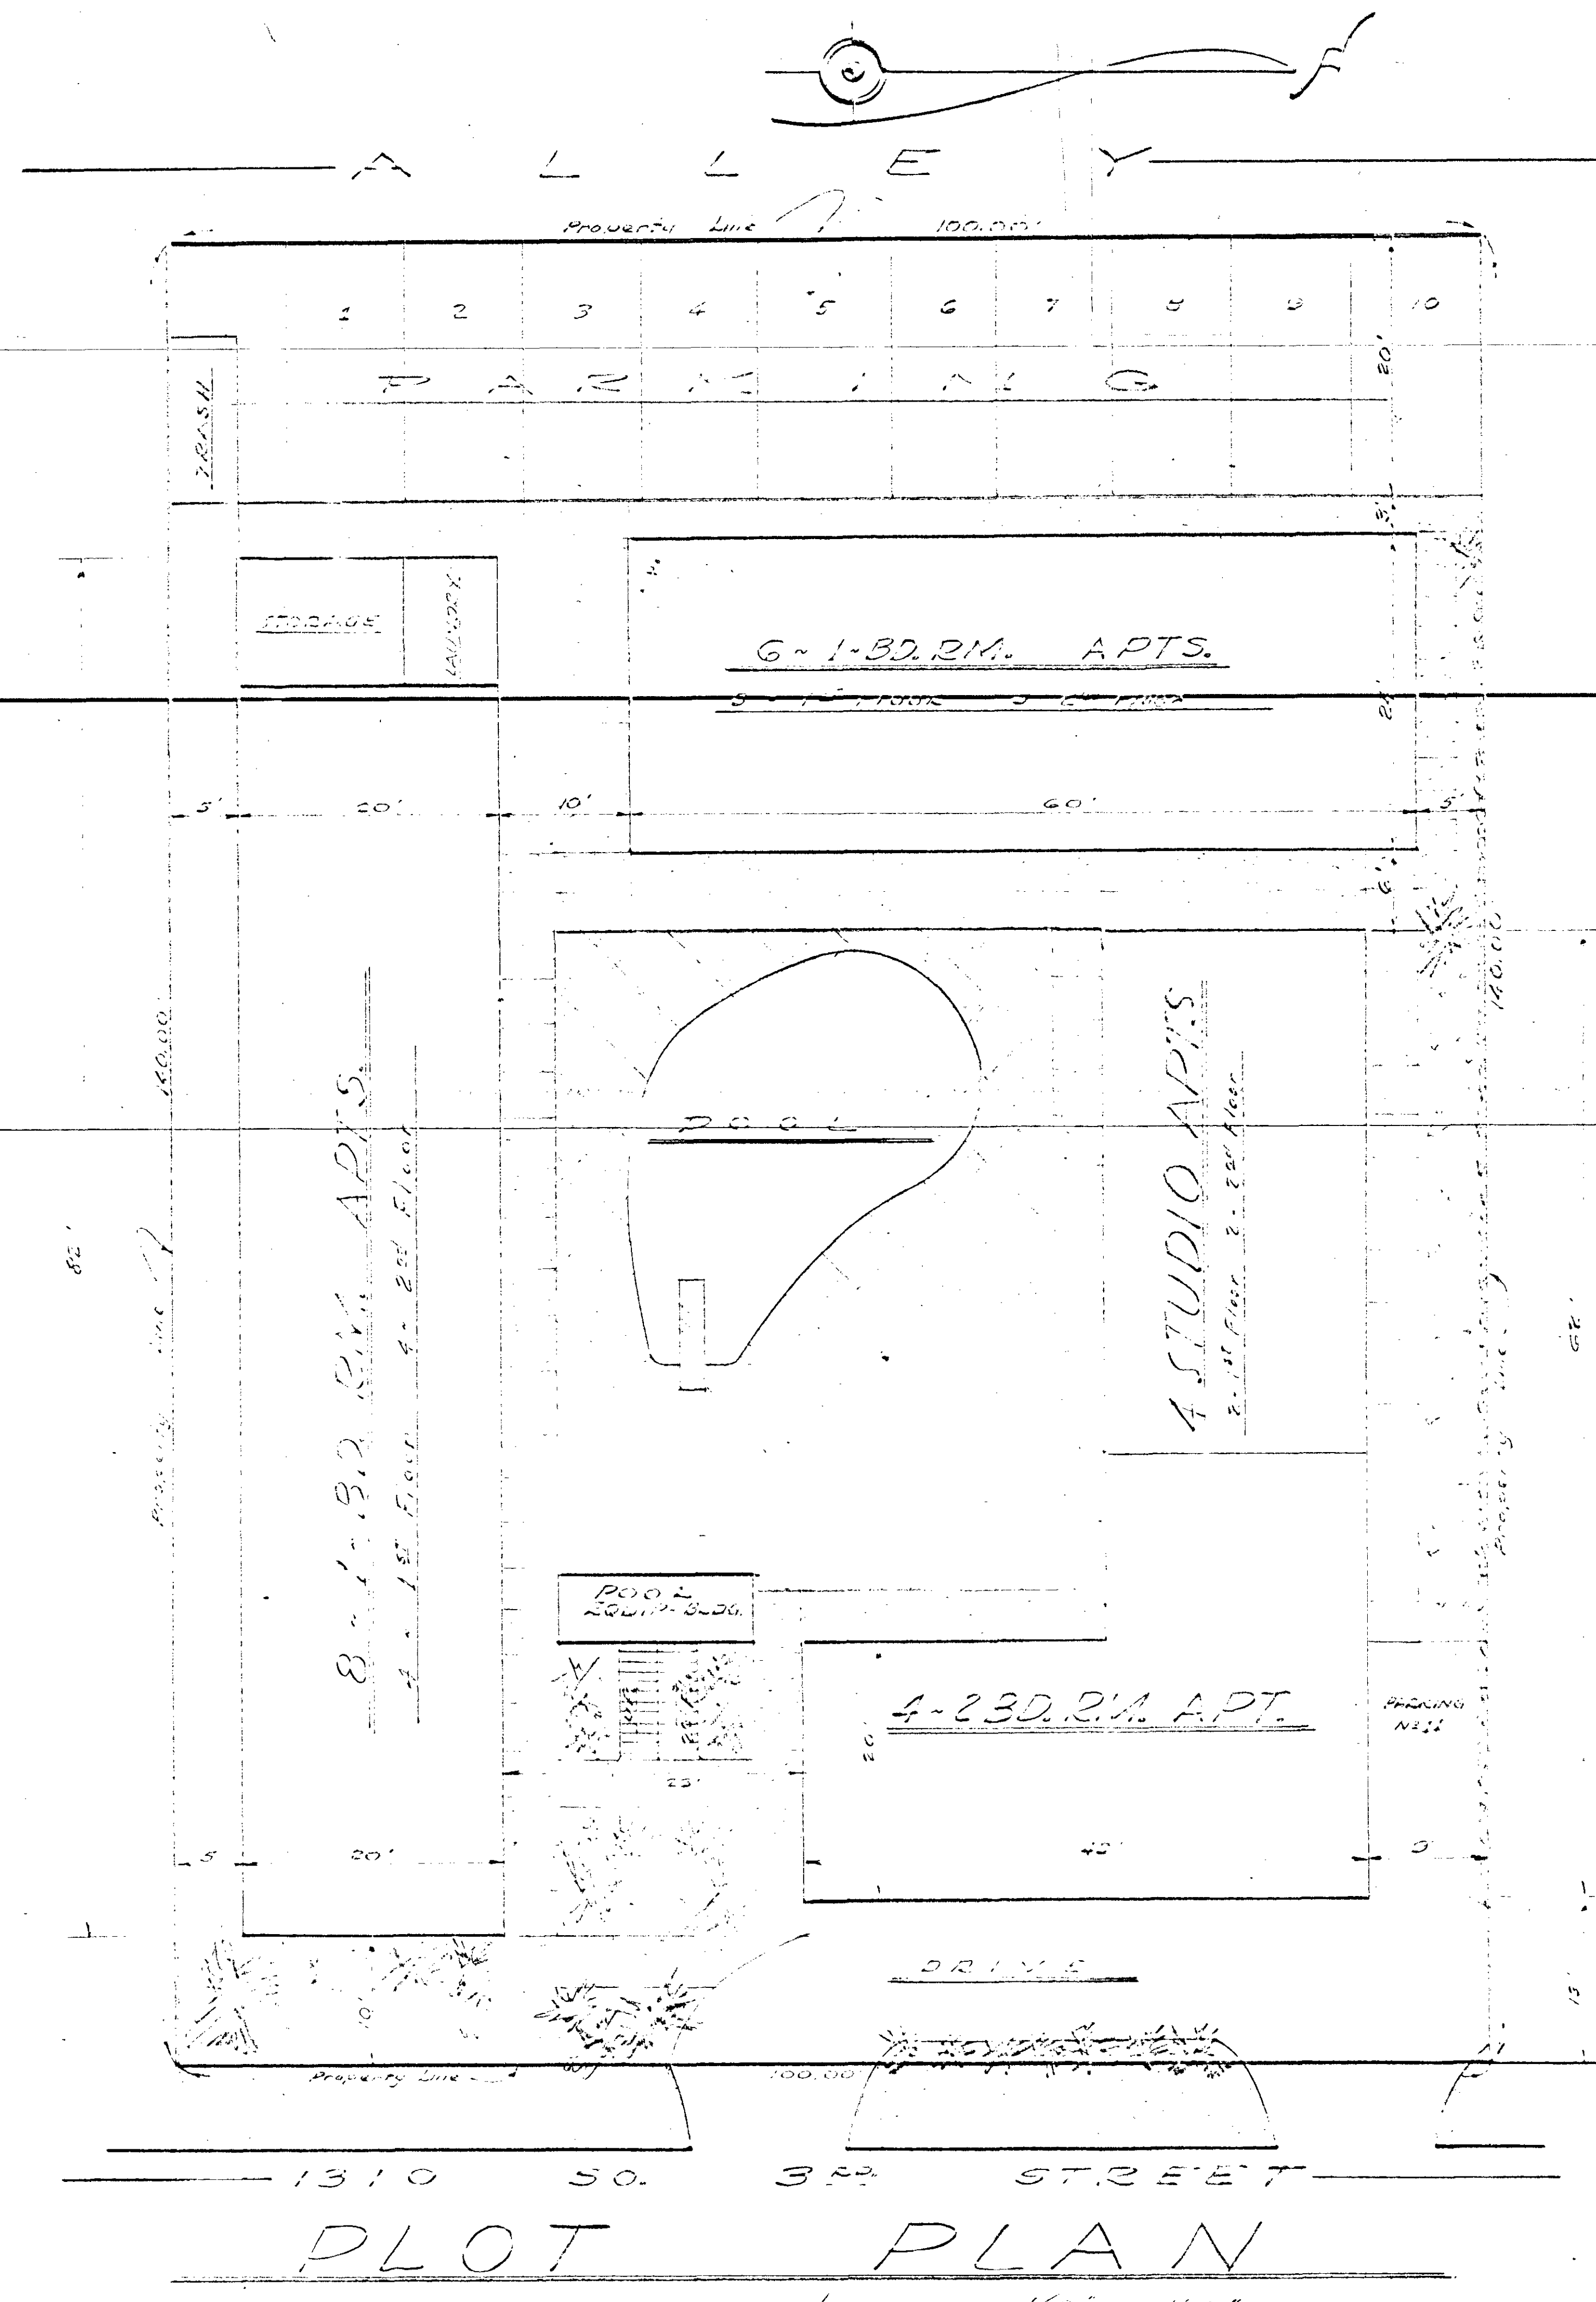

PROPOSED RECLASSIFICATION TO R-5

CONSISTING OF: 22 Apartment Units
11 St. Parking Spaces

LOTS 11 & 12 BLK 15 BOULDER ADDN.
BOOK 2 Page 52, Clark Co. Rec.
F O R

MR & MRS. BERNARD W. BROWN

PLOT PLAN	
SCALE: 1/8" = 1'-0"	APPROVED BY:
DATE: 1/20/72	REVIEWED:
DRAWING NUMBER: 1	

Z-139