



EXISTING "EASTWARD HO" MOTEL

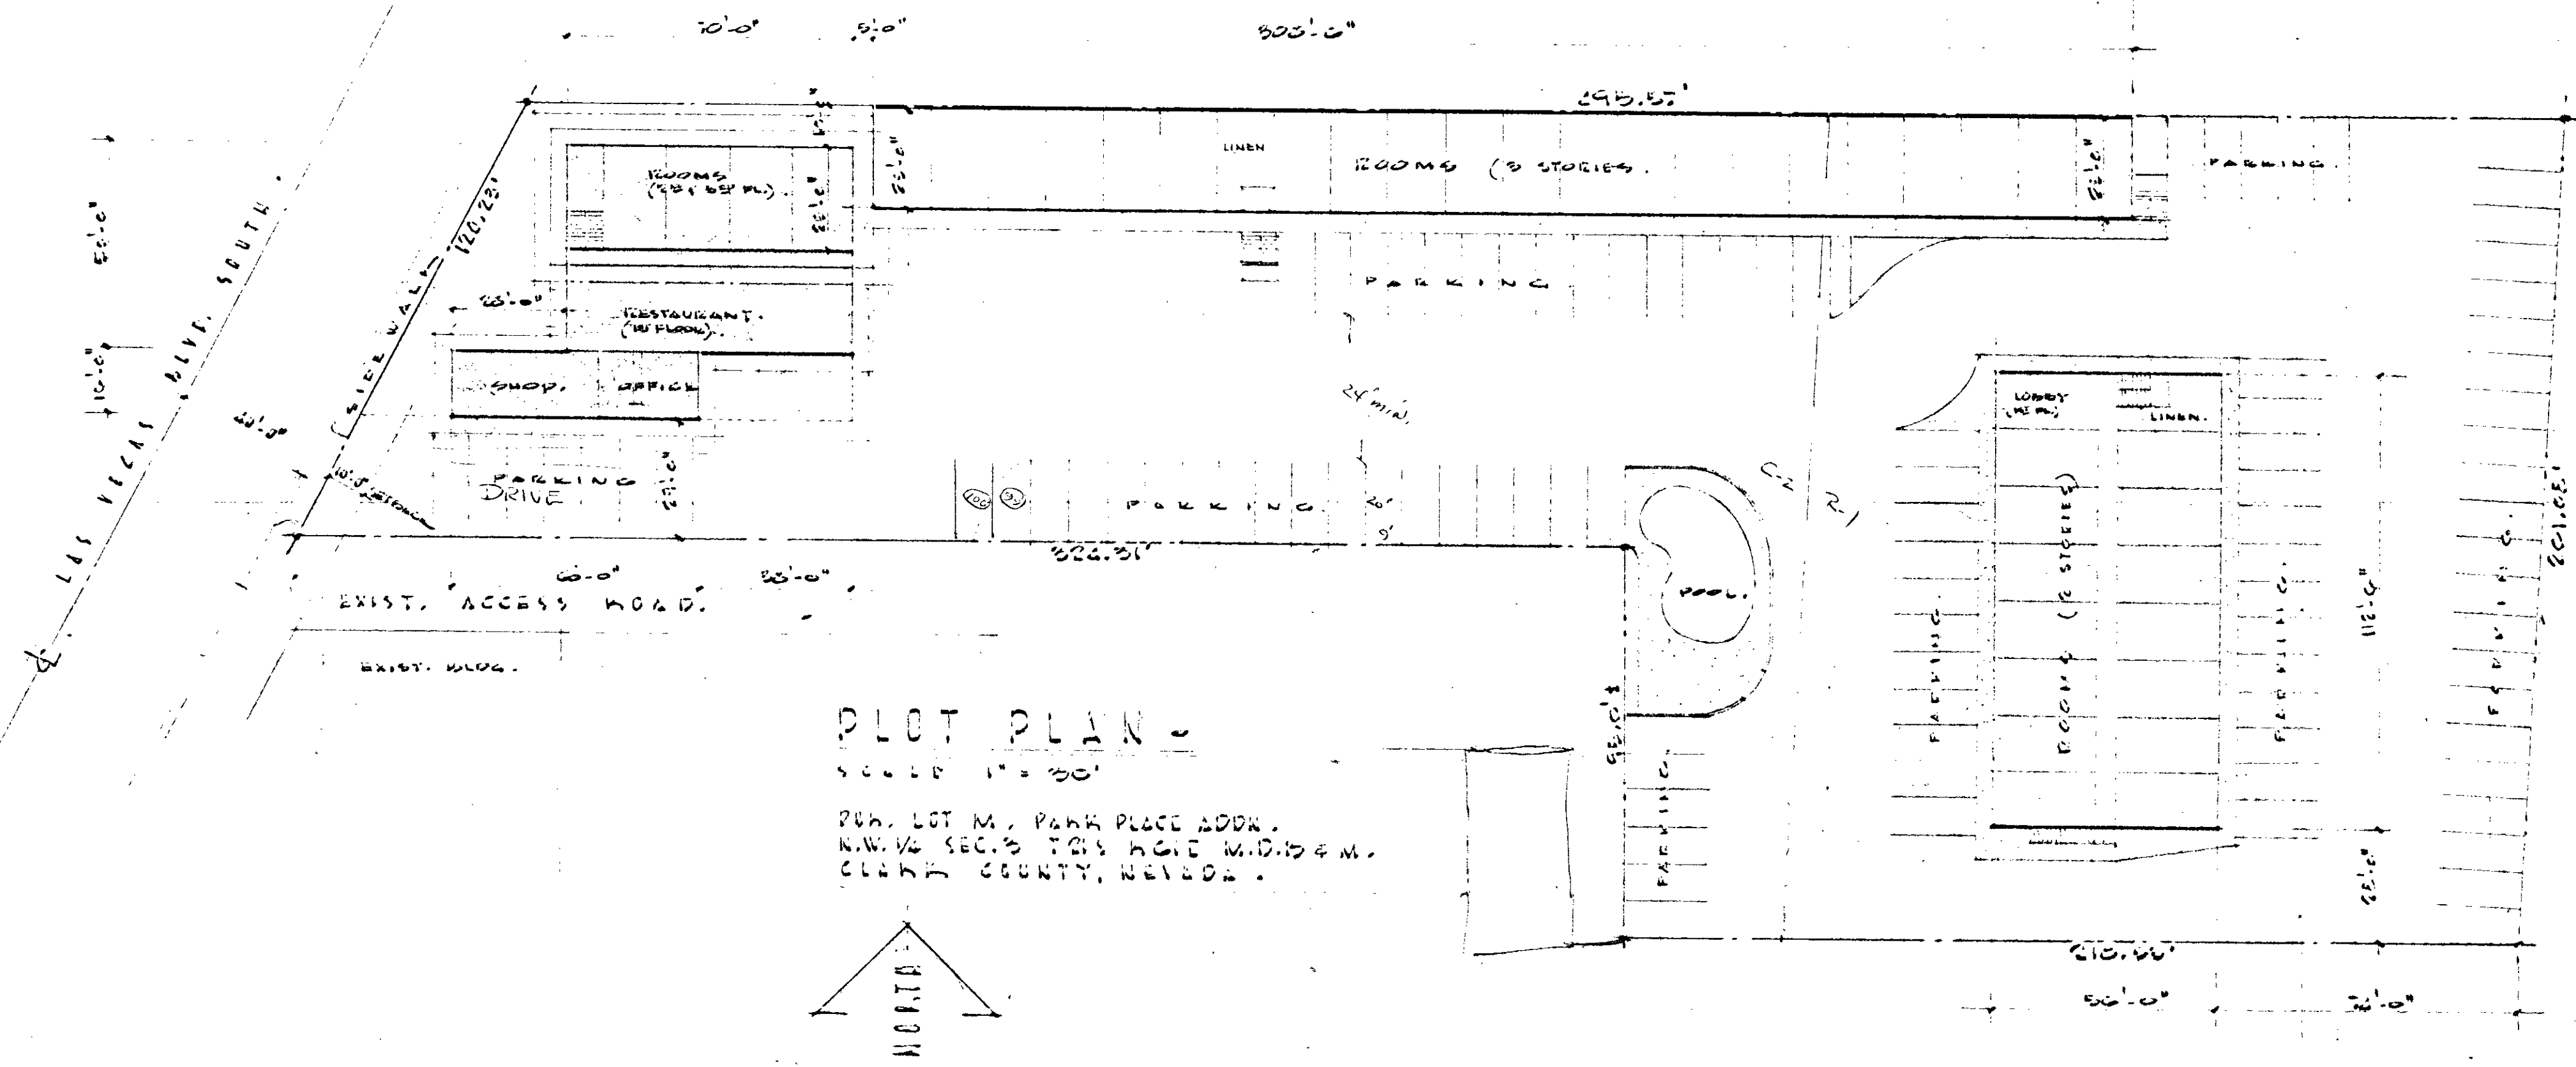

PLOT PLAN


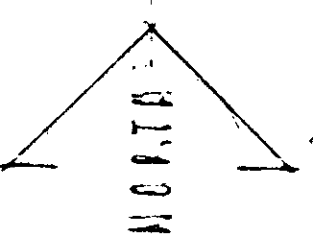

- LEGEND**
- 100 ROOMS
 - 105 CAR PARKING
 - RESTAURANT 3500 SF (INCL. KIT.)

PROPOSED "LOTUS INN" MOTEL
 FOR MR. MEL COOPER - AT LAS VEGAS, NEVADA

JULIUS GABRIELE AIA & ASSOCIATES
 ARCHITECTURE - PLANNING - ENGINEERING
 1420 LAS VEGAS BOULEVARD SOUTH - LAS VEGAS, NEVADA - DUDLEY 4-2032

63-21
 SHEET
 11 SEP 65