

NOTES

This map is for assessment use only and does NOT represent a survey.
No liability is assumed for the accuracy of the data delineated herein.

Information on roads and other non-assessed parcels may be obtained
from the Road Document Listing in the Assessor's Office.

This map is compiled from official records, including surveys and deeds,
but only contains the information required for assessment. See the
recorded documents for more detailed legal information.

MAP LEGEND

AVERAGE
QA VALUE
26

ASSESSOR'S PARCELS - CLARK CO., NV.

Mark W. Schofield, Assessor

PARCEL BOUNDARY	001	PARCEL NUMBER
SUBD BOUNDARY	1.00	ACREAGE
ROAD EASEMENT	202	PARCEL SUB/SEQ NUMBER
PM/LD BOUNDARY	PB 25-45	PLAT RECORDING NUMBER
NON-PARCEL LOT LINE	5	BLOCK NUMBER
MATCH LINE	5	LOT NUMBER
ROAD ID NUMBER	GL5	GOV. LOT NUMBER

T21S R60E

06

S 2 SE 4

163-06-8


	R59E	R60E	R61E
T20S	137	138	139
T21S	164	163	162
T22S	175	176	177

	6	5	4	3	2	1
7	8	9	10	11	12	
18	17	16	15	14	13	
19	20	21	22	23	24	
30	29	28	27	26	25	
31	32	33	34	35	36	

	8	4	8	4
5	1	5	1	
6	2	6	2	
7	3	7	3	
8	4	8	4	
5	1	5	1	

Scale: 1"=200'

Rev: 08/06/97

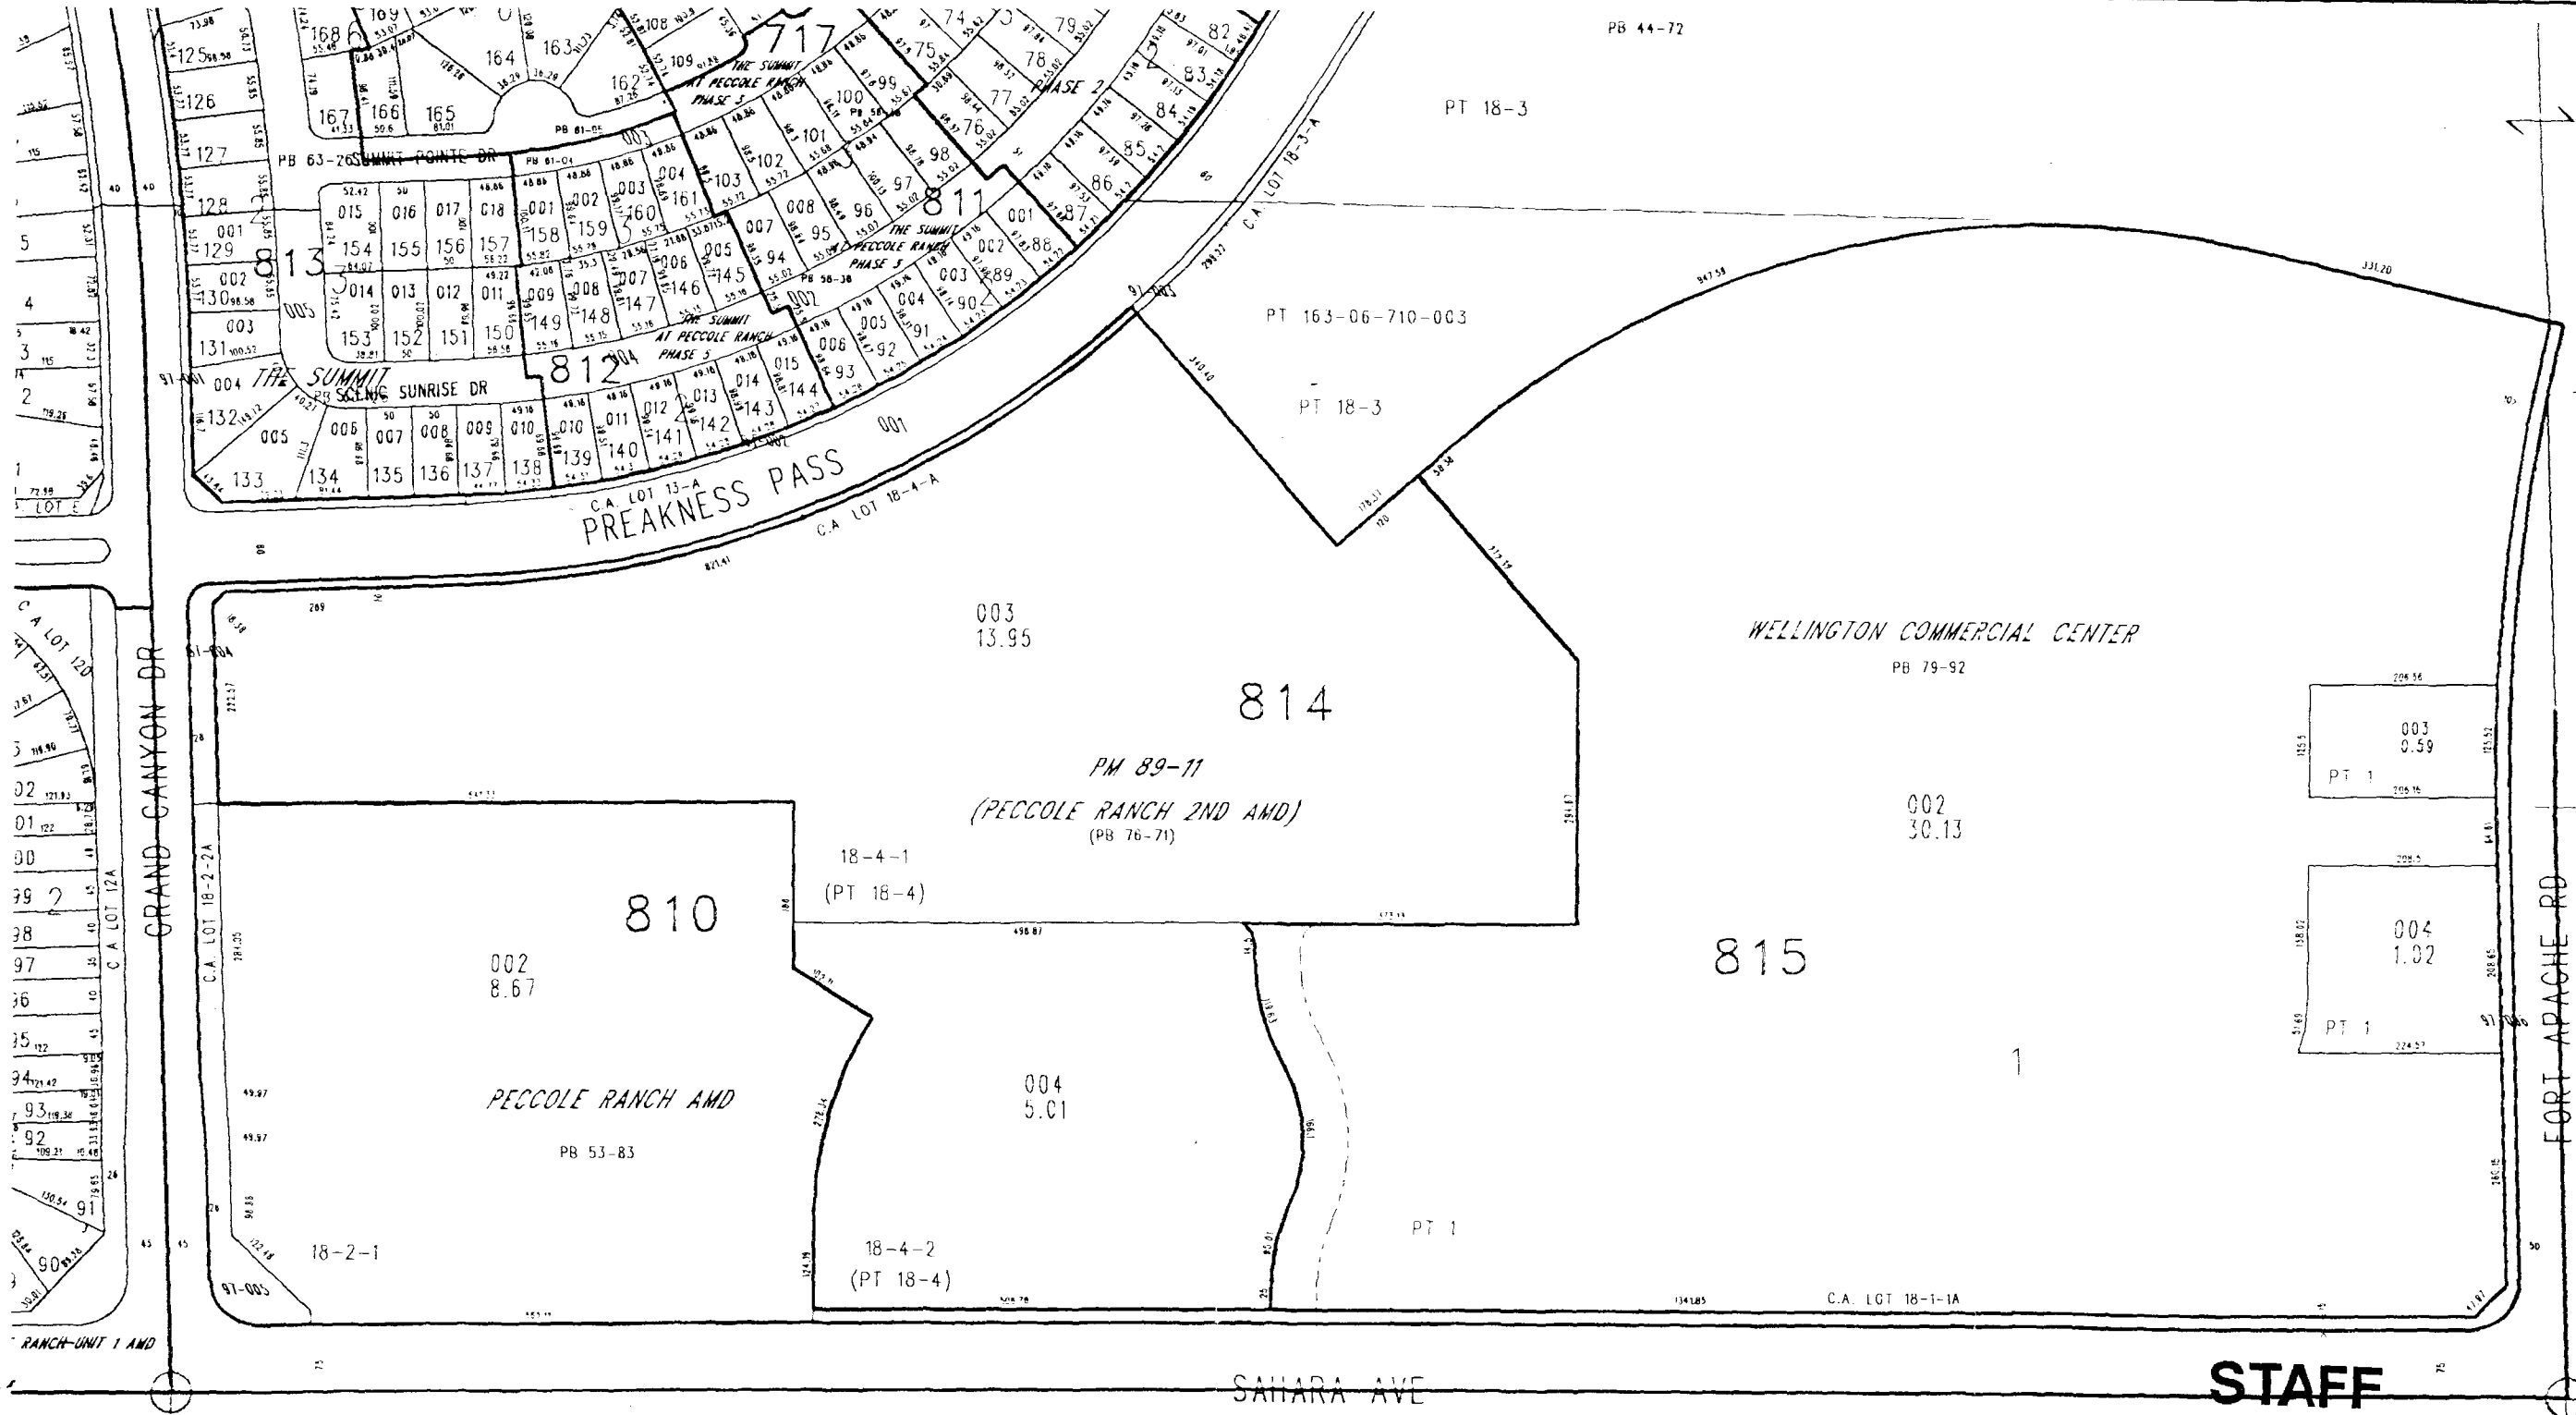

STAFF

Z-139-88(23)

2-26-98 PC

TAX DIST 200