


G:\1998\99289\Cadd\1-V-review\289a0102c.dwg Tue Apr 11 11:54:32 2000 JMA Architecture Studios

C1 VACANT

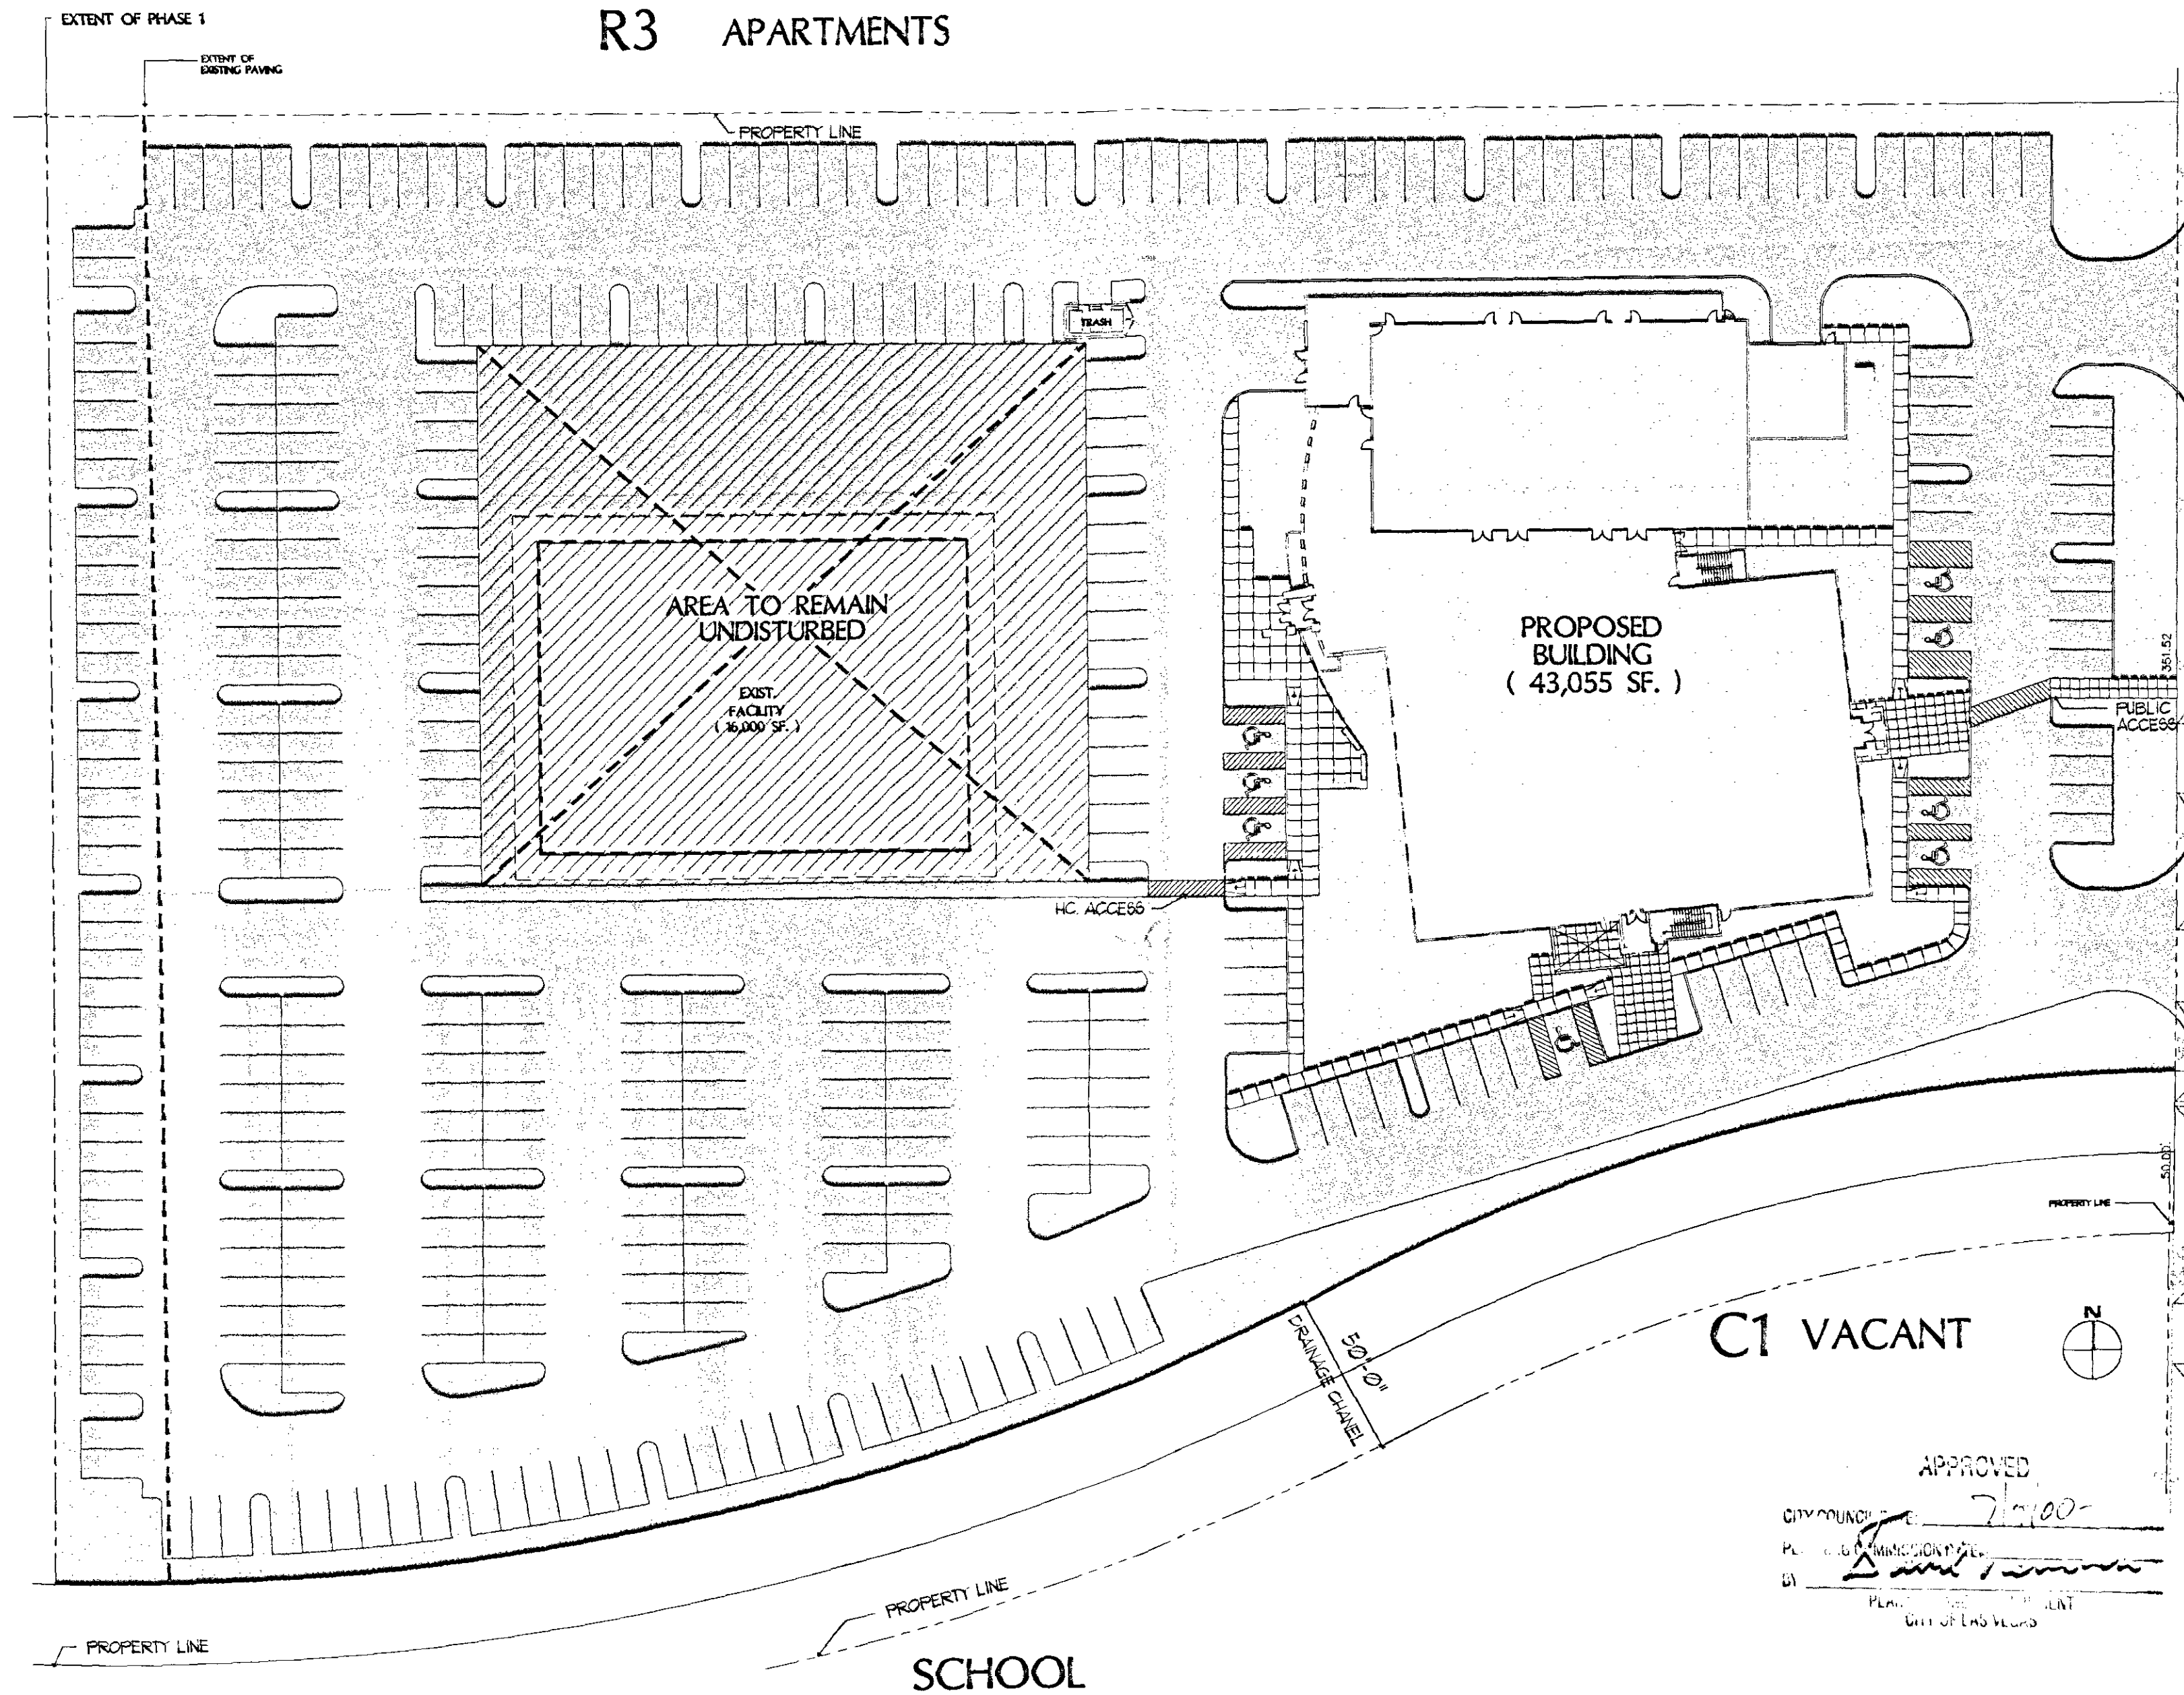

13 COLORED ARCHITECTURAL SITE PLAN

R3 APARTMENTS

C1 VACANT

APPROVED
CITY COUNCIL
PLANNING COMMISSION
BY
PLANNING DEPARTMENT
CITY OF LAS VEGAS

CC 7/5/00
PC 5/25/00

2-D 140-63(1)

LAMB BLVD.

ACROSS THE STREET: R-1 SINGLE FAMILY

So. California - Nevada Regional
Council of Carpenter's Union

601 N. Lamb Blvd.


Las Vegas, Nevada 89110

JMA ARCHITECTURE STUDIOS


10150 CENTRAL EXPRESS BLVD. SUITE 100, LAS VEGAS, NEVADA 89143

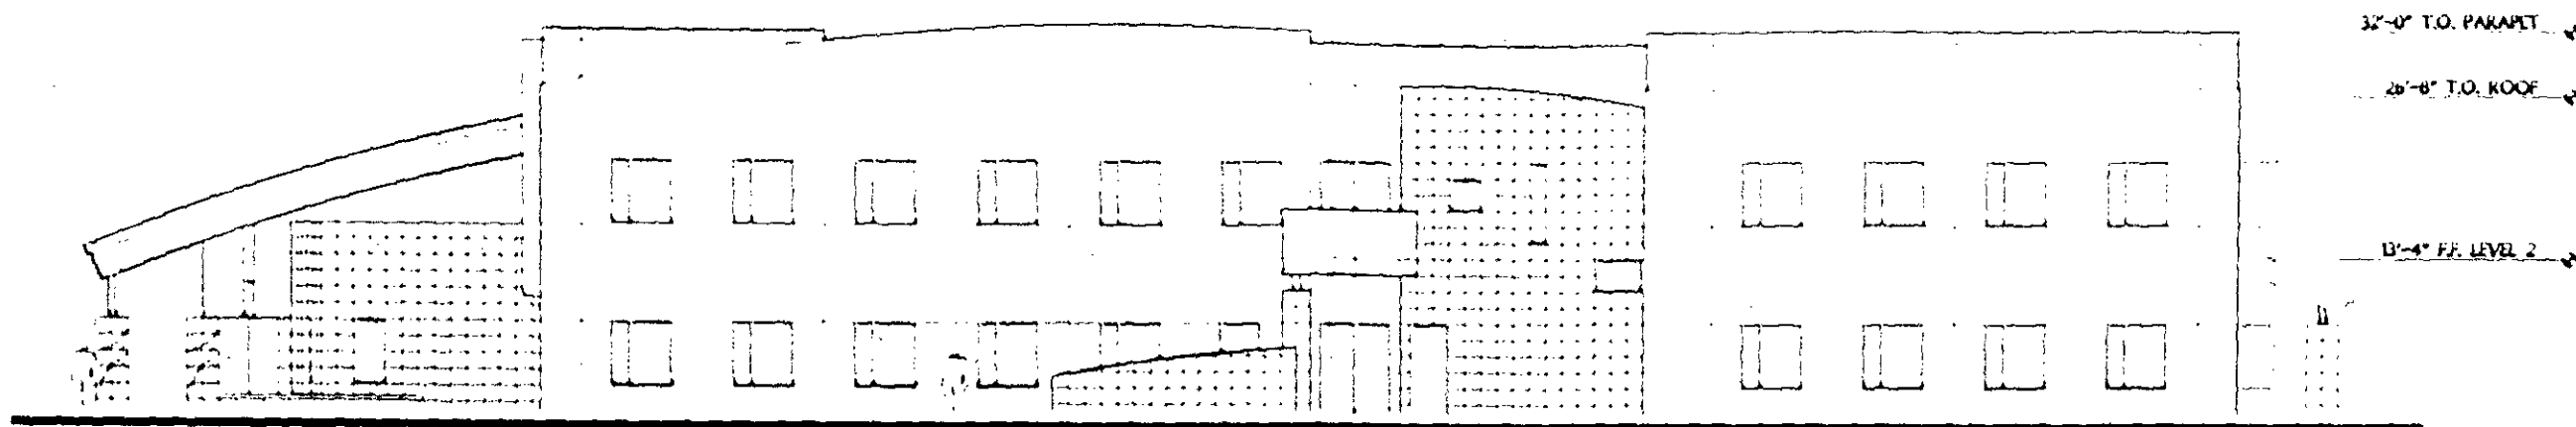

SOUTH ELEVATION

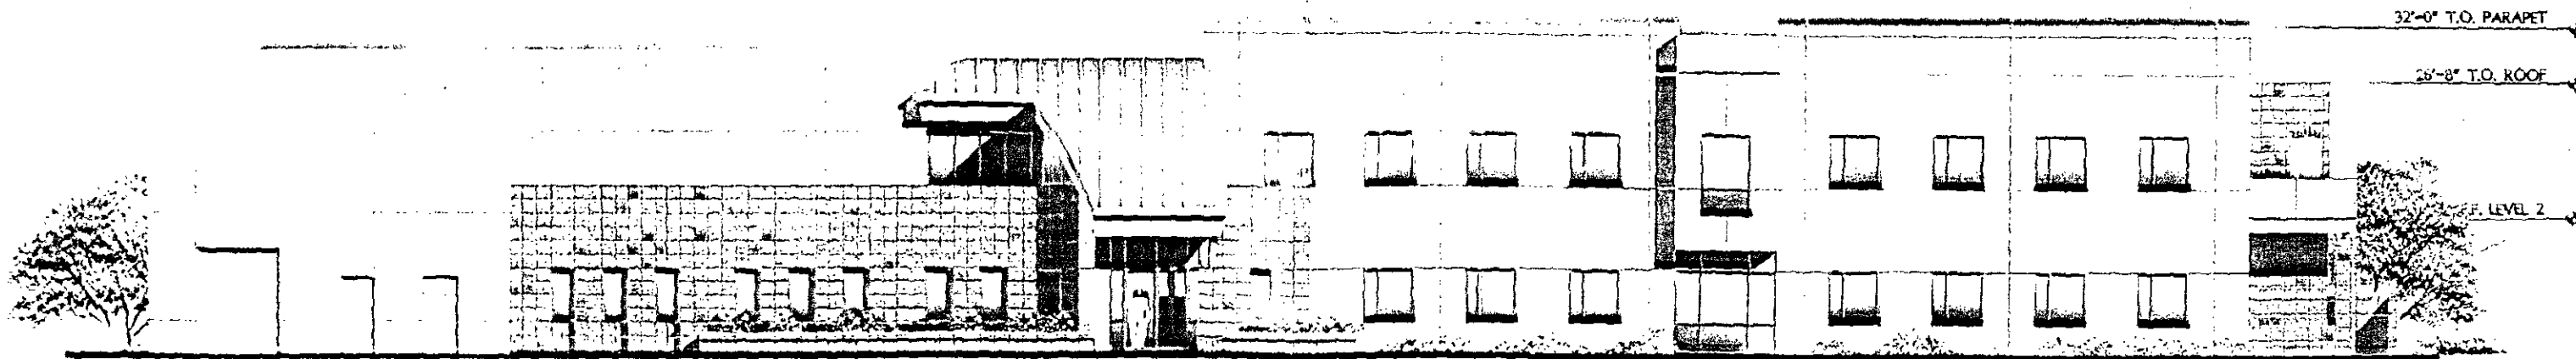

WEST ELEVATION


ELEVATION STUDY
SOUTHERN CALIFORNIA – NEVADA REGIONAL COUNCIL OF CARPENTERS UNION

CC: 7/15/00 djp
PC: 5/12/00 App
FEBRUARY 28, 2000



7 7140-0311


15

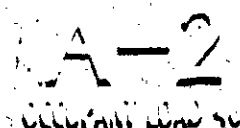

725

⑫


 








A201

**So. California - Nevada Regional
Council of Carpenter's Union**

1

11003583

0-120-678-00-0

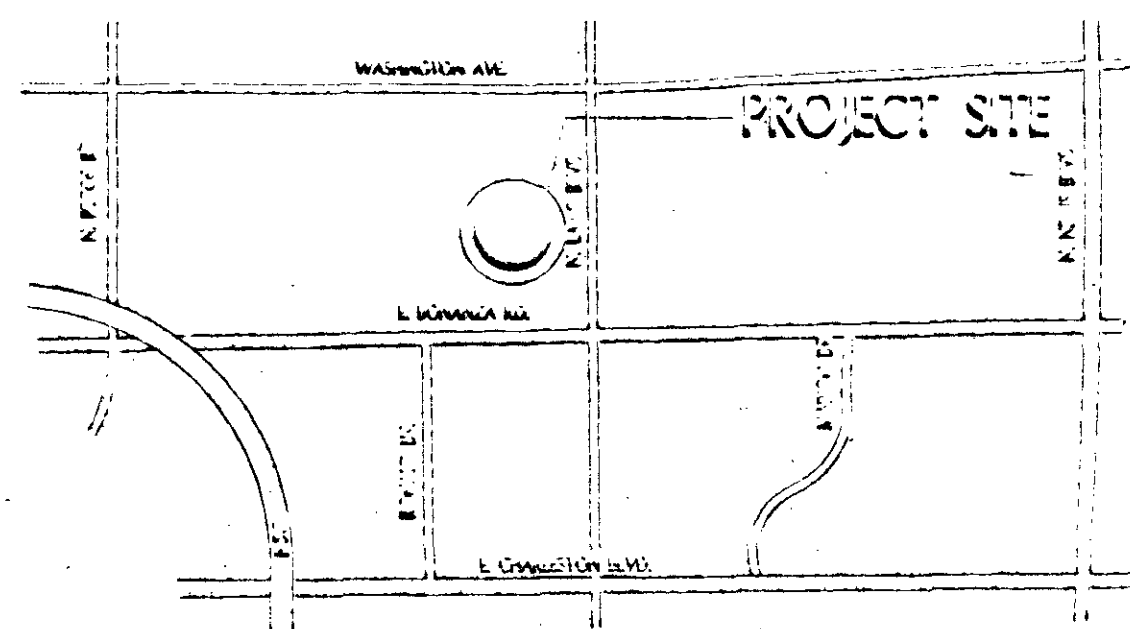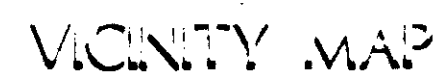

13 MASTER PLAN SITE PLAN

DATA

SITE AREA	509,662 SF
11.7 ACRES	
MAST 1	
SITE AREA	274,751 SF
	6.3 ACRES
BUILDING AREA	
EXIST. BUILDG	274,751 SF
PROPOSED BUILDG	45,343 SF
TOTAL BUILDING AREA	320,094 SF
FLOOR/AREA RATIO	
	320,094 SF/250,750 SF = 125%
PARKING REQUIRED	
EXISTING PARK SPACE OFF/ON	51 SPACES
OFFICE 45,343 SF/300	
(1 BUILDING & PROPOSED)	67 SPACES
TOTAL REQUIRED	250 SPACES
(1 REQUIRED PLOT	7 SPACES)
PARKING PROVIDED	545 SPACES
(1 PROVIDED PLOT	6 SPACES)


STAFF
Z-0140-63(1)
5-25-00 PC

So, California - Nevada Regional
Council of Carpenters Union

22-1113

[illegible]

C1 VACANT

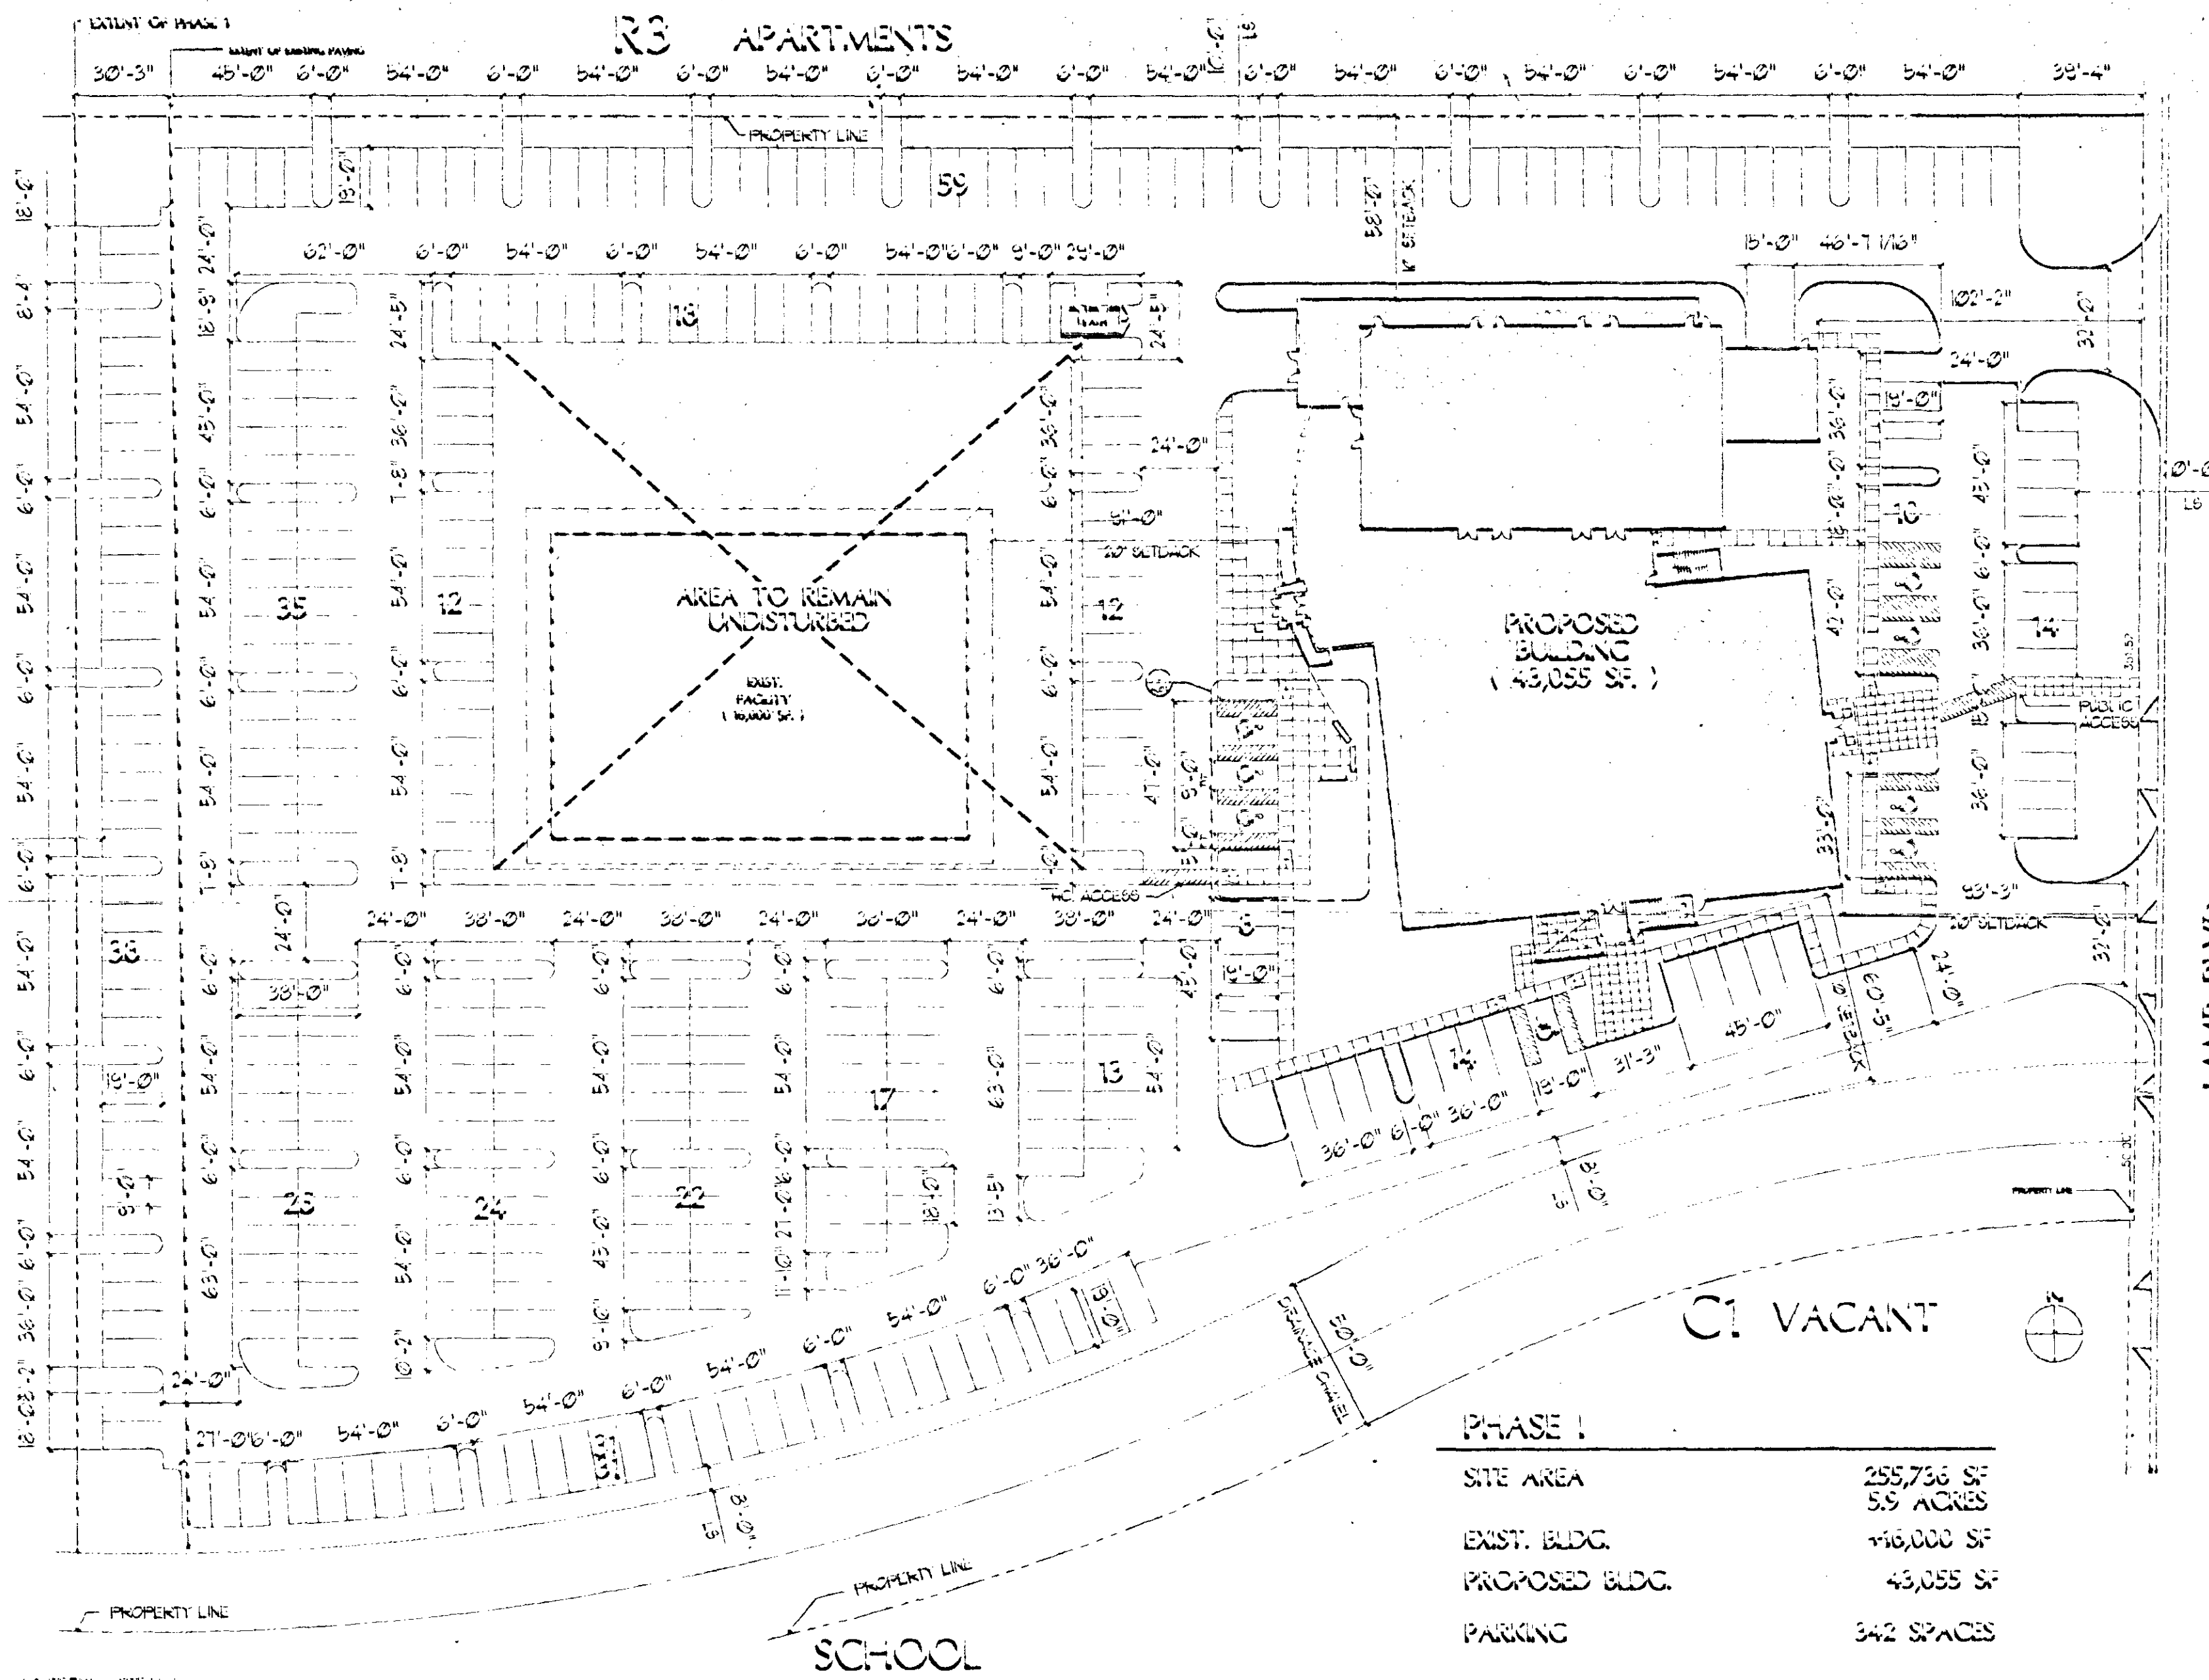

PHASE I

SITE AREA	255,736 SF 5.9 ACRES
PROPOSED BLDG.	43,055 SF
PARKING	342 SPACES

ARCHITECTURAL SITE PLAN

13

LAMB BLVD.
ACROSS THE STREET: R-1 SINGLE FAMILY

So. California - Nevada Regional
Council of Carpenter's Union

JPA ARCHITECTURE

ARCHITECTURAL
SITE PLAN

13









 


1 SOUTH ELEVATION
VIEW

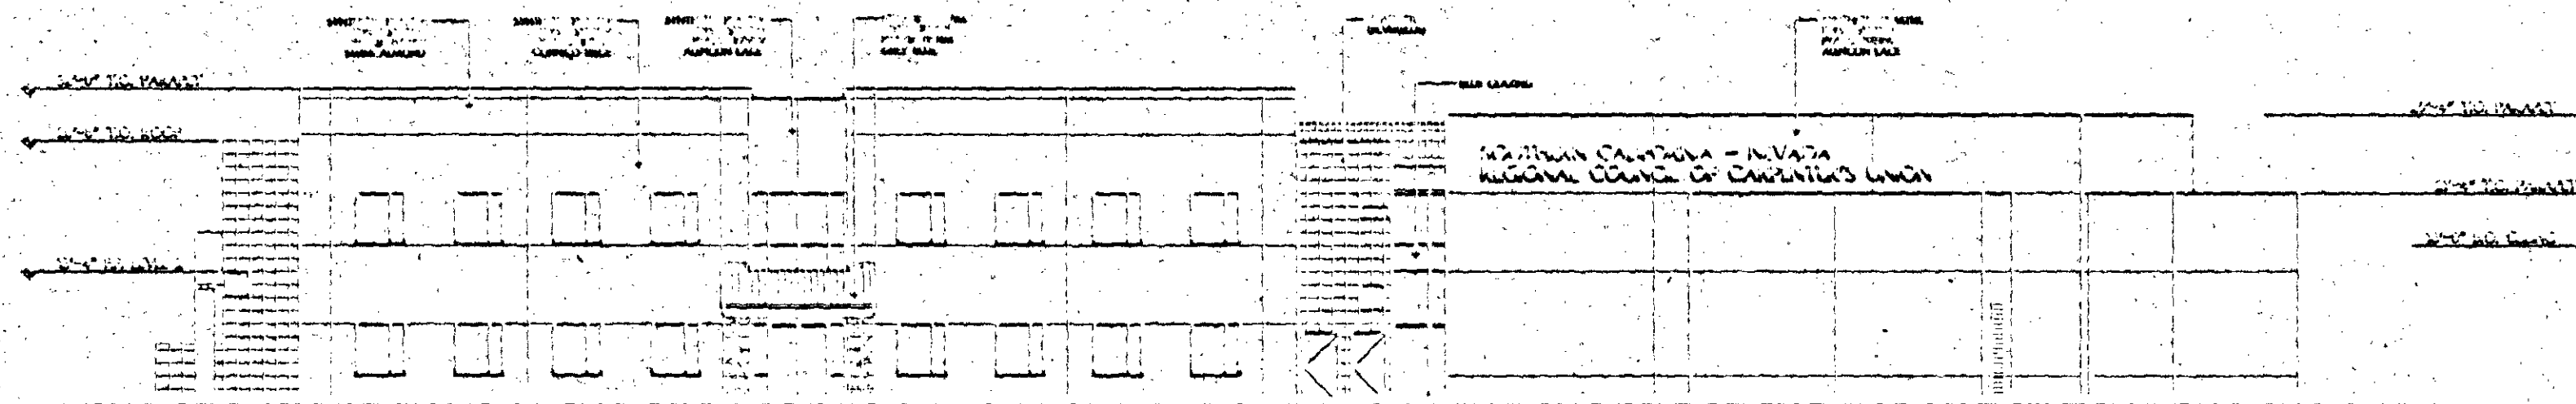

2 EAST ELEVATION
VIEW

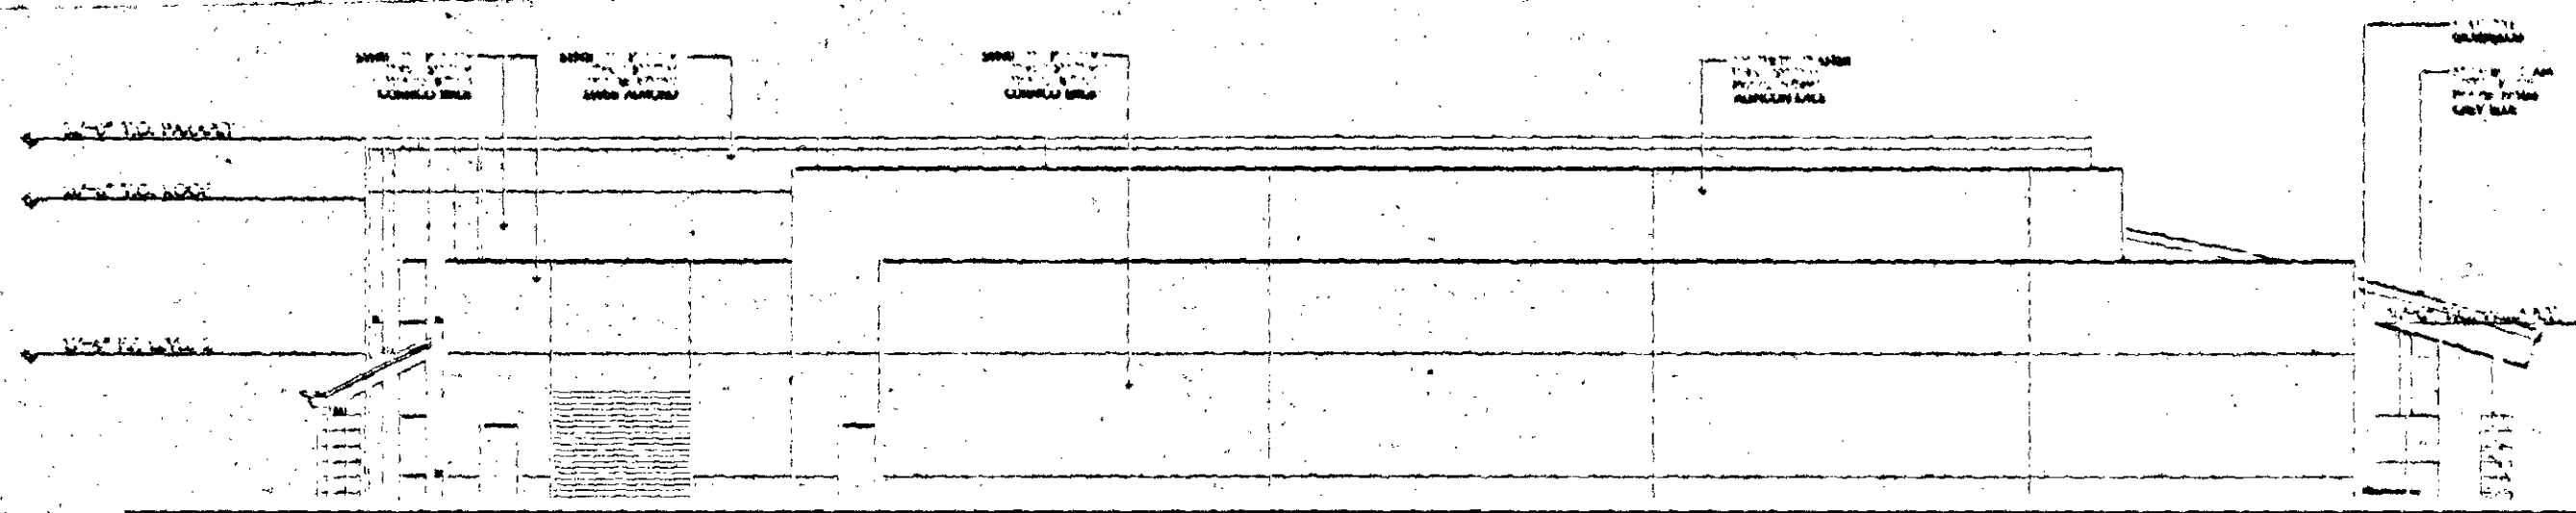

3 NORTH ELEVATION
VIEW

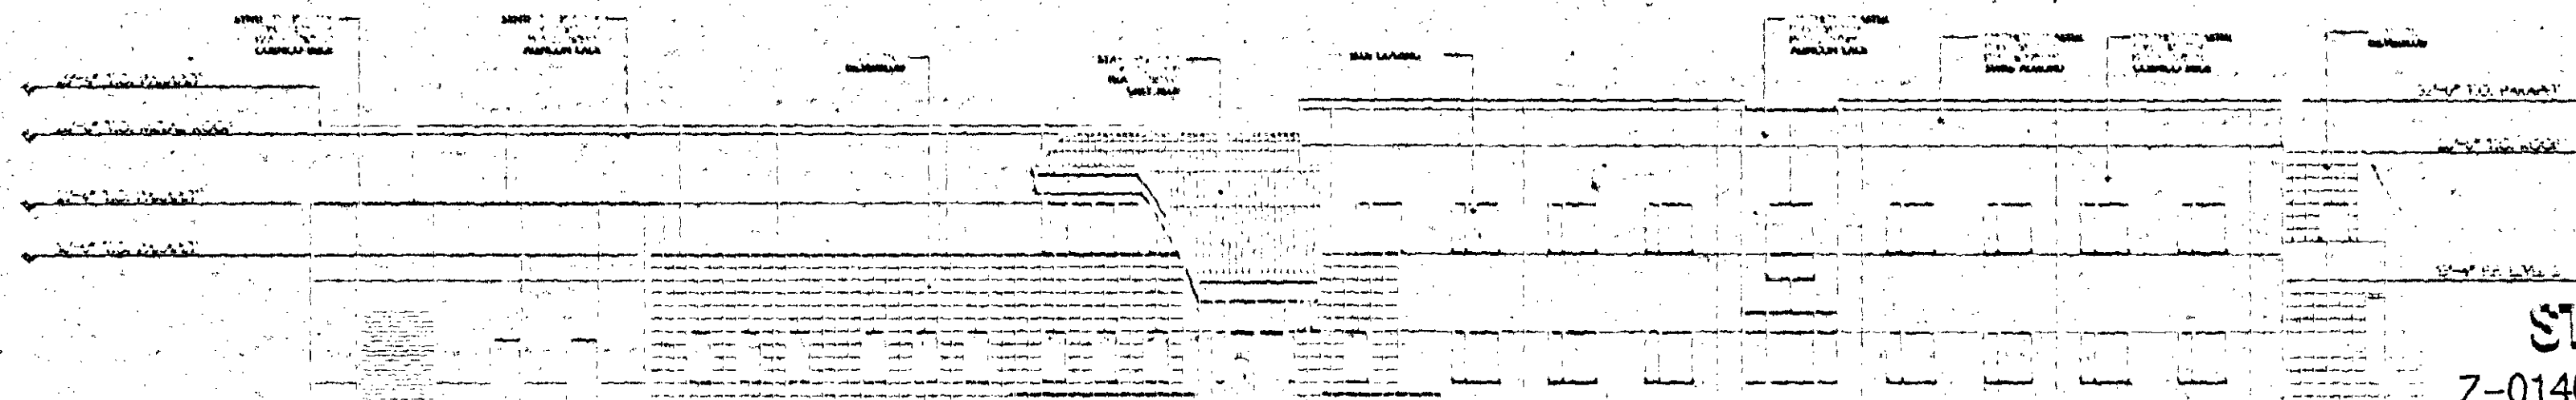

4 WEST ELEVATION
VIEW

STAFF
Z-0140-63(1)
5-25-00 PC

5

100% ARCHITECTURE STUDIOS

So. California - Nevada Regional
Council of Carpenters Union




