

176




CLARK COUNTY

- ▲ CHARLESTON HEIGHTS NO. 5
- ▲ CHARLESTON HEIGHTS NO. 3

Z-142-63

S1/2, S1/2, SEC. 36, T20S, R60E	
CITY OF LAS VEGAS NEVADA	
ENGINEERING DEPT.	
DISTRICT MAP NO. 95	
DESIGNED BY	DATE
DRAWN BY L. H.	SCALE 1" = 100'
CHECKED BY	FIELD BOOK NO.
	WORK ORDER NO.
	DRAWING NO.
APPROVED	
CITY ENGR.	Z-142-63

142

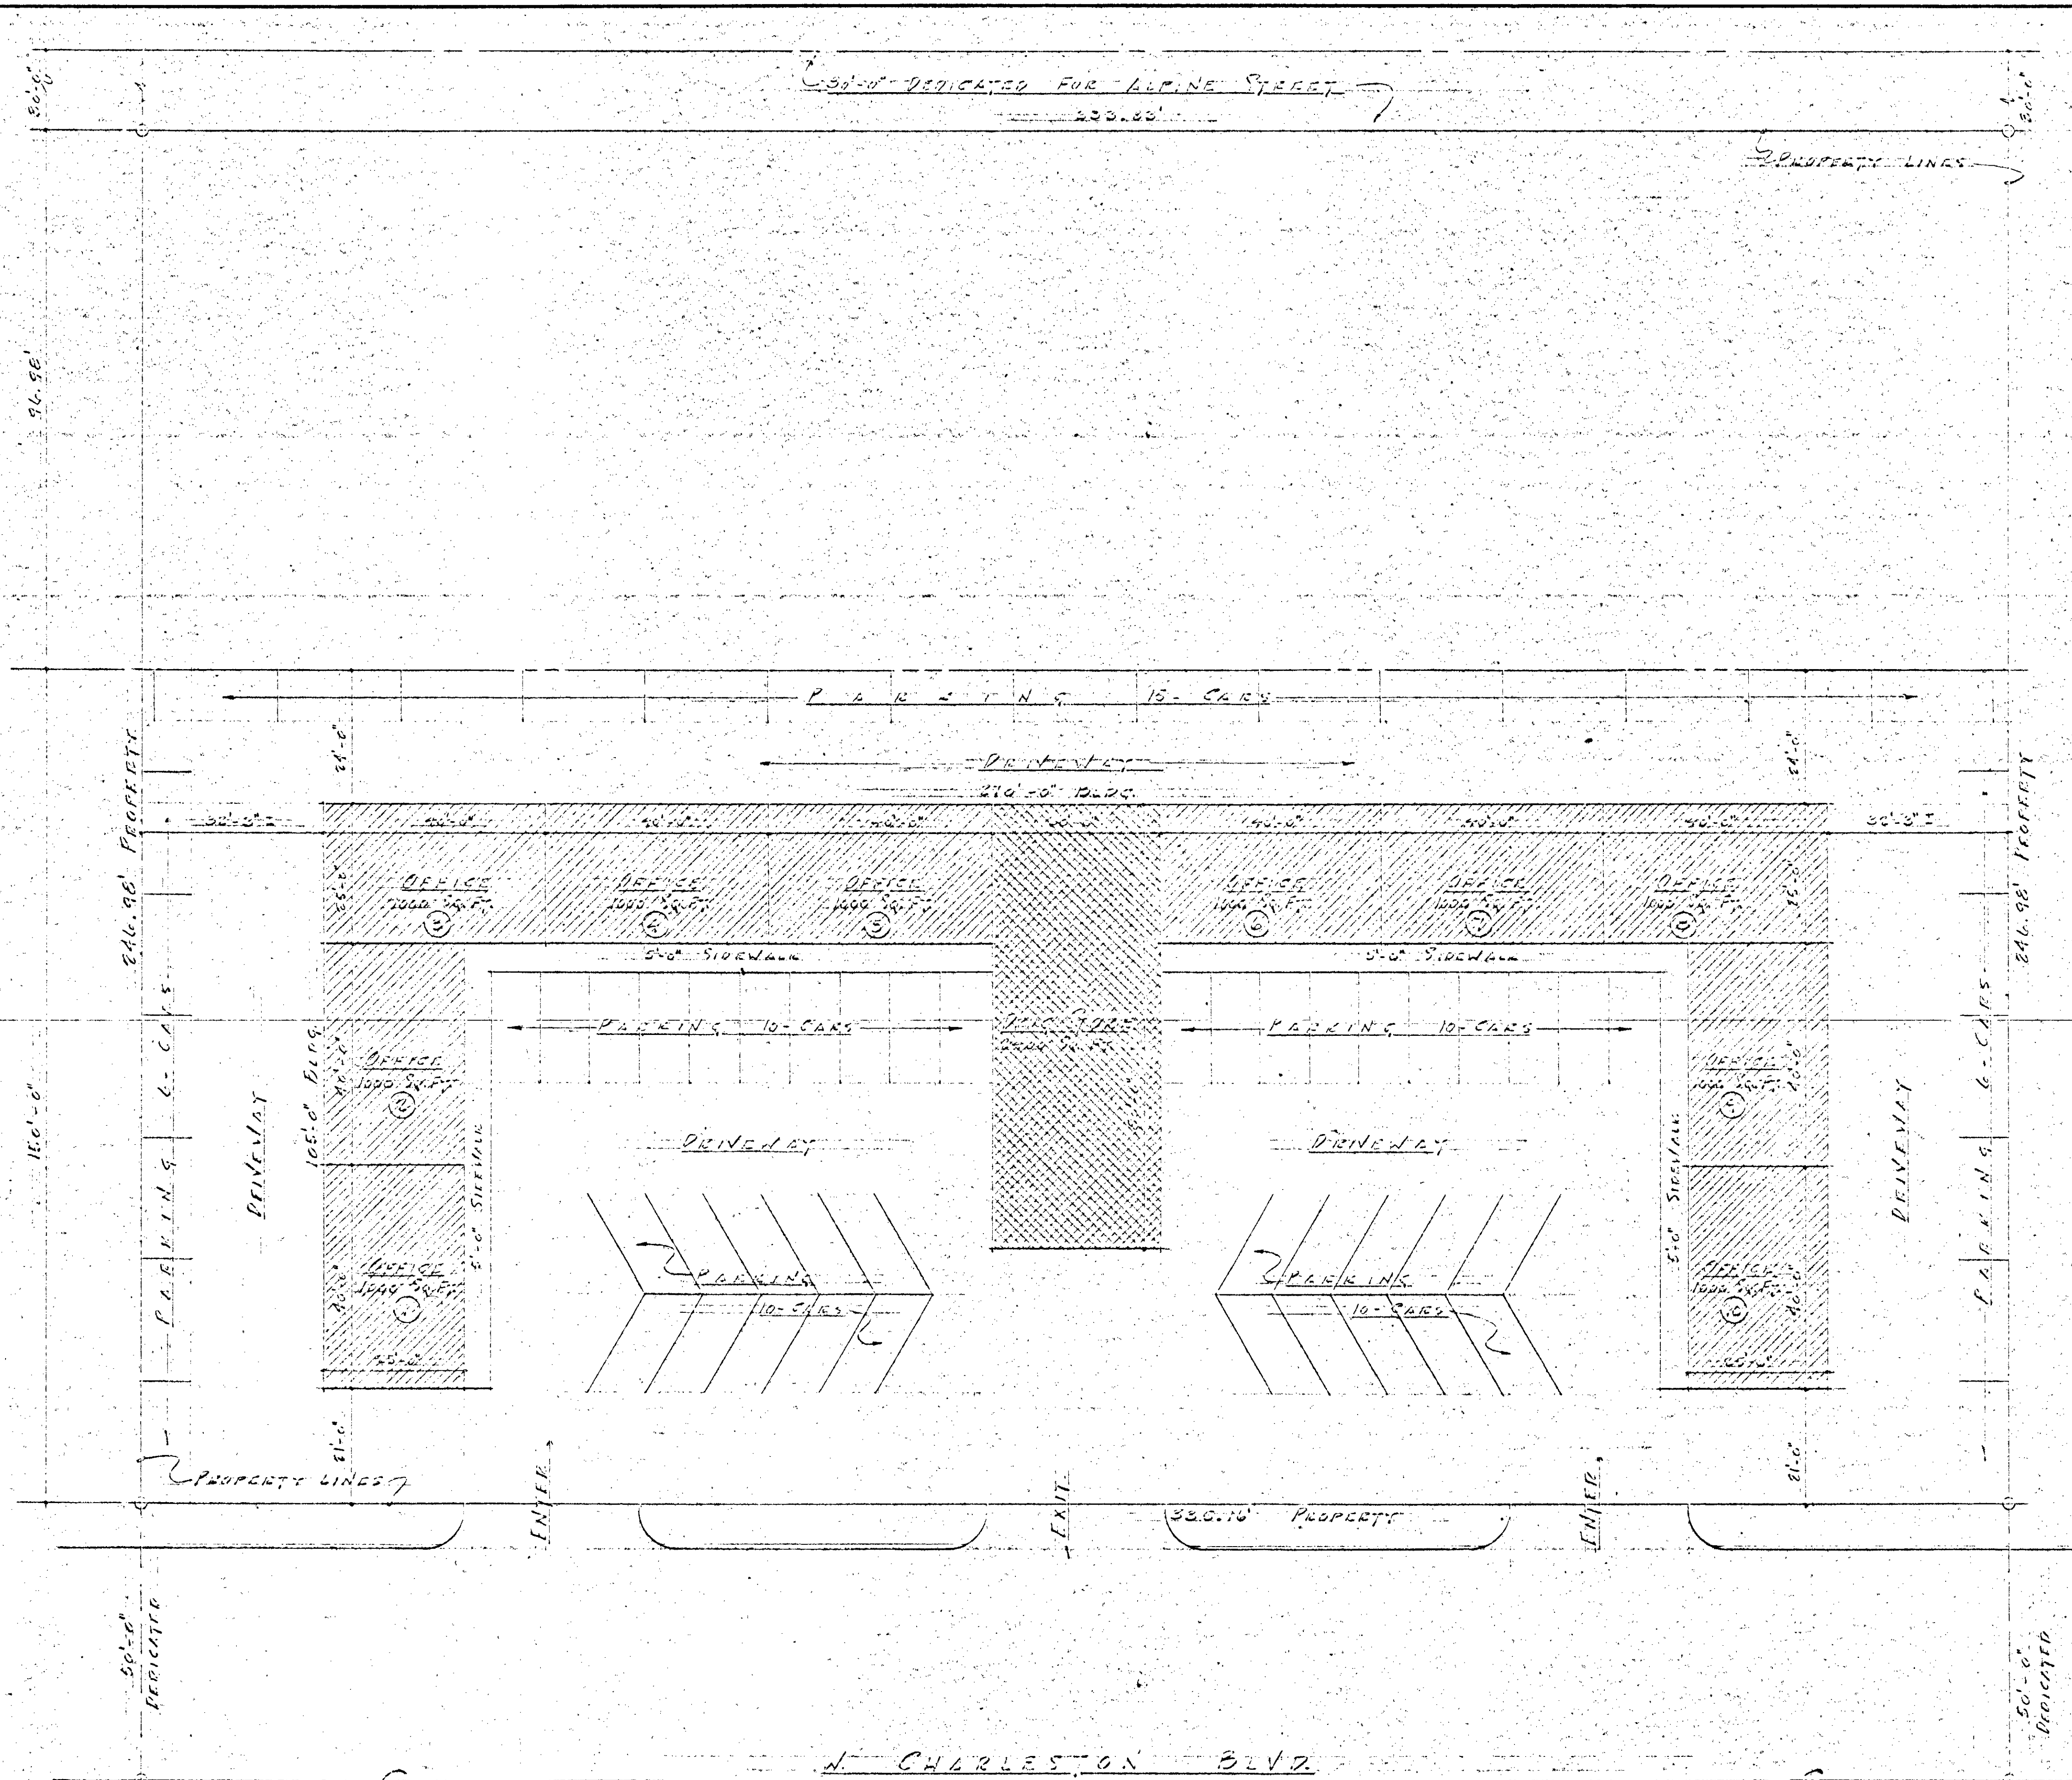

BUILDING AREA

12 DOCTOR'S OFFICES - 35'-0" x 40'-0" - 10,000 SQ. FT.

DRUG STORE - 30'-0" x 50'-0" - 2,400 SQ. FT.

TOTAL BLDG. AREA - 12,400 SQ. FT.

PARKING SPACES SHOWN FOR 67 CARS

LEGAL DESCRIPTION

GOVERNMENT LOT 20, SECTION 36, T.20 S.,

R.40 E., N.70 W., CLARK COUNTY, NEVADA

PLOT PLAN

SCALE: 1/8" = 1'-0"

142

IRA C. MARSHAK EDWARD LEEDS
ARCHITECTS A.L.A.
320 S. SIXTH STREET LAS VEGAS, NEV.

PROPOSED MEDICAL BUILDING
TO BE LOCATED ON NORTH SIDE OF WEST CHARLESTON BLVD. EAST OF LORENT BLVD.
LAS VEGAS NEVADA

SHEET TITLE
PLOT PLAN

DRAWN BY
T.C.
DATE
9-27-63

REVISIONS
SHEET NO.
1 5