



OASIS AVENUE

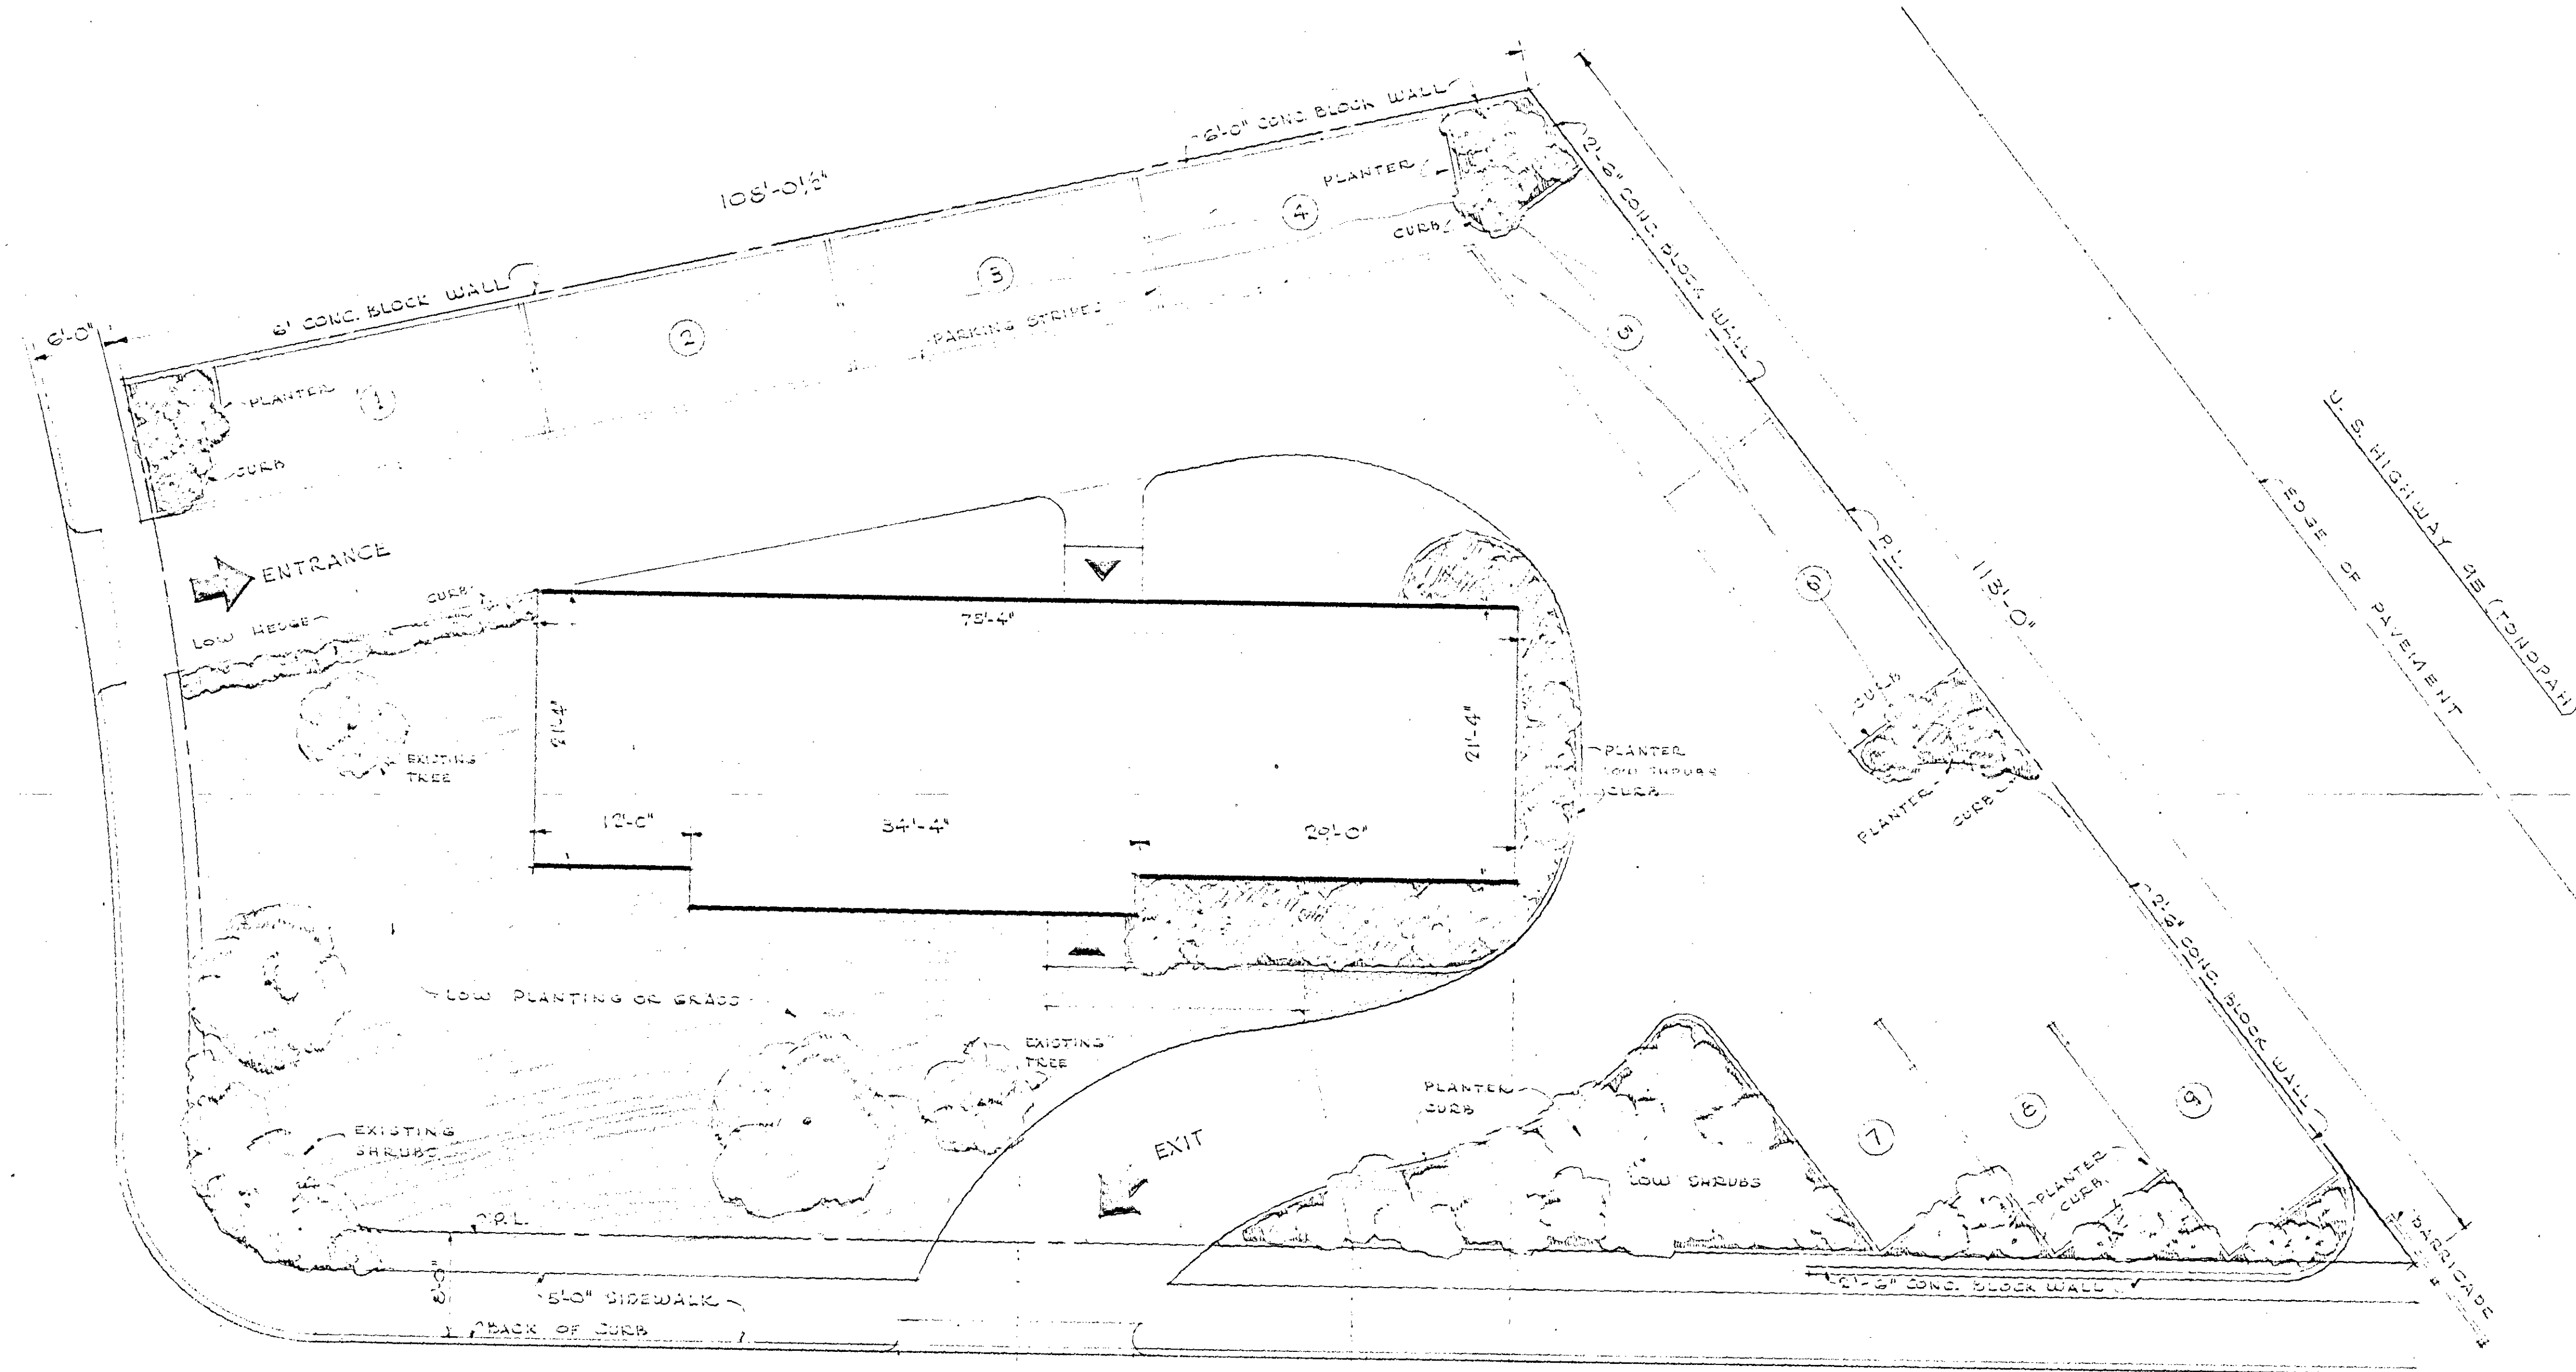

WASHINGTON AVENUE

ALL PARKING SPACES 10'-0" x 24'-0"

SCALE: 1/8" = 1'-0"

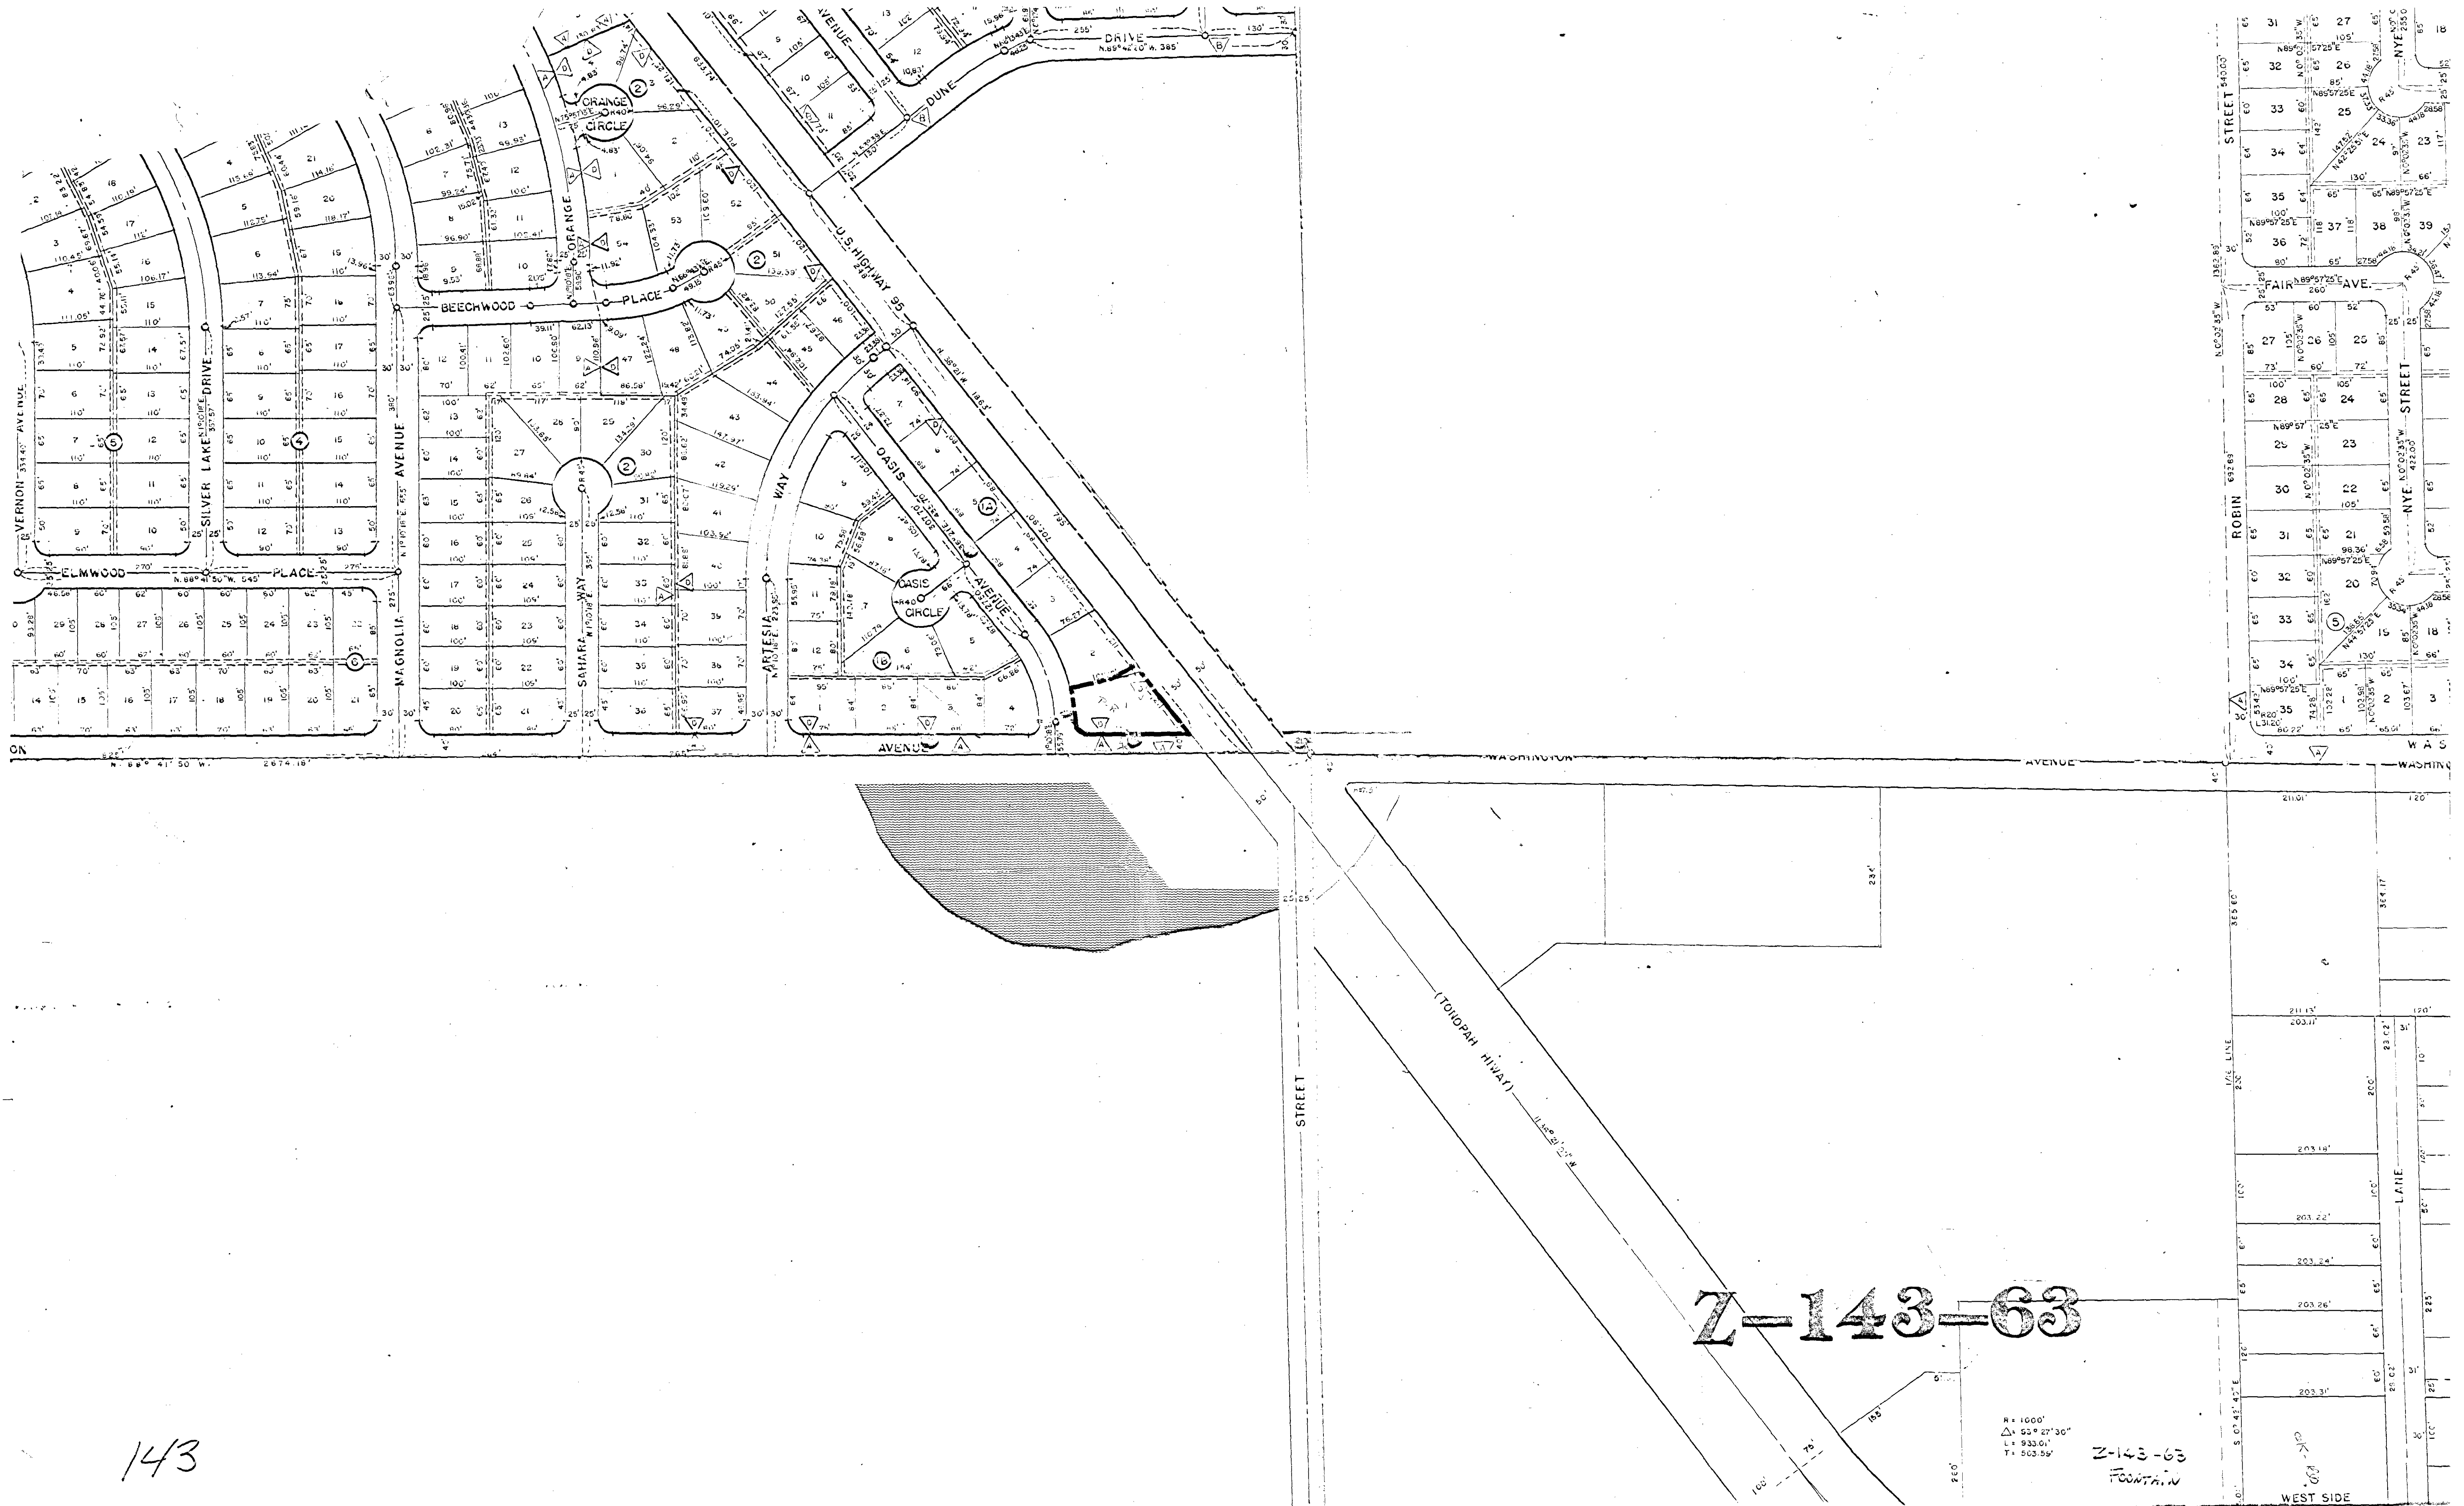

143

Z-143-63

R = 1000'
Δ = 52° 27' 30"
L = 933.01'
T = 503.56'

Z-143-63
FOUNTAIN

