
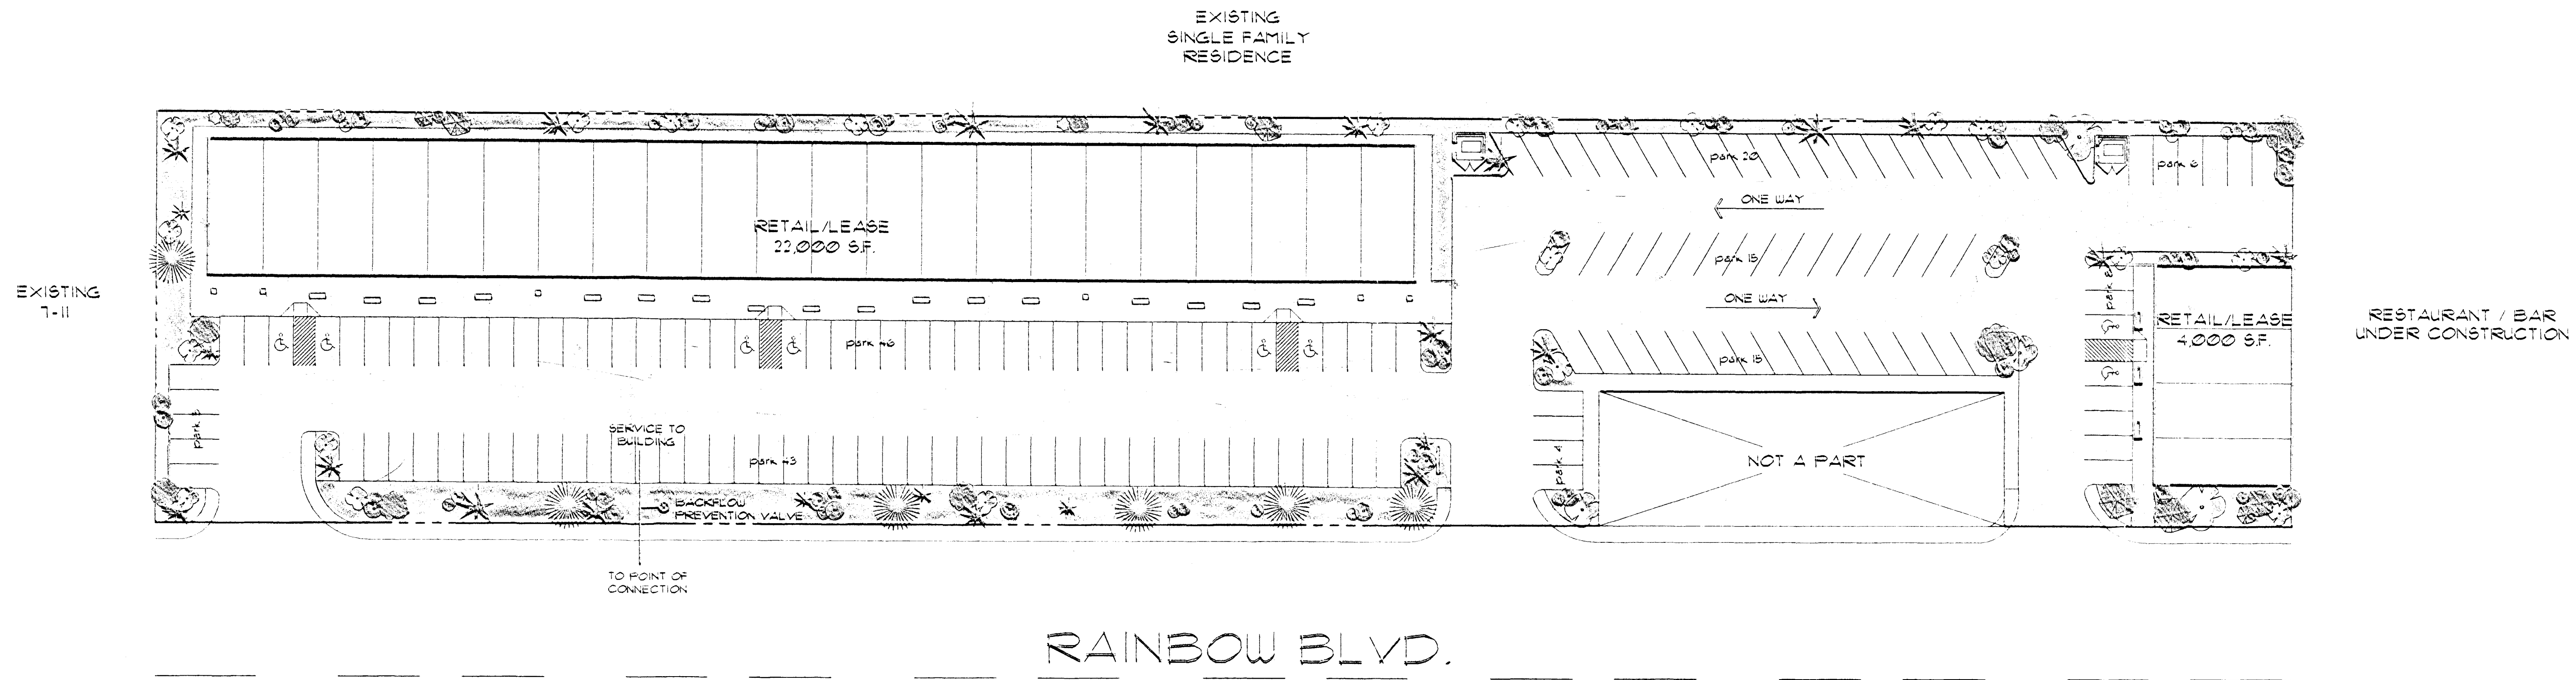


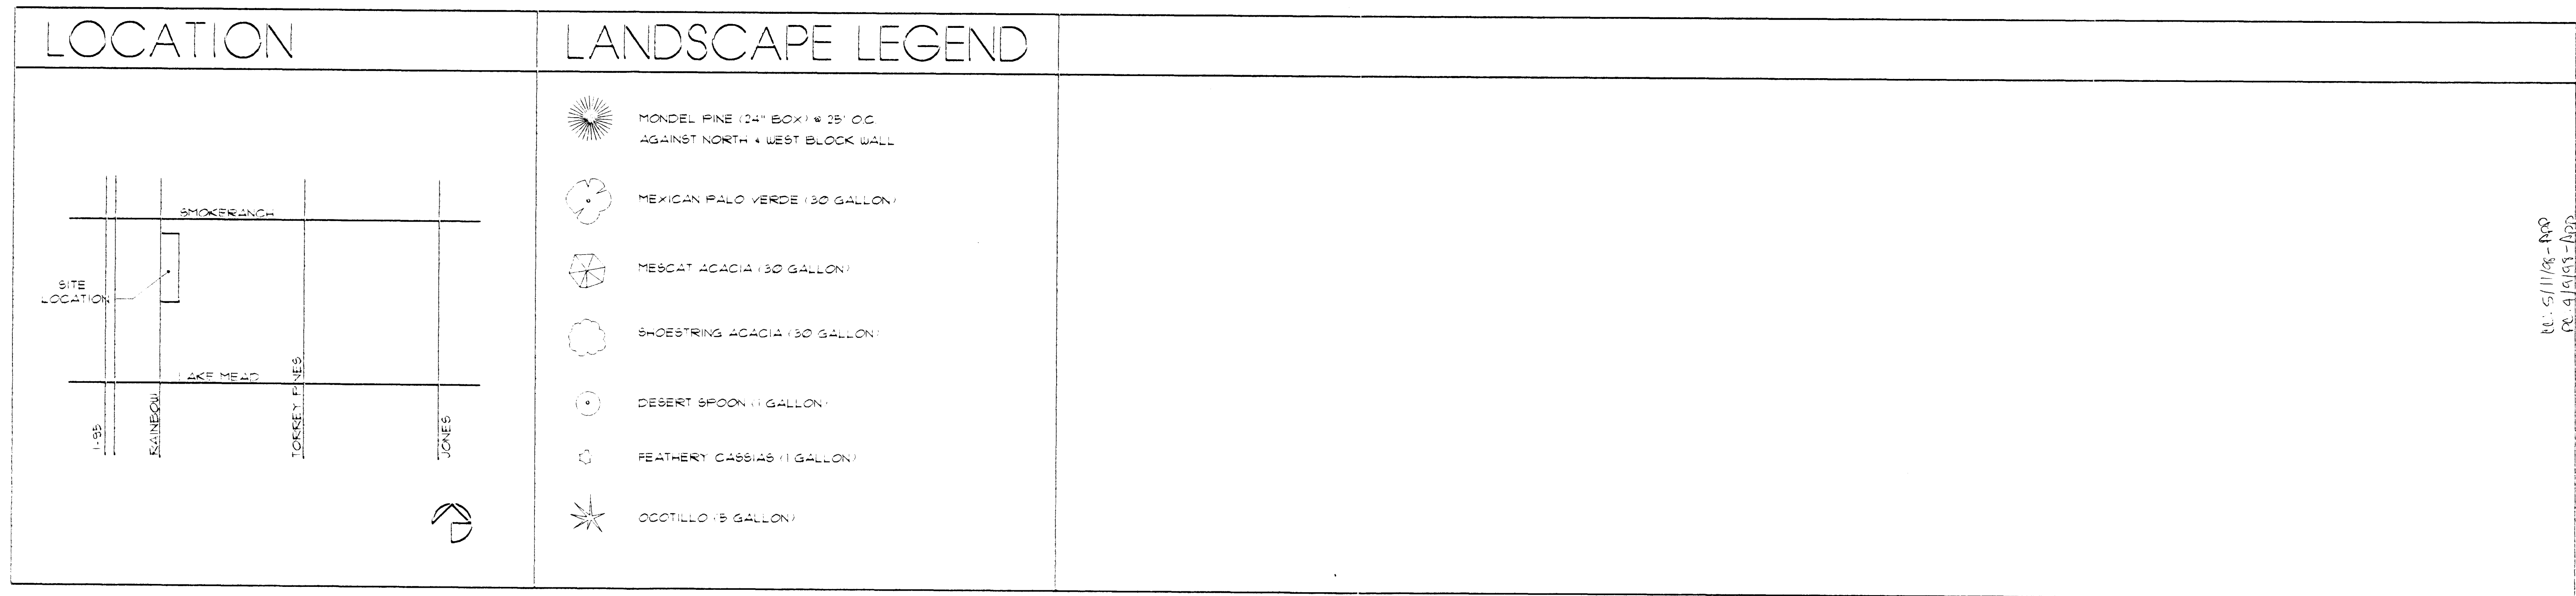

Z-146-89 (8) 4/9/98 PC

PC: 5/11/98 - App
PC: 9/9/98 - App

Z-146-89(8)

revisions

John
Adolf
burke, architect

2655 S. KENNEDY BLVD, #401 LAS V * NV 89102 (702) 876-4863

COMMERCIAL PROJECT

for: TERRAQUEST REALTY
& DEVELOPMENT

CITY OF LAS VEGAS NEVADA

sheet no.

date	5/12/57
proj. no.	5703
drwn. by	
chkd. by	

date	5/12/57
proj. no.	5703
drwn. by	
chkd. by	

date	5/12/57
proj. no.	5703
drwn. by	
chkd. by	

date	5/12/57
proj. no.	5703
drwn. by	
chkd. by	