



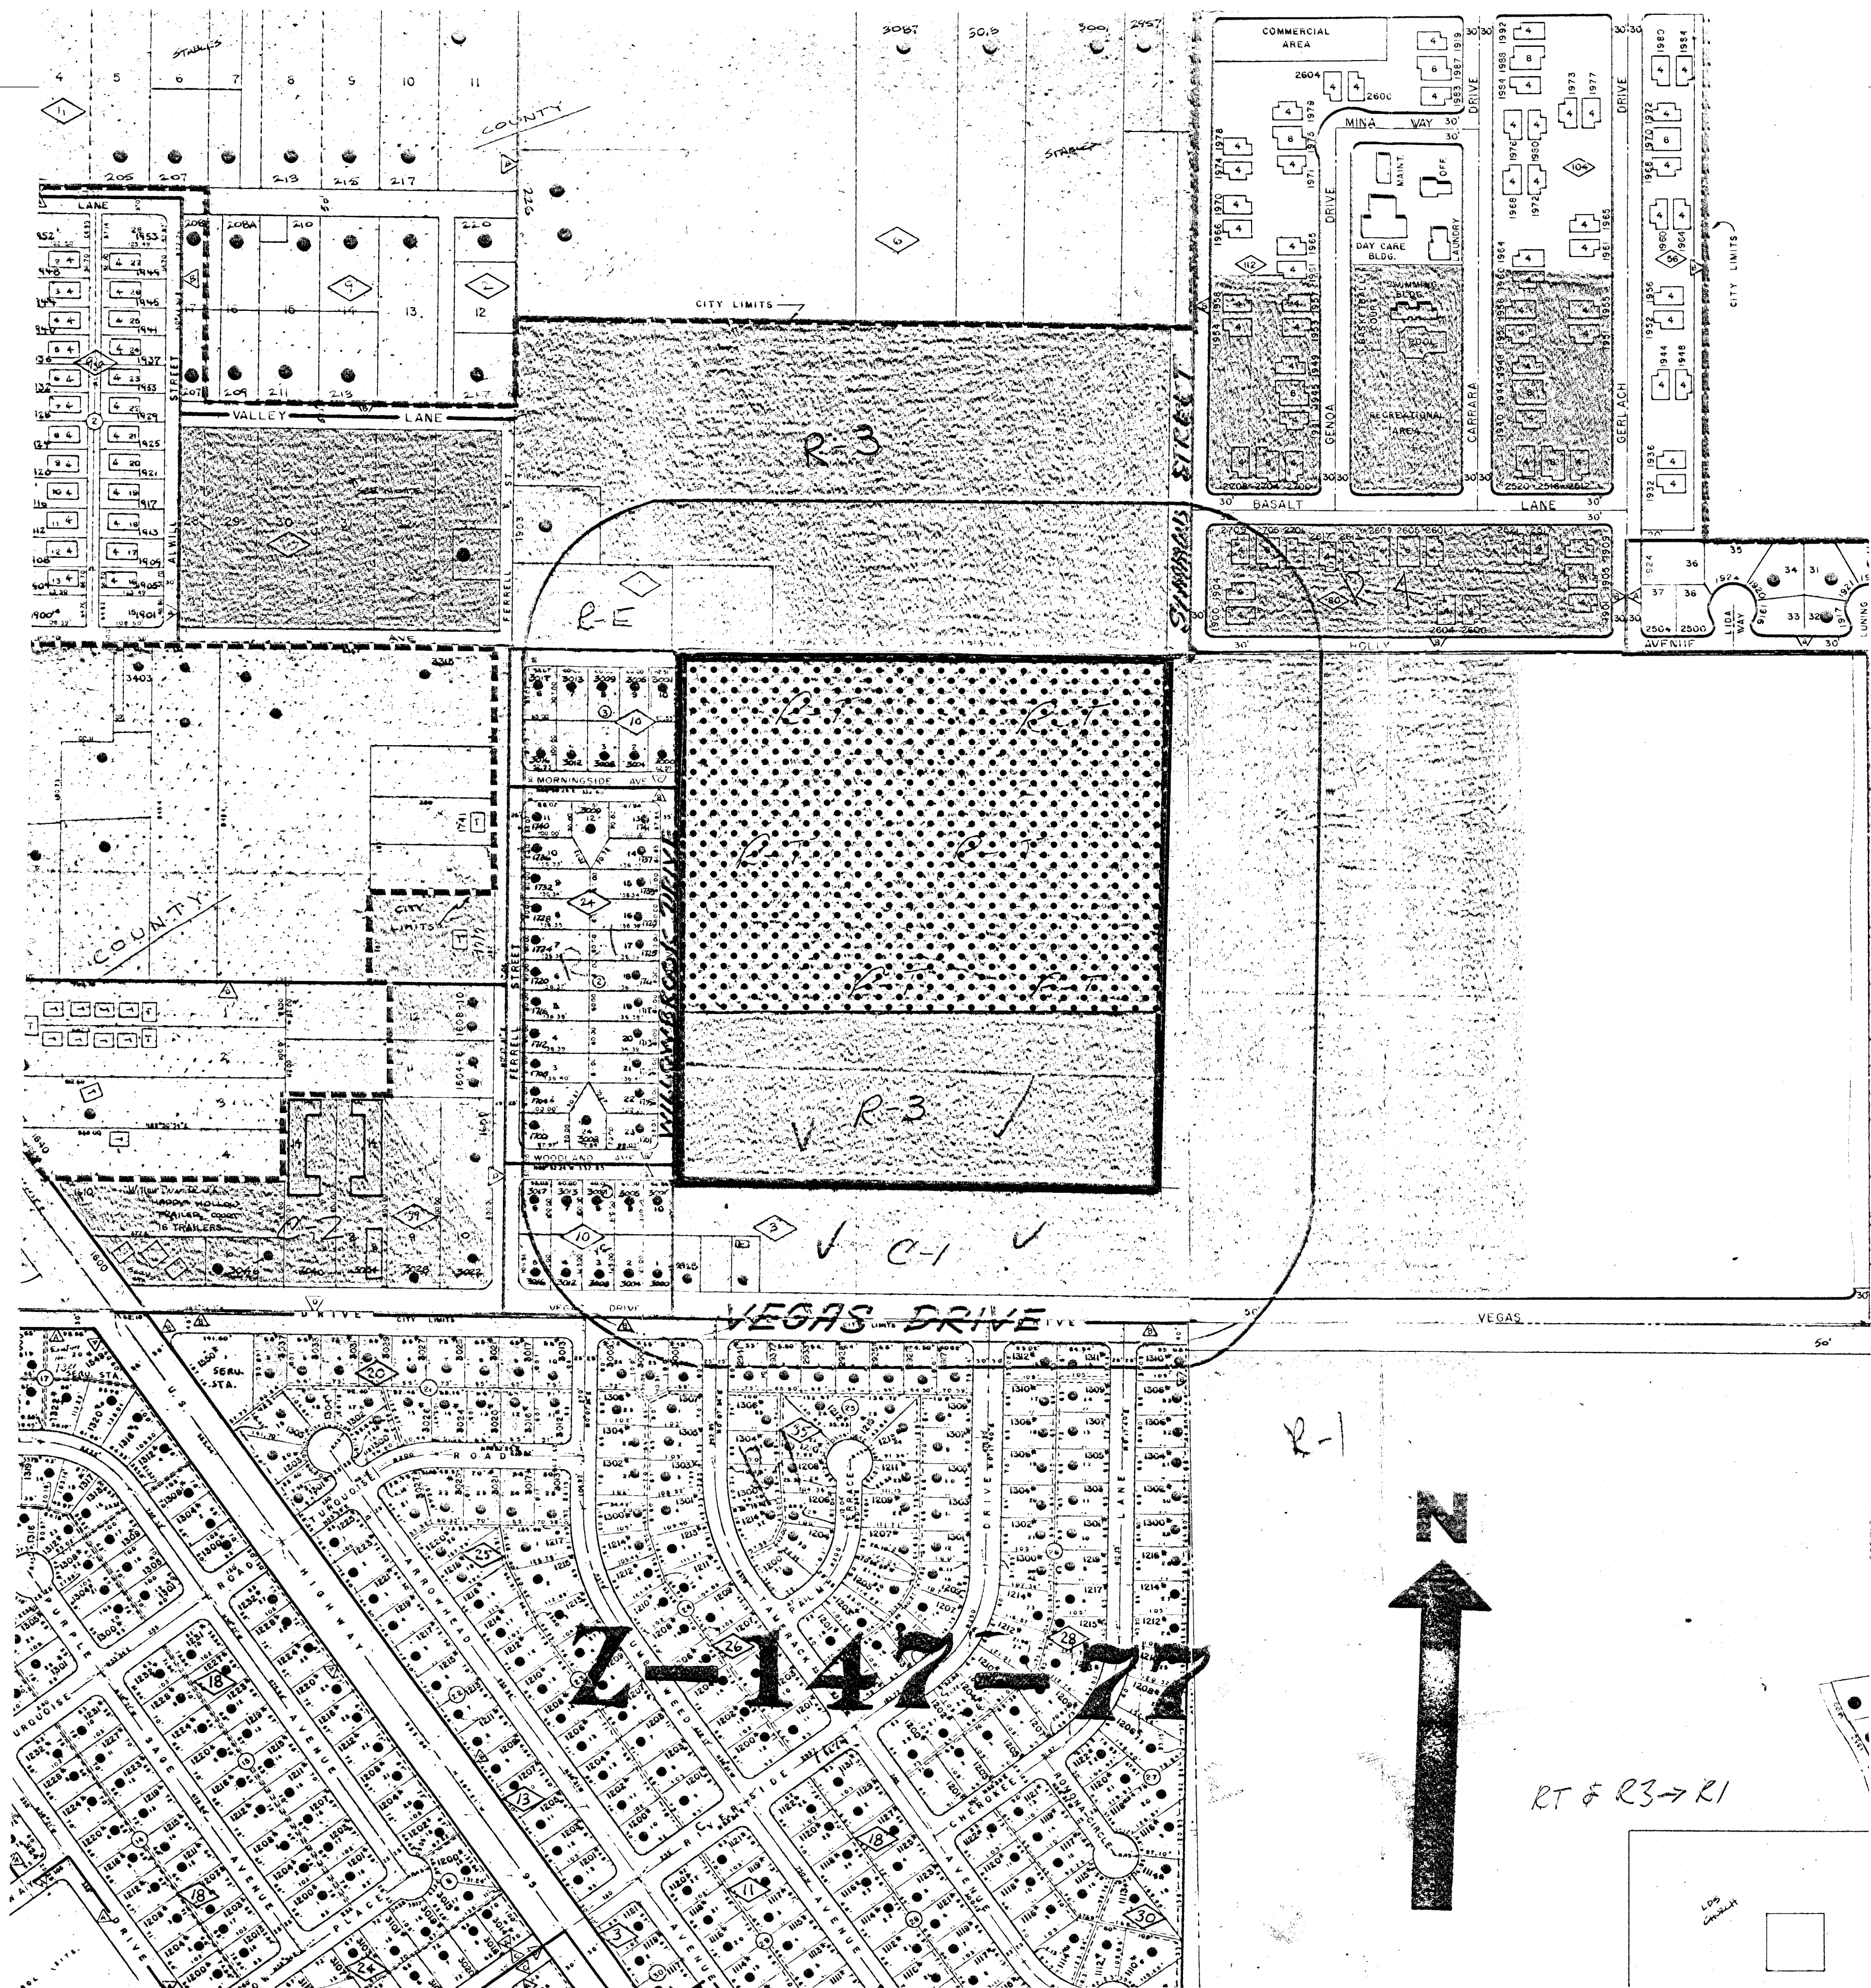

11/28/50
11/28/50
11/28/50

SIMMONS ST.

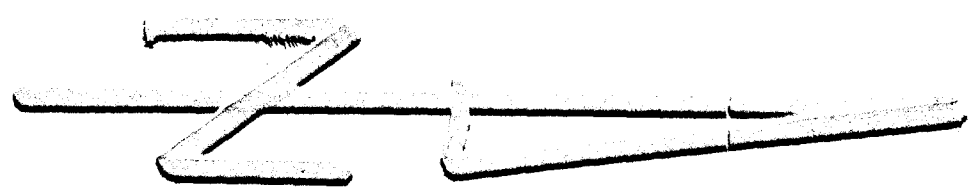


DR

21777

PC-1/2/13
CC-2/1/13


乙・14777

22

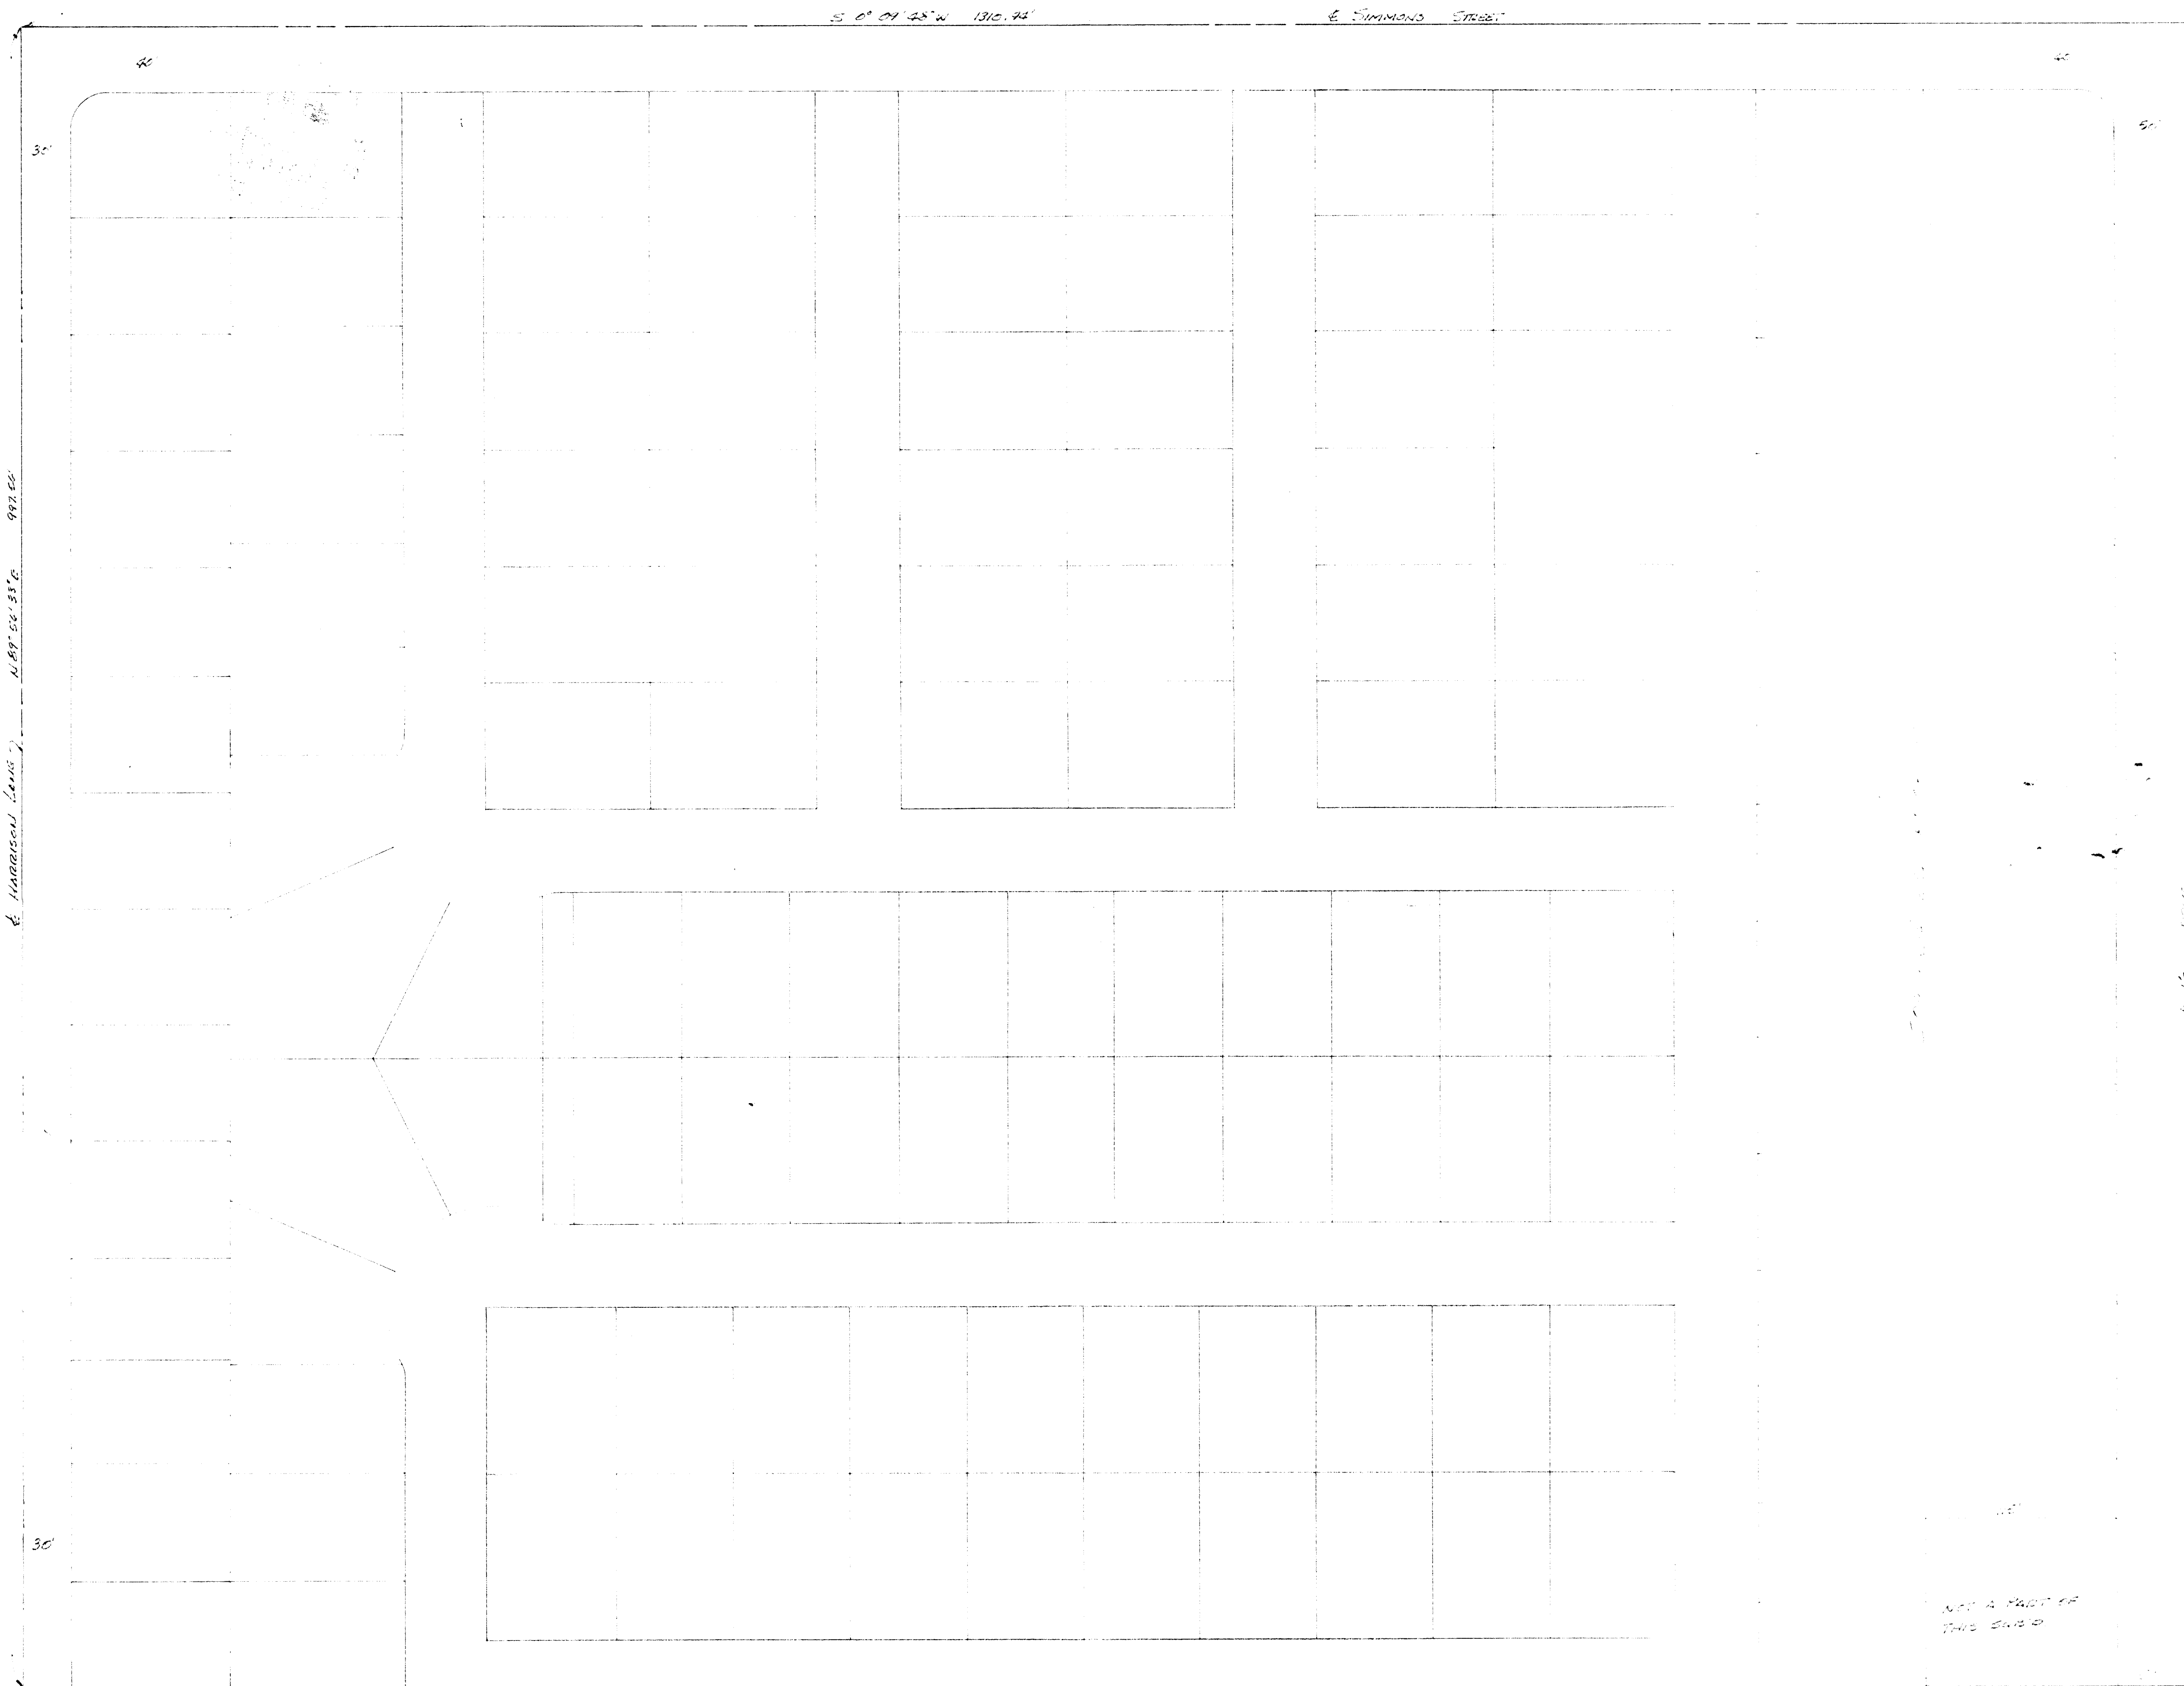

GREEN TREE SUBD
BUSINESS DEVELOPMENT, INC.

NOT A PART OF
THIS SUBD

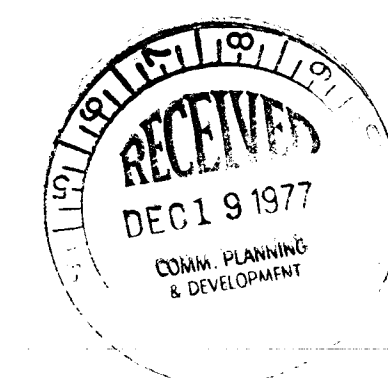

2-147-77