


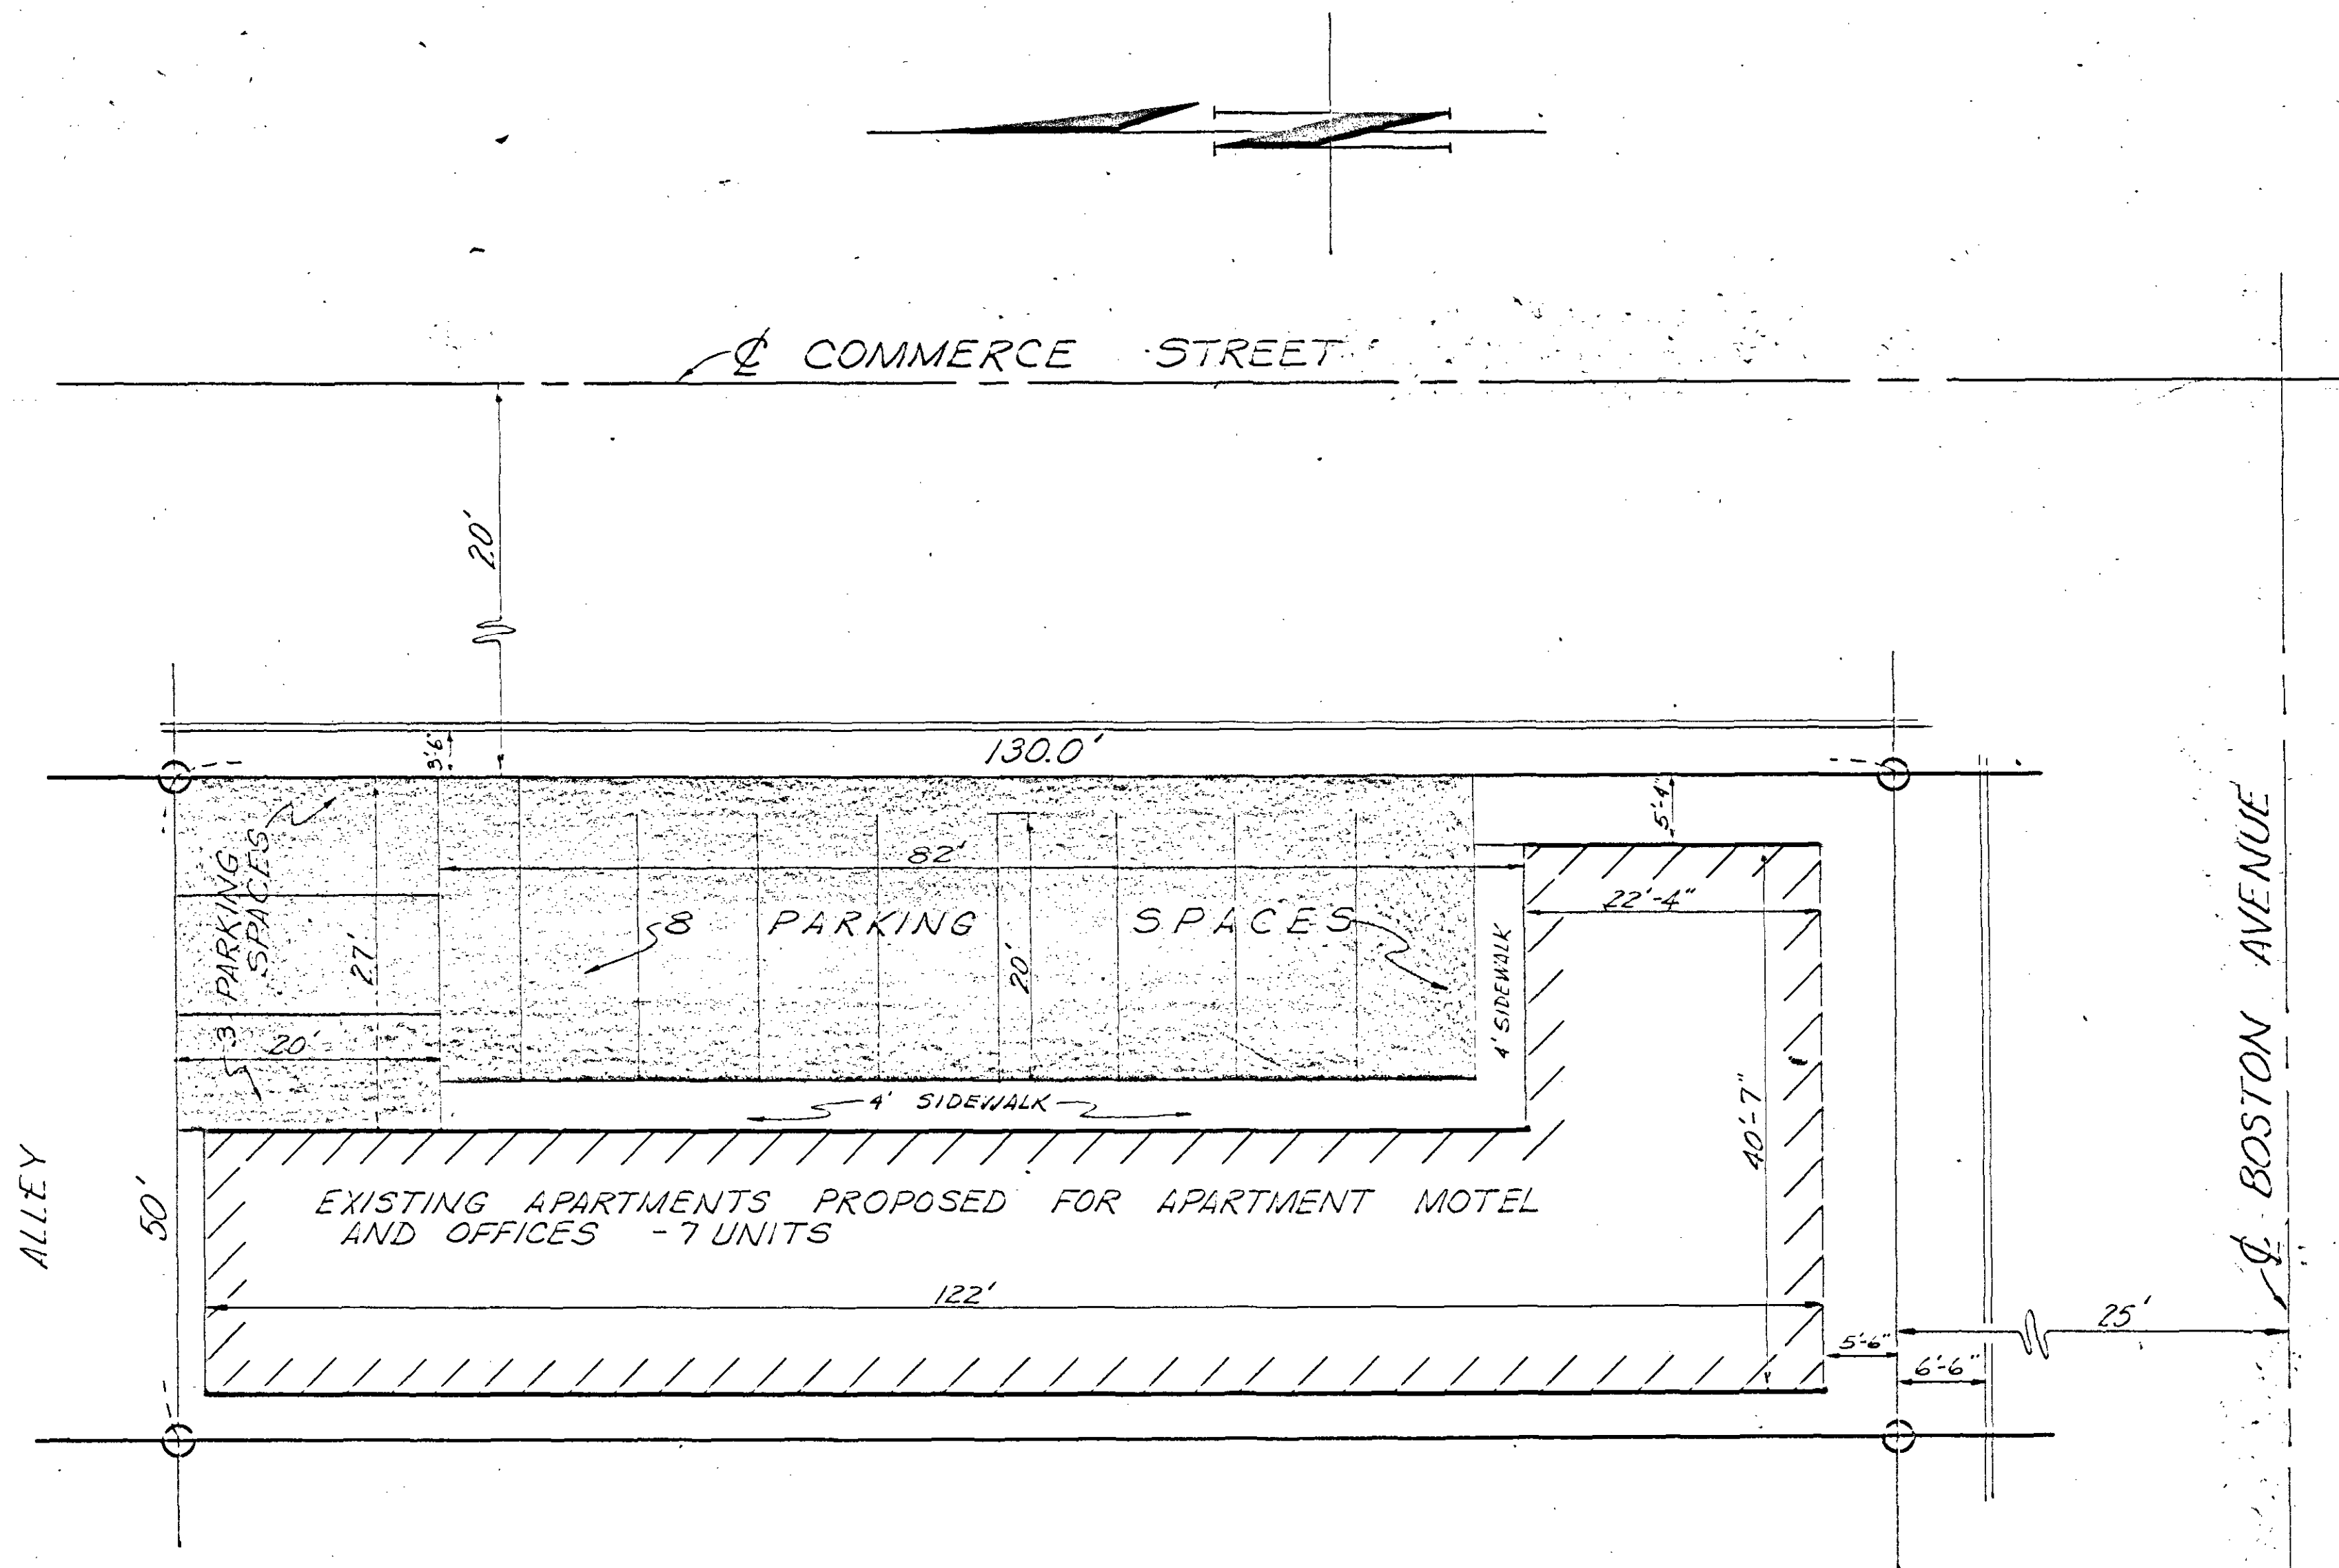

PLOT PLAN

THOMAS J. DALY
2011 COMMERCE

DRAWN BY -
JIM GRIFFIN

SCALE
1"=10'

DATE
11-19-63

148