



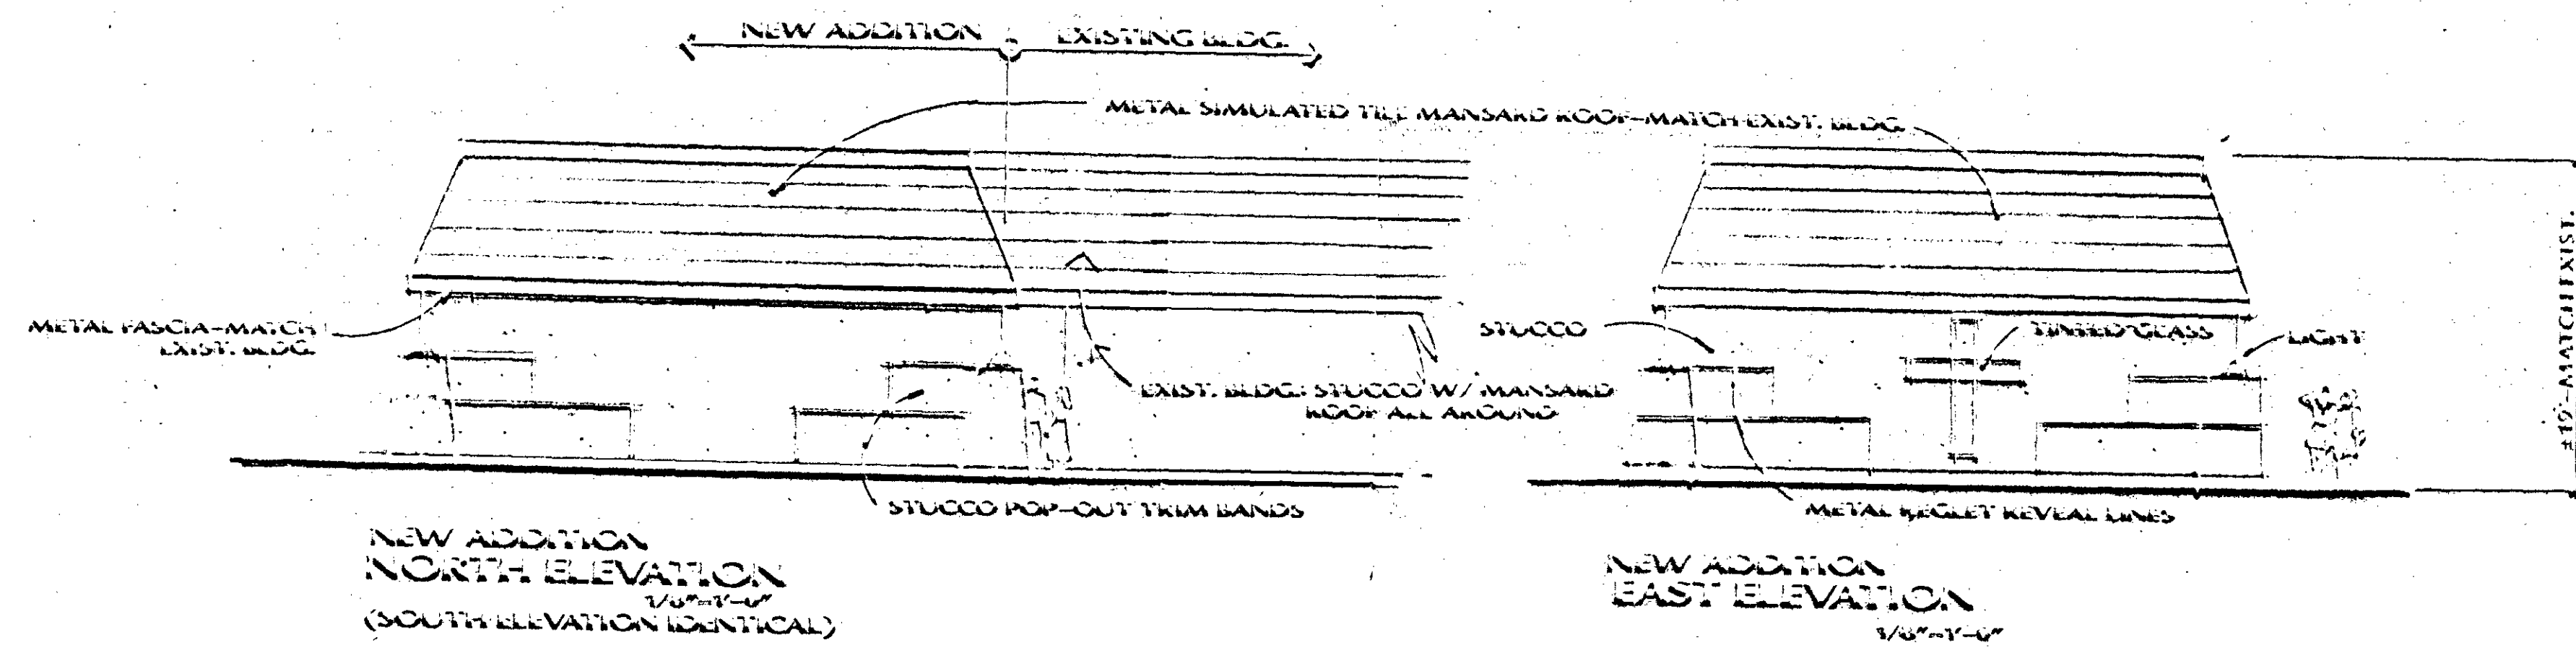


LANDSCAPING LEGEND



EXISTING PALM TREE

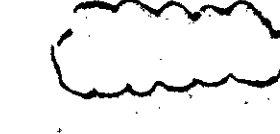


تحت إشراف "مجلس علماء" في

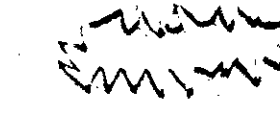

"MEXICAN PRIMROSE"
FLOWERING GROUND COVER

(LANDSCAPING SET IN 3/4" SCREENED
DECORATIVE ROCK GRAVEL)

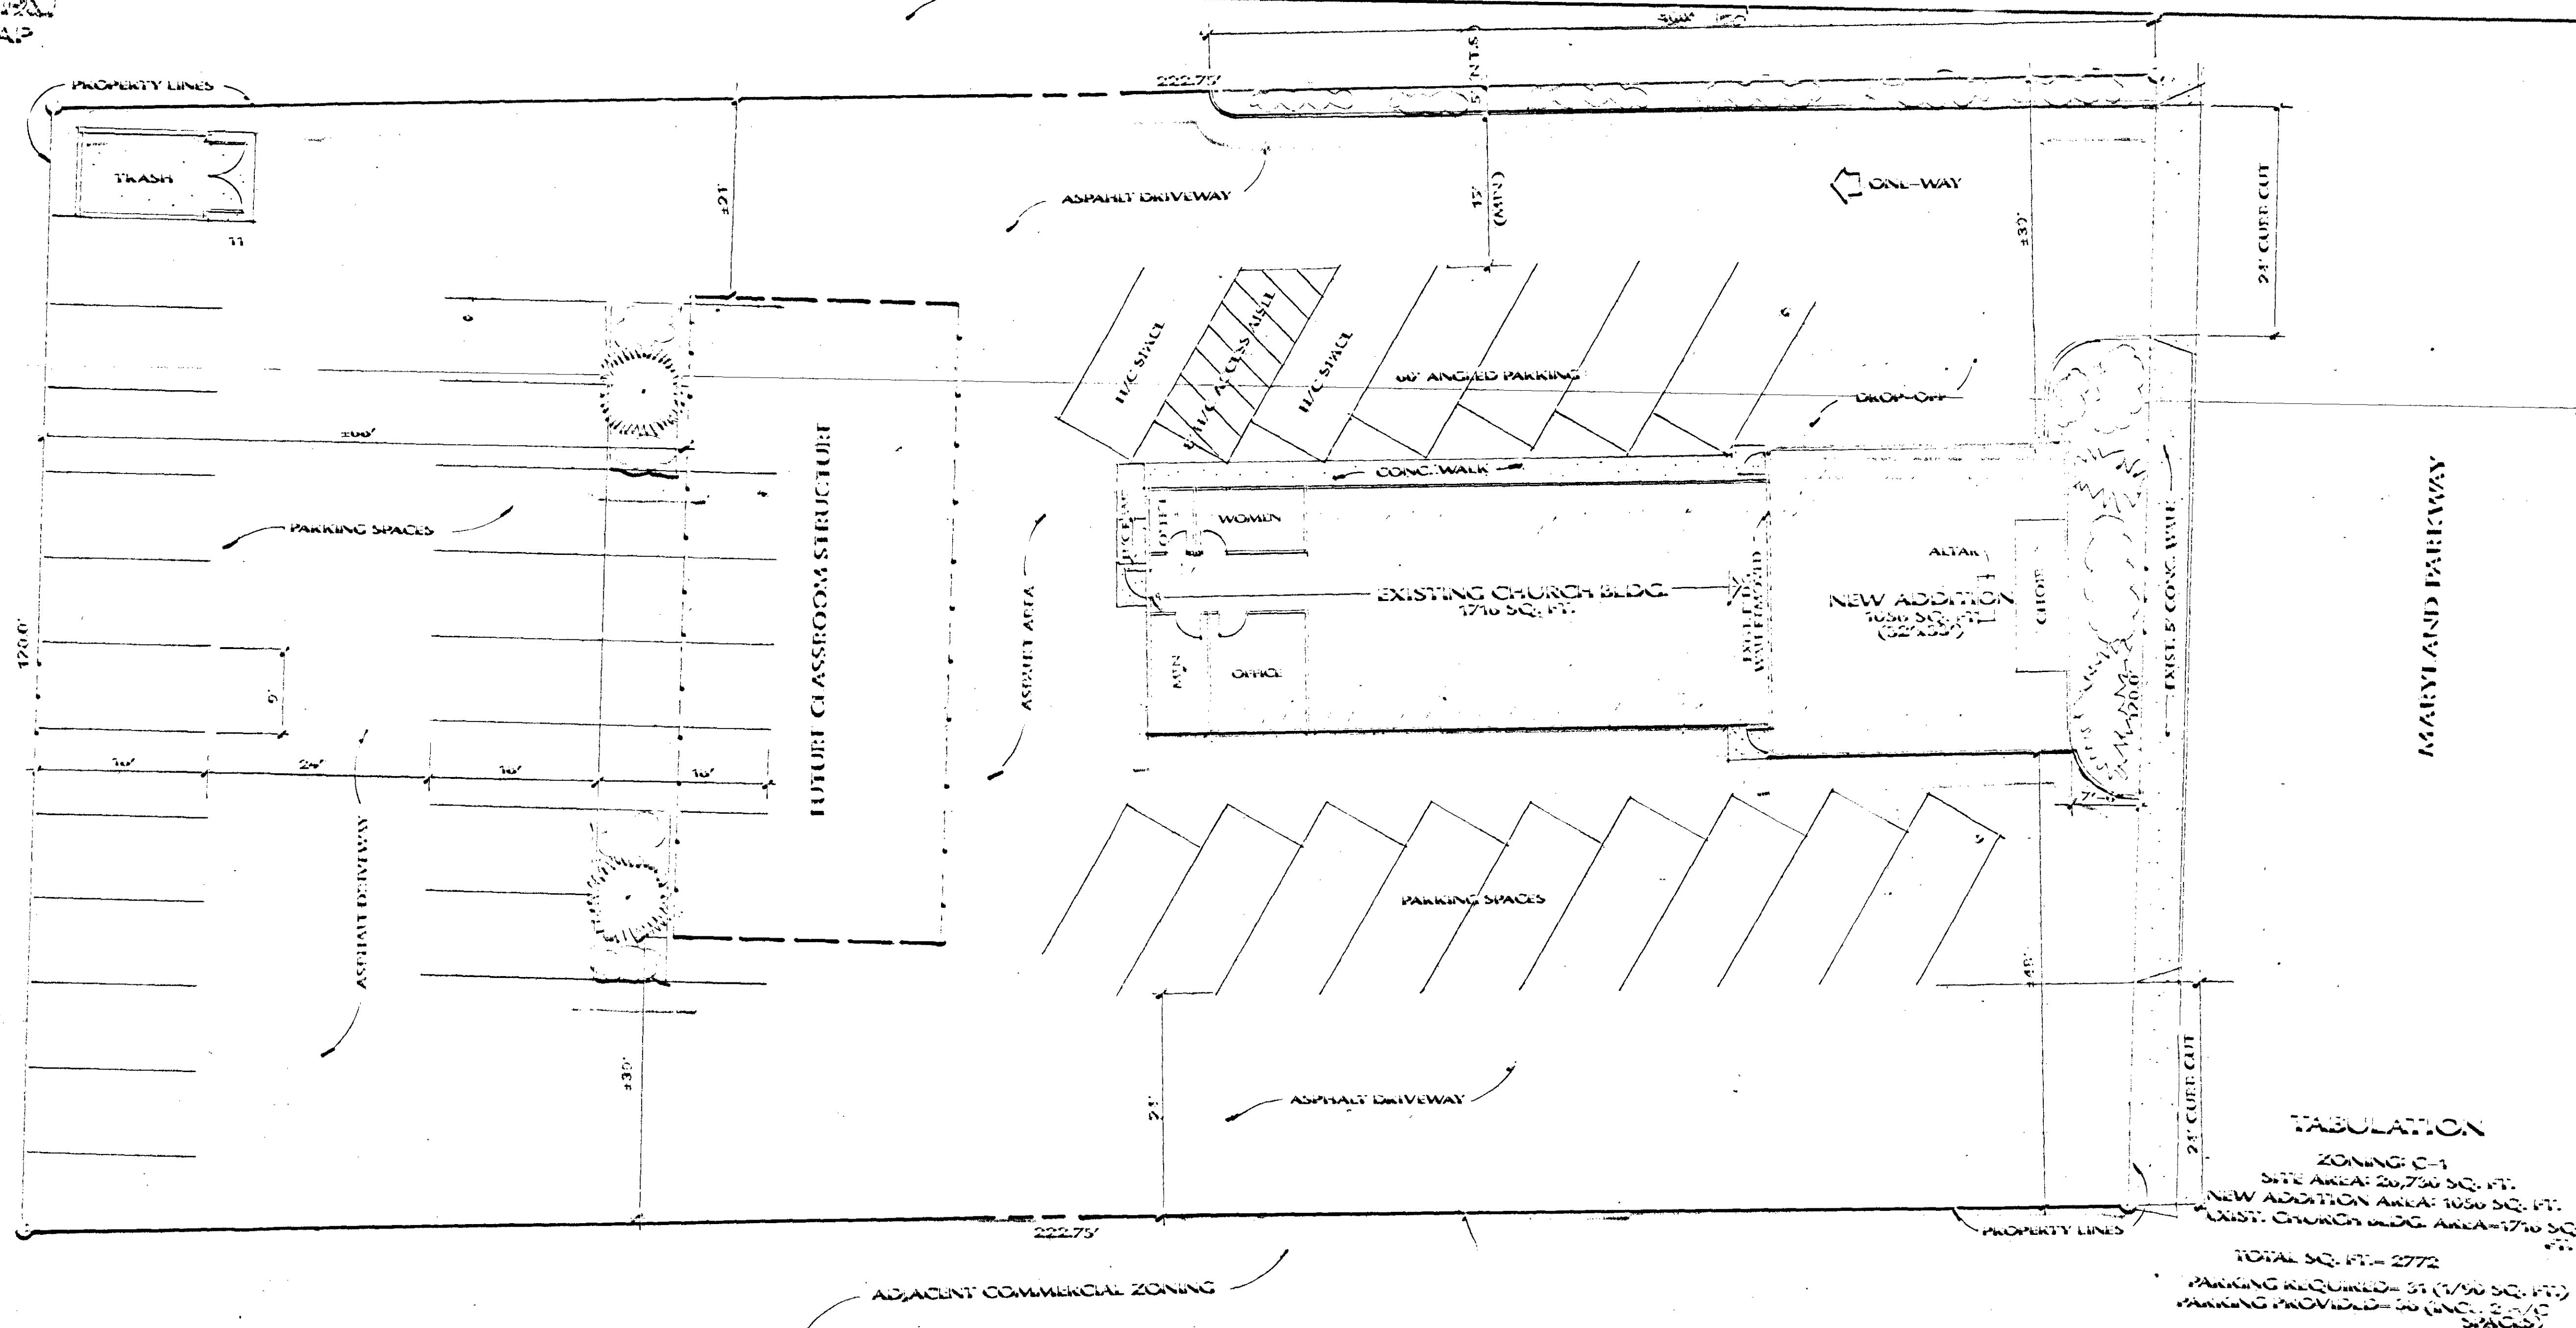

TABULATION

ZONING: C-1
SITE AREA: 20,750 SQ. FT.
NEW ADDITION AREA: 1050 SQ. FT.
EXIST. CHURCH ANDG. AREA=1710 SQ.
TOTAL SQ. FT.= 2772
PARKING REQUIRED= 31 (1/50 SQ. FT.)
PARKING PROVIDED= 50 (INC. 25/10
STREET)

SITE/FLOOR/LANDSCAPING PLAN

Z-149-62

[illegible]