



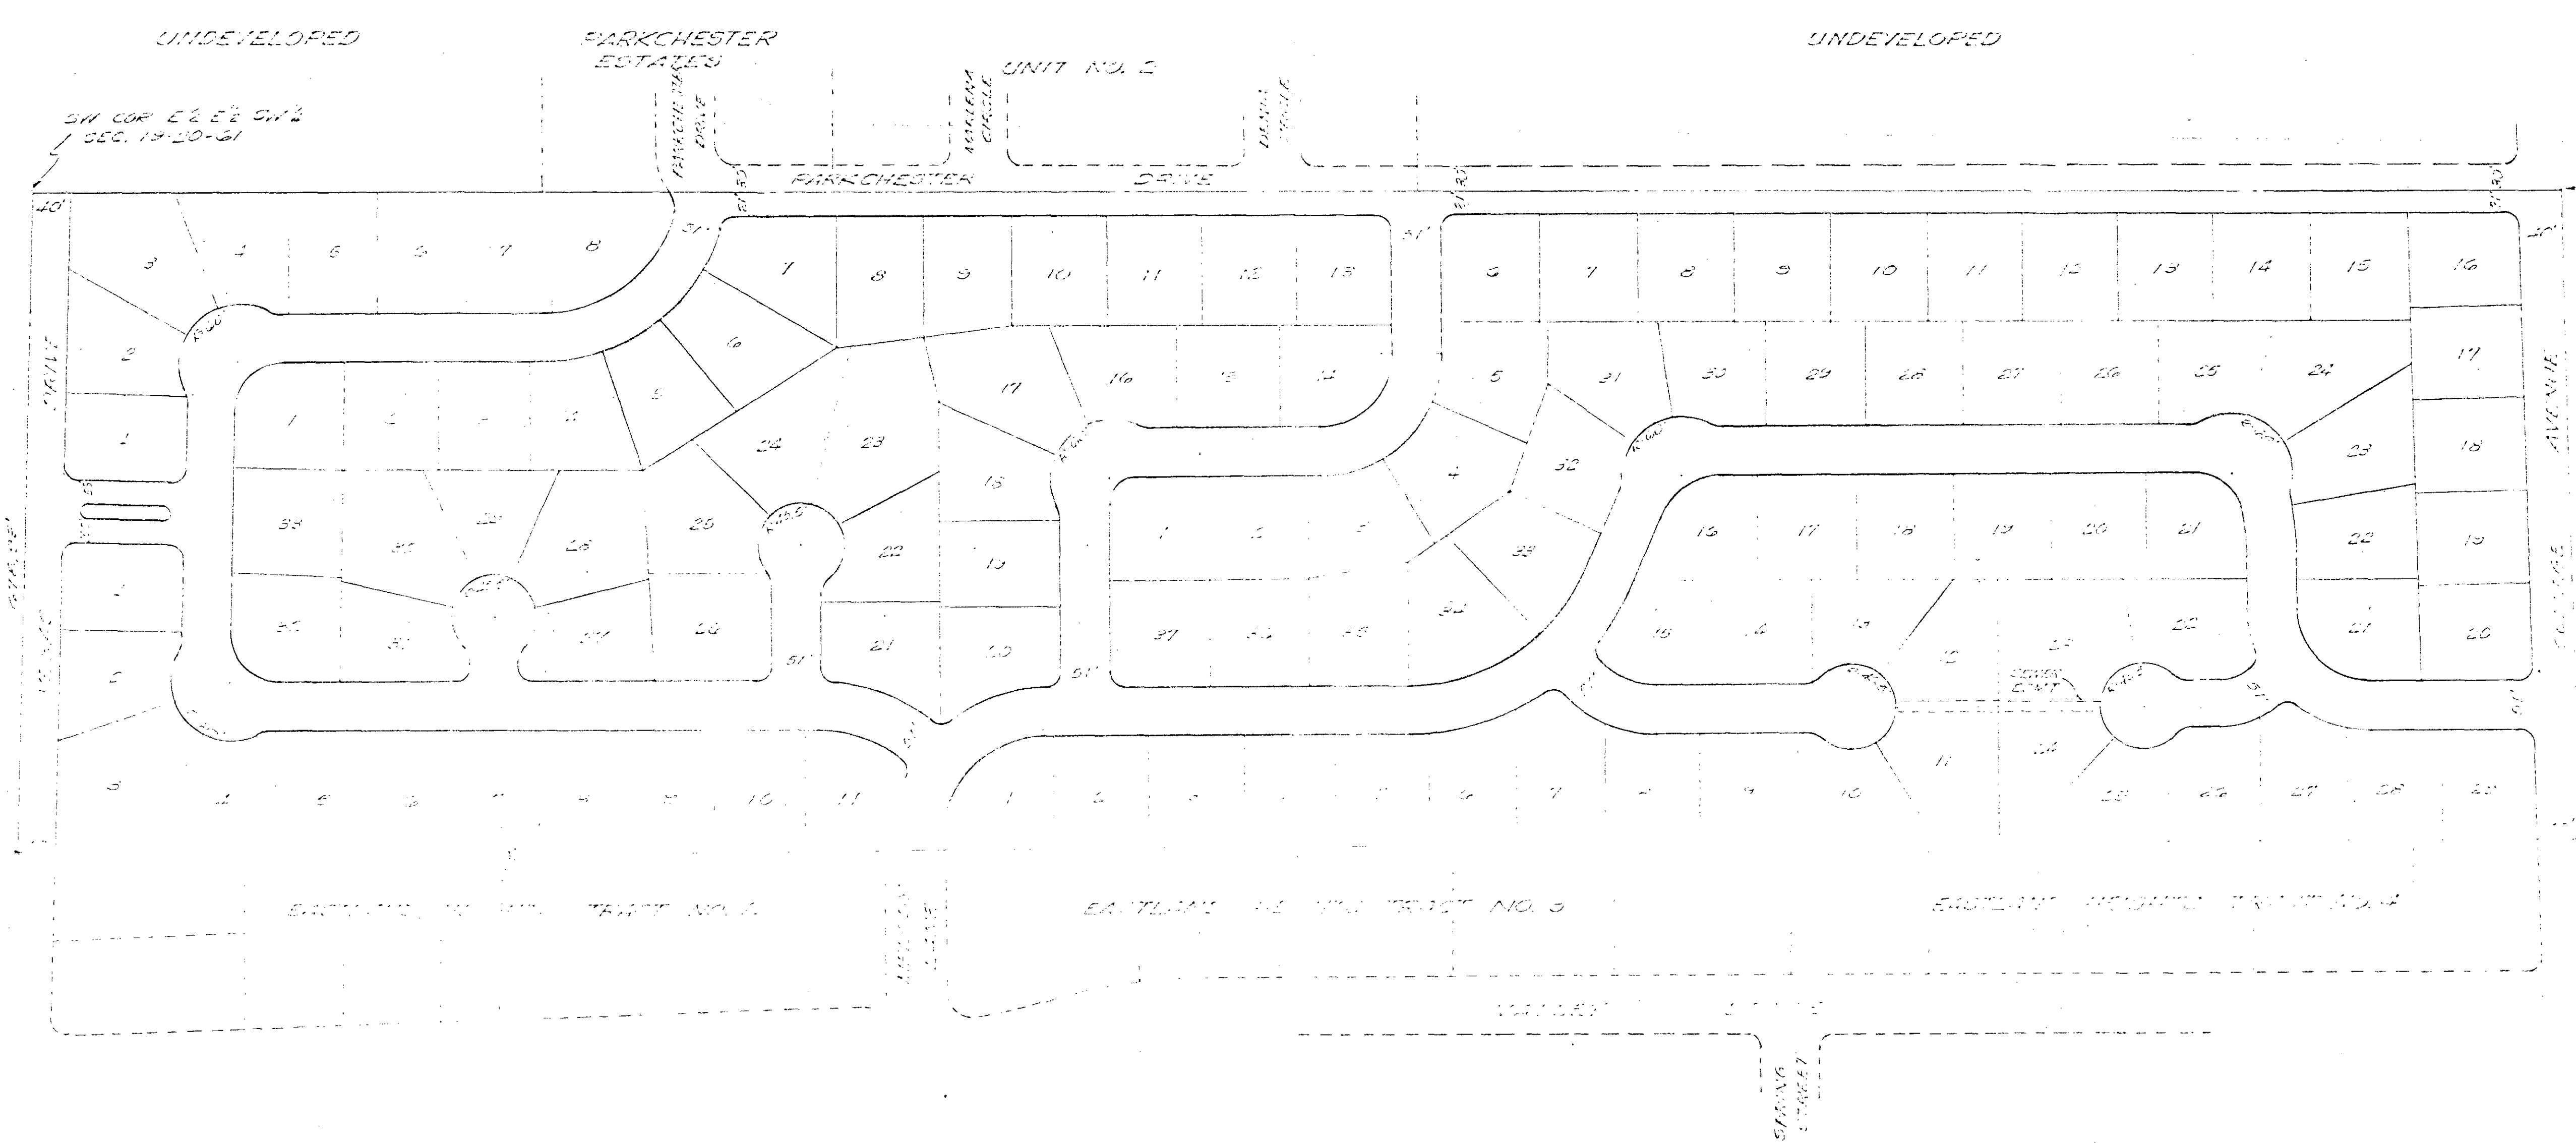

PARKCHESTER ESTATES		
UNIT NO. 2		
CHECKED	APPROVED	DRAWN
DATE		DESIGNED
BEING THE 1/2 SW 1/4 OF SEC. 19, T20S, R10E, N20S, COUNTY OF CLARK, STATE OF NEVADA		
SCALE: 1"=100'	SHEET	OF
Kraemer Engineering Co. - Las Vegas, Nevada		

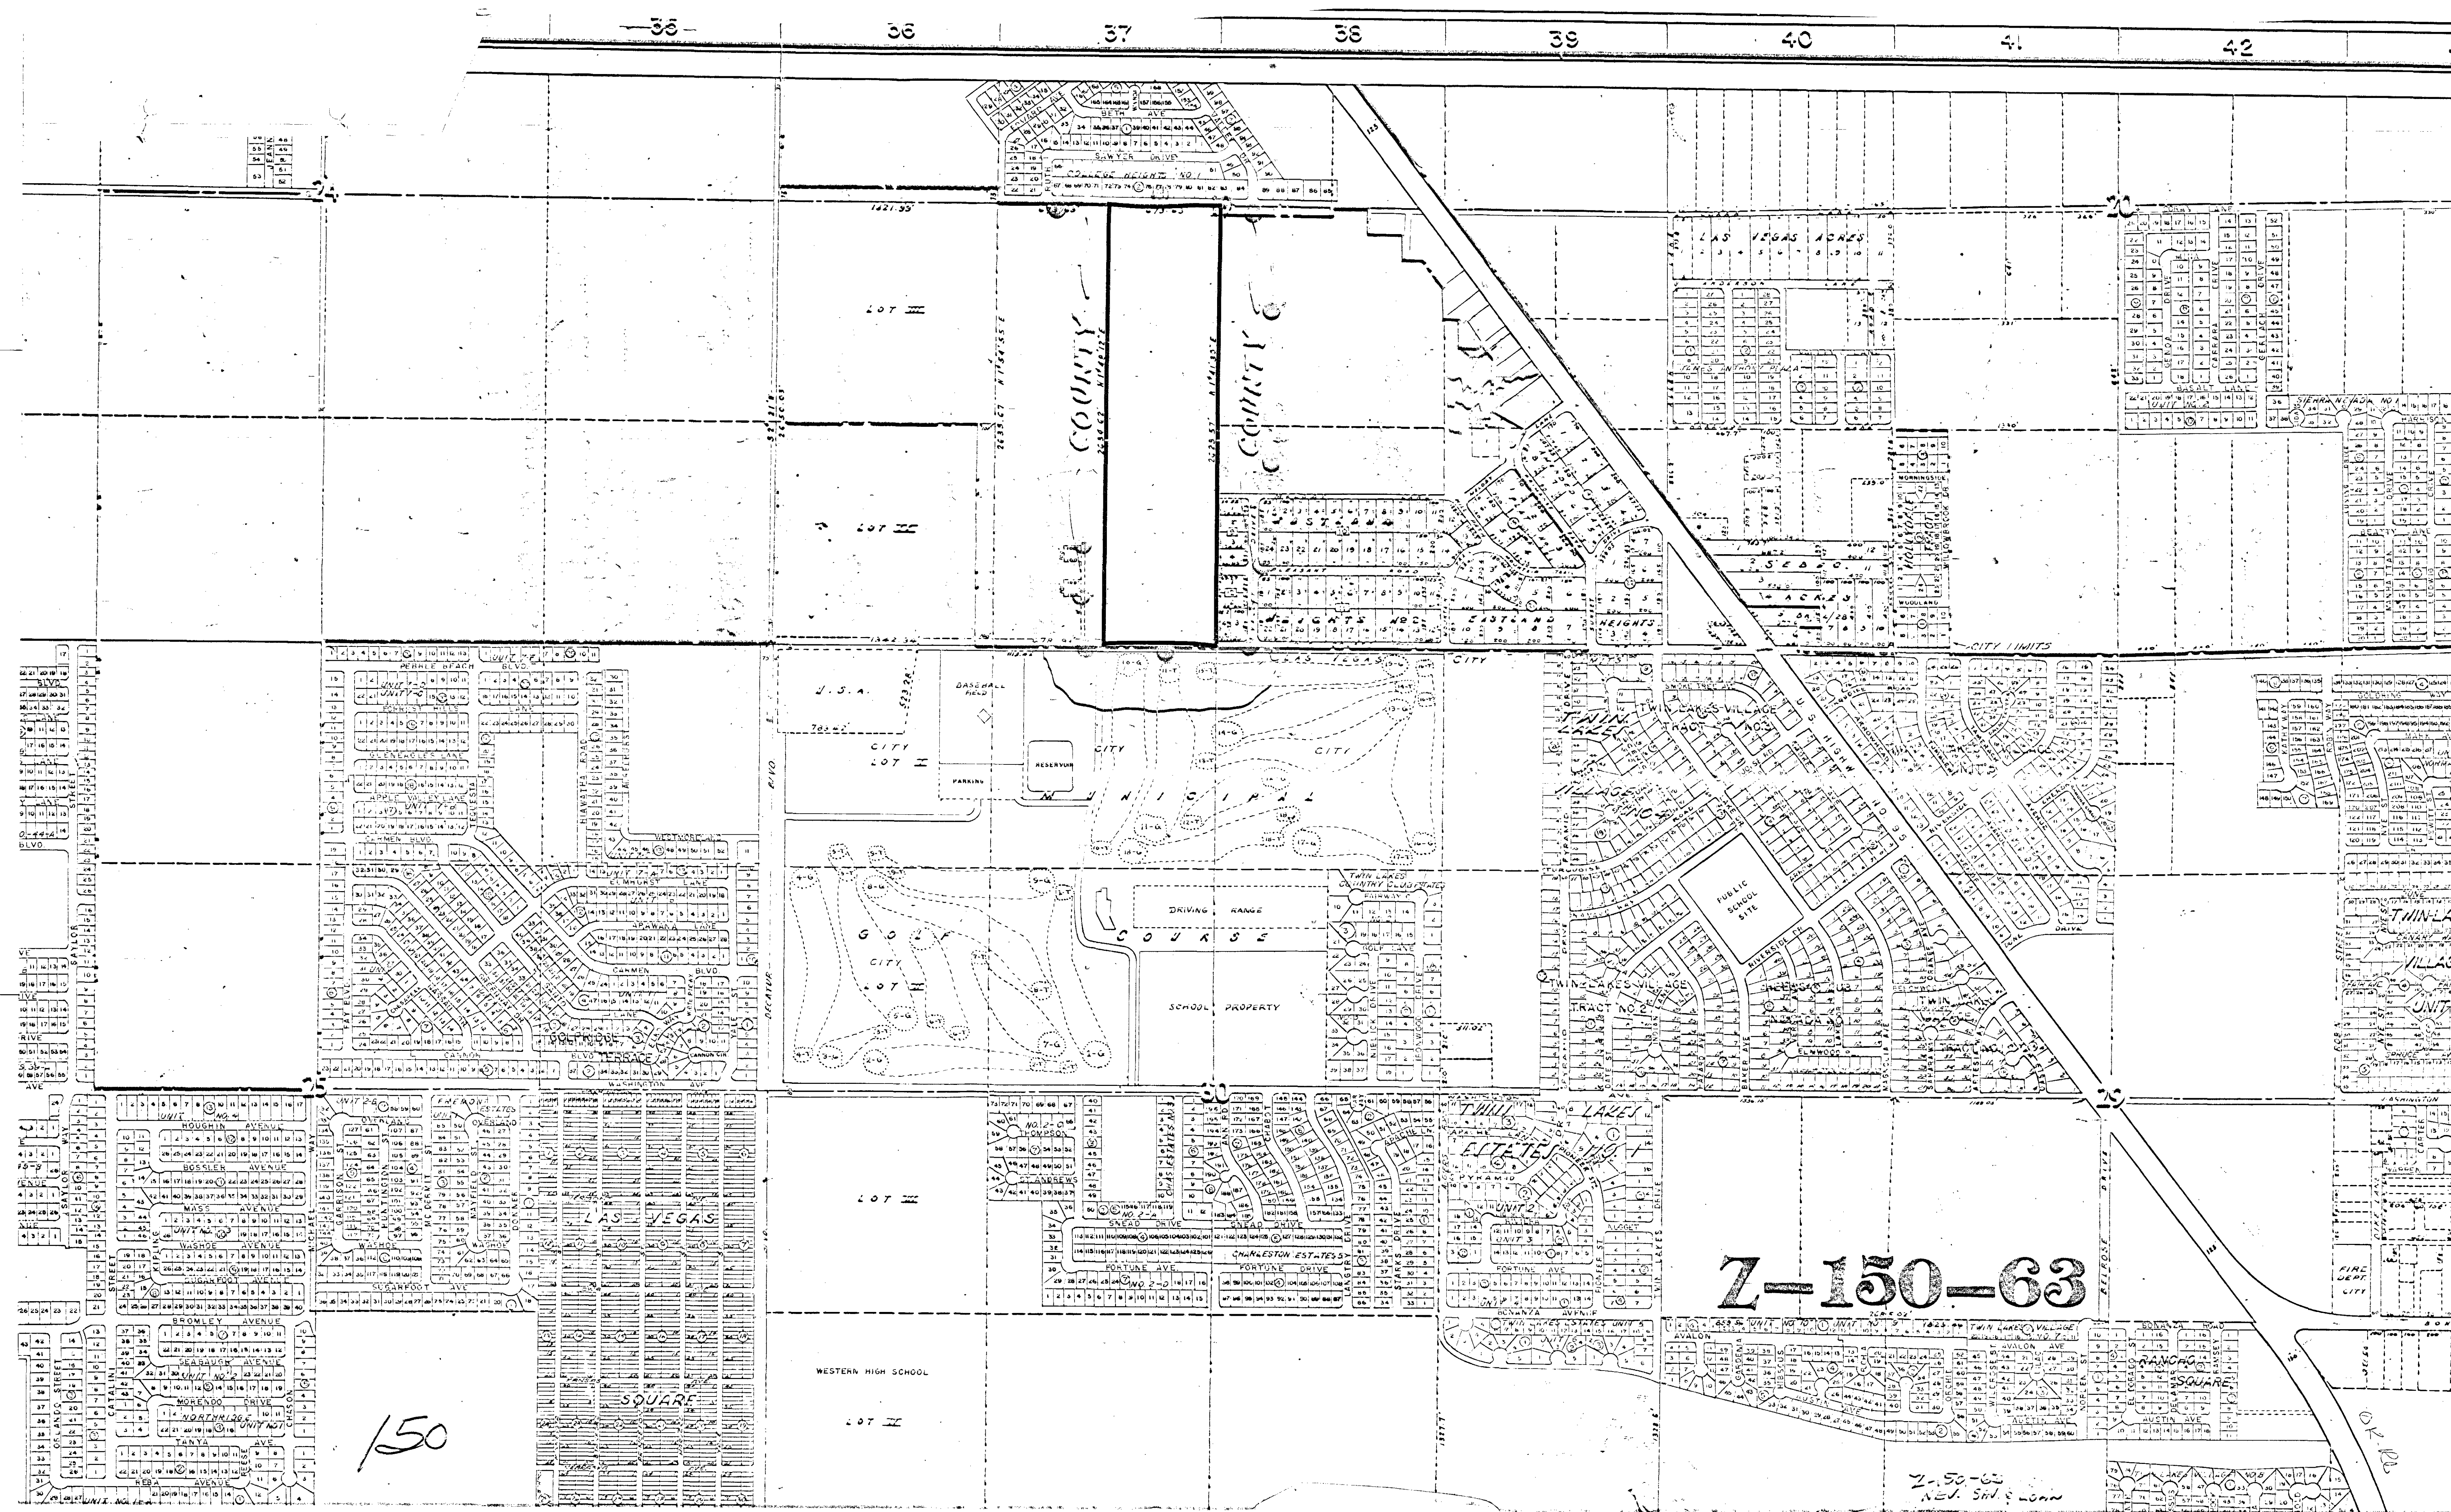

Z-150-63

Z-50-63
NEW SAN JUAN

150