


Existing Paved Alley to Remain.

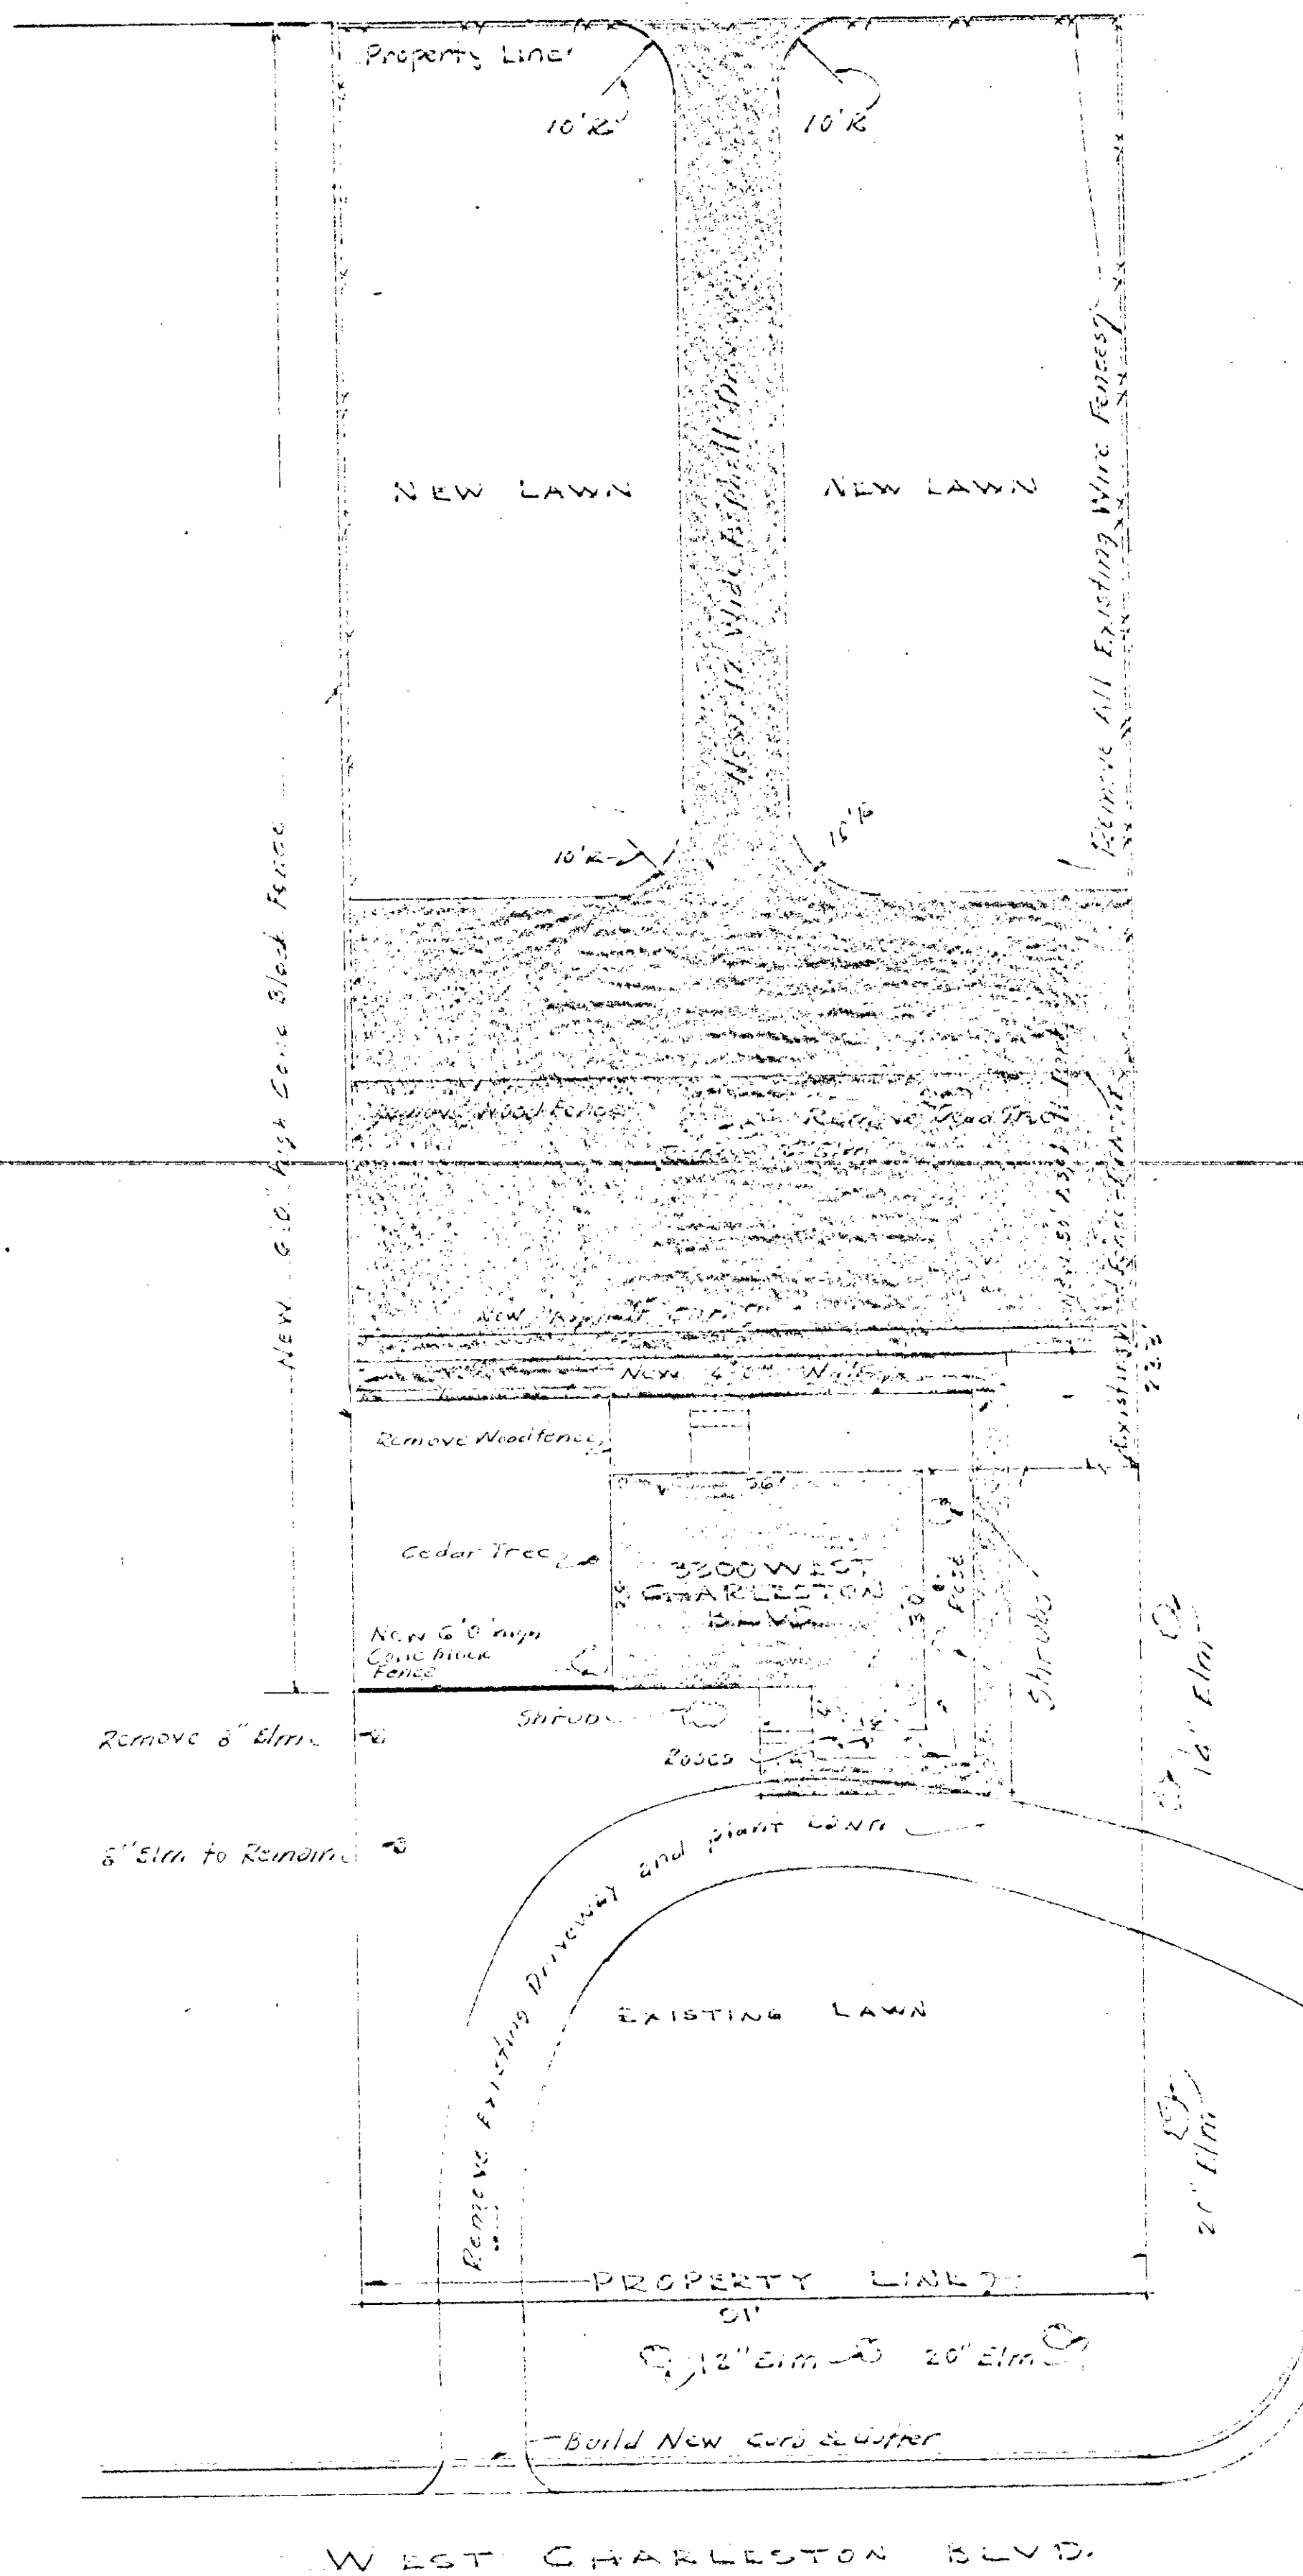

NOTE: All Trees- Shrubs
& Roses are to
Remain unless noted
otherwise

SKETCH
TO ACCOMPANY ZONE
CHANGE APPLICATION OF
DR. CAMPTON
SCALE 1/16" = 1'0"

11-16-40

11-16-62
 6 June S. Bunn
 11/18/63 700/18'63

151