


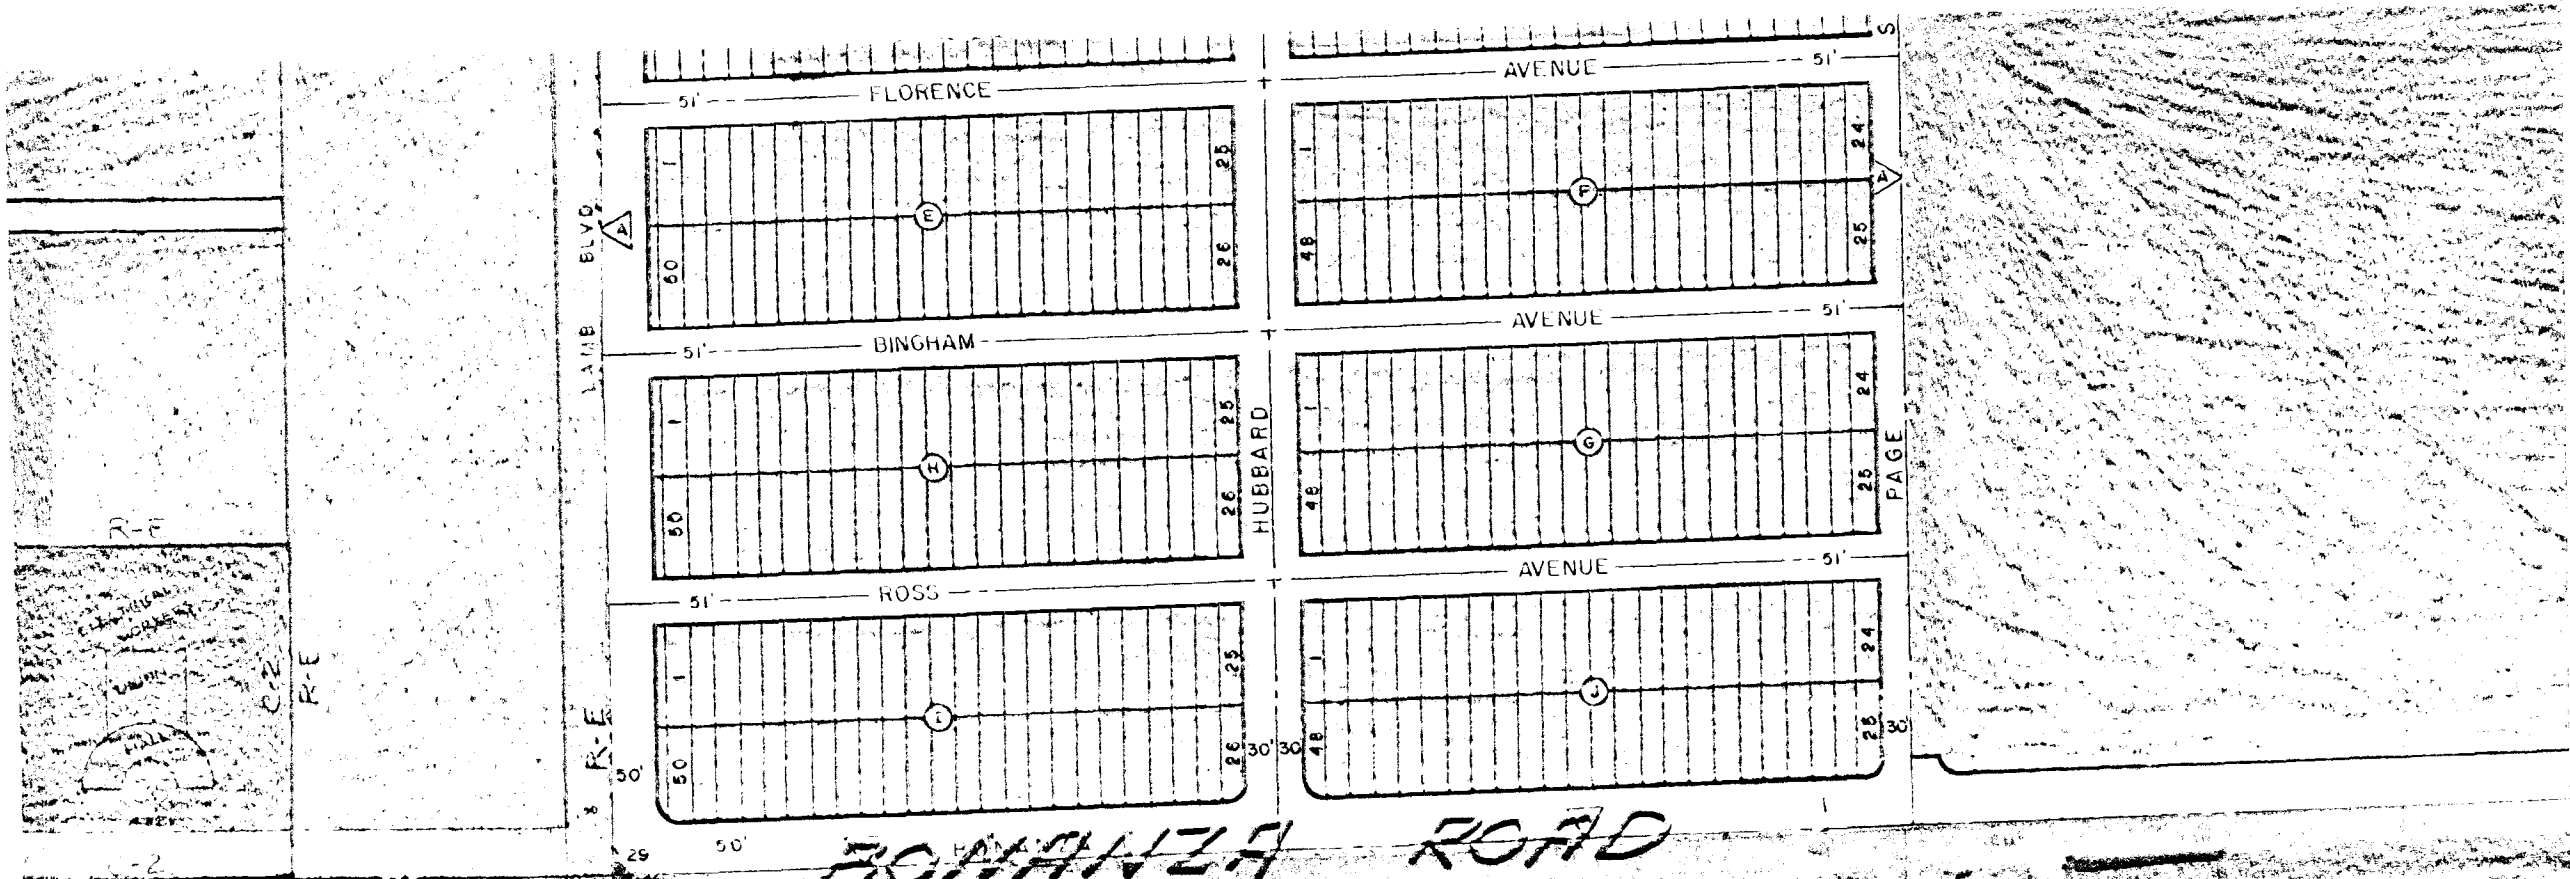


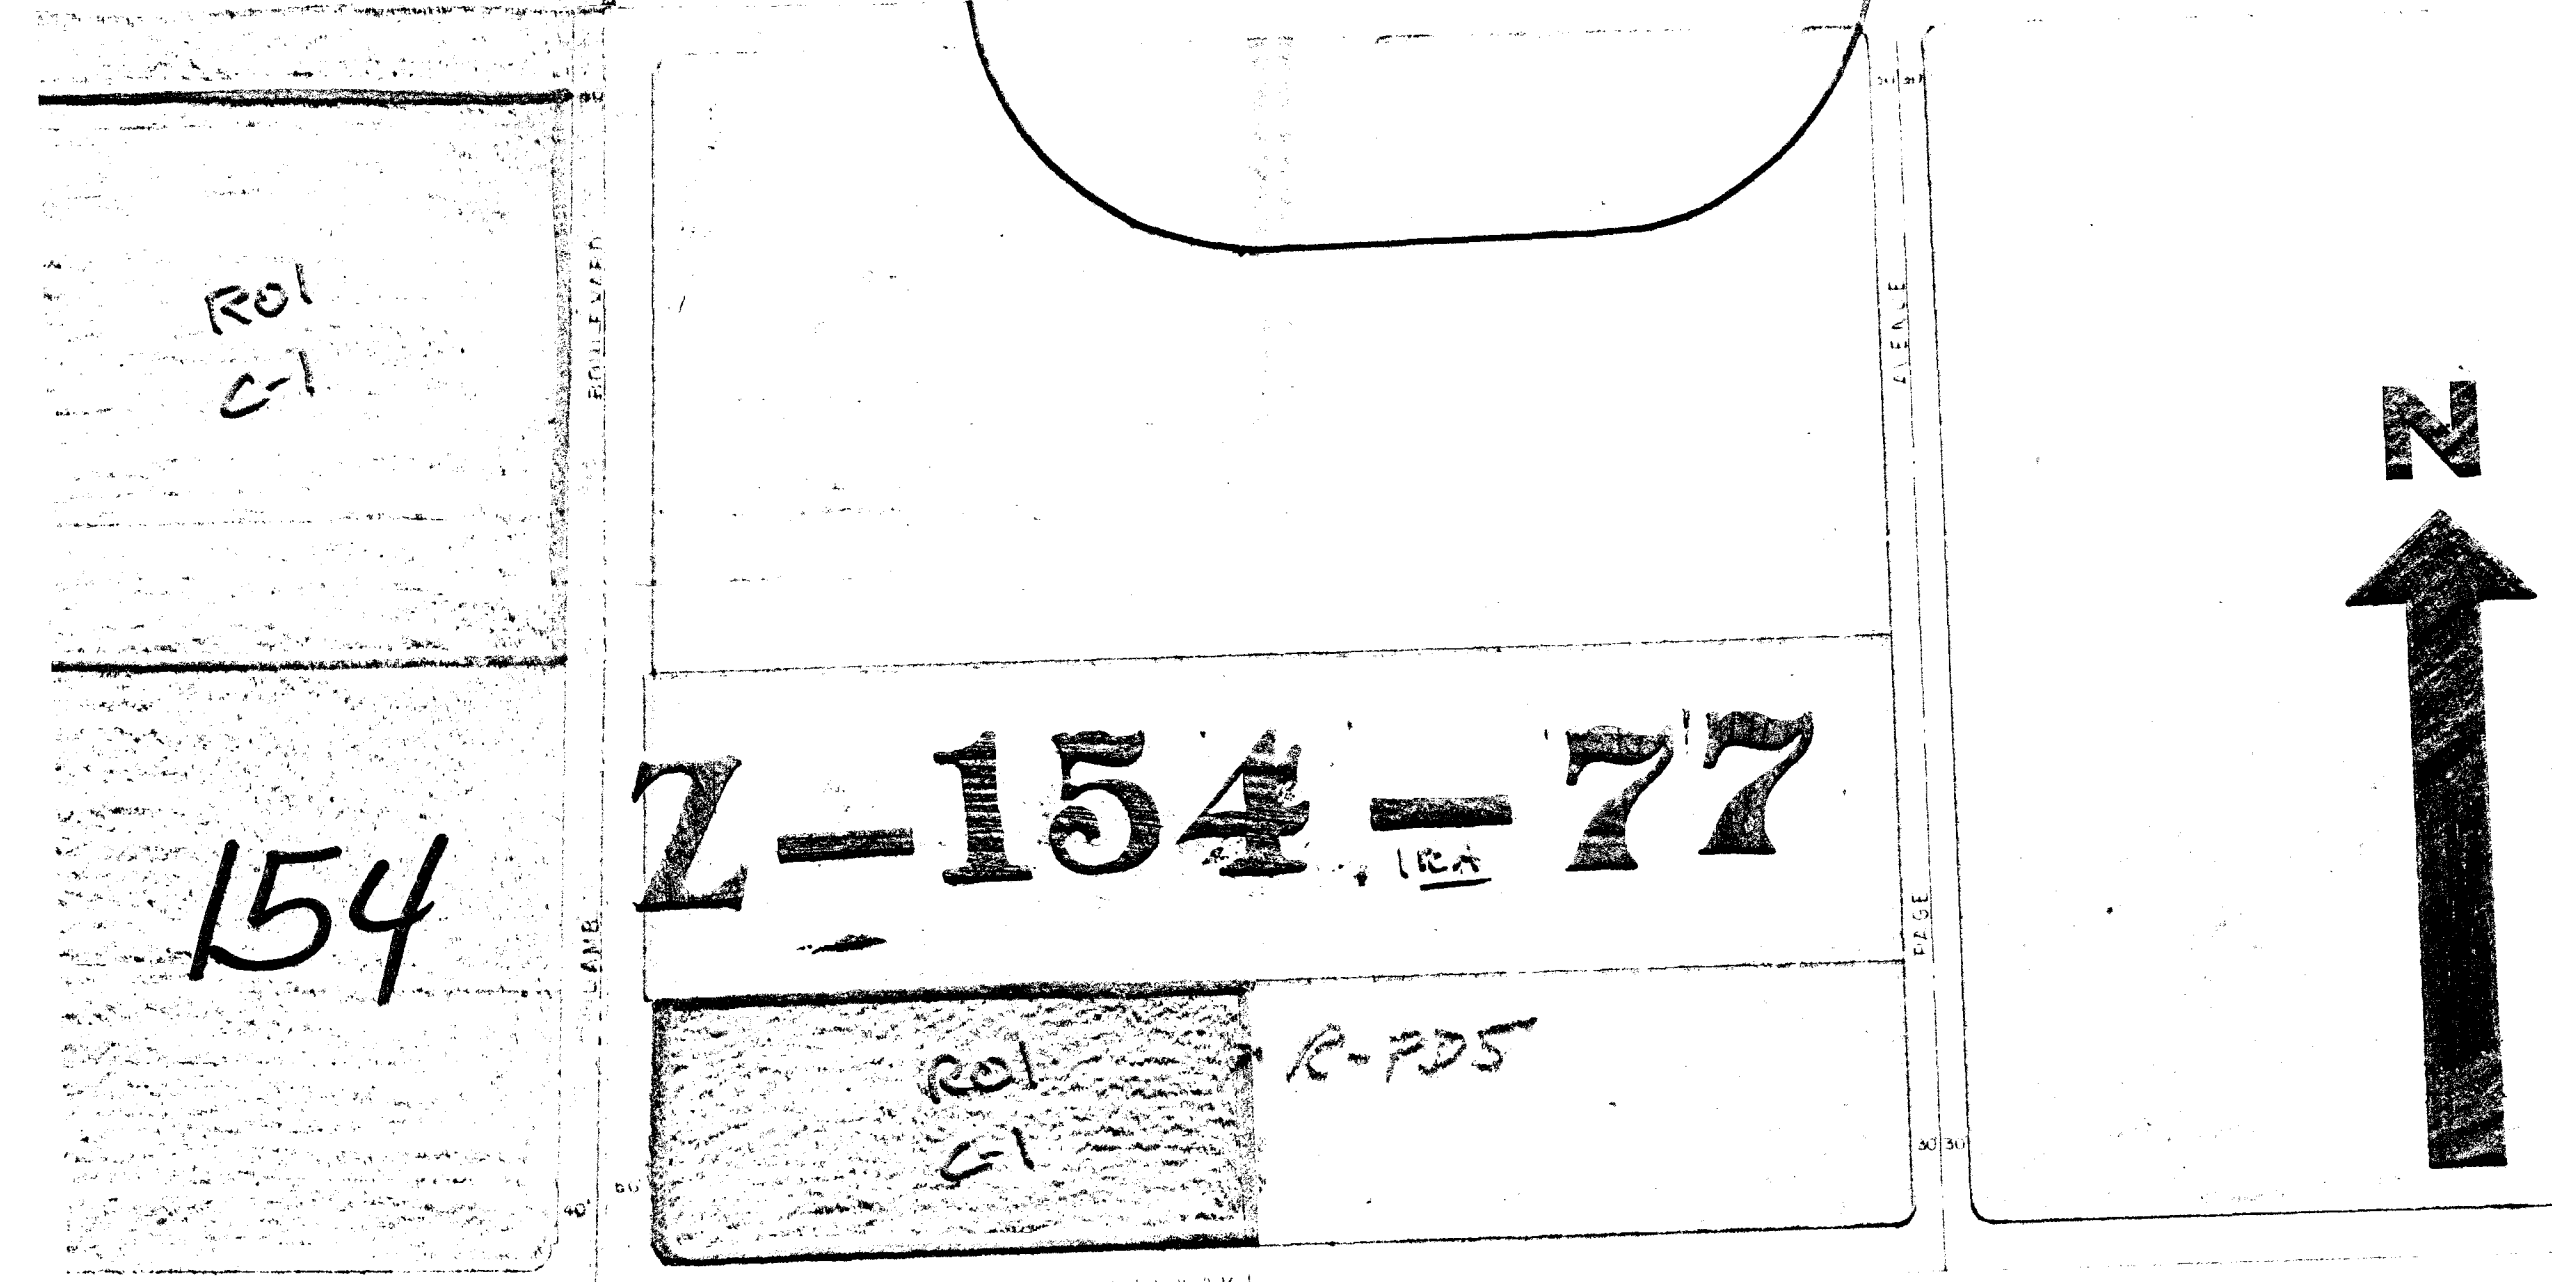

BONANZA ROAD

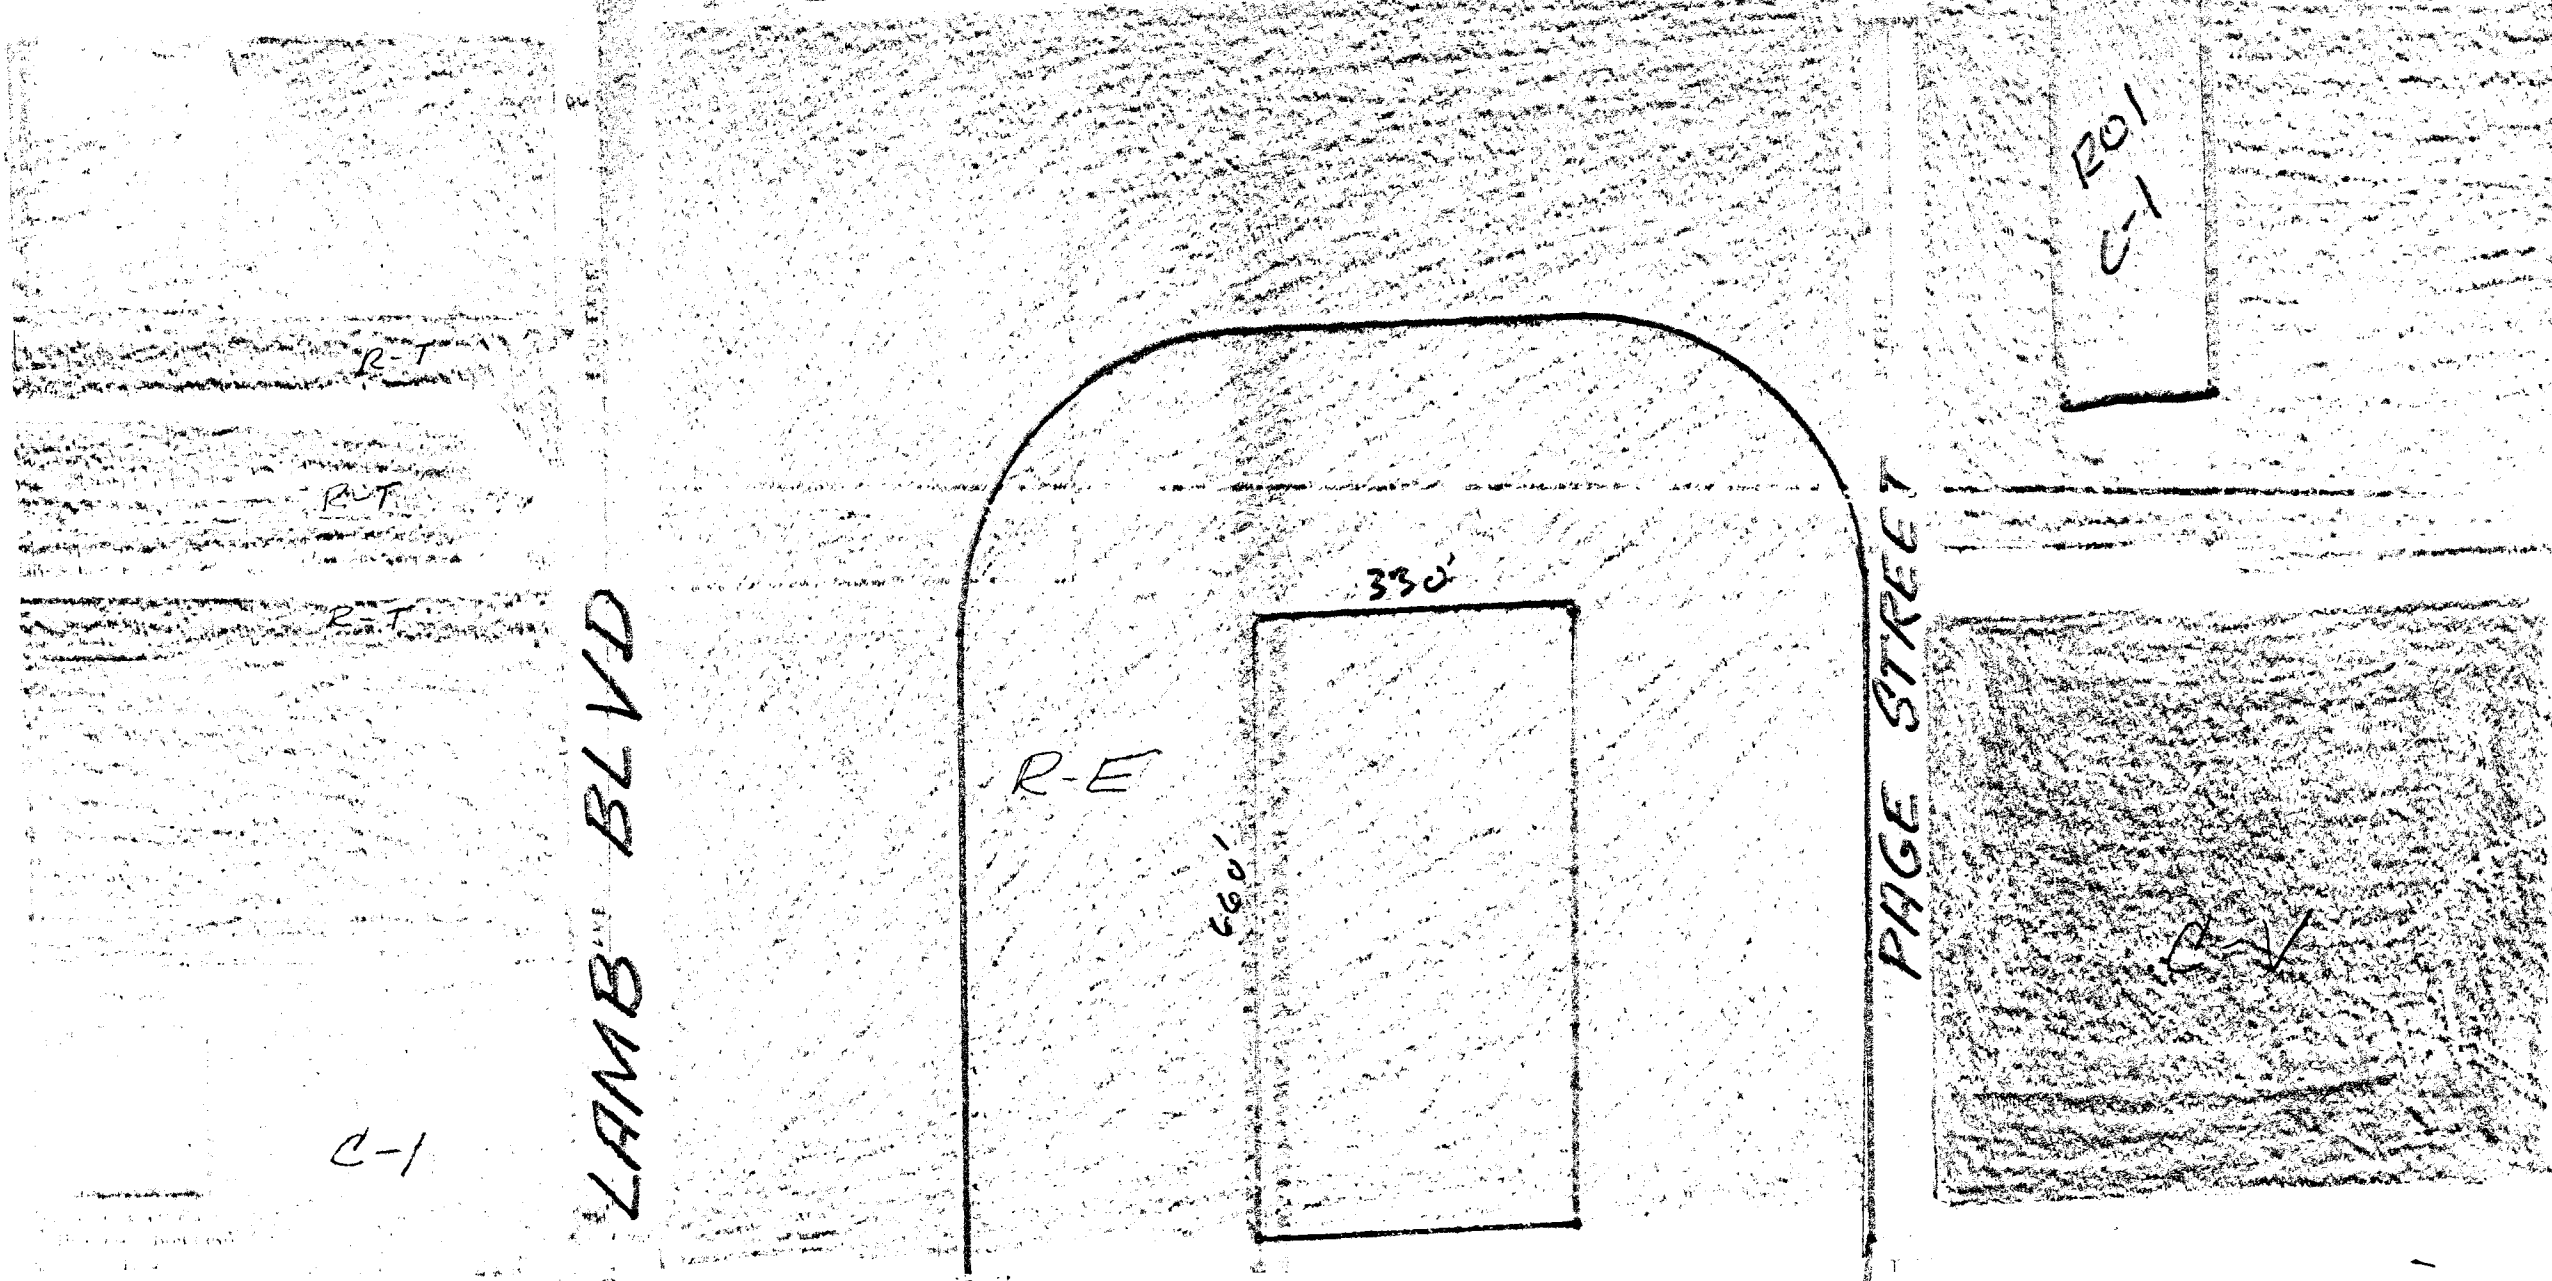

SCALE 1" = 40'

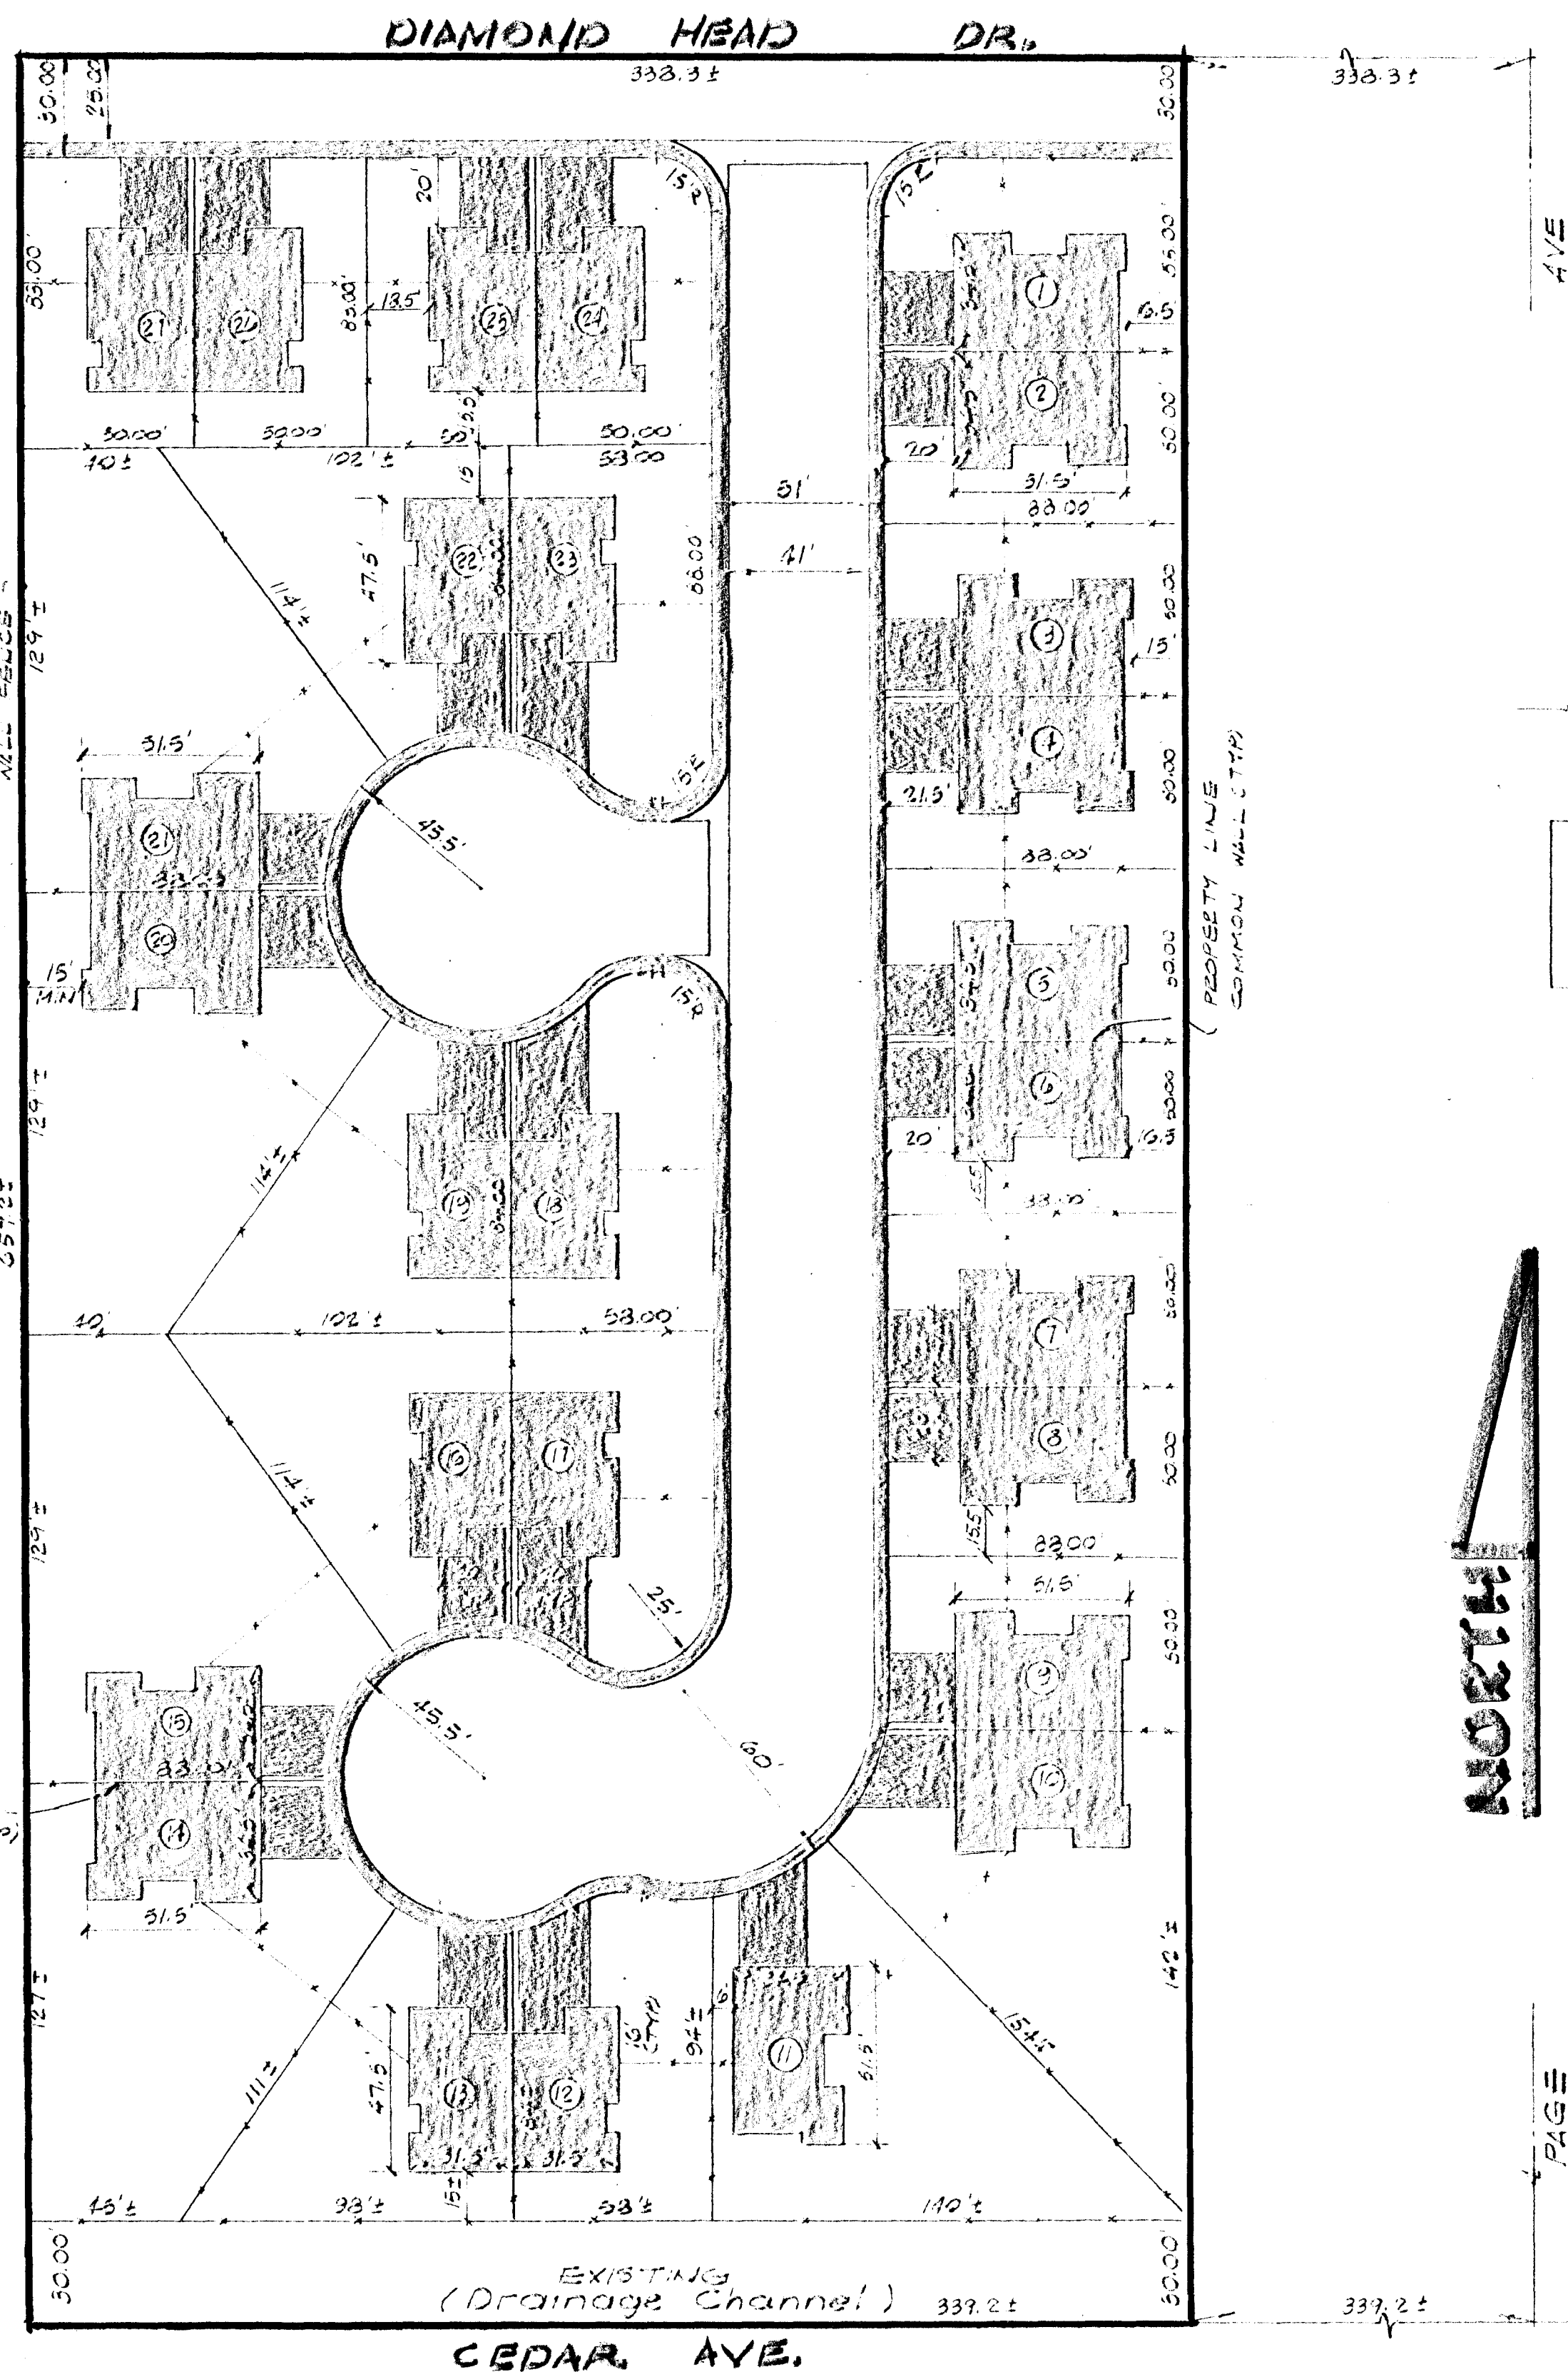

LEGEND

- FENCE
- LOT NUMBER
- PROPERTY LINE COMMON WALL (TYP)

NORTH

PAGE

154

Pc 1/24/78

7-154-77