


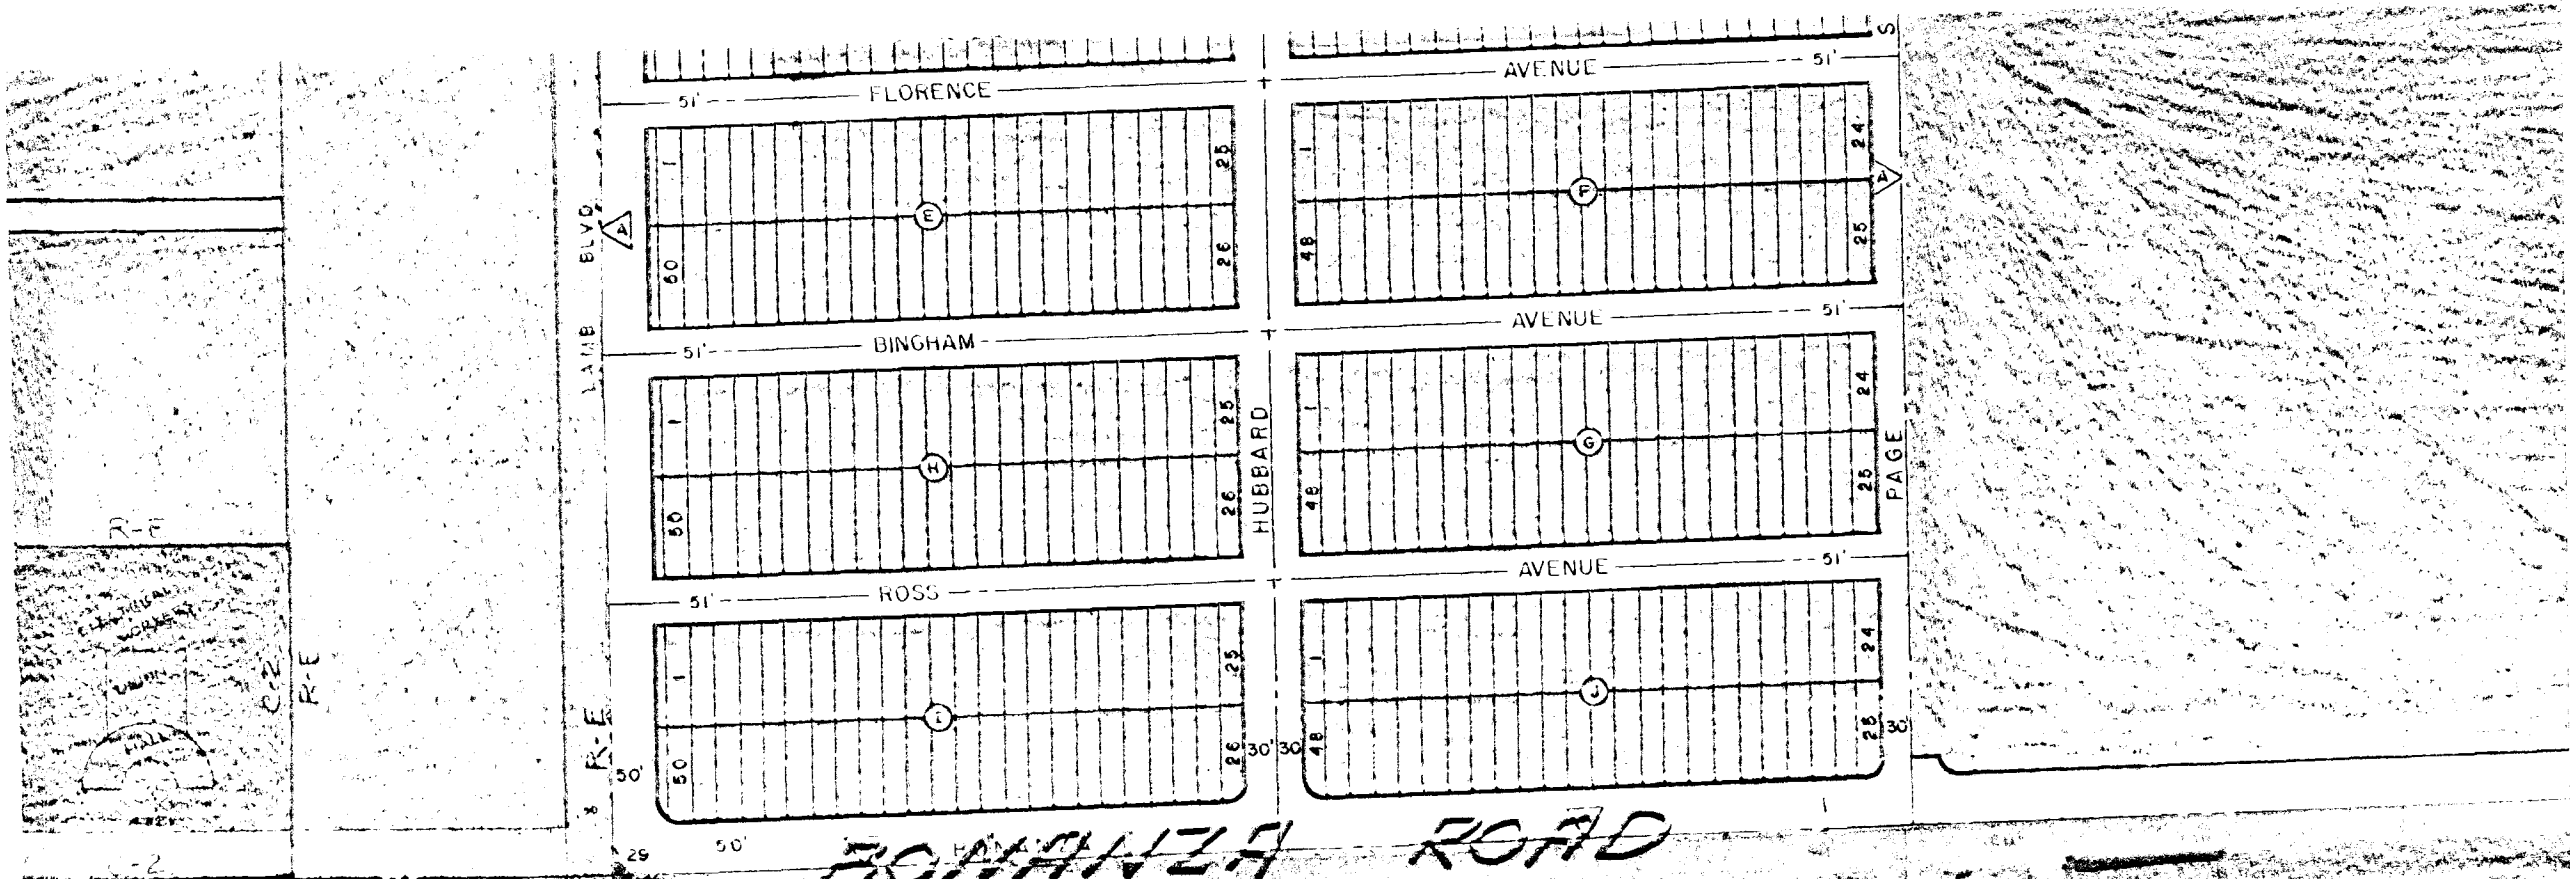

BONANZA ROAD

Roll
C-1


R-T

R-T

R-T

LAMB BLVD

C-1

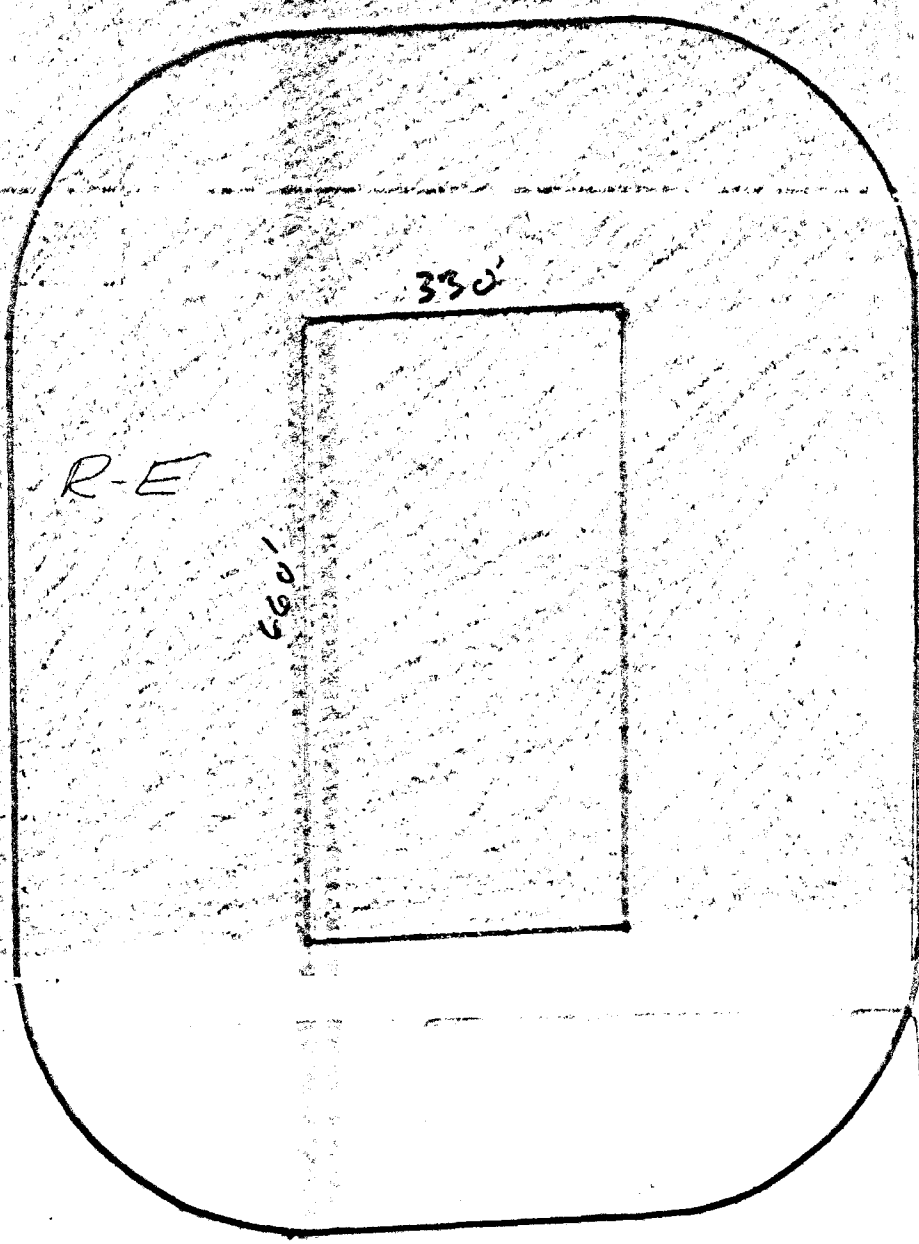

PAGE STREET


Roll
C-1

154


2-154-77

Roll
C-1

R-PDS

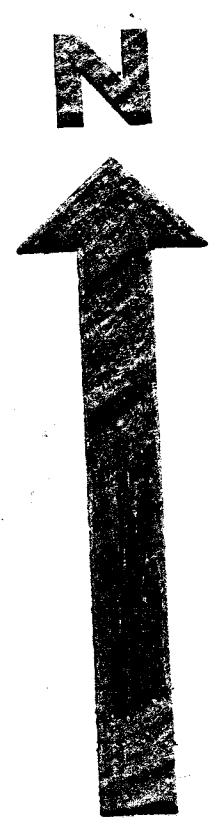

SCALE 1" = 40'

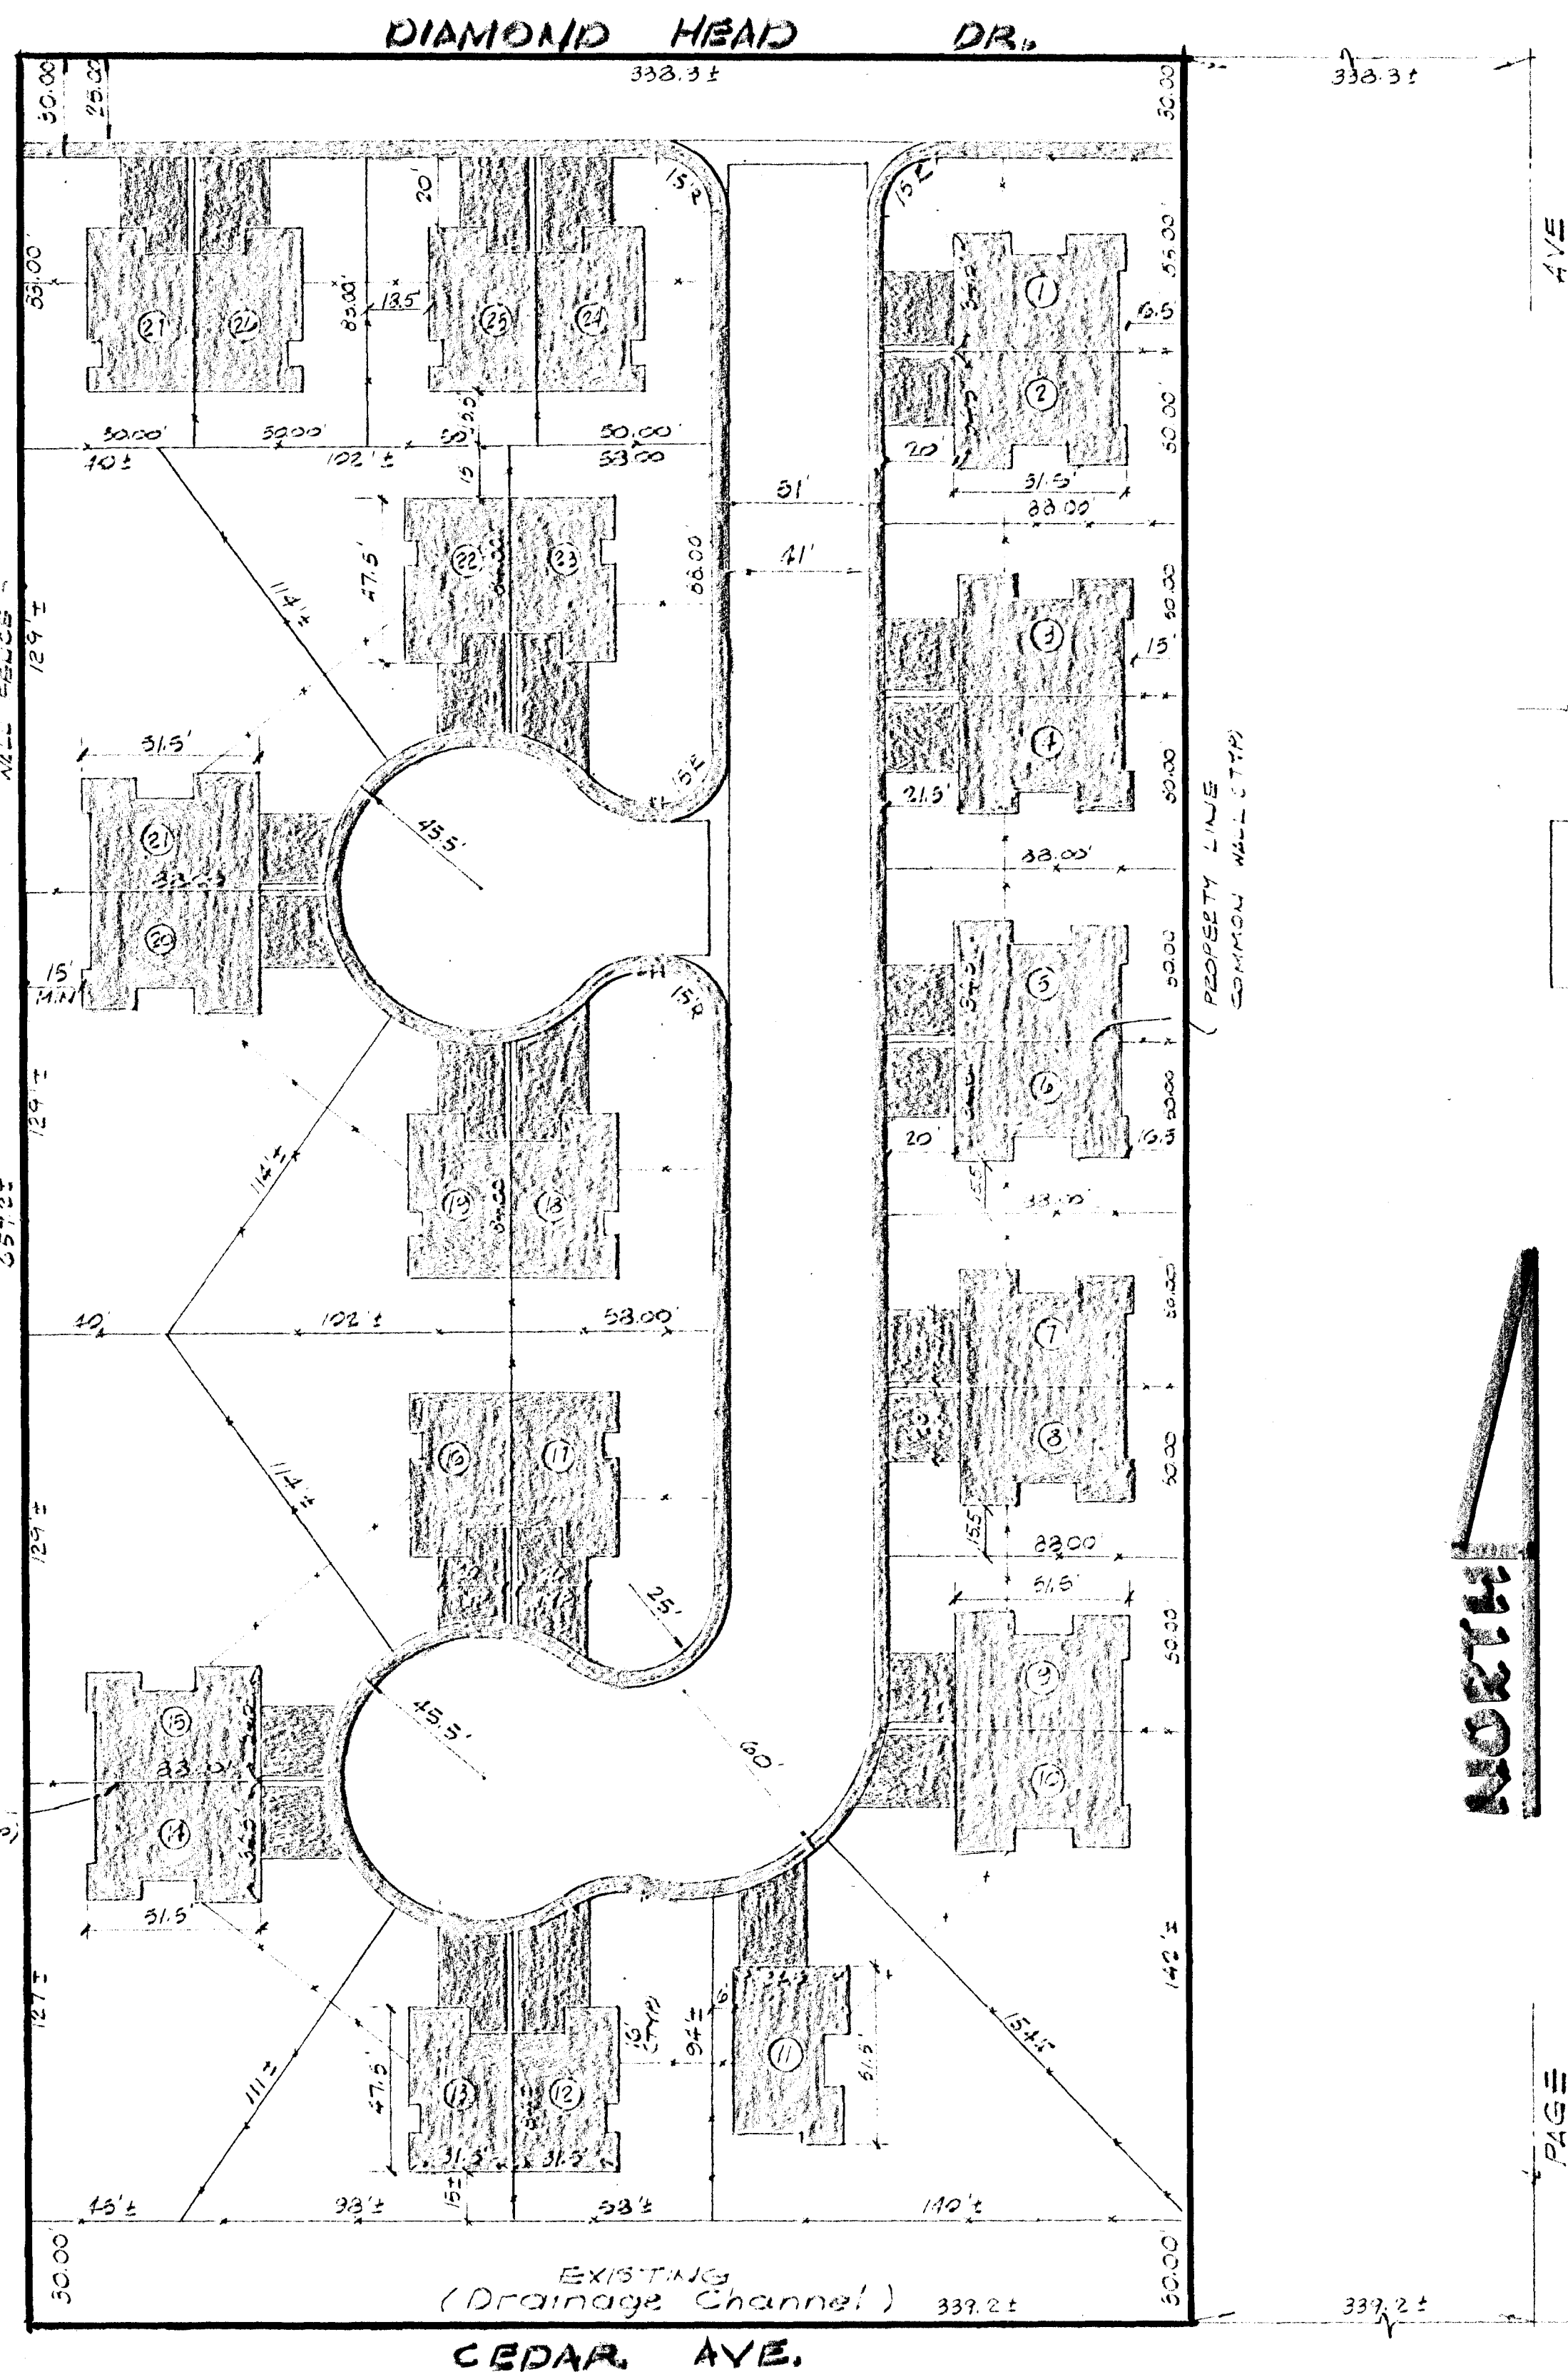

154

Pc 1/24/78

7-154-77