



SITE PLAN "J"

HOWARD BEANDIS, AIA, ARCHITECT

X-BEAS DRIVE

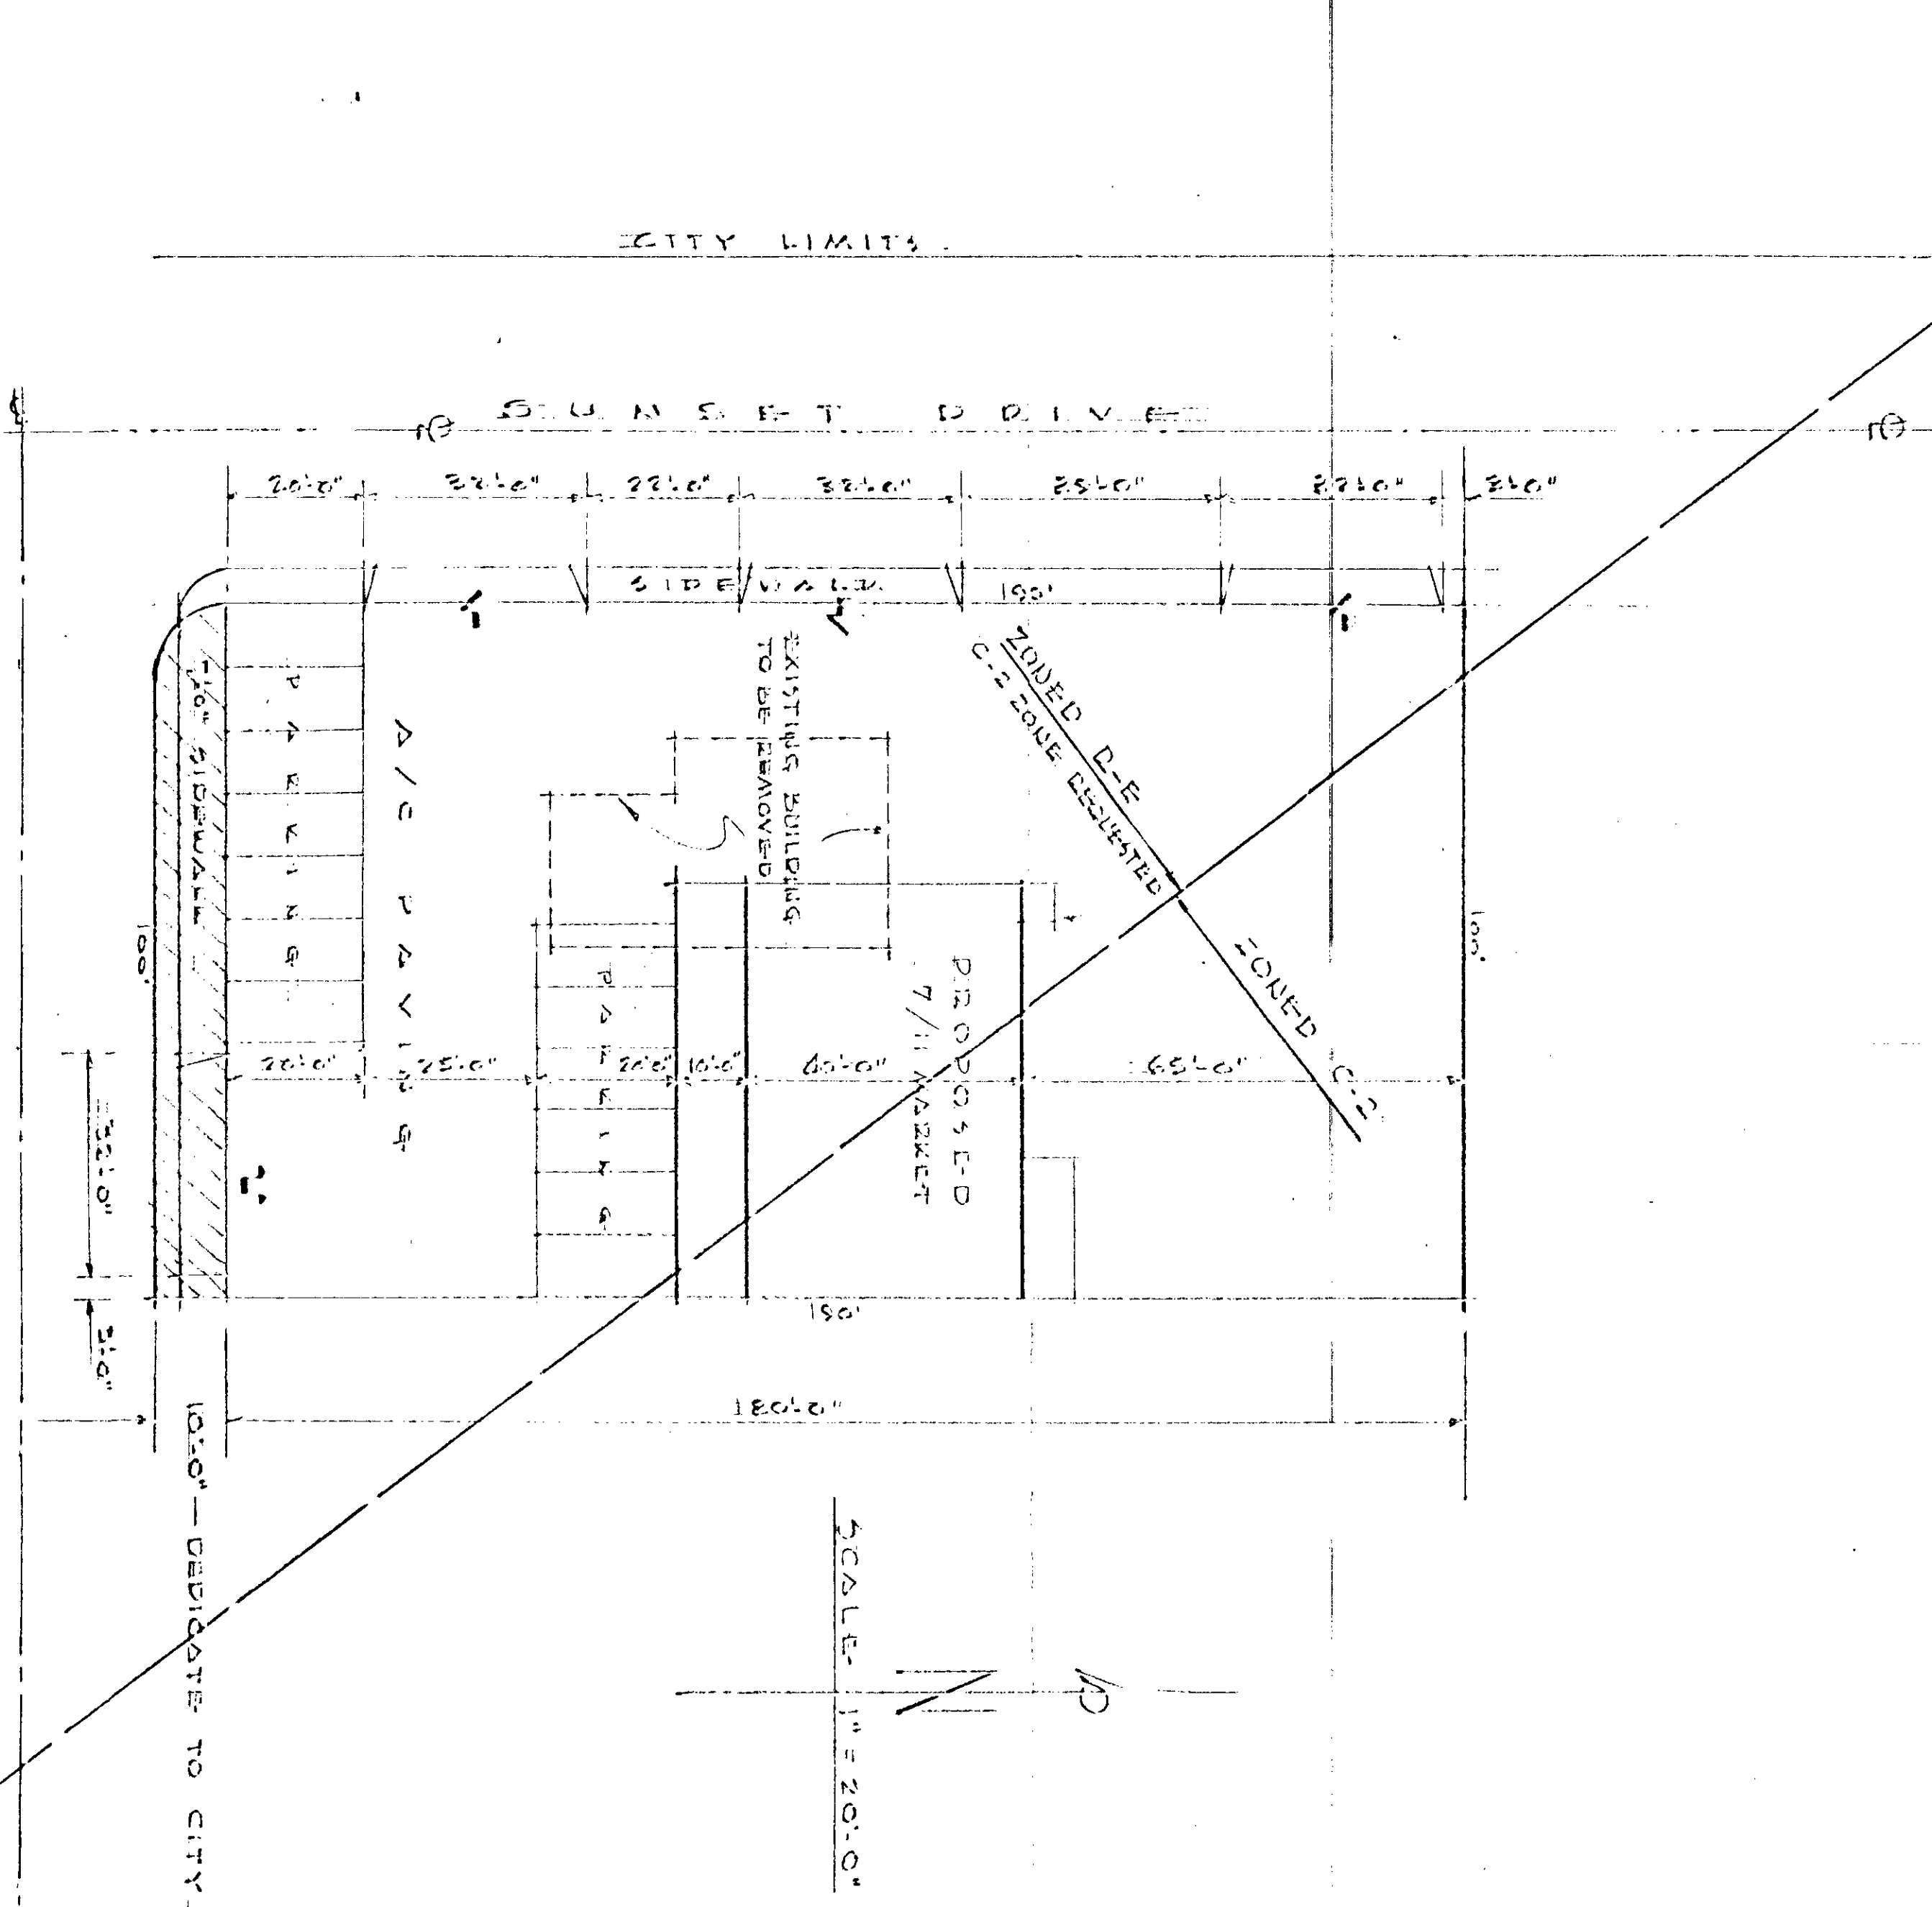

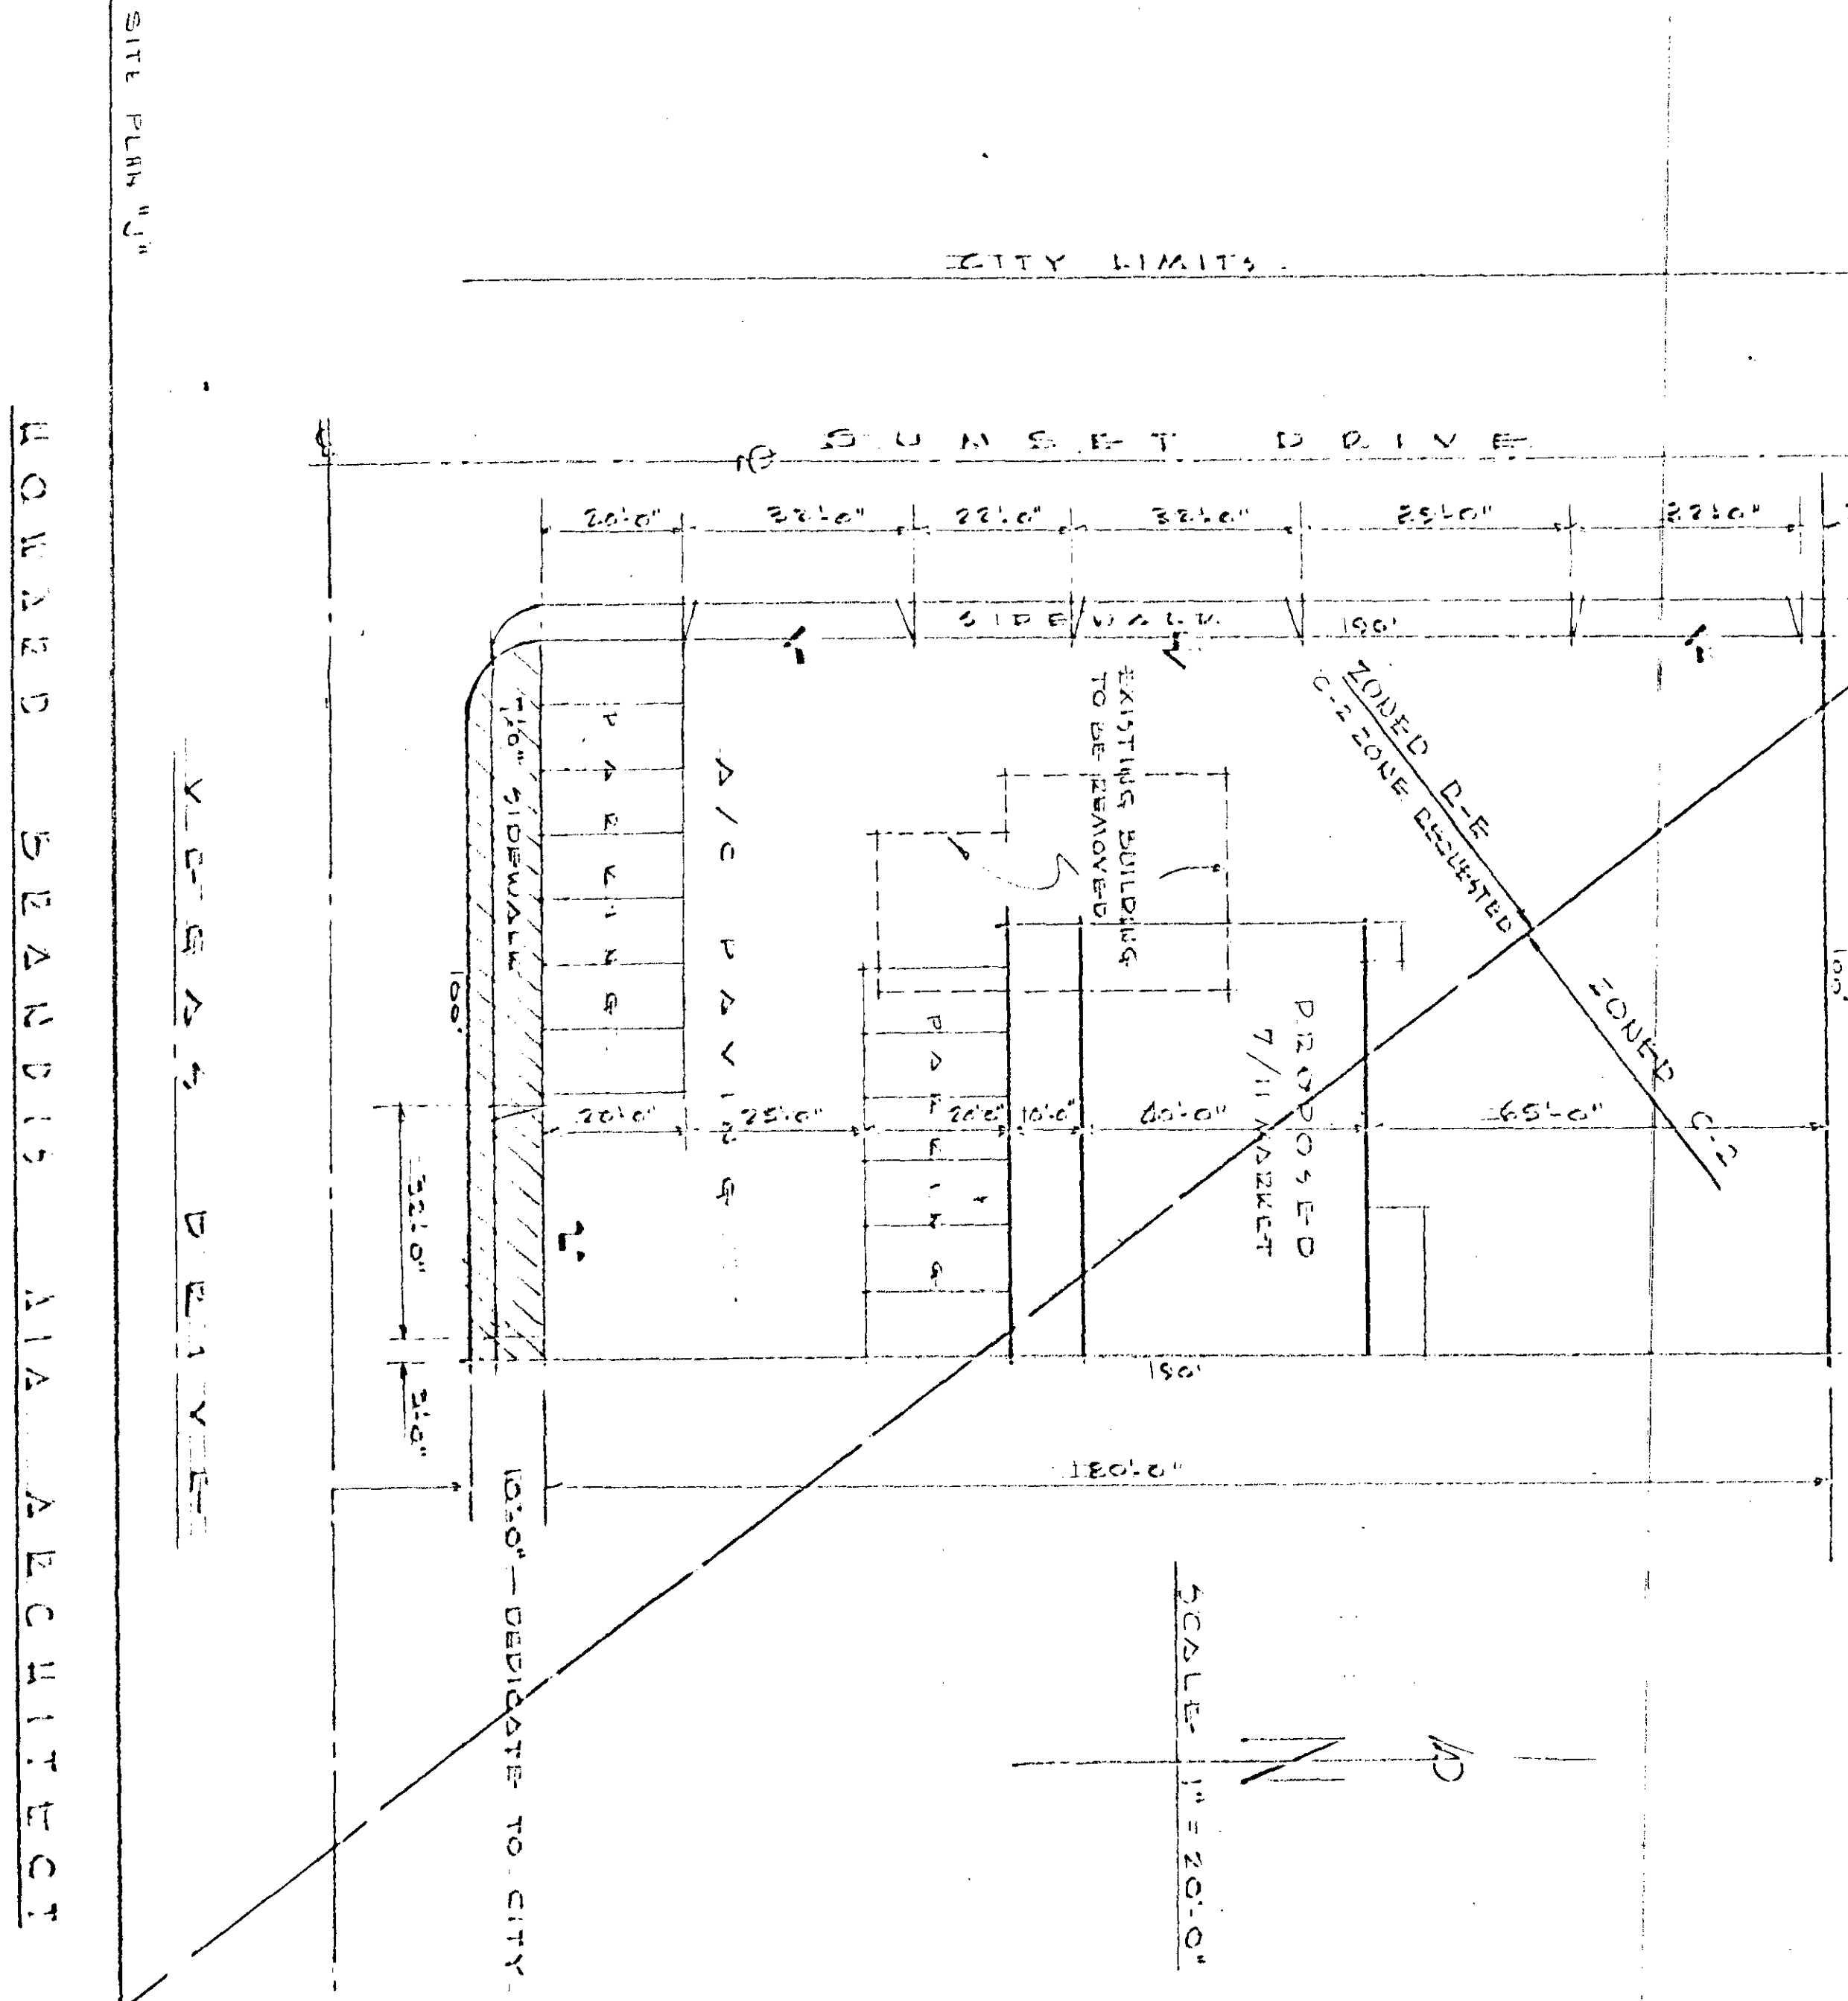

SITE PLAN "J"

HOWARD BEANDIS AIA ARCHITECT

V-C-G-A-S DRIVE