



SITE PLAN "J"

HOWARD BEARDSLEY ARCHITECT

VERGAS DRIVE

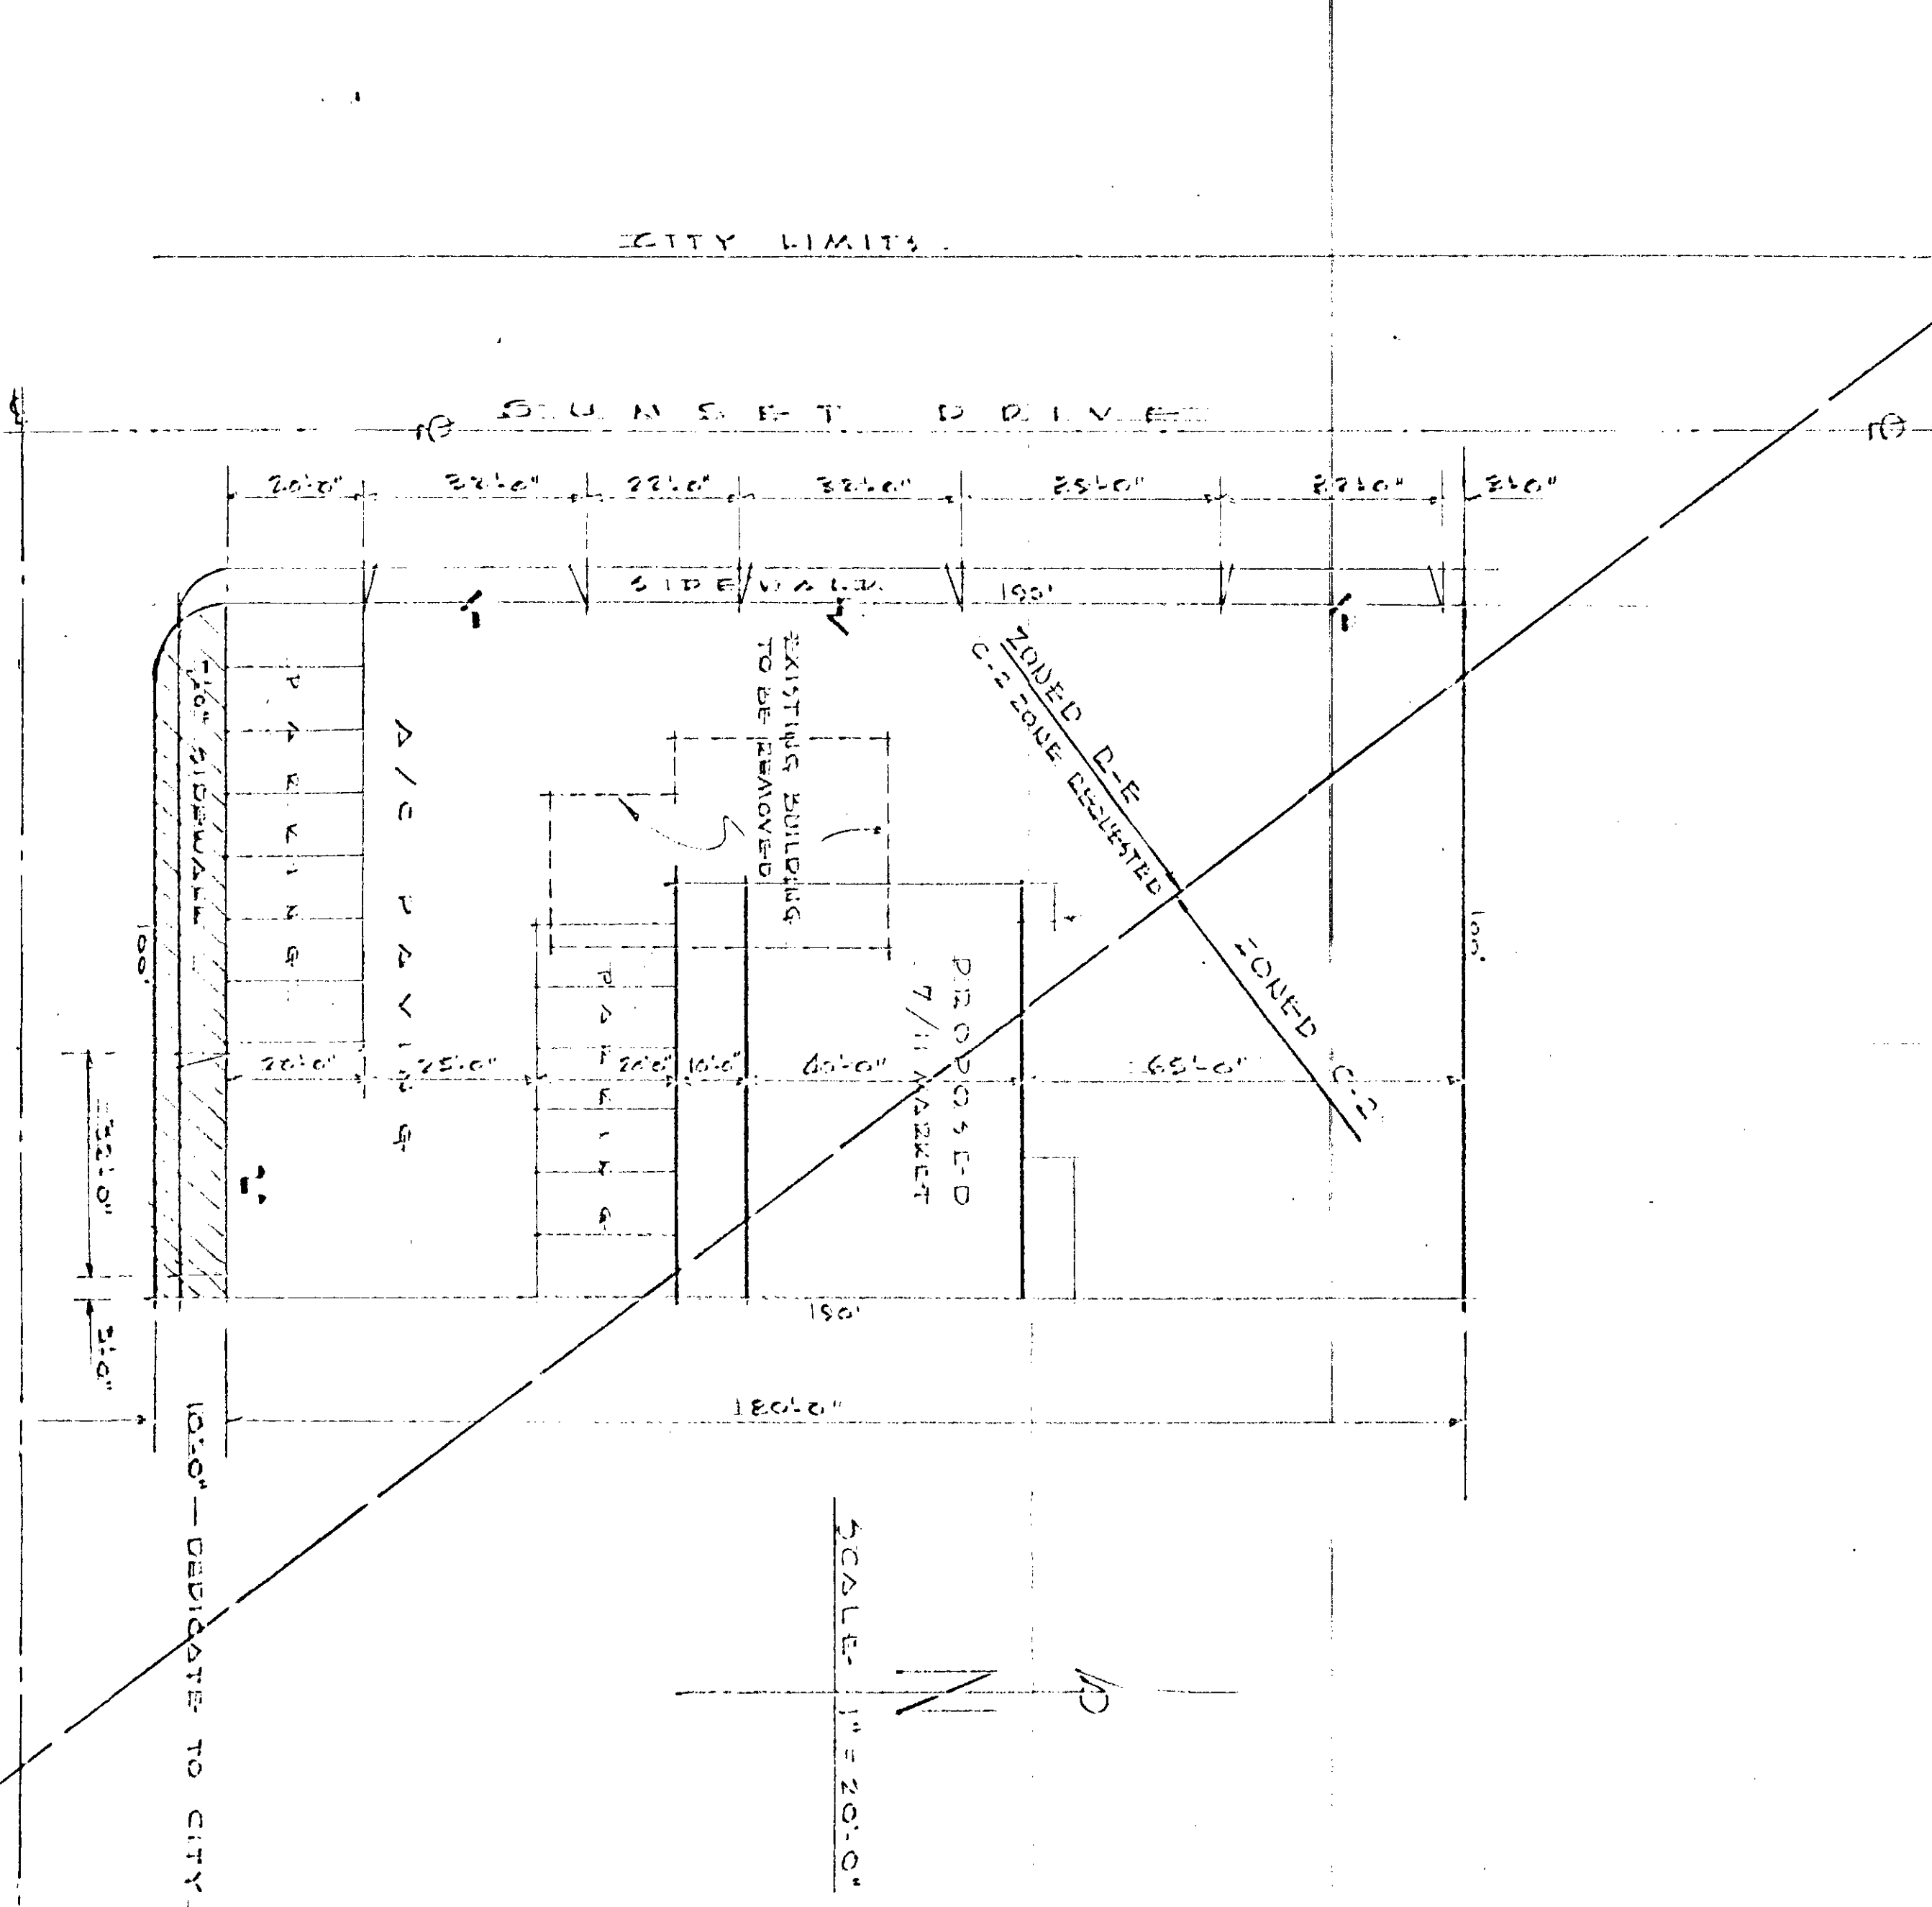

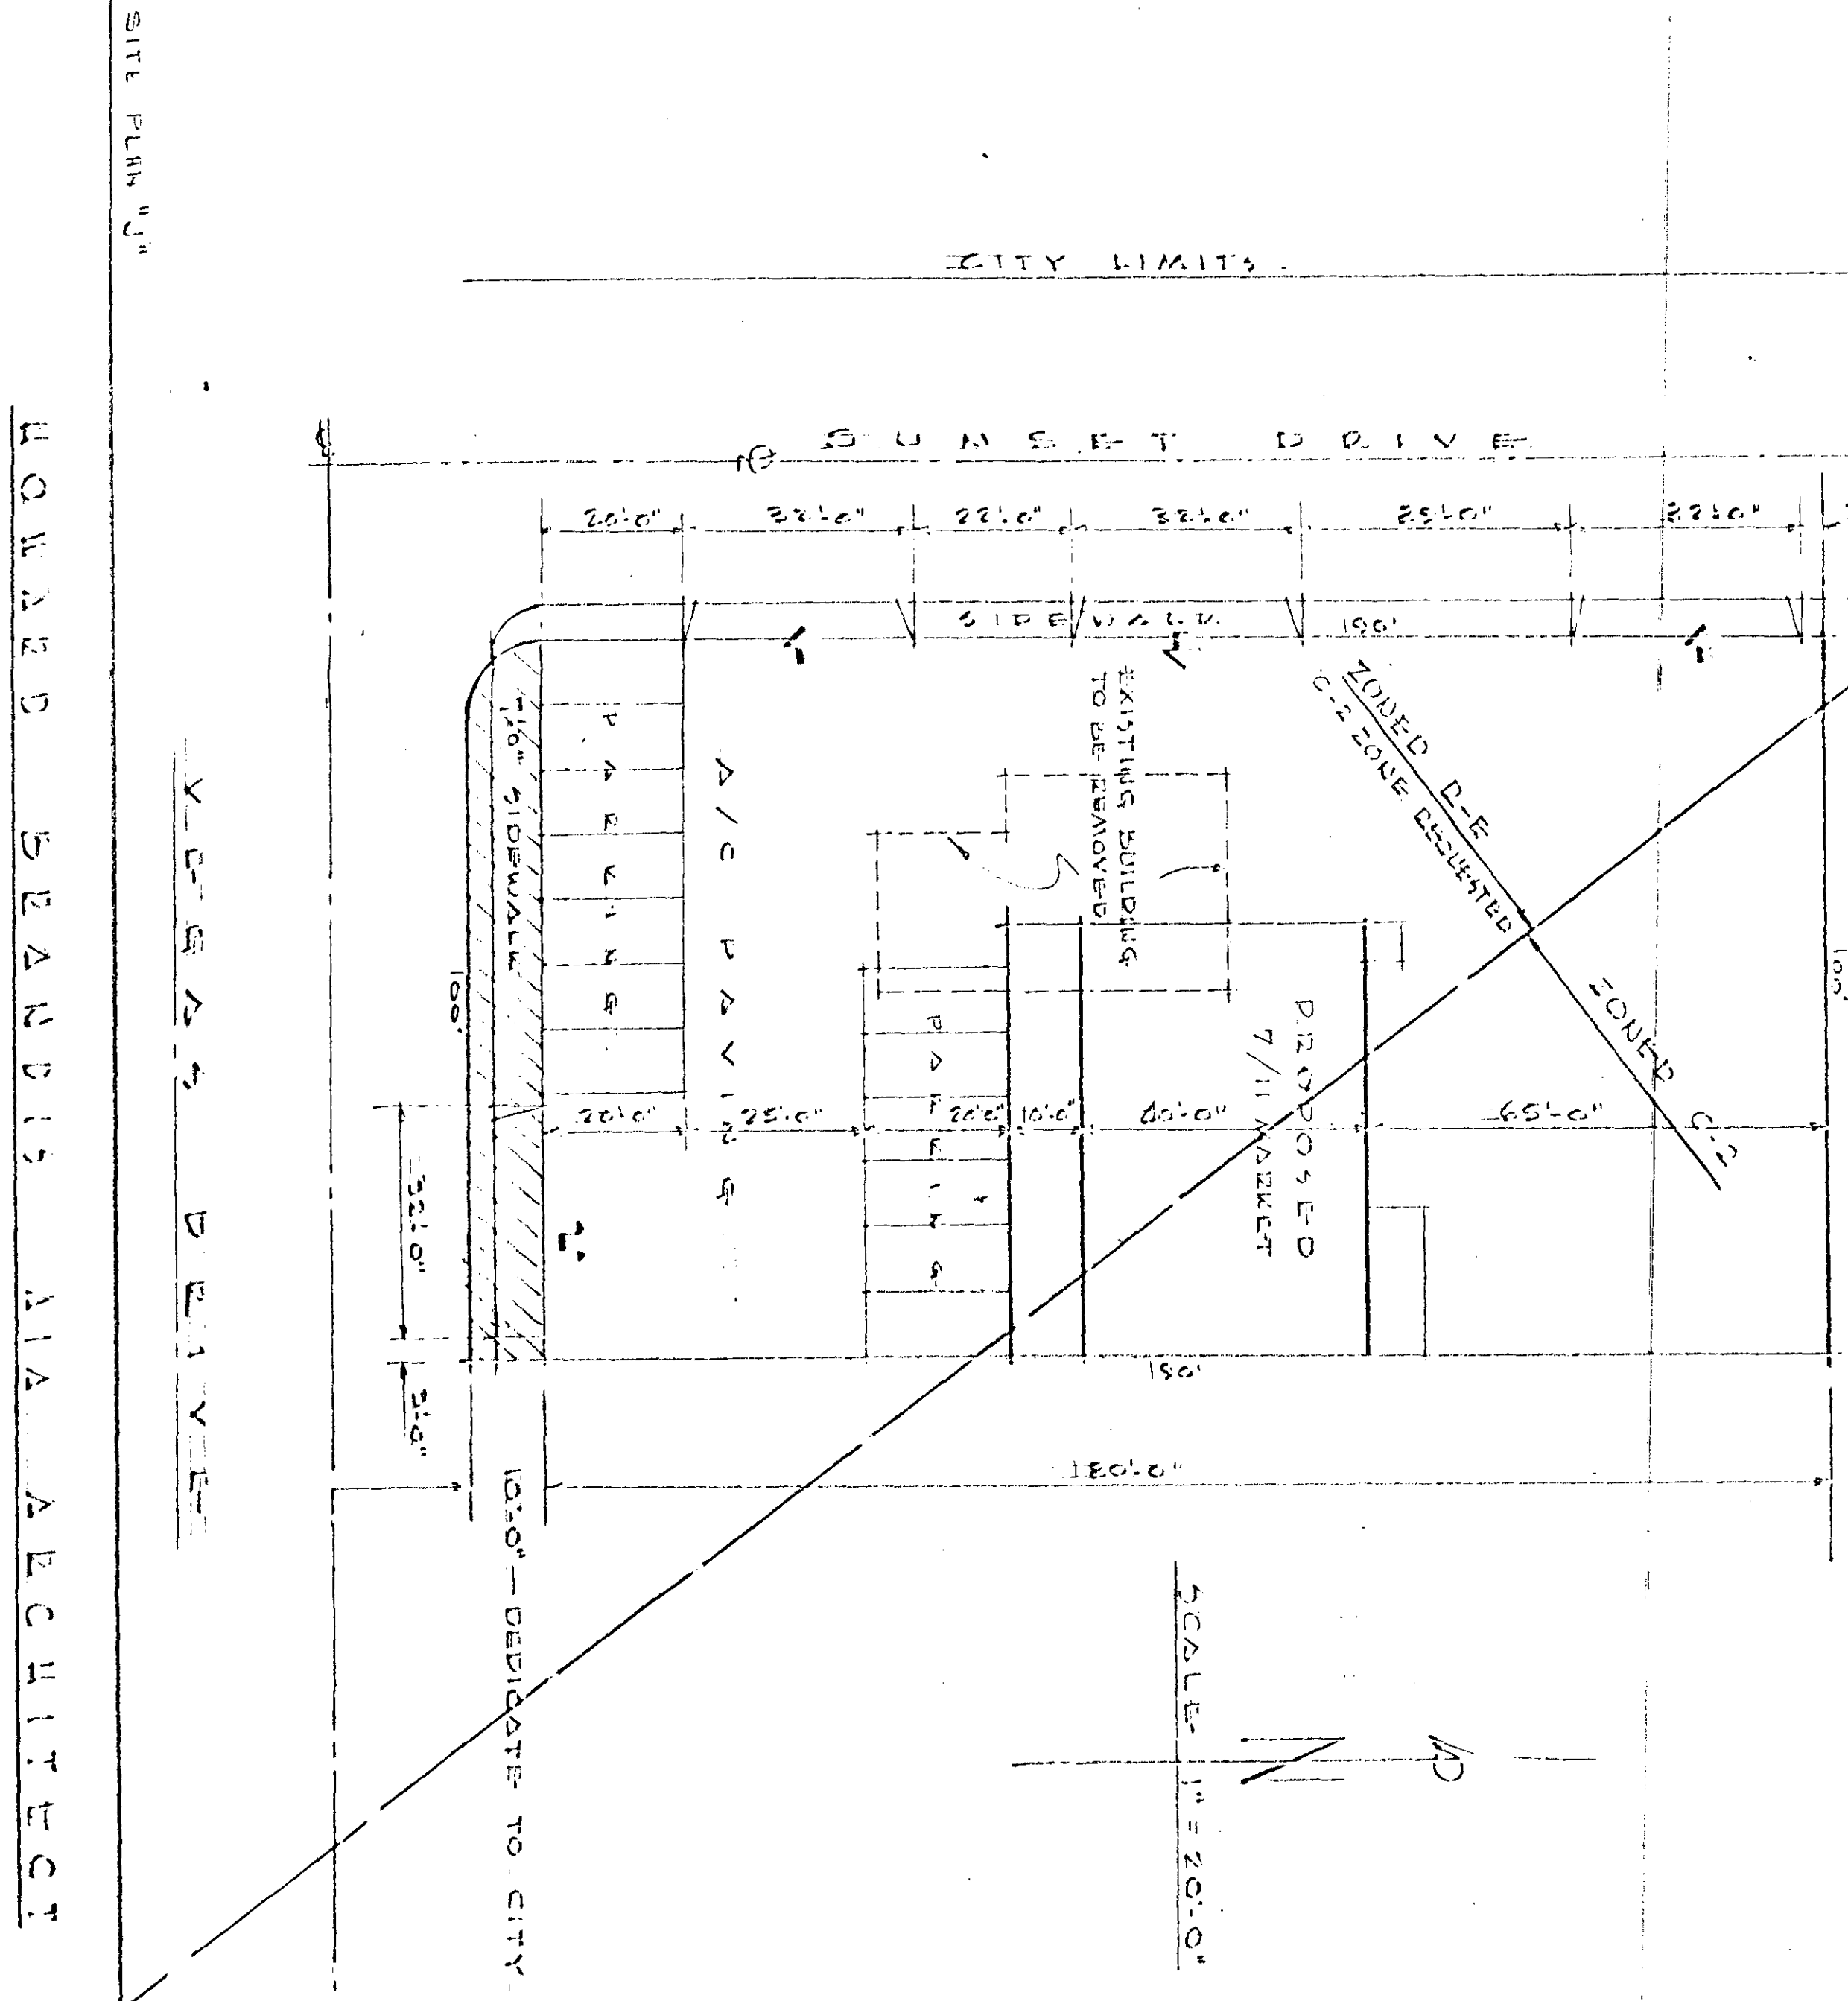

SITE PLAN "J"

HOWARD BEANDIS AIA ARCHITECT