



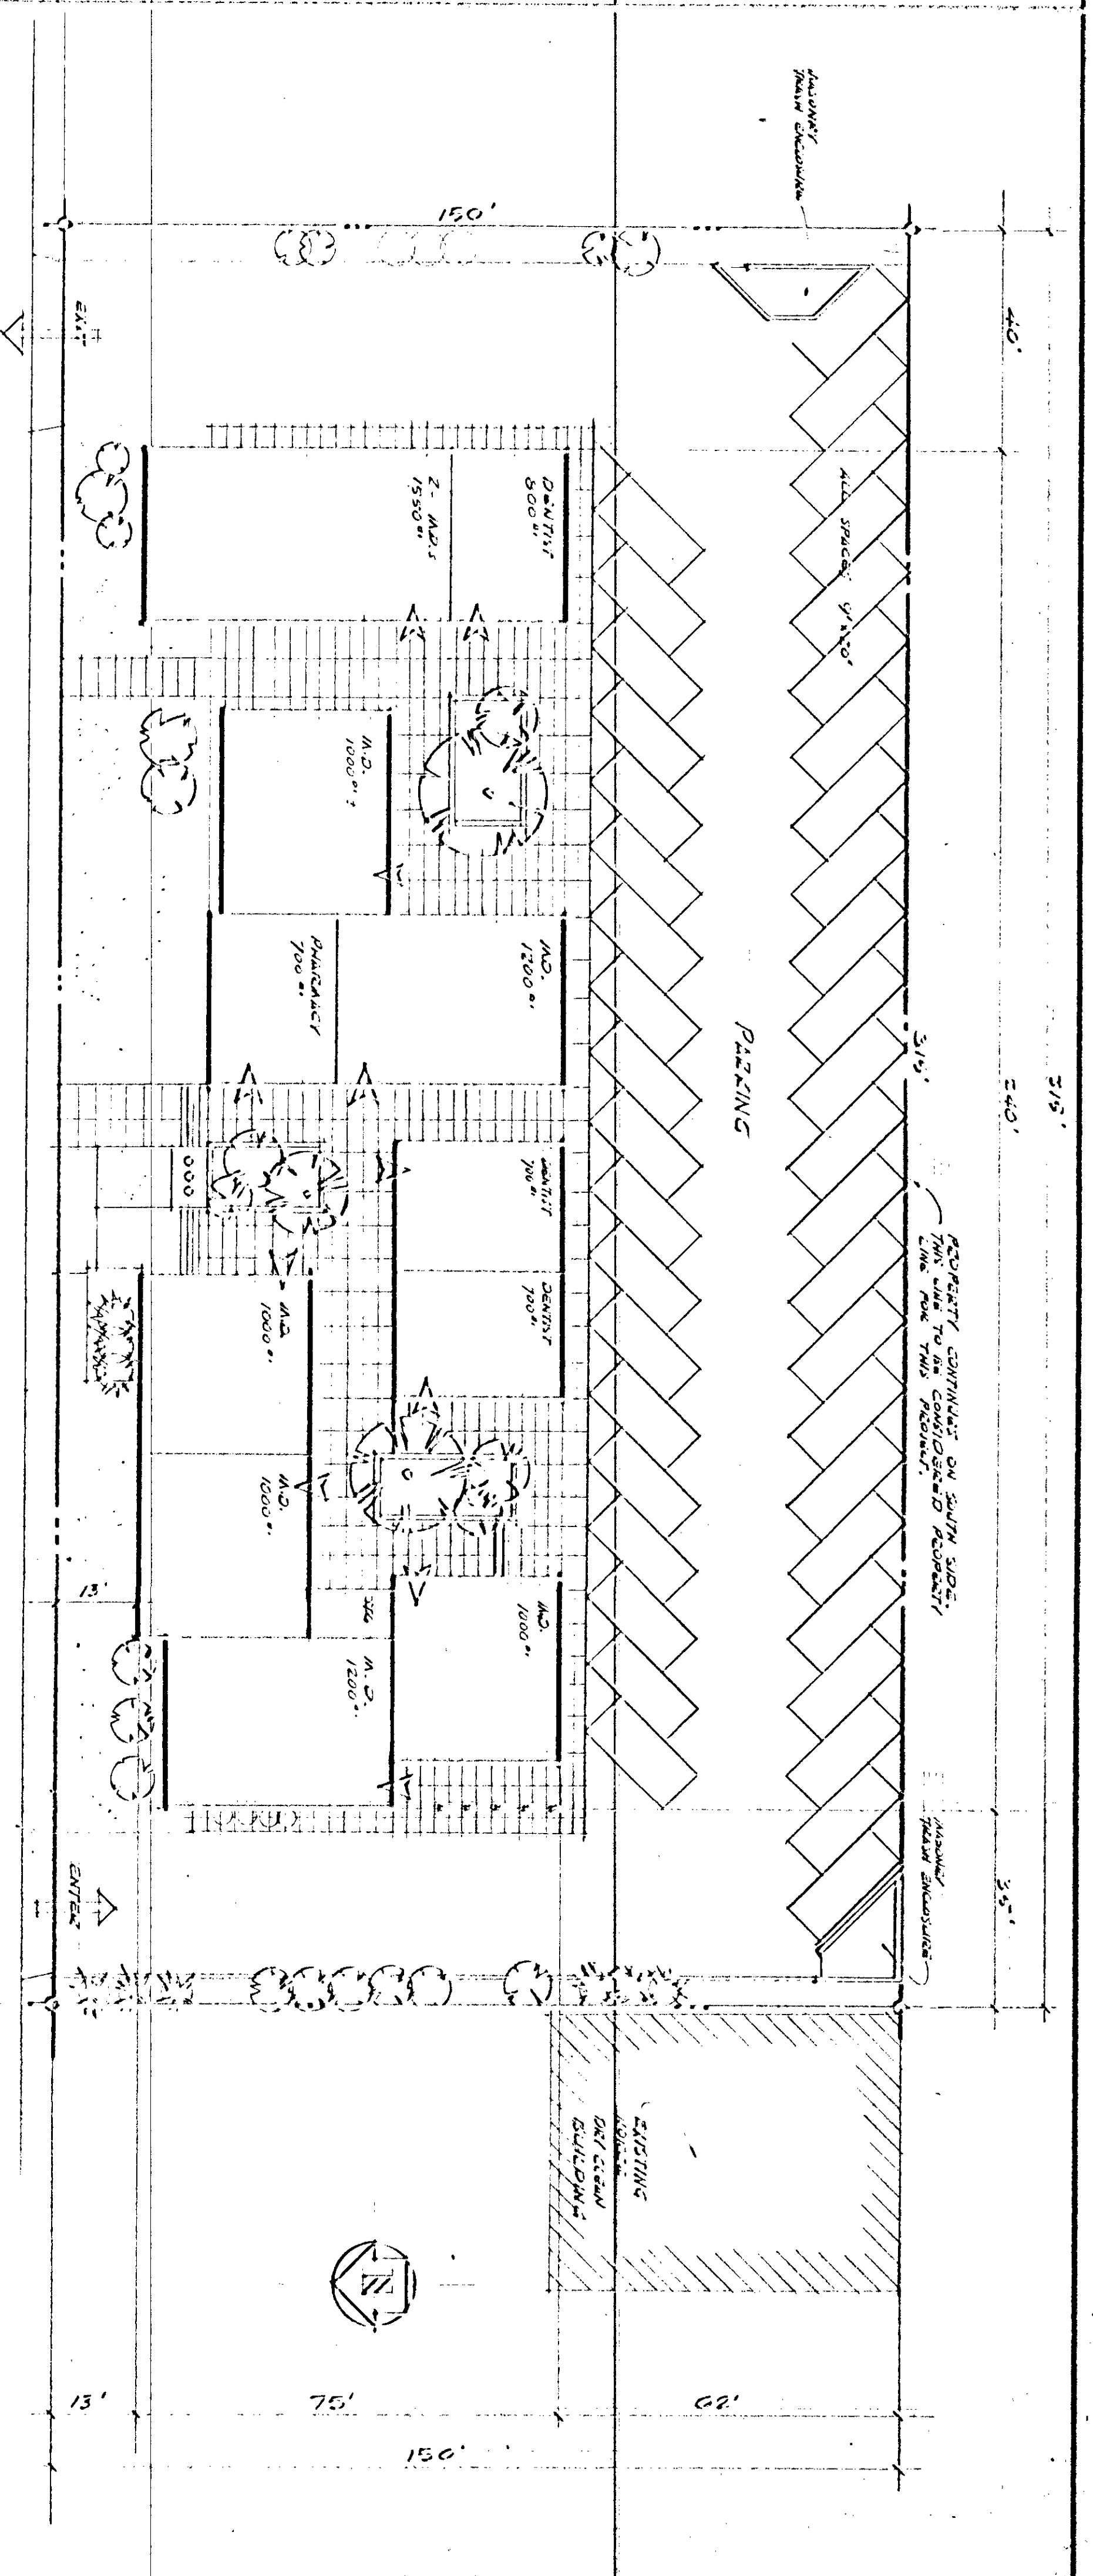

SITE PLAN 1" = 20'

WEST CHARLESTON BLVD.

LEGEND DESCRIPTION
 NORTH 100' OF GOVT. LOT #1
 SECT. 10 T. 21S. RANGE 61 E.
 MICH. EXCEPT WESTERLY 1035' THEREON.
 GENERALLY SOUTH SIDE OF CHARLESTON BLVD
 BETWEEN HINSON ST. & WATER VIEW BLVD.

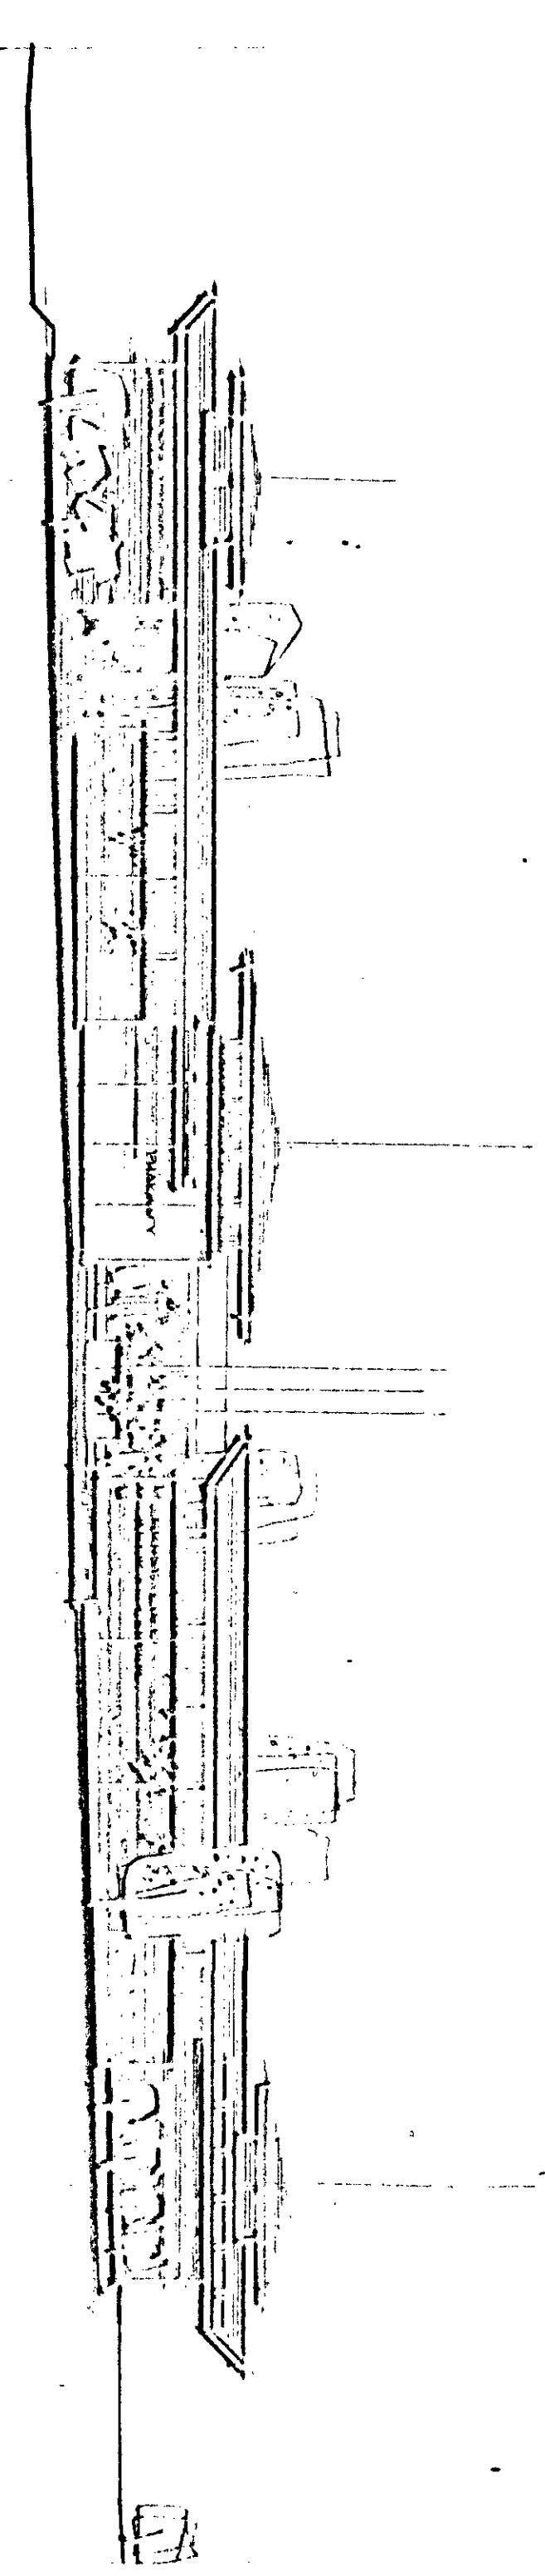

FRONT ELEVATION 1" = 20'

PREFINAL PLOT PLAN MEDICAL CENTER

GEORGE G. TATE
 ARCHITECT
 216 MARYLAND PARKWAY
 LAS VEGAS, NEVADA
 NOV. 1, 1963

Z-158

LED North Gate City