


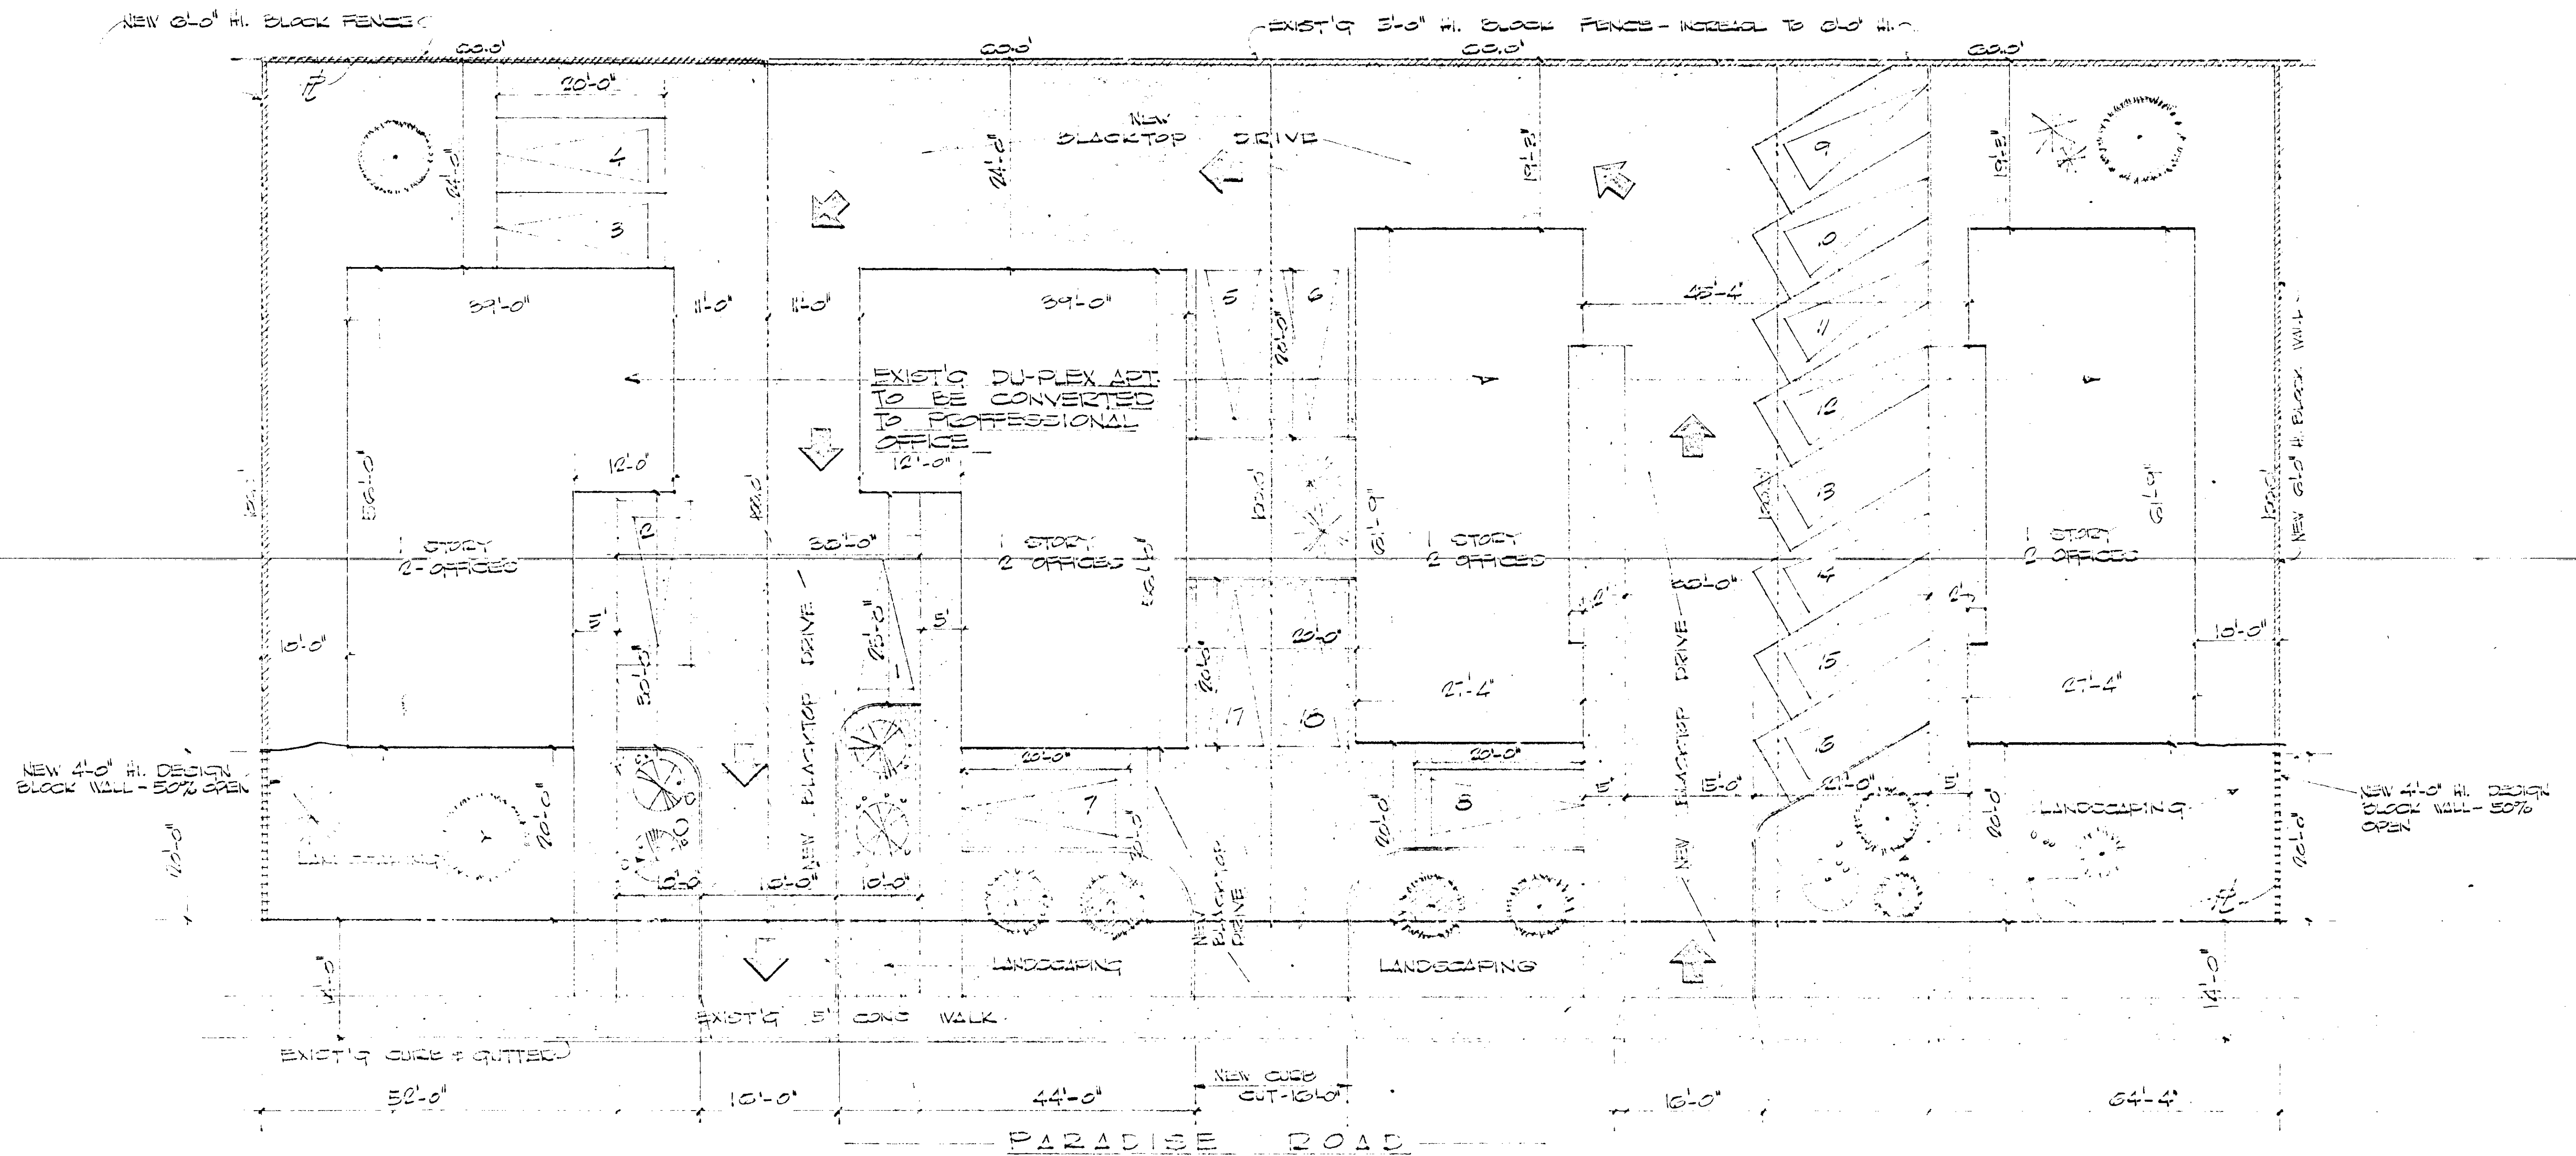

LEGAL DESCRIPTION

LOTS 13, 14, 15, & 16 : BLOCK #1 : PARADISE VILLAGE TRACT #1 : CITY OF LAS VEGAS, NEVADA.

PLOT PLAN SCALE 1"=100'



NOTES:
EXIST'G. ZONING - R-2
TOTAL FLOOR AREA (4 BLDGS) - 6725 SQ. FT.
REQUIRED PARKING - 18 SPACES
TOTAL PROVIDED PARKING - 23 SPACES

160

ASSOCIATES FRED L. KENNEDY FREDRIC H. MOLL	
REVISIONS APPROVED	OWNER CONTRACTOR
G C R O L D M O F F I T S A R C H I T E C T S 537 EAST SAHARA AVE. - LAS VEGAS, NEVADA	
APPLICATION FOR USE PERMIT PROFESSIONAL OFFICE	LAND INC. 3051 PARADISE RD LAS VEGAS, NEV



SHEET NO. 157

1

COUNTY


S1/2 SW1/4 SEC3 T21S R61E
CITY OF LAS VEGAS NEVADA
ENGINEERING - DEPT.

Z-160-63

DISTRICT MAP SHEET NO. 15

	DATE	SCALE: 1" = 100'
DESIGNED BY <i>Frank N.</i>	11-8-54	FIELD BOOK NO.
DRAWN BY <i>R. L. N.</i>		WORK ORDER NO. 862
CHECKED BY		DRAWING NO.

APPROVED
CITY ENGR. Z-102-63 LEUES *DF*

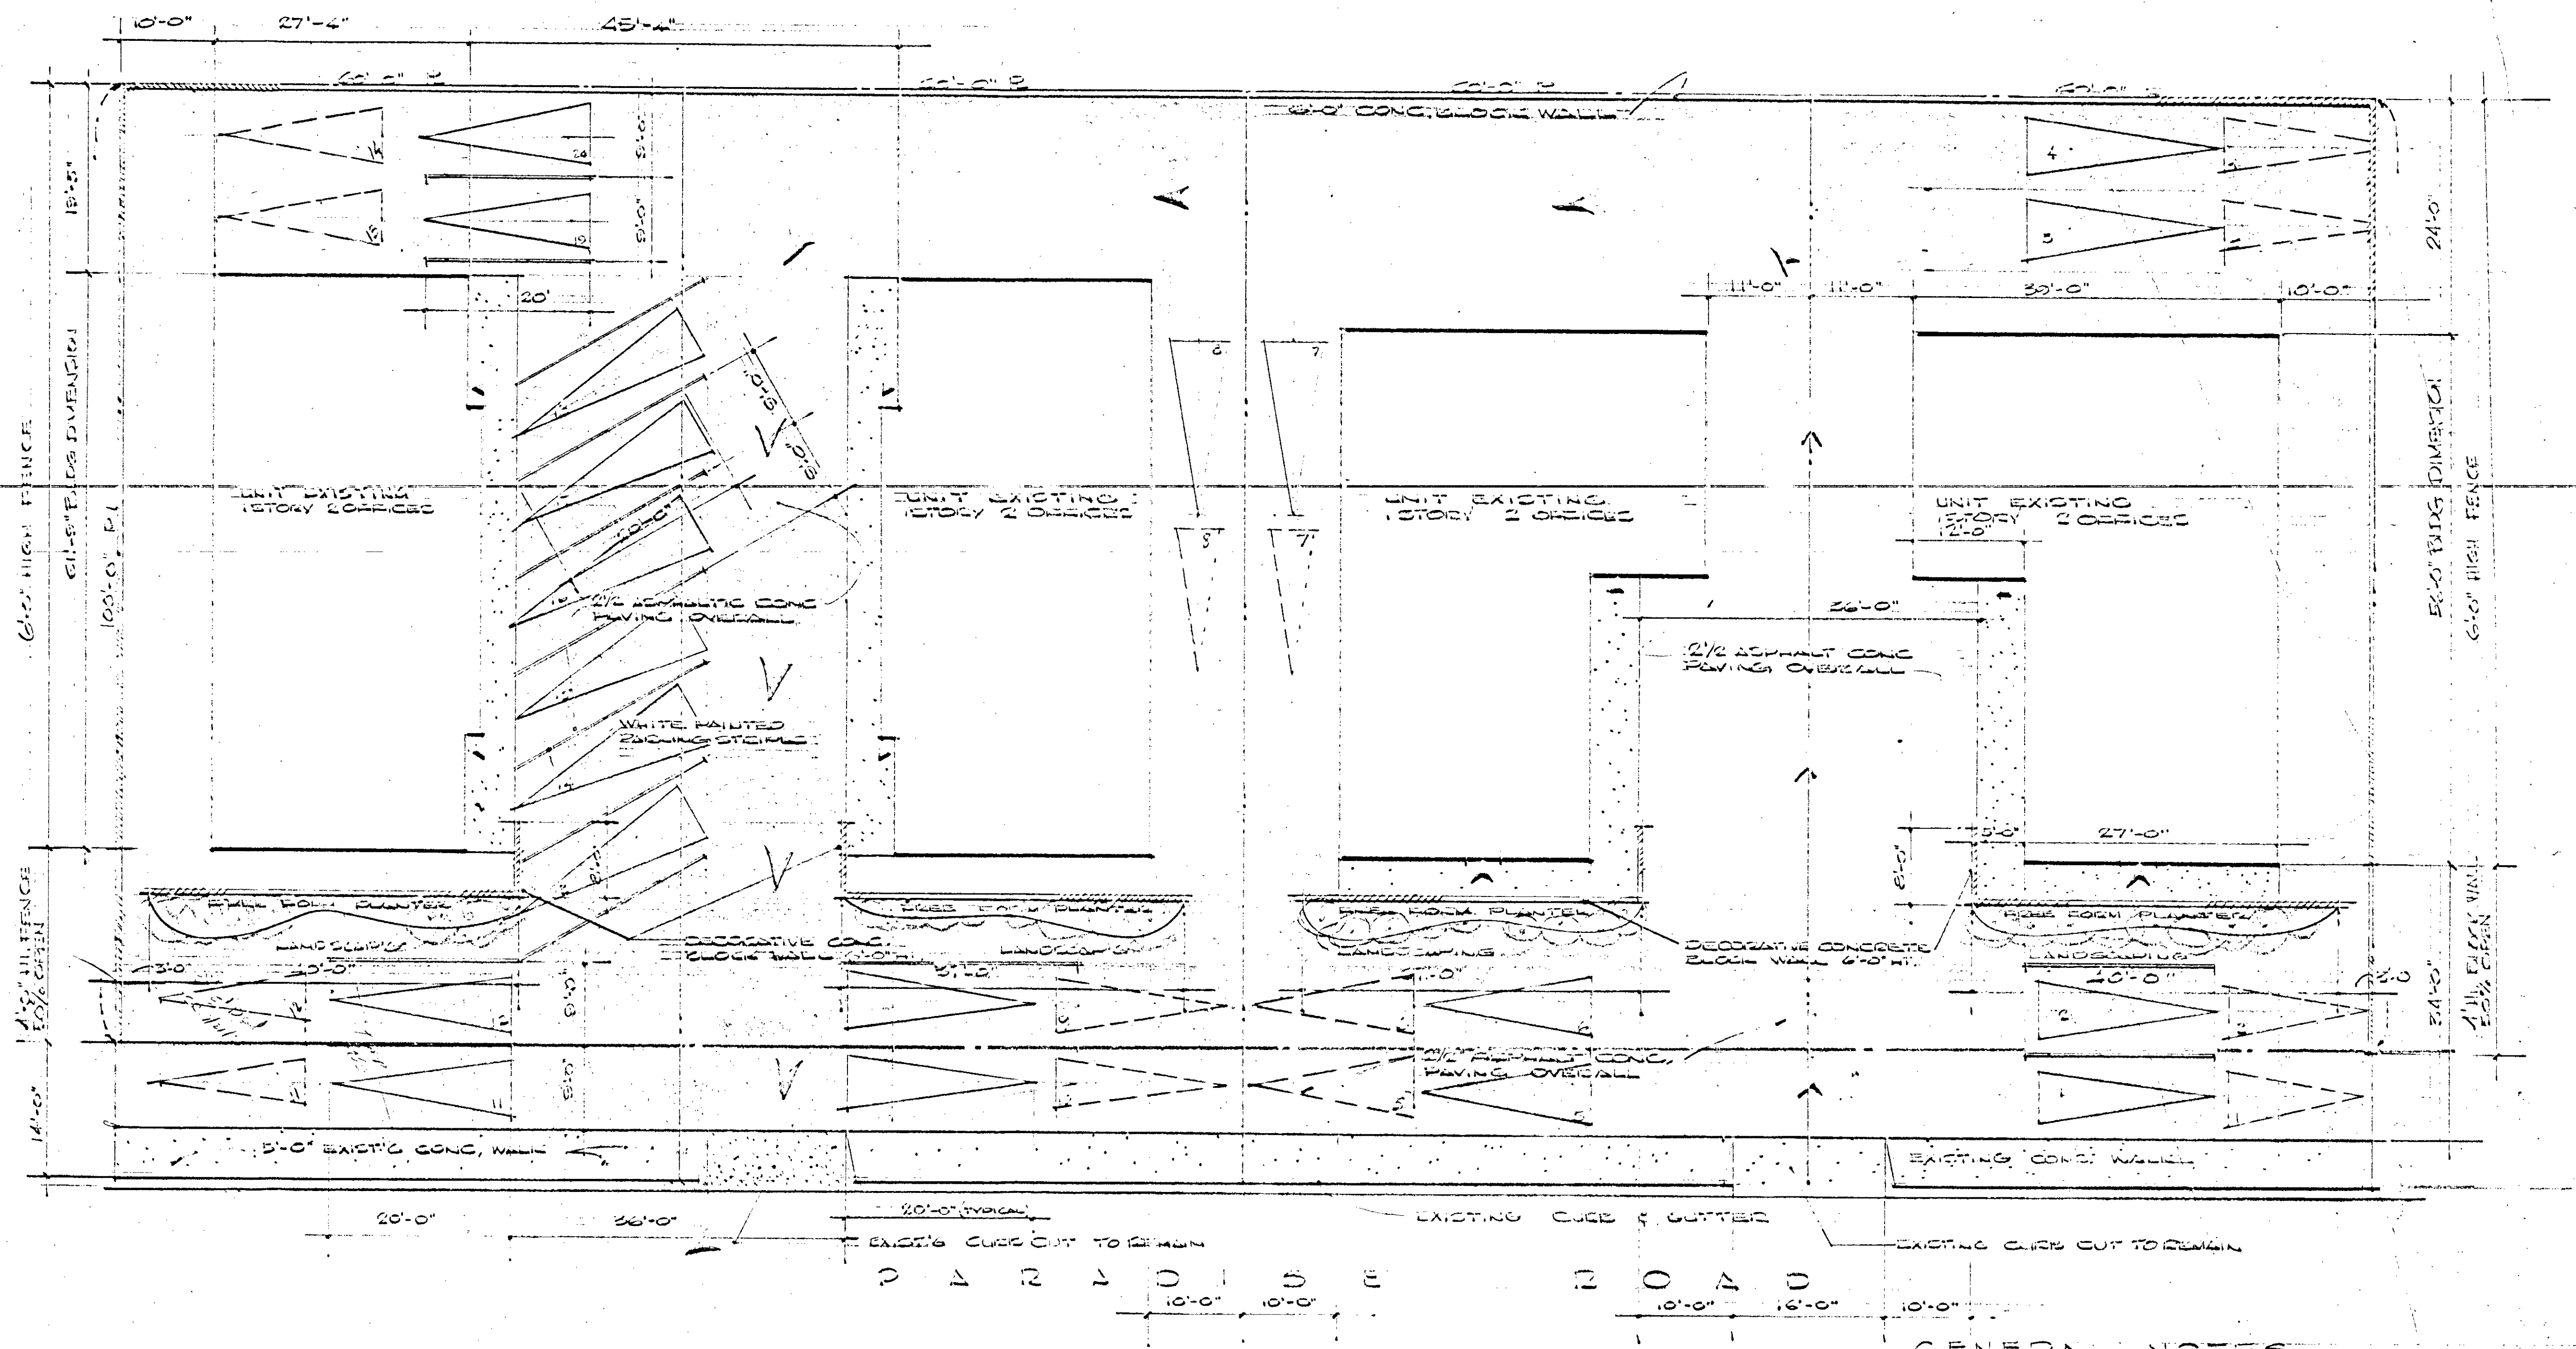

PARADISE ROAD

LEGAL DESCRIPTION

LOTS 15, 14, 13 & 12 BLOCK #1 PARADISE
 CHURCH DISTRICT, CITY OF LAS VEGAS, NEVADA

GENERAL NOTES

- TOTAL AREA ON PLAT 88, 120, 121
- REQUIRED SPACES 16 SPACES
- TOTAL NO. TRANSIENT SPACES PROVIDED 160 SPACES
- TOTAL ADDITIONAL SPACES PROVIDED FOR
- IMPROVEMENTS AND PARKING
- (ALL PARKING SPACES 12' X 20')

*Proposed
 CC 12/1/15 PL. 100-0-0 PL*

160

SHEET

APPROVED
 CONTRACTOR
 OWNER

REVISIONS



Gerald Moffitt Associates

Architects AIA

FREDRIC H. MOFFITT ASSOCIATE
 ERROL HILL ASSOCIATE